

SHMB 19-23
#94-1130600

STATE OF CALIFORNIA
BUSINESS AND TRANSPORTATION AGENCY
DEPARTMENT OF TRANSPORTATION


DIST	COUNTY	ROUTE	POST MILES TO PROJ.	SHEET NO.	TOTAL SHEETS
07	LA	105	2.38 / 5.93	1	1

2-2-94
APPROVAL DATE

YVONNE J. ARCHAMBAULT
PROFESSIONAL LAND SURVEYOR
NO. 6070
EXPIRES 2-20-97

RIGHT OF WAY MAPS OF
STATE HIGHWAY
In The City of Inglewood, Along Manchester Ave. Between The Easterly City Limits of The City of Los Angeles (W. of Florence Ave.) And The Easterly City Limits of The City of Inglewood (E. of Van Ness Ave.)

In compliance with Sections 128 & 129 of the STREET & HIGHWAYS CODE
Recorded in the Office of the County Recorder
Los Angeles County
S.H.M.B. No. 19 Pg. 23
Date 5-18-1994

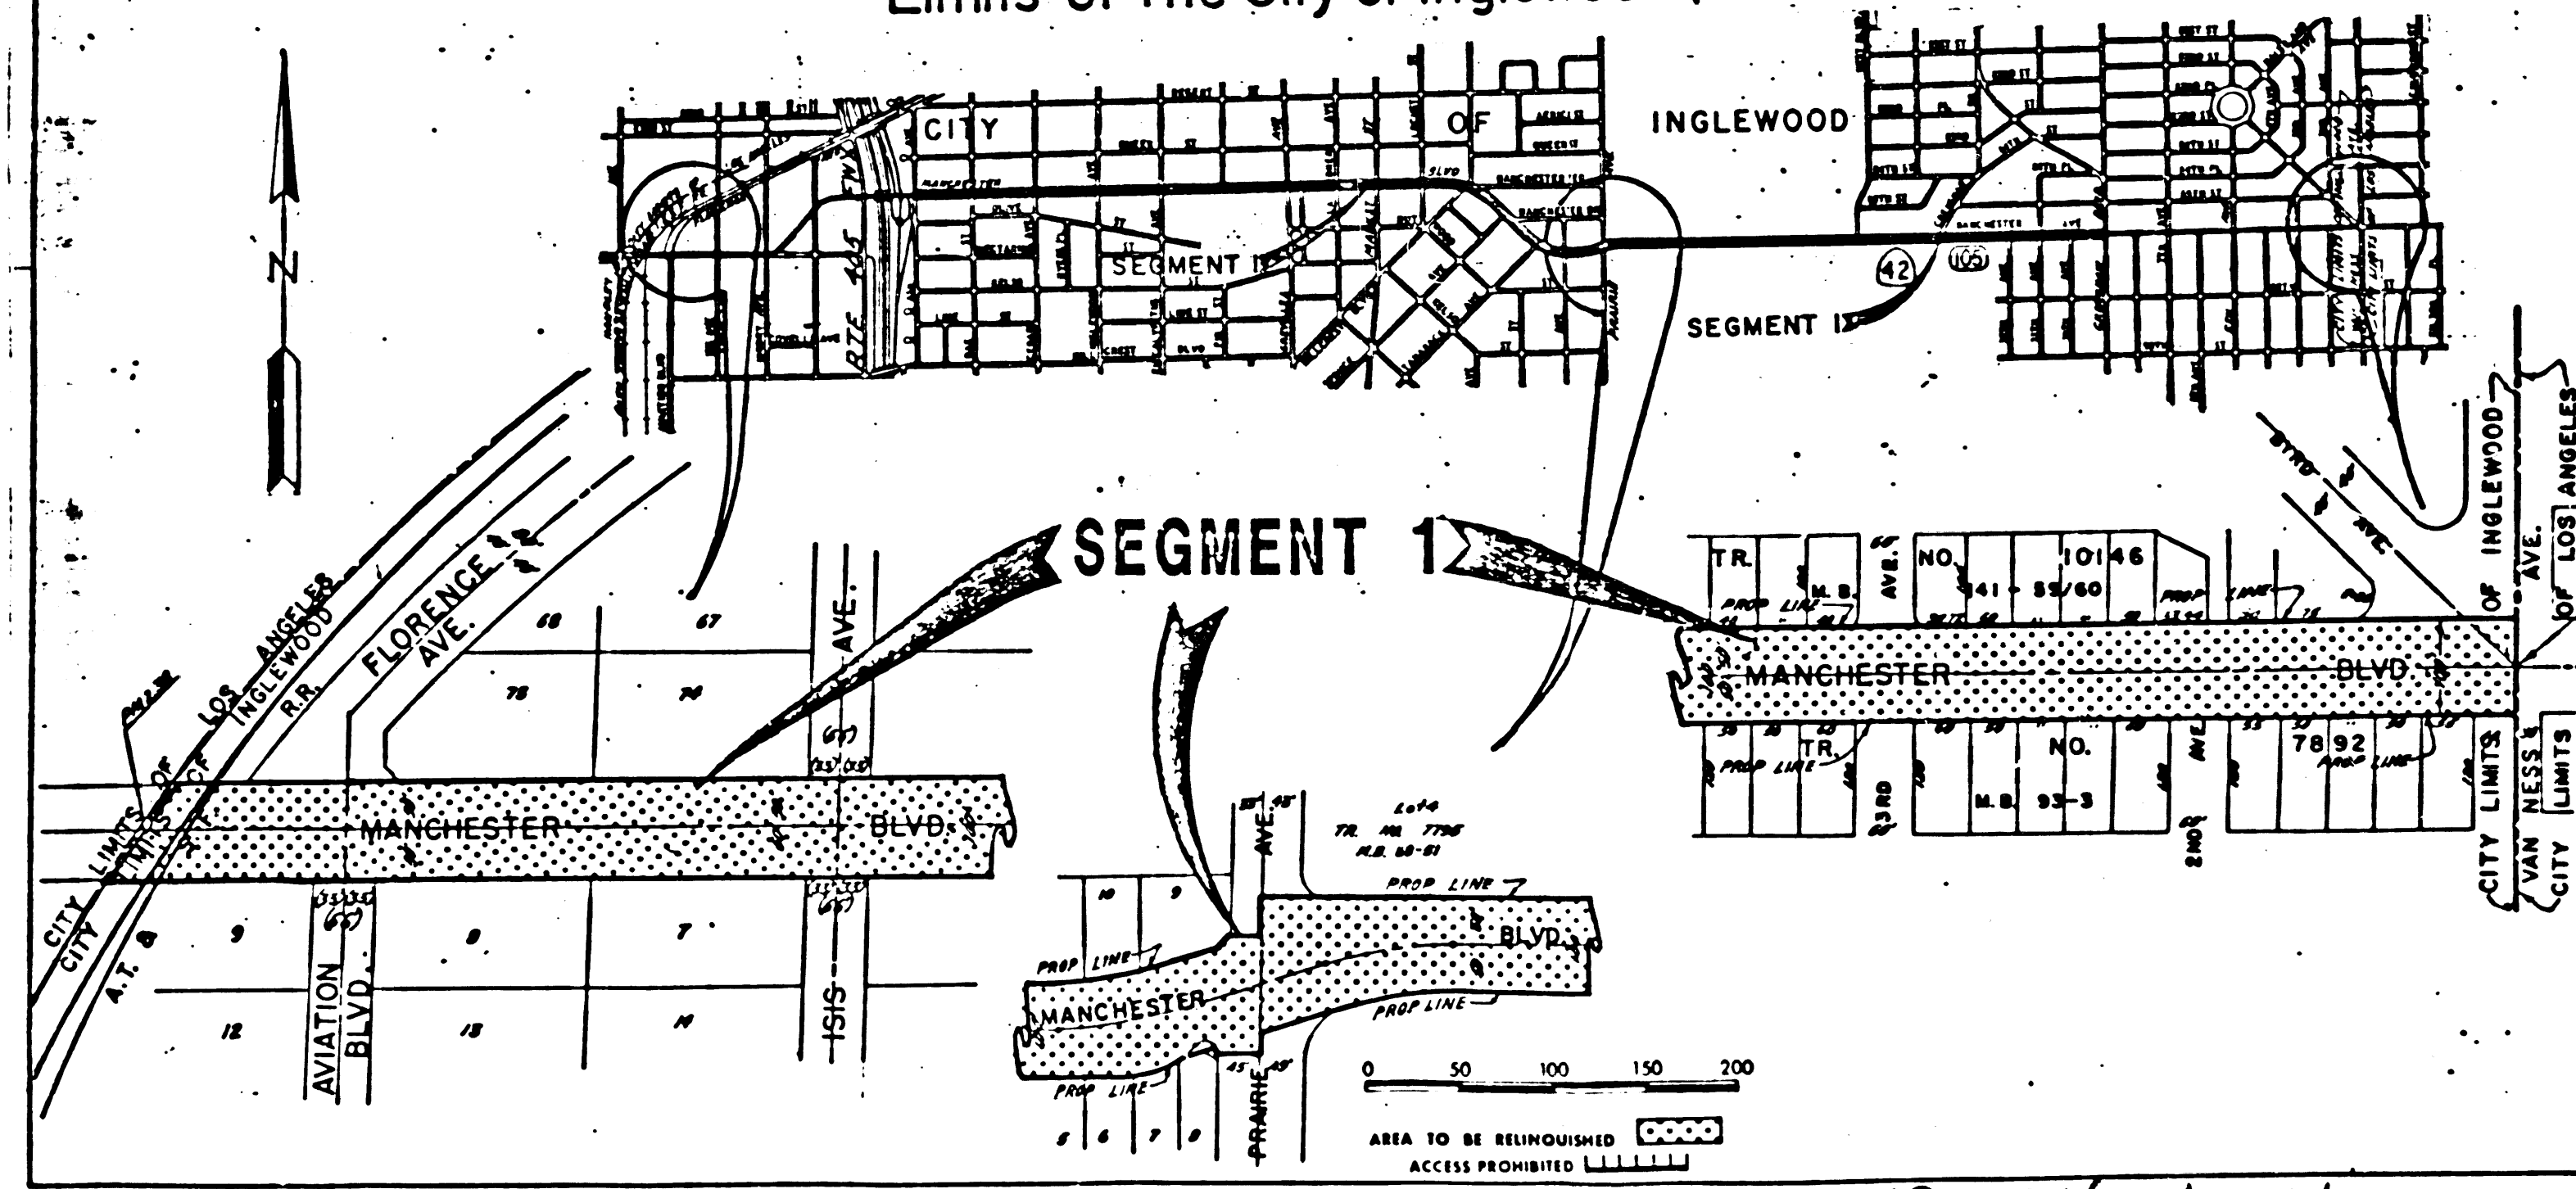

STATE OF CALIFORNIA
BUSINESS AND TRANSPORTATION AGENCY
DEPARTMENT OF TRANSPORTATION

PROPOSED RELINQUISHMENT

0 50 100 150 200

AREA TO BE RELINQUISHED [stippled box]

DR'N BY R.D.C.	E/W MAP NO. 4134 R 4221 54240
C'LC BY A.G.	CONTRACT NO.
C'KD BY A.G.	REL-1177 B
REVISED	

WS 24-A-4