

STATE OF CALIFORNIA
BUSINESS AND TRANSPORTATION AGENCY
DEPARTMENT OF TRANSPORTATION



FILED
AT REQUEST OF
DEPT OF PUBLIC WORKS
OCT 31 1994
5 PAST 10 AM
IN BOOK 19
AT PAGE 37
OF STATE HIGHWAY MAPS
LOS ANGELES COUNTY CA
Recorded/Recorder/County Clerk
S. H. M. B. No. Pg.

07 LA 105 10.5 1 1
Vincent J. Archambault
DISTRICT OF LOS ANGELES COUNTY
PROFESSIONAL LAND SURVEYOR
5-23-94
APPROVAL DATE
VINCENT J. ARCHAMBAULT
6C70
Exp. 9-30-97
STATE OF CALIFORNIA

RIGHT OF WAY MAPS OF
STATE HIGHWAY

In the City of Lynwood, along Rte. 105 Fwy., on Imperial Hwy., between Alameda St. and Santa Fe Ave., and on Fernwood Ave., between Penn St. and Imperial Hwy.

(In compliance with
Sections 128 & 129 of the
STREET & HIGHWAYS CODE)
Recorded in the Office
of the County Recorder
COUNTY
S. H. M. B. No. Pg.

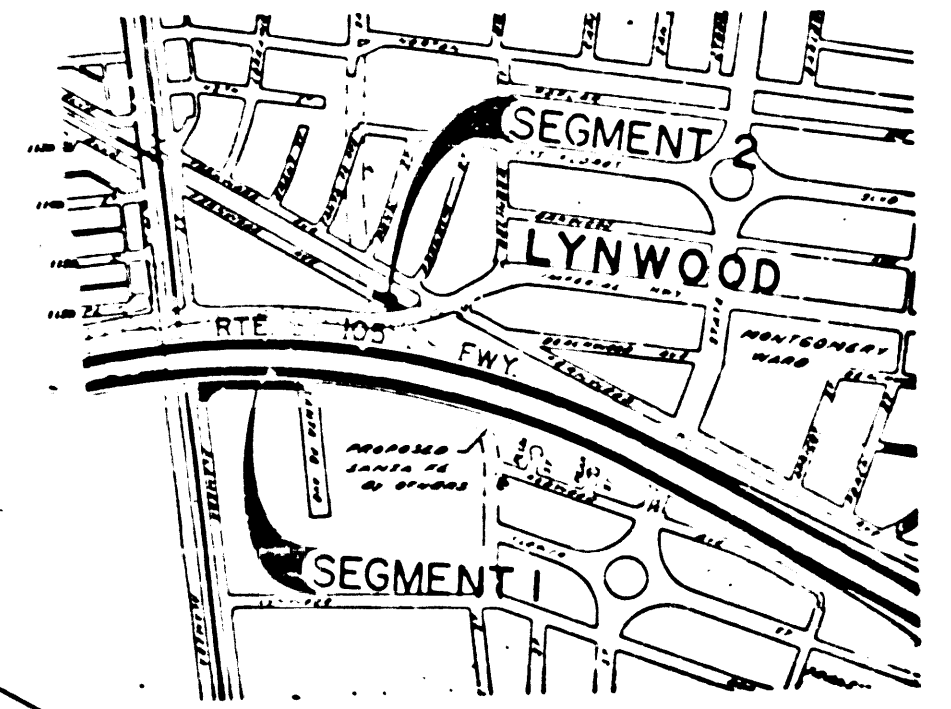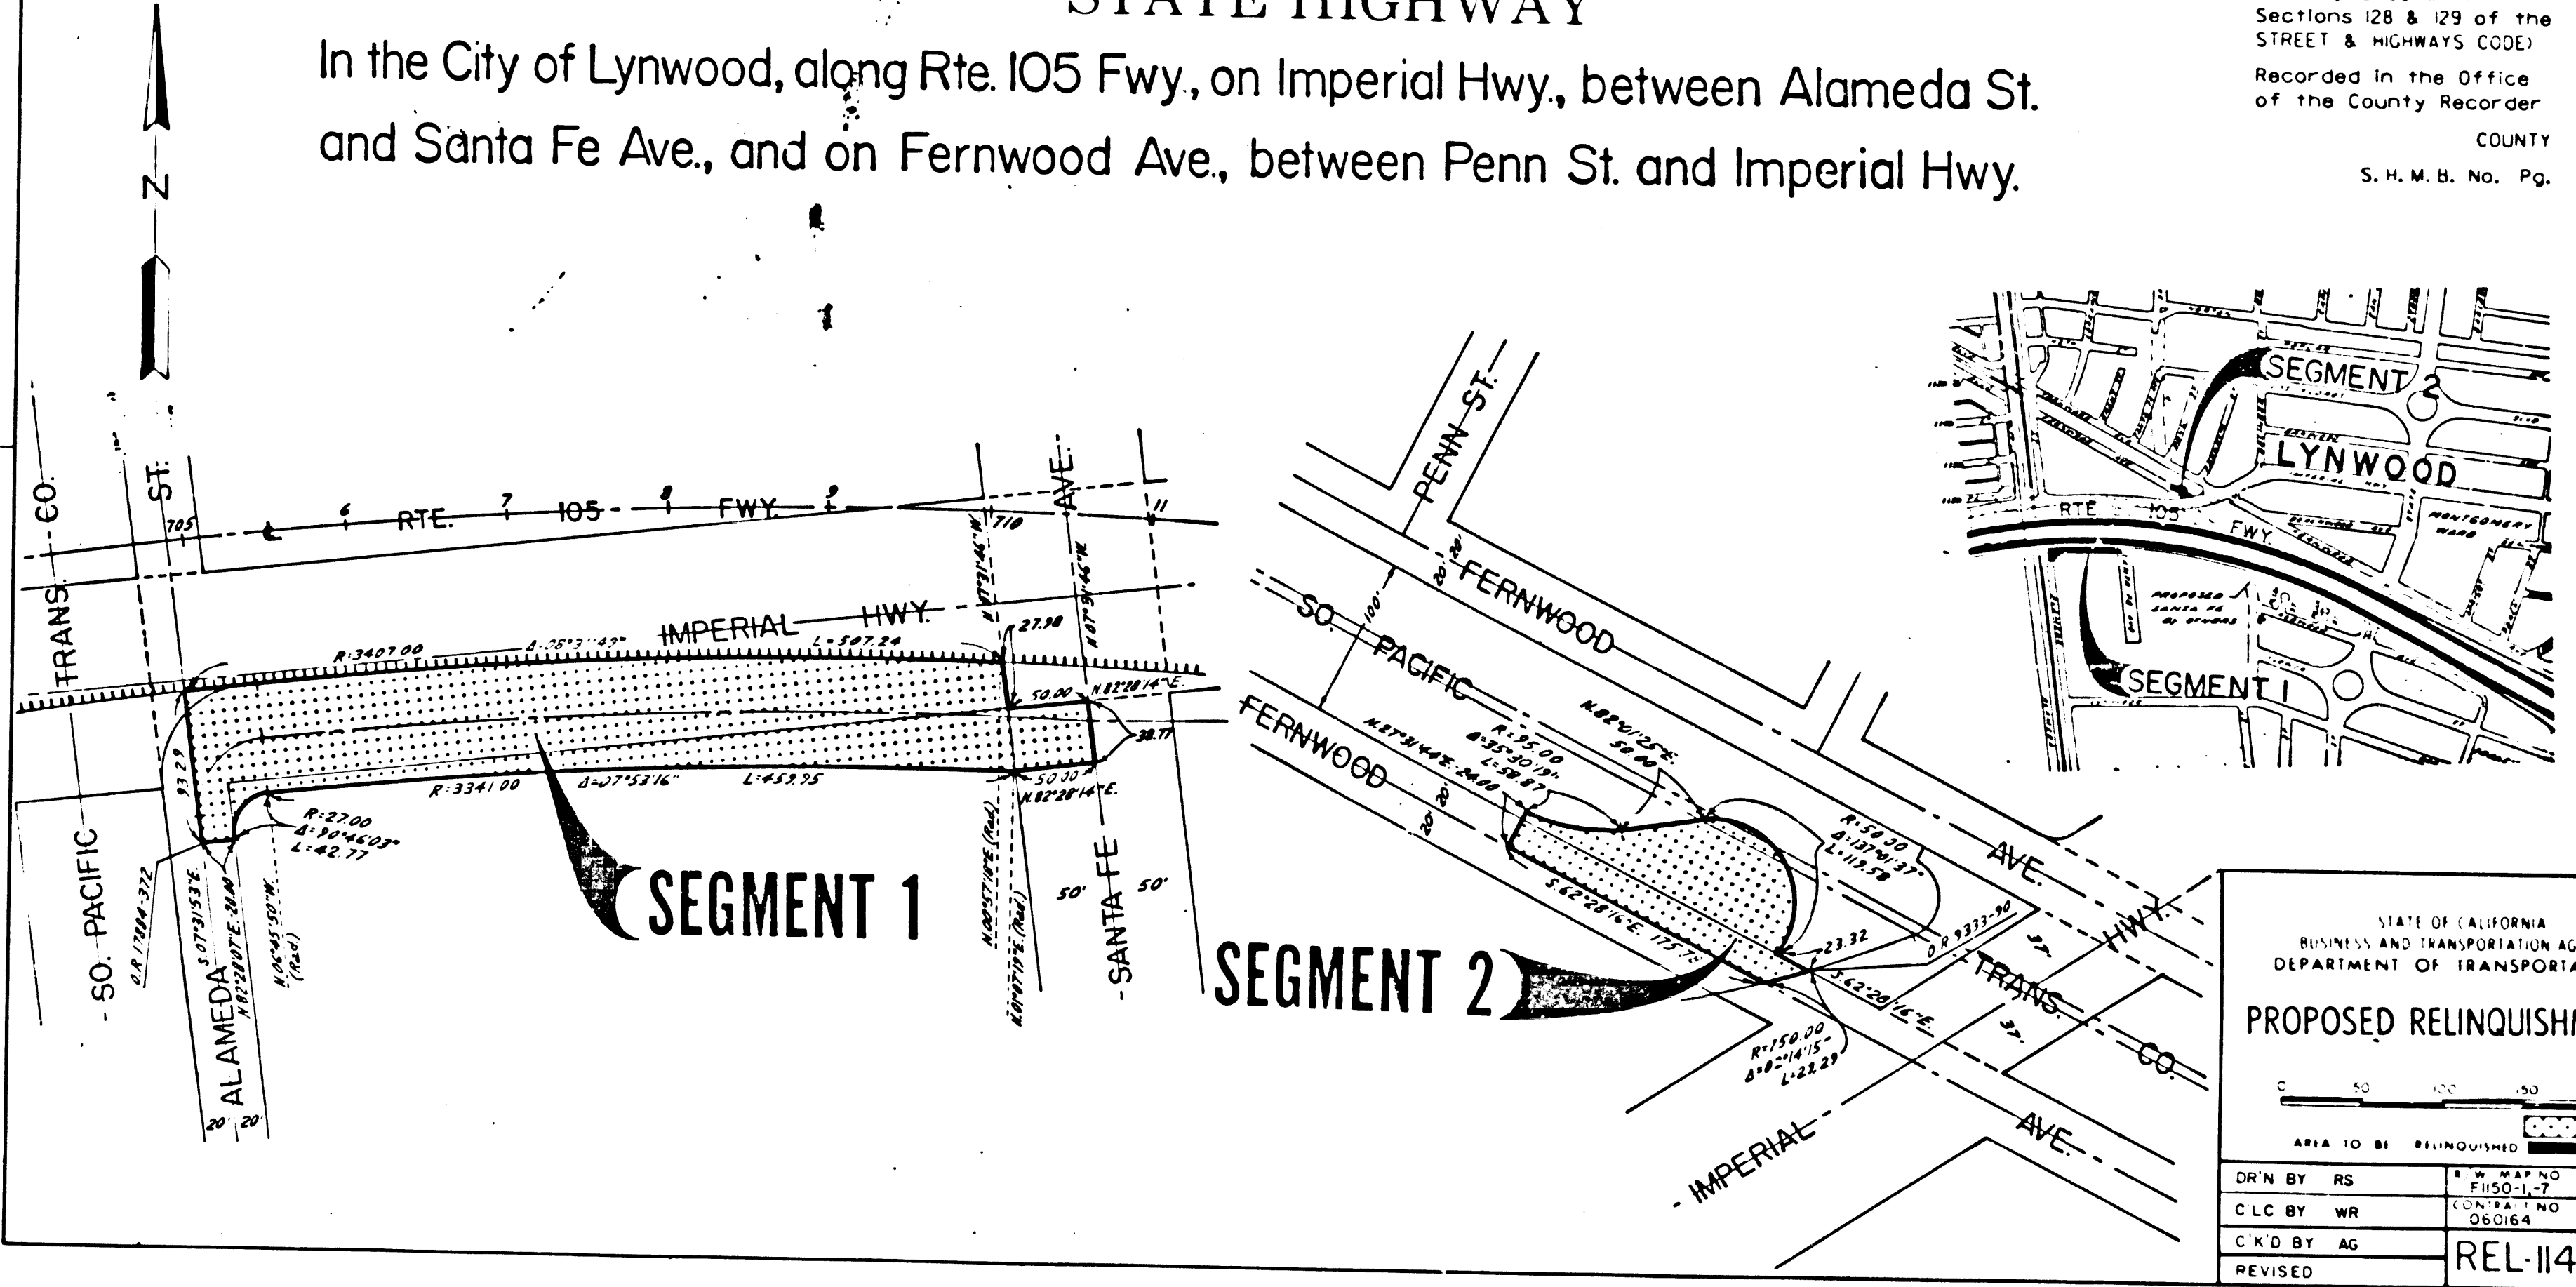

STATE OF CALIFORNIA
BUSINESS AND TRANSPORTATION AGENCY
DEPARTMENT OF TRANSPORTATION
PROPOSED RELINQUISHMENT
AREA TO BE RELINQUISHED
DR'N BY RS E. W. MAP NO. F1150-1-7
CLC BY WR CONTRACT NO. 060164
C'K'D BY AG
REVISED REL-1147A

83