



STATE OF CALIFORNIA
 BUSINESS AND TRANSPORTATION AGENCY
 DEPARTMENT OF TRANSPORTATION

RIGHT OF WAY MAPS OF
 STATE HIGHWAY
 In The County of Los Angeles, Along Rte 48, Between
 280th. West Street And Three Points Road(Ave.C-6,Lancaster Rd.)
 COUNTY OF LOS ANGELES
 SEC. 18, T.8N., R.16W., S.B.B.&M.

STATE		FEDERAL PROJECT NO.	
CALIF.			
DIST.	COUNTY	ROUTE	POST MILES
07	LA	48	6.9
SHEET NO.		SHEETS	
1		1	

Virgil J. Archambault
 REGISTERED CIVIL ENGINEER
 RIGHT OF WAY ENGINEERING
 2-15-94
 APPROVAL DATE

(In compliance with Sections 128 & 129 of the STREETS & HIGHWAYS Code)
 Recorded in the Office of the County Recorder
 COUNTY
 S.H.M.B. No. Pg.
 DATE

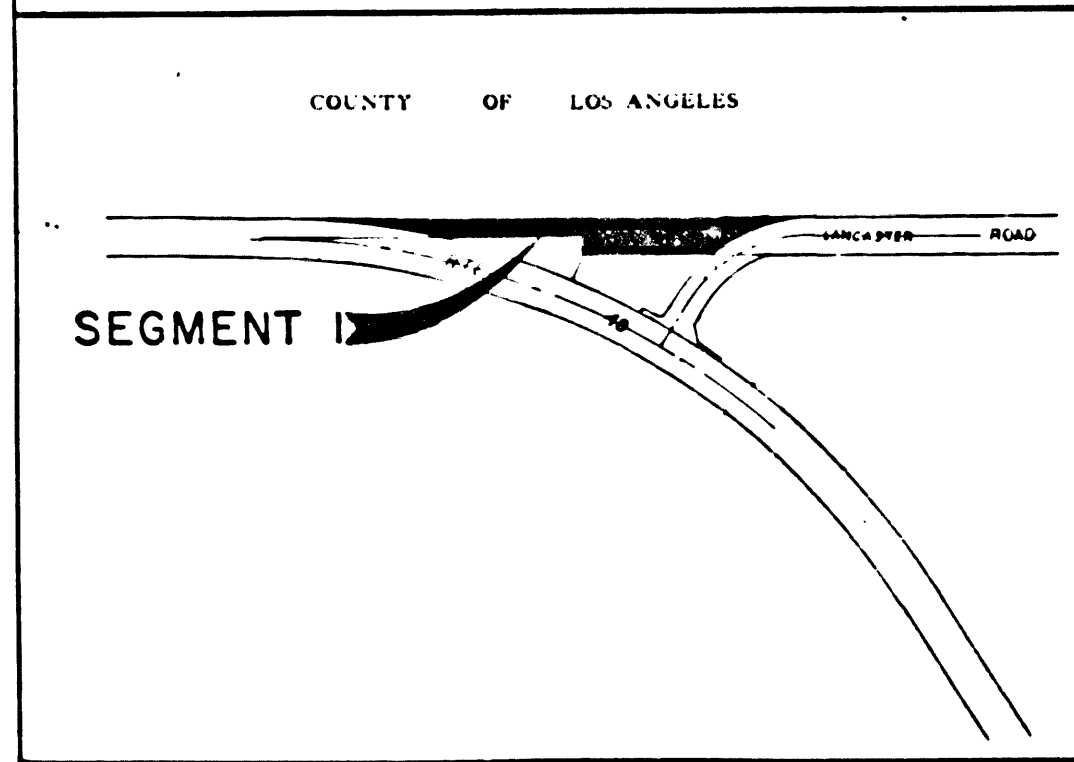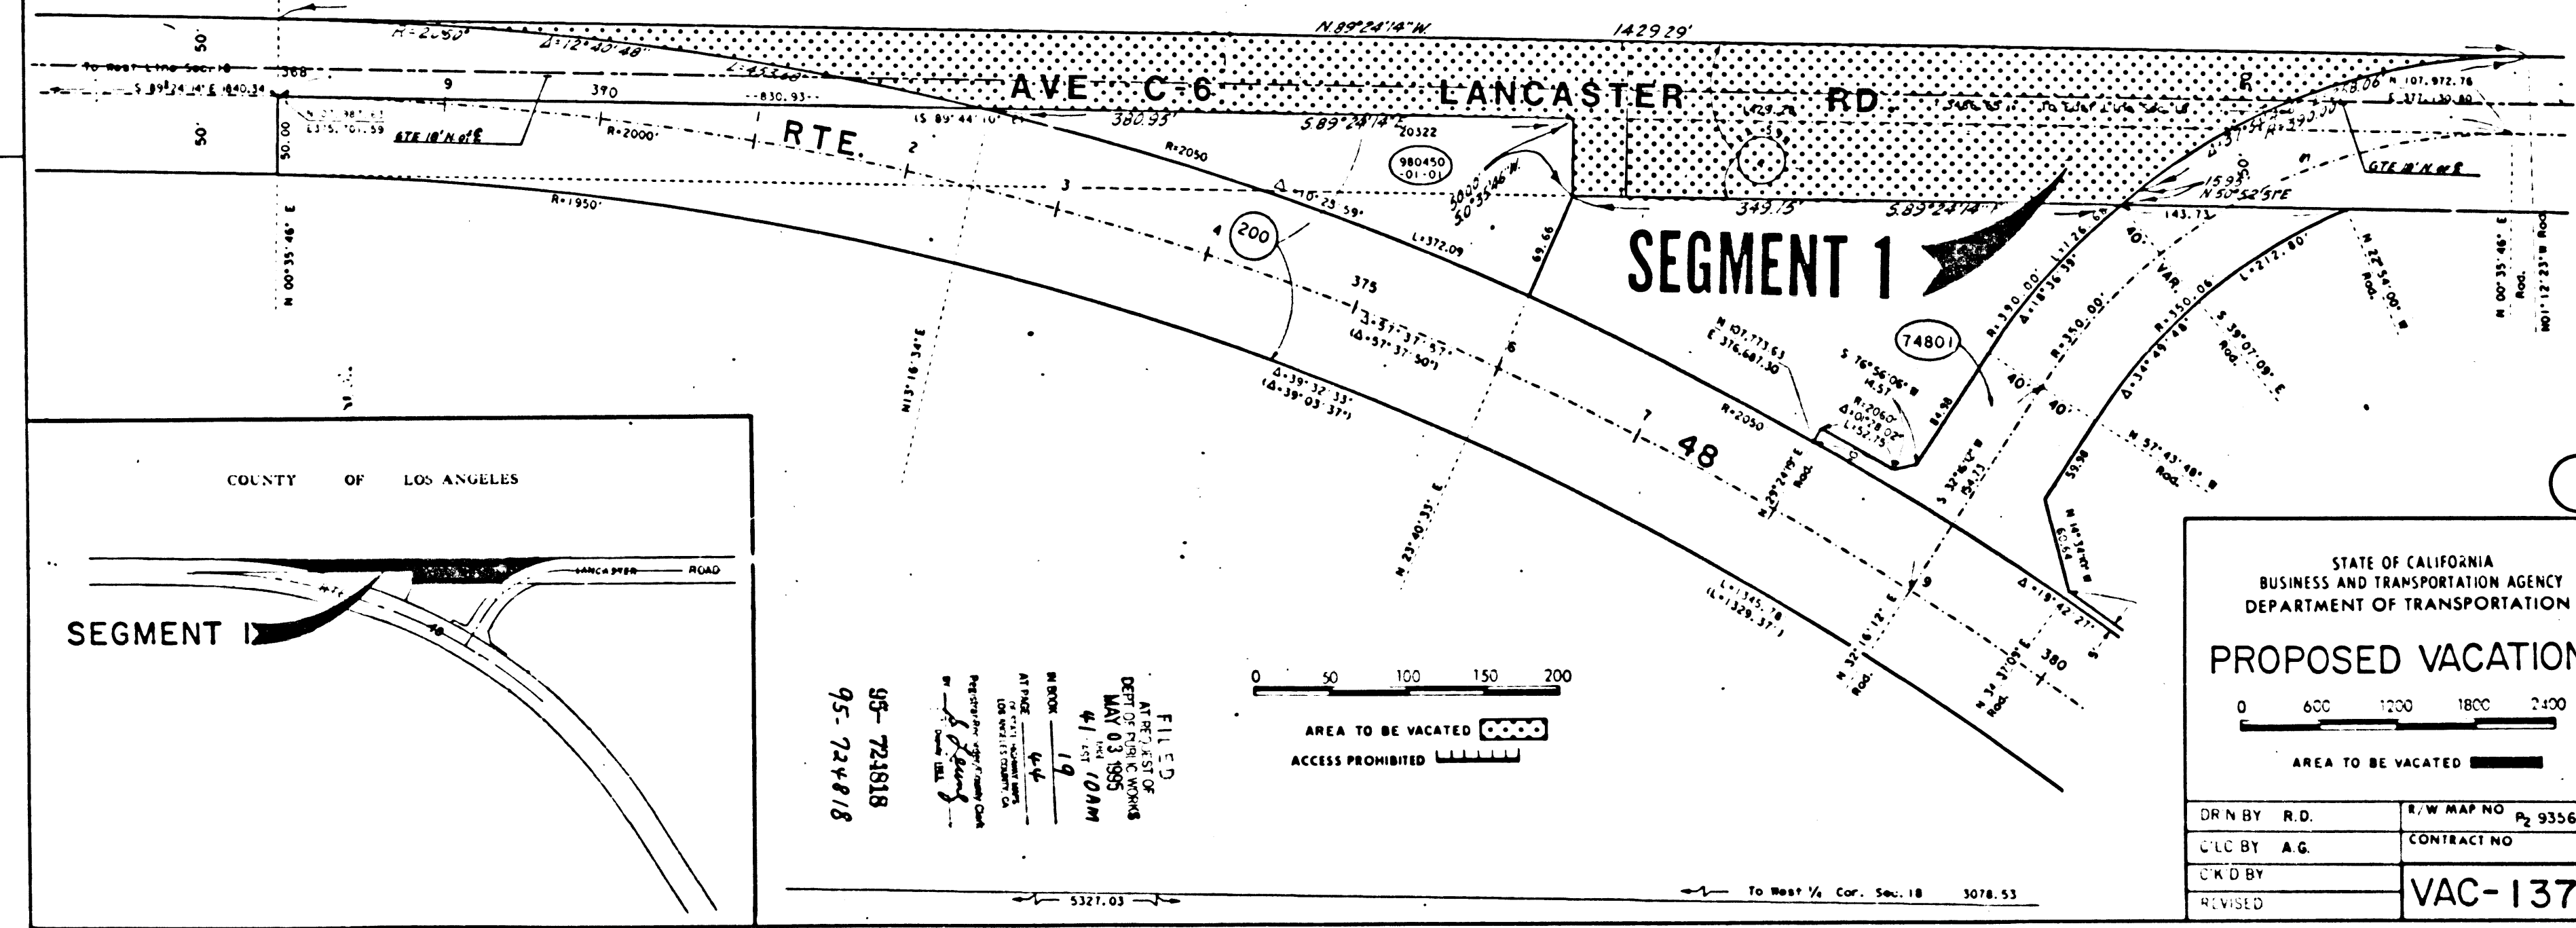

FILED
 AT REC'D ST OF
 DEPT OF PUBLIC WORKS
 MAY 03 1995
 41 1ST 10AM
 M BOOK 19
 AT THE COUNTY CLERK'S OFFICE
 LOS ANGELES COUNTY
 BY: [Signature]
 COUNTY CLERK

STATE OF CALIFORNIA
 BUSINESS AND TRANSPORTATION AGENCY
 DEPARTMENT OF TRANSPORTATION

PROPOSED VACATION

0 600 1200 1800 2400
 AREA TO BE VACATED

DRN BY	R.D.	R/W MAP NO	P2 9356-1
CLC BY	A.G.	CONTRACT NO	
CK'D BY		VAC-137	
REVISED			

BOOK 19 PAGE 44