

96-183792
96-183793


FILED
AT OFFICE OF
DEPARTMENT OF WORKS
NOV 13 1996
2:11 PM
IN BOOK 19
AT PAGE 25
U.S. STATE DEPARTMENT
LOS ANGELES COUNTY, CA
Register/Recorder/County Clerk
Dr. *[Signature]*

STATE OF CALIFORNIA
BUSINESS AND TRANSPORTATION AGENCY
DEPARTMENT OF TRANSPORTATION

RIGHT OF WAY MAPS OF
STATE HIGHWAY
IN THE COUNTY OF LOS ANGELES, ALONG THE OLD RIDGE ROUTE (RTE 5),
BETWEEN 0.9 MILE NORTH OF TEMPLIN HIGHWAY AND 4.4 MILES
NORTH OF TEMPLIN HIGHWAY NEAR NATIONAL FOREST BOUNDARY

STATE CALIF.	FEDERAL PROJECT NO.	DIST	COUNTY	ROUTE	POST MILES	SHEET NO.	TOTAL SHEETS
		07	LA	5	66.9/71.3	1	2


[Signature]
PROFESSIONAL LAND SURVEYOR
November 12, 1996

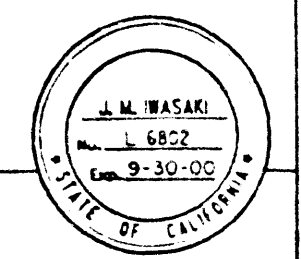

(IN COMPLIANCE WITH SECTION 128 & 129
OF THE STREET AND HIGHWAY CODE)

FILED FOR RECORD IN THE OFFICE OF COUNTY
RECORDER OF LOS ANGELES COUNTY

STATE HIGHWAY MAP BOOK NO. PAGE
DATE

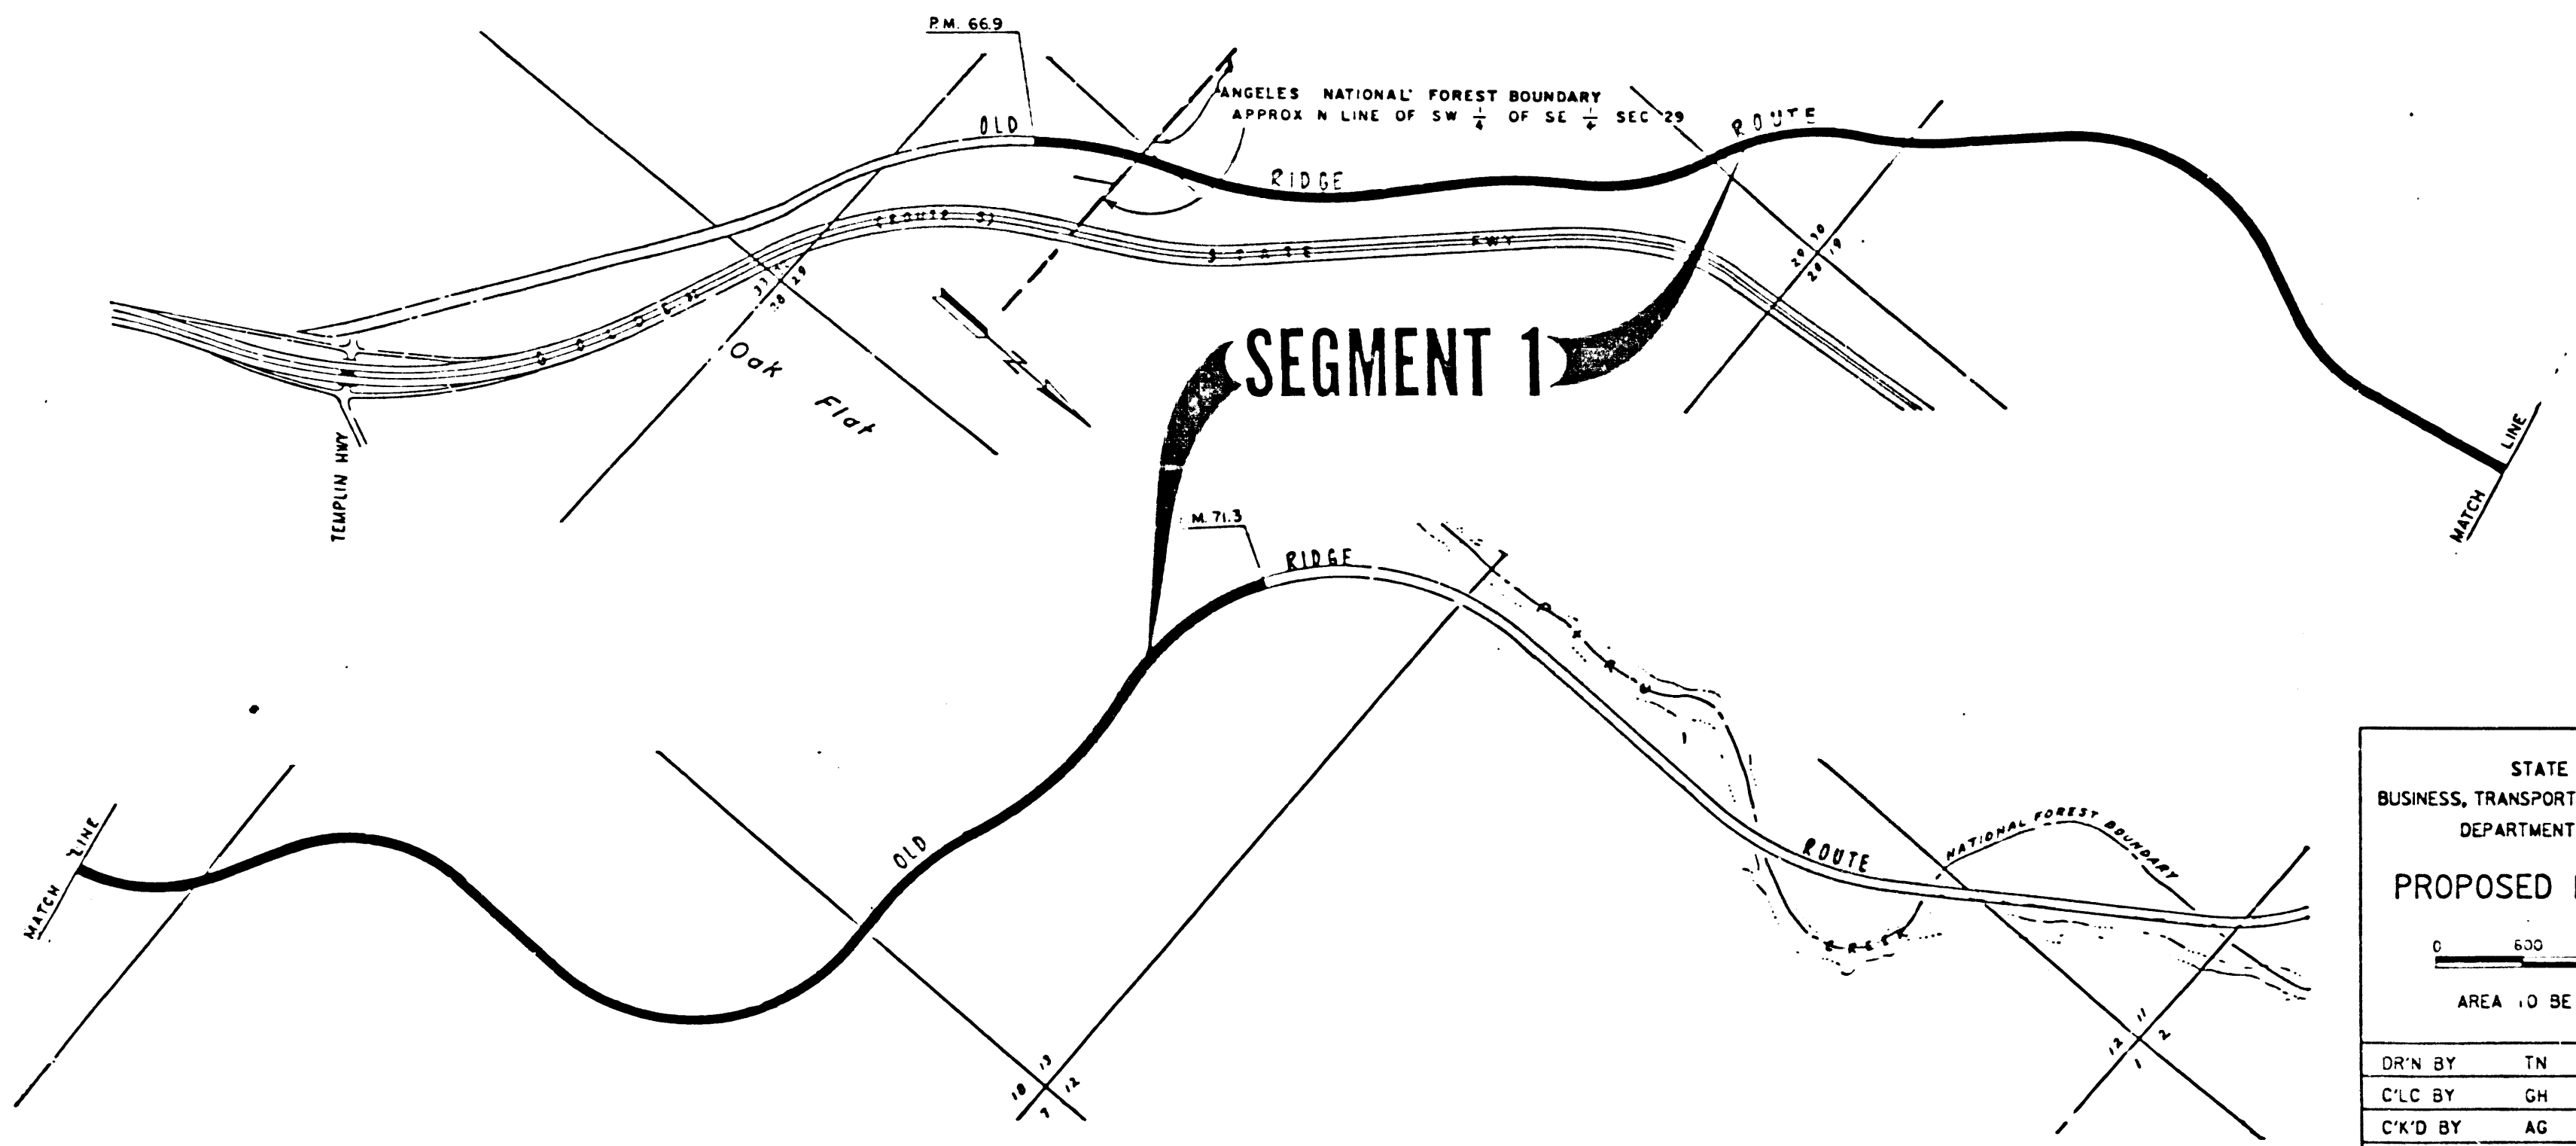

STATE OF CALIFORNIA
BUSINESS, TRANSPORTATION AND HOUSING AGENCY
DEPARTMENT OF TRANSPORTATION

PROPOSED RELINQUISHMENT

0 600 1200 1800 2400

AREA TO BE RELINQUISHED ████████

DR'N BY	TN	R/W MAP NO. F-1315, F-1316
C'LC BY	GH	CONTRACT NO. DISTRICT AGREEMENT #4318
C'K'D BY	AG	REL 812A
REVISED		

STATE OF CALIFORNIA
 BUSINESS AND TRANSPORTATION AGENCY
DEPARTMENT OF TRANSPORTATION

RIGHT OF WAY MAPS OF
STATE HIGHWAY

STATE	FEDERAL PROJECT NO.	DIST	COUNTY	ROUTE	POST MILES	SHEET NO.	TOTAL SHEETS
CALIF		07	LA	5	66.9/71.3	2	2


J. M. Iwasaki
 PROFESSIONAL LAND SURVEYOR
 November 13, 1996
 APPROVAL DATE

J. M. IWASAKI
 No. 1 6802
 Exp. 9-30-00
 STATE OF CALIFORNIA

(IN COMPLIANCE WITH SECTION 128 & 129
 OF THE STREET AND HIGHWAY CODE)

FILED FOR RECORD IN THE OFFICE OF COUNTY
 RECORDER OF LOS ANGELES COUNTY

STATE HIGHWAY MAP BOOK NO. PAGE
 DATE

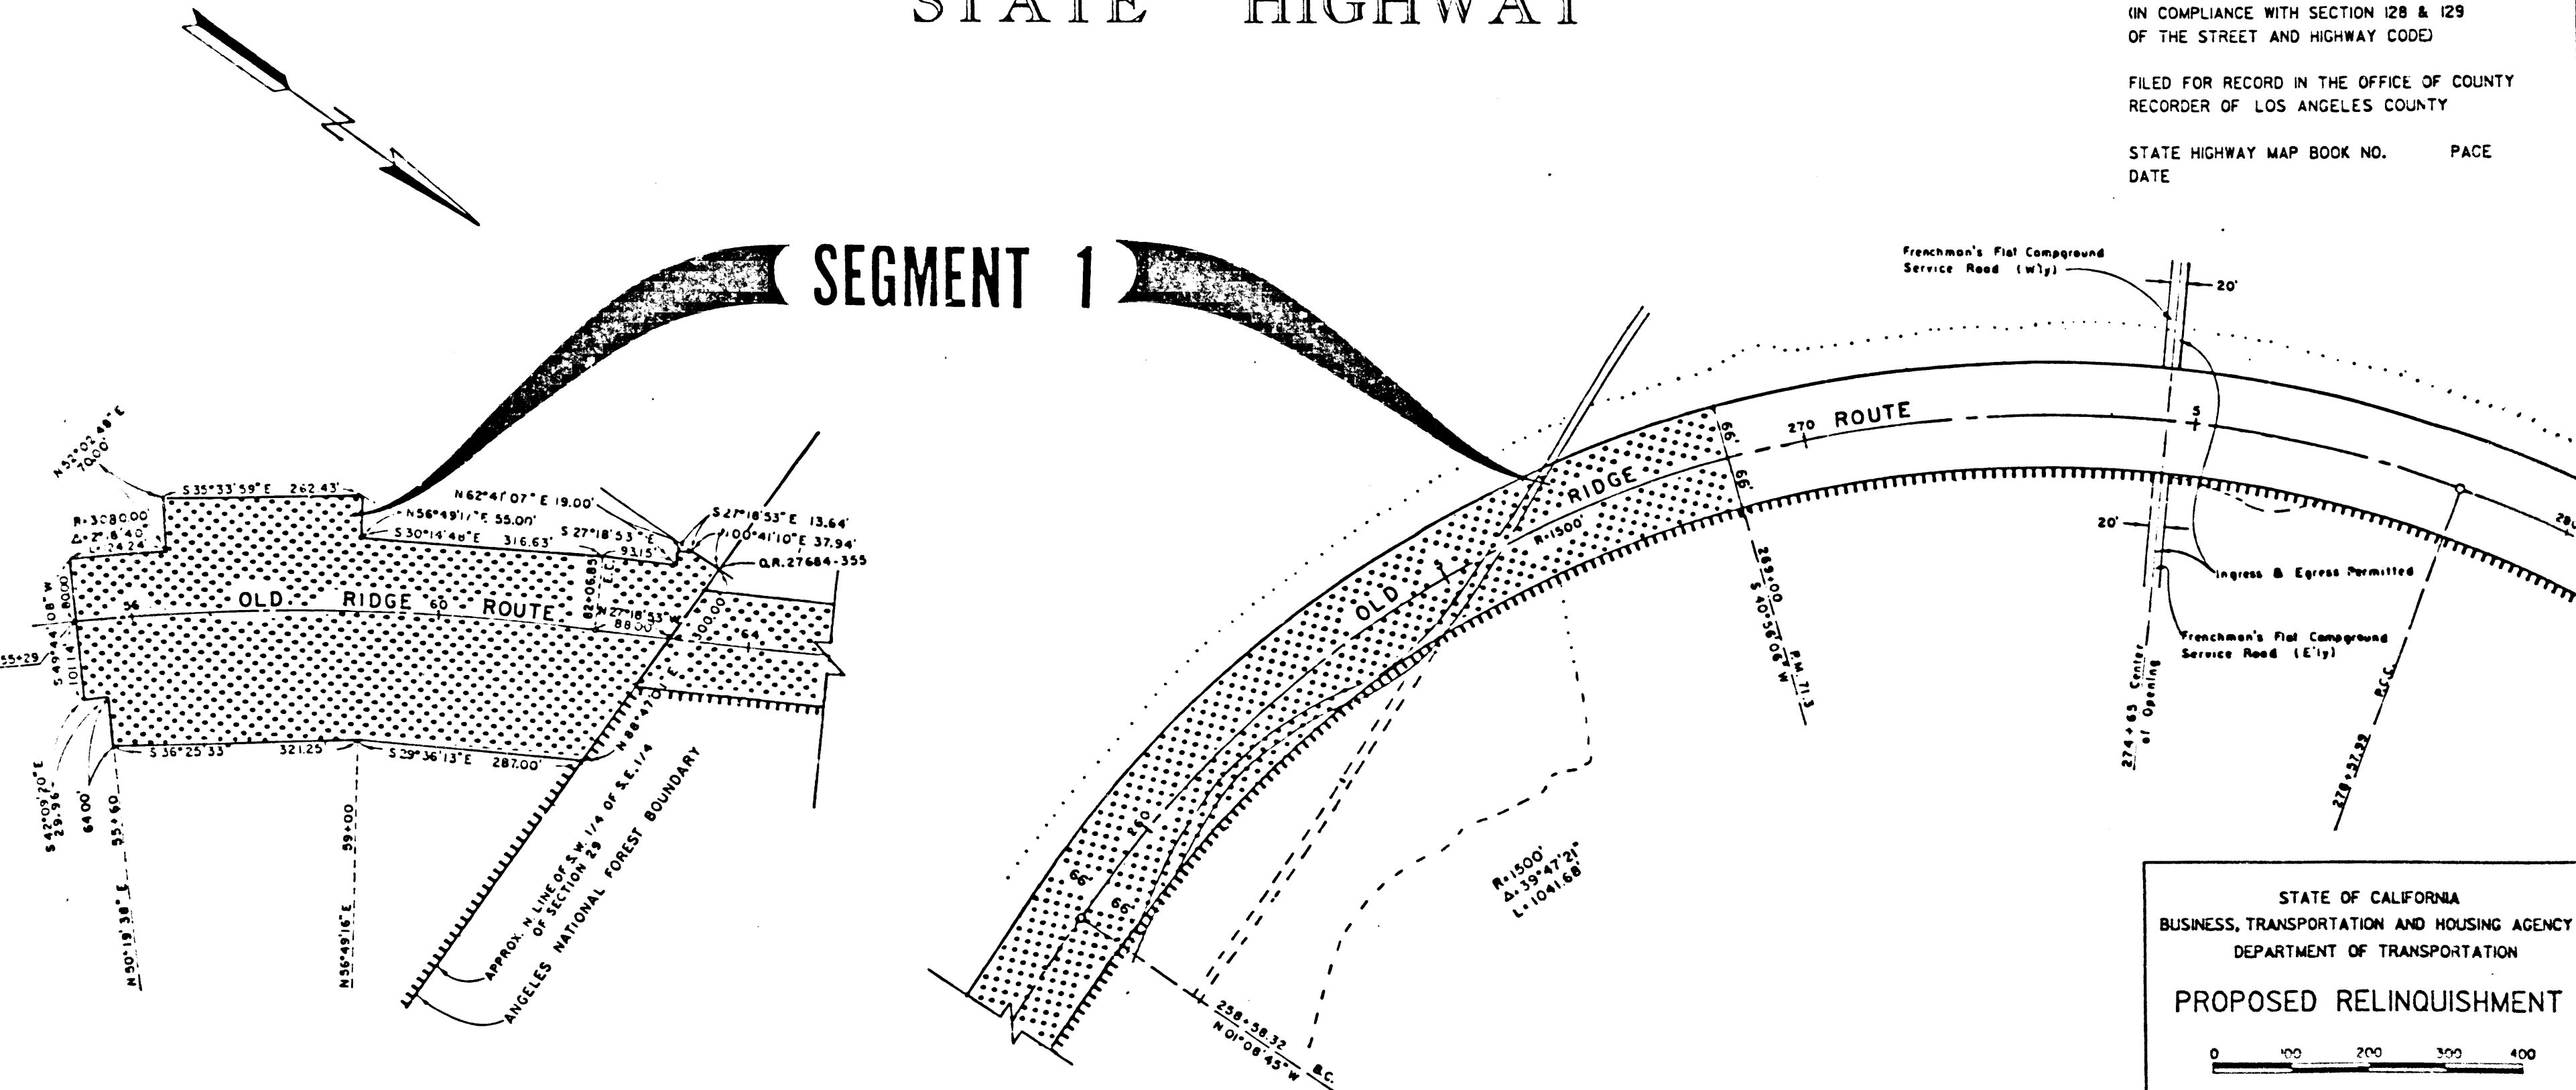

STATE OF CALIFORNIA
 BUSINESS, TRANSPORTATION AND HOUSING AGENCY
 DEPARTMENT OF TRANSPORTATION

PROPOSED RELINQUISHMENT

0 100 200 300 400

AREA TO BE RELINQUISHED

ACCESS PROHIBITED

DR'N BY	TN	R/W MAP NO.	F-1315, F1316
C'LC BY	GH	CONTRACT NO.	
C'K'D BY	AG	DISTRICT AGREEMENT #	4318
REVISED		REL 812A	