


STATE OF CALIFORNIA  
 BUSINESS AND TRANSPORTATION AGENCY  
**DEPARTMENT OF TRANSPORTATION**


RIGHT OF WAY MAPS OF  
**STATE HIGHWAY**  
 IN THE CITY OF GARDENA, ALONG ARTESIA BLVD.  
 (ROUTE 91), BETWEEN GRAMERCY PLACE,  
 AND VERMONT AVE. (EAST CITY LIMITS).

STATE CALIF.	FEDERAL PROJECT NO. ACI-105-3 (187)13	DIST 07	COUNTY LA	ROUTE 91	POST MILES 4.71/6.01	SHEET NO. 1	TOTAL SHEETS 1
-----------------	--	------------	--------------	-------------	-------------------------	----------------	-------------------

*J. M. Masari*  
 PROFESSIONAL LAND SURVEYOR  
 May 14, 1997  


(IN COMPLIANCE WITH SECTION 128 & 129  
 OF THE STREET AND HIGHWAY CODE)  
 FILED FOR RECORD IN THE OFFICE OF COUNTY  
 RECORDER OF LOS ANGELES COUNTY  
 STATE HIGHWAY MAP BOOK NO. PAGE  
 DATE  
 STATE'S RIGHTS ARE NOT EXTINGUISHED  
 UNTIL RECORDATION OF RELATED CALIFORNIA  
 TRANSPORTATION COMMISSION RESOLUTION

FILED  
 AT REQUEST OF  
 DEPT. OF PUBLIC WORKS  
 NOV 07 1997  
 11 PAST 10 A.M.  
 IN BOOK 19  
 AT PAGE 9  
 DEPT. OF STATE HIGHWAY MAPS  
 LOS ANGELES COUNTY, CA  
 REGISTERED RECORDER/COUNTY CLERK  
*[Signature]*

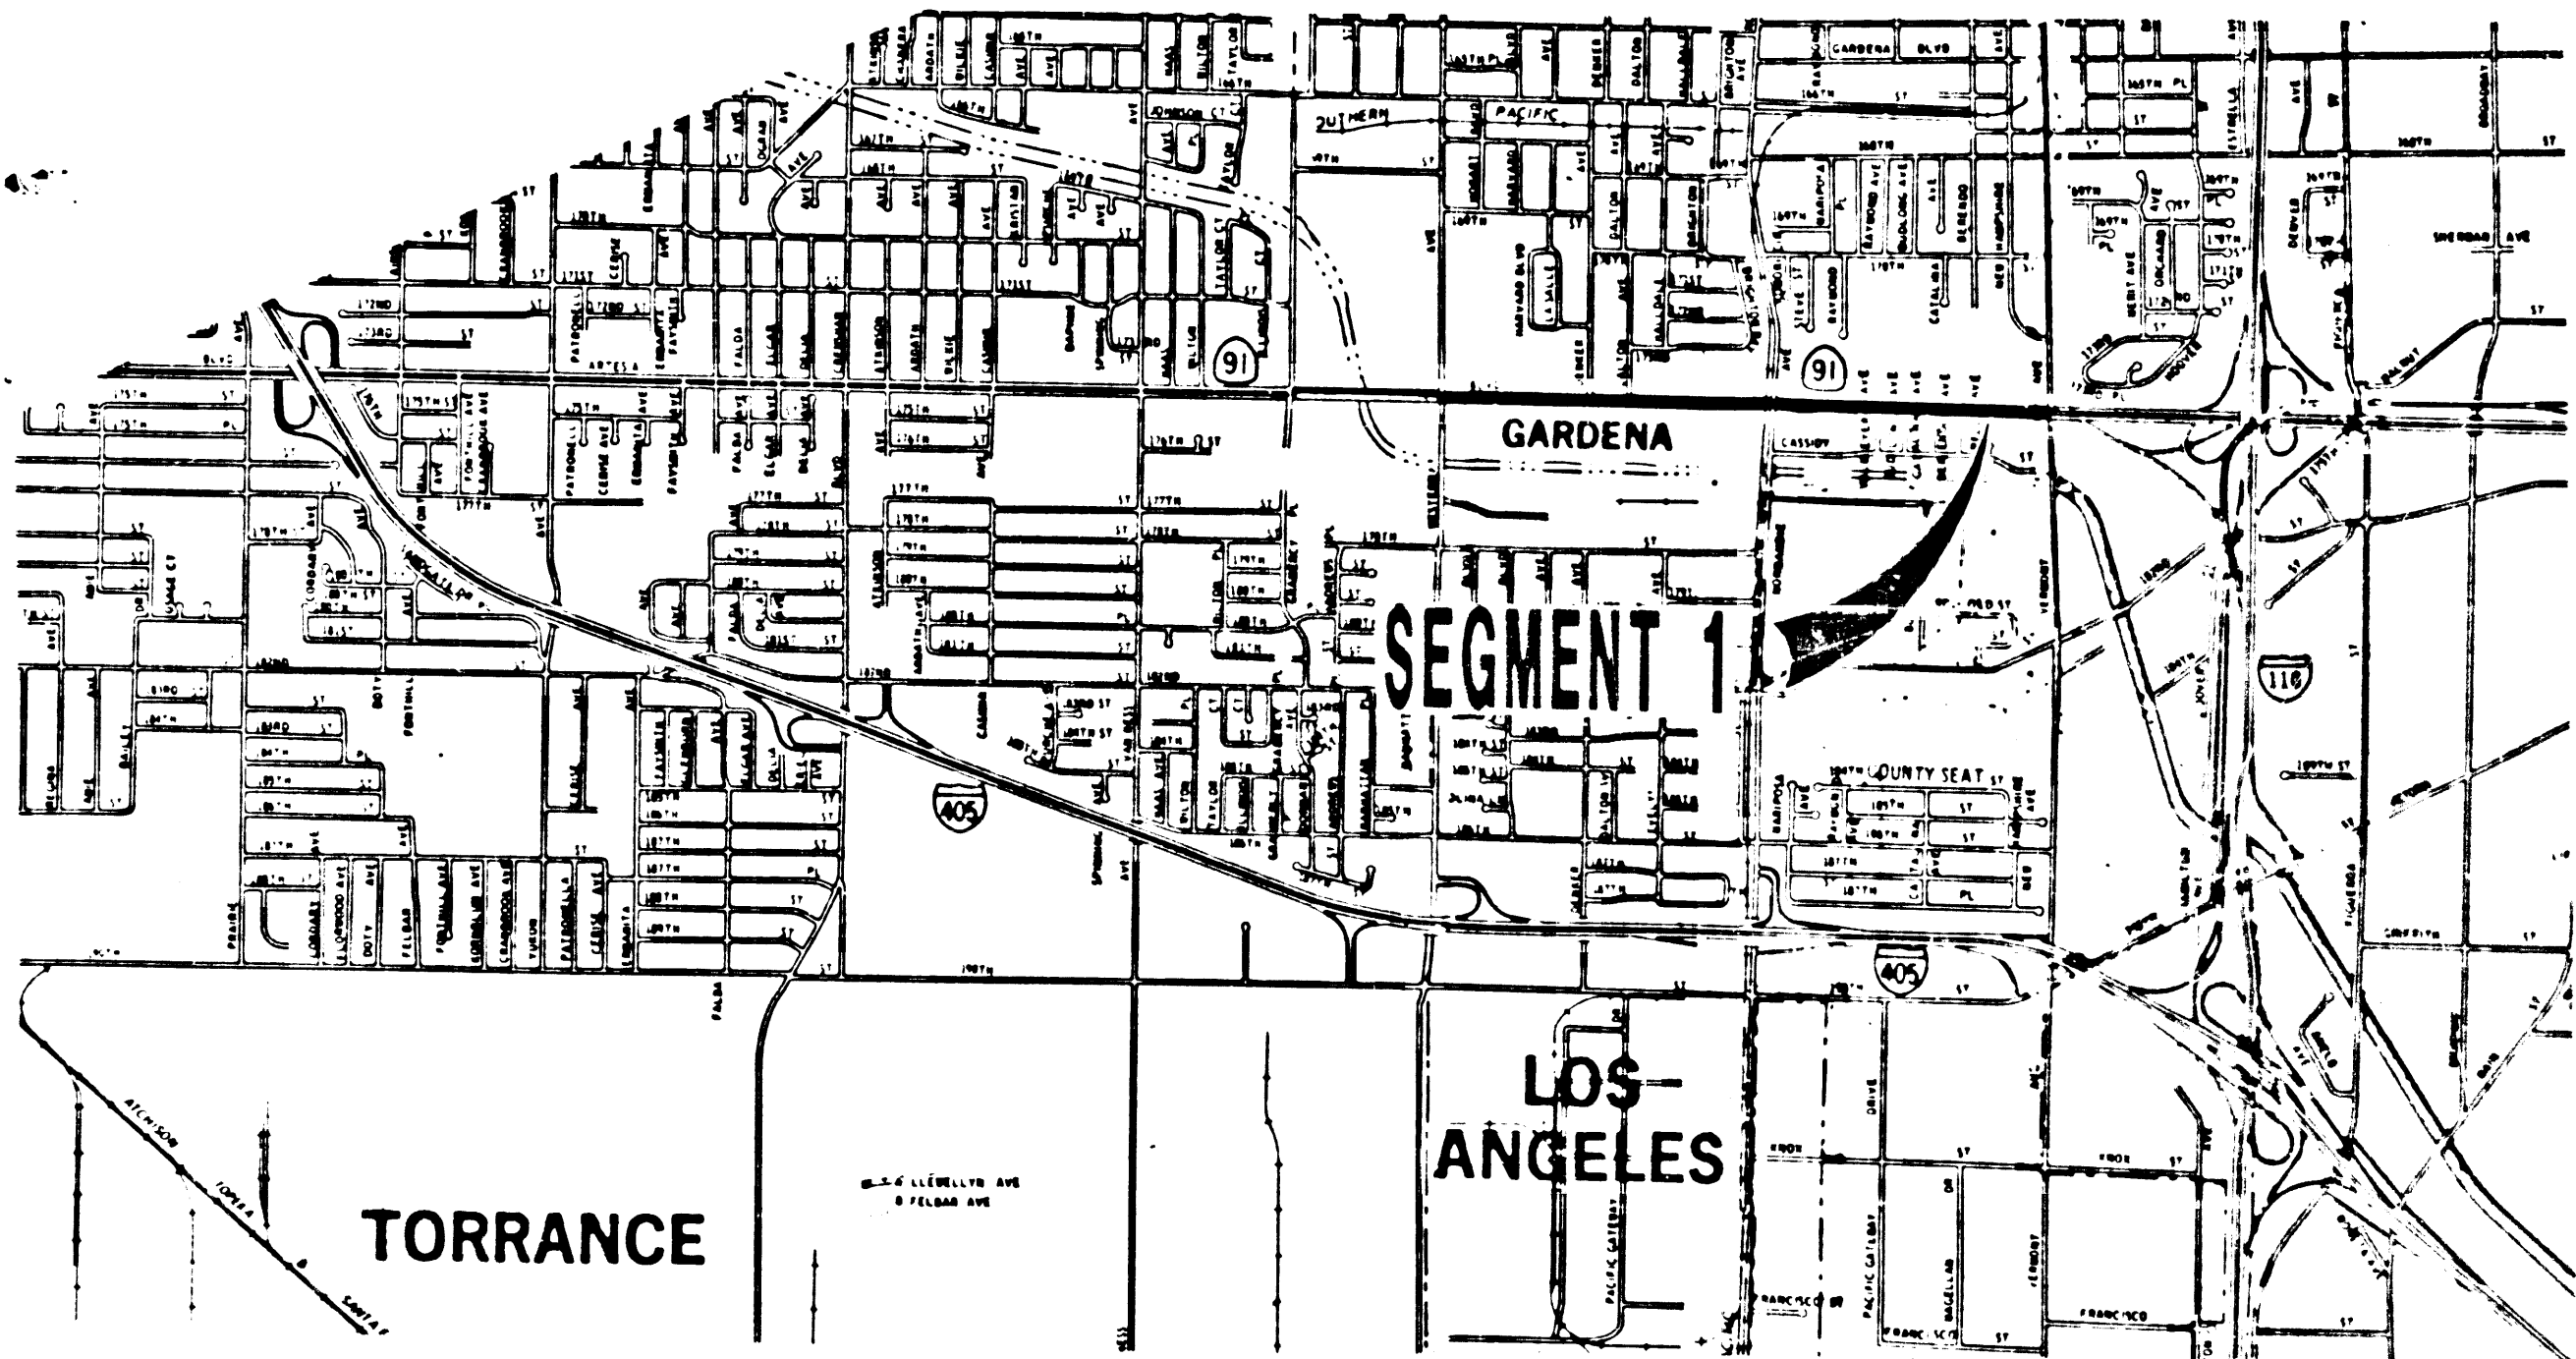

STATE OF CALIFORNIA  
 BUSINESS, TRANSPORTATION AND HOUSING AGENCY  
 DEPARTMENT OF TRANSPORTATION  
**PROPOSED RELINQUISHMENT**

0 1000 2000 3000 4000  
 AREA TO BE RELINQUISHED

DR'N BY	CM	R/W MAP NO.
C'LC BY	AG	CONTRACT NO.
C'K'D BY	AG	<b>REL 1188</b>
REVISED		

BOOK 19 PAGE 9

