

BROOK 19 PAGE 97

FEB 17 1998

FILED
AT THE OFFICE OF
THE ASSISTANT
COMMISSIONER
DEPT. OF PUBLIC WORKS

4/1 PM

BOOK 19


PAGE 97

REGISTERED PROFESSIONAL LAND SURVEYOR

NO. 6802

EXPIRES 9-30-00

98-262699-
98-262699-

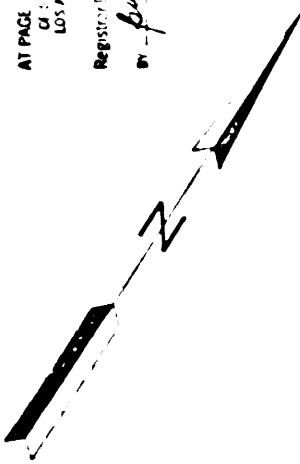

STATE OF CALIFORNIA DEPARTMENT OF TRANSPORTATION DEPARTMENT OF TRANSPORTATION


RIGHT OF WAY MAPS OF STATE HIGHWAY IN THE CITY OF LOS ANGELES, BETWEEN CANFIELD AVE. AND ROBERTSON BLVD.

STATE	FEDERAL PROJECT NO.	DIST	COUNTY	ROUTE	POST MILES	SHEET NO.	TOTAL SHEETS
CALIF.		07	LA	187	7.6	1	1

J. M. IWASAKI
 REGISTERED PROFESSIONAL LAND SURVEYOR
 FEBRUARY 13, 1998
 APPROVAL DATE

(IN COMPLIANCE WITH SECTION 128 & 129
OF THE STREET AND HIGHWAY CODE)
RECORDED IN THE OFFICE OF COUNTY
RECORDER OF LOS ANGELES COUNTY

S.H.M.B. NO. PG.
DATE

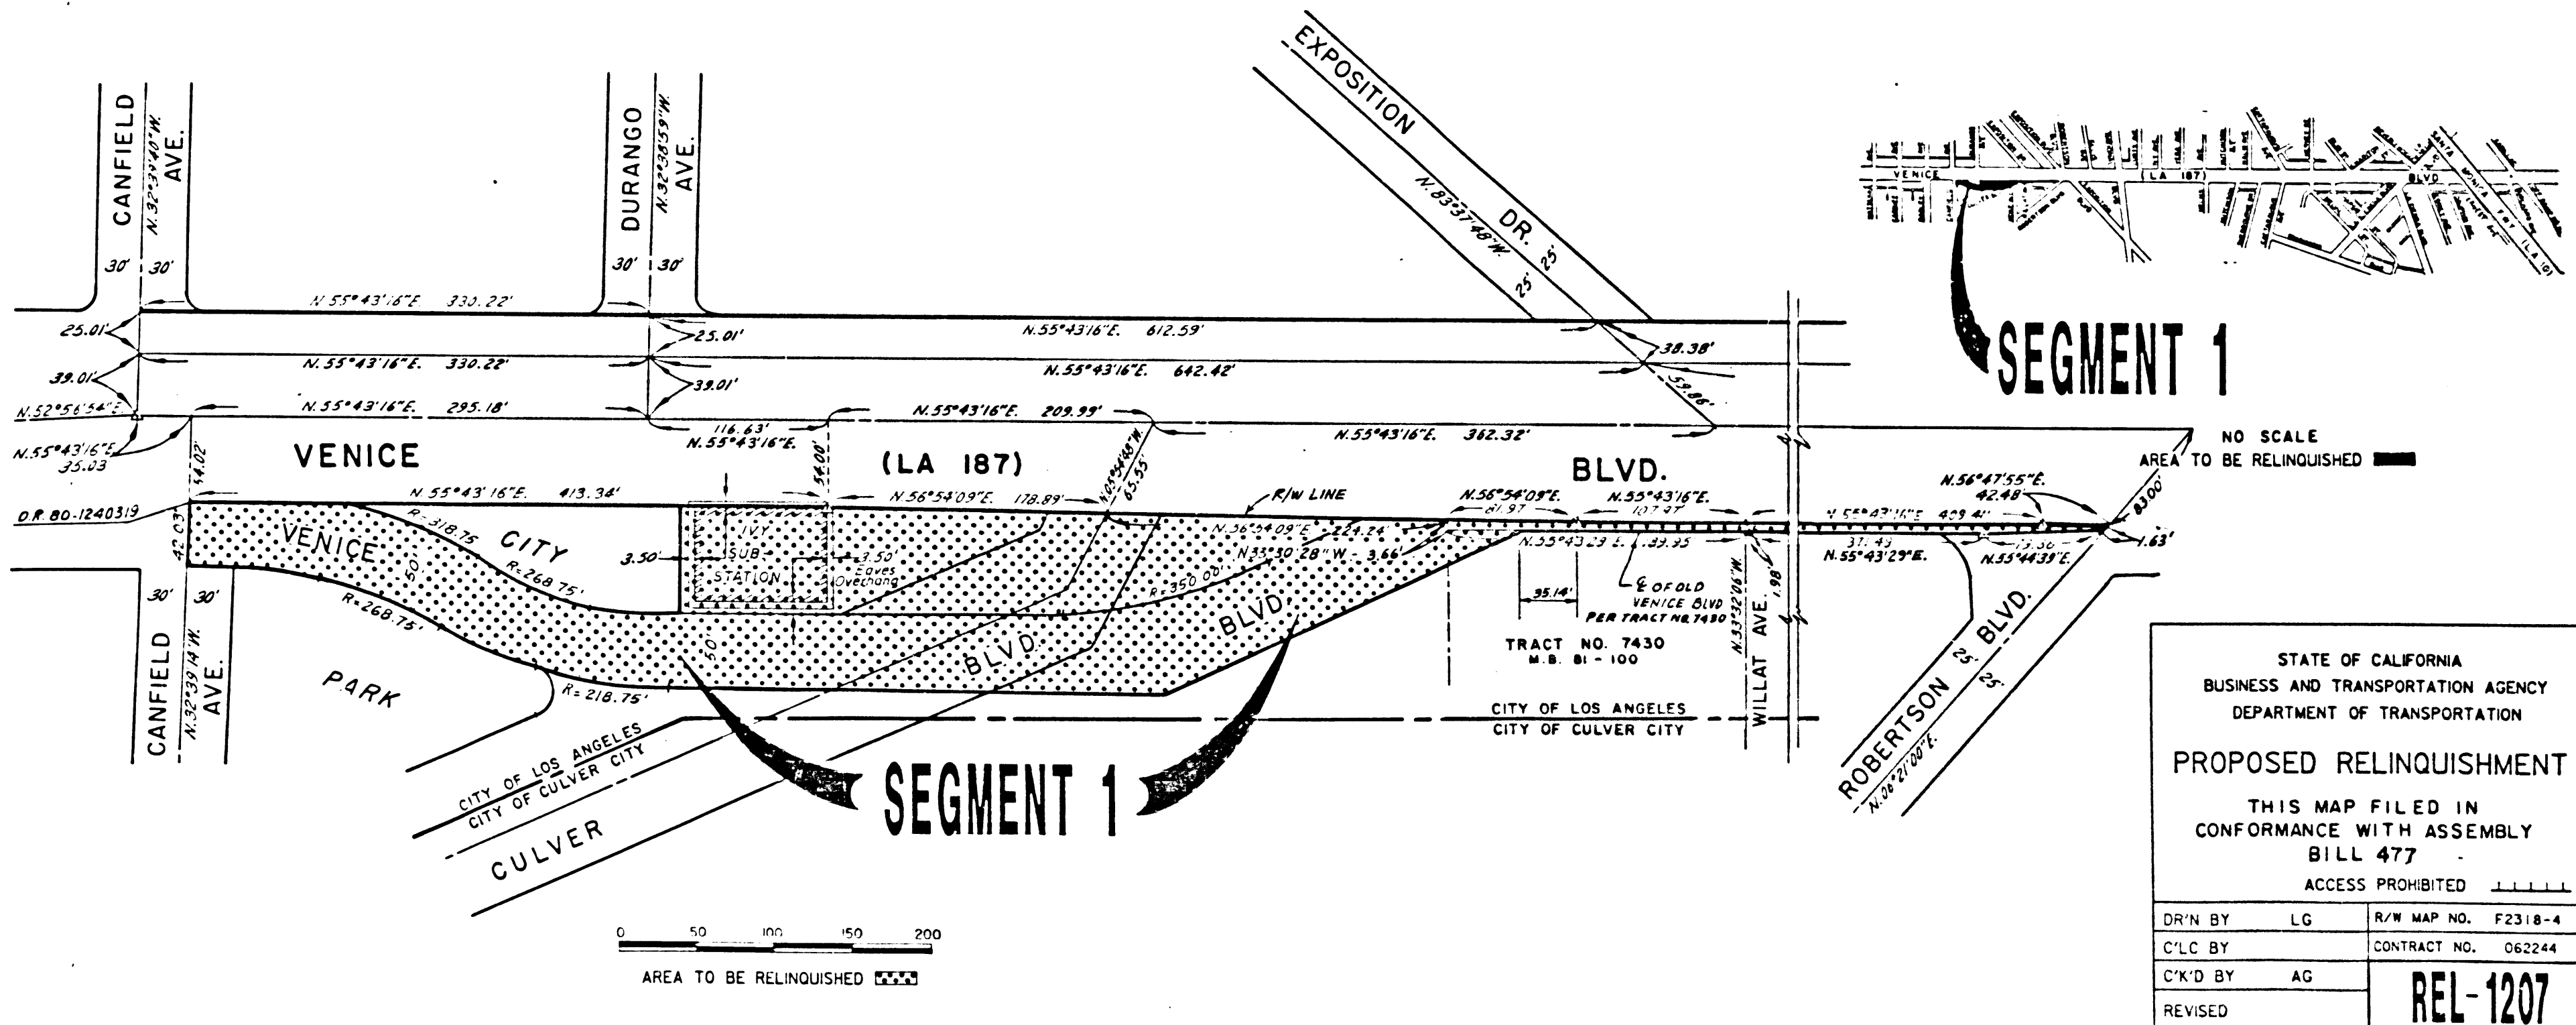

STATE OF CALIFORNIA
BUSINESS AND TRANSPORTATION AGENCY
DEPARTMENT OF TRANSPORTATION

PROPOSED RELINQUISHMENT

THIS MAP FILED IN
CONFORMANCE WITH ASSEMBLY
BILL 477

ACCESS PROHIBITED

DR'N BY	LG	R/W MAP NO.	F2318-4
C'LC BY		CONTRACT NO.	062244
C'K'D BY	AG		
REVISED			

REL-1207