


STATE OF CALIFORNIA
DEPARTMENT OF TRANSPORTATION

RIGHT OF WAY MAPS OF
STATE HIGHWAY
 IN THE CITY OF LAWDALE, ALONG HAWTHORNE BOULEVARD
 BETWEEN REDONDO BEACH BOULEVARD
 AND ROUTE 405 (SAN DIEGO FREEWAY)

STATE	FEDERAL PROJECT NO.	DIST	COUNTY	ROUTE	POST MILES	SHEET NO.	TOTAL SHEETS
CALIF		07	LA	107	4.8/5.5	1	1

J. M. Masaki
 DISTRICT RIGHT OF WAY ENGINEER
 PROFESSIONAL LAND SURVEYOR
 June 8, 1999
 APPROVAL DATE

PROFESSIONAL LAND SURVEYOR
 J. M. MASAKI
 No. L 6802
 Exp. 9-30-00
 STATE OF CALIFORNIA

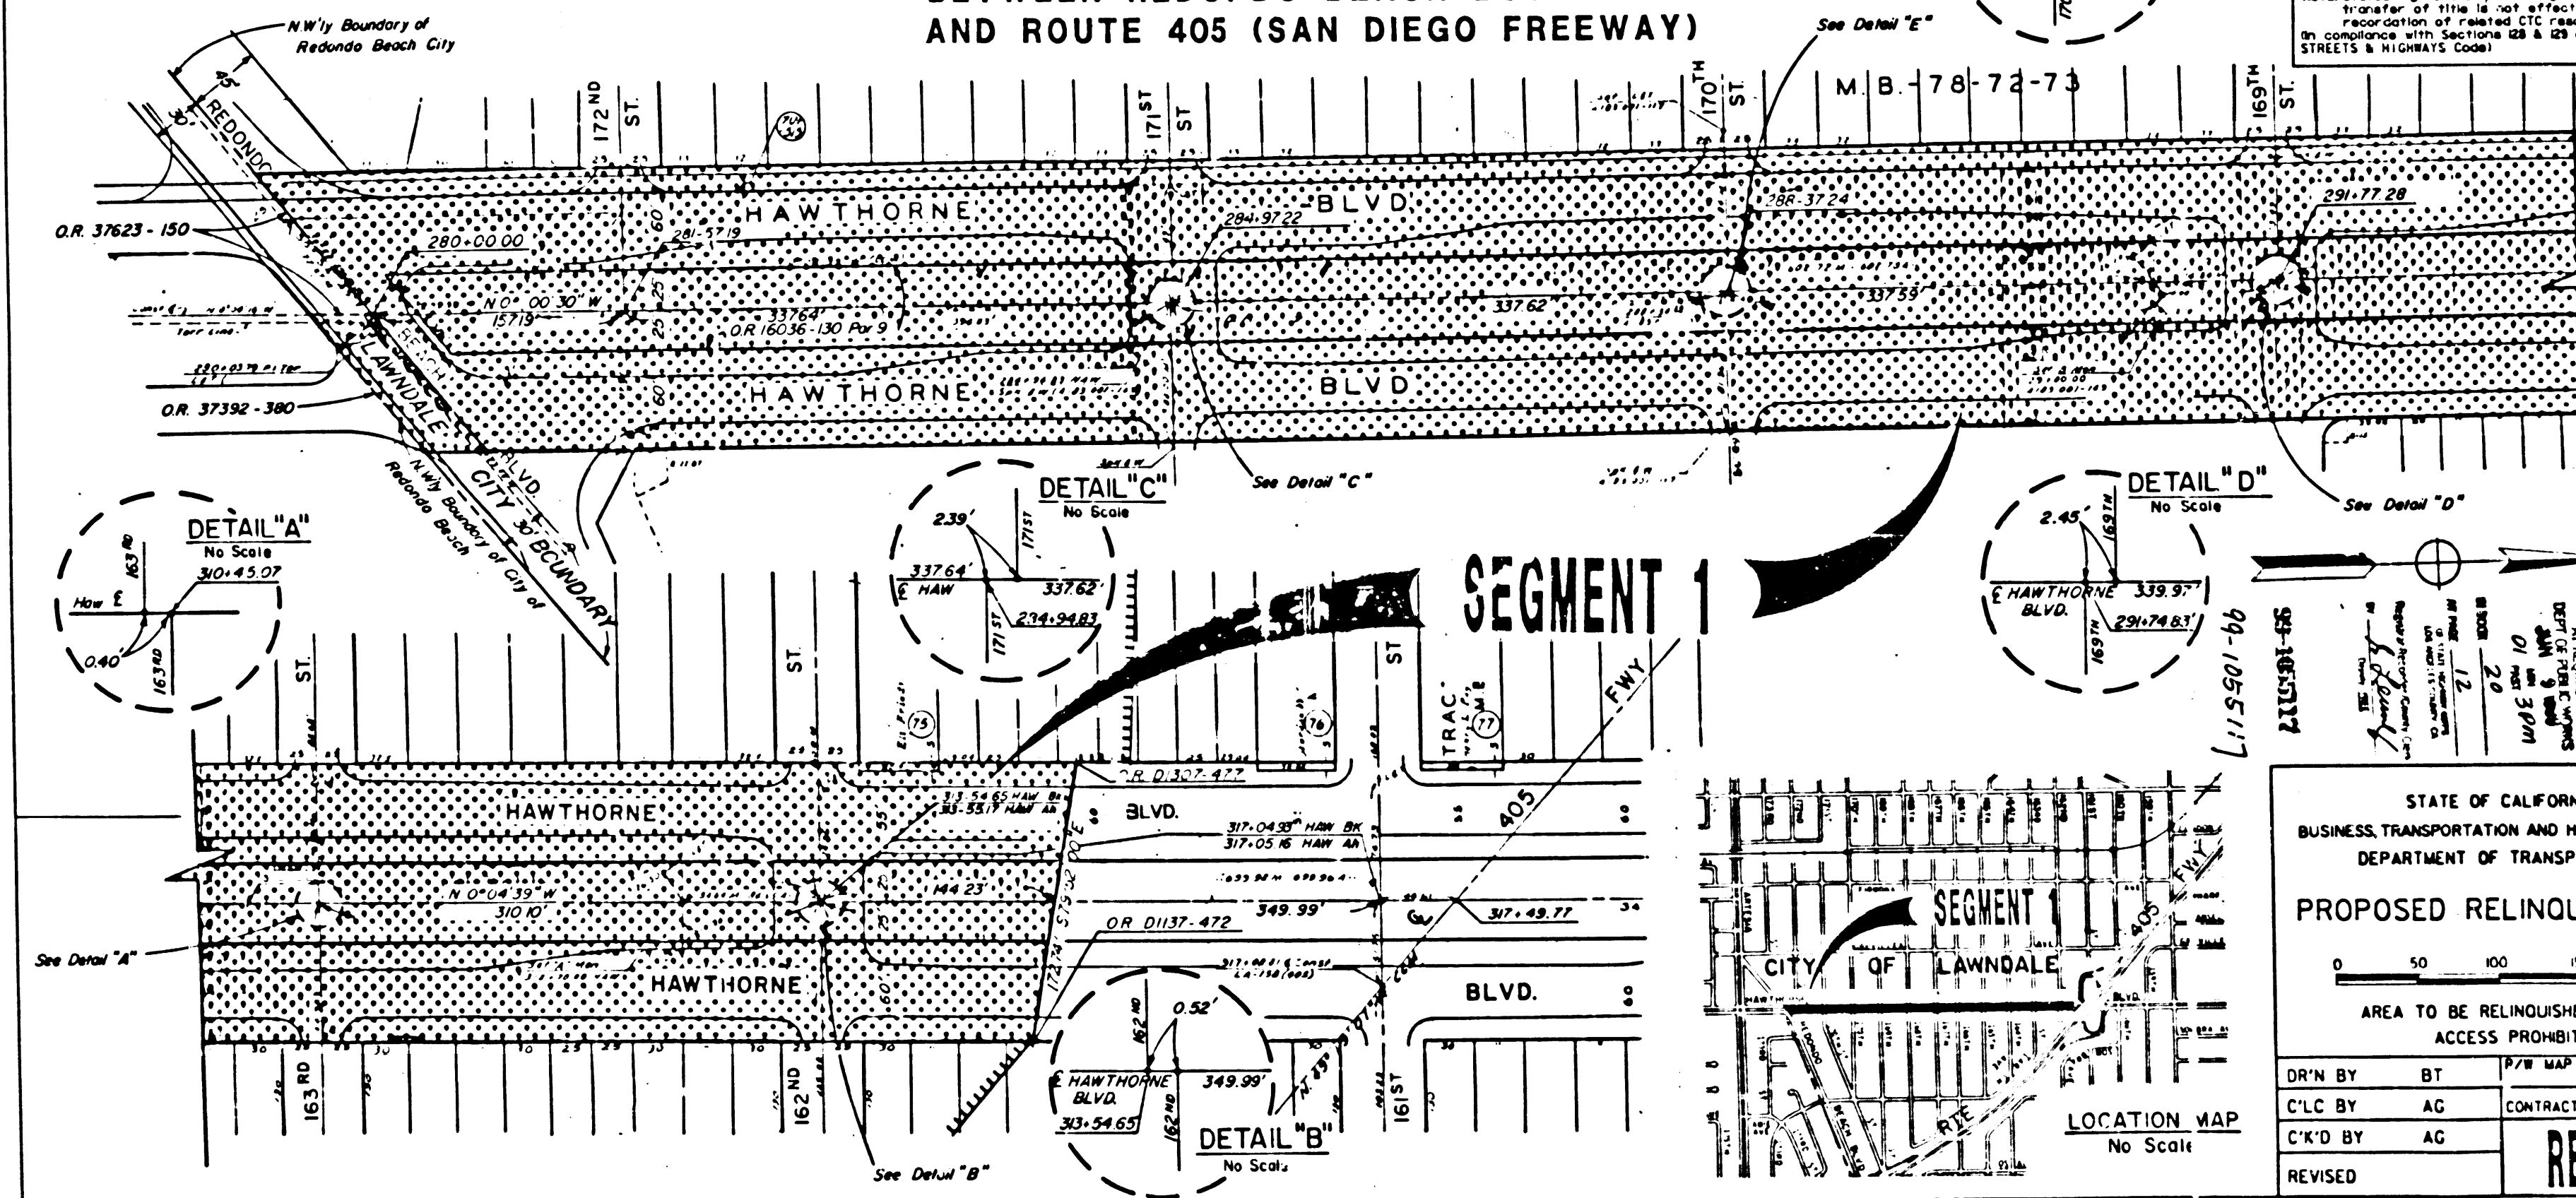


FILED FOR RECORD IN

STATE HIGHWAY MAPBOOK NO. _____
 DATE: _____ AT PAGE _____
 RECORDERS INDEX NO. _____
 RECORDS OF _____ COUNTY _____

NOTE: States rights are not extinguished or transfer of title is not effected until reclamation of related CTC resolution in compliance with Sections 128 & 129 of the STREETS & HIGHWAYS Code!

FILED
 AT REQUEST OF
 DEPT. OF TRANSPORTATION
 JUN 9 1999
 01:10:30 PM
 3000
 J. Masaki
 99-1055117
 99-1055117

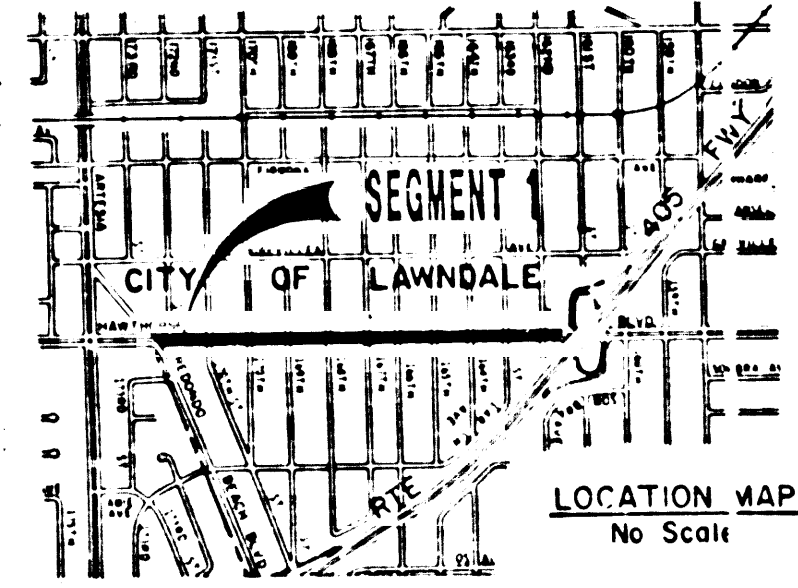

STATE OF CALIFORNIA
 BUSINESS, TRANSPORTATION AND HOUSING AGENCY
 DEPARTMENT OF TRANSPORTATION

PROPOSED RELINQUISHMENT

0 50 100 150 200

AREA TO BE RELINQUISHED [hatched box]
 ACCESS PROHIBITED [hatched box]

DR'N BY	BT	P/W MAP NO. F-1918-L-2
C'LC BY	AG	P-6808
C'K'D BY	AG	CONTRACT NO. 085584
REVISED		REL 1190

1055117-20-12