



STATE OF CALIFORNIA
DEPARTMENT OF TRANSPORTATION

IN THE COUNTY OF LOS ANGELES
 BETWEEN WESTERN AVENUE AND WILTON PLACE

COUNTY OF LOS ANGELES

DIST	COUNTY	ROUTE	POST MILES	SHEET NO.	TOTAL SHEETS
07	L. A.	105	RS. 5/R6. 0	1	2

John J. 2002
 DISTRICT ENGINEER
 PROFESSIONAL LAND SURVEYOR

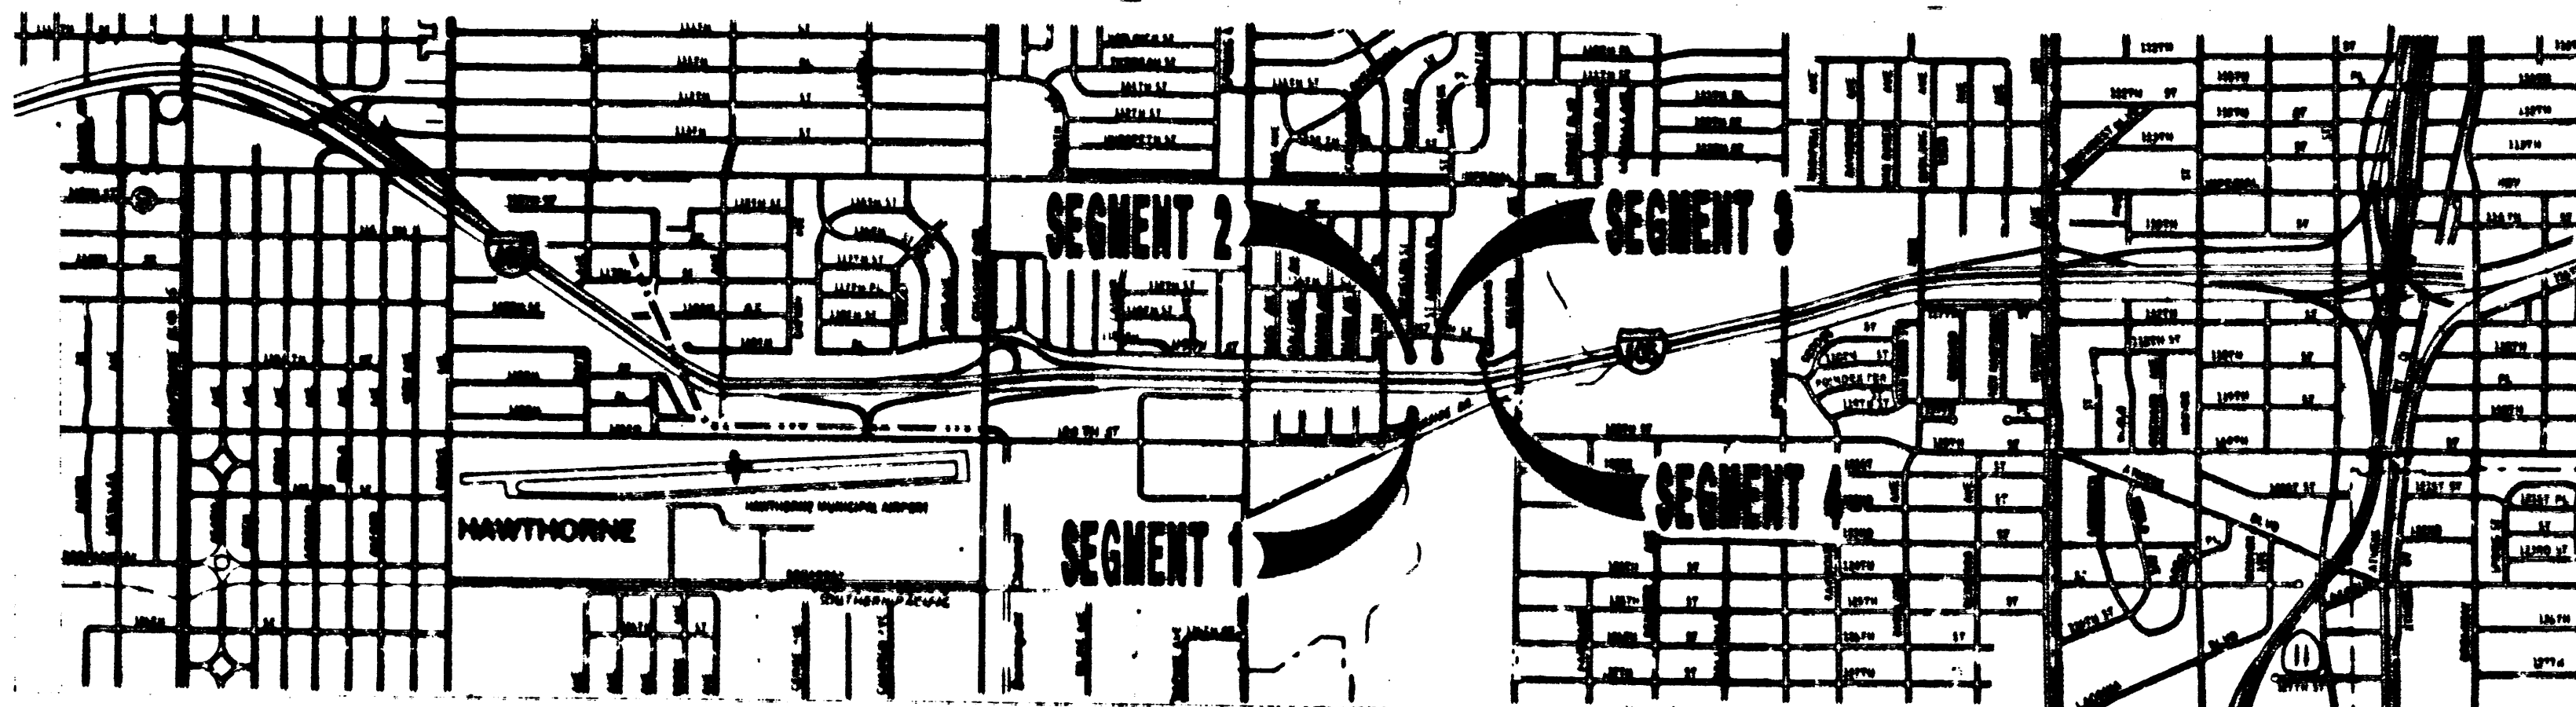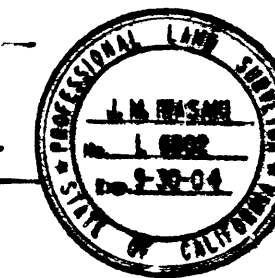

FILED
 AT THE OFFICE OF THE COUNTY CLERK
 OF LOS ANGELES COUNTY
 THIS 12th DAY OF
 APRIL 2002
 BY
 JOHN J. 2002
 COUNTY CLERK

FILED FOR RECORD IN
 STATE HIGHWAY MAP BOOK NO. _____
 DATE _____ AT PAGE _____
 RECORDING DISTRICT NO. _____
 RECORDS OF _____ COUNTY
THIS STATE RIGHTS ARE NOT EXTINGUISHED BY
 TRANSFER OF THIS TO ANY OTHER PARTY
 IN COMPLIANCE WITH SECTIONS 88 & 89 OF THE
 STREETS & HIGHWAYS CODE

STATE OF CALIFORNIA
 BUSINESS, TRANSPORTATION AND HOUSING AGENCY
 DEPARTMENT OF TRANSPORTATION

PROPOSED RELINQUISHMENT

1000 2000 3000 4000 FEET
 AREA TO BE RELINQUISHED [shaded area]
 ACCESS PROHIBITED [dashed line]

DR'N BY	A. C.	R/W MAP NO.	104-1
C'LC BY	S. T.	CONTRACT NO.	
C'K'D BY	S. T.		
REVISED			


REL-1210

SHMB
 BOOK 80 PAGE 42



COUNTY OF LOS ANGELES

DIST	COUNTY	ROUTE	POST MILES	SHEET NO.	TOTAL SHEETS
07	L.A.	105	RS. 5/RS. 0	2	2


JUNE 17, 2008
 APPROVE DATE

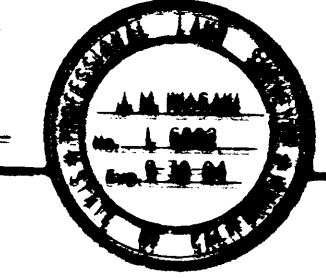


TRACT NO. 19682
M.B. 333 - 33/36

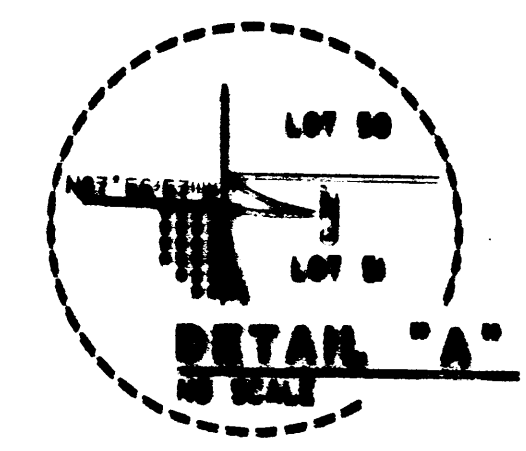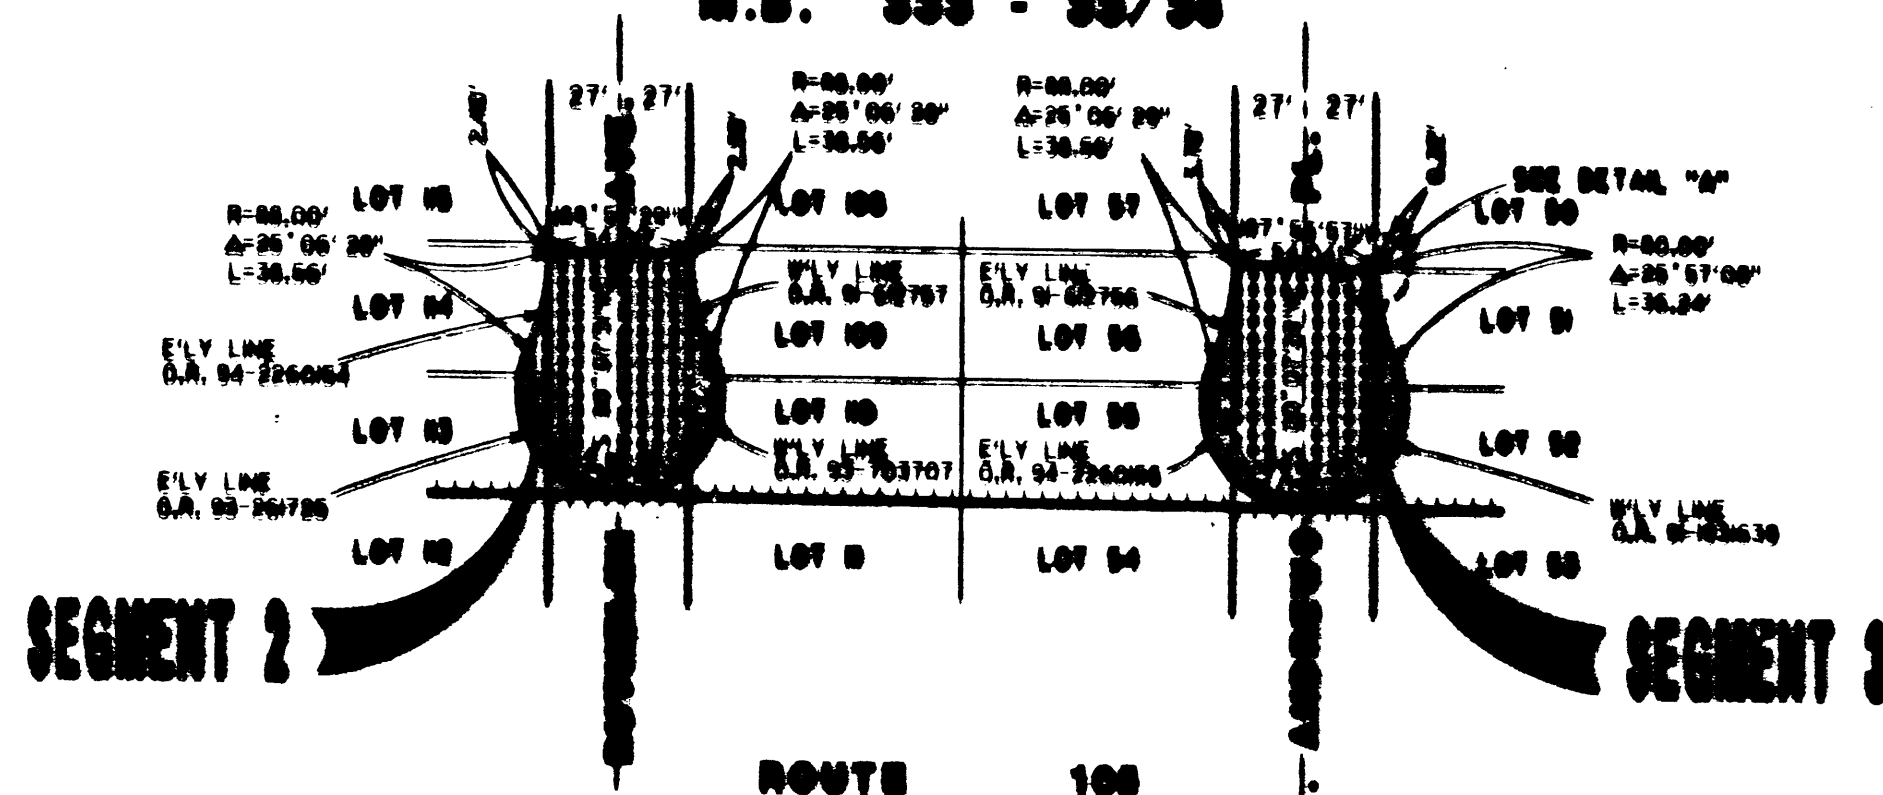

TRACT NO. 18078
M.B. 371 - 30/31

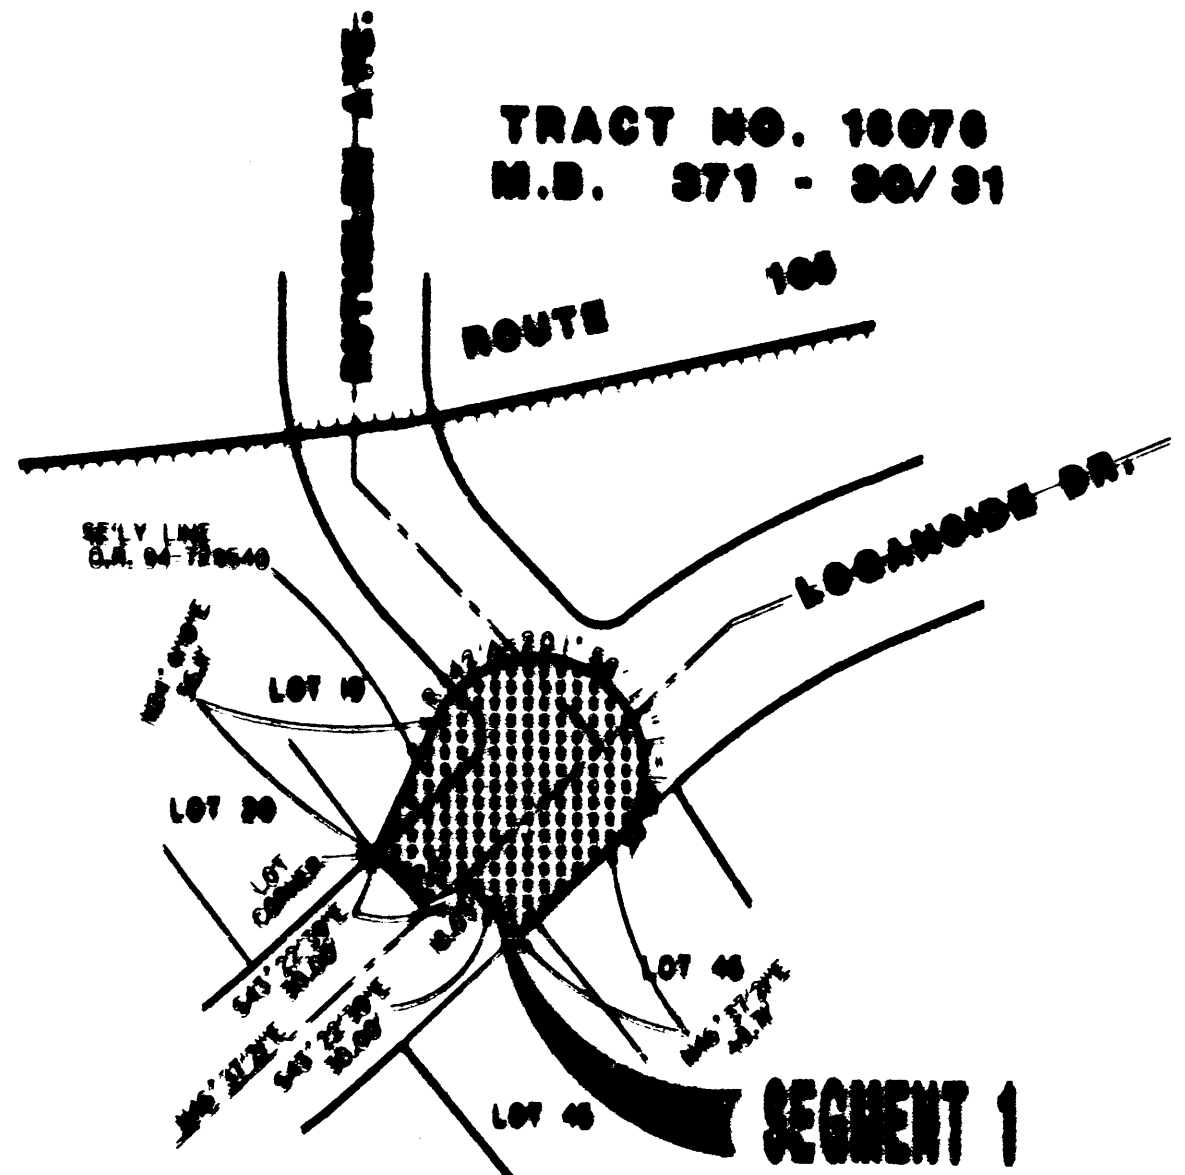

TRACT NO. 19200
M.B. 507 - 30/37

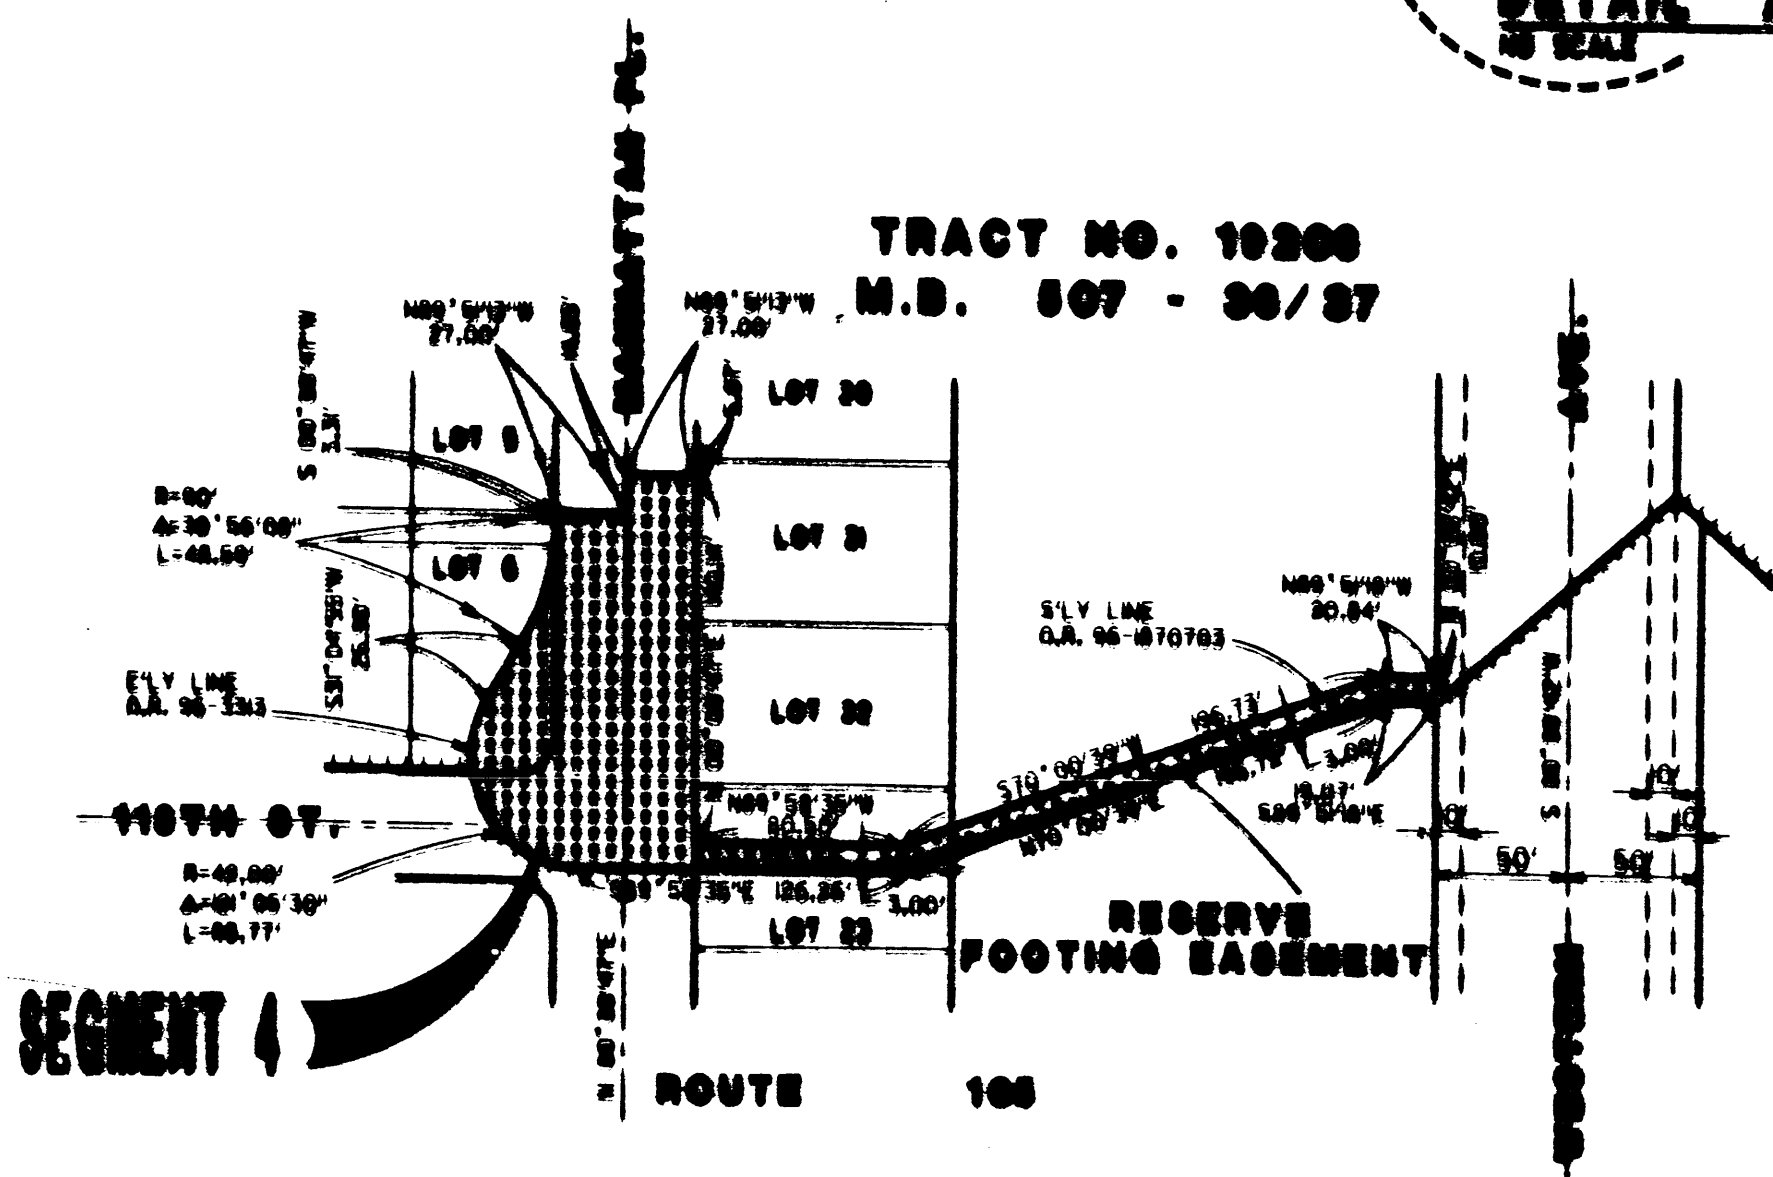

FILED FOR RECORD IN

STATE HIGHWAY MAP BOOK NO. _____

DATE _____ AT PAGE _____

RECORDS DEPT. NO. _____

RECORD OF _____ COUNTY

NOTE: State rights are not surrendered or transferred by this map. All proposed and recorded easements are subject to the provisions of sections 86 & 87 of the Streets & Highways Code.

STATE OF CALIFORNIA
BUSINESS, TRANSPORTATION AND HOUSING AGENCY
DEPARTMENT OF TRANSPORTATION

PROPOSED RELINQUISHMENT

SCALE: 1" = 100 FEET

AREA TO BE RELINQUISHED [Hatched Area]

ACCESS PROMOTED [Dashed Line]

DR'N BY	A. C.	D/W MAP NO.	FILE 1
C'LC BY	S. T.	CONTRACT NO.	
C'K'D BY	S. T.		
REVISED	A. M.		

REL-1210

SKMB
 JUNE 17, 2008