



CURB & GUTTER  
 CONSTRUCTION  
 TO BE  
 ACCORDING  
 TO THE  
 SPECIFICATIONS  
 OF THE  
 CITY OF  
 DENVER  
 FOR  
 SANITARY  
 SEWER  
 LINES  
 1912

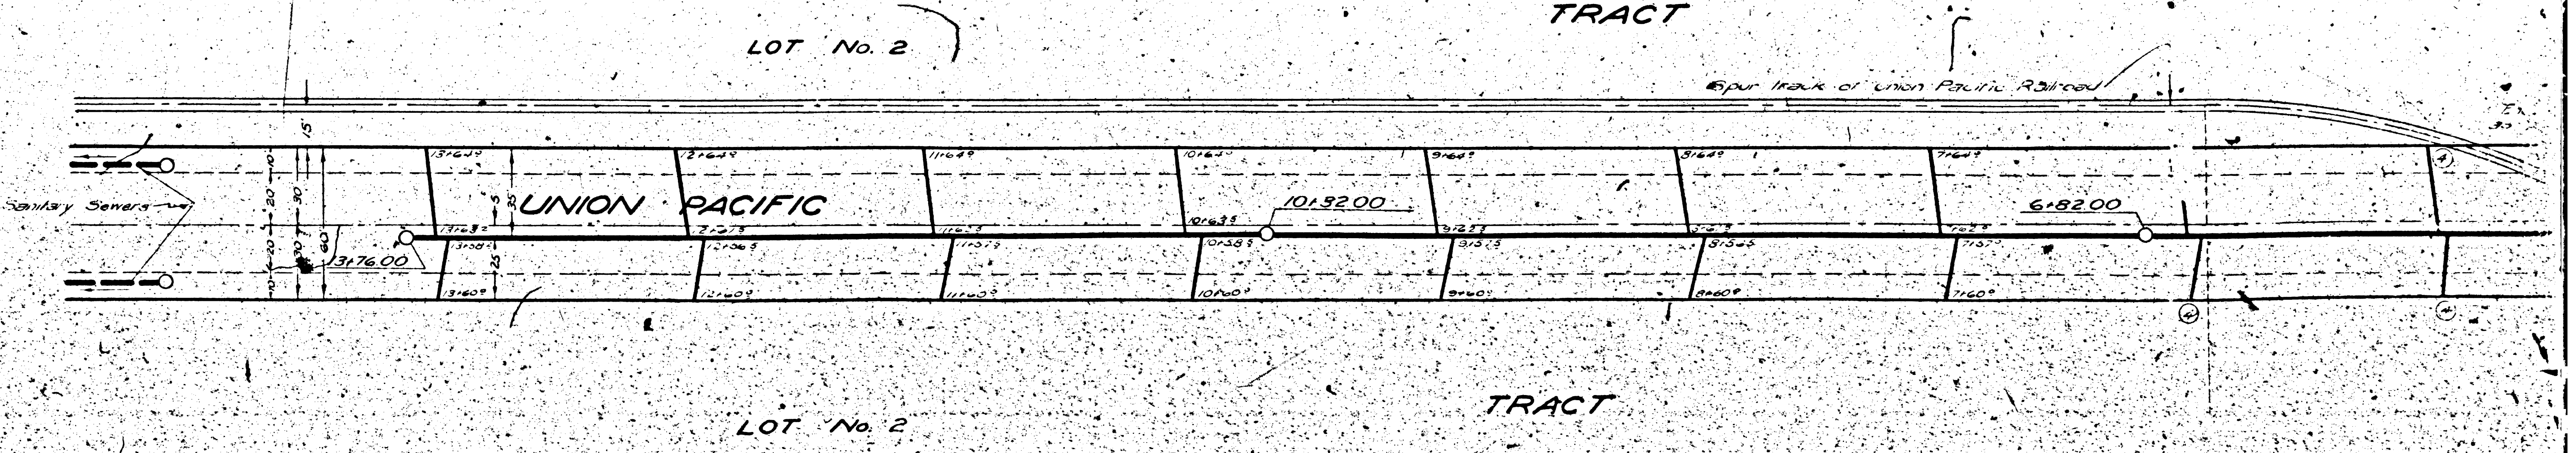

126

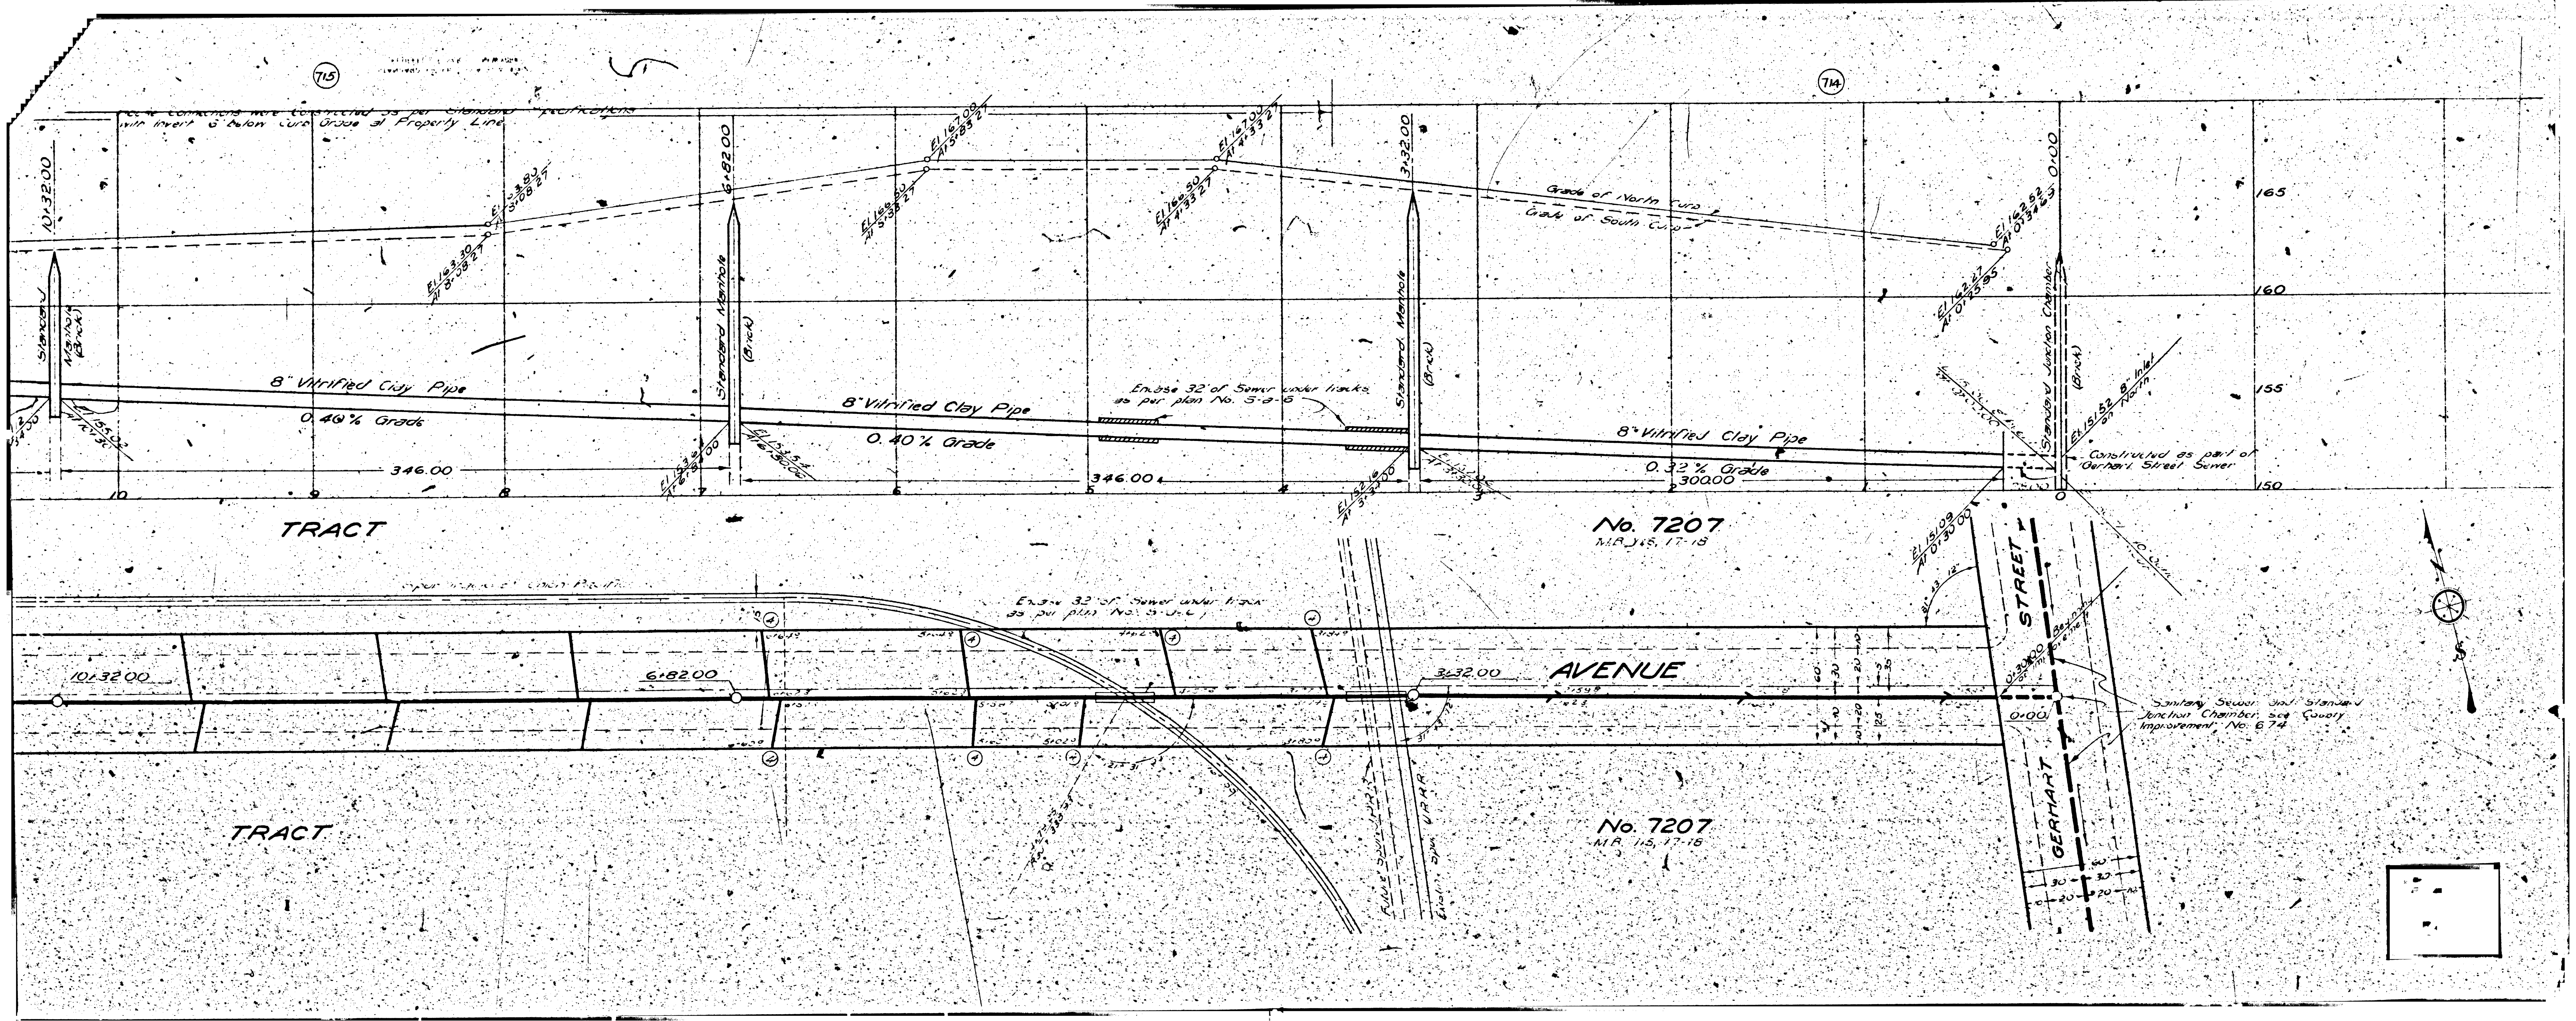






PRIVATE  
RECORD  
SANITARY  
UNION  
BETWEEN INDUSTRIAL  
AND LOCAL

Contractor  
Inspector

COUNTY

CO.  
J.E. Rothhold  
County Surveyor

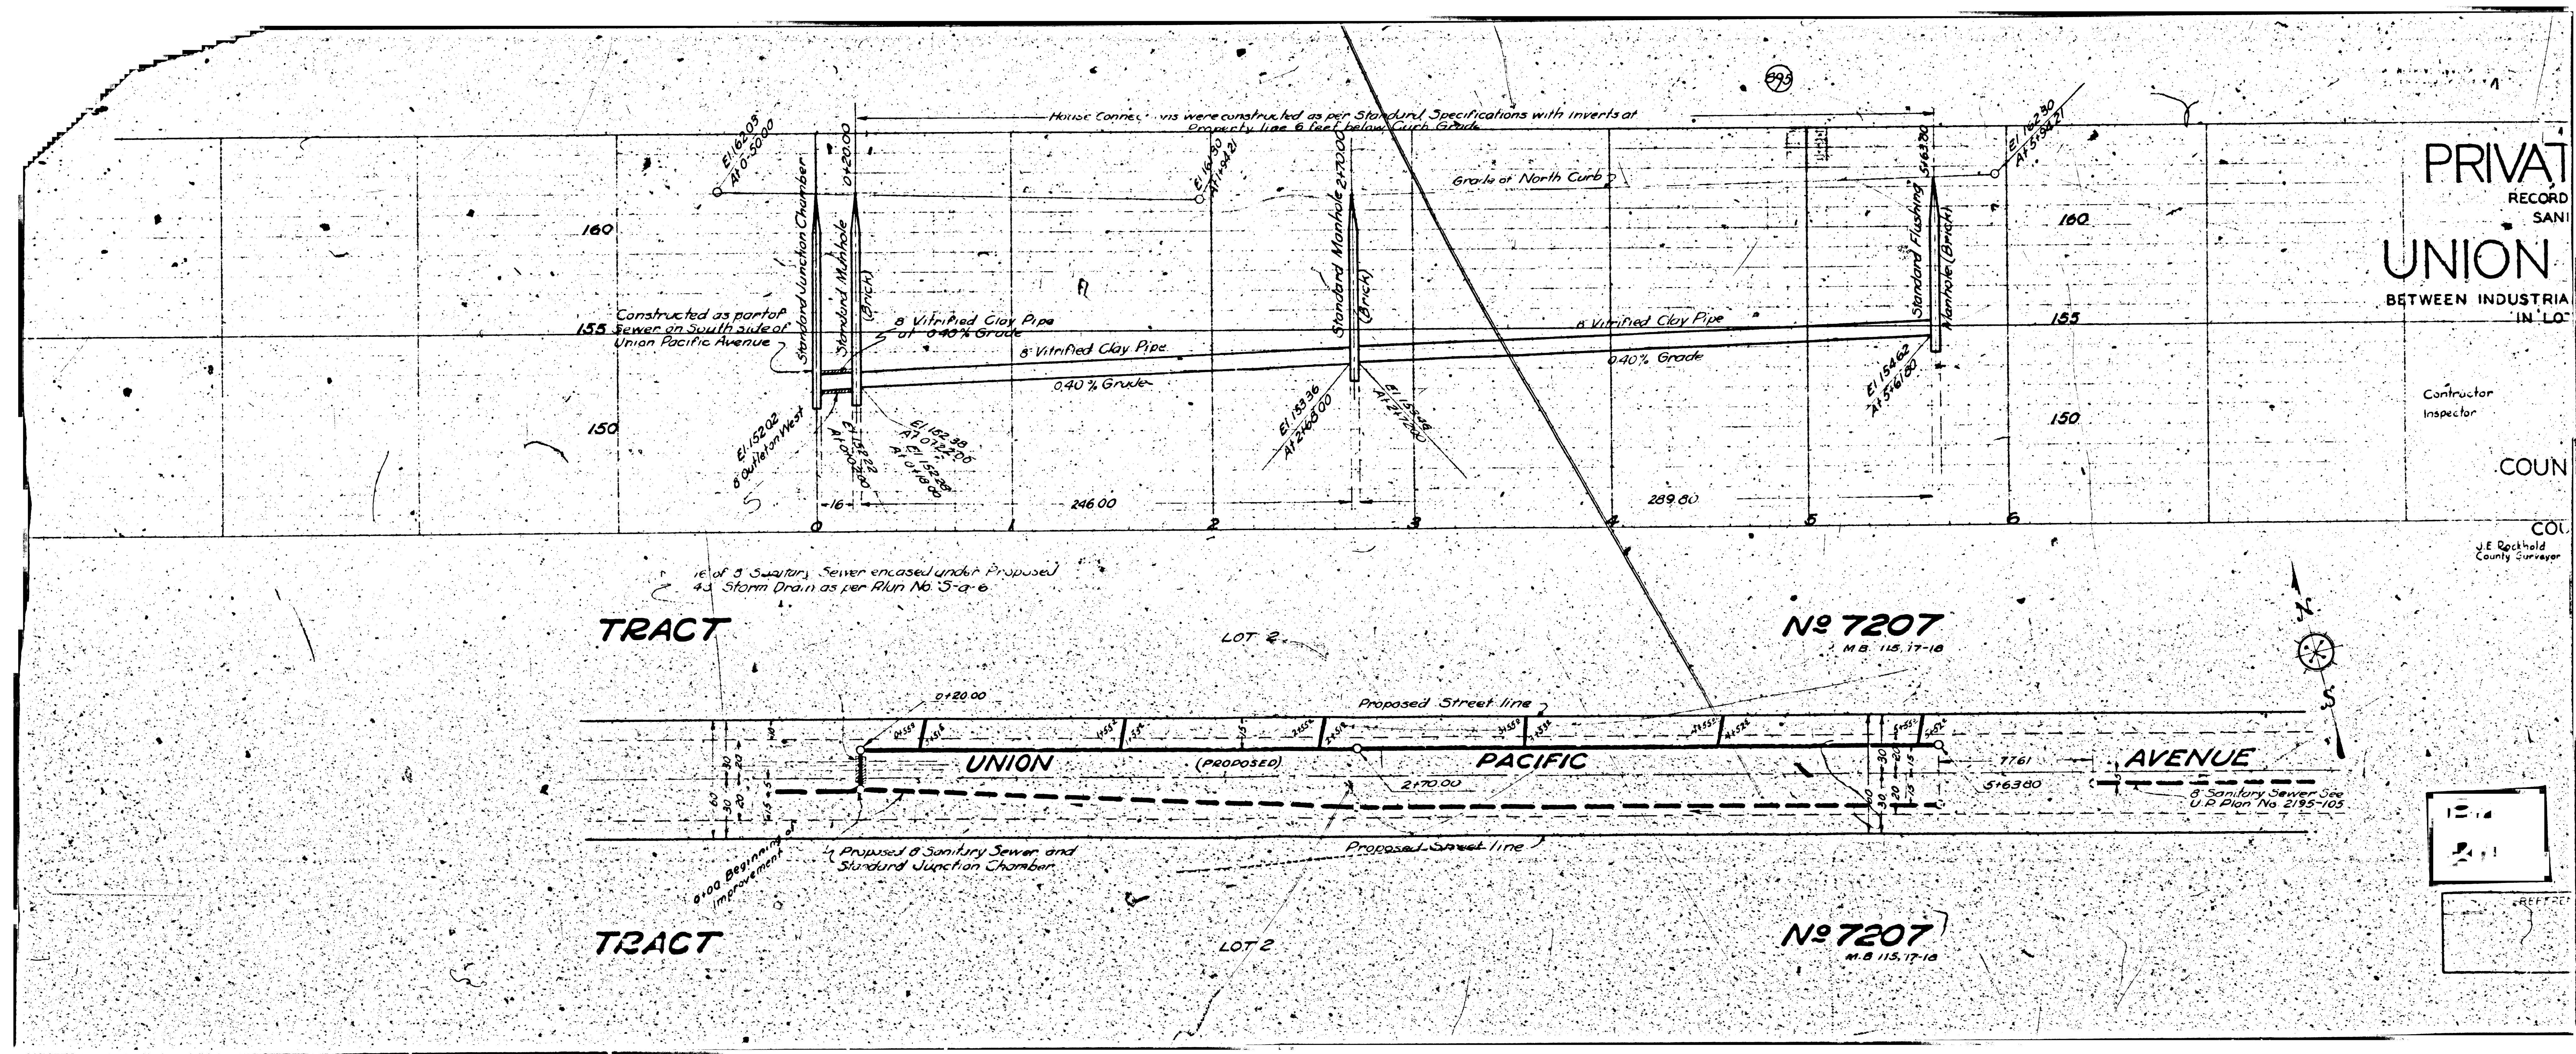

TRACT

No 7207  
M.B. 115.17-18

TRACT

No 7207  
M.B. 115.17-18

