


DOUBLE SCALE

SEWER JOINT COMPOUND TO BE USED FOR ALL PIPE JOINTS. TRENCH TO BE RESURFACED TO MATCH EXISTING SURFACE.

PRIVATE CONTRACT NO. 59

PROFILE ALIGNMENT AND GRADE OF
SANITARY SEWERS
 TO BE CONSTRUCTED IN
ANGELUS VISTA BOULEVARD
 BETWEEN A POINT 108.75 FT. WEST OF BENEFIT AVE.
 AND A POINT 543.10 FT. WESTERLY

ALFRED JONES COUNTY SURVEYOR
 COUNTY OF LOS ANGELES, CALIFORNIA

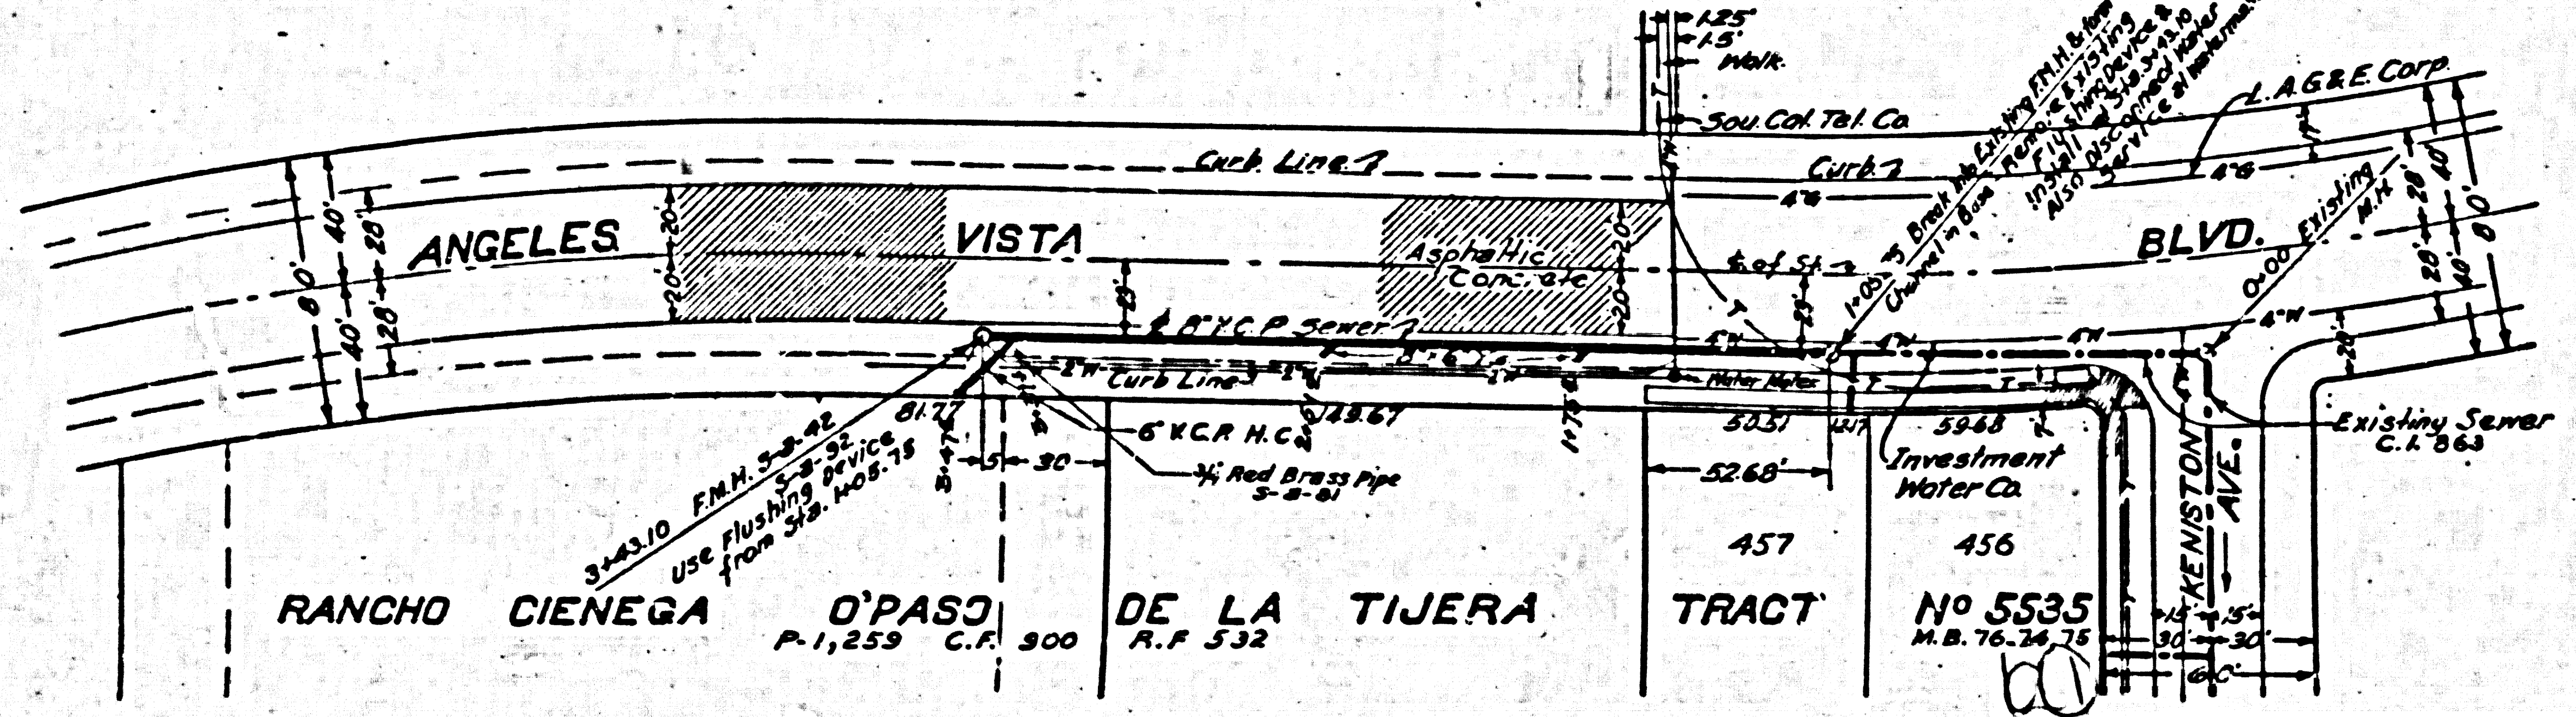

SCALE VERT. 1" = 4'
 HORIZ. 1" = 40'
 RECOMMENDED *[Signature]*
 SANITATION ENGINEER

APPROVED *[Signature]*
 COUNTY SURVEYOR

APPROVED *[Signature]*
 COUNTY ENGINEER

FOR LEGEND
 SEE PLAN NO. P-8-84

NOTE:
 GRADES TO WHICH THIS IMPROVEMENT IS TO BE CONSTRUCTED ARE SHOWN ON PLANS AND PROFILES. GRADE POINTS FOR TOP OF CURB, CENTER LINE OF STREET OR CENTER LINE OF ALLEY ARE SHOWN BY CIRCLES ON PROFILES. AT ALL POINTS BETWEEN DESIGNATED POINTS THE GRADE SHALL BE ESTABLISHED SO AS TO CONFORM TO A STRAIGHT LINE DRAWN BETWEEN SAID DESIGNATED POINTS.
 ELEVATIONS ARE IN FEET ABOVE U. S. G. S. DATUM OR MEAN SEA LEVEL.
 UNIT PRICES FOR ADDITIONAL WORK WHICH MAY BE REQUIRED BUT WHICH CANNOT BE ASCERTAINED IN ADVANCE SHALL BE SUBMITTED IN THE PROPOSAL.
 THIS DRAWING AND THE DATA HEREON ARE HEREBY MADE A PART OF THE SPECIFICATIONS.

REFERENCES		
W.C. 24	DESIGNED Collins	DEC. 1934
A.B.	TRACED Finn	DEC. 1934
L.B.	CHECKED BEMIS	DEC. 1934

ANGELUS VISTA BLVD
 100+00
 108+75
 100+00
 108+75