


PROFILE ALIGNMENT AND GRADE OF
SANITARY SEWERS
 TO BE CONSTRUCTED IN
F. D. ROOSEVELT
RECREATION AREA
 AND IN A PORTION OF
GRAHAM AVE.

ONE SHEET

JUNE 1936

COUNTY OF LOS ANGELES, CALIFORNIA
 ALFRED JONES COUNTY ENGINEER

RECOMMENDED *Edmond* CHIEF DEPUTY
 APPROVED *Alfred Jones* COUNTY ENGINEER
 APPROVED *Allward* COUNTY ENGINEER

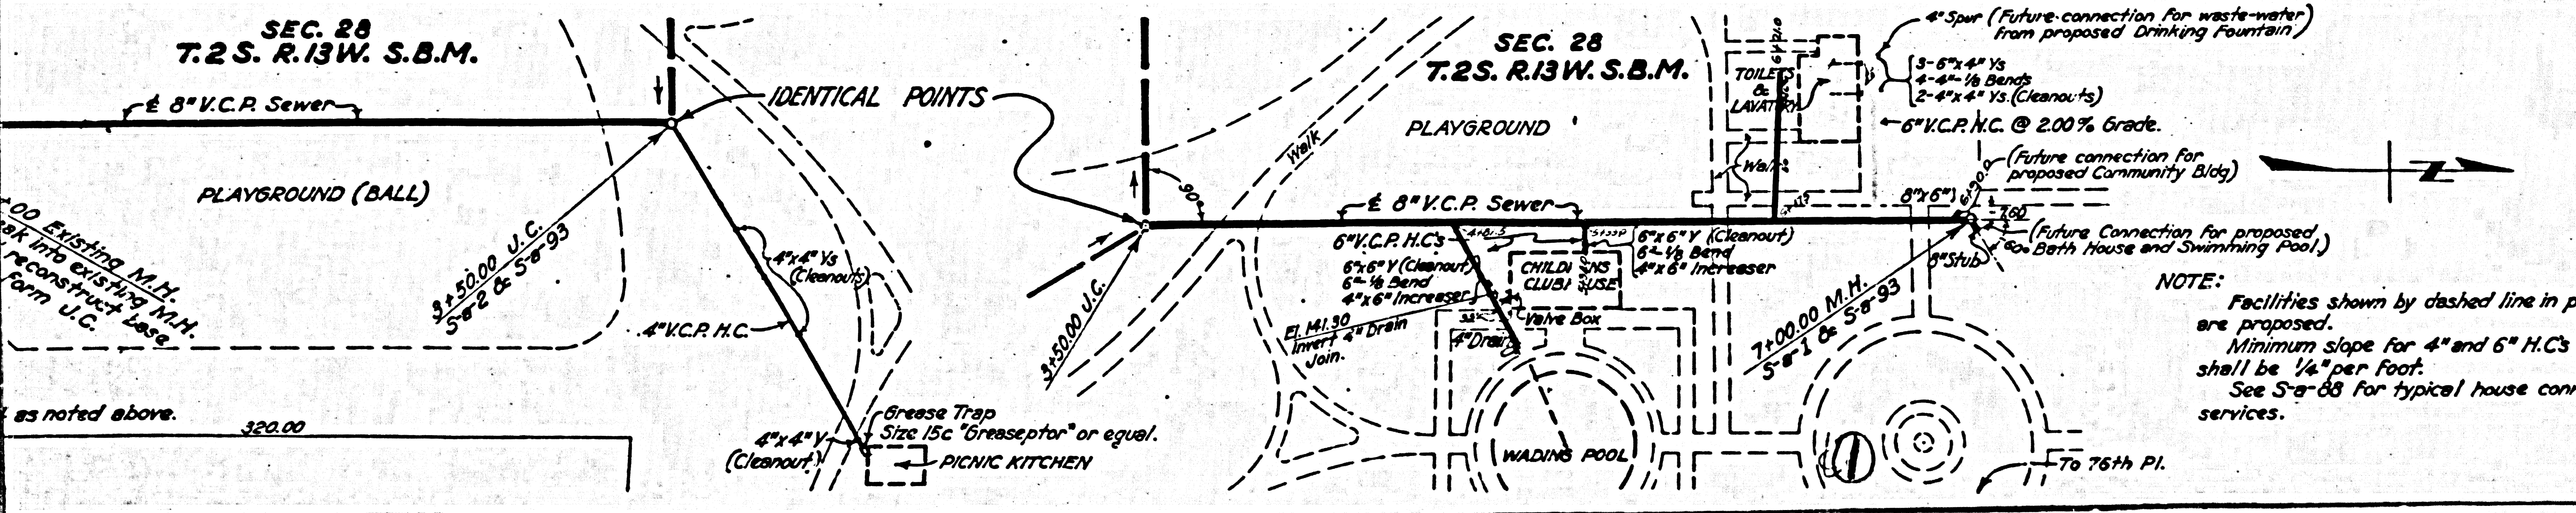

NOTE:
 Facilities shown by dashed line in plan are proposed.
 Minimum slope for 4" and 6" H.C's shall be 1/8" per foot.
 See S-a-88 for typical house connection services.

NOTE:
 GRADES TO WHICH THIS IMPROVEMENT IS TO BE CONSTRUCTED ARE SHOWN ON PLANS AND PROFILE. GRADE POINTS FOR TOP OF CURB, CENTER LINE OF STREET OR CENTER LINE OF ALLEY ARE SHOWN BY CIRCLES ON PROFILES. AT ALL POINTS BETWEEN DESIGNATED POINTS THE GRADE SHALL BE ESTABLISHED SO AS TO CONFORM TO A STRAIGHT LINE DRAWN BETWEEN SAID DESIGNATED POINTS.
 ELEVATIONS ARE IN FEET ABOVE U. S. G. S. DATUM OR MEAN SEA LEVEL.
 UNIT PRICES FOR ADDITIONAL WORK WHICH MAY BE REQUIRED BUT WHICH CANNOT BE ASCERTAINED IN ADVANCE SHALL BE AS LIMITED IN THE PROPOSAL.
 THIS DRAWING AND THE DATA HEREON ARE HEREBY MADE A PART OF THE SPECIFICATIONS.

REFERENCES			
W. S. 7	DESIGNED	H. T. Sperling	MAY 1936
A. B.	TRACED	H. T. Sperling	JUN 1936
P. E. 650	CHECKED	V. A. Kauffman	JUNE 1936

175255
 RECREATION AREA
 F. D. ROOSEVELT

