

USE ART CEMENT-TYPE MANHOLE FRAMES & COVERS  
 USE STANDARD STRENGTH PIPE  
 USE CEMENT MORTAR FOR ALL VITRIFIED CLAY PIPE JOINTS  
 RESURFACE ALL TRENCH WITHIN PAVED AREA TO MEET LOS ANGELES COUNTY ROAD DEPT REQUIREMENTS  
 CONSTRUCT HOUSE CONNECTIONS WITH INVERT AT PROPERTY LINE 4 FEET BELOW CURB GRADE

PROFILE, ALIGNMENT AND GRADE OF  
**SANITARY SEWERS**  
 TO BE CONSTRUCTED IN  
**RAMONA AVE.**  
 BETWEEN VIRGINIA DRIVE AND A POINT  
 875 FT WEST ON RAMONA AVE.

PRIVATE CONTRACT NO. 237  
 W.S. 53  
**ONE SHEET**  
 Nov 1943

PREPARED IN THE OFFICES OF  
**R.G. MARTIN - CIVIL ENGINEER**

BY *R.G. Martin*  
 REG. C.E. NO. 2083

FOR LEGEND  
 SEE PLAN No. S-6-64




NOTE:  
 GRADES TO WHICH THIS IMPROVEMENT IS TO BE CONSTRUCTED ARE SHOWN ON PLANS AND PROFILE.  
 GRADE POINTS FOR TOP OF CURB, CENTER LINE OF STREET OR CENTER LINE OF ALLEY ARE SHOWN BY  
 CIRCLES ON PROFILES. AT ALL POINTS BETWEEN DESIGNATED POINTS THE GRADE SHALL BE ESTABLISHED  
 SO AS TO CONFORM TO A STRAIGHT LINE DRAWN BETWEEN SAID DESIGNATED POINTS.  
 ELEVATIONS ARE IN FEET ABOVE U.S. & B. DATUM OR MEAN SEA LEVEL.  
 THIS DRAWING AND THE DATA HEREON ARE HEREBY MADE A PART OF THE SPECIFICATIONS.  
 BEFORE WORK CAN BE STARTED, THE CONTRACTOR MUST OBTAIN A PERMIT TO EXCAVATE IN  
 COUNTY STREETS FROM THE L.A. COUNTY ROAD DEPT. 104 HALL OF RECORDS, AND MAKE A  
 DEPOSIT WITH THE COUNTY ENGINEER, TOO UNION LEAGUE BUILDING, SUFFICIENT TO COVER THE  
 COST OF CONSTRUCTION INSPECTION AND RECORD PLANS.

COUNTY OF LOS ANGELES, CALIFORNIA.

APPROVED *Alfred Jones*  
 COUNTY ENGINEER

APPROVED *Paul...*  
 DISTRICT ENGINEER OF COUNTY  
 SANITATION DISTRICT NO. 2

CHECKED BY *H. Johnson* 11-22-1943  
 OFFICE OF COUNTY ENGINEER, REG. C.E. NO. 1823

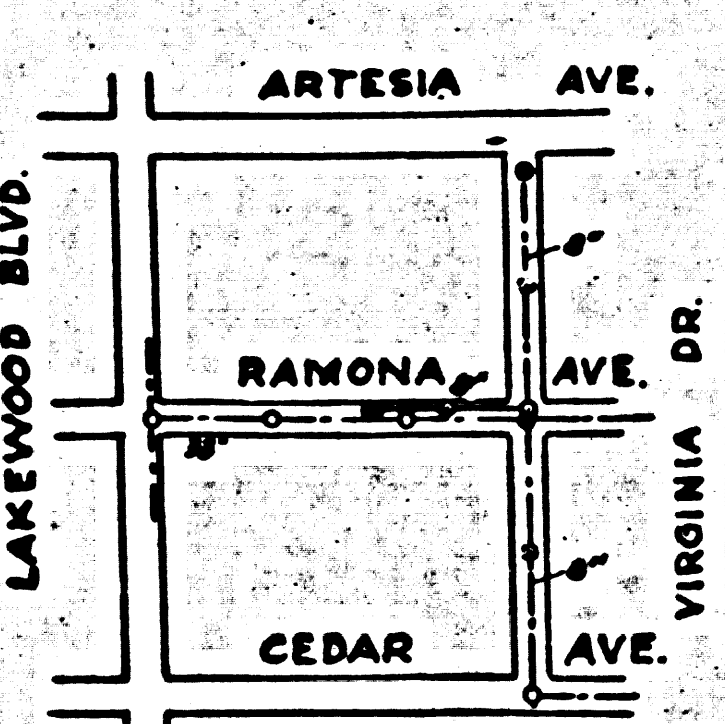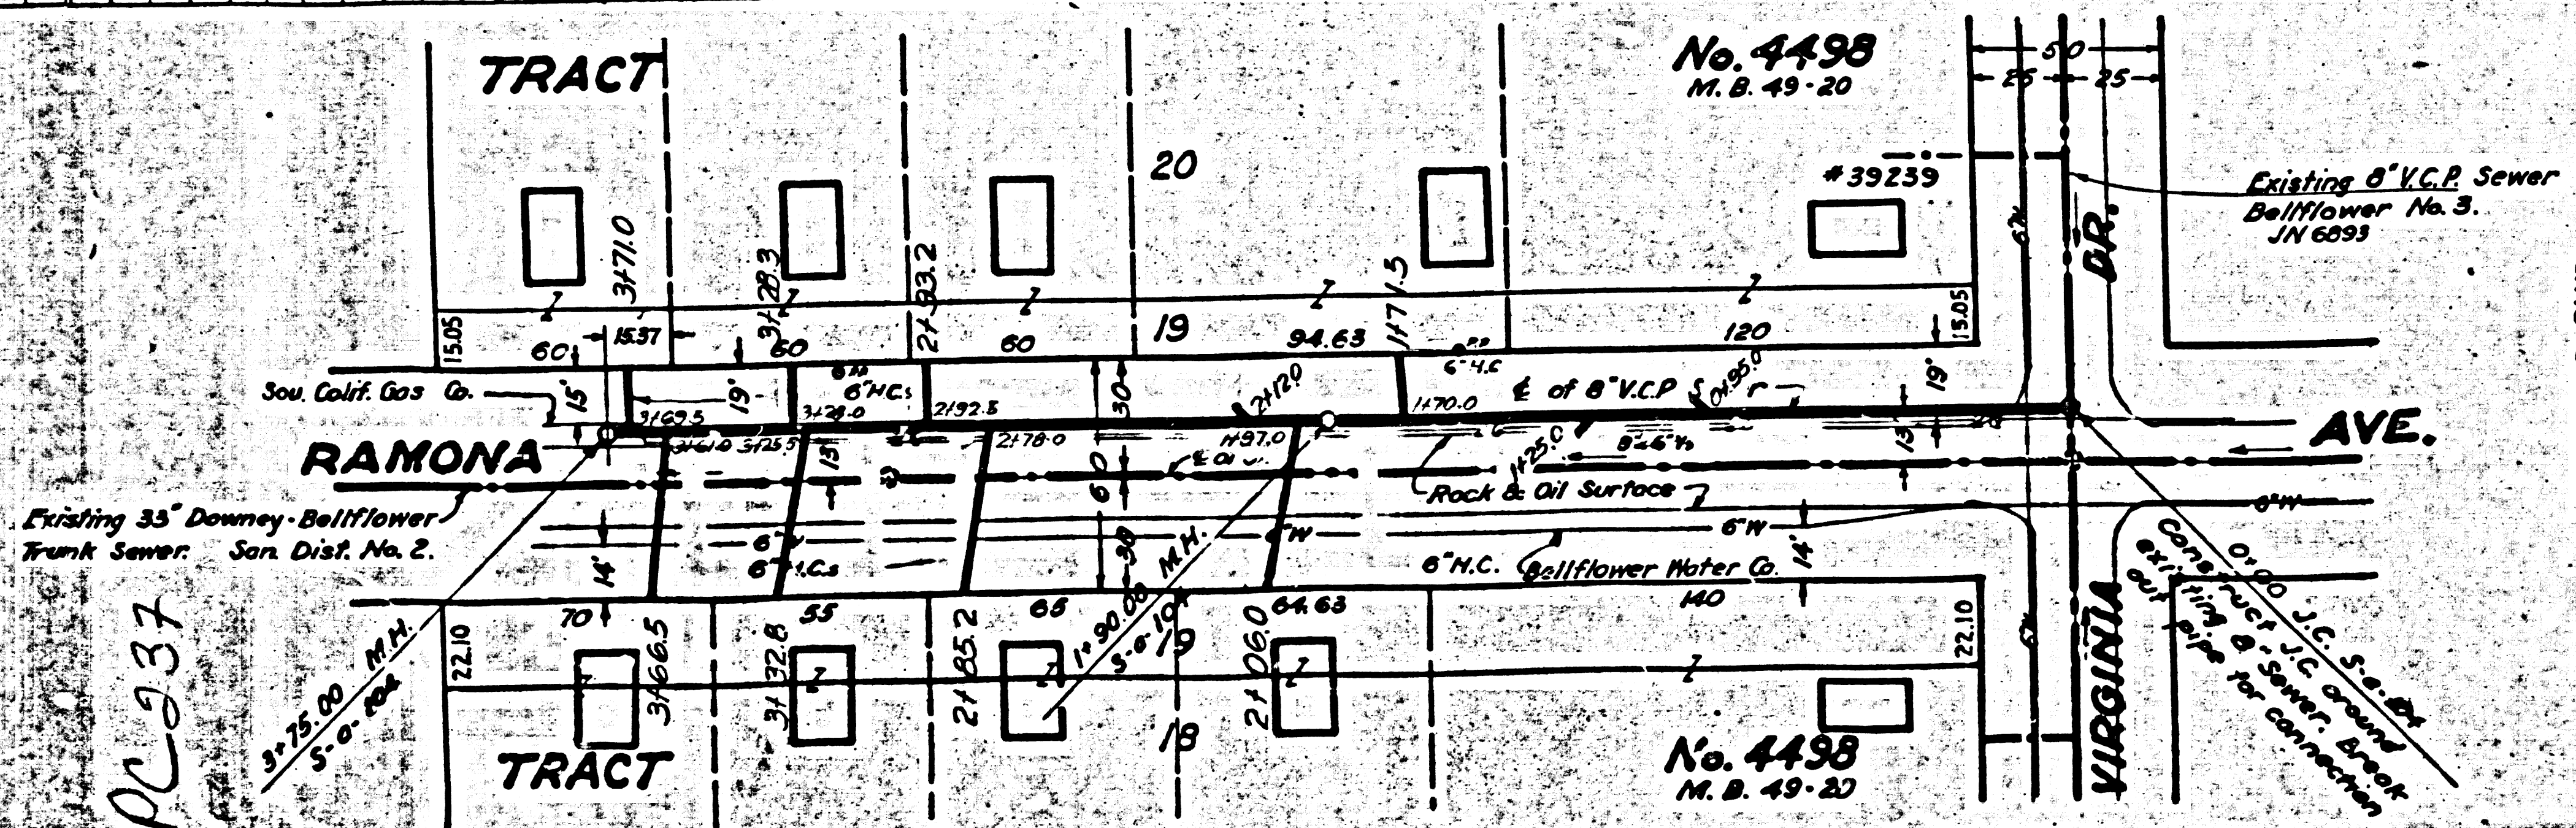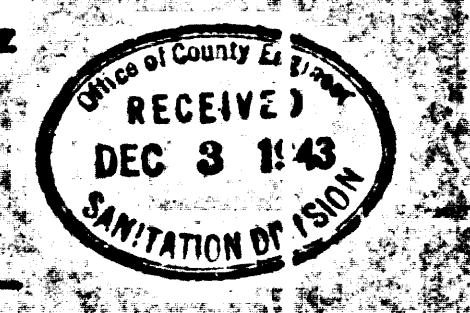

INDEX MAP  
 20

PC 537