

5928

USE STANDARD STRENGTH PIPE
 USE CEMENT MORTAR FOR ALL VITRIFIED CLAY PIPE JOINTS
 ENCASE FOUR FEET OF SEWER AT POINTS OF INTERFERENCE
 WITH POLES AS PER 5-8-6.

PROFILE, ALIGNMENT AND GRADE OF
SANITARY SEWERS
 TO BE CONSTRUCTED IN
SANITARY SEWER RIGHT OF WAY
 IN LOTS 7 & 12, SOMERSET ACRES, M.B. 13-162,163

PRIVATE CONTRACT NO. 272
 W.S. 33
 PREPARED BY
 G. Z. York

SCALE VERT. 1" = 4'
 HORIZ. 1" = 40'
 NOV. 1944

BC 545

FOR LEGEND
 SEE PLAN NO 5-2-44


NOTE:
 GRADES TO WHICH THIS IMPROVEMENT IS TO BE CONSTRUCTED ARE SHOWN ON PLANS AND PROFILES.
 GRADE POINTS FOR TOP OF CURB, CENTER LINE OF STREET OR CENTER LINE OF ALLEY ARE SHOWN BY
 CIRCLES ON PROFILES. AT ALL POINTS BETWEEN DESIGNATED POINTS THE GRADE SHALL BE ESTABLISHED
 SO AS TO CONFORM TO A STRAIGHT LINE DRAWN BETWEEN SAID DESIGNATED POINTS.
 ELEVATIONS ARE IN FEET ABOVE U.S.G.S. DATUM OR MEAN SEA LEVEL.
 THIS DRAWING AND THE DATA HEREON ARE HEREBY MADE A PART OF THE SPECIFICATIONS.
 WORK SHALL BE CONSTRUCTED ACCORDING TO SPECIFICATIONS ON FILE IN THE OFFICE OF THE
 COUNTY ENGINEER AND SHALL BE PROSECUTED ONLY IN THE PRESENCE OF THE COUNTY ENGINEER.
 BEFORE WORK CAN BE STARTED, THE CONTRACTOR MUST OBTAIN A PERMIT TO EXCAVATE IN
 COUNTY STREETS FROM THE L.A. COUNTY ROAD DEPT., 1104 HALL OF RECORDS, AND MAKE A
 DEPOSIT WITH THE COUNTY ENGINEER, 700 UNION LEAGUE BUILDING, SUFFICIENT TO COVER THE
 COST OF CONSTRUCTION INSPECTION AND RECORD PLANS.

COUNTY OF LOS ANGELES, CALIFORNIA.

APPROVED *[Signature]*
 CHIEF DEPUTY COUNTY ENGINEER

APPROVED *[Signature]*
 CHIEF ENGINEER OF COUNTY
 SANITATION DISTRICT NO. 2

CHECKED BY *[Signature]* 12-8-44
 OFFICE OF COUNTY ENGINEER REG. C.E. NO. 2129

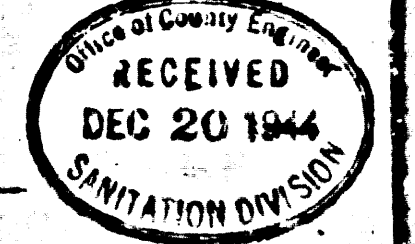

Final Ck. TTP 2/2/45

P.C. 272

3 MS 22 J.C. Sta. 10A 53-109
 Top of J.C. to extend to above
 surface of ground
 Stub to east to be
 inserted at angle of Proposed
 Lot

0+00 J.C. Sta. 10A 53-91
 Construct J.C. ground
 existing 8" Sewer.
 Break out pipe for
 connection.




SOMERSET
 SHT. 1
 M.B. 13-162,163
 Lot 11

SOMERSET
 SHT. 1
 M.B. 13-162,163

SEWER RIGHT OF WAY
 8" V.C.P. St.

WIDENING LINE
 PROPOSED
 CENTER ST.

Existing 8" Sewer
 J.N. 6307

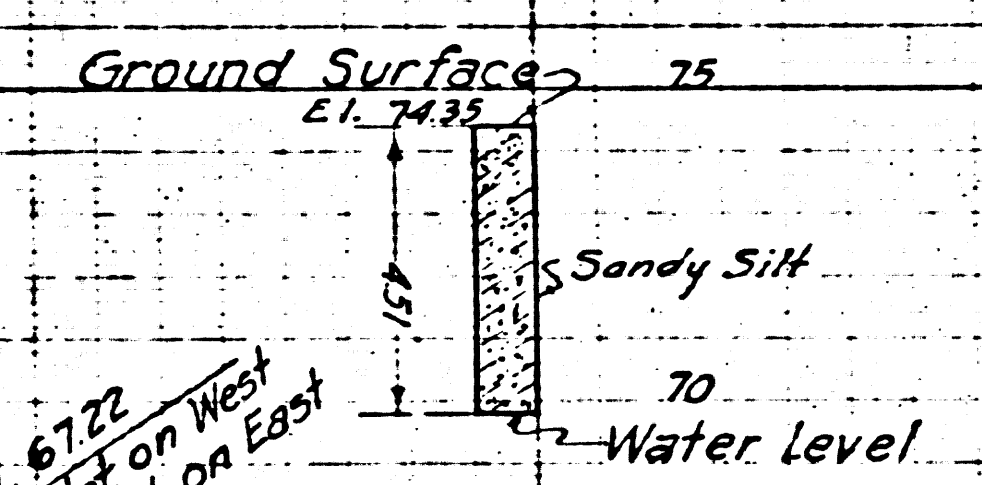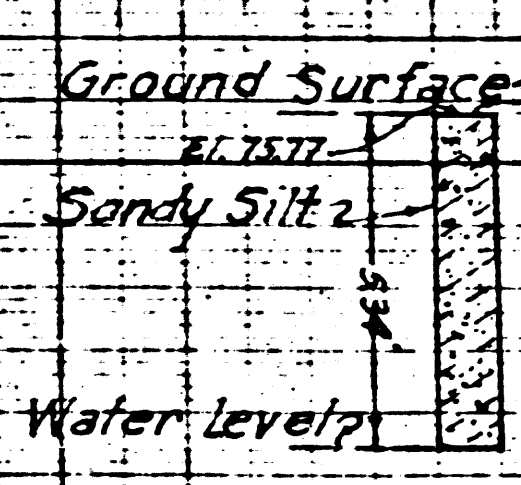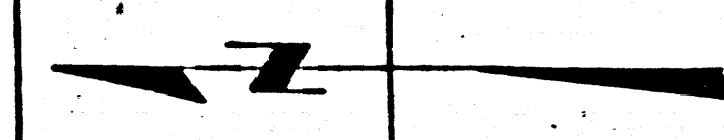

Test Boring at Sta 3+48
 Nov. 1, 1944

Test Boring at Sta 0+25
 Nov. 1, 1944

B.M. # B-36 J.N. 6857 Elev. 75.02

8" V.C.P.
 0.36%

EI. 6816
 0+0200

3+48

0+00

80

80

4

3

2

1

0

0

10

20

30

40

50

60

70

80

90

100

110

120

130

140

150

160

170

180

190

200

M

M