





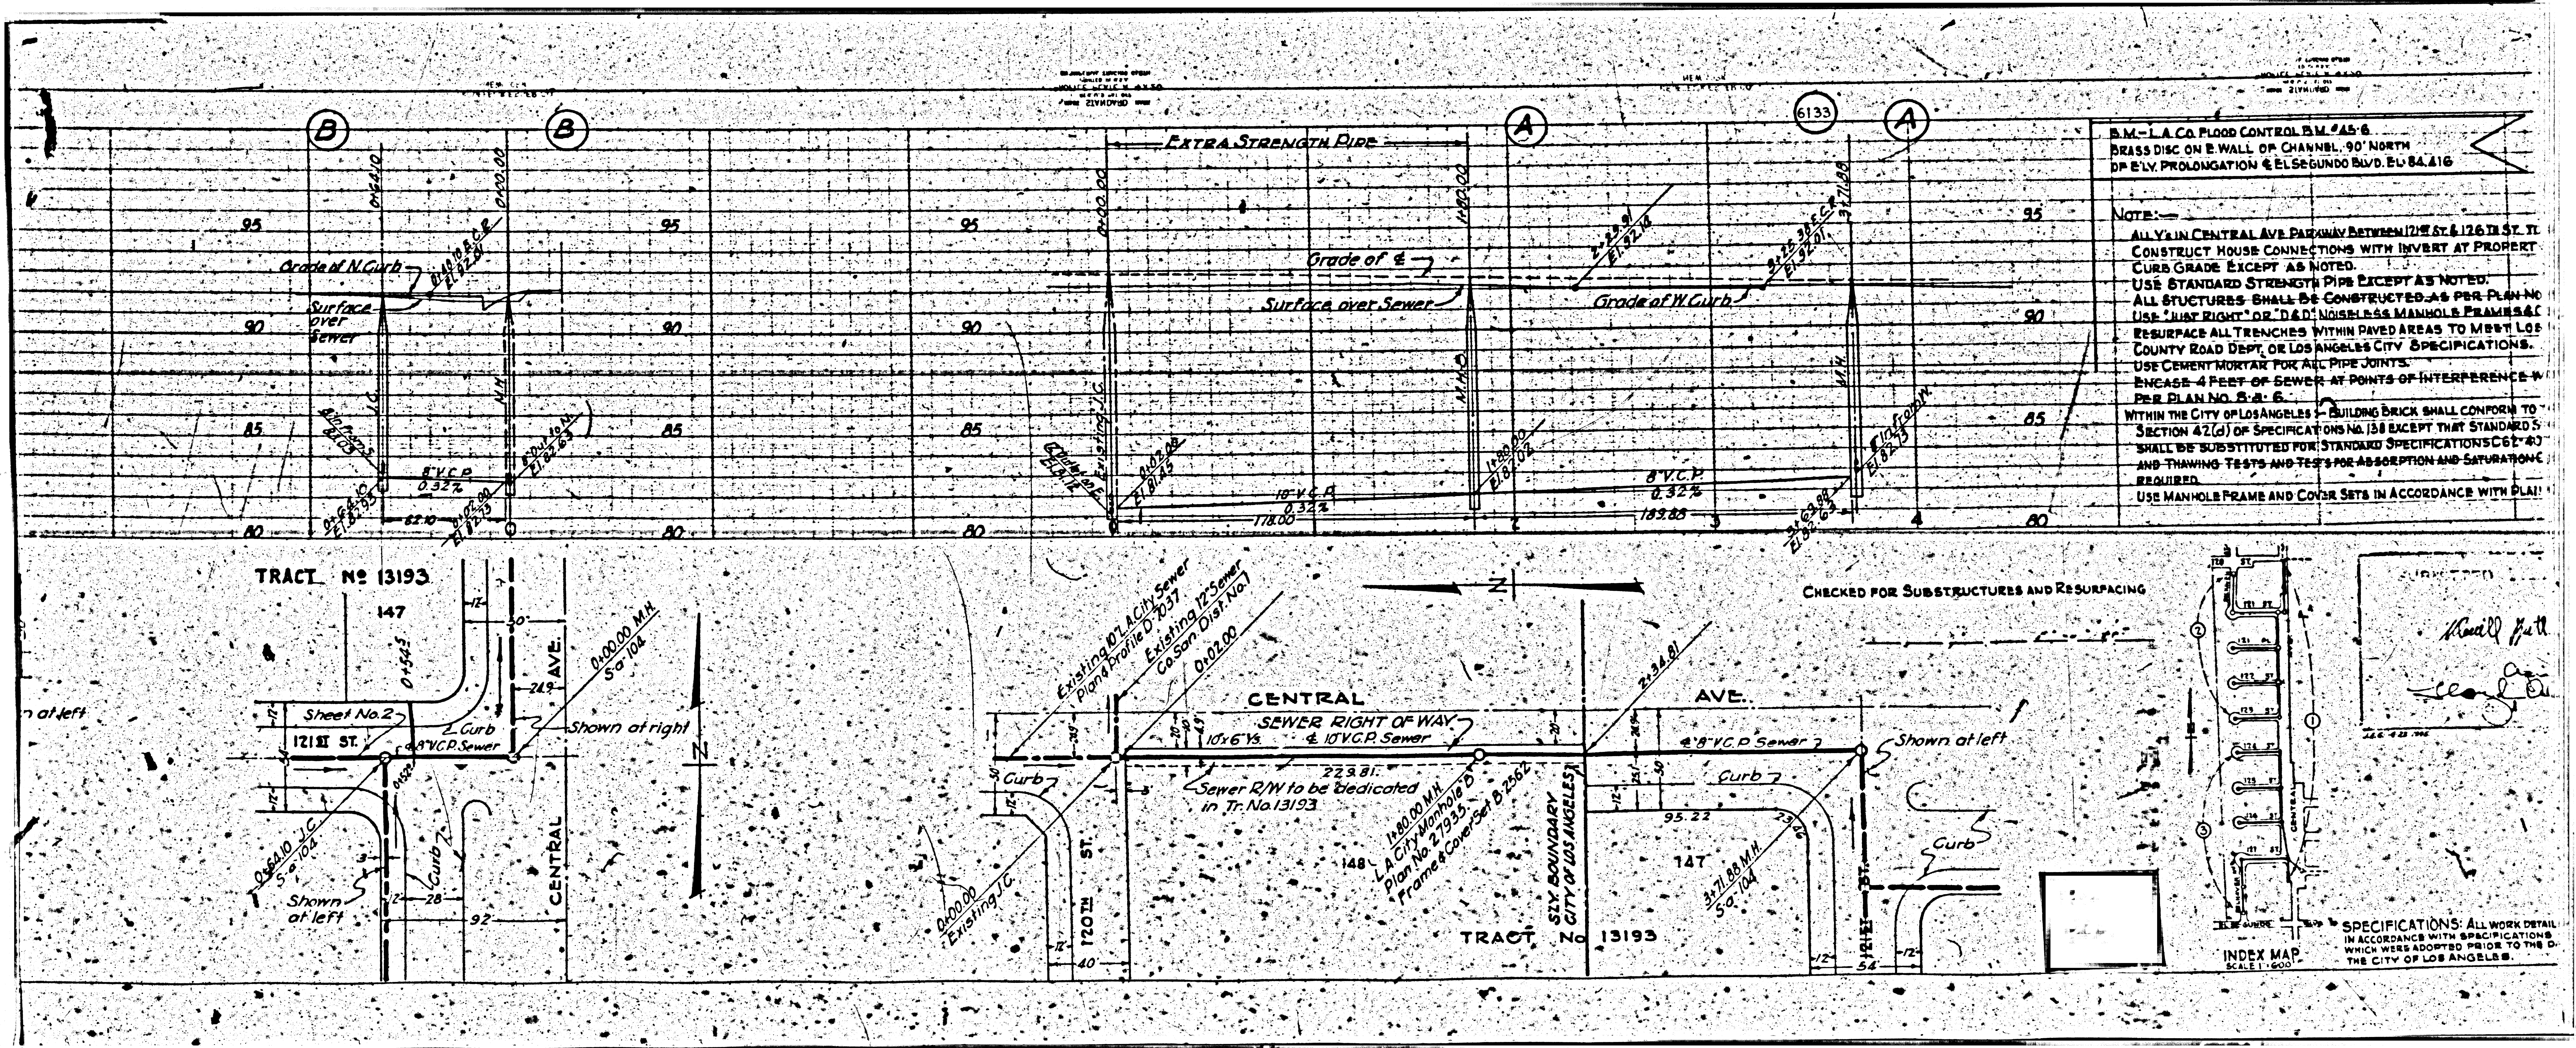


B.M. - L.A. CO. FLOOD CONTROL B.M. # 45-6  
 BRASS DISC ON E WALL OF CHANNEL, 90' NORTH  
 OF ELY. PROLONGATION & EL SEGUNDO BLVD. E.U. 84.116

NOTE:  
 CONSTRUCT HOUSE CONNECTIONS WITH INVERT AT PROPERT  
 CURB GRADE EXCEPT AS NOTED  
 USE STANDARD STRENGTH PIPE EXCEPT AS NOTED  
 ALL STRUCTURES SHALL BE CONSTRUCTED AS PER PLAN NO  
 USE "JUST RIGHT" OR "D&D" NOISE-LESS MANHOLE FRAMES &  
 RESURFACE ALL TRENCHES WITHIN PAVED AREAS TO MEET LOS  
 COUNTY ROAD DEPT. OR LOS ANGELES CITY SPECIFICATIONS.  
 USE CEMENT MORTAR FOR ALL PIPE JOINTS.  
 ENGAGE 4 FEET OF SEWER AT POINTS OF INTERFERENCE W  
 PER PLAN NO. S.A. 6  
 WITHIN THE CITY OF LOS ANGELES - BUILDING BRICK SHALL CONFORM TO  
 SECTION 42(d) OF SPECIFICATIONS NO. 138 EXCEPT THAT STANDARD 5  
 SHALL BE SUBSTITUTED FOR STANDARD SPECIFICATIONS 567-60  
 AND THAWING TESTS AND TESTS FOR ABSORPTION AND SATURATION C  
 REQUIRED  
 USE MANHOLE FRAME AND COVER SETS IN ACCORDANCE WITH PLAN

TRACT No 13193

CENTRAL  
 SEWER RIGHT OF WAY

CHECKED FOR SUBSTRUCTURES AND RESURFACING

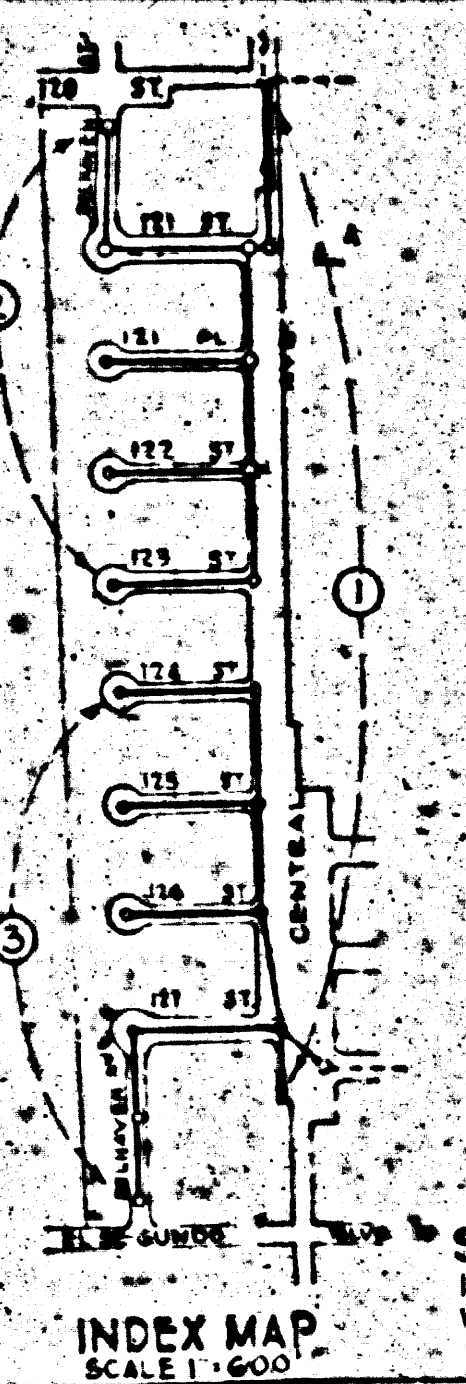

SPECIFICATIONS: ALL WORK DETAILS  
 IN ACCORDANCE WITH SPECIFICATIONS  
 WHICH WERE ADOPTED PRIOR TO THE D  
 OF THE CITY OF LOS ANGELES.

*Handwritten signature and initials*