


REVISIONS					
No.	Date	Drawn	Traced	Checked	By
1	5-2-49	H.A.W.	H.A.W.	R.M.W.	

ARCADIA SANITARY SEWER IMPROVEMENTS
 ASSESSMENT DISTRICT NO. W-43
 G. B. WATSON, CITY ENGINEER
 LINE NO. 9
 HOUSE CONNECTIONS ONLY
 Designed by
 KOEBIG & KOEBIG
 456 SO. SPRING ST., LOS ANGELES, CALIF.
 A. H. KOEBIG JR., R.E. 225
 ENGINEER OF WORK

INSTALL HOUSE CONNECTIONS ONLY ON EXISTING TRUNK LINE
 CONNECT TO EXISTING 6" WYES
 TRUNK LINE ON THIS SHEET IS NOT A PART OF THIS CONTRACT

SHEET 110 OF 127 SHEETS
 PLAN NO. C-171-A-1
 JULY 1947
 H.A.W.
 H.A.W.
 R.M.W.
 SHEET 110 OF 127 SHEETS

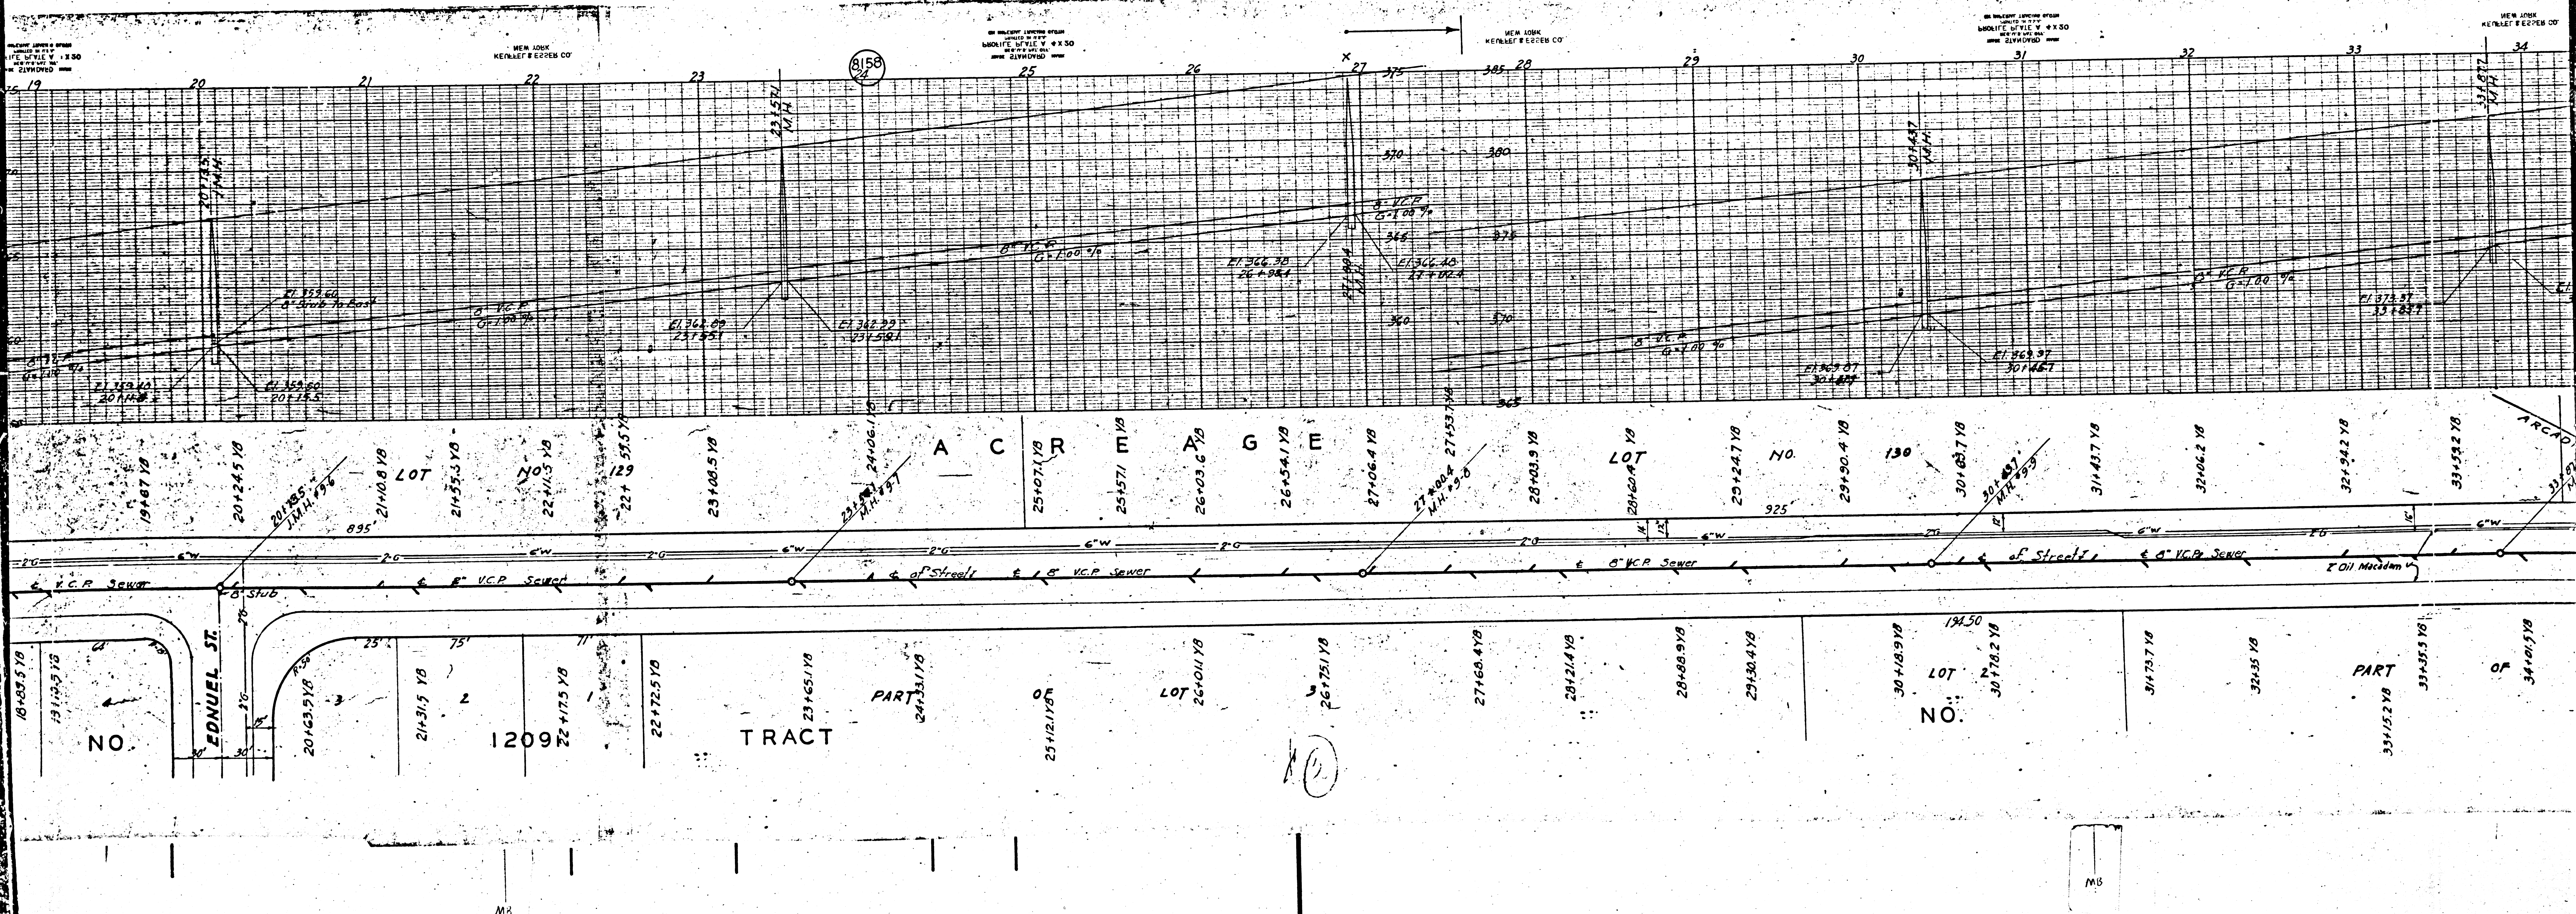



158

19+03.5 YB
 19+07 YB
 20+24.5 YB
 20+85'
 21+06.8 YB
 21+31.5 YB
 21+35.5 YB
 22+11.5 YB
 22+55.5 YB
 23+08.5 YB
 23+11.5 YB
 24+06.1 YB
 25+07.1 YB
 25+57.1 YB
 26+03.6 YB
 26+54.1 YB
 27+06.4 YB
 27+00.4
 27+53.7 YB
 28+03.9 YB
 28+60.4 YB
 29+24.7 YB
 29+50.4 YB
 30+18.9 YB
 30+18.2 YB
 31+43.7 YB
 32+06.2 YB
 32+28.2 YB
 33+52.2 YB
 34+01.9 YB

FONUEL ST.

TRACT

ARCAD

NO.

1209


NO.

PART

OF

M3

M3

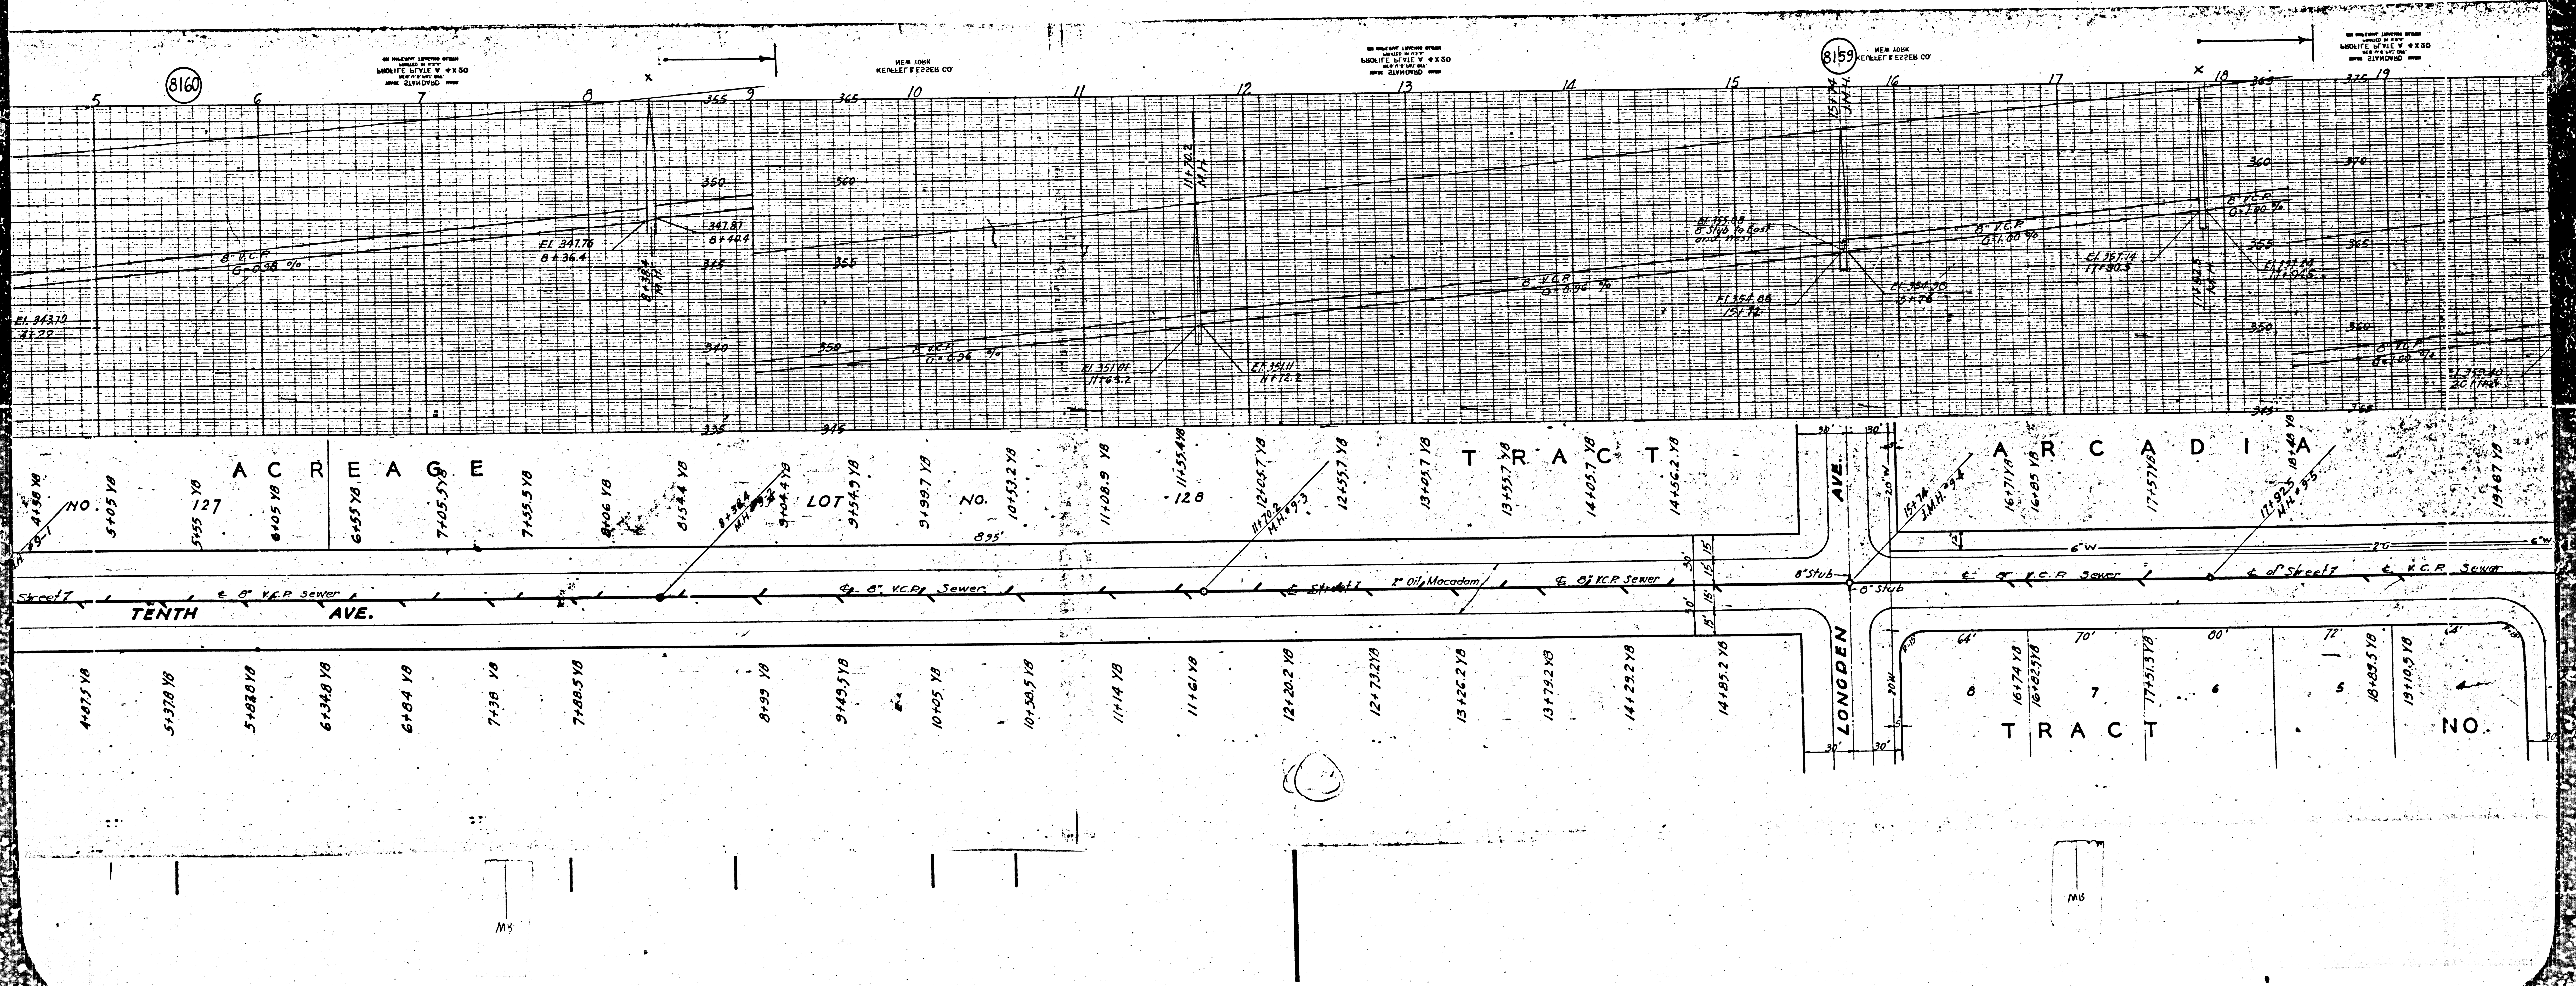

8160

8159




ACREAGE

TRACT

ARCADIA

TENTH AVE.


LONGDEN AVE.

TRACT

NO.

Mx

M5

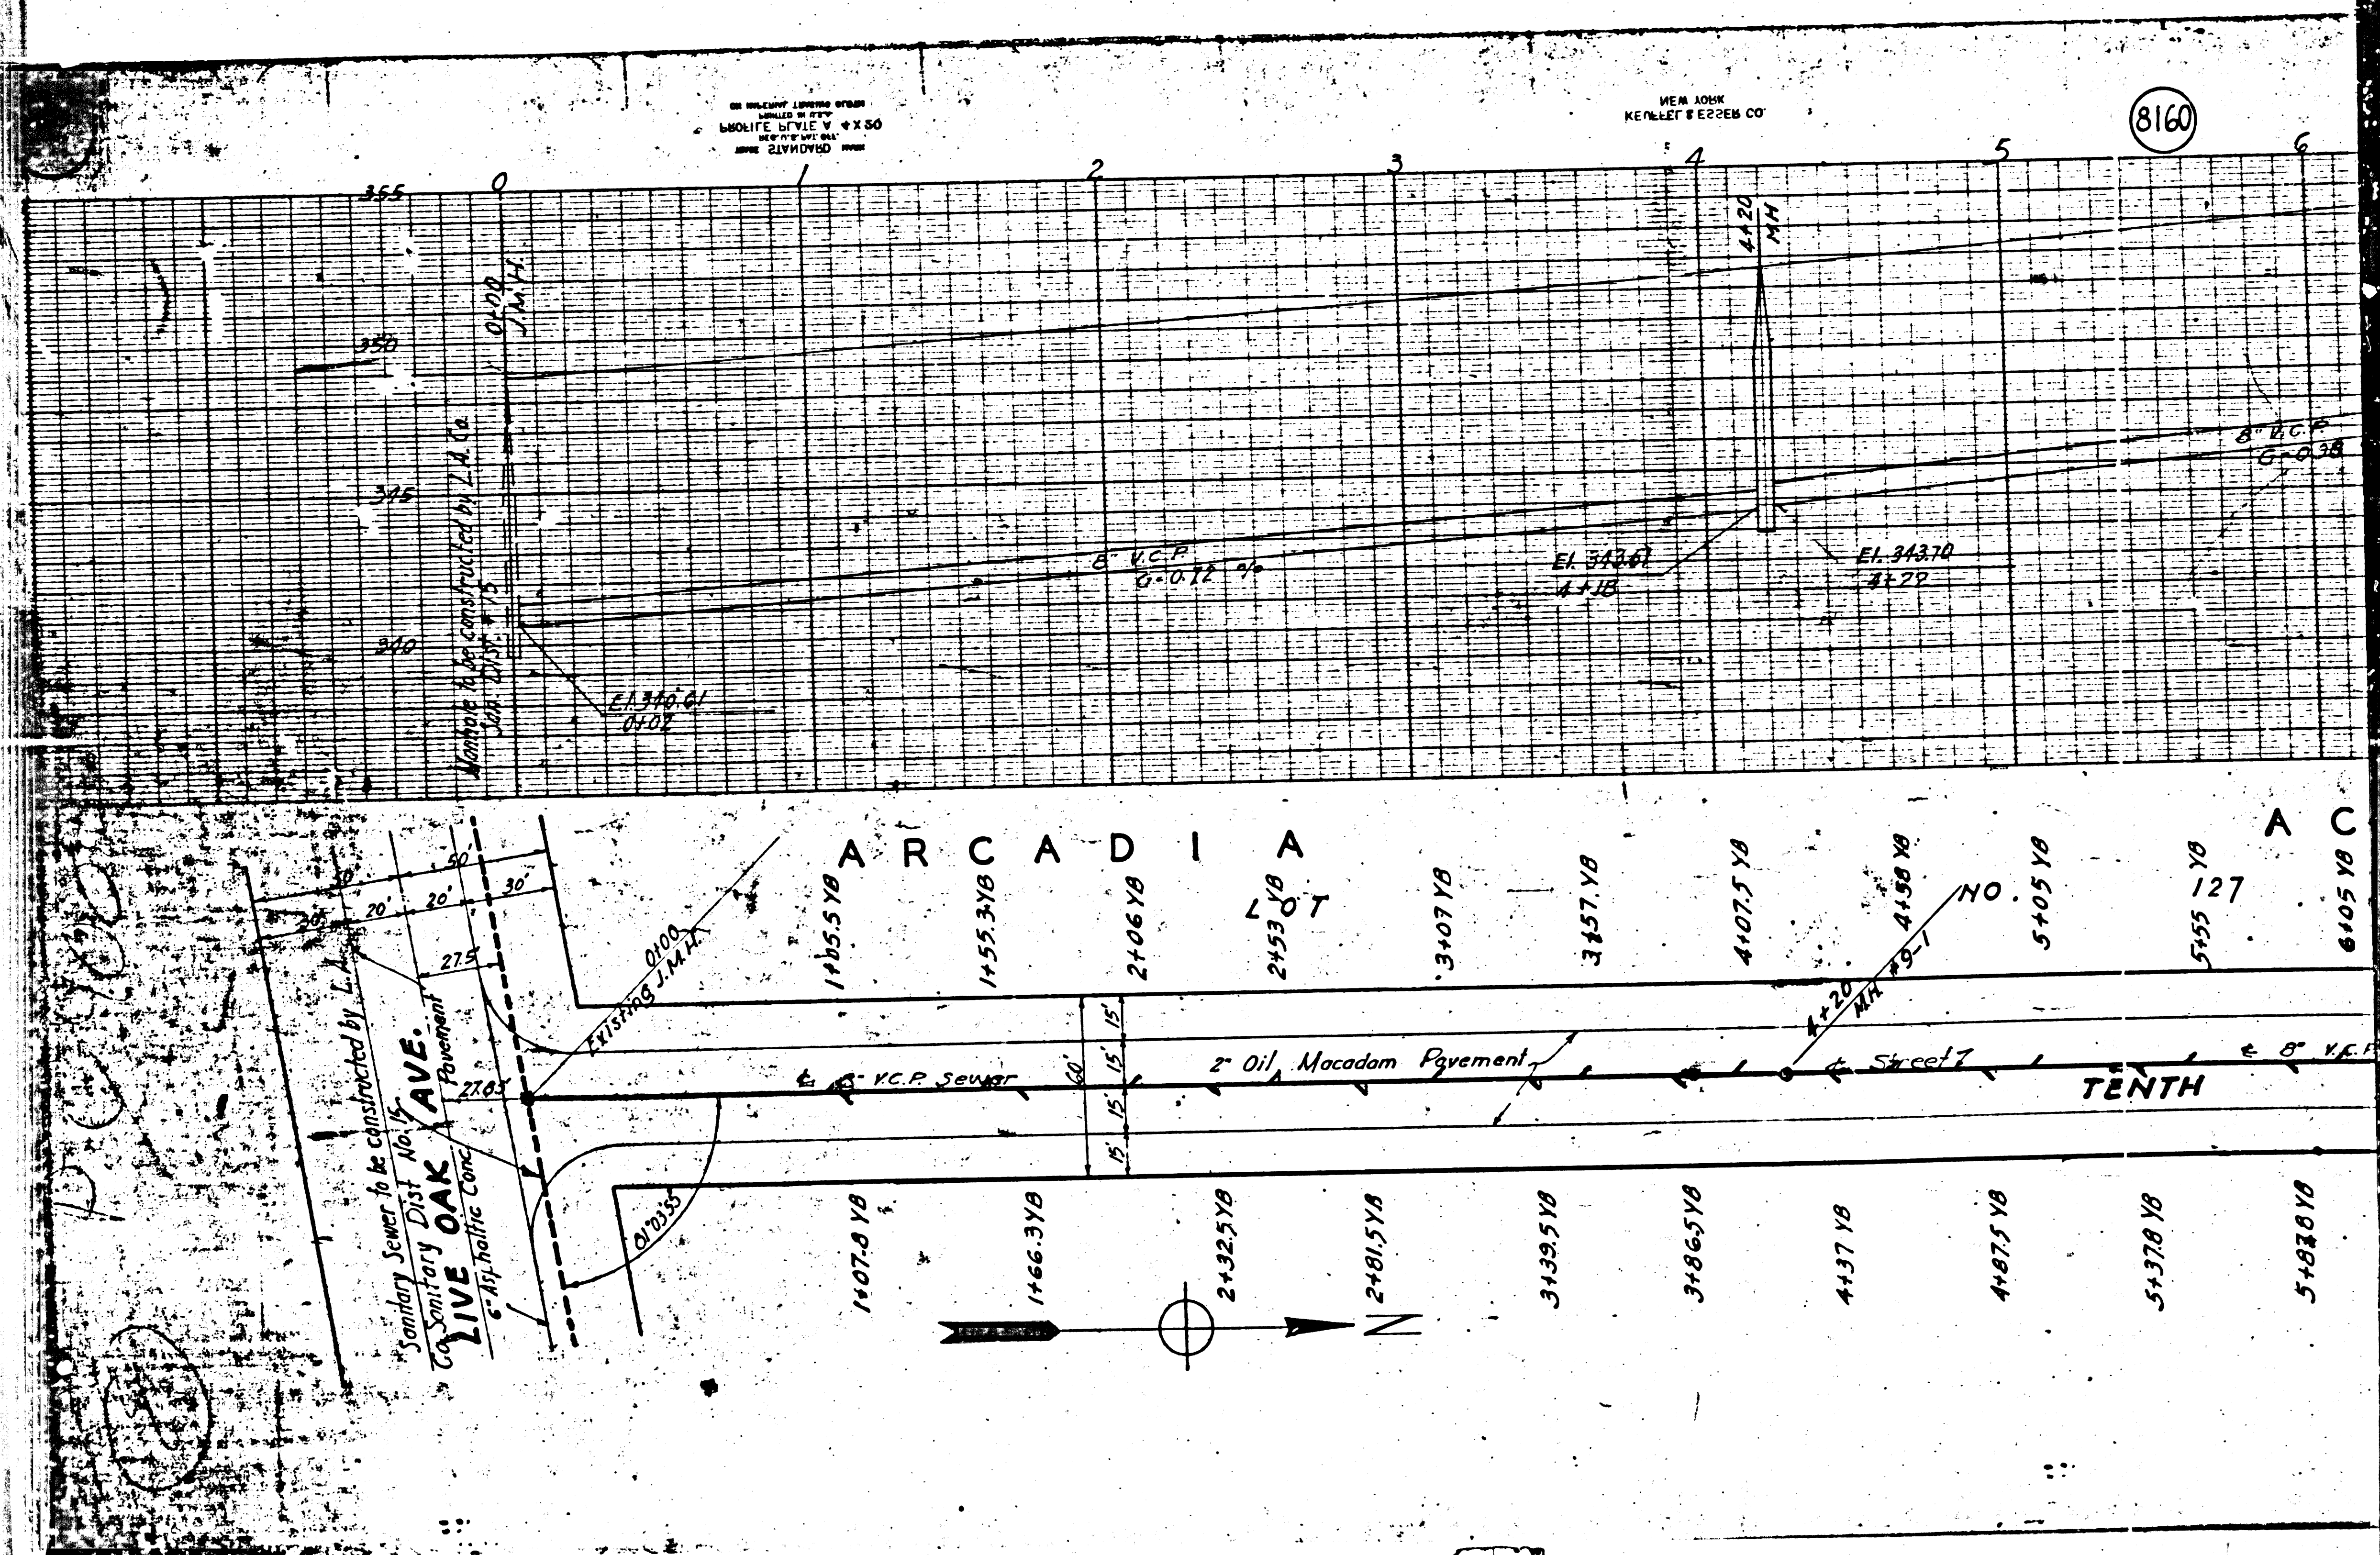

M5

M6