

7907

AM.P Elev. 84.75
Lead and Nail in Curb Return of
South East Corner of Segundo
Blvd and Grand Ave

1. Use Standard Manhole Frame and Cover S-17
 2. Use Standard Strength Pipe except as Noted
 3. Use Cement Mortar for all V.C. Pipe Joints
 4. Resurface all Trench Within Paved Area to Meet L.A. County Road Dept. Requirements
 5. All Structures Shall Be Brick Structures S-110
- NOTE: No representative of the County Engineer will survey or lay out any portion of the work. The owner or his authorized representative shall furnish the County Engineer with grade sheets and stations of all house connections and Y-branches and shall provide stakes for their proper locations with shortening plainly marked. Any change of location shall be requested in writing by the owner or his representative. No revisions shall be made in these plans without approval of the County Engineer.

PROFILE ALIGNMENT AND GRADE OF
SANITARY SEWER
TO BE CONSTRUCTED AT
WILLOWBROOK HIGH SCHOOL
ON EL SEGUNDO BLVD WLY FROM DALHART AVE IN THE
WILLOWBROOK TRACT


PRIVATE CONTRACT NO. 756
W.S. 26
1 SHEET
SCALE VERT. 1"=4'
HORIZ. 1"=50'

MAR 26 1948
ROBIN A. GRAVES *Robin A. Graves* REG. C.E. 10,610-7

NOTE: Deliver all salvaged metal appurtenances to L.A. County Sewer Maintenance Yard, 1129 E. 59th St., Los Angeles.

INDEX MAP
P.C. NO. 756

Scale 1"=600'

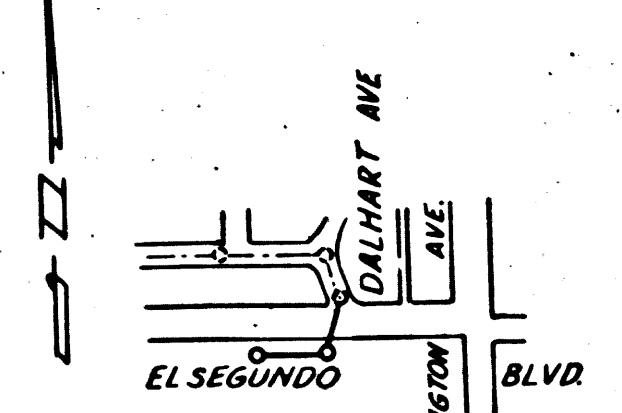

NOTE: Elevations are in feet above U.S.G.S. datum or mean sea level. This drawing and the data hereon are hereby made a part of the specifications. Work shall be constructed according to specifications or file in the office of the County Engineer and shall be prosecuted only in the presence of the County Engineer. Before work can be started, the contractor must obtain a permit to excavate in county streets from L.A. County Road Dept., 211 S. Main, and make a deposit with the County Engineer, 100 Fashion League Bldg. sufficient to cover the cost of construction inspection and record plans. Grades to which this improvement is to be constructed are shown on plan and profile. Grade points for top of curb, center line of street or center line of alley are shown by circles on profile. At all points between designated points the grade shall be established so as to conform to a straight line drawn between said designated points.

COUNTY OF LOS ANGELES, CALIFORNIA
APPROVED *Robinson* COUNTY ENGINEER
APPROVED *Lawrence* CHIEF ENGINEER OF COUNTY SANITATION DISTRICT NO. 1

CHECKED BY *Ed Moore* MAR 26 1948
OFFICE OF COUNTY ENGINEER
REG. C.E. NO. 6322

Final CR TIP 5/10/48

