


PC 775

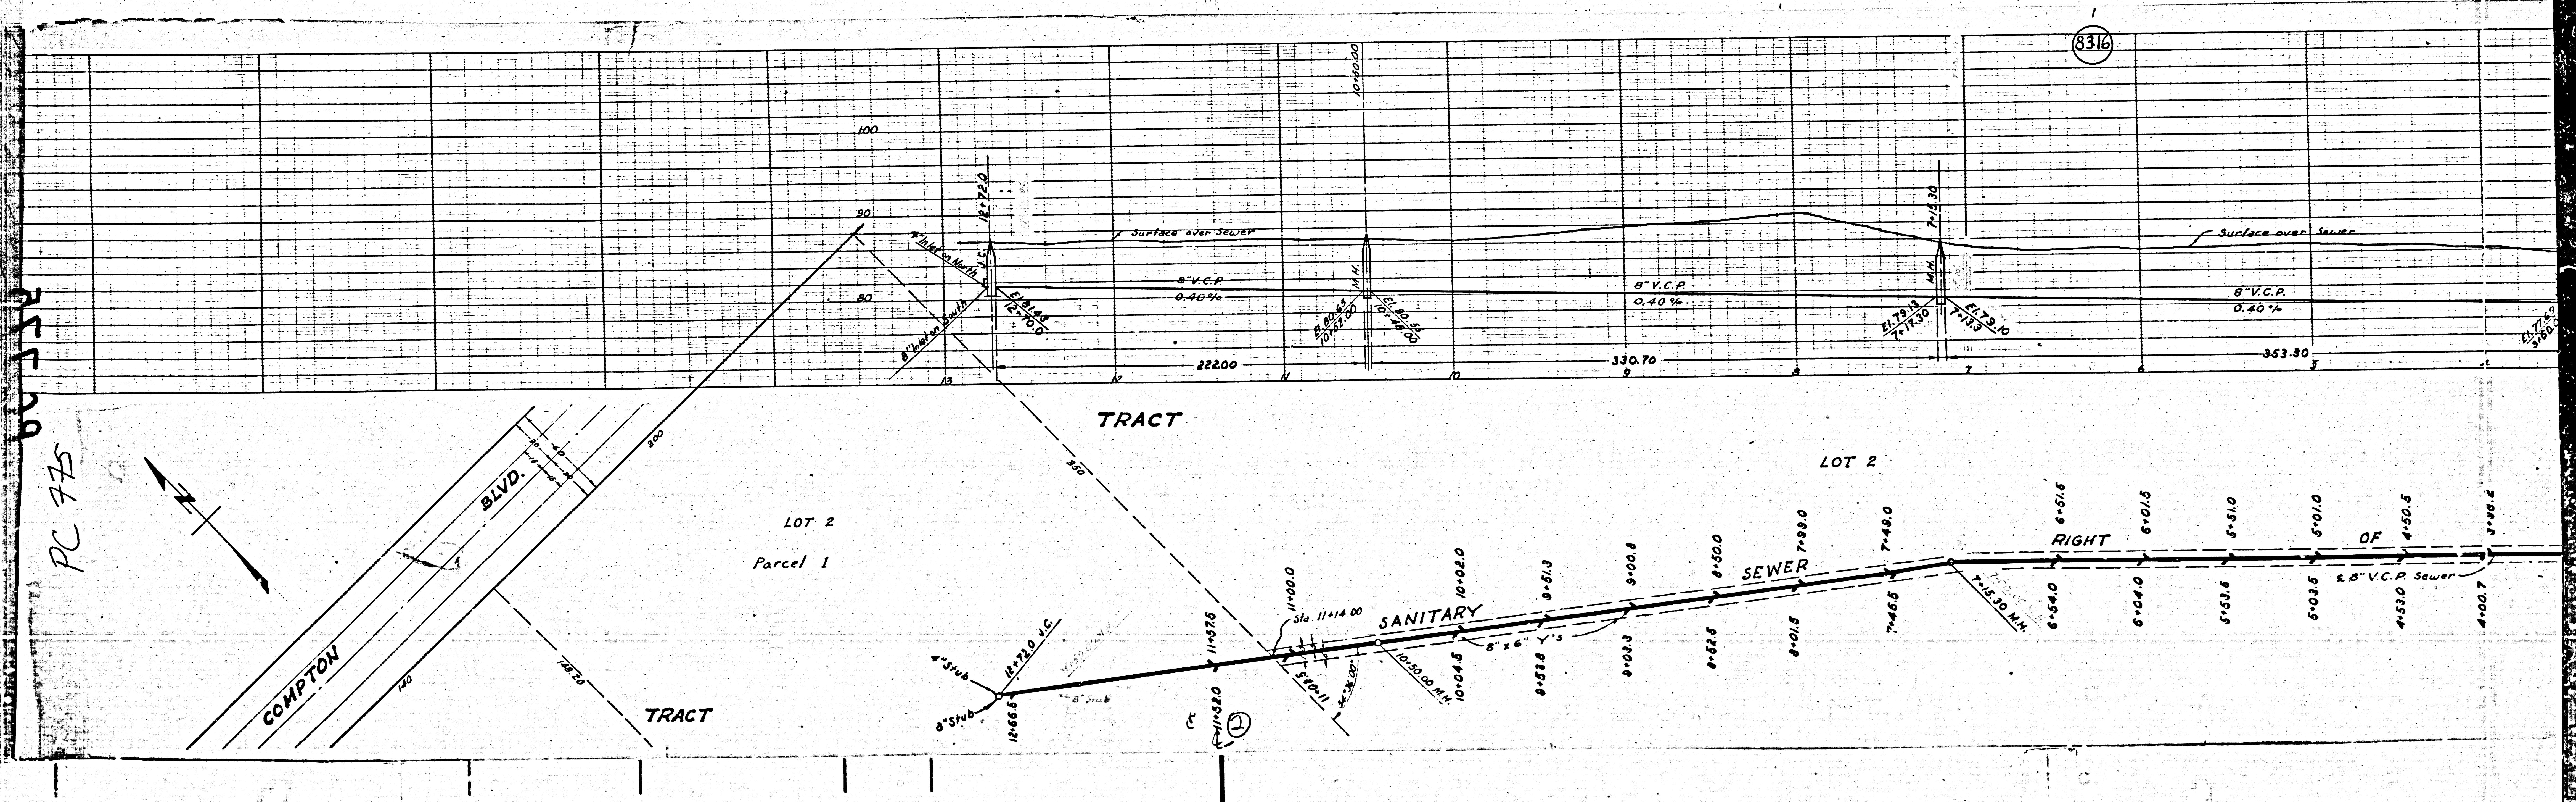

8316

COMPTON

BLVD

TRACT

LOT 2
Parcel 1

SEWER

SANITARY

RIGHT OF

8\"/>

