

PROFILE, ALIGNMENT AND GRADE OF
SANITARY SEWERS
 TO BE CONSTRUCTED IN
CENTURY BOULEVARD
 BETWEEN REDEFERN AVE & ANZA AVE

1. Use Standard Manhole Frames and Covers, S-a-117
2. Use Extra Strength Pipe
3. Use Cement Mortar for all Vitrified Clay Pipe Joints.
4. Resurface all trench within Raved Area to meet L.A. County Road Dept. requirements.
5. Encase four feet of sewer at points of interference with Poles as per S-a-118.
6. All Structures shall be Brick Sewer Structures, S-a-104

PRIVATE CONTRACT NO. 886
 W.S. 24
 ONE SHEET


Scale: Vert. 1"=4'
 Hor. 1"=40' Sept 1948

PREPARED IN THE OFFICES OF
SEABOARD ENGINEERING CO.

by *Mark A. Rubin*
 Reg. C.E. No. 2889
 FOR LEGEND
 See Plan No. S-a-G-4

NOTE:
 No representative of the County Engineer will survey or lay out any portion of the work. The owner or his authorized representative shall furnish the County Engineer with Grade Sheets and Stations for all House Connections and Y Branches, and shall provide stakes for them at their proper locations with stationing plainly marked. Any change of location shall be requested in writing by the owner or his representative. No revisions shall be made in these Plans without approval of the County Engineer.

NOTE:
 Grades to which this improvement is to be constructed are shown on Plans and Profiles. Grade points for top of curb, center line of streets or center line of alley are shown in circles on Profiles. All points between designated points the grade shall be ascertained so as to conform to a straight line drawn between said designated points. Elevations are in feet above U.S.C.S. Datum or Mean Sea Level.
 This drawing and the plots hereon are hereby made a part of the specifications. Work shall be constructed according to specifications on file in the office of the County Engineer and shall be prosecuted only in the presence of the County Engineer. Before work can be started the Contractor must obtain a permit to excavate in County Streets from the L.A. County Road Dept., South Main St. and make a deposit with the County Engineer, 708 Fashion League Building sufficient to cover the cost of Construction Inspection and Record Plans.

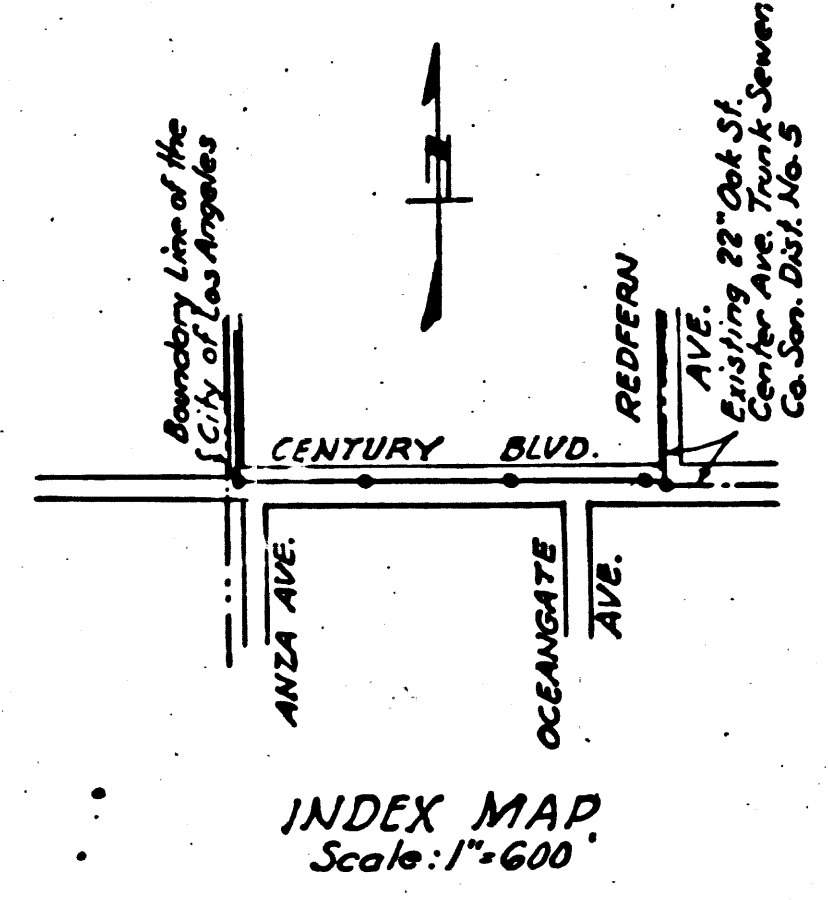

COUNTY OF LOS ANGELES, CALIFORNIA

APPROVED *H. Gregory*
 Chief Deputy County Engineer
 APPROVED *H. P. ...*
 For Chief Engineer of County Sanitation District No. 3
 CHECKED *W. H. Hughes* 9.22.48
 Office of County Engineer Reg. C.E. No. 3839

FINAL CHECK TIF 12/20/48

①

