


PROFILE ALIGNMENT AND GRADE OF SANITARY SEWERS TO BE CONSTRUCTED IN POTRERO GRANDE DRIVE BETWEEN NORTHERLY AND SOUTHERLY LINE OF TR. 16078, MANNEDSTAD STREET BETWEEN MIRALINDA DR. & POTRERO GRANDE DR. ROBINLINDA LANE BETWEEN MIRALINDA DR. & POTRERO GRANDE DR. MIRALINDA DRIVE BETWEEN NORTHERLY AND SOUTHERLY LINE OF TR. 16078 IN TRACTS 16078

PRIVATE CONTRACT No. 1327
W.S. 36
SHEET 1 OF 1 SHEETS
SCALE: VERT. 1"=4'
HORIZ. 1"=40'
PREPARED IN THE OFFICES OF
KARL F. TUTTLE
CITY ENGINEER
SEP. 1950

1. USE STANDARD STRENGTH BRICK AND COVER 2. IN.

2. USE STANDARD STRENGTH PIPE.

3. USE CEMENT MORTAR FOR ALL WOODS-CAST-PIPE JOINTS.


4. REINFORCE ALL TRENCH WITHIN PAVED AREA TO MEET LOS ANGELES COUNTY ROAD DEPARTMENT OF CALIFORNIA STATE HIGHWAY REQUIREMENTS.

5. CONSTRUCT HOUSE CONNECTIONS WITH INVERT AT PROPERTY LINE (2 FEET BELOW CURB GRADE).

6. BRIDGE FOUR FEET OF SEWER AT POINTS OF INTERFERENCE WITH POLES AS PER DRAWING.

7. ALL STRUCTURES SHALL BE BUILT UNDER STRUCTURES 2. IN.

8. CONSTRUCT TOPS OF ALL STRUCTURES IN RIGHTS OF WAY 8 INCHES ABOVE FINISHED GRADE.

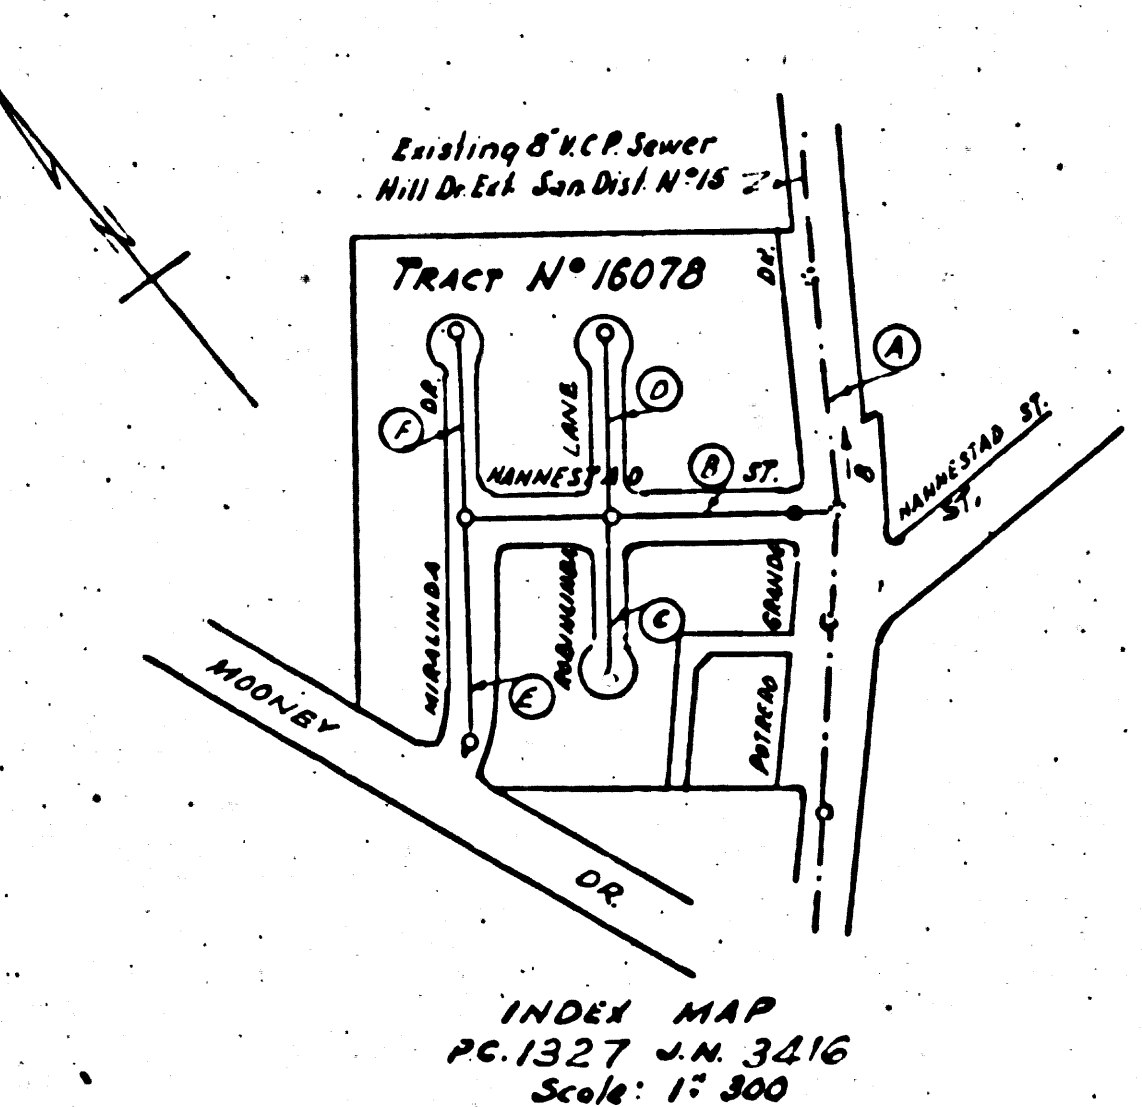

FOR LEGEND









COUNTY OF LOS ANGELES, CALIFORNIA
APPROVED BY: **AM BAWN** OFFICE ENGINEER
CHECKED BY: **Richard E. Kuhn** 1-3-51
DATE: JAN 16 1951

£(1)

Checked 3-13-50, W. L. ...

7.10.11

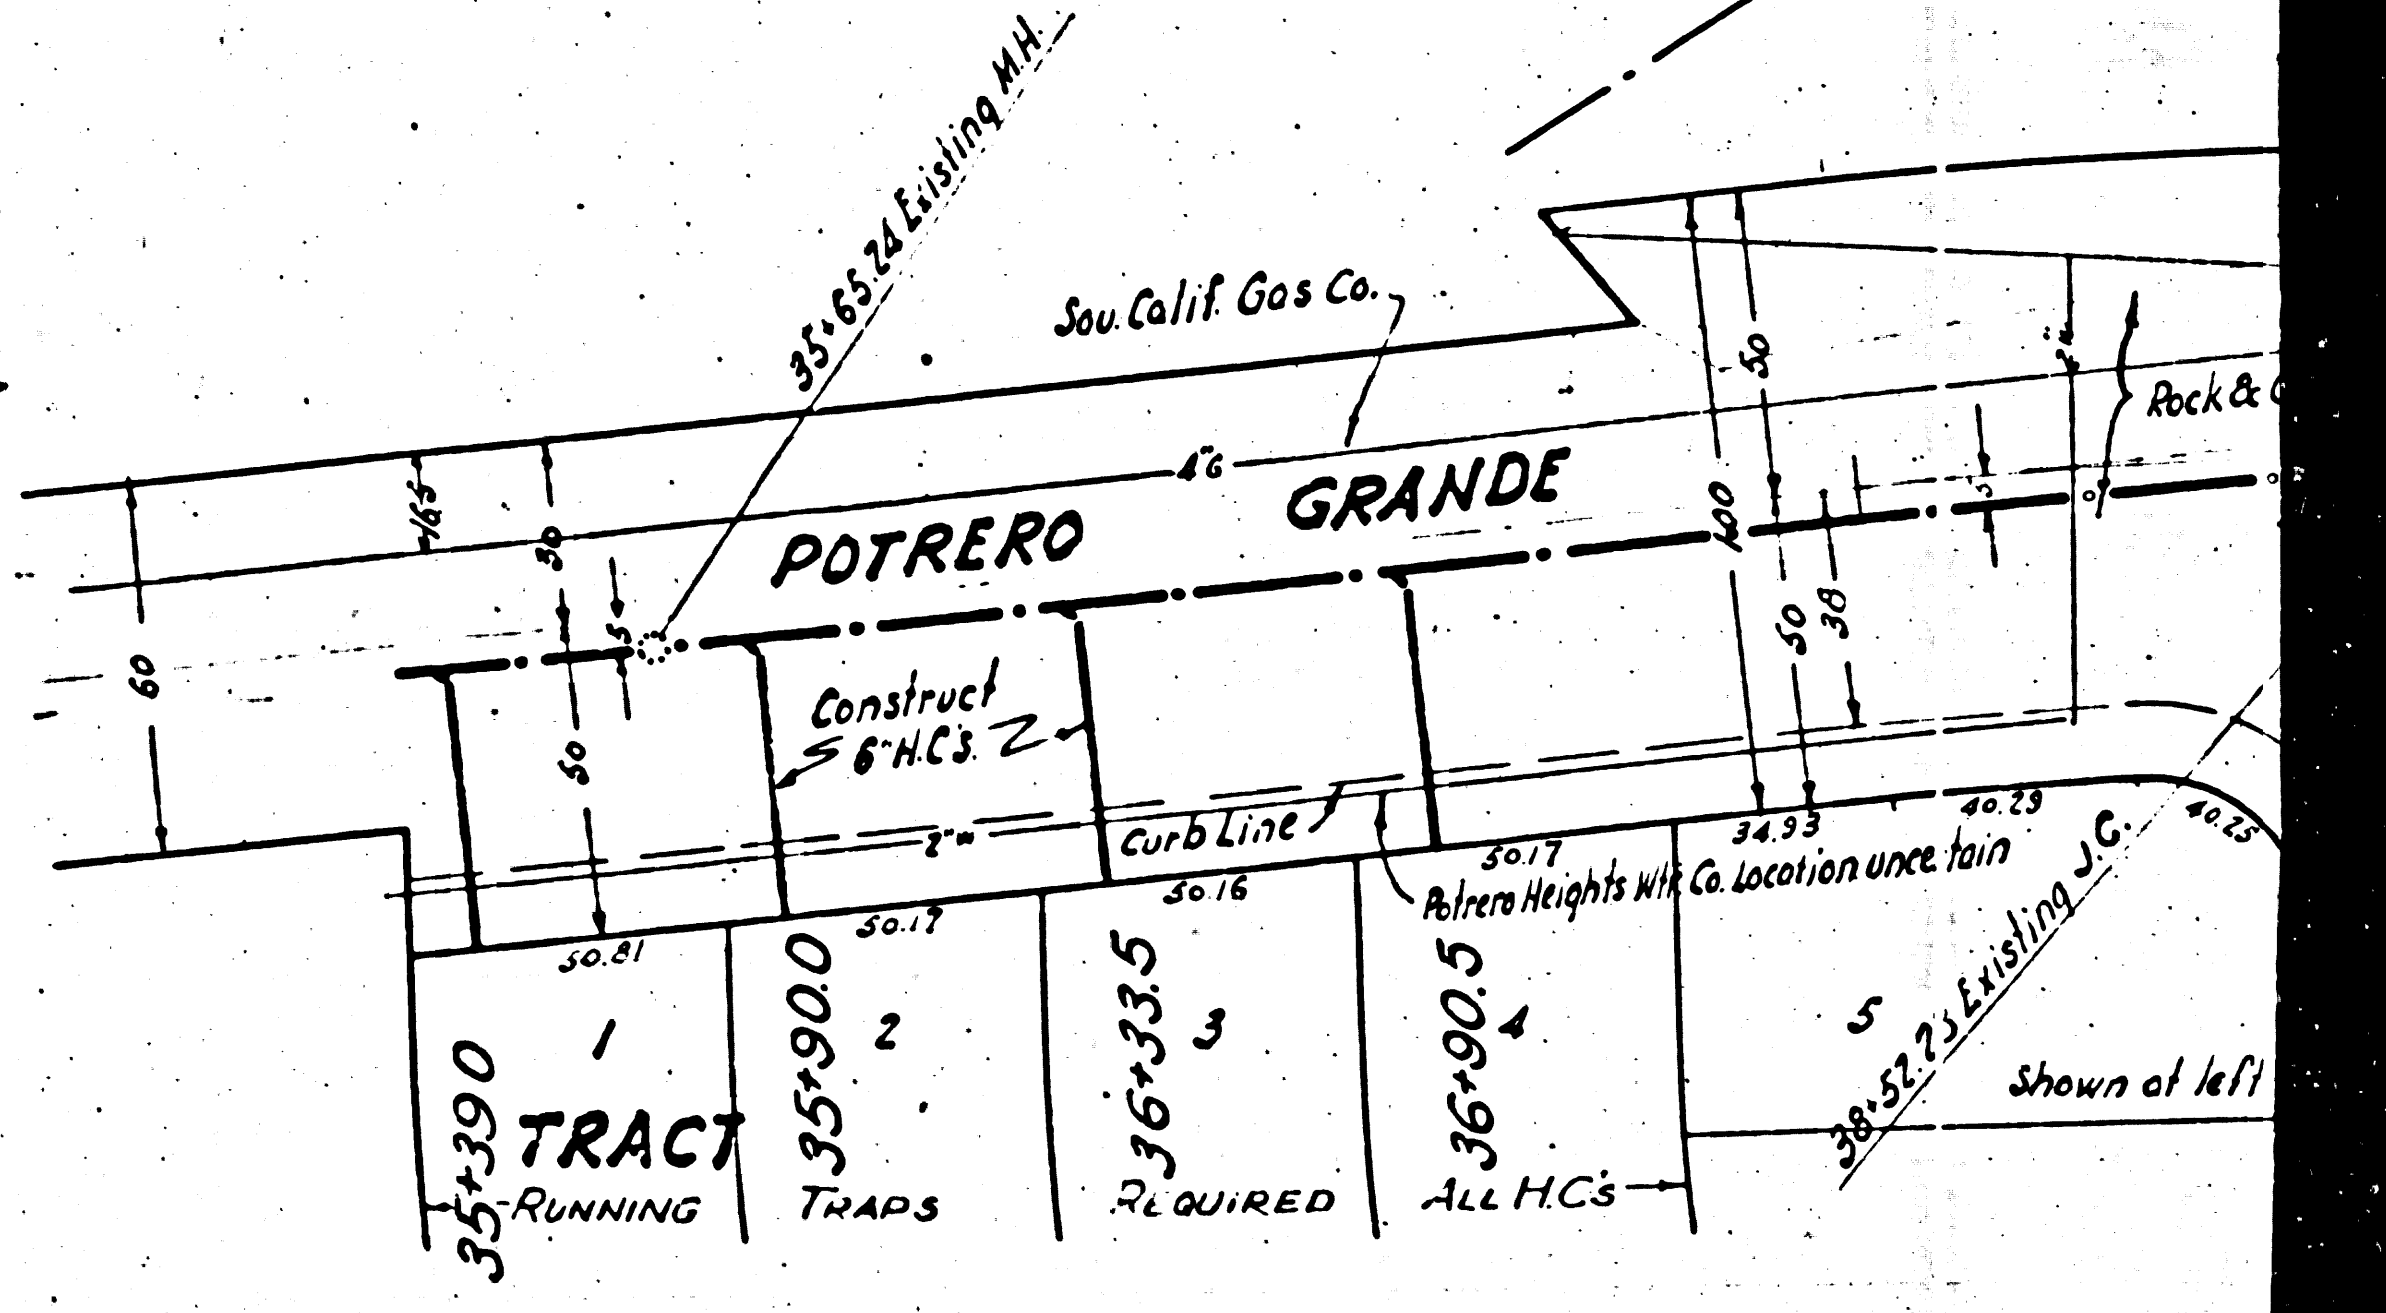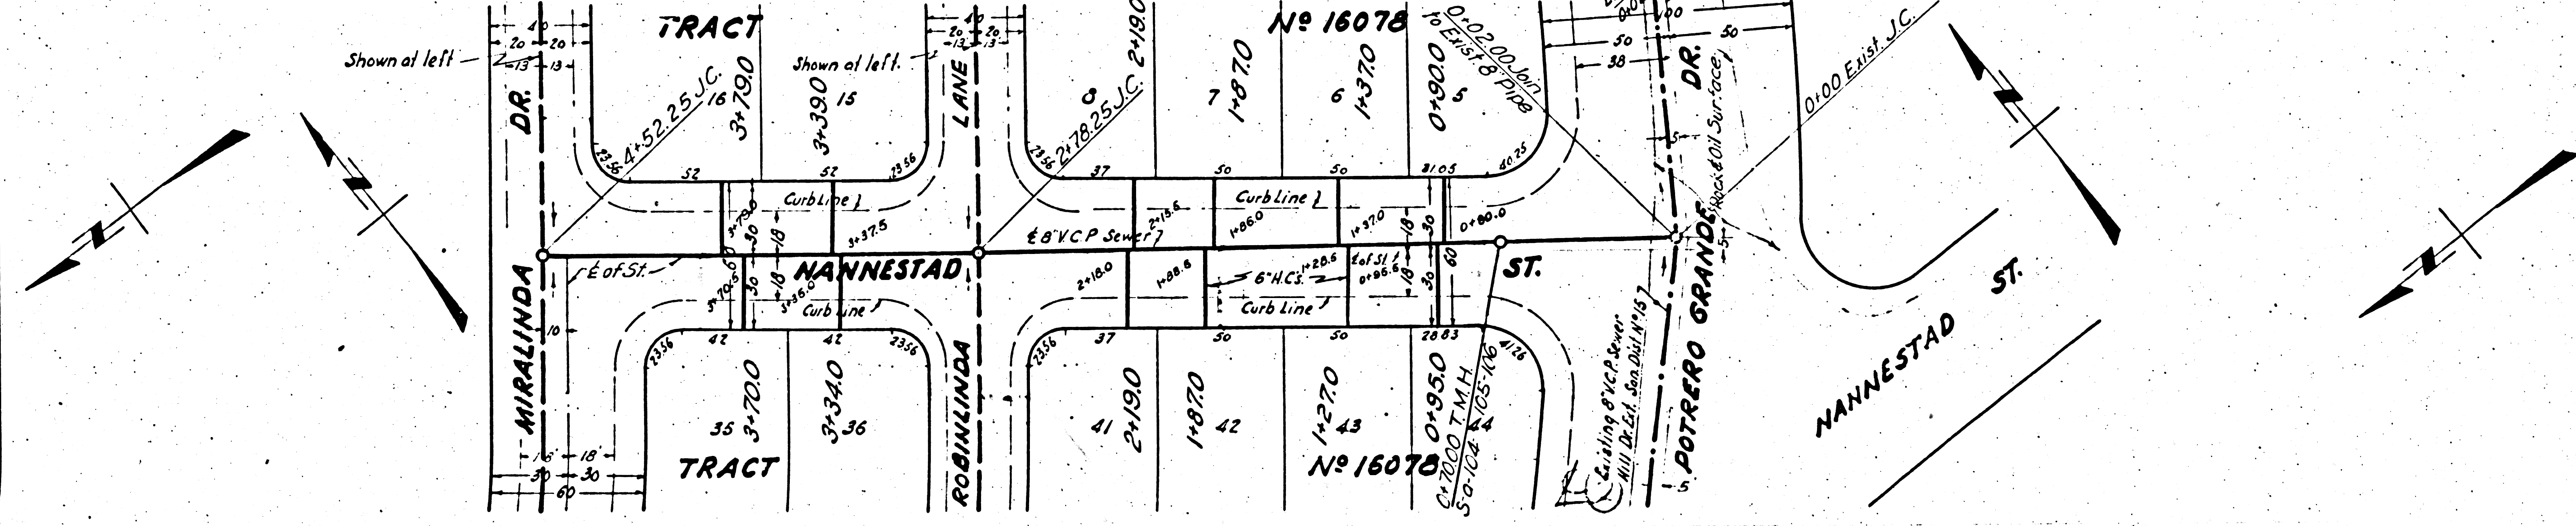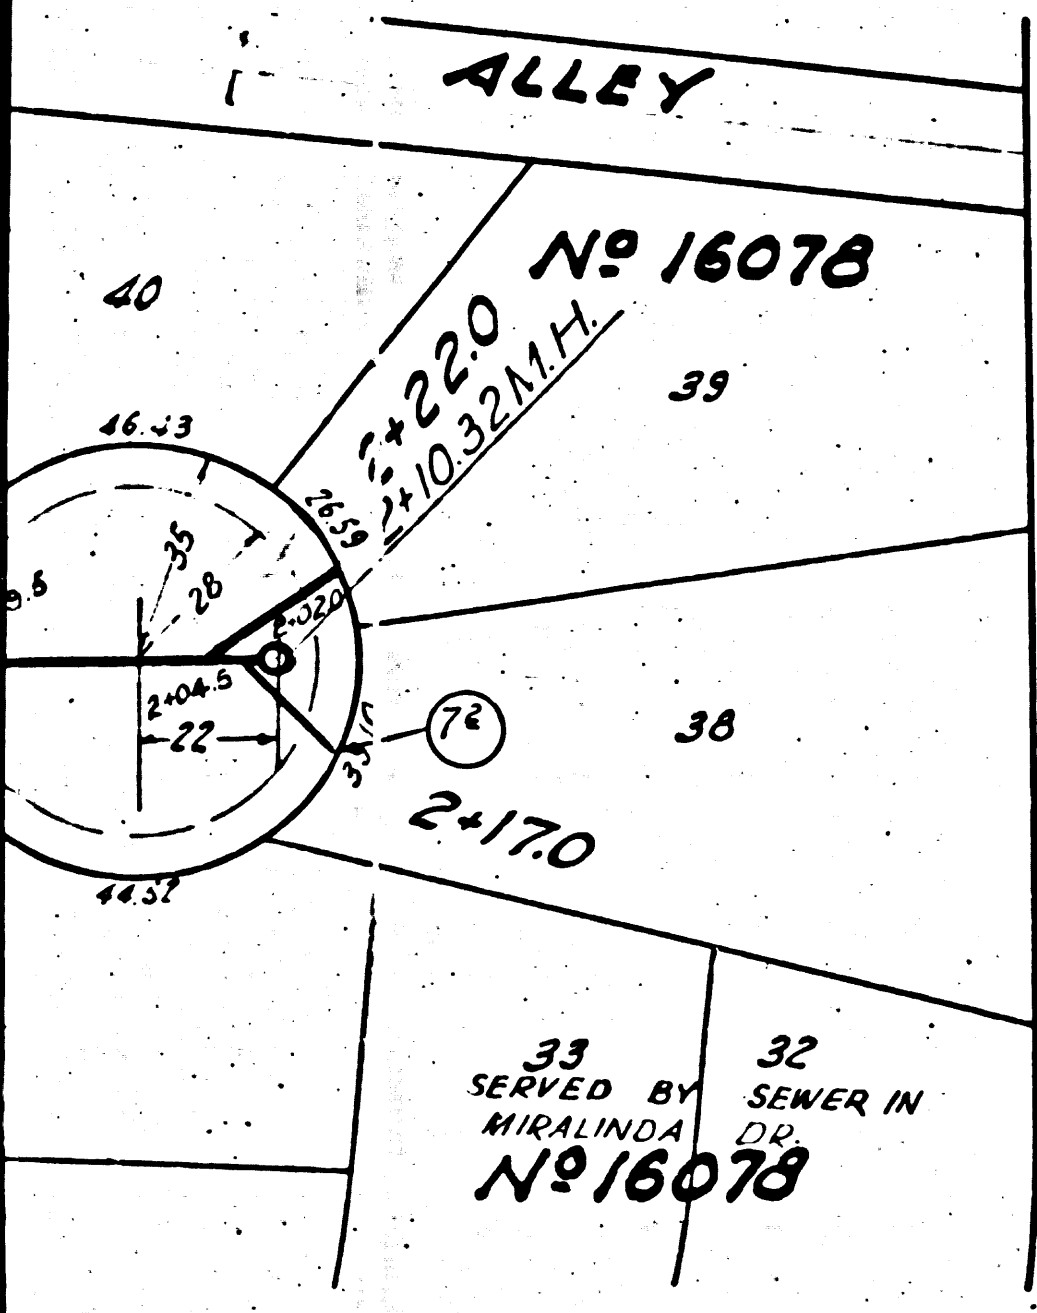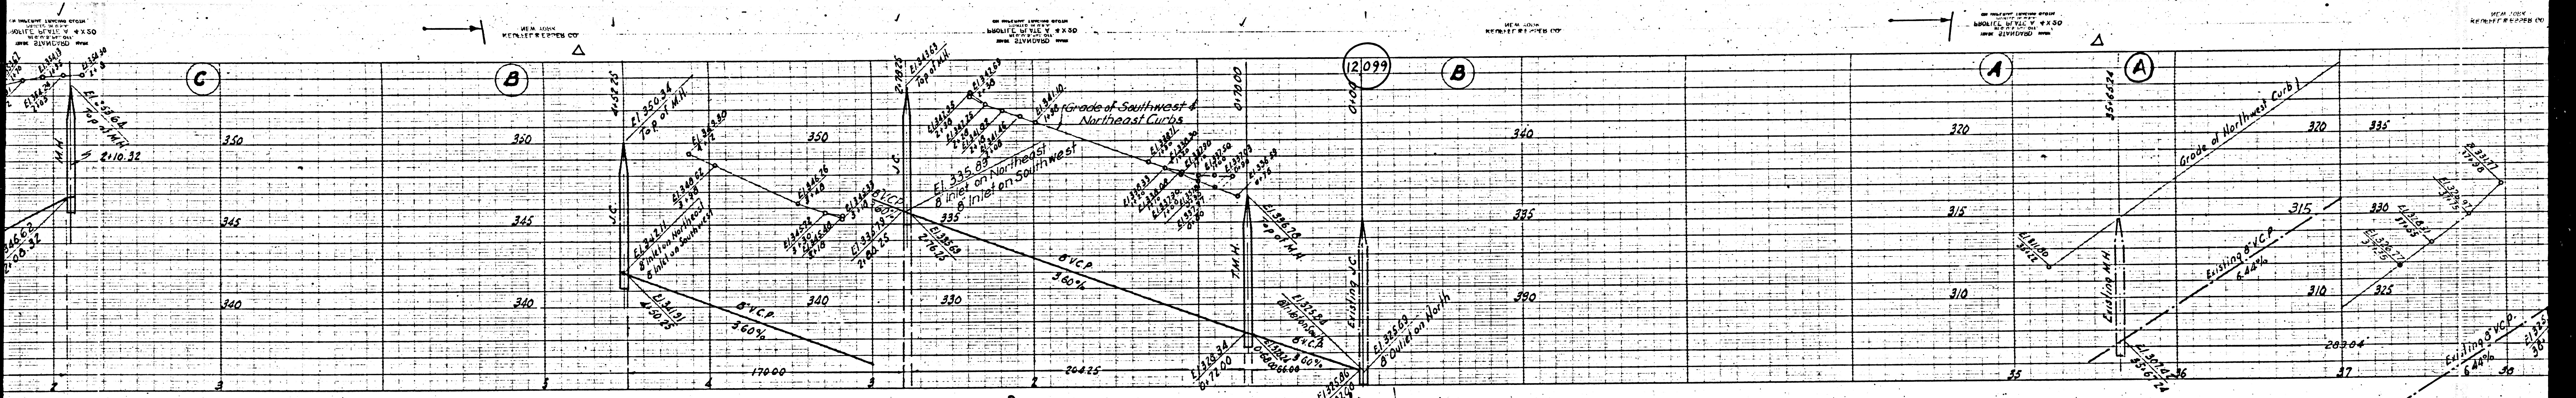

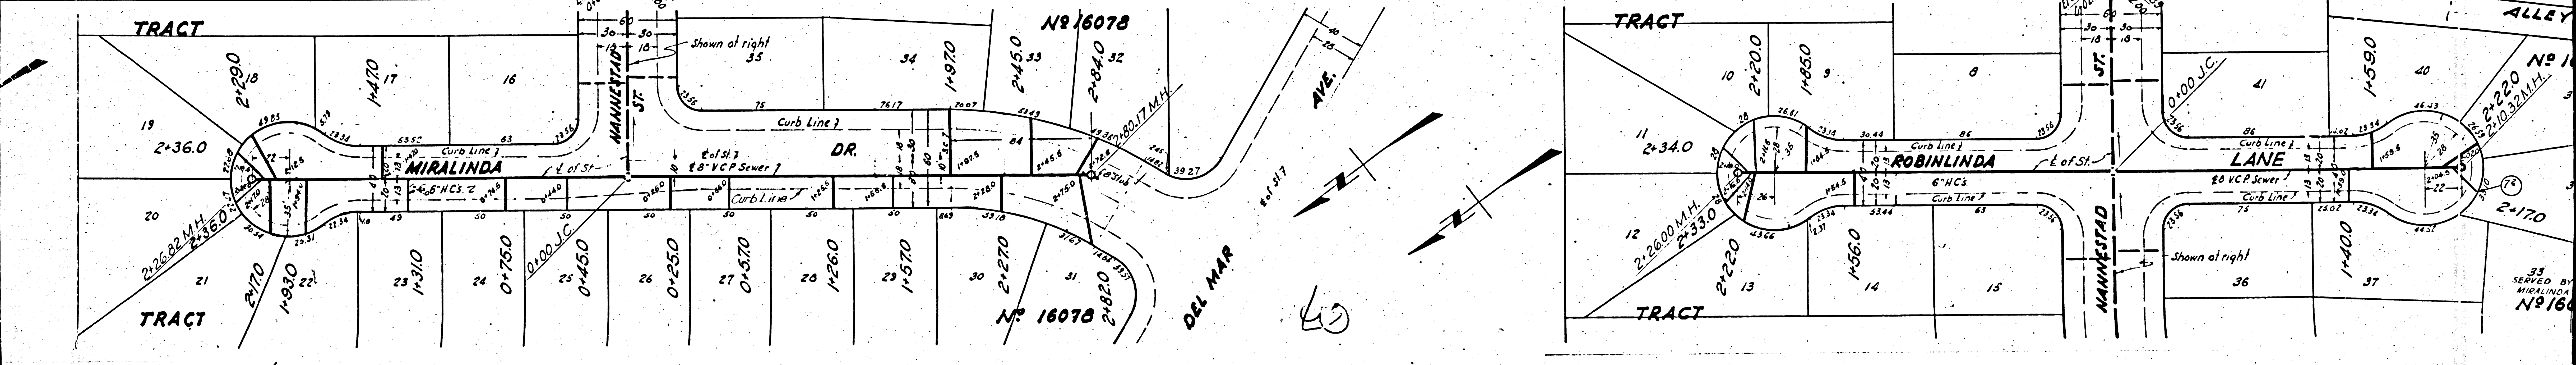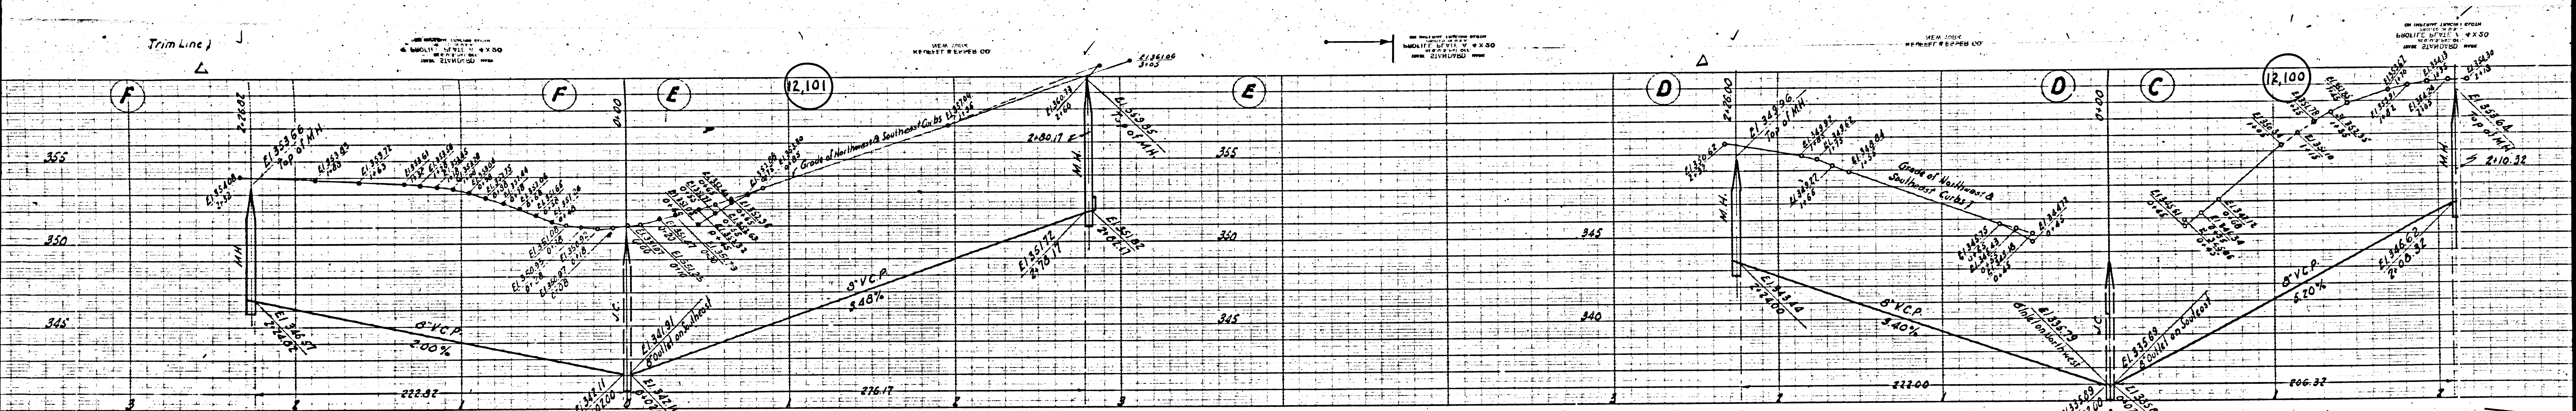

Trim Line J






Trim Line J

33
SERVED BY
MIRALINDA
Nº 16078

