


BY ORDER OF THE BOARD OF SUPERVISORS
 COUNTY OF LOS ANGELES
 MAY 23 1930

NEW YORK
 HENLEY & EPPEN CO.

BY ORDER OF THE BOARD OF SUPERVISORS
 COUNTY OF LOS ANGELES
 MAY 23 1930

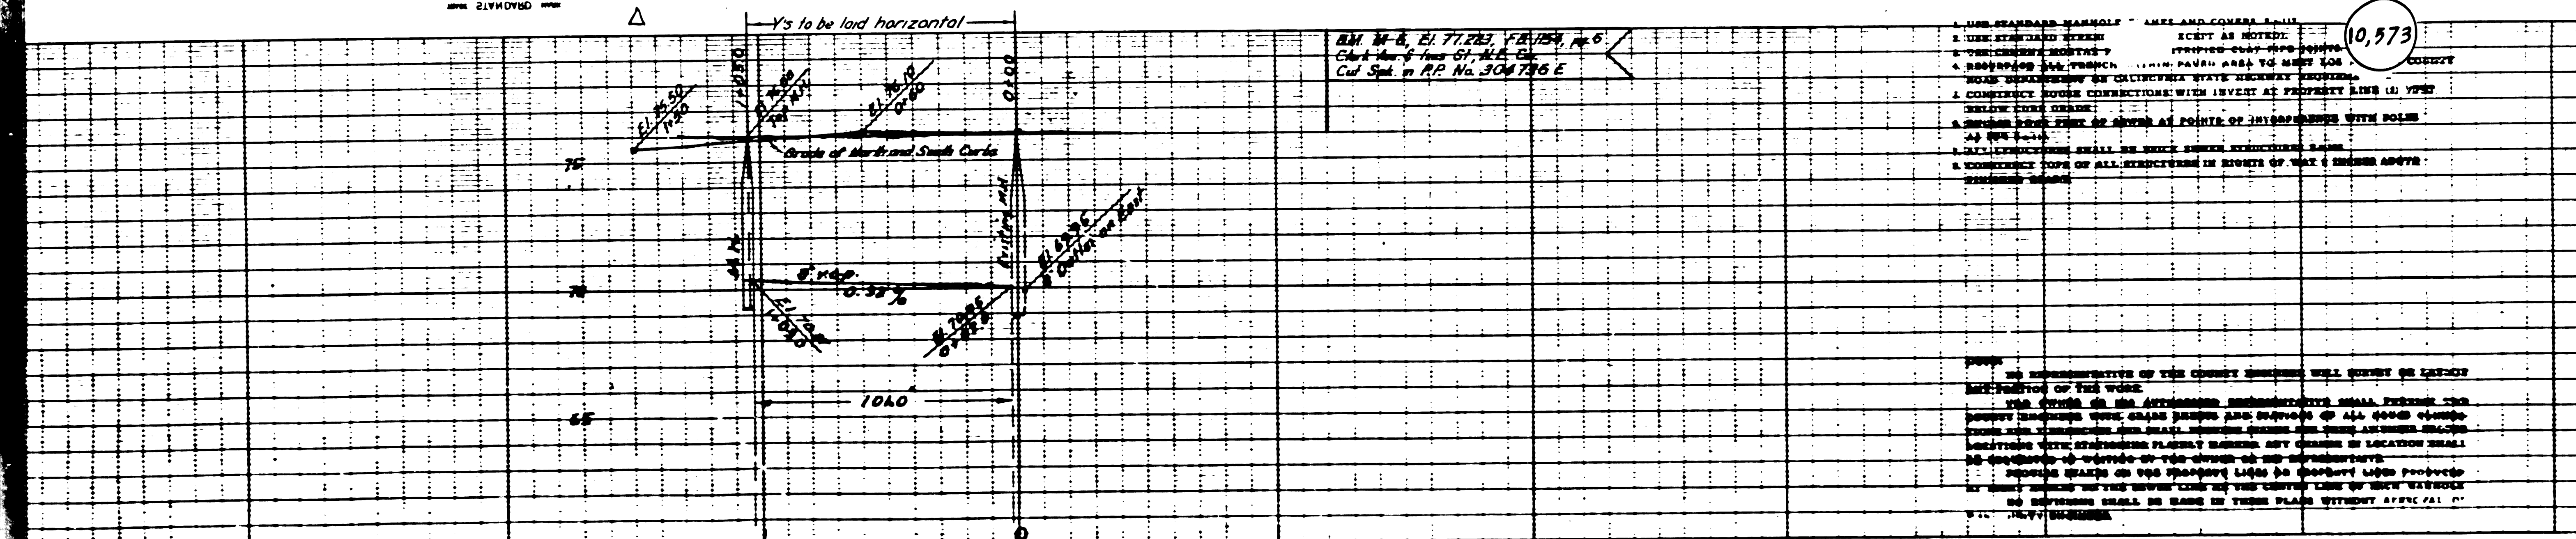



10,573

PROFILE ALIGNMENT AND GRADE OF
 SANITARY SEWER
 TO BE CONSTRUCTED IN
 IVES STREET
 BETWEEN STEVENS AVENUE AND CLARK AVENUE
 PRIVATE CONTRACT NO 1379
 W. S. 33
 SHEET 1 OF 1 SHEET

April, 1930 SCALE VERTICAL 1" = 4'
 HORIZONTAL 1" = 40'
 PREPARED IN THE OFFICES OF
 GLEN ROOD
 G. R. Rood
 S.E.W. 2093

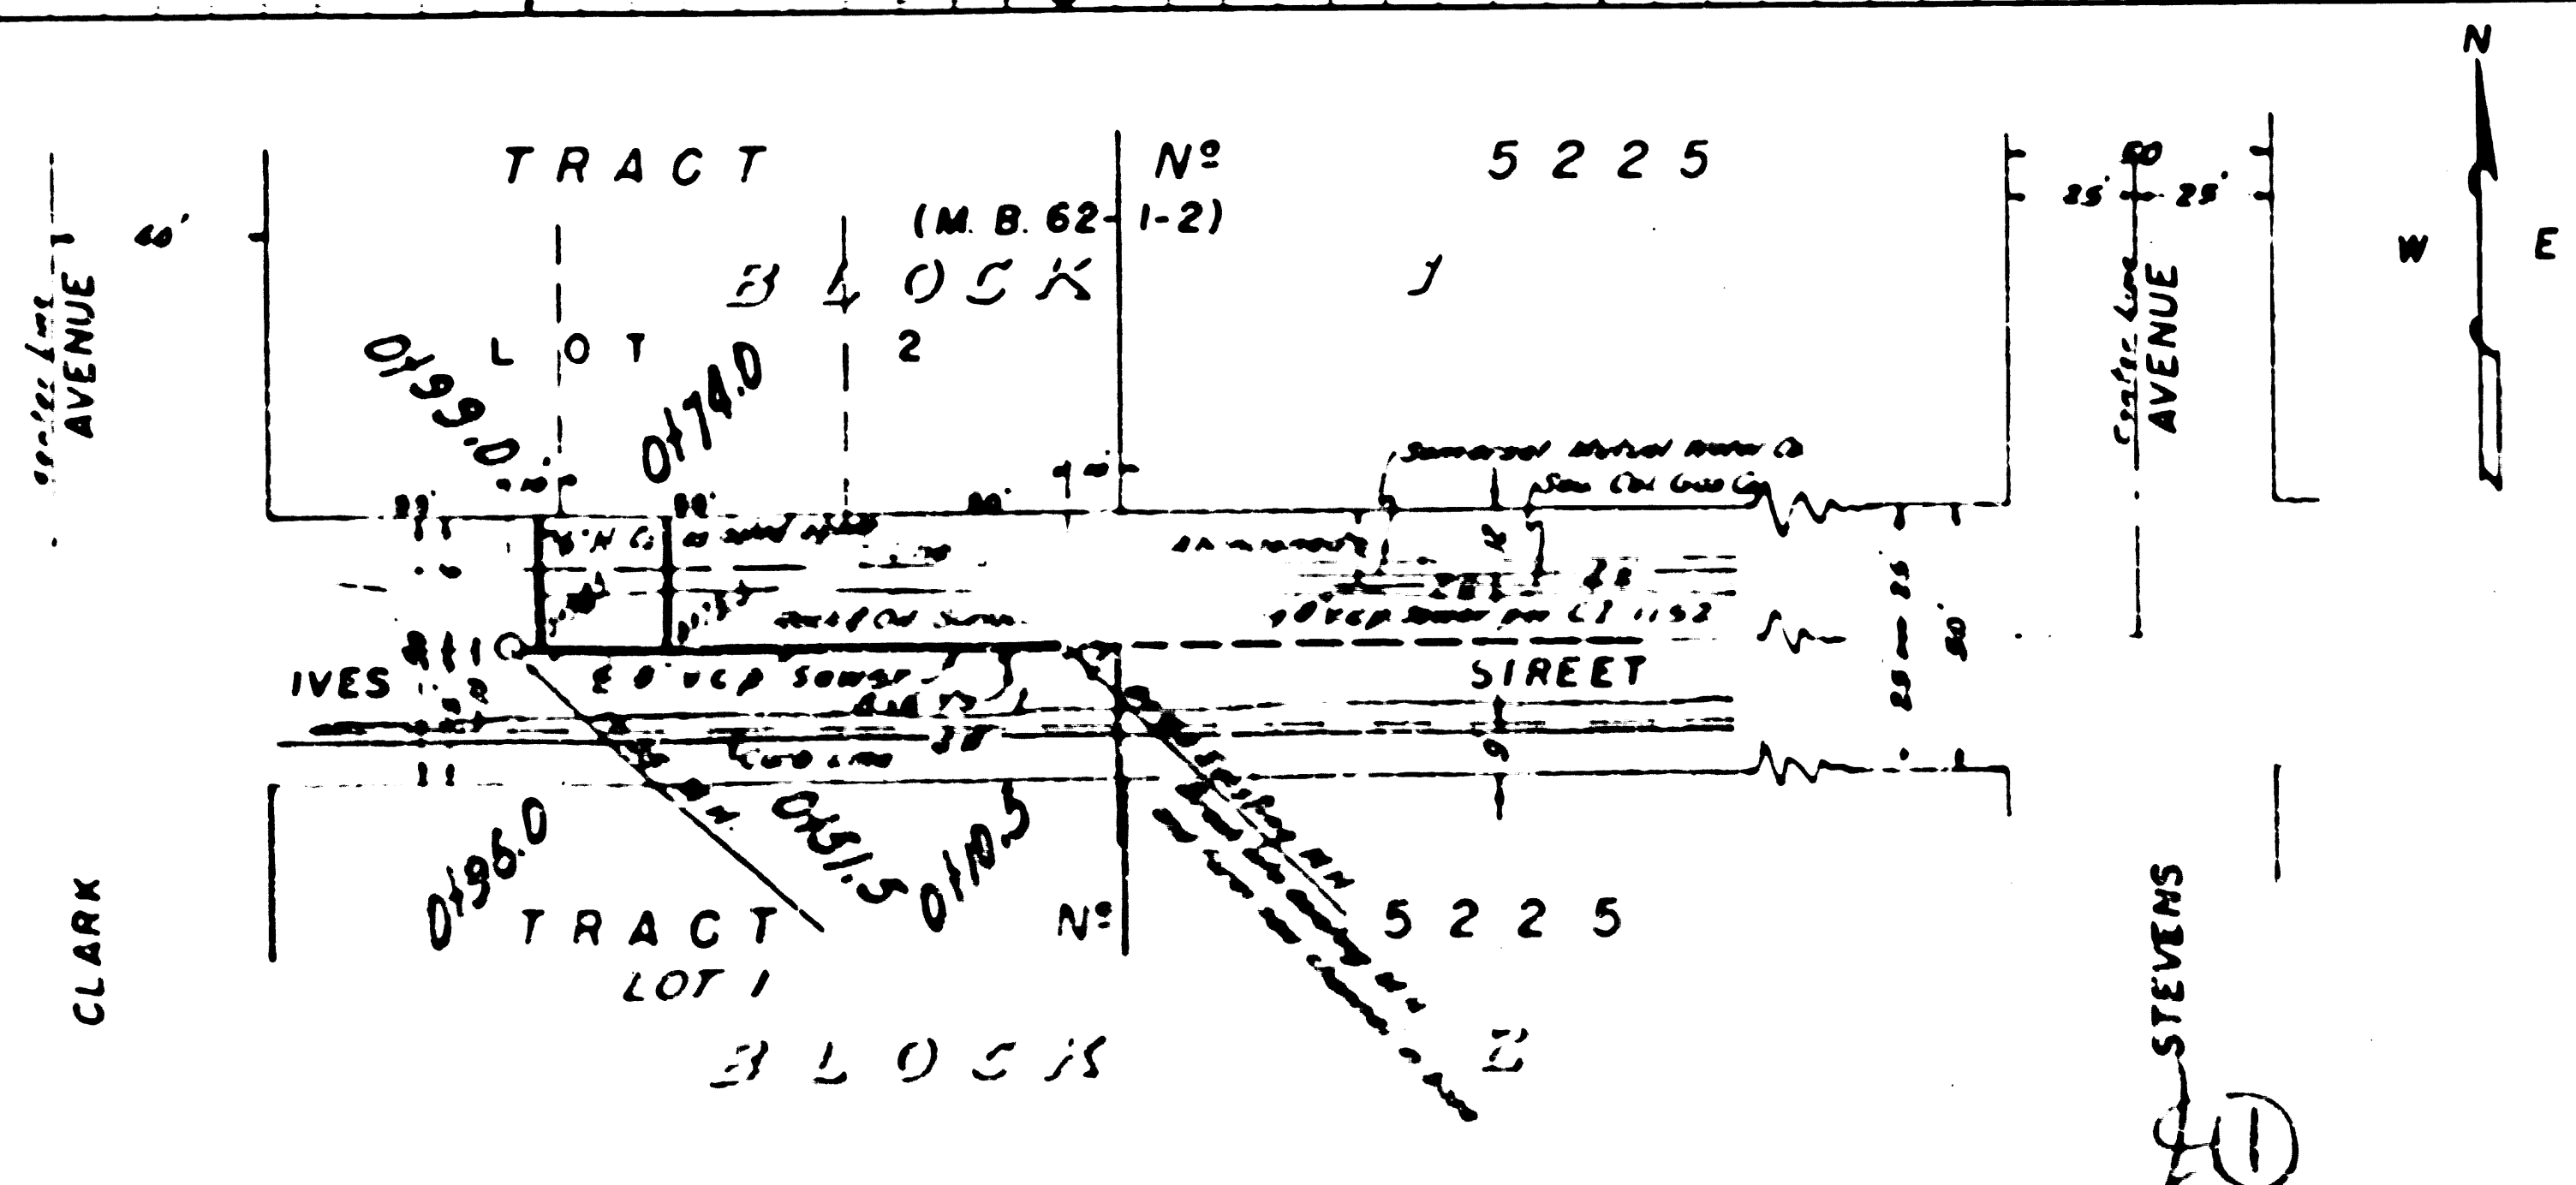

FOR LEGEND
 COUNTY OF LOS ANGELES, CALIFORNIA
 MAY 23 1930