
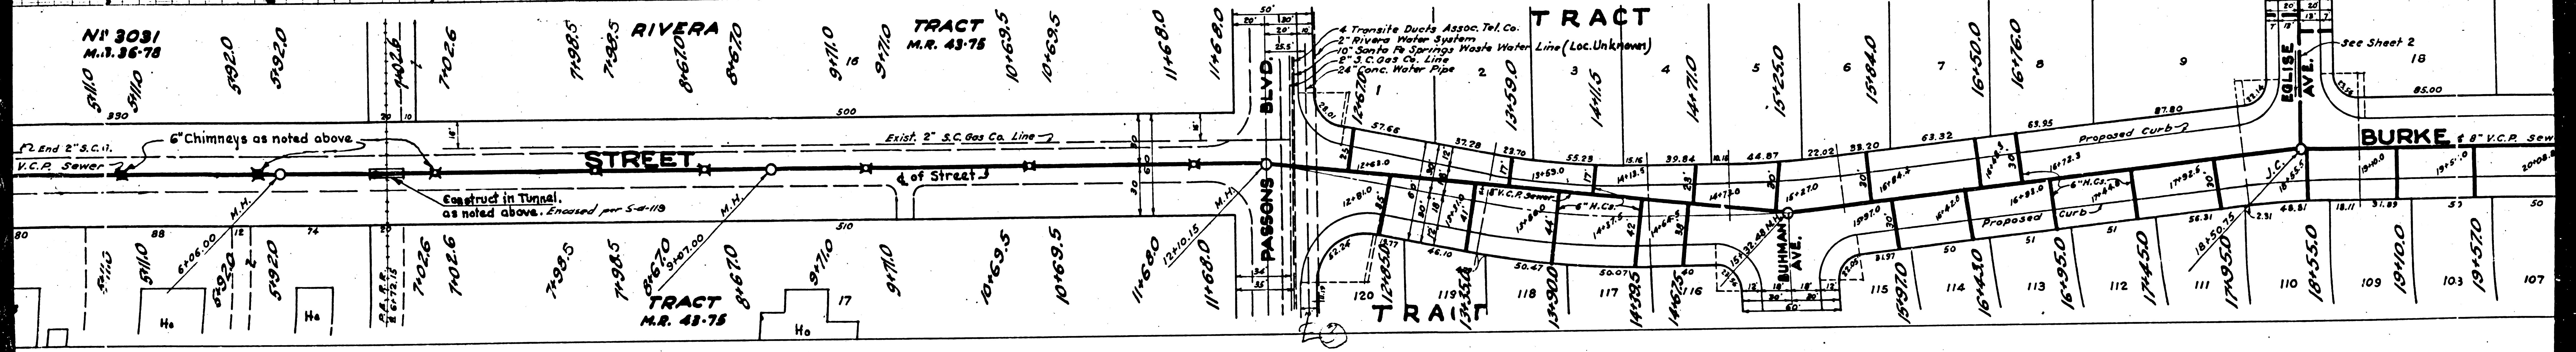


19410.0	19457.0	20111.0	20156.0	21111.0	21610	22060	22610	23060	23510	23960	24410	24860	25310	25760	26210	26660	27110	27560	28010	28460	28910	29360	29810	30260	30710	31160	31610	32060	32510	32960	33410	33860	34310
1178	107	106	105	104	103	102	101	100	99	98	97	96	95	94	93	92	91	90	89	88	87	86	85	84	83	82	81	80					

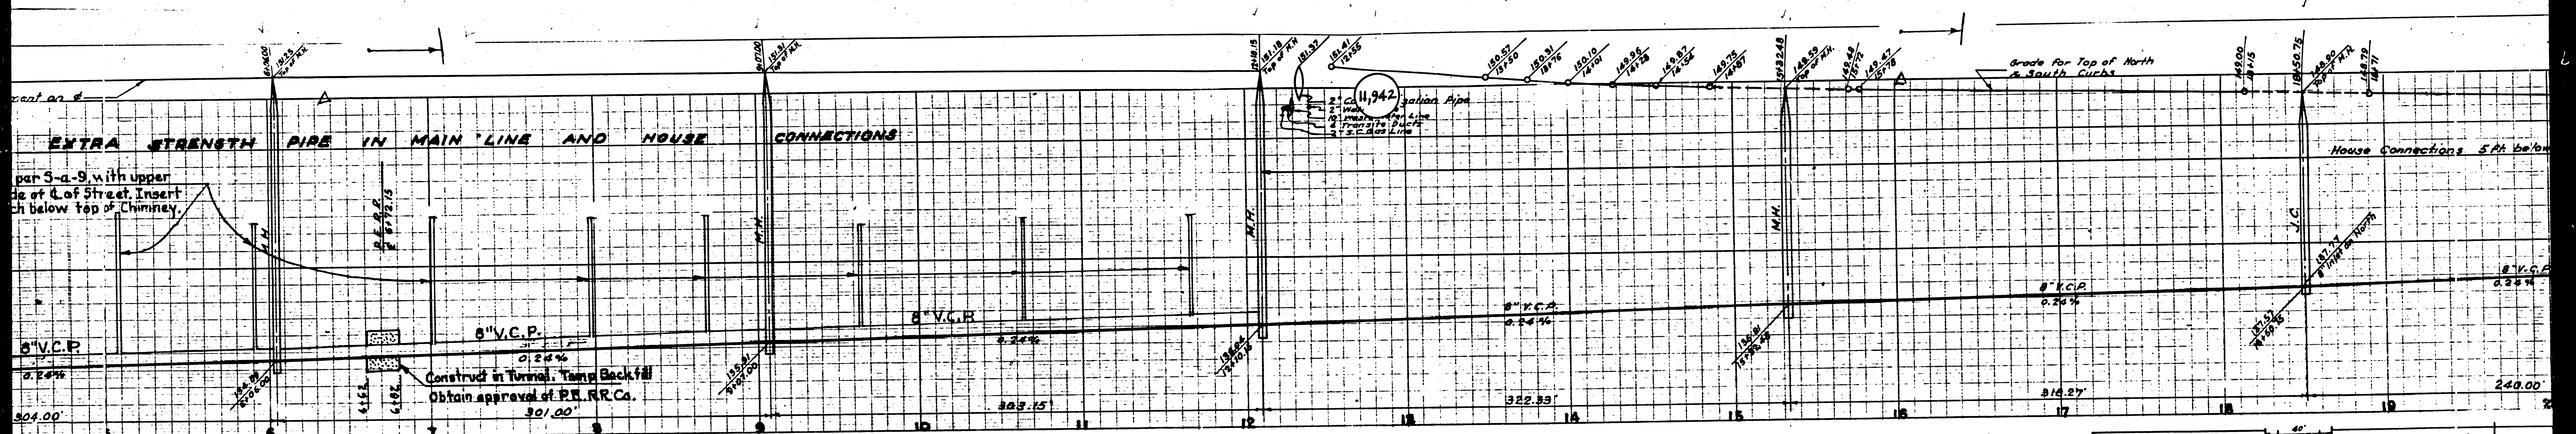

N^o 3031
M.R. 36-78

RIVERA
TRACT
M.R. 43-75


TRACT



TRACT
M.R. 43-75

BURKE
6" V.C.P. Sewer

See Sheet 2

8151 P.C. 1514
 8151 P.C. 1514
 8151 P.C. 1514

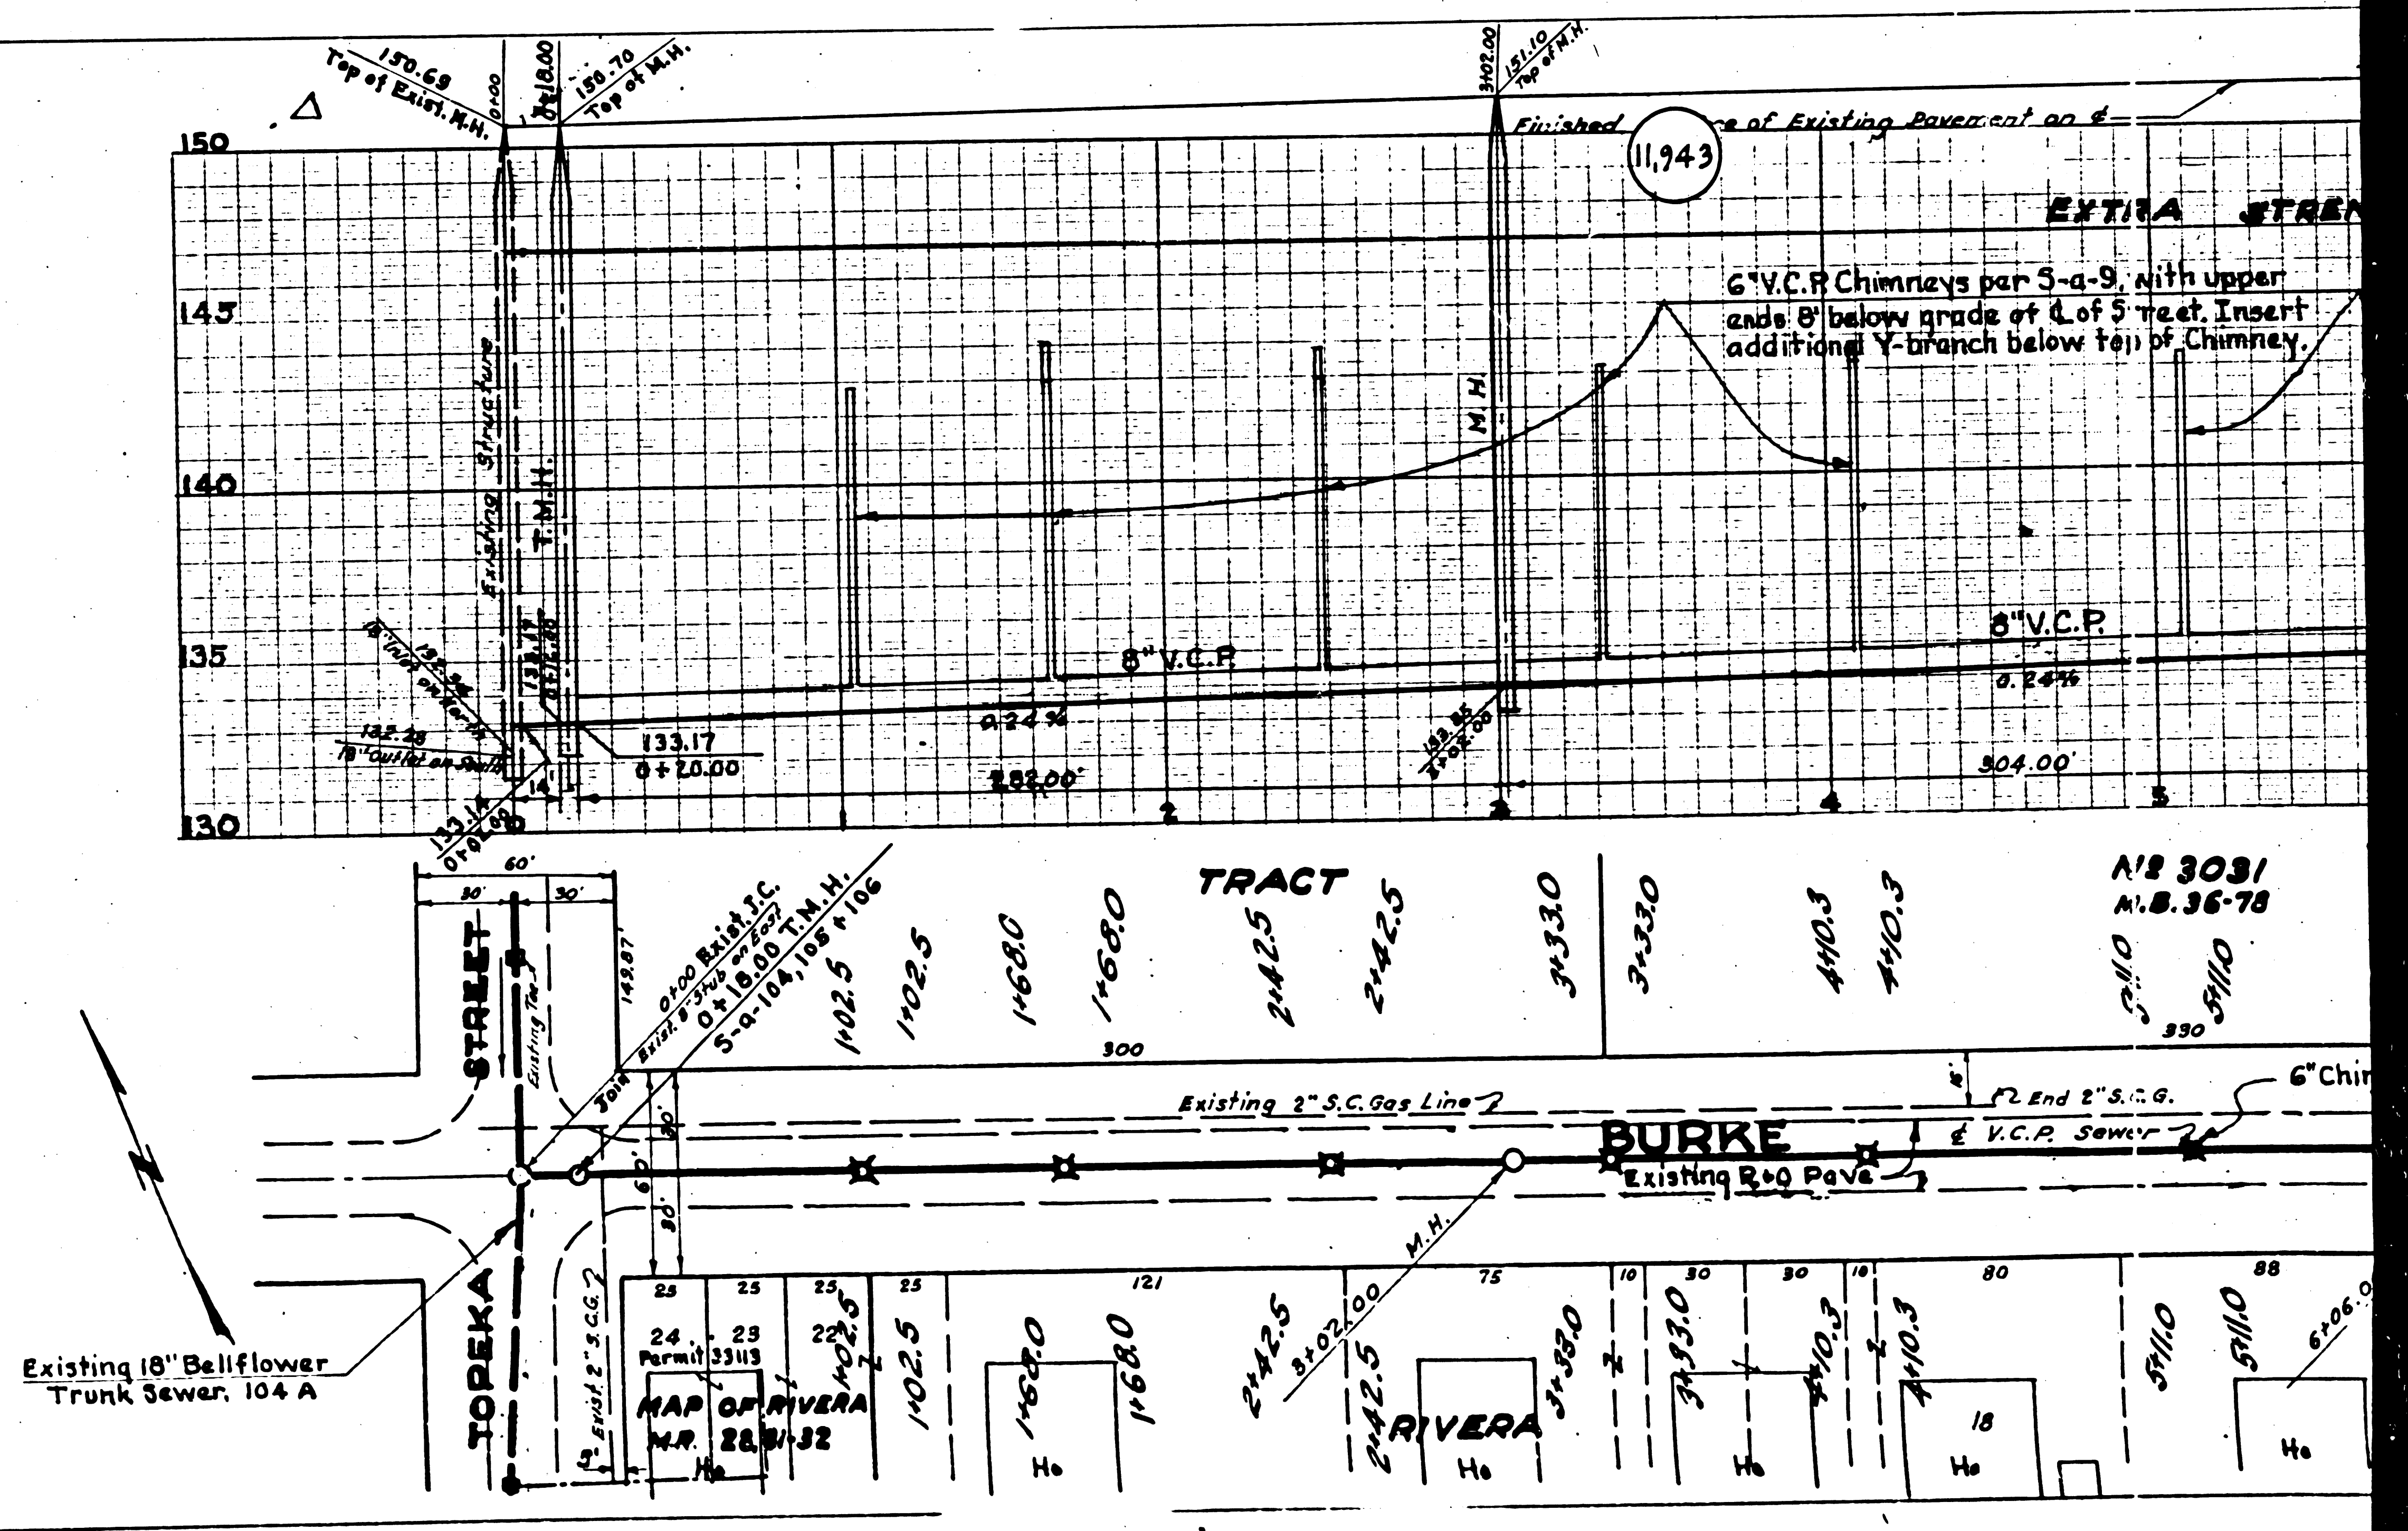

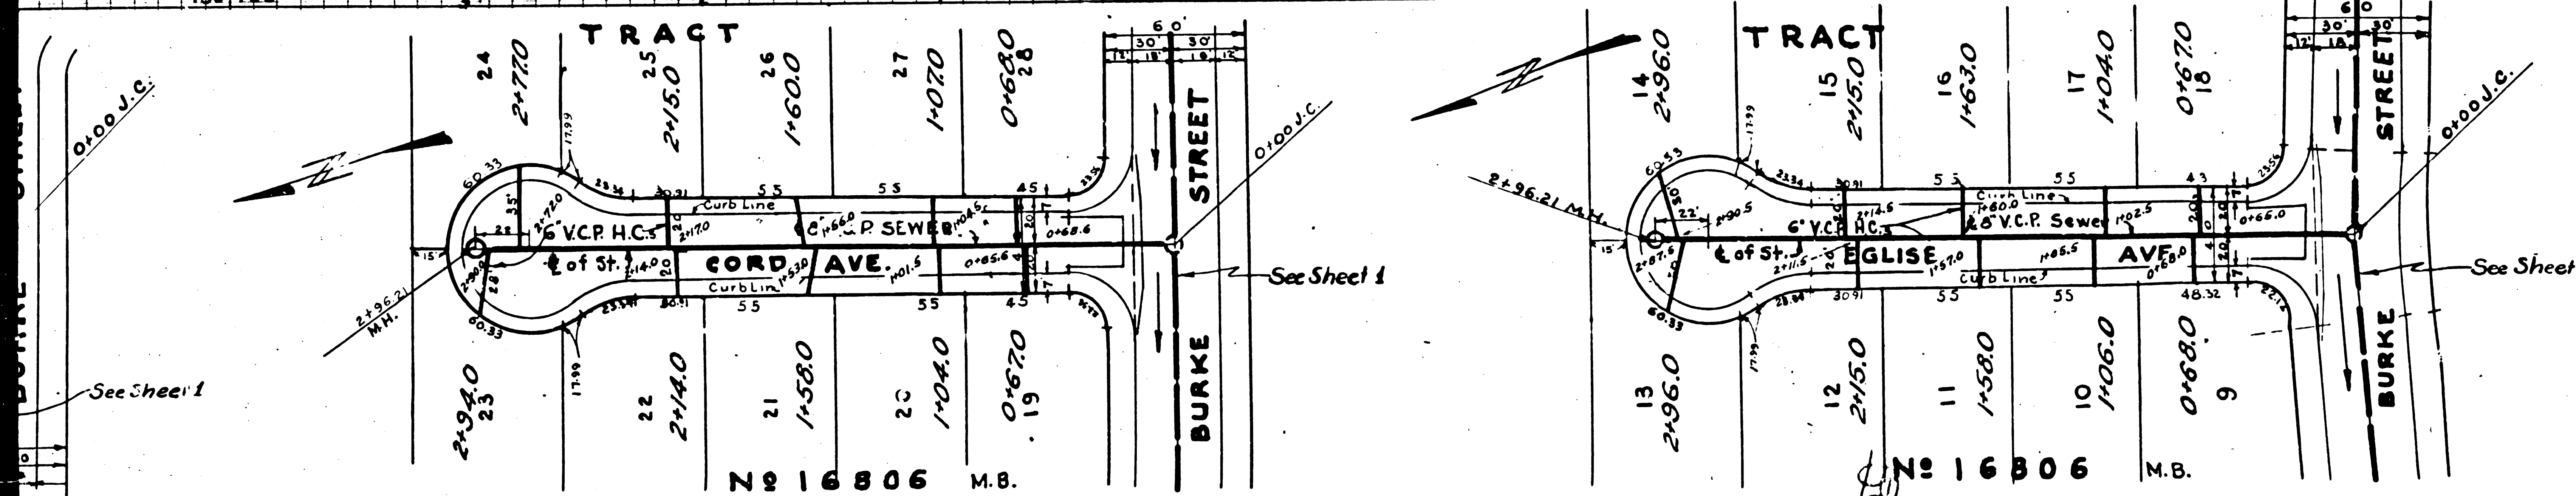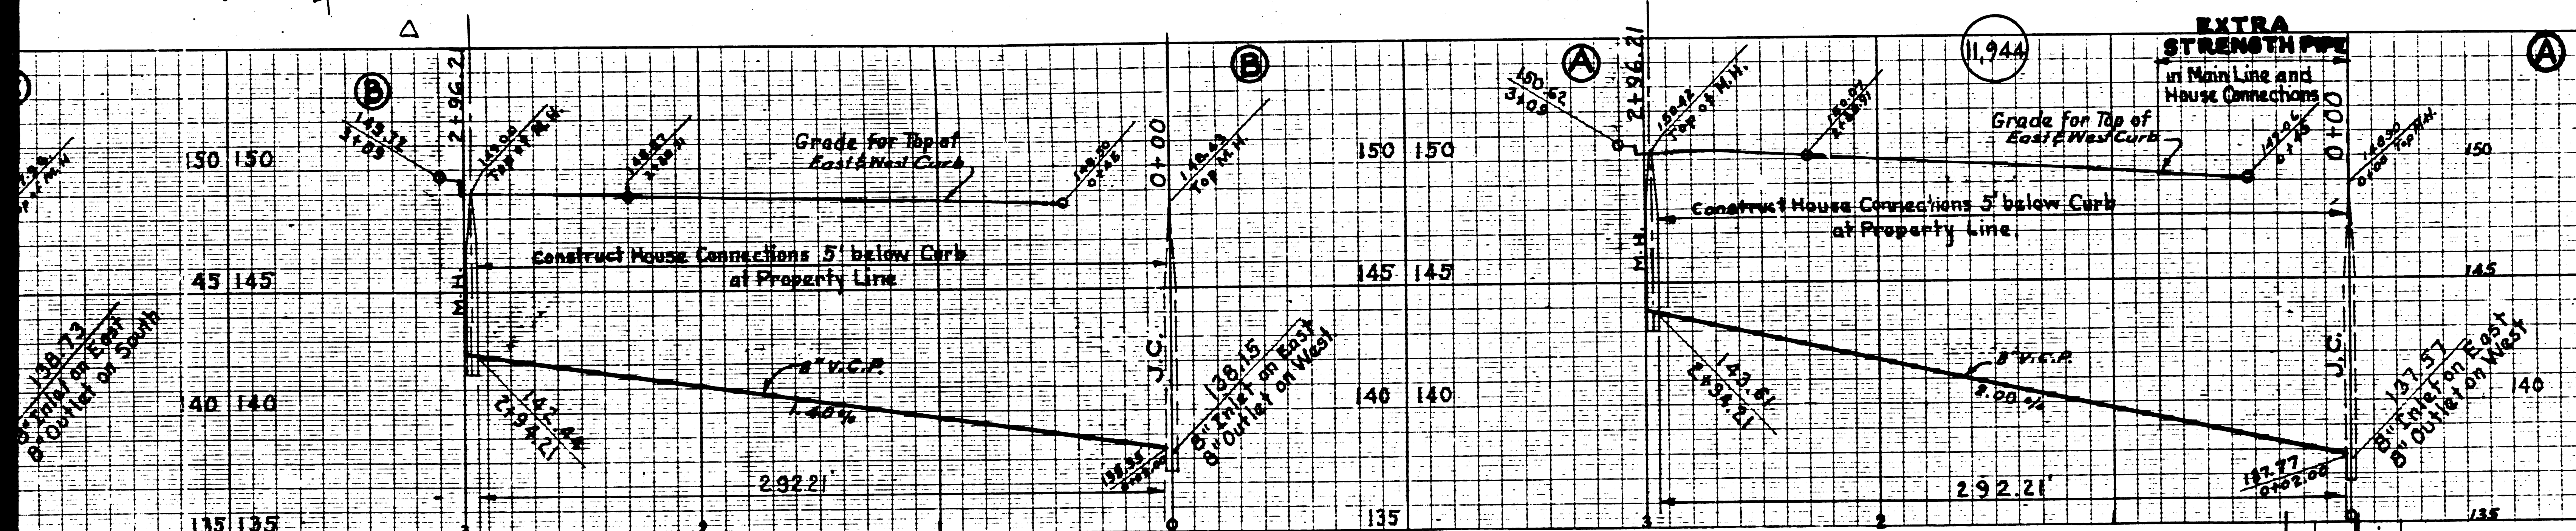

PROFILE, ALIGNMENT AND GRADE OF
SANITARY SEWERS
 TO BE CONSTRUCTED IN
EGLISE AVENUE (2)
 From 296 Feet north of BURKE STREET to BURKE STREET
CORD AVENUE
 From 296 Feet north of BURKE STREET to BURKE STREET
HASTY AVENUE
 From 296 Feet north of BURKE STREET to BURKE STREET
SIDE VIEW DRIVE
 From 296 Feet north of BURKE STREET to BURKE STREET
SONGFEST DRIVE
 From 296 Feet north of BURKE STREET to BURKE STREET
BENNINGTON AVENUE
 From 296 Feet north of BURKE STREET to BURKE STREET
FARMLAND AVENUE
 From 210 Feet north of BURKE STREET to BURKE STREET.

PRIVATE CONTRACT No 1512
 W. S. 36
 SHEET 2 OF 2 SHEETS
 Scale: Vert. 1" = 4'
 Horiz. 1" = 40'
 August 1950
 PREPARED IN THE OFFICES OF
HAROLD M. EGART,
 By: *Harold M. Egart*
 REG. C.E. No 2151
 For Legend See Plan No S-a-64
FOR CONSTRUCTION NOTES SEE SHEET No 1

COUNTY OF LOS ANGELES, CALIFORNIA.
 Approved *Edmund* COUNTY ENGINEER
 Approved BY *AM RAYN* OFFICE ENGINEER
 Chief Engineer of L.A. County
 Sanitation District No 2
 Checked By *John T. ...* 11-2-50
 Office of County Engineer, R. B. No 7104

