
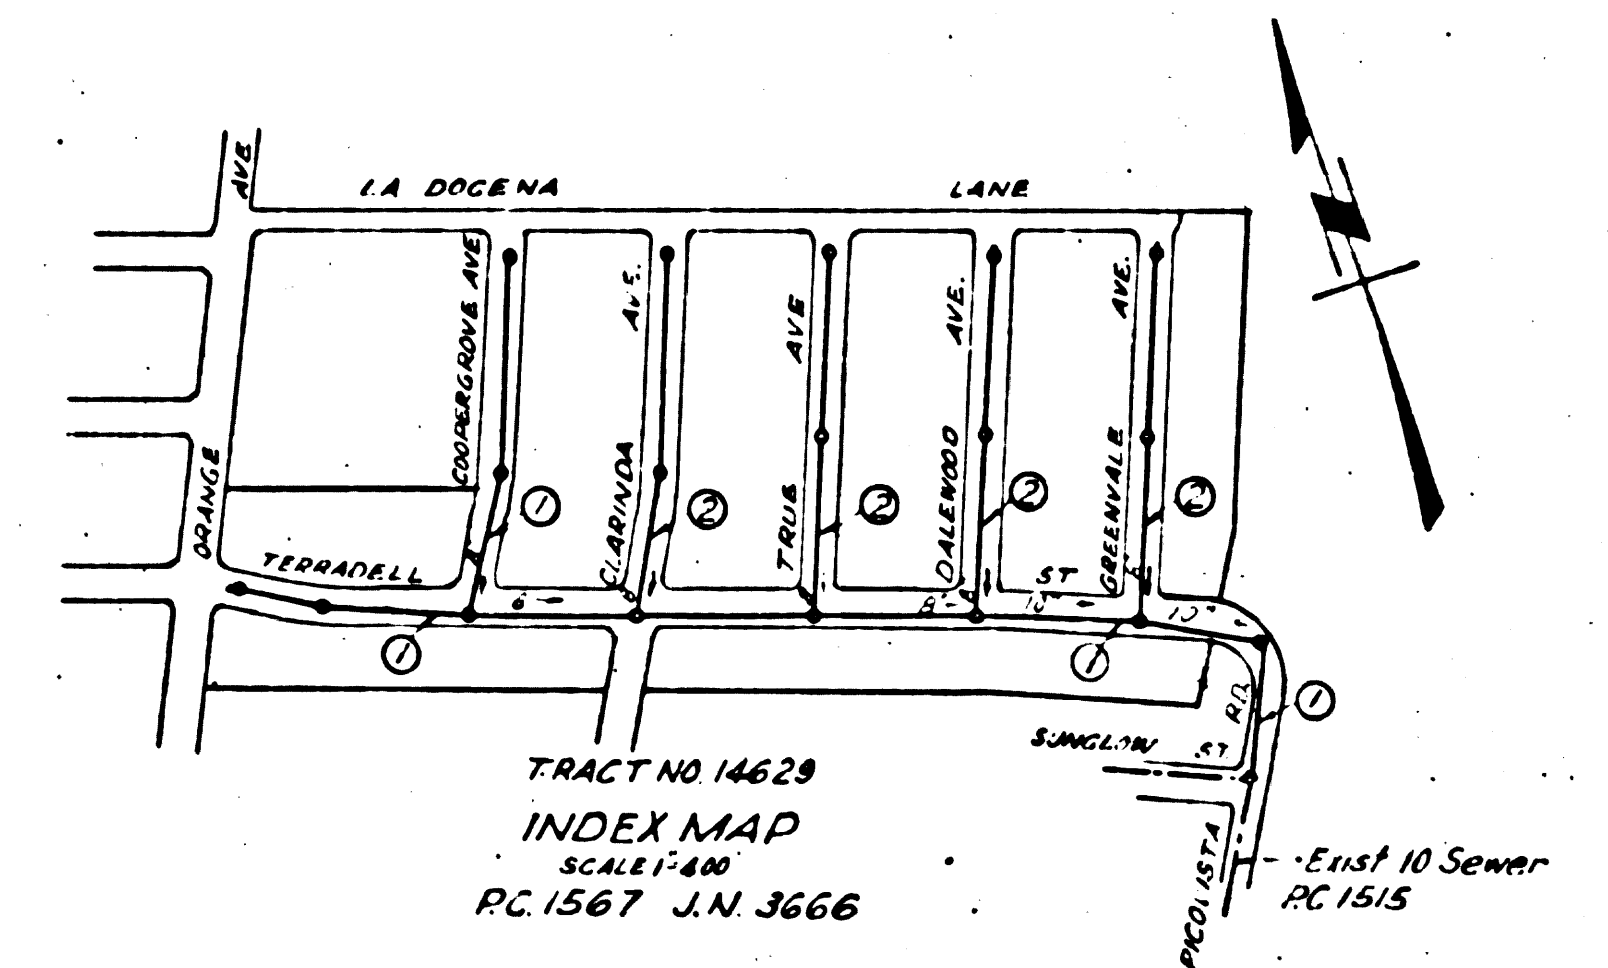



NOTES:  
 NO REPRESENTATIVE OF THE COUNTY ENGINEER WILL SURVEY OR LAY  
 ANY PORTION OF THE WORK.  
 THE OWNER OR HIS AUTHORIZED REPRESENTATIVE SHALL FURNISH THE  
 COUNTY ENGINEER WITH GRADE SHEETS AND STATIONS OF ALL EXISTING CON-  
 DITIONS AND, IN PARTICULAR, SHALL FURNISH THE COUNTY ENGINEER WITH  
 LOCATIONS WITH STATIONING, PLAIN, V. BARRIED AND V. BARRIED PLAIN  
 AS REQUIRED IN THE SPECIFICATIONS. ALL EXISTING CON-  
 DITIONS SHALL BE SHOWN ON THE PLANS AND GRADE SHEETS.  
 PROVIDE STAKES ON THE PROPERTY LINES OR PROPERTY LINES INDICATED  
 BY RIGHT ANGLE TO THE CENTER LINE OF THE PROPERTY LINES.  
 NO REVISIONS SHALL BE MADE IN THESE PLANS WITHOUT APPROVAL OF  
 THE COUNTY ENGINEER.


**PROFILE ALIGNMENT AND GRADE OF  
 SANITARY SEWERS  
 TO BE CONSTRUCTED IN  
 PICOVISTA ROAD  
 BETWEEN SUNGLOW ST. & TERRADELL STREET  
 BETWEEN PICOVISTA RD. & ORANGE AVE.  
 COOPER GROVE AVENUE  
 BETWEEN TERRADELL ST. & LA DOGENA LN.  
 IN TRACT NO. 14629**

**PRIVATE CONTRACT No. 1567**  
 V.S. 33  
**SHEET 1 OF 2 SHEETS**  
 SCALE: VERT. 1" = 4'  
 HORIZ. 1" = 40'  
 JAN 2 1931  
 PREPARED IN THE OFFICE OF  
**KARL F. TUTTLE**

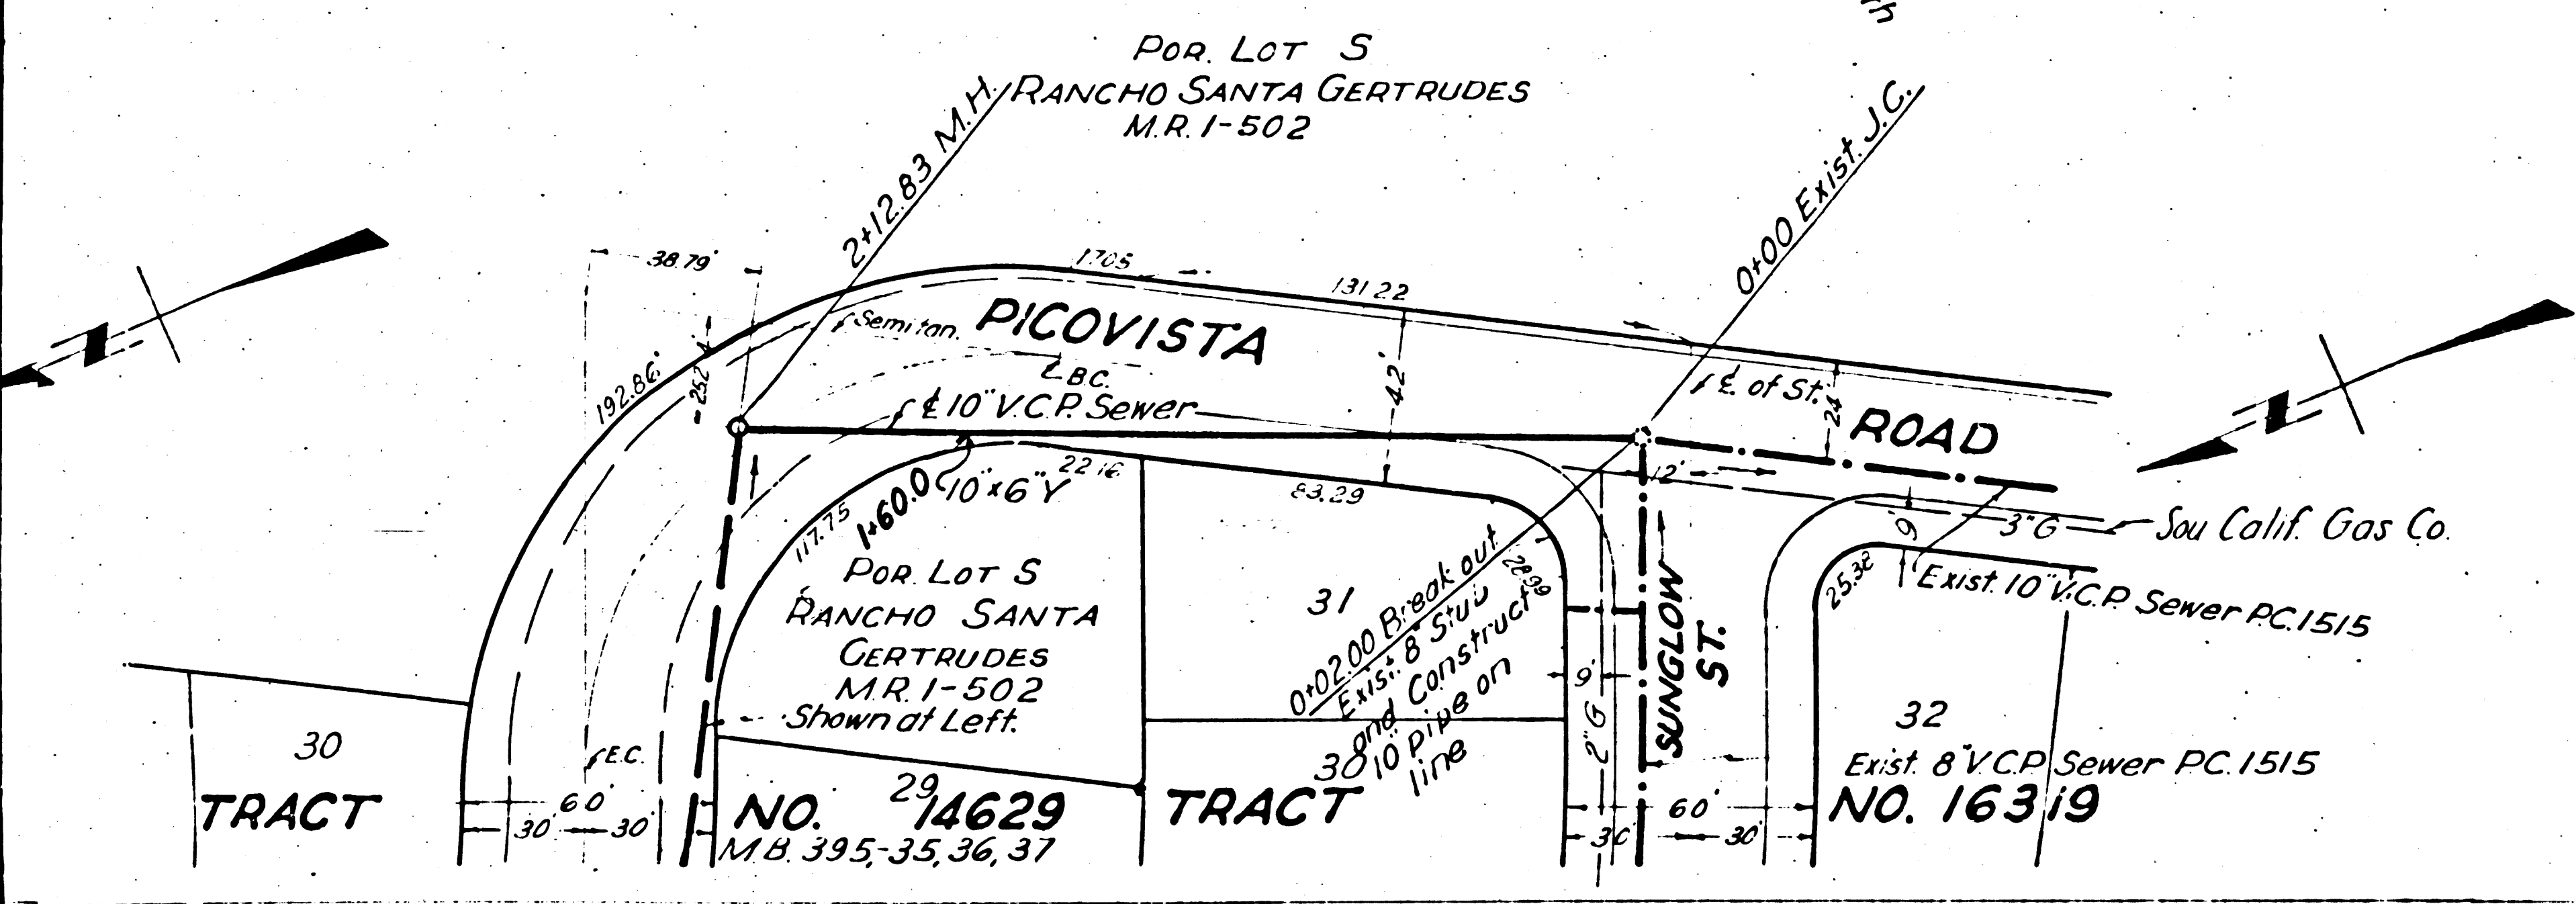

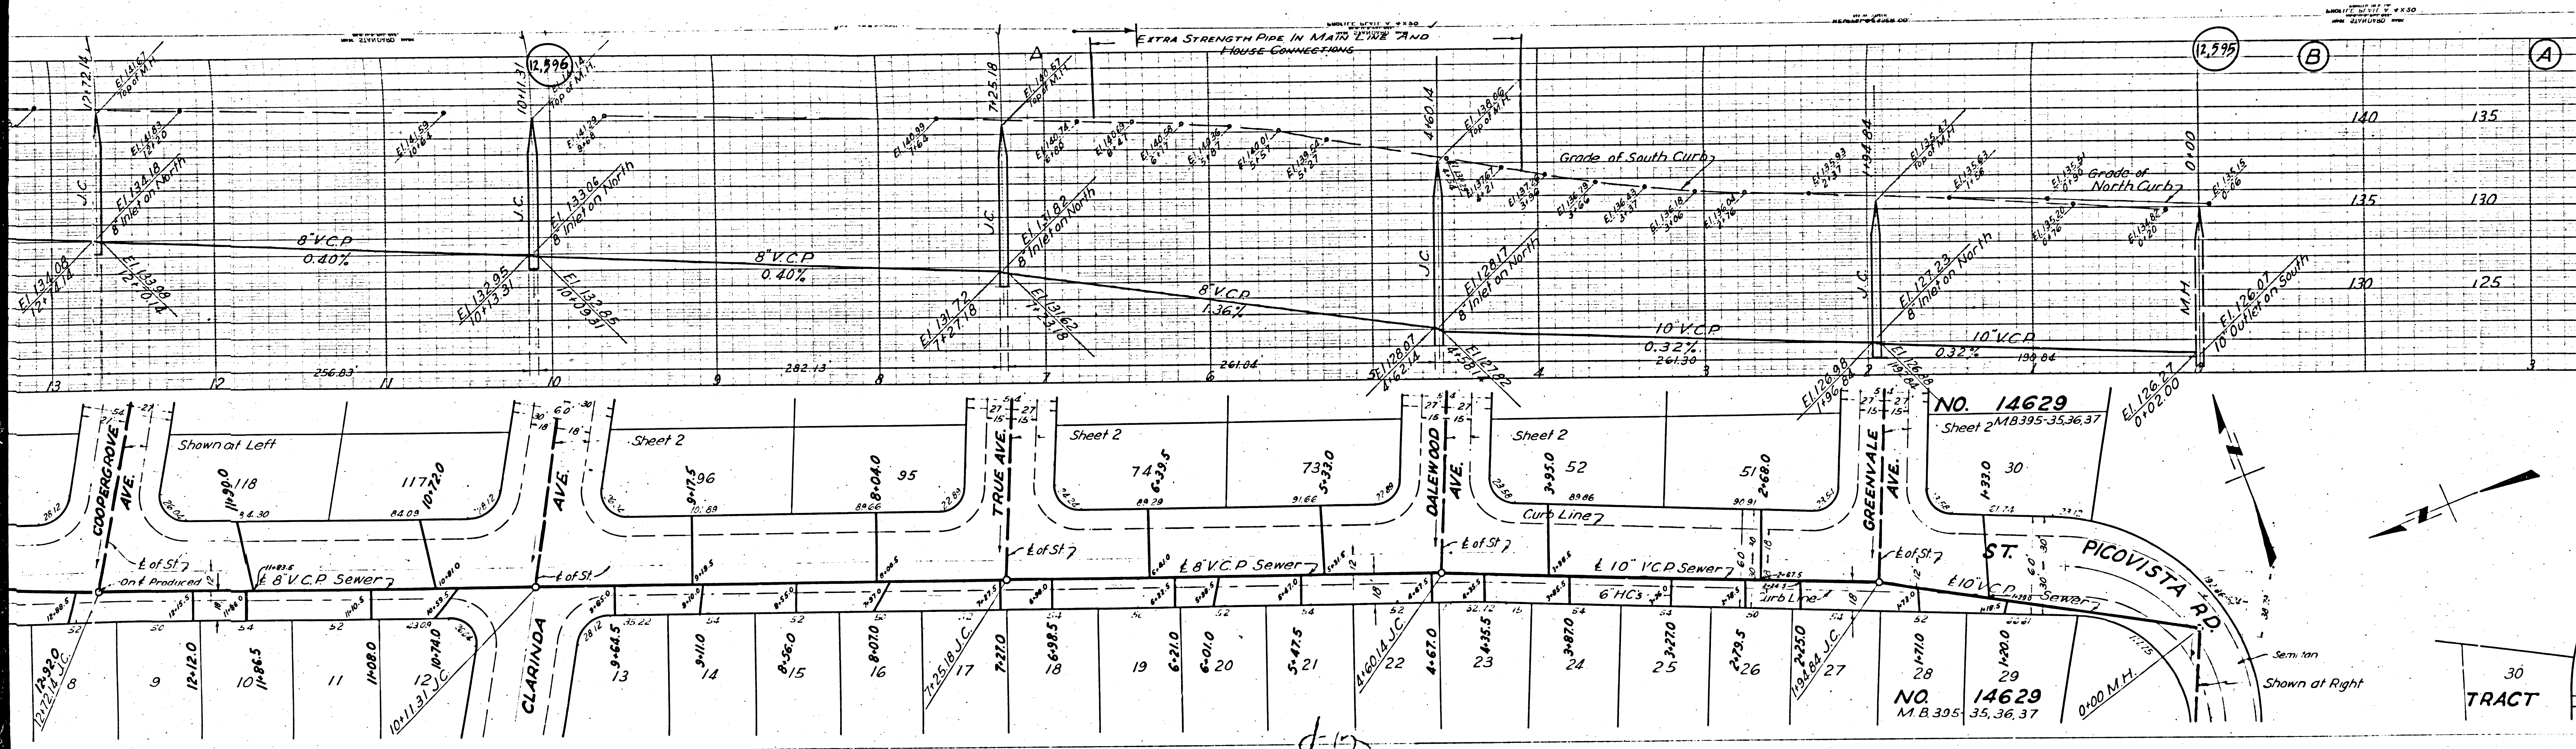

(2,595)

(B)

(A)

EXTRA STRENGTH PIPE IN MAIN LINE AND HOUSE CONNECTIONS

Grade of South Curb


Grade of North Curb

NO. 14629  
Sheet 2 MB 395-35,36,37

ST.

NO. 14629  
M B 305 35, 36, 37

30  
TRACT

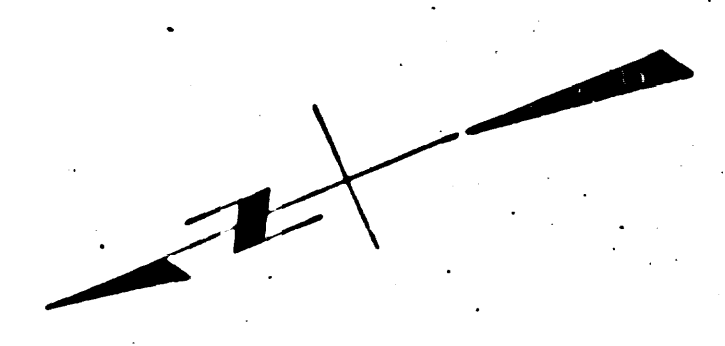


(2)




TRACT NO 14629 BC 1281

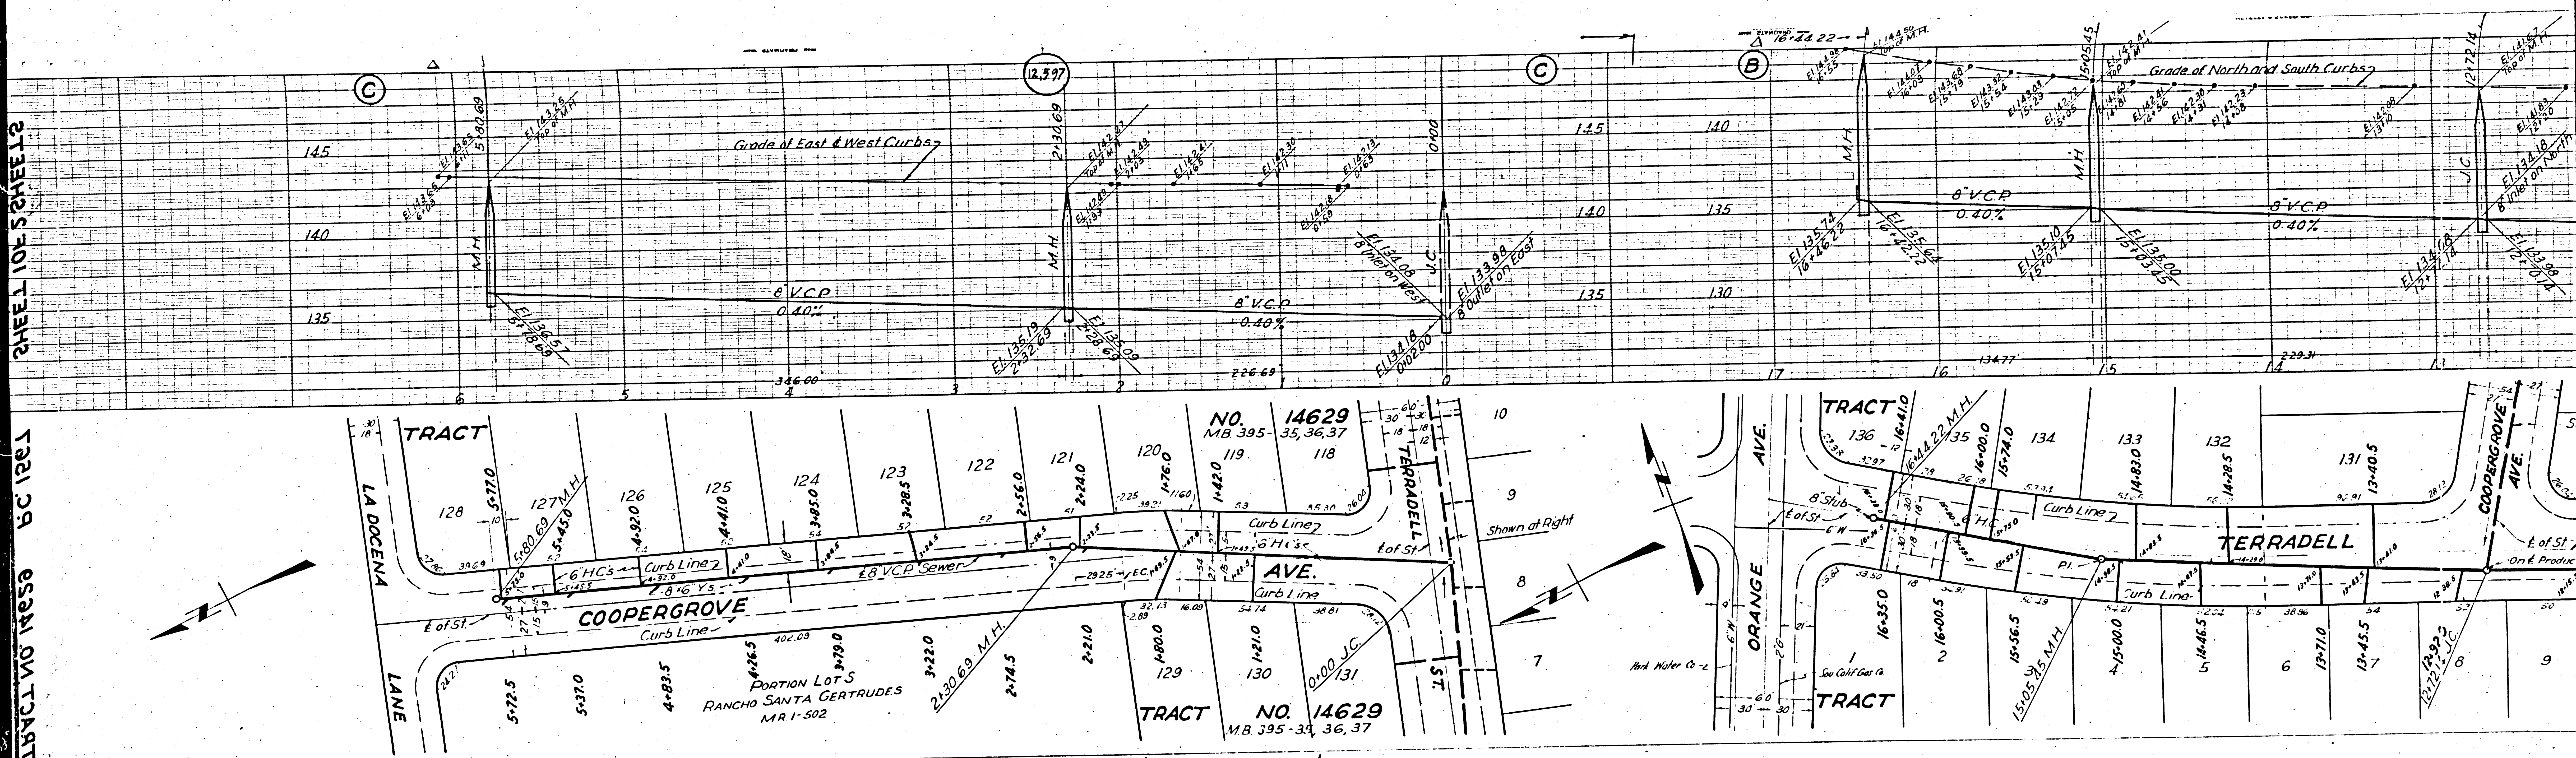


③







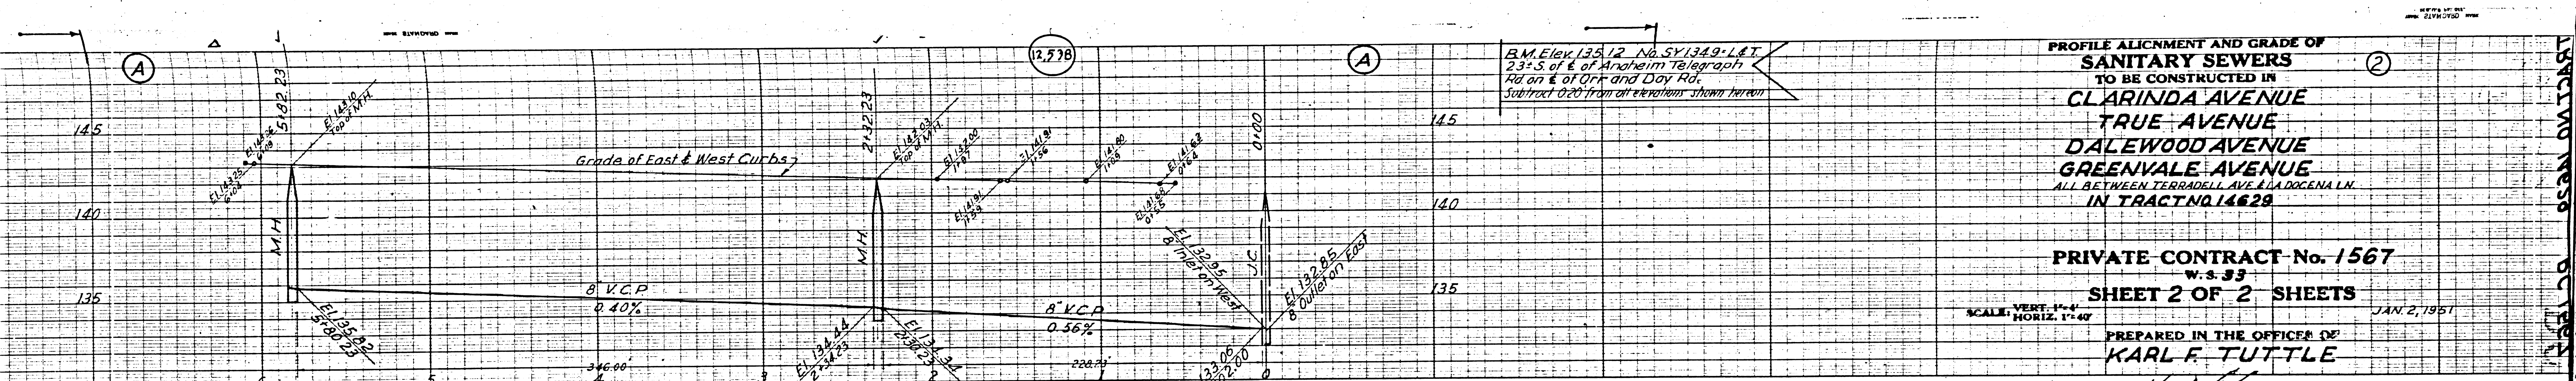


**PROFILE ALIGNMENT AND GRADE OF  
SANITARY SEWERS  
TO BE CONSTRUCTED IN  
CLARINDA AVENUE  
TRUE AVENUE  
DALEWOOD AVENUE  
GREENVALE AVENUE  
ALL BETWEEN TERRADELL AVE. & LA DOCEÑA LN.  
IN TRACT NO. 14629**

**PRIVATE CONTRACT No. 1567  
W.S. 33  
SHEET 2 OF 2 SHEETS**  
JAN. 2, 1951


PREPARED IN THE OFFICES OF  
**KARL F. TUTTLE**

*Karl F. Tuttle*  
R.E. 2000

**FOR CONSTRUCTION NOTES  
SEE SHEET 1**

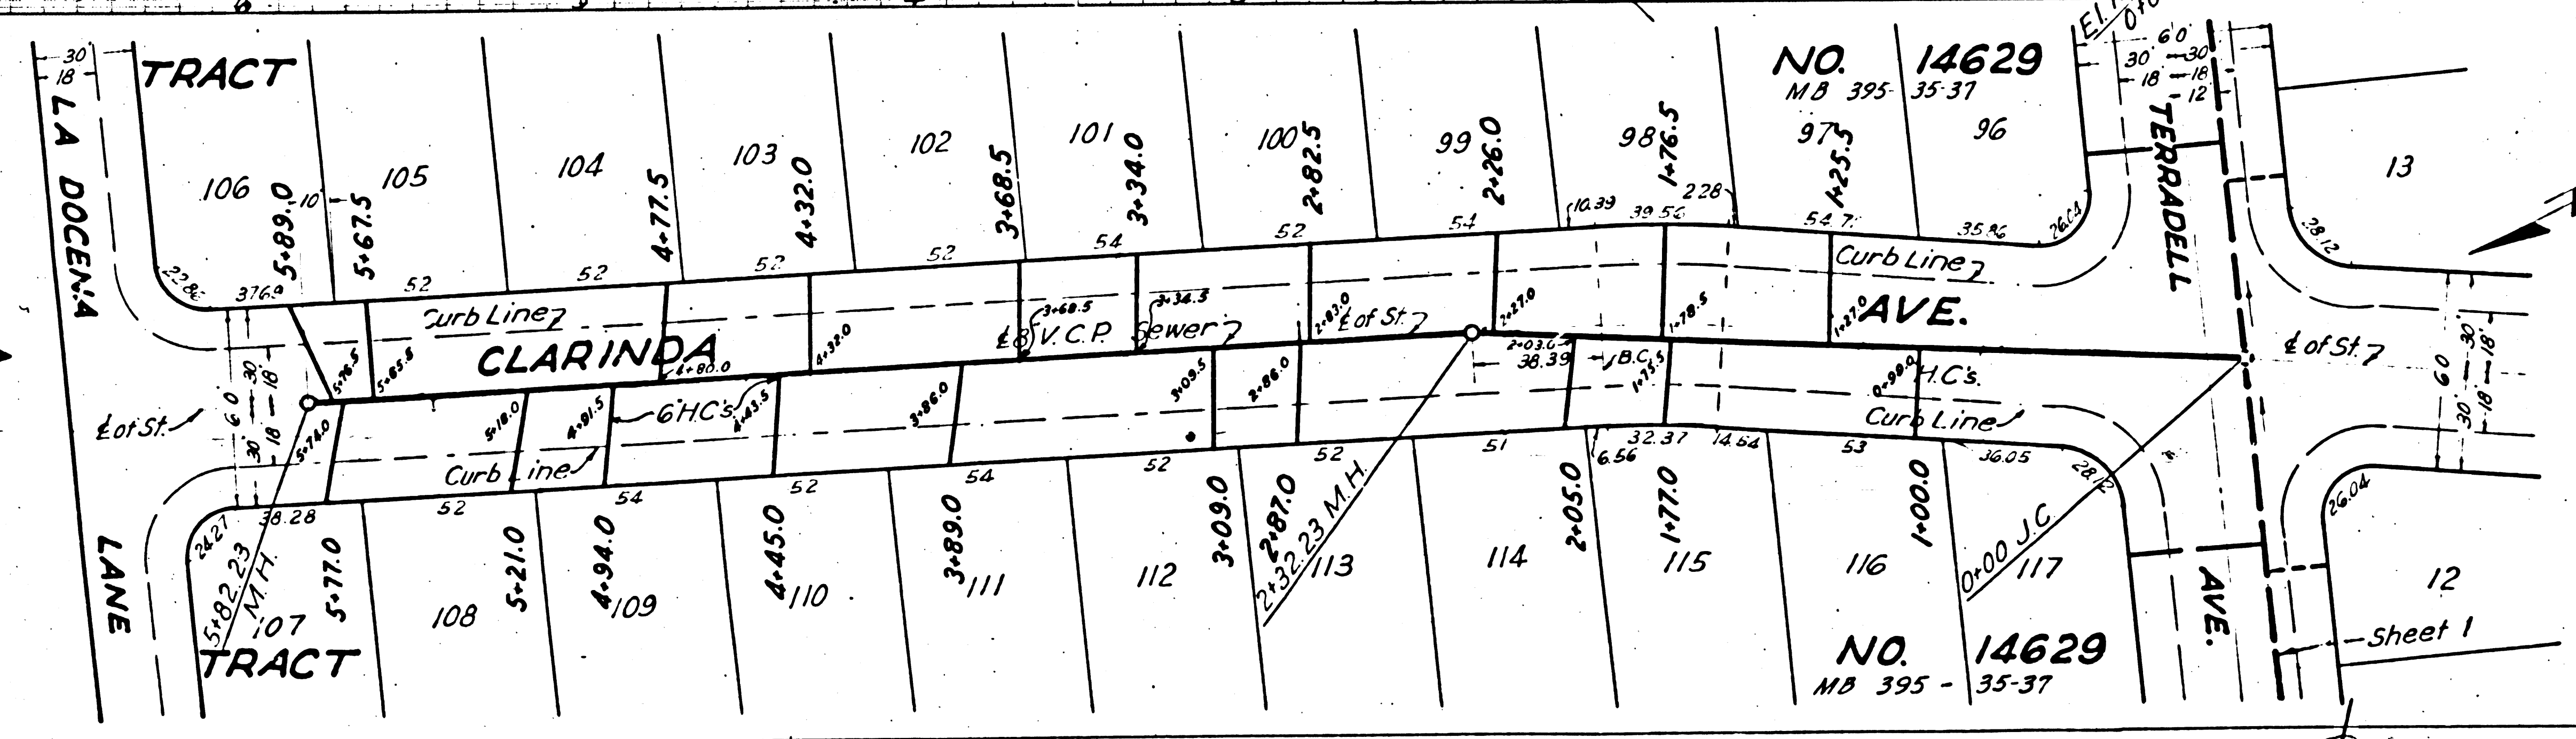

COUNTY OF LOS ANGELES, CALIFORNIA  
APPROVED: *[Signature]*  
COUNTY ENGINEER  
A. M. QUINN  
APPROVED BY: *[Signature]* OFFICE ENGINEER  
SANITATION DISTRICT No. 2  
CHECKED: *[Signature]*  
OFFICE OF COUNTY ENGINEER & S. E. 100-05

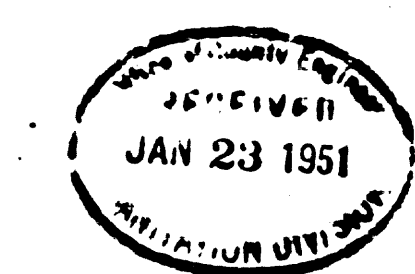





*Order 5-17-51 [Signature]*

Trim Line

20

7/2/51



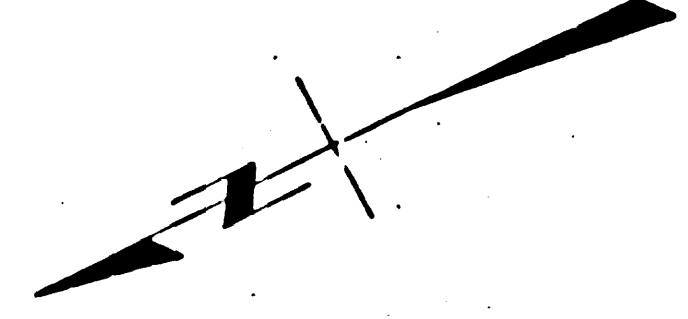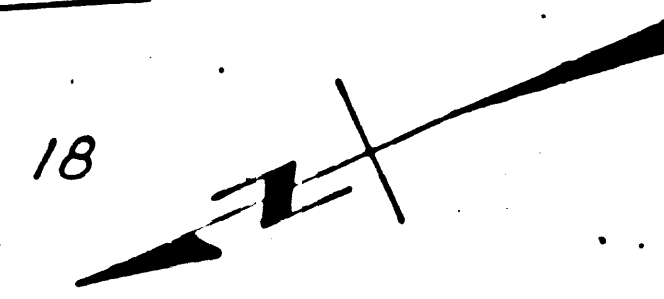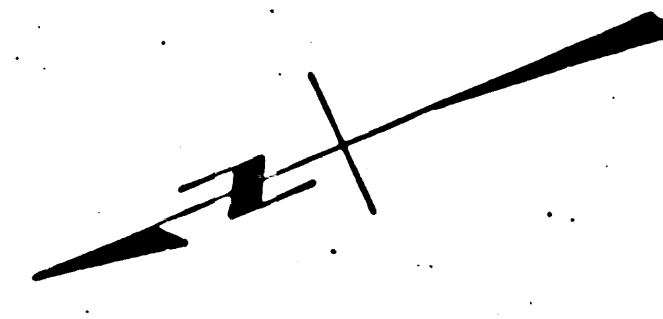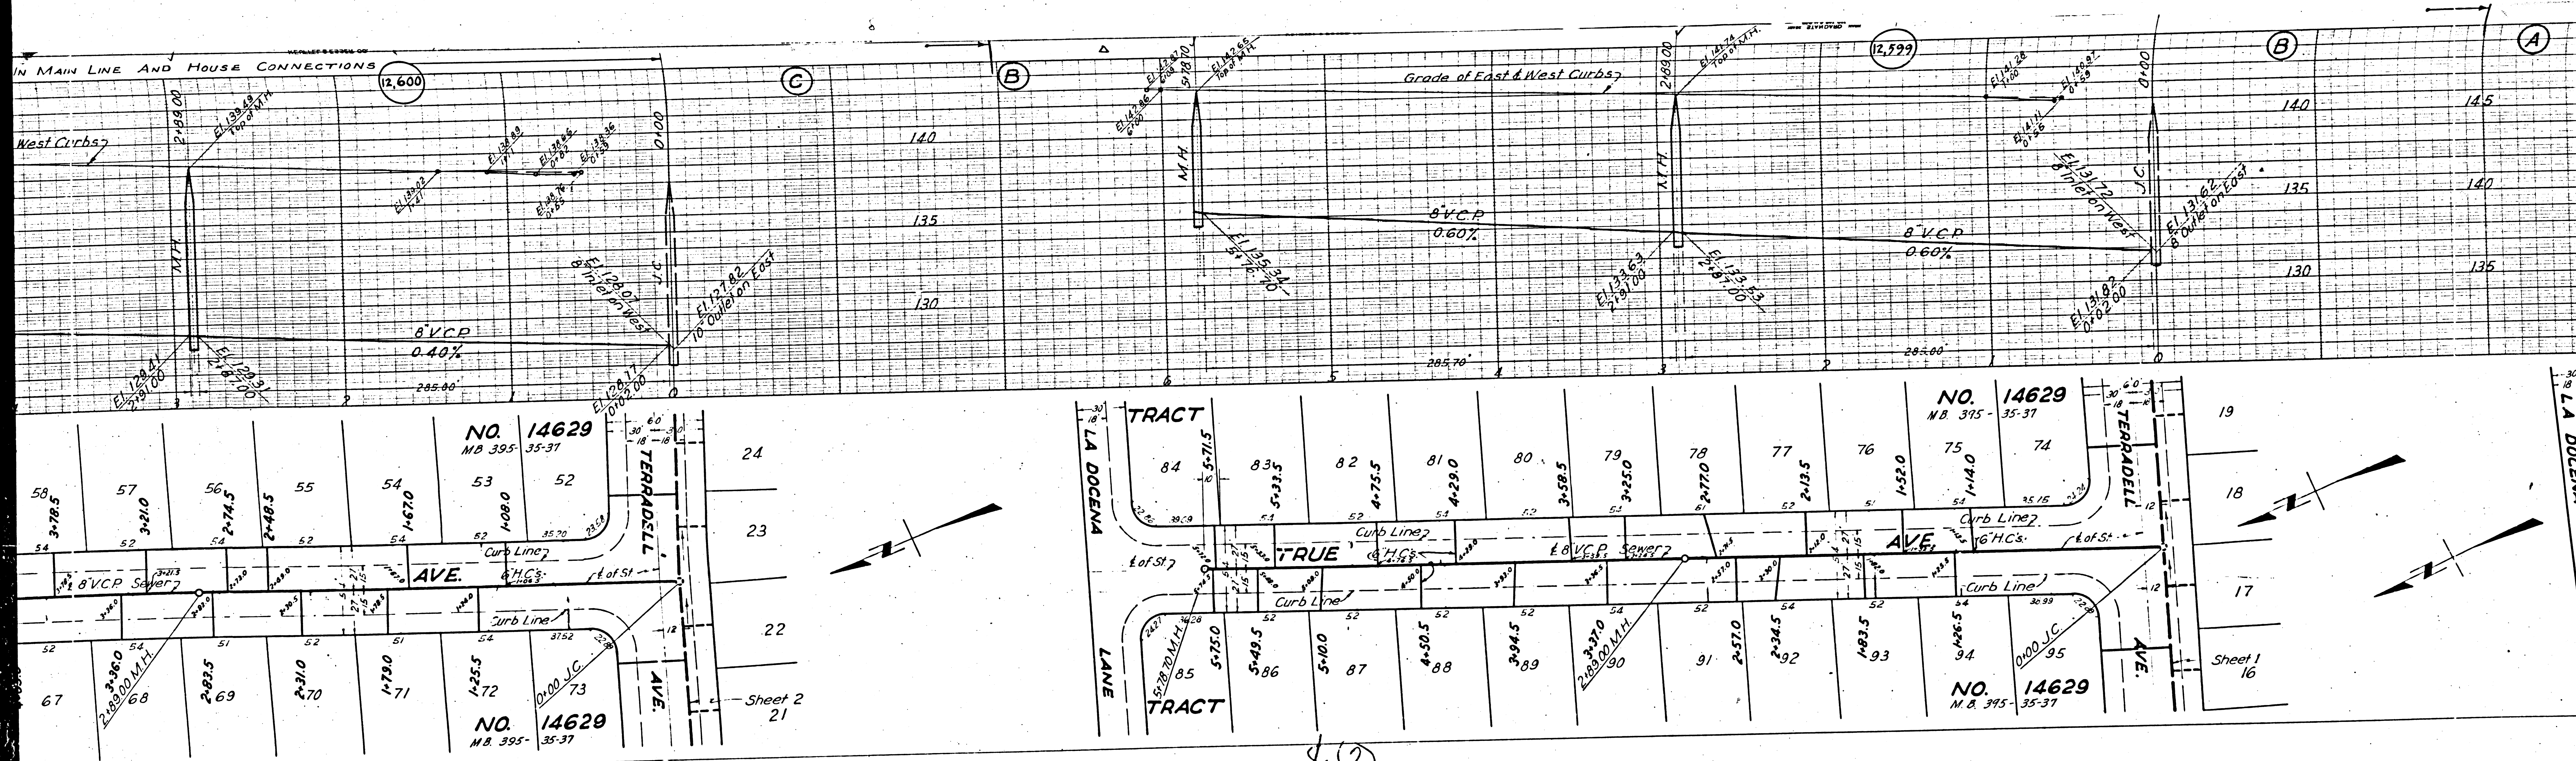

NO. 14629  
N.B. 395-35-37

NO. 14629  
N.B. 395-35-37

NO. 14629  
N.B. 395-35-37


NO. 14629  
N.B. 395-35-37

Sheet 2  
21

Sheet 1  
16

(2)



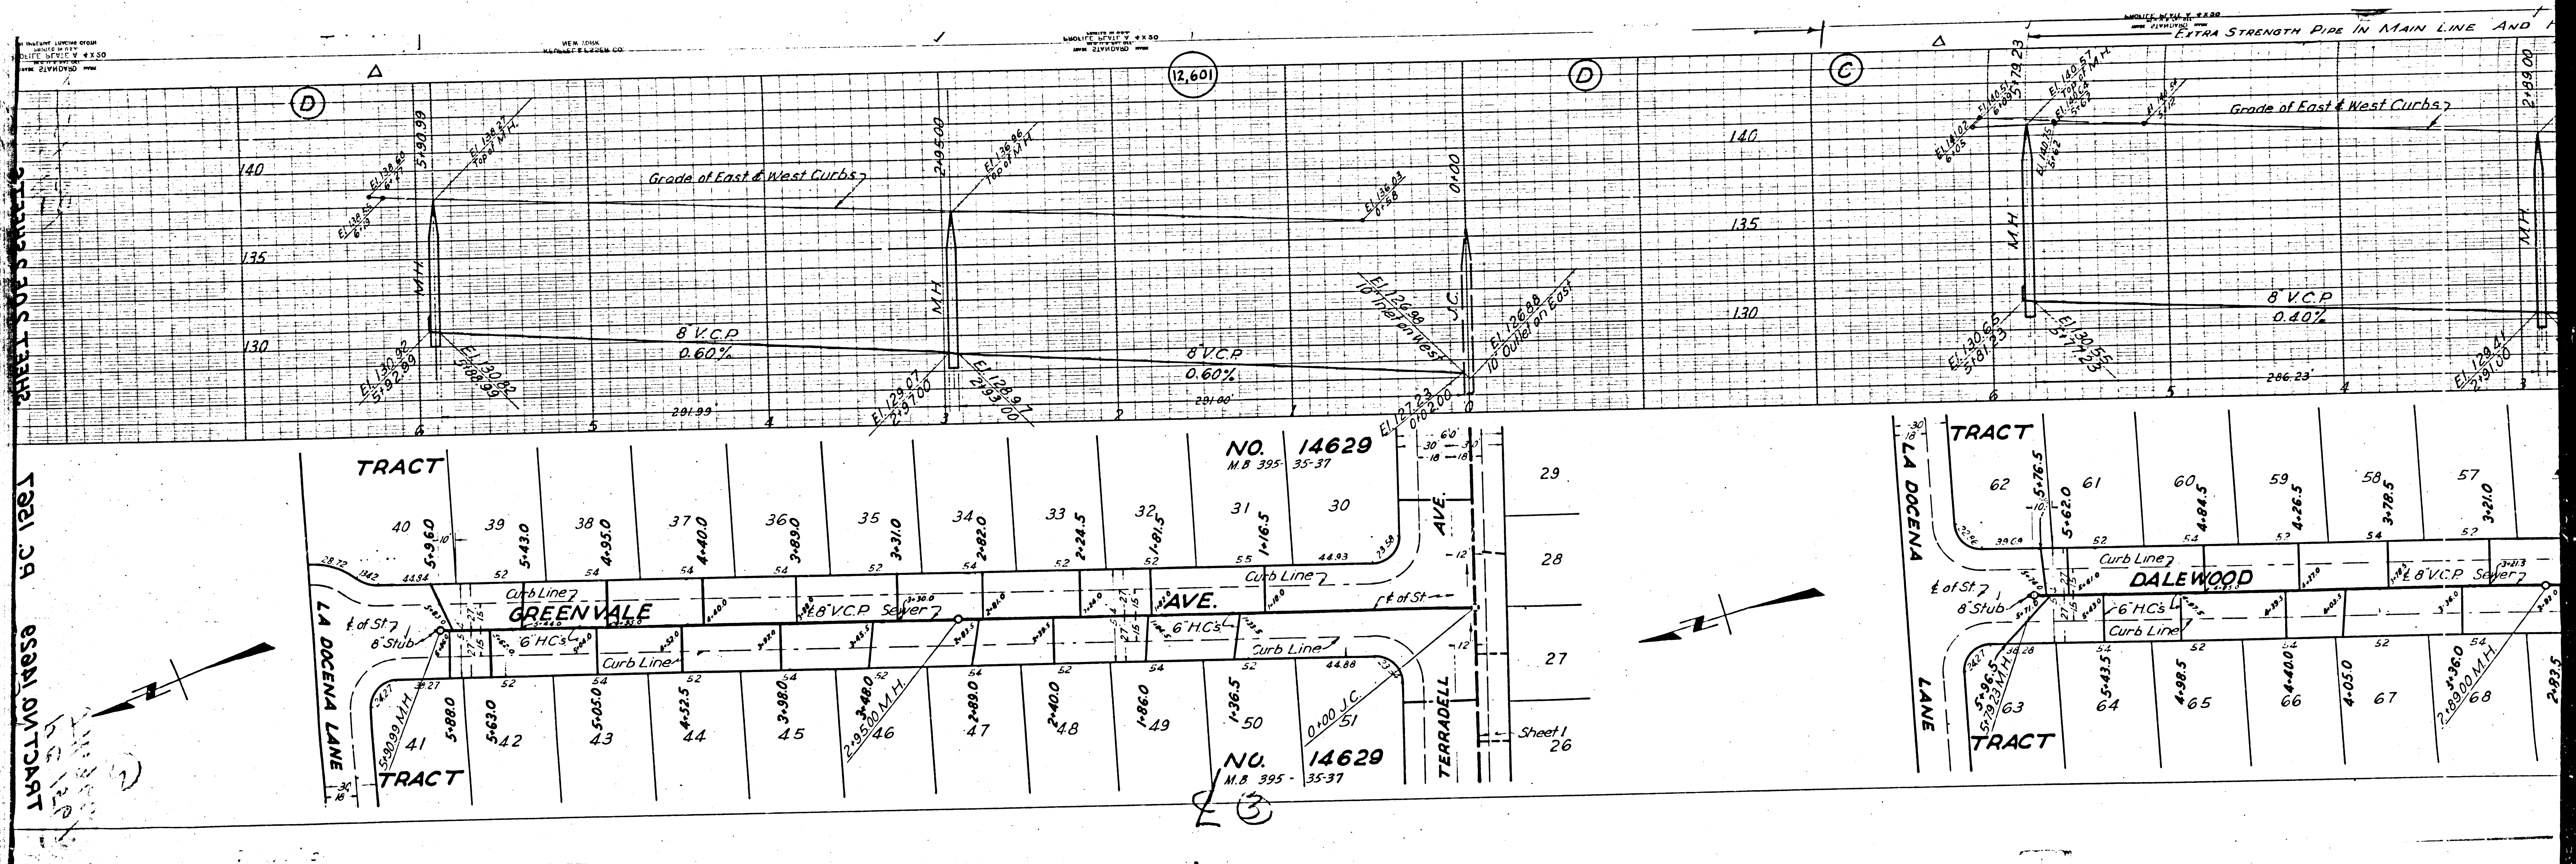



NO. 14629  
M.B. 395-35-37

NO. 14629  
M.B. 395-35-37

TRACT

TRACT

TRACT

TRACT

TRACT

TRACT

GREEN VALE AVE.

AVE.

AVE.

TERRADELL

LA DOENA LANE

LA DOENA LANE







