

BM RD NO 10A EL. 147.13 ± E.B. 449 P. 2
 WASHINGTON BLVD. & ATLANTIC AVE.
 Sprk in ECR, N.W. Cor.

- (1) USE STANDARD MANHOLE FRAME AND COVER 3-4-117
- (2) USE STANDARD STRENGTH PIPE
- (3) USE CEMENT MORTAR FOR ALL VITRIFIED CLAY PIPE JOINTS.
- (4) RESURFACE ALL TRENCH WITHIN PAVED AREA TO MEET LOS ANGELES COUNTY ROAD DEPT. REQUIREMENTS IN ACCORDANCE WITH PERMIT
- (5) ALL STRUCTURE SHALL BE BRICK SEWER STRUCTURES S. J. 104
- (6) STOPPERS TO BE INSTALLED WITH JOINT COMPOUND BY MANUFACTURER AT HIS PLANT SPECS. SEC. 35, 48.


NOTE: NO REPRESENTATIVE OF THE COUNTY ENGINEER WILL SURVEY OR LAYOUT ANY PORTION OF THE WORK. NO REVISION SHALL BE MADE IN THESE PLANS WITHOUT APPROVAL OF THE COUNTY ENGINEER.

PROFILE, ALIGNMENT AND GRADE OF
SANITARY SEWERS
 TO BE CONSTRUCTED IN
SHEILA ST.
 BETWEEN STRONG AVE. AND A POINT 50' EAST
 PROPERTY OF RINGSBY TRUCK LINES INC.
 IN LOT 74, RANCHO LAGUNA D.B. 6387-1 ET SEQ.

J.N. 3801
 PRIVATE CONTRACT NO. 1696
 W.S. 36
 SHEET 1 OF 1 SHEETS

PREPARED IN THE OFFICES OF
 GEO. D. ROALFE, CONS. ENGINEER

BY GEO. D. ROALFE REG. C.E. NO. 383

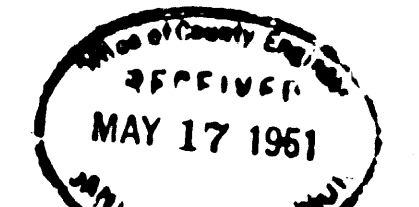


FOR LEGEND
 SEE PLAN NO. S-2-64

NOTES:
 GRADES TO WHICH THIS IMPROVEMENT IS TO BE CONSTRUCTED ARE SHOWN ON PLANS AND PROFILES. GRADE POINTS FOR TOP OF CURB, CENTER LINE OF STREET OR CENTER LINE OF ALLEY ARE SHOWN BY CIRCLES ON PROFILES. AT ALL POINTS BETWEEN DESIGNATED POINTS THE GRADE SHALL BE ESTABLISHED SO AS TO CONFORM TO A STRAIGHT LINE DRAWN BETWEEN SAID DESIGNATED POINTS.
 ELEVATIONS ARE IN FEET ABOVE U.S.C. DATUM OR MEAN SEA LEVEL.
 THIS DRAWING AND THE DATA HEREON ARE HEREBY MADE A PART OF THE SPECIFICATIONS.
 WORK SHALL BE CONSTRUCTED ACCORDING TO THE SPECIFICATIONS ON FILE IN THE OFFICE OF THE COUNTY ENGINEER AND SHALL BE PROSECUTED ONLY IN THE PRESENCE OF THE COUNTY ENGINEER. BEFORE WORK CAN BE STARTED THE CONTRACTOR MUST OBTAIN A PERMIT TO EXCAVATE FROM THE L.A. COUNTY ENGINEER, 878 L.A. COUNTY ENGINEERING BLDG. SUFFICIENT TO COVER COST OF CONSTRUCTION INSPECTION AND RECORD PLANS.
 APPROVAL OF THIS PLAN BY THE COUNTY OF LOS ANGELES DOES NOT CONSTITUTE A REPRESENTATION AS TO THE ACCURACY OF THE LOCATION OR OF THE EXISTENCE OR NON-EXISTENCE OF ANY UNDERGROUND UTILITY, PIPE OR STRUCTURE WITHIN THE LIMITS OF THIS PROJECT.

COUNTY OF LOS ANGELES, CALIFORNIA
 APPROVED BY GEO. D. ROALFE OFFICE ENGINEER
 COUNTY ENGINEER

APPROVED BY Richard E. Kibben CHIEF ENGINEER OF COUNTY
 SANITATION DISTRICT NO. 2

CHECKED BY Richard E. Kibben APRIL 15, 1961
 OFFICE OF COUNTY ENGINEER, REG. C.E. NO. 7860

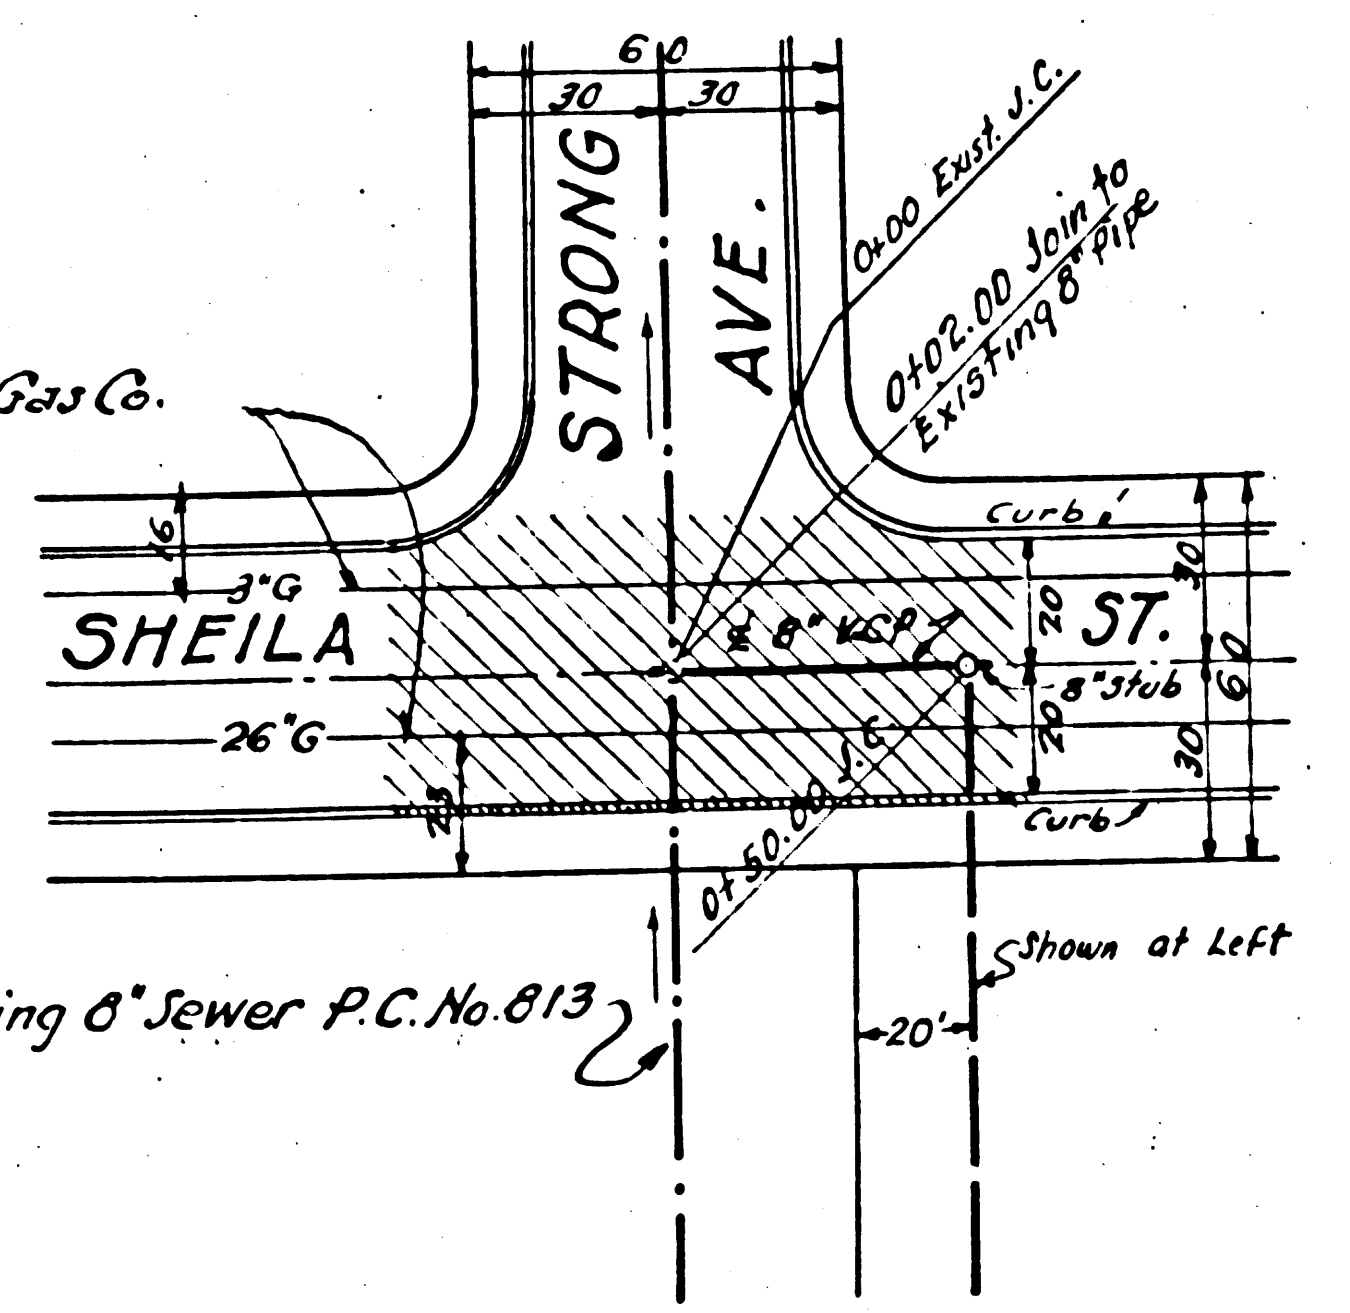

INDEX MAP
 SCALE: 1" = 600'
 P.C. 1656
 J.N. 3801

RINGSBY TRUCK LINES TERMINAT

