

ROSEMEAD TRACT


SHEET 2-MB 21-
114-115

BLOCK 7
LOT 3


No 2277
MB 31-56

17,660

TEMPLE CITY
Bldg. Dist.

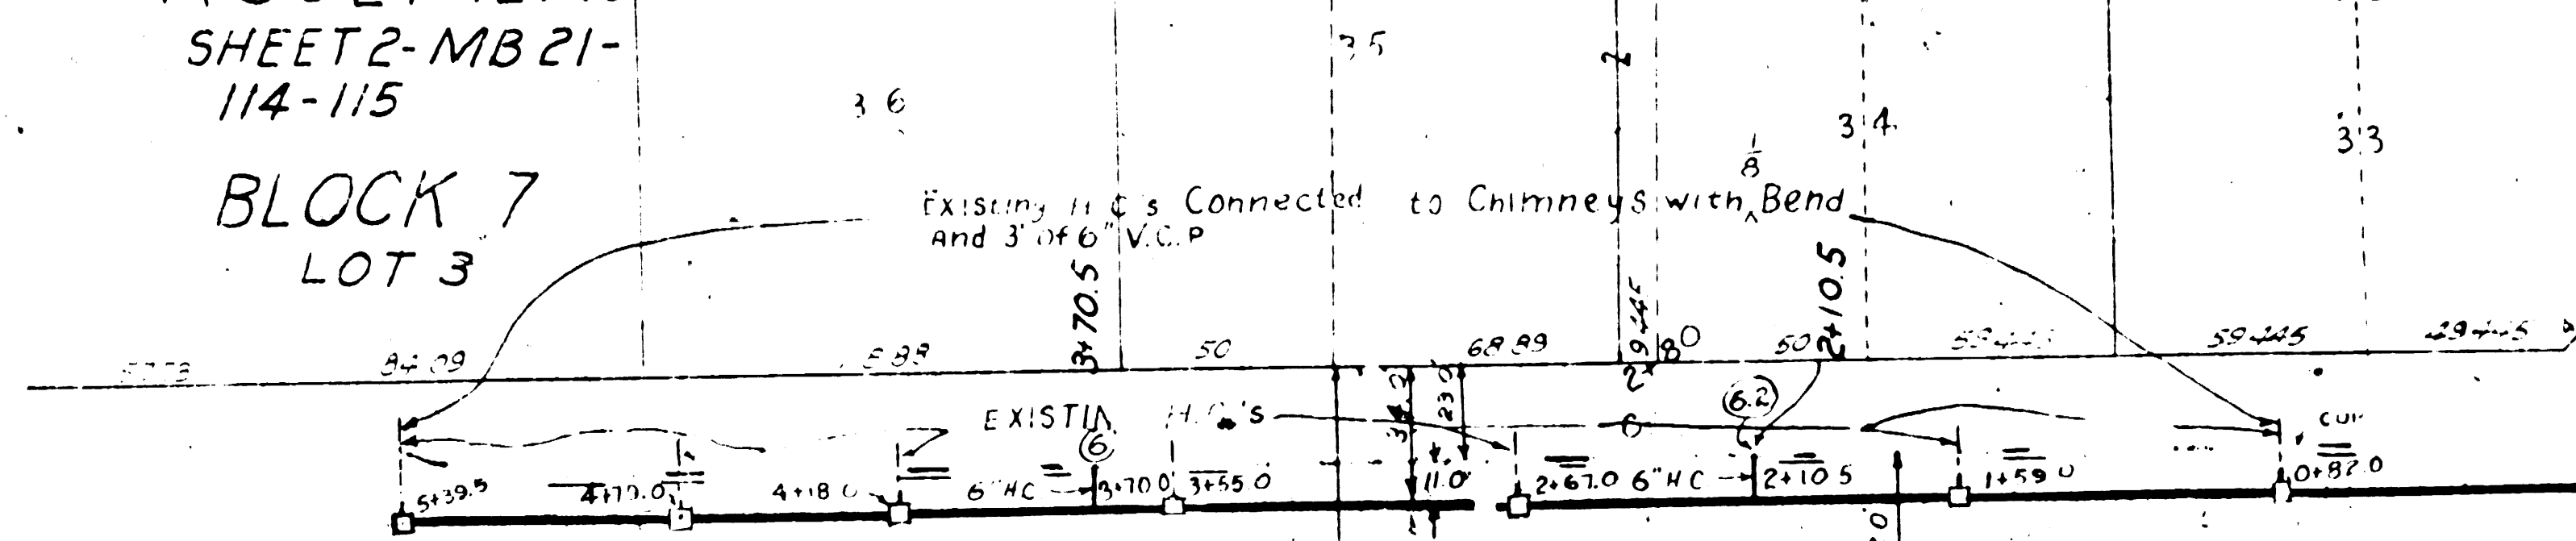

SCALE 1" = 50' HOR.
1" = 5' VERT.

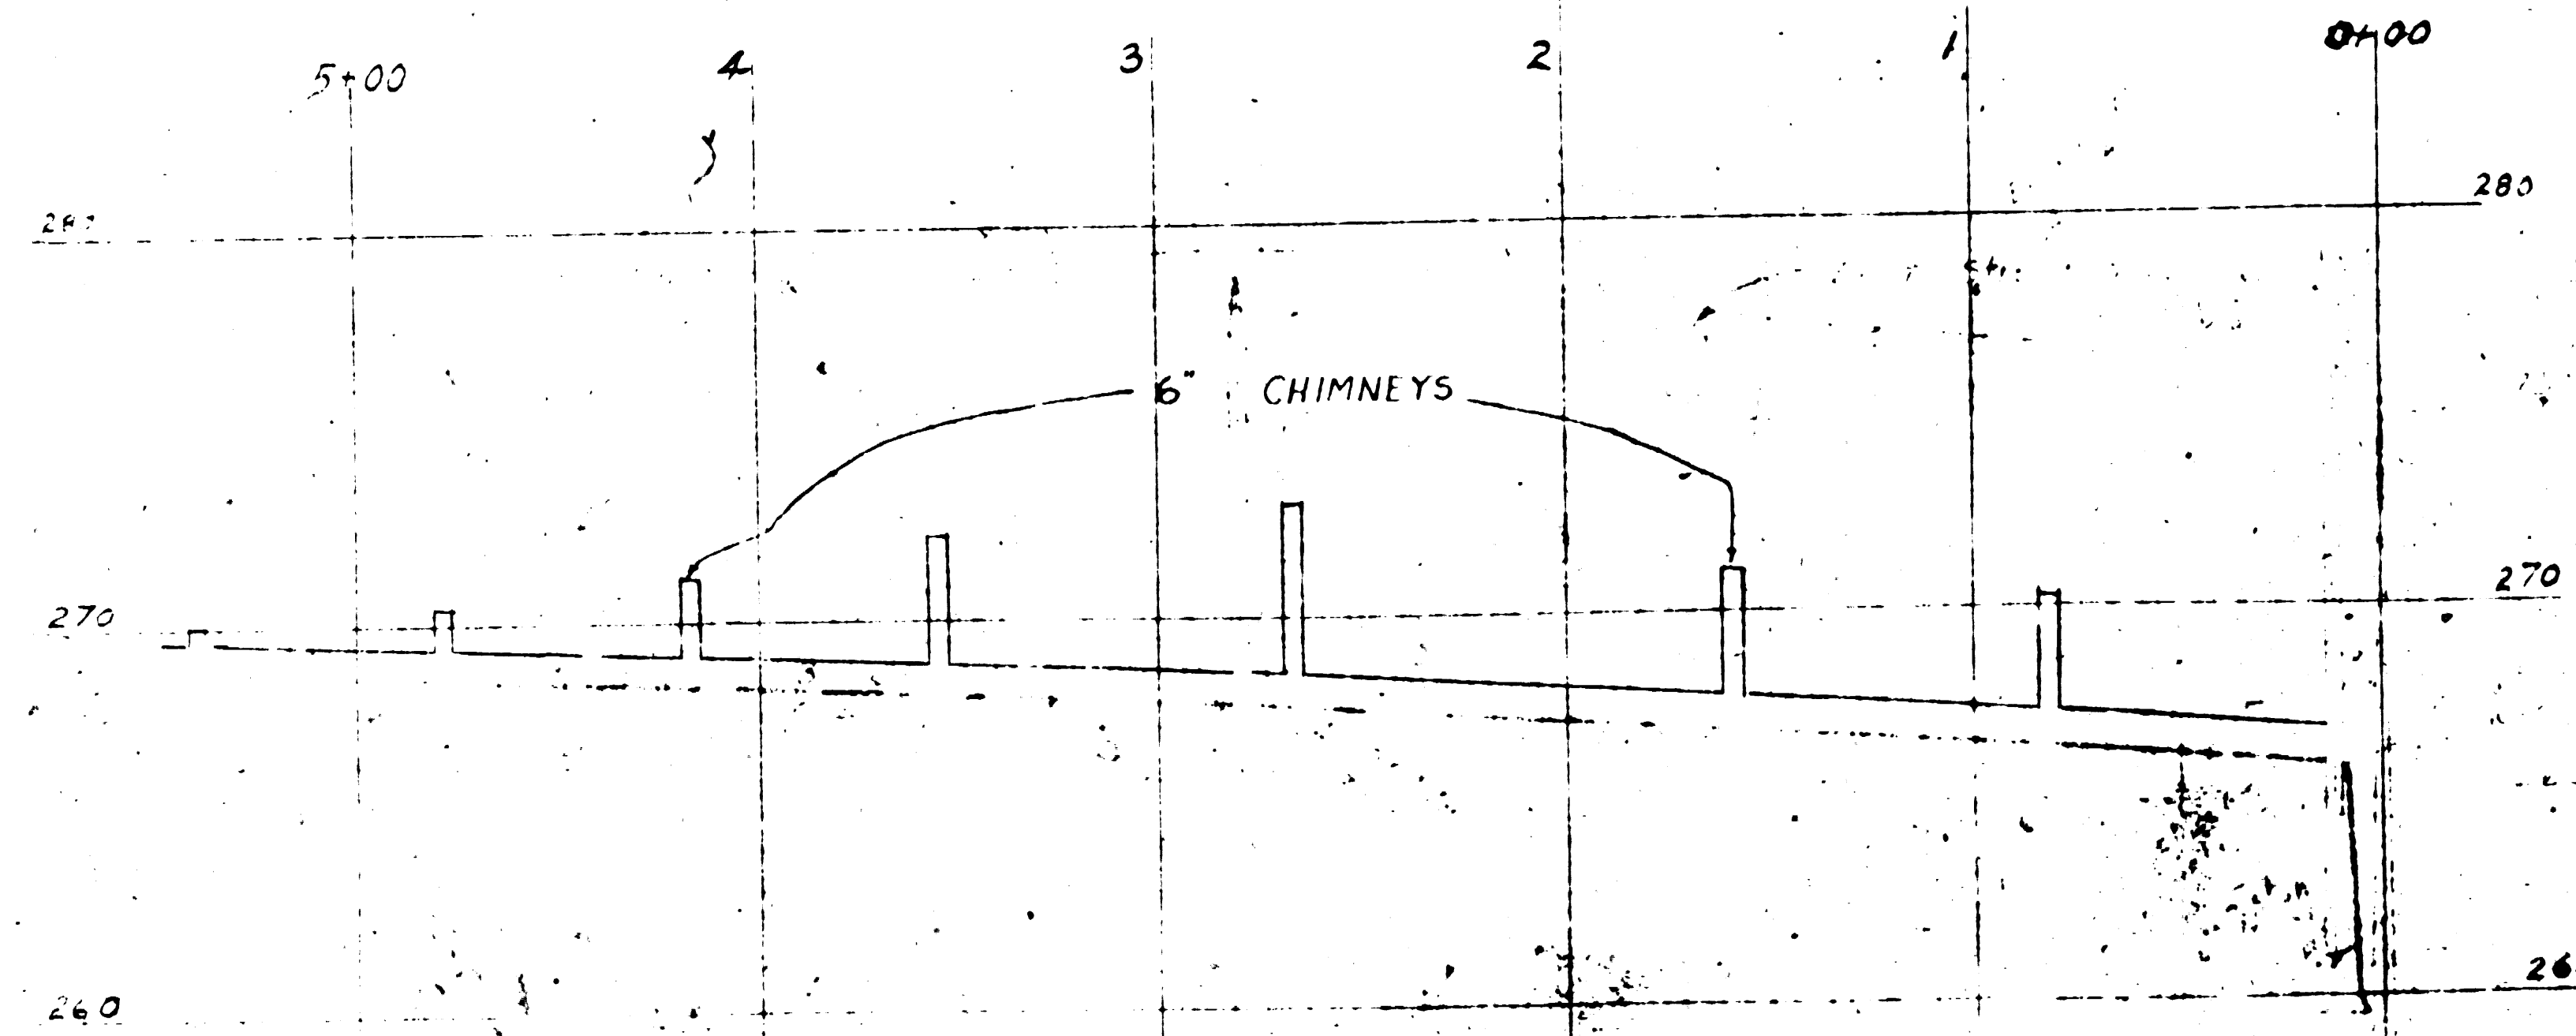

Sanitary Sewer Detail

From: Rubio Wash
To: Rosemead Blvd.

Scale: 1" = 50' Hor.
1" = 5' Vert.