

16320

City of Arcadia





PROFILE, ALIGNMENT, AND GRADE OF
SANITARY SEWERS
 TO BE CONSTRUCTED
 IN
ALTERN STREET

PRIVATE CONTRACT NO. 1809
 M.S. 45848
 SHEET 1 OF 1 SHEET

SCALE: HORIZ. 1" = 40'
 VERT. 1" = 4'

DATE: MARCH 1953


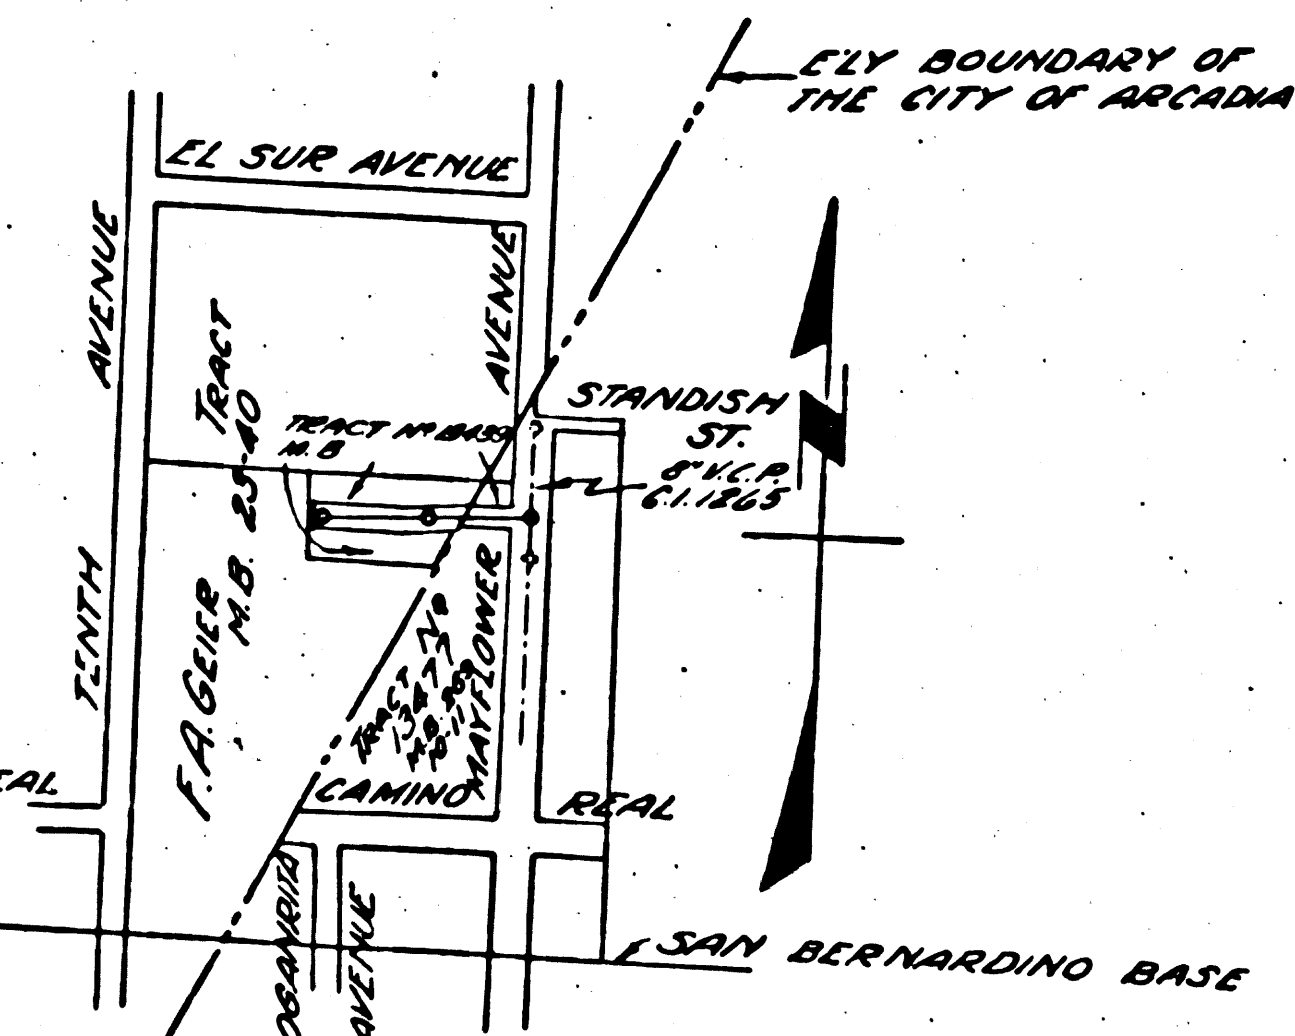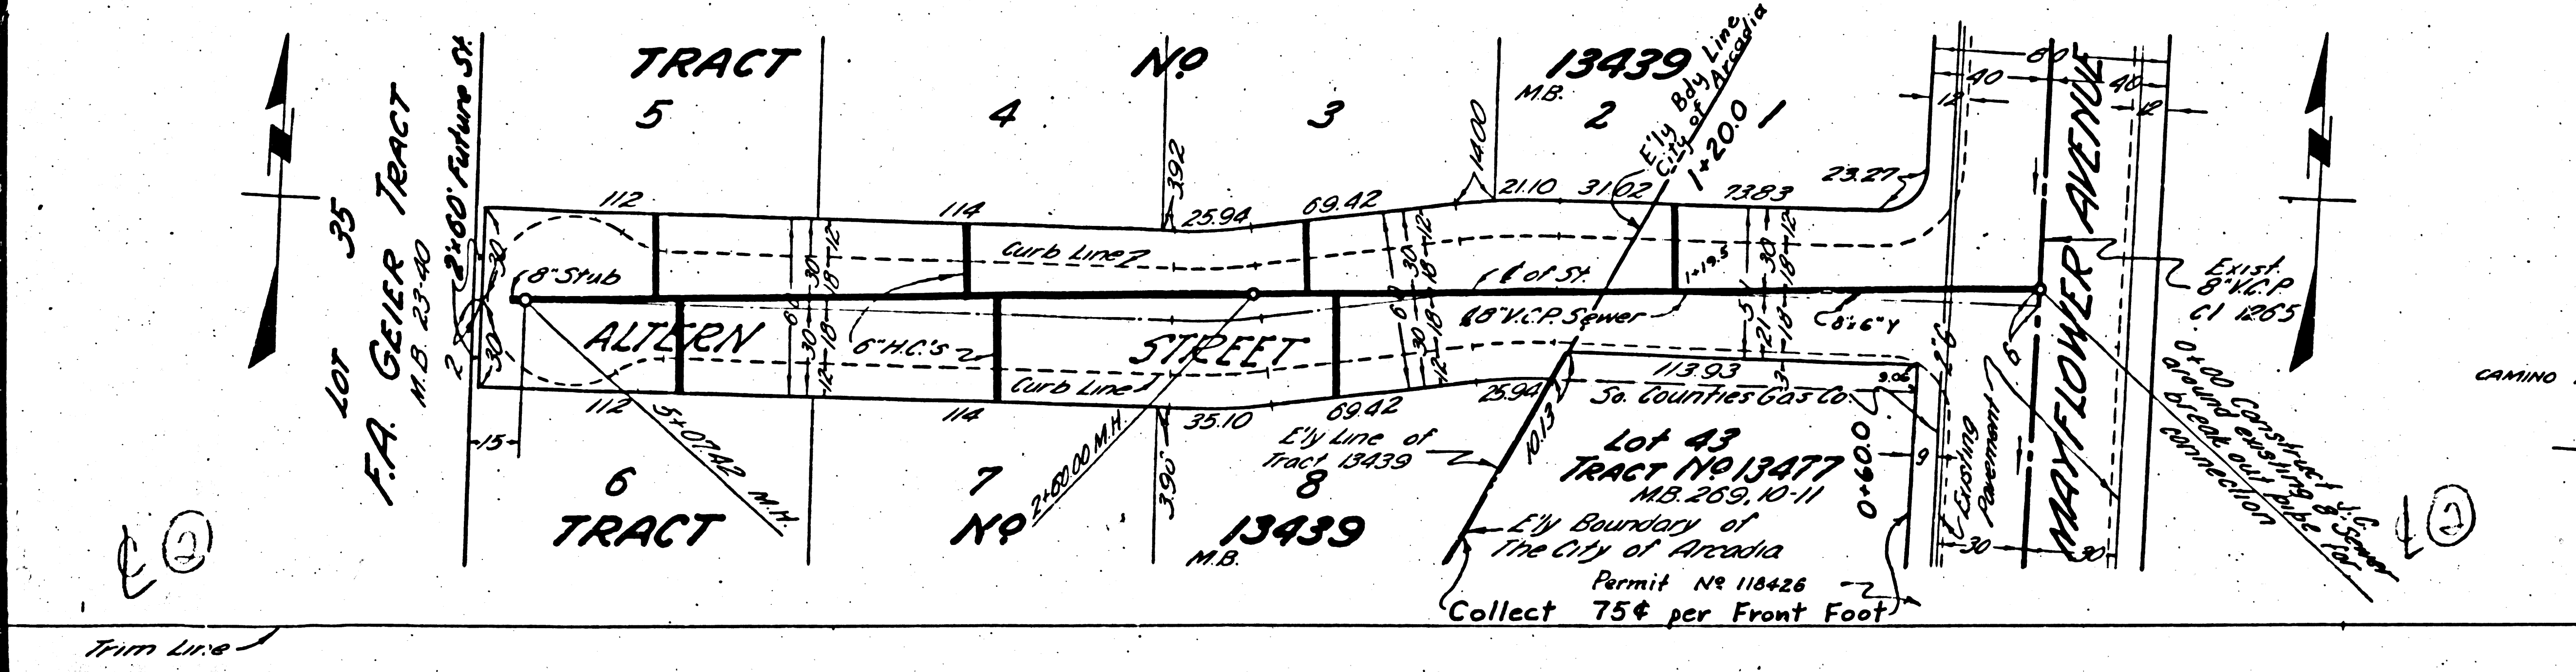

INDEX MAP
 P.C. 1809
 J.N. 3920
 SCALE: 1" = 400'

NOTE: GRADES TO WHICH THIS IMPROVEMENT IS TO BE CONSTRUCTED ARE BASED ON THE CITY OF ARCADIA RECORDS. THE ENGINEER HAS VISITED THE PROPERTY AND HAS FOUND THE EXISTING SANITARY SEWER LINE TO BE IN ACCORD WITH THE CITY OF ARCADIA RECORDS. 

COUNTY OF LOS ANGELES, CALIFORNIA
 APPROVED: WILLIAM J. FOX
 COUNTY ENGINEER

APPROVED: [Signature]
 COUNTY ENGINEER

before any existing structure
 and before final acceptance of this work,
 County Sanitation District should be notified.
 In order that required inspection may be made.

CHECKED BY: H. L. [Signature]
 DATE: 5-13-53

