


14.184


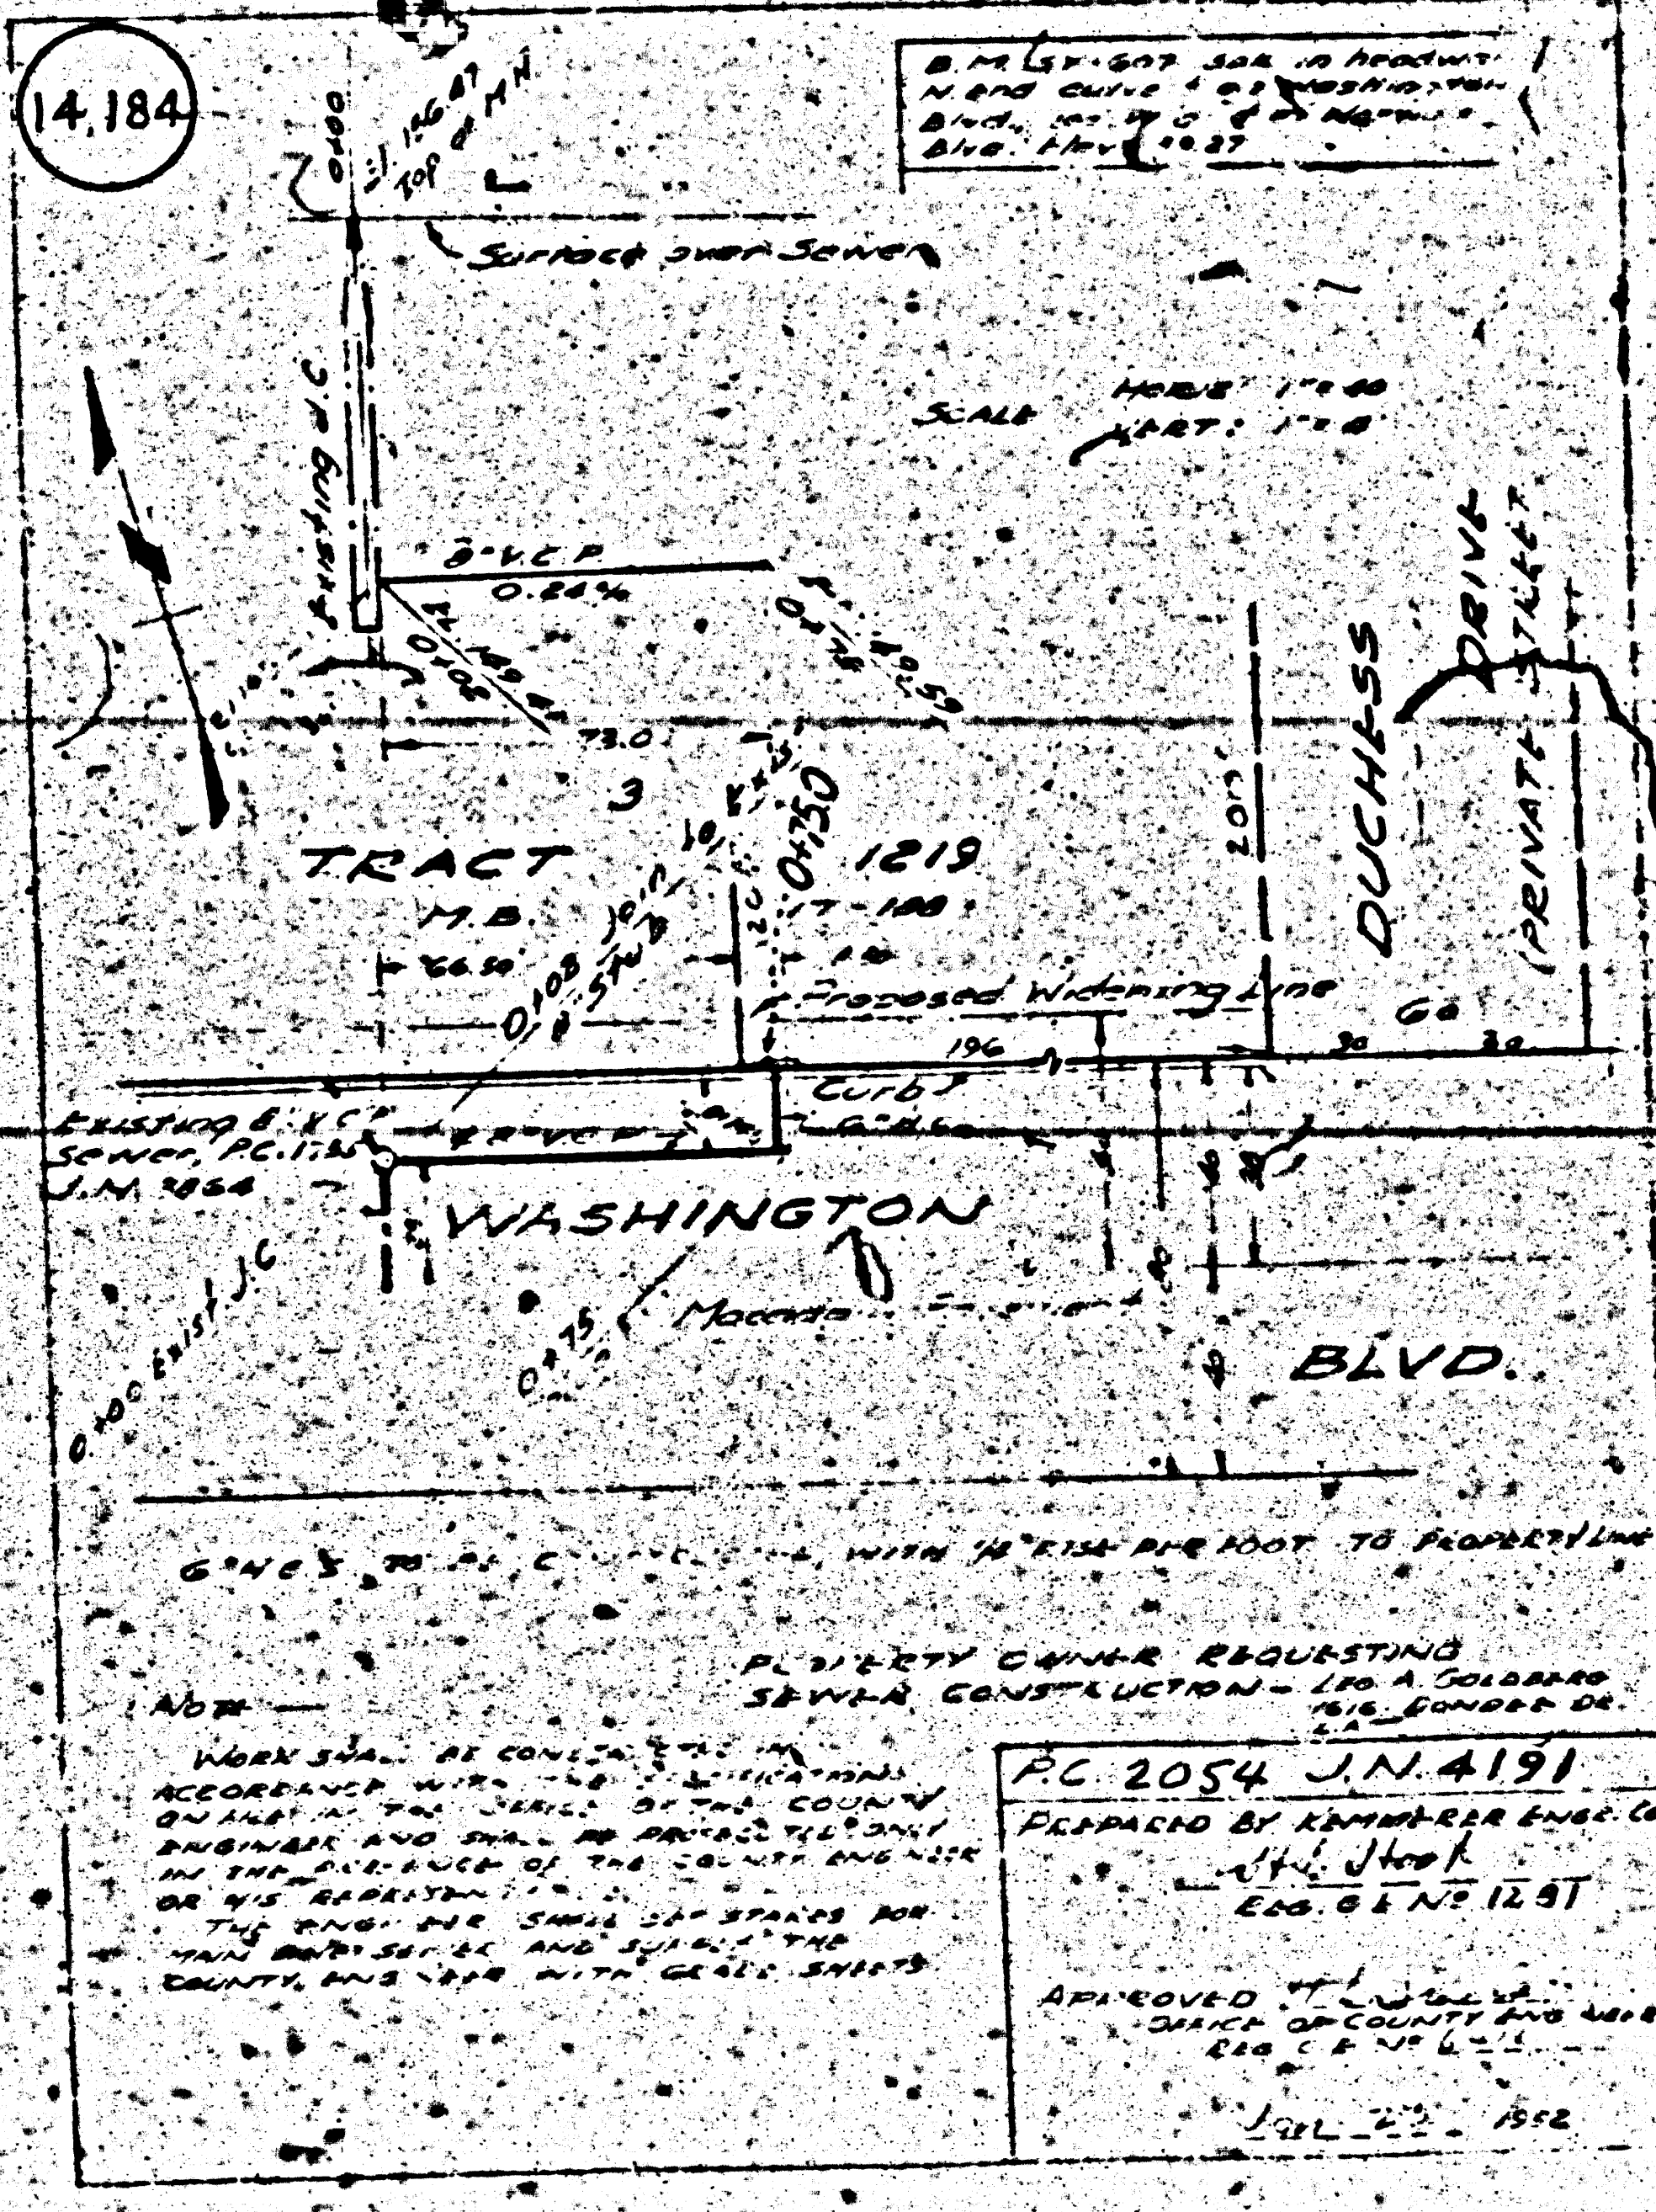

TRACT  
1218  
1219  

WASHINGTON  
BLVD.

DUCHESS  
DRIVE  
PRIVATE STREET


