





17,706

17,705

(E)

EXTRA STRENGTH PIPE IN HOUSE CONNECTIONS

Surface over Sewer

Exist. 21" Trunk Sewer

EXISTING 21" TRUNK SEWER

EXISTING 21" TRUNK SEWER

VAN RUITEN ST.








AVENUE

35

36

15793





CONNECTIONS CHARGE PAID

(2)

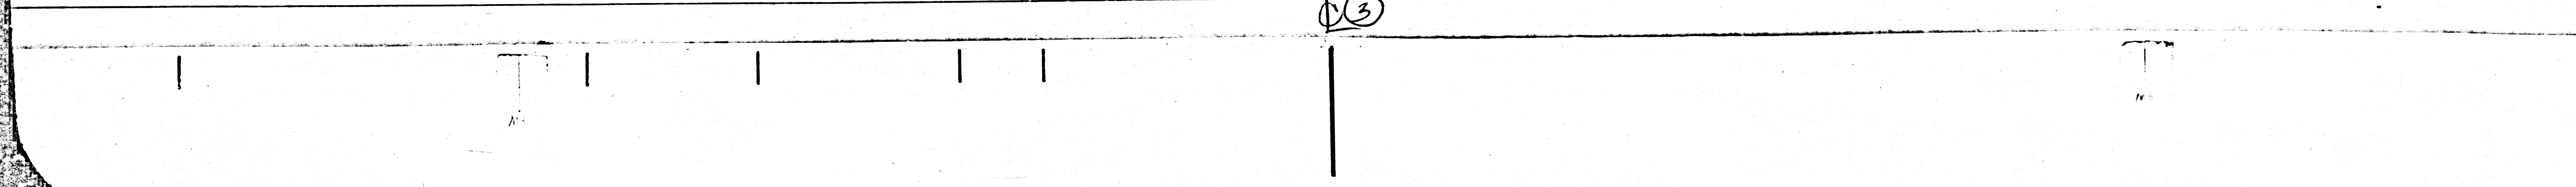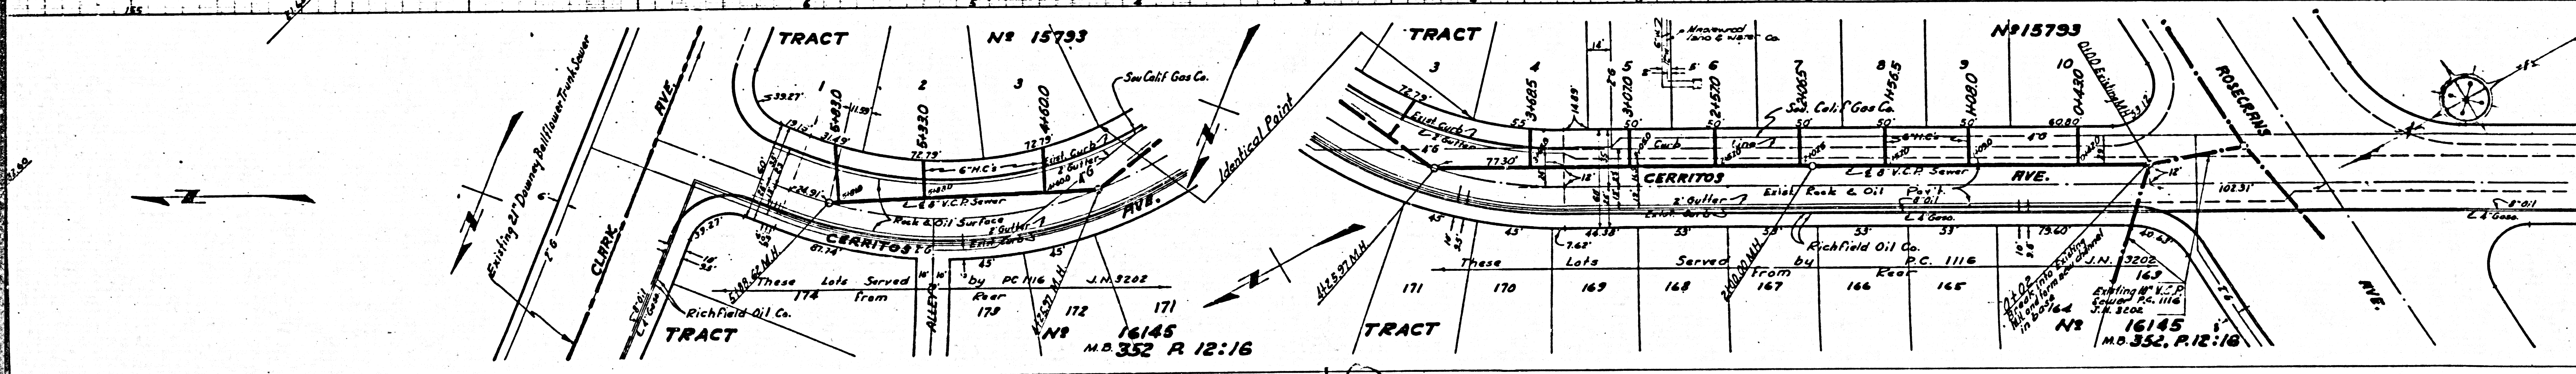
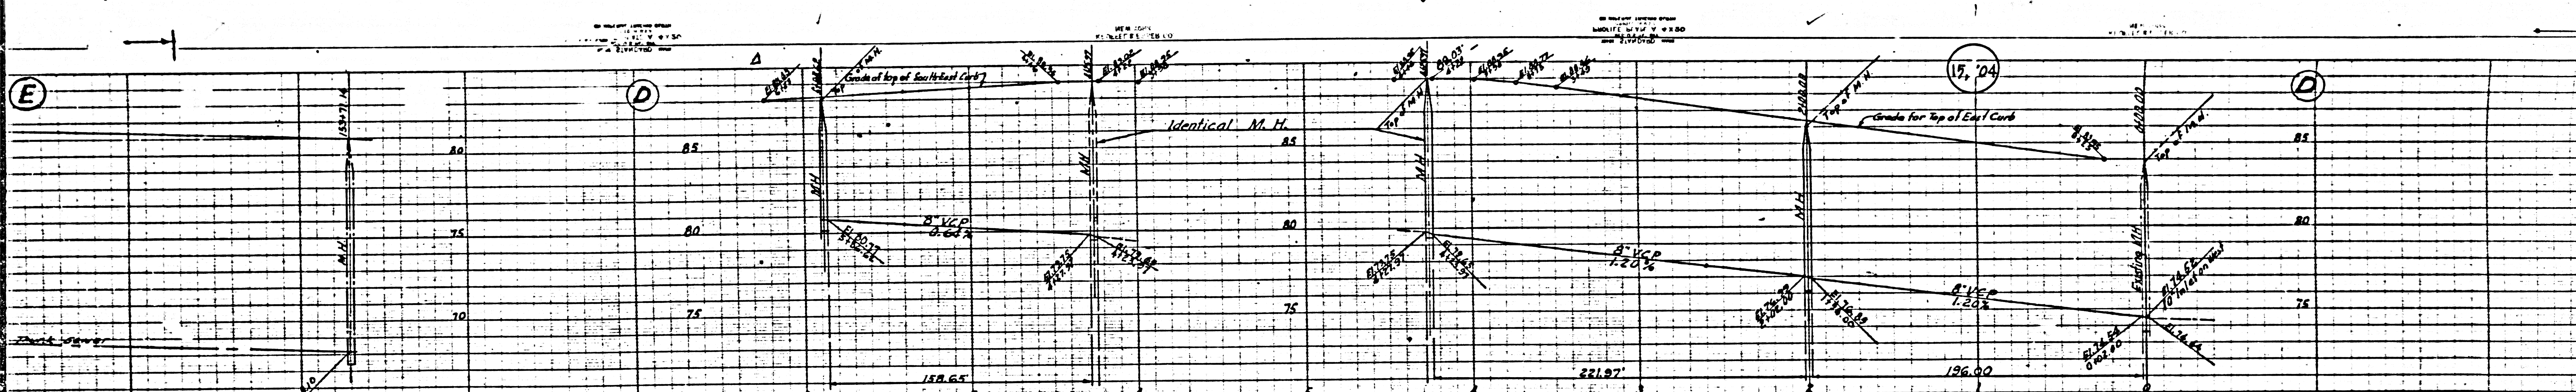









  

  

15

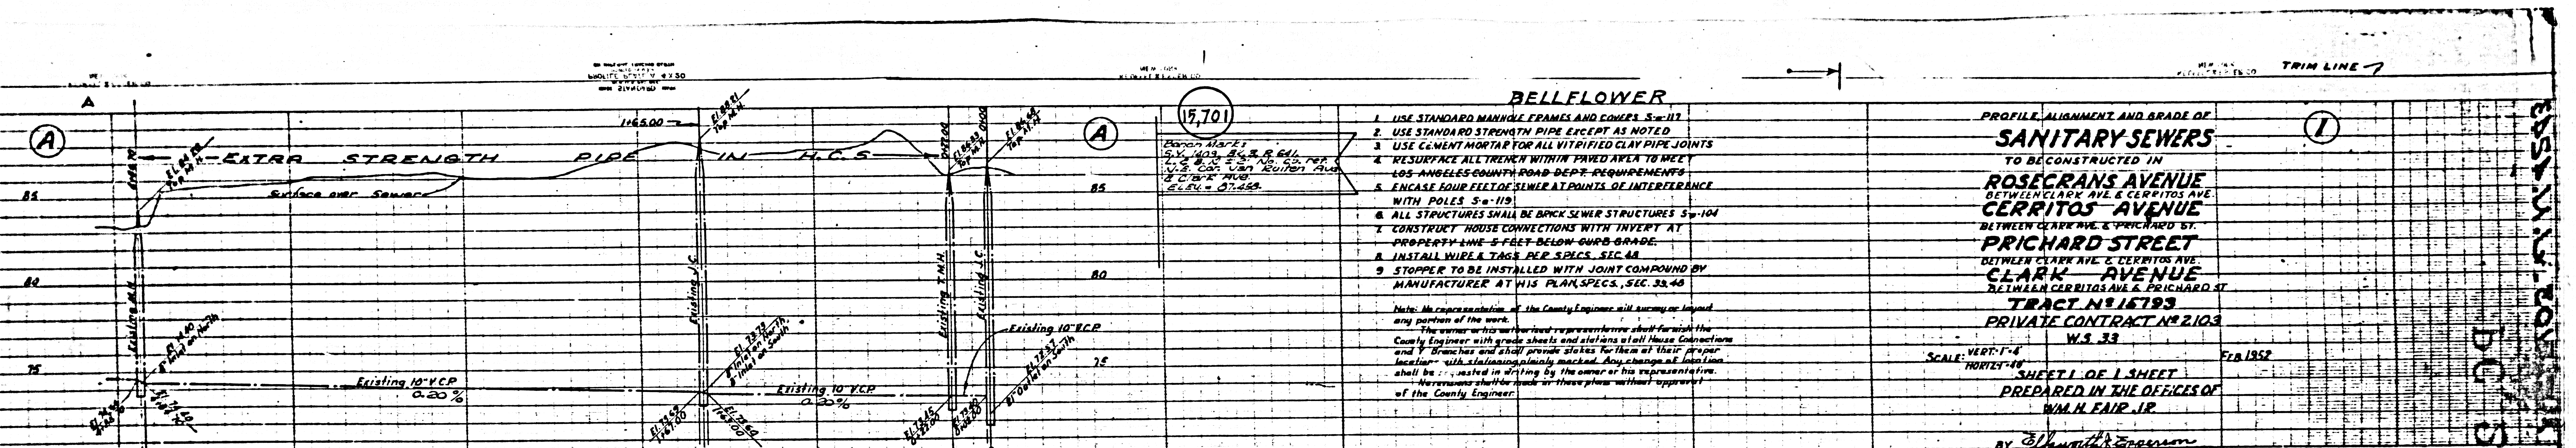


- BELFLOWER**
1. USE STANDARD MANHOLE FRAMES AND COVERS, S-17
  2. USE STANDARD STRENGTH PIPE EXCEPT AS NOTED
  3. USE CEMENT MORTAR FOR ALL VITRIFIED CLAY PIPE JOINTS
  4. RESURFACE ALL TRENCH WITHIN PAVED AREA TO MEET LOS ANGELES COUNTY ROAD DEPT. REQUIREMENTS
  5. ENCASE FOUR FEET OF SEWER AT POINTS OF INTERFERENCE WITH POLES S-119
  6. ALL STRUCTURES SHALL BE BRICK SEWER STRUCTURES S-104
  7. CONSTRUCT HOUSE CONNECTIONS WITH INVERT AT PROPERTY LINE 3 FEET BELOW CURB GRADE
  8. INSTALL WIRE TACK PER S.D.S. SEC. 48
  9. STOPPER TO BE INSTALLED WITH JOINT COMPOUND BY MANUFACTURER AT HIS PLAN SPECS. SEC. 33.48
- Note: No responsibility of the County Engineer will accrue or be assumed any portion of the work.*  
*The owner or his authorized representative shall furnish the County Engineer with grade sheets and station a full House Connections and 9" Branches and shall provide stakes for them at their proper locations. All alterations to be made. Any change in line line shall be indicated in writing by the owner or his representative. No revisions shall be made or these plans without approval of the County Engineer.*

**PROFILE ALIGNMENT AND GRADE OF  
SANITARY SEWERS**


TO BE CONSTRUCTED IN  
**ROSECRANS AVENUE  
 CERRITOS AVENUE  
 PRICHARD STREET  
 CLARK AVENUE**  
 BETWEEN CERRITOS AVE & PRICHARD ST  
**TRACT N° 15793**  
**PRIVATE CONTRACT N° 2103**  
 W.S. 33

SCALE: VERT. 1"=4'  
 HORIZ. 1"=40'

FEB. 1952  
 SHEET 1 OF 1 SHEET  
 PREPARED IN THE OFFICES OF  
**W.M.H. FAIR, JR.**  
 BY *W.M.H. Fair, Jr.*

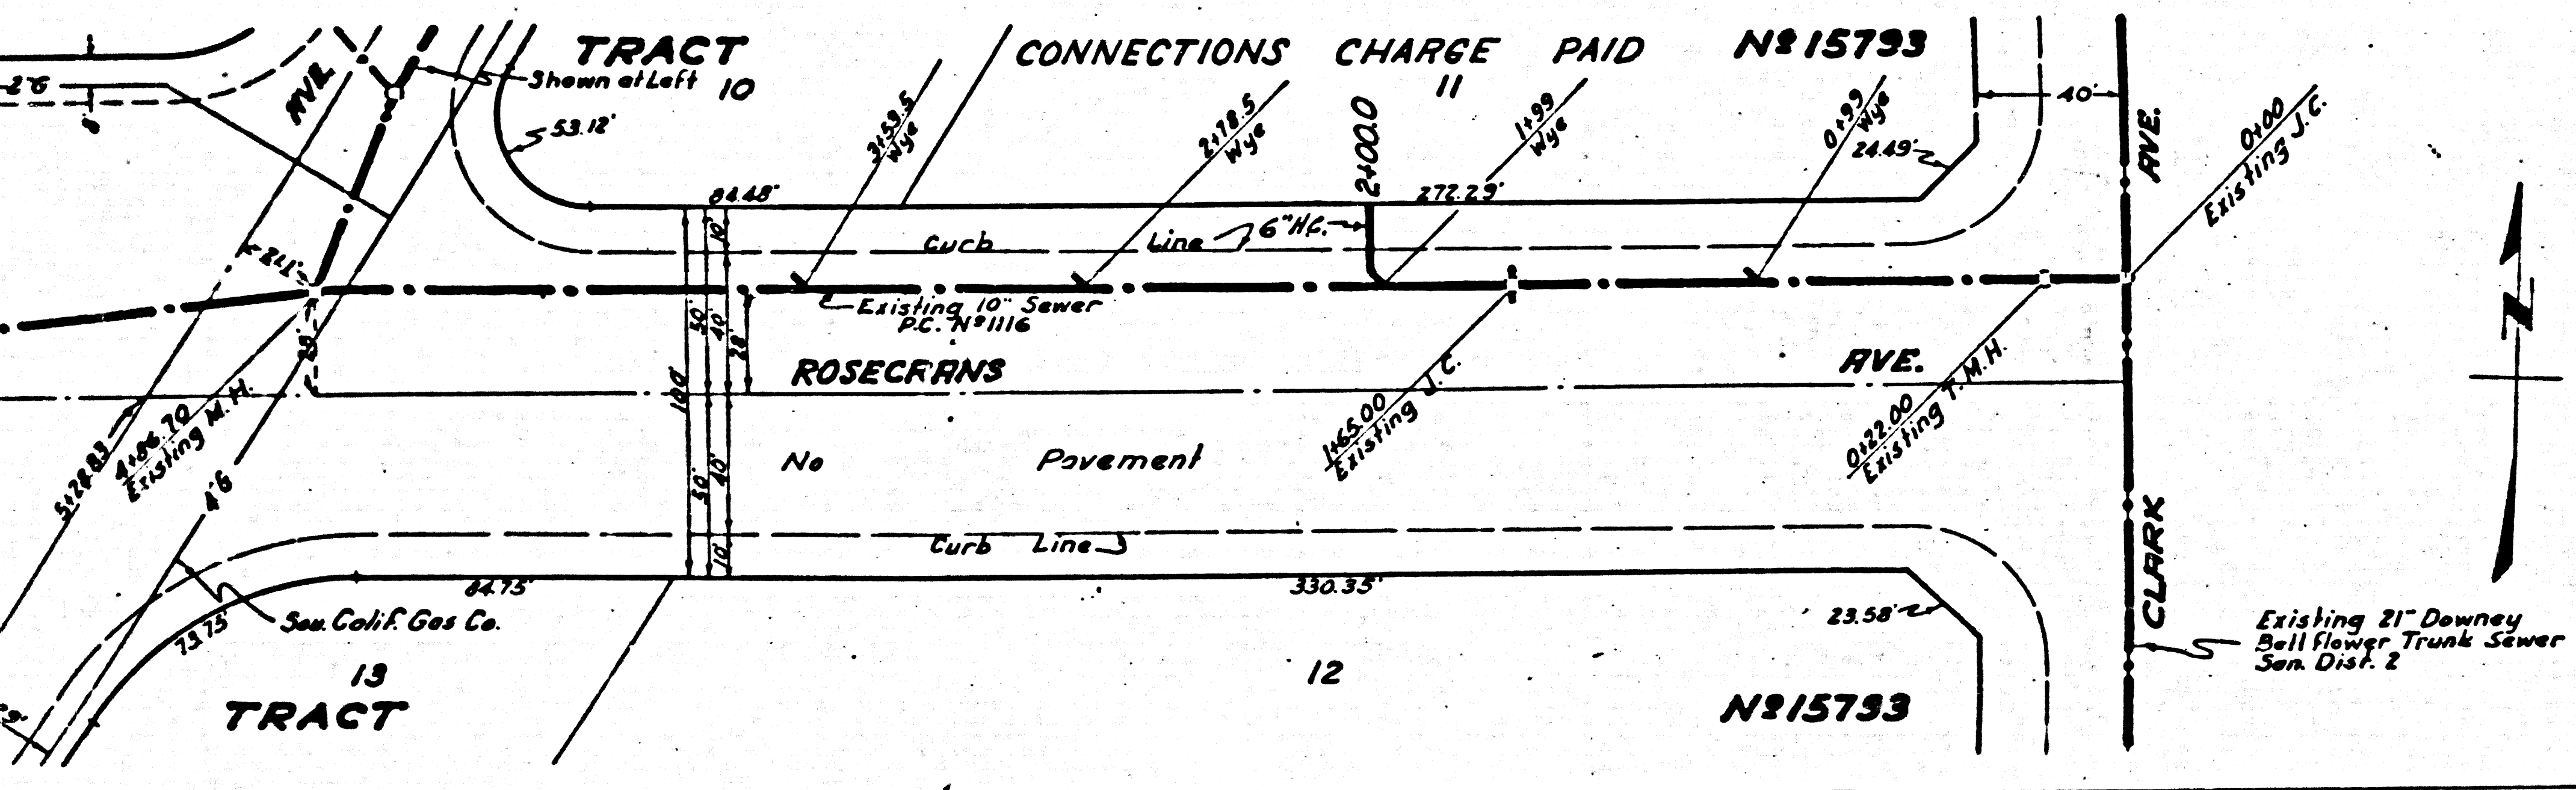


Before breaking into any existing structure and before final acceptance of this work, County Sanitation District should be notified in order that required inspection may be made.

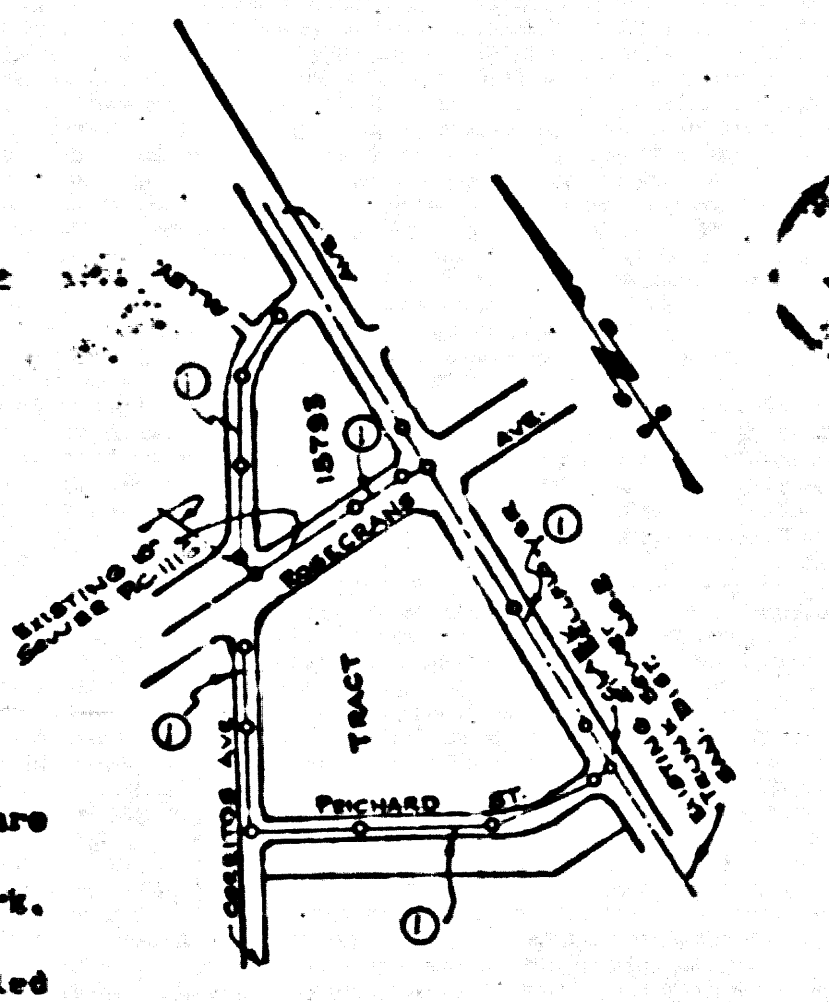

**FOR LEGEND  
 SEE PLAN N° 3-6-64**

*NOTE: GRADES TO WHICH THIS IMPROVEMENT IS TO BE CONSTRUCTED ARE SHOWN ON PLANS AND PROFILES. GRADE POINTS FOR TOP OF CURB, CENTER LINE OF STREET OR CENTER LINE OF ALLEY ARE SHOWN BY CIRCLES ON PROFILES. ALL POINTS BETWEEN DESIGNATED POINTS THE GRADE SHALL BE ESTABLISHED OR AS TO CURB TO A STRAIGHT LINE BETWEEN SAID DESIGNATED POINTS. ELEVATIONS ARE IN FEET ABOVE MEAN SEA LEVEL. THIS DRAWING AND THE DATA HEREON ARE HEREBY MADE A PART OF THE SPECIFICATIONS. WORK SHALL BE CONSTRUCTED ACCORDING TO SPECIFICATIONS ON FILE IN THE OFFICE OF THE COUNTY ENGINEER AND SHALL BE PROSECUTED ONLY IN THE PRESENCE OF THE COUNTY ENGINEER. BEFORE WORK CAN BE STARTED THE CONTRACTOR MUST OBTAIN A PERMIT TO EXCAVATE OF COUNTY ENGINEER FROM THE L.A. COUNTY ROAD DEPT. THE PERMIT SHALL BE FILED IN DEPOSIT WITH THE COUNTY ENGINEER, N° 818, LOS ANGELES COUNTY ENGINEERS BLDG., SUFFICIENT TO COVER THE COST OF CONSTRUCTION INSPECTION AND RECORD PLANS.*

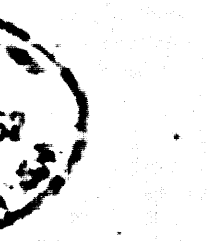

**COUNTY OF LOS ANGELES, CALIFORNIA**

**WILLIAM J. FOX COUNTY ENGINEER**  
 APPROVED BY *W.J. Fox* CHIEF DEPUTY

**A.M. RAWN**  
 APPROVED BY *A.M. Rawn* OFFICE ENGINEER  
 COUNTY SANITATION DISTRICT NO. 2

CHECKED BY *W.M.H. Fair, Jr.* JUN 22 1952  
 OFFICE OF COUNTY ENGINEER RECORD NO. 6, 2, L

EASTMAN-KODAK  
 BC/S 103  
 TRIM LINE