

LENNOX

USE STANDARD MANHOLE FRAME AND COVER S-A-117
 USE EXTRA STRENGTH PIPE
 USE CEMENT MORTAR FOR ALL VITRIFIED CLAY PIPE JOINTS
 RESURFACE ALL TRENCH WITHIN PAVED AREA TO MEET LOS ANGELES COUNTY ROAD DEPT. OR CALIFORNIA STATE HIGHWAY REQUIREMENTS IN ACCORDANCE WITH PERMIT
 ENCASE FOUR FEET OF SEWER AT POINT OF INTERFERENCE WITH POLES AT PER S-A-119
 ALL STRUCTURES SHALL BE BRICK SEWER STRUCTURES S-A-184
 CONSTRUCT TOPS OF ALL STRUCTURES IN RIGHTS OF WAY 6" ABOVE FINISHED GRADE
 PROVIDE STAKES ON THE PROPERTY LINES OR PROPERTY LINES PRODUCED
 RIGHT ANGLES TO THE COVER LINE AT THE CENTERLINE OF EACH MANHOLE
 STOPPERS TO BE INSTALLED WITH JOINT COMPOUND BY MANUFACTURER AT HIS PLANT SPEC. SEC. 33, 4A

PROFILE, ALIGNMENT AND GRADE OF
SANITARY SEWERS
 TO BE CONSTRUCTED IN
BROADWAY
 BETWEEN ROSECRANS AVENUE
 AND REDONDO BEACH BLVD.


PRIVATE CONTRACT NO. 2137
 W.S. 26
 SHEET 1 OF 1 SHEET

SCALE: VERT. 1" = 4'
 HORIZ. 1" = 40'
 APRIL 1952
 PREPARED IN THE OFFICES OF
BARCLAY SURVEYING COMPANY

NOTE: REPRESENTATIVE OF THE COUNTY ENGINEER WILL SURVEY OR CHECK ANY PORTION OF THE WORK. THIS WORK OR HIS AUTHORIZED REPRESENTATIVE SHALL FURNISH THE COUNTY ENGINEER WITH COMPLETE SHEETS AND TITLES OF ALL CHECKS, CONNECTIONS, AND SHALL PROVIDE STAKES FOR THEM AT THEIR OWN EXPENSE. WORKING WITH UNSTAKED ELEVATIONS SHALL BE PROHIBITED. ANY CHANGE OF LOCATION SHALL BE REQUESTED IN WRITING BY THE OWNER OR HIS REPRESENTATIVE. NO REVISIONS SHALL BE MADE IN THIS WORK WITHOUT APPROVAL OF THE COUNTY ENGINEER. APPROVAL OF THIS PLAN BY THE COUNTY OF LOS ANGELES DOES NOT CONSTITUTE A REPRESENTATION AS TO THE ACCURACY OF THE LOCATION OF OR THE EXISTENCE OF ANY UNDERGROUND UTILITIES, PIPES, OR STRUCTURES WITHIN THE LIMITS OF THIS DRAWING.

FOR LEGEND
 SEE PLAN NO. S-2-B-54

BENCH MARK
 B.M. No. 16 D Elev. 56.025
 Spike in West edge of curb, pavement of Broadway, 84 feet North of E. of Redondo Beach Blvd. as per L.A. County Rd. Dept. F.B. 64-30/9

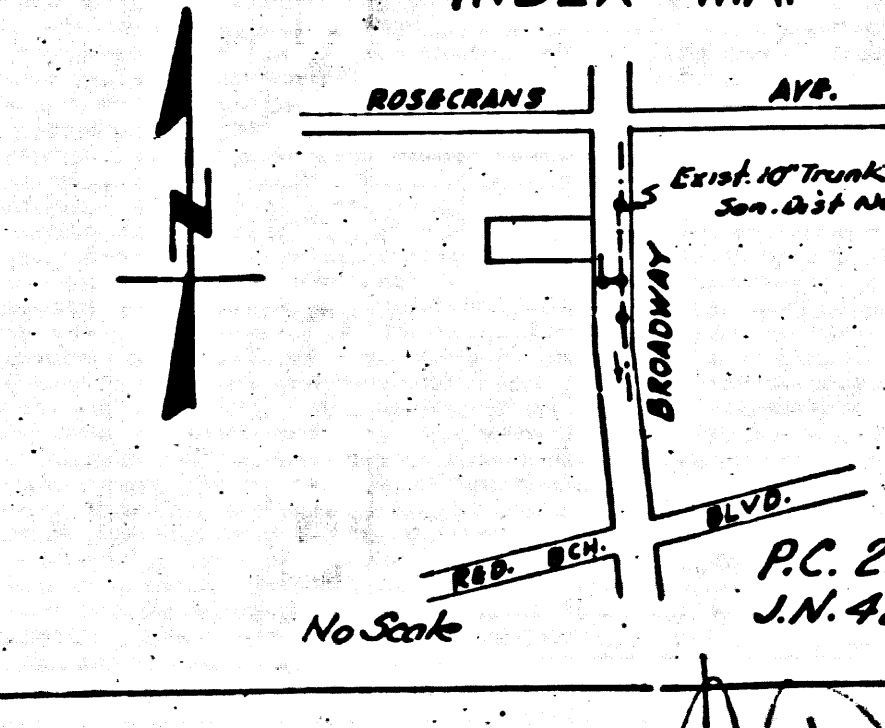

NOTE: GRADES TO WHICH THIS IMPROVEMENT IS TO BE CONSTRUCTED ARE SHOWN ON PLANS AND PROFILE. ELEVATIONS ARE IN FEET ABOVE U.S.C. & G.S. DATUM OR MEAN SEA LEVEL. THIS DRAWING AND THE DATA HEREON ARE HEREBY MADE A PART OF THE SPECIFICATIONS. WORK SHALL BE CONSTRUCTED ACCORDING TO SPECIFICATIONS ON FILE IN THE OFFICE OF THE COUNTY ENGINEER AND SHALL BE PROSECUTED ONLY IN THE PRESENCE OF THE COUNTY ENGINEER. BEFORE WORK CAN BE STARTED THE CONTRACTOR MUST OBTAIN A PERMIT TO EXCAVATE IN COUNTY STREETS FROM THE L.A. COUNTY ROAD DEPT. IN 24 HOURS AND MAKE A DEPOSIT WITH THE COUNTY ENGINEER, 808 L.A. COUNTY ENGINEERING BLDG., SUFFICIENT TO COVER THE COST OF CONSTRUCTION INSPECTION AND RECORD PLANS. IF WORK IS TO BE DONE IN A STATE HIGHWAY A PERMIT MUST BE OBTAINED FROM THE STATE OF CALIFORNIA. DIVISION OF HIGHWAYS' 808 STATE BUILDING AFTER MAKING THE DEPOSIT WITH THE COUNTY ENGINEER.

COUNTY OF LOS ANGELES, CALIFORNIA

WILLIAM J. FOX COUNTY ENGINEER
 APPROVED BY *A.M. Rawm* CHIEF ENGINEER SAN. DIST. NO. 8
 APPROVED BY *J.M. 4277* COUNTY ENGINEER
 CHECKED BY *J.M. 4277* CHIEF OF COUNTY ENGINEER 4-11-52
 DIVISION OF HIGHWAYS' 808 STATE BUILDING

Before breaking into any existing structure and before final acceptance of this work, County Sanitation District should be notified. -See that required inspection may be made. checked 6-11-52 W.L. 200

605133 NW 4553

PC 2137

APR 16 1952

605133 NW 4553