

17.168

(2)

TRACT No 8084
LOT No 16
M.B. 171-24/30



TRACT No 8084
LOT No 16
M.B. 171-24/30

DEL ANTO

1
 P.C. 2311
 2933323 MAR
 15511
 15511
 15511
 15511
 15511

2933323 MAR
 15511
 15511
 15511
 15511
 15511

1

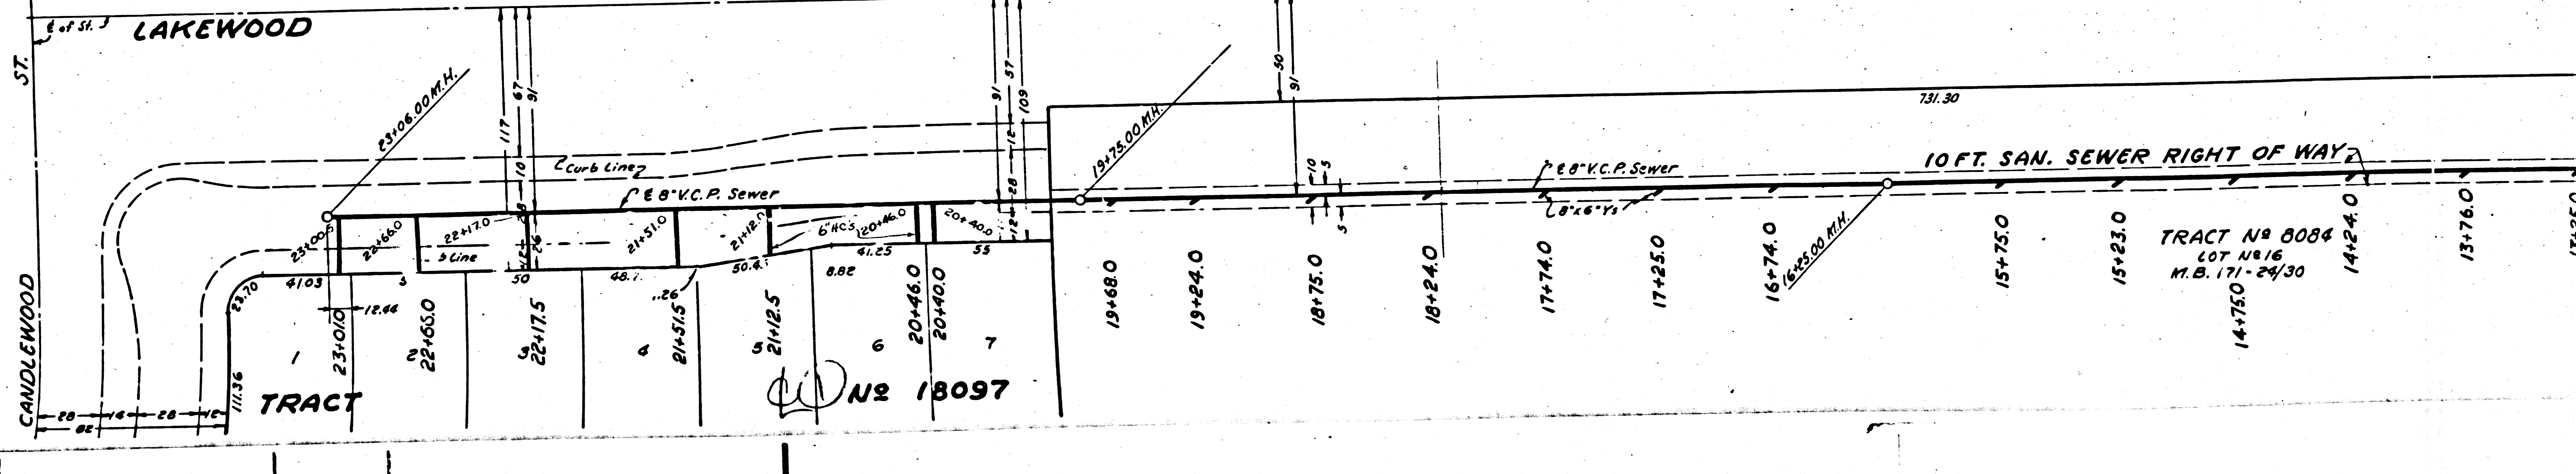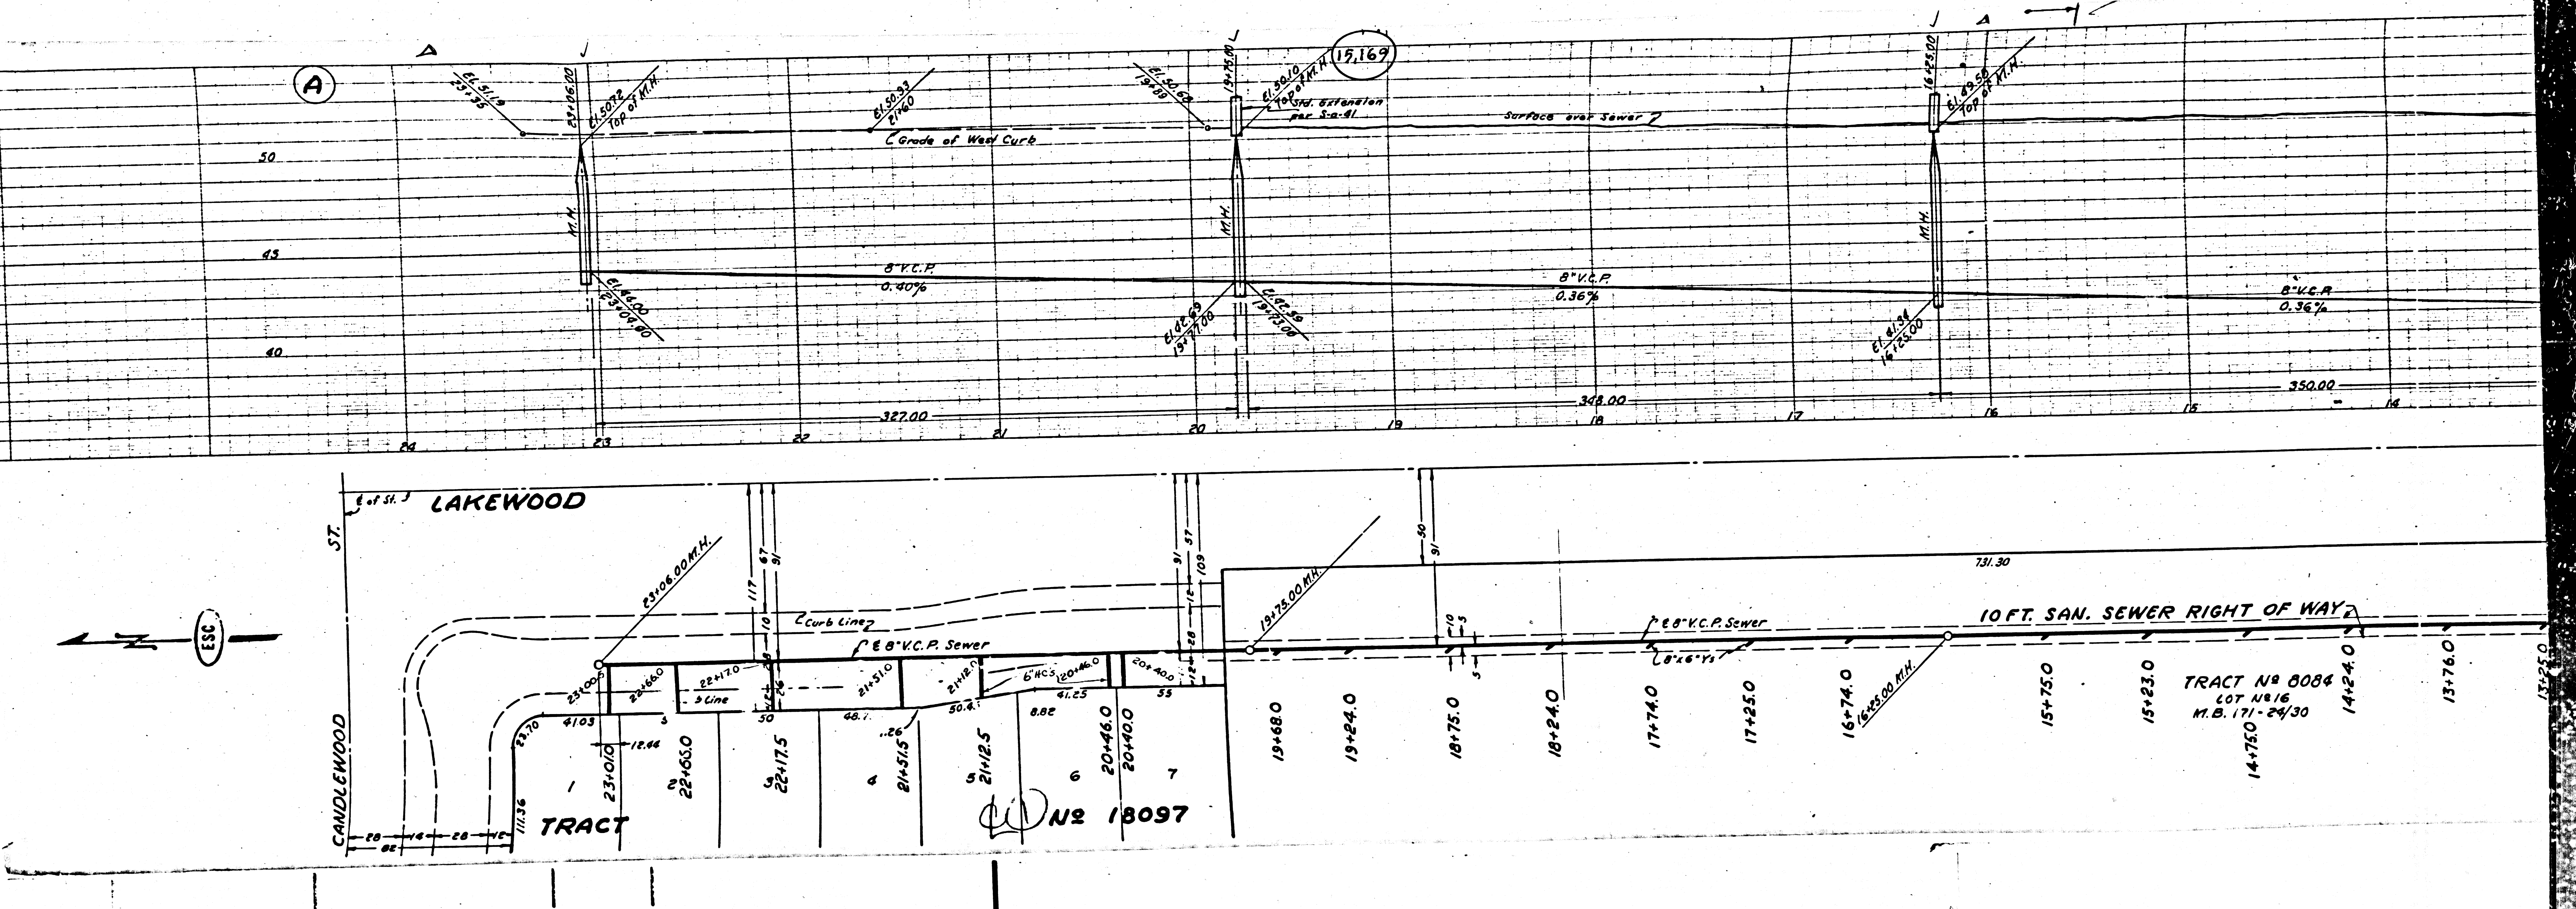

TRACT NO 0084
 LOT 16
 M.B. 171-2430
 14+750
 14+240
 13+760

N2 18097