


RECEIVED
AUG 7 1952

B.M. S.V. 1218, Pg. 242, L. & B.M. in Concr. Gutter. E. Curb on Blair Lane. 40' S. Whittier Blvd. ELEV. 249.168

PC 2294

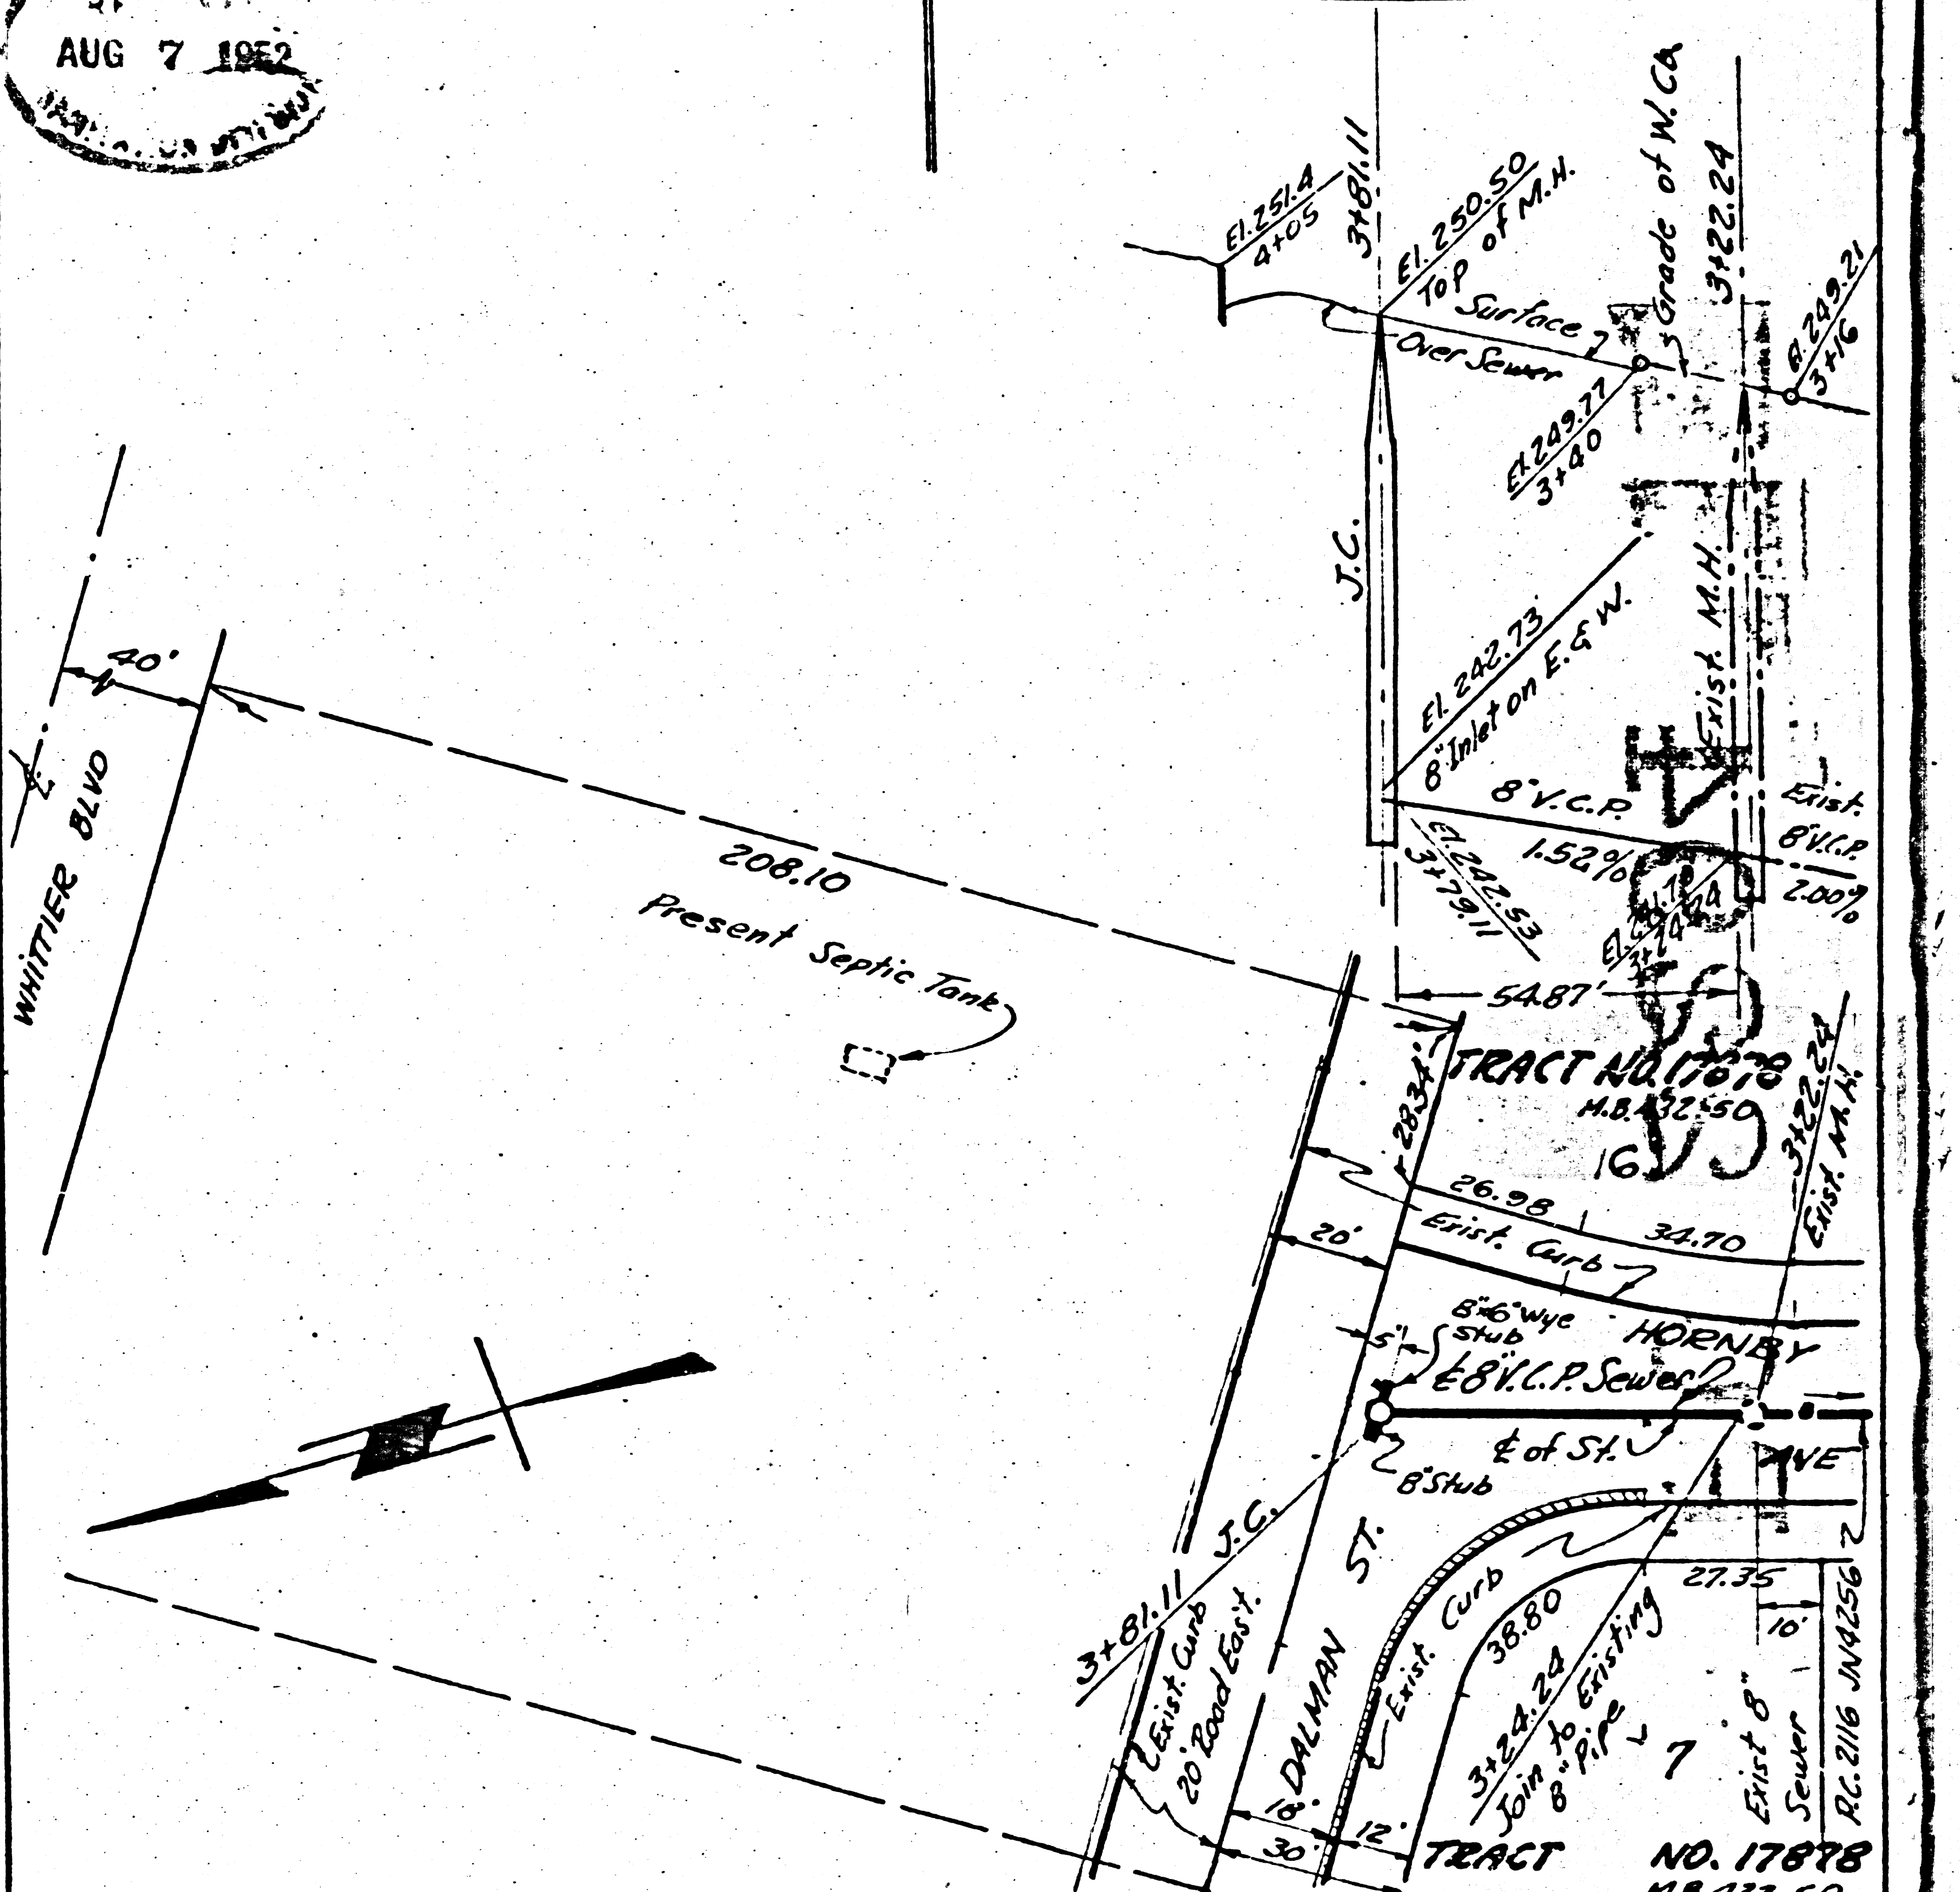

Name of Property Owner
Requesting Sewer Const.: JOHNSON, INC.

NOTE:
WORK SHALL BE CONSTRUCTED IN ACCORDANCE WITH THE SPECIFICATIONS ON FILE IN THE OFFICE OF THE COUNTY ENGINEER AND SHALL BE PROSECUTED ONLY IN THE PRESENCE OF THE COUNTY ENGINEER OR HIS REPRESENTATIVE. THE ENGINEER SHALL SET STAKES FOR MAIN LINE SEWER AND SUPPLY THE COUNTY ENGINEER WITH GRADE SHEETS.

TRACT NO. 17878
M.B. 432-50

TRACT NO. 17878
M.B. 432-50

PC. 2294 J.N.F. 151

PREPARED BY Hans C. Johnson
REG. C.E. NO. 8244

APPROVED H.L. Smiley 7-25-52
OFFICE OF COUNTY ENGINEER
REG. C.E. NO. 6412

JULY 1952

RECEIVED
JUL 21 1952
DC 5597

Handwritten initials or signature.