

WHITTIER

Trim Line

F 348


SCALE

(16,241)

CHARGE CONNECTION

BENCH MARK:
 ELEV. 175.061 - CUT SPIKE AT
 CENTERLINE INTERSECTION OF
 CERES AVENUE AND ANNIEM
 TELEGRAPH ROAD PER LOS ANGELES
 COUNTY ROAD DEPT. FIELD BOOK
 SY 1160-514.

SHEET NO.	PAGES
1	1-4
2	5-9

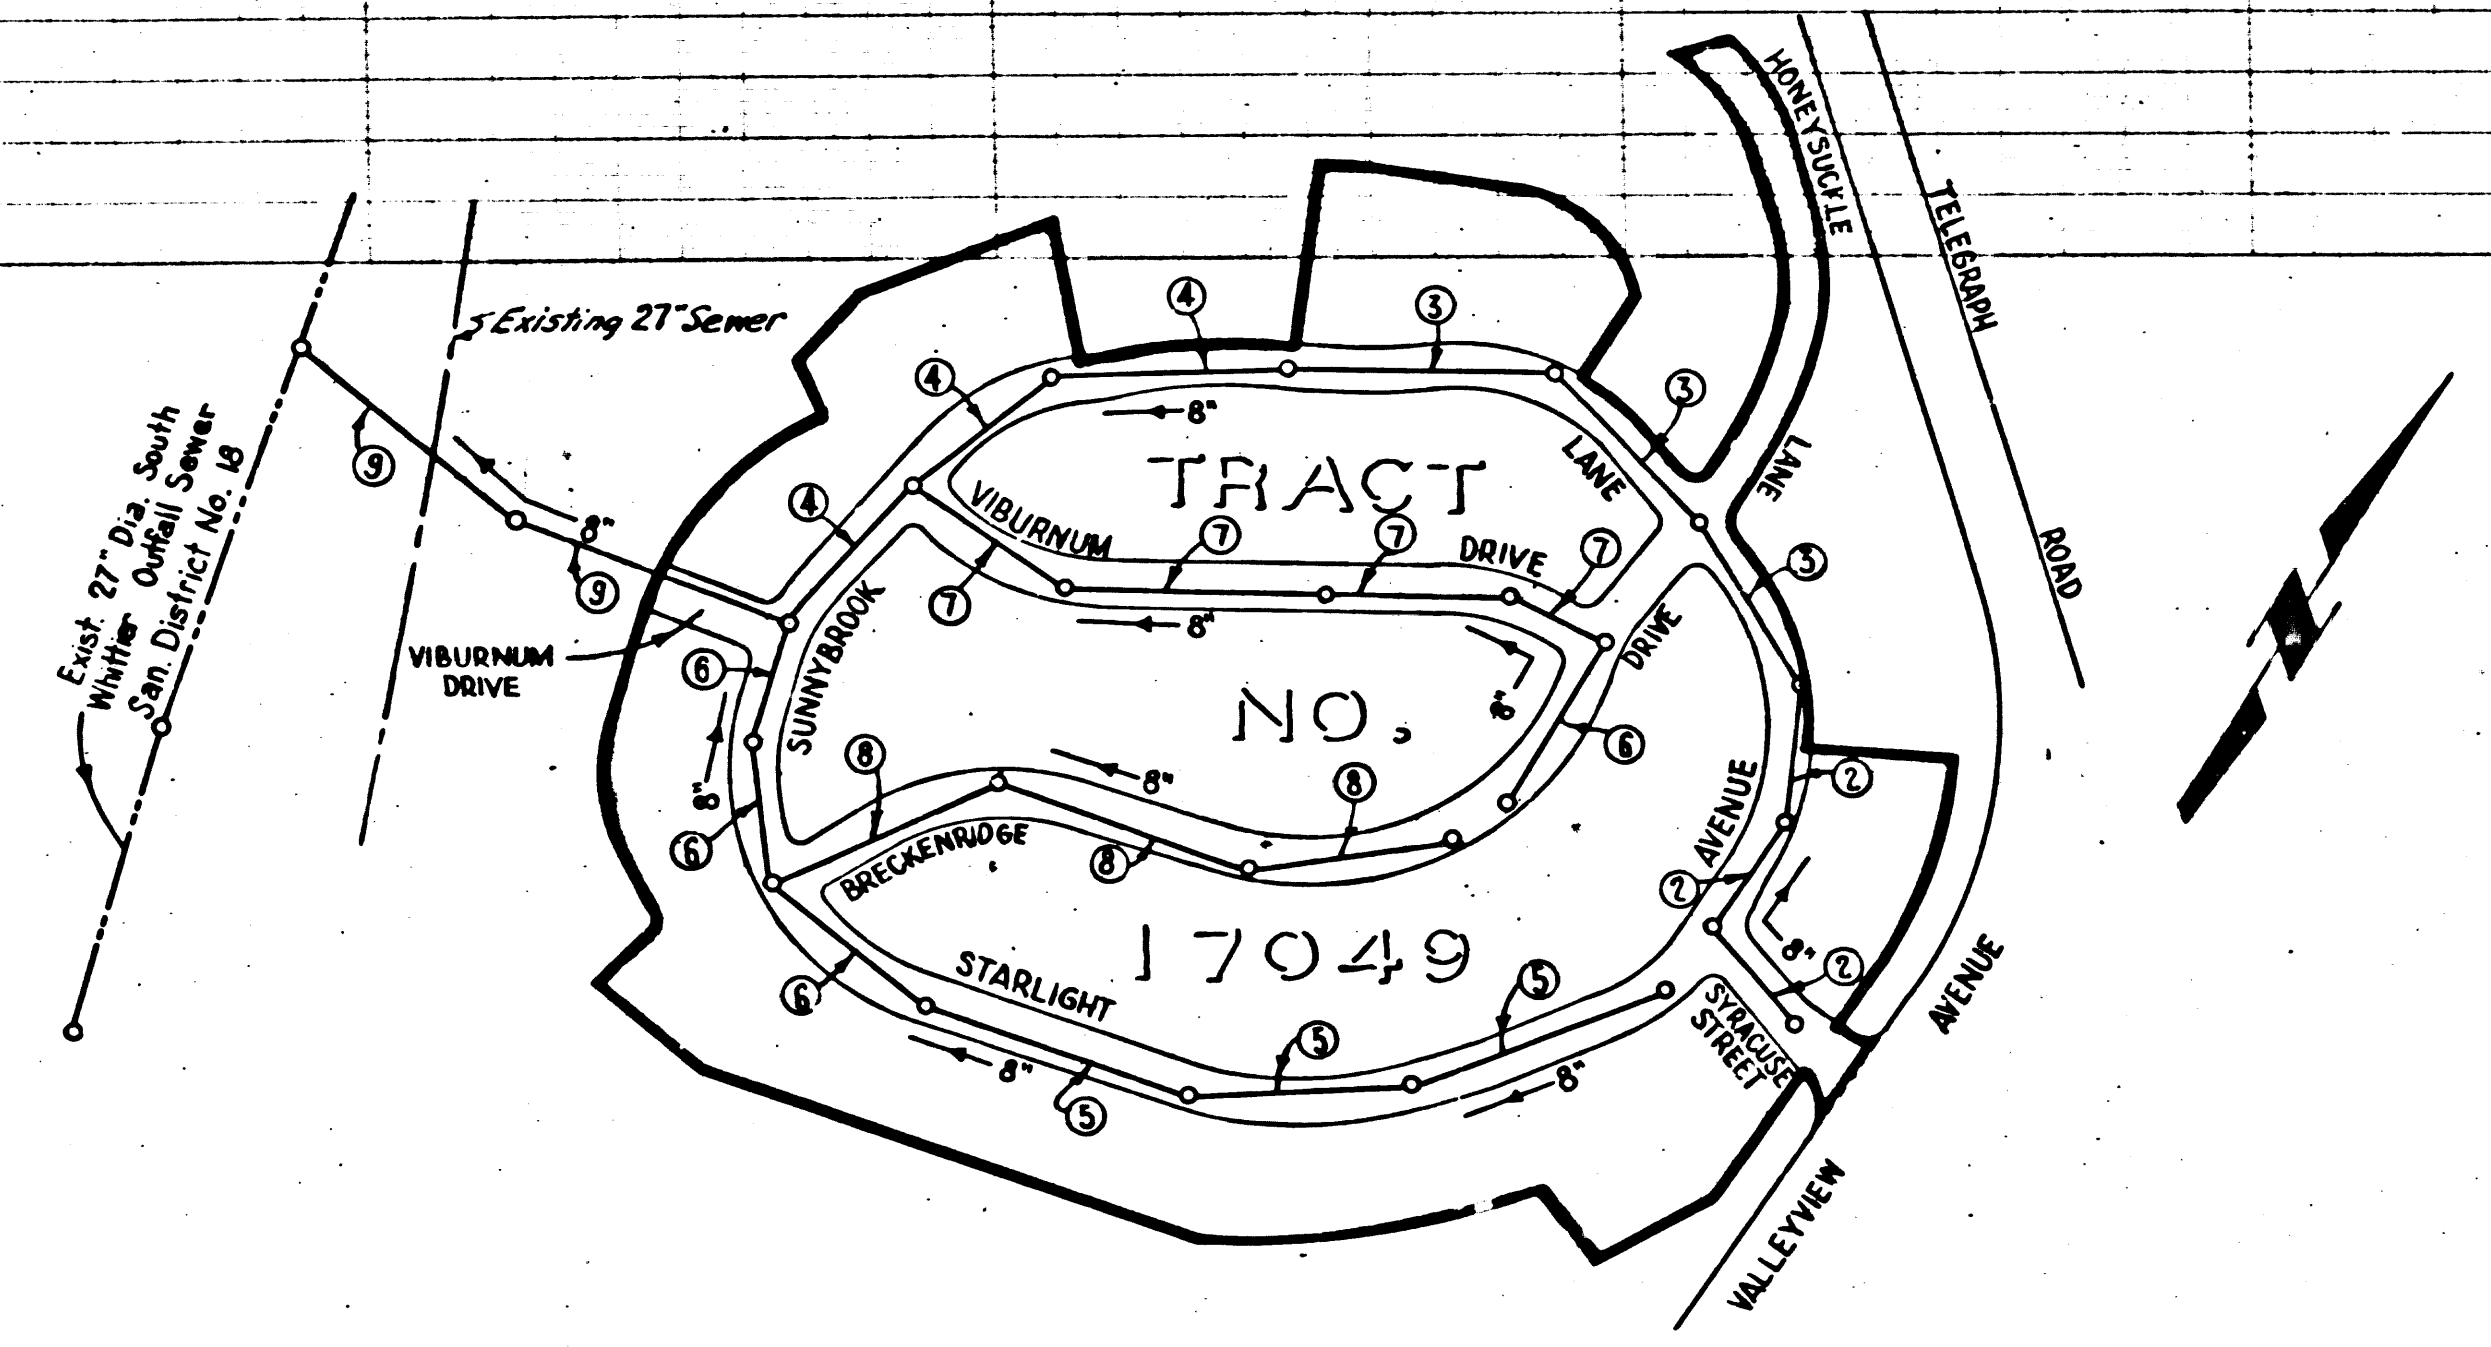

INDEX MAP
 SCALE 1"=300'
 P.C. 2475 J.N. F348

SANITARY SEWER
 TO BE CONSTRUCTED BY

TRACT NO. 17049

P.C. 2475-J.N.F348

Page 1

(16,240)

NOVEMBER 1952

Edward N. Frisius, R.E. 6369

FOR LEGEND

Revision checked: *Richard E. Johnson* 3-11-53
 Office of County Eng. - Reg. C.E. No. 7460

Before breaking into any existing structure
 and before final acceptance of this work,
 County Sanitation District should be notified.
 In order that required inspection may be made.

APPROVED, WILLIAM J. FOX, COUNTY ENGINEER

BY *W. J. Fox*
 ASST. CHIEF DEPUTY

CHECKED BY: *H. L. Sinclair*

APPROVED, A. M. RAWN

CHIEF ENGR. CO. SAN. DIST. NO. 18
 BY *A. M. Rawn*
 OFFICE ENGINEER

OFFICE OF COUNTY ENGINEER, REG. C.E. NO. 6772



Trim Line

STAIRLIGHT WENTRE
 21400000 210000
 21000000 210000
 21000000 210000

RECEIVED
 NOV 19 1952
 L. A. COUNTY ENGINEER

1711 F 348




(1)

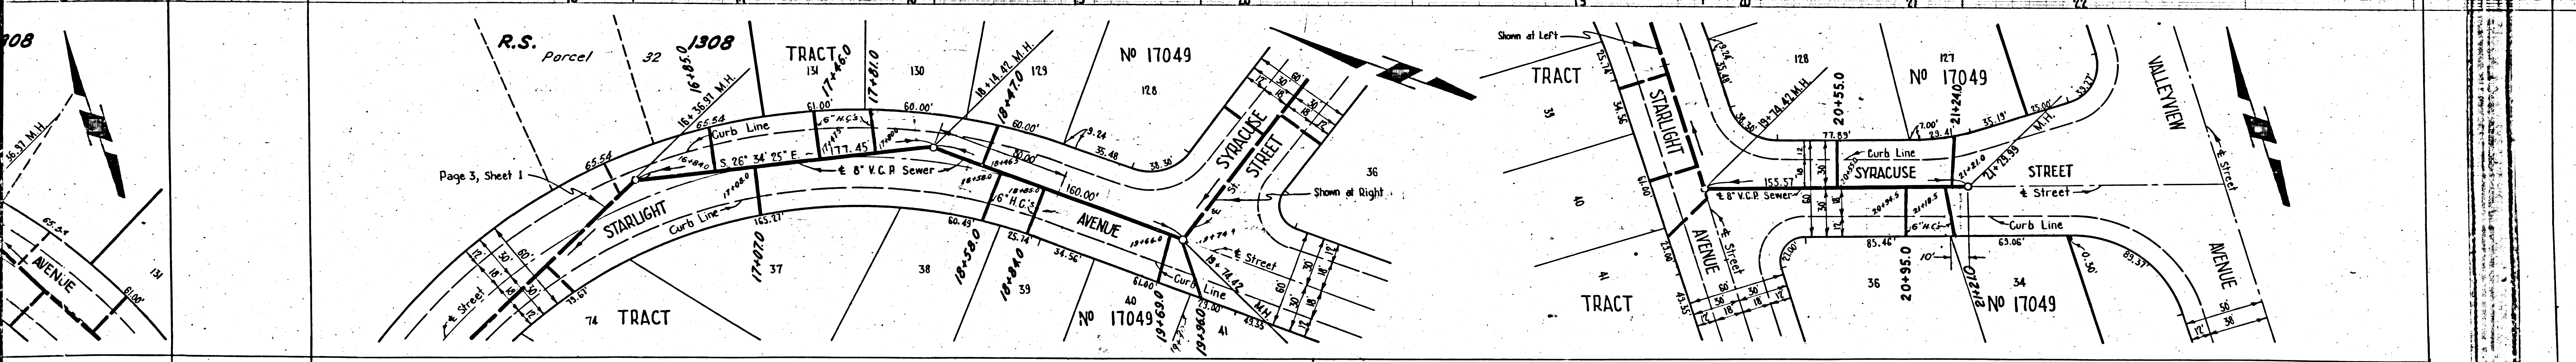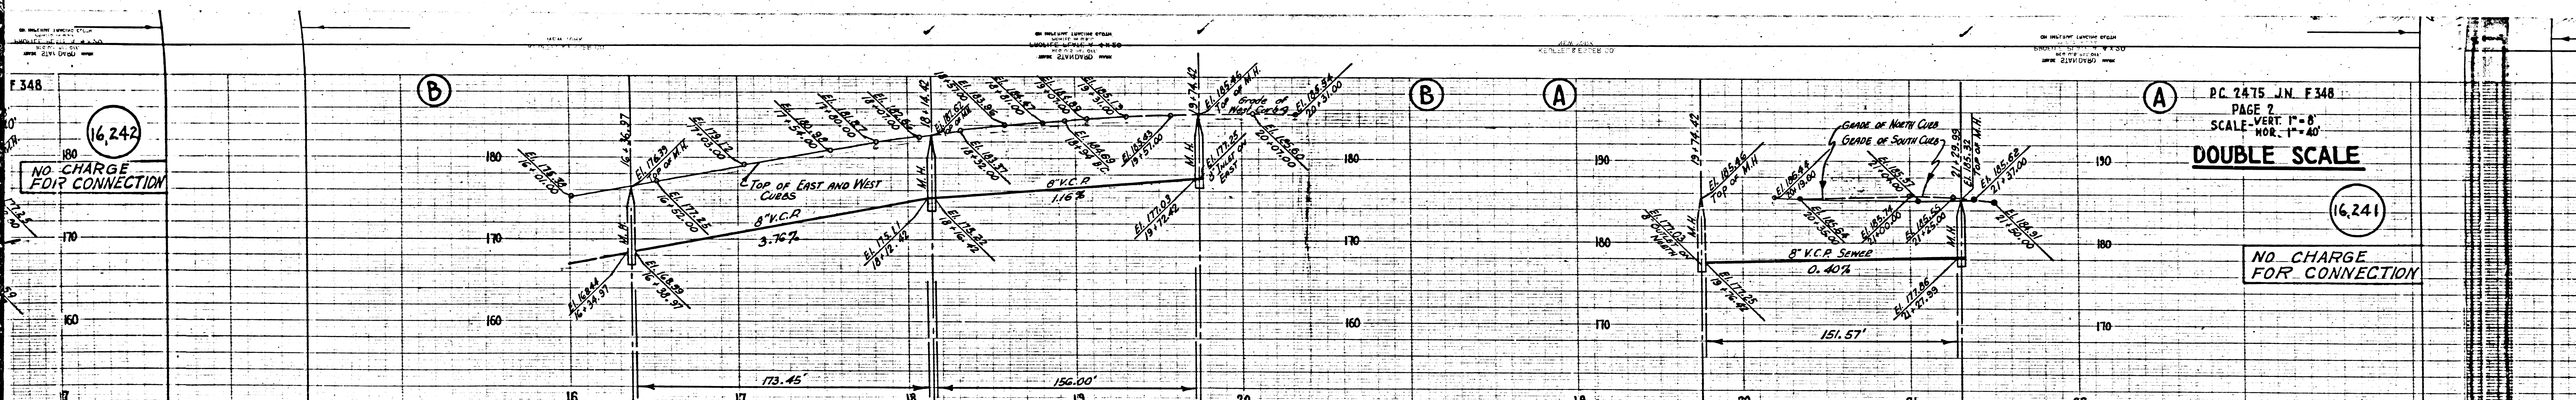

16,242
NO CHARGE FOR CONNECTION

PC 2475 J.N. F348
PAGE 2
SCALE VERT. 1"=8'
HOR. 1"=40'
DOUBLE SCALE

16,241
NO CHARGE FOR CONNECTION

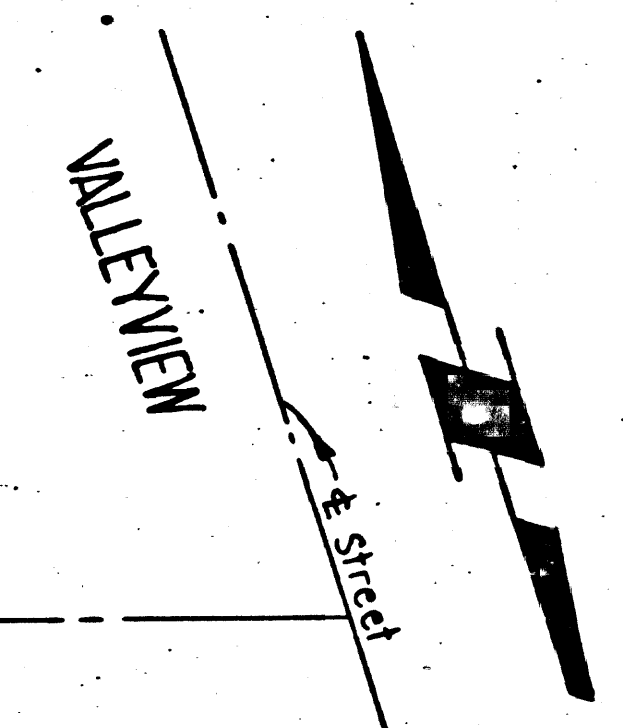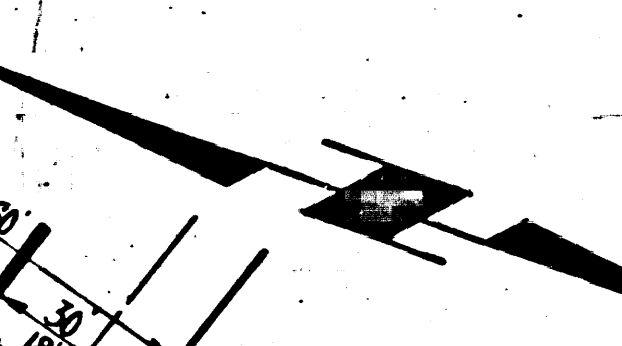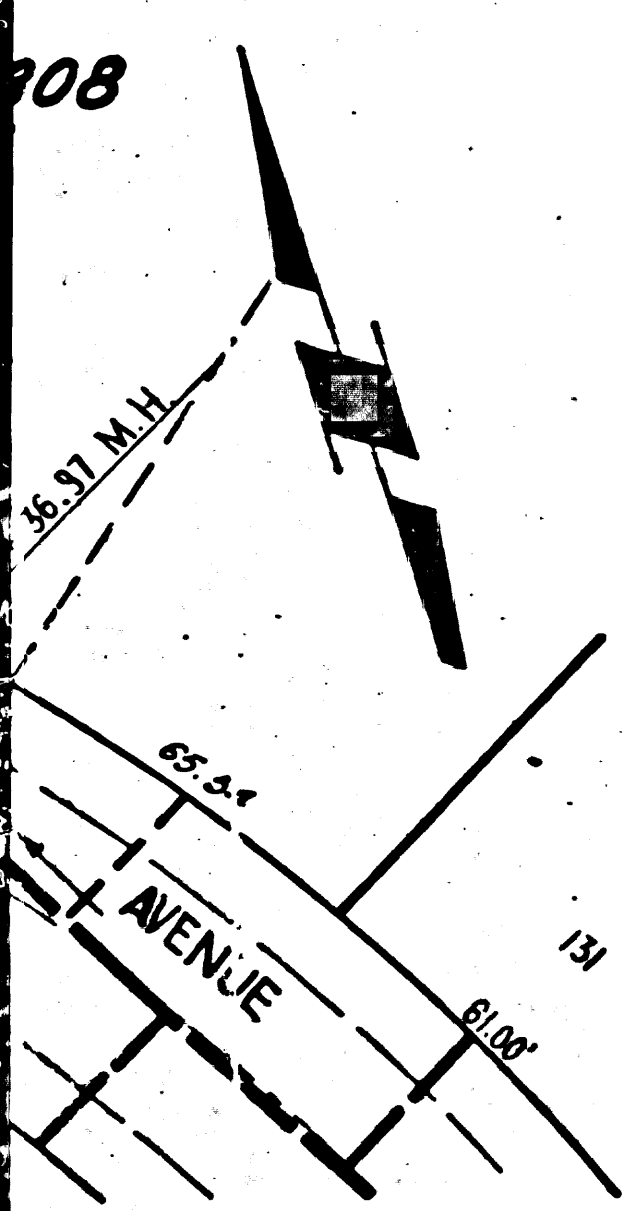

Page 3, Sheet 1

16,241

P.C. 2475 J.N. F 348
PAGE 4
SCALE - VERT. 1"=8'
HOR. 1"=40'

DOUBLE SCALE

16,243




NO CHARGE
FOR CONNECTION


DOUBLE SCALE

P.C. 2475 J.N. F 348
PAGE 3
SCALE - VERT. 1"=8'
HOR. 1"=40'


16,242

NO CHARGE
FOR CONNECTION

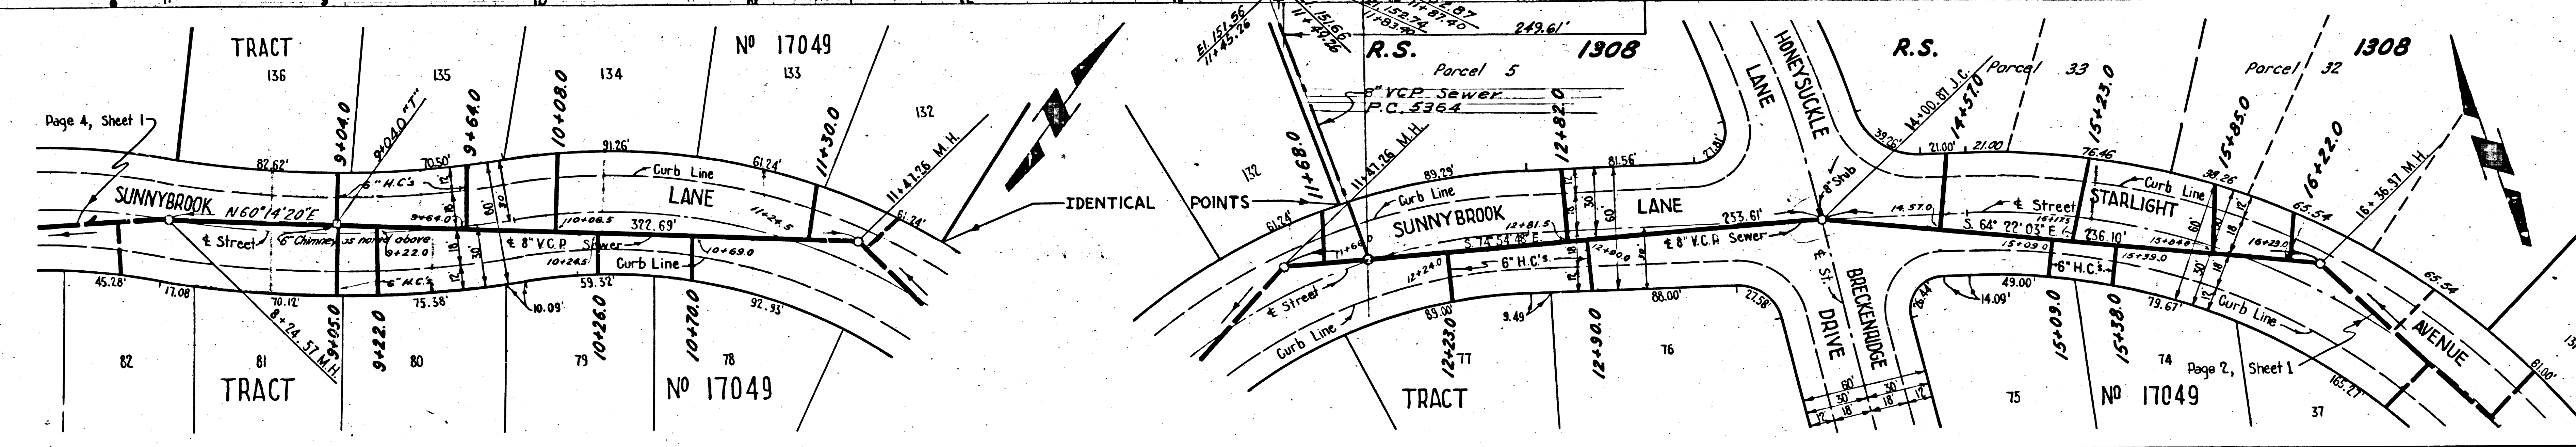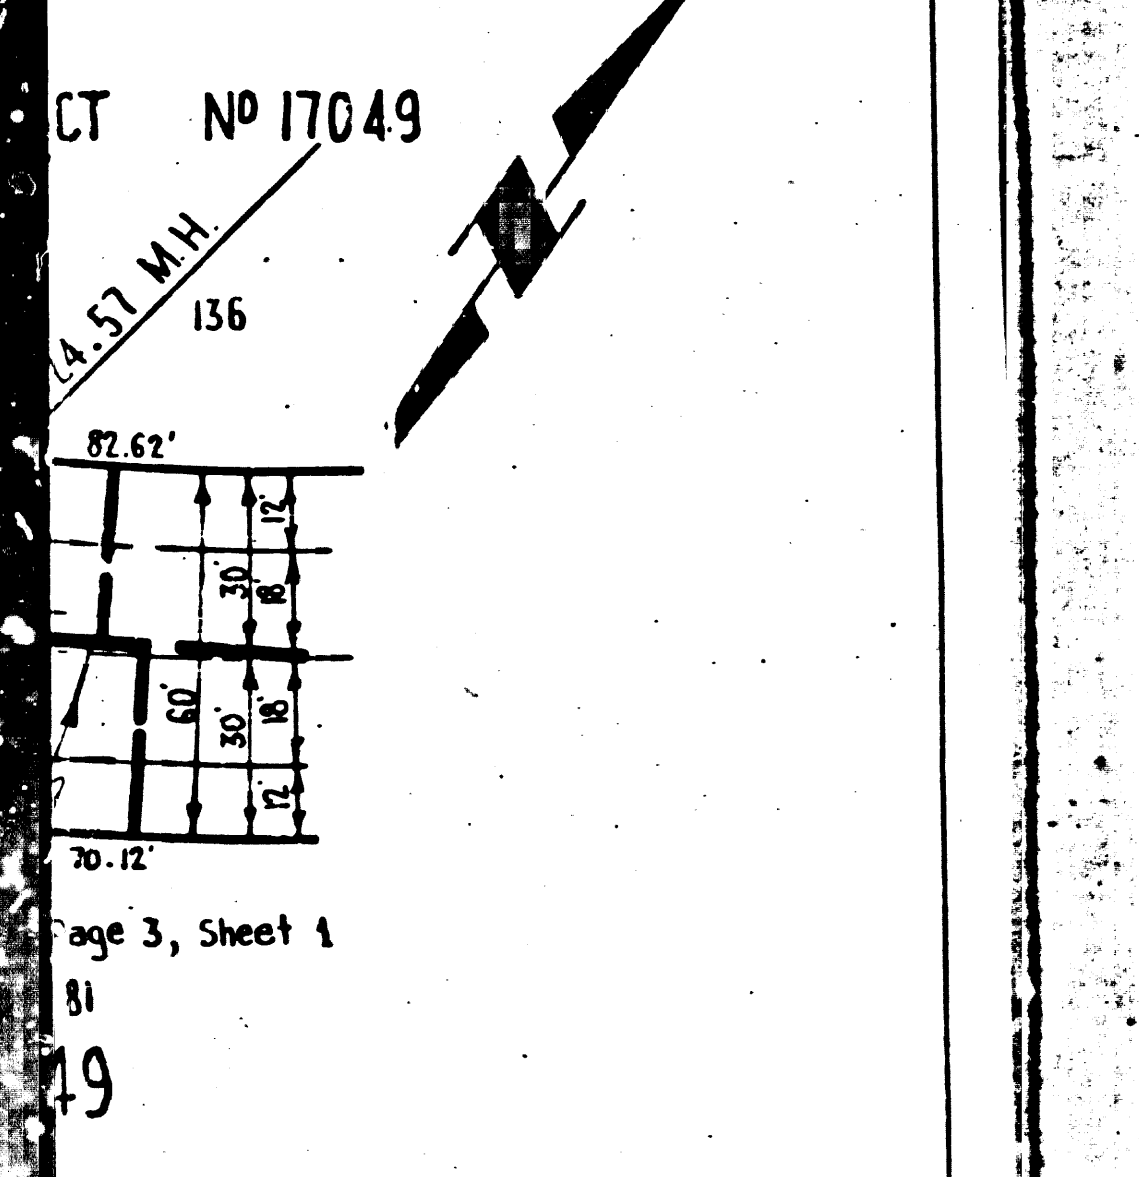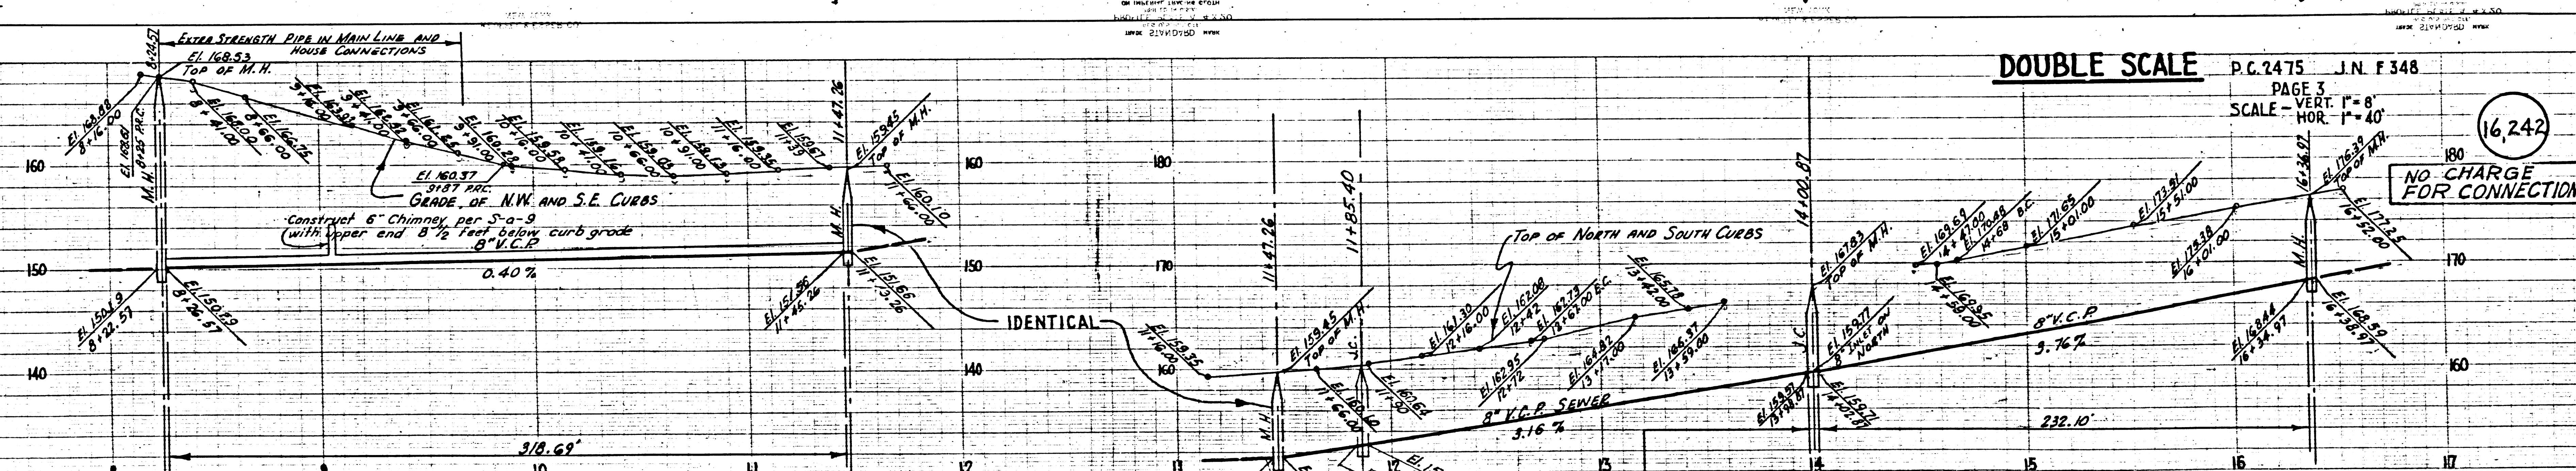

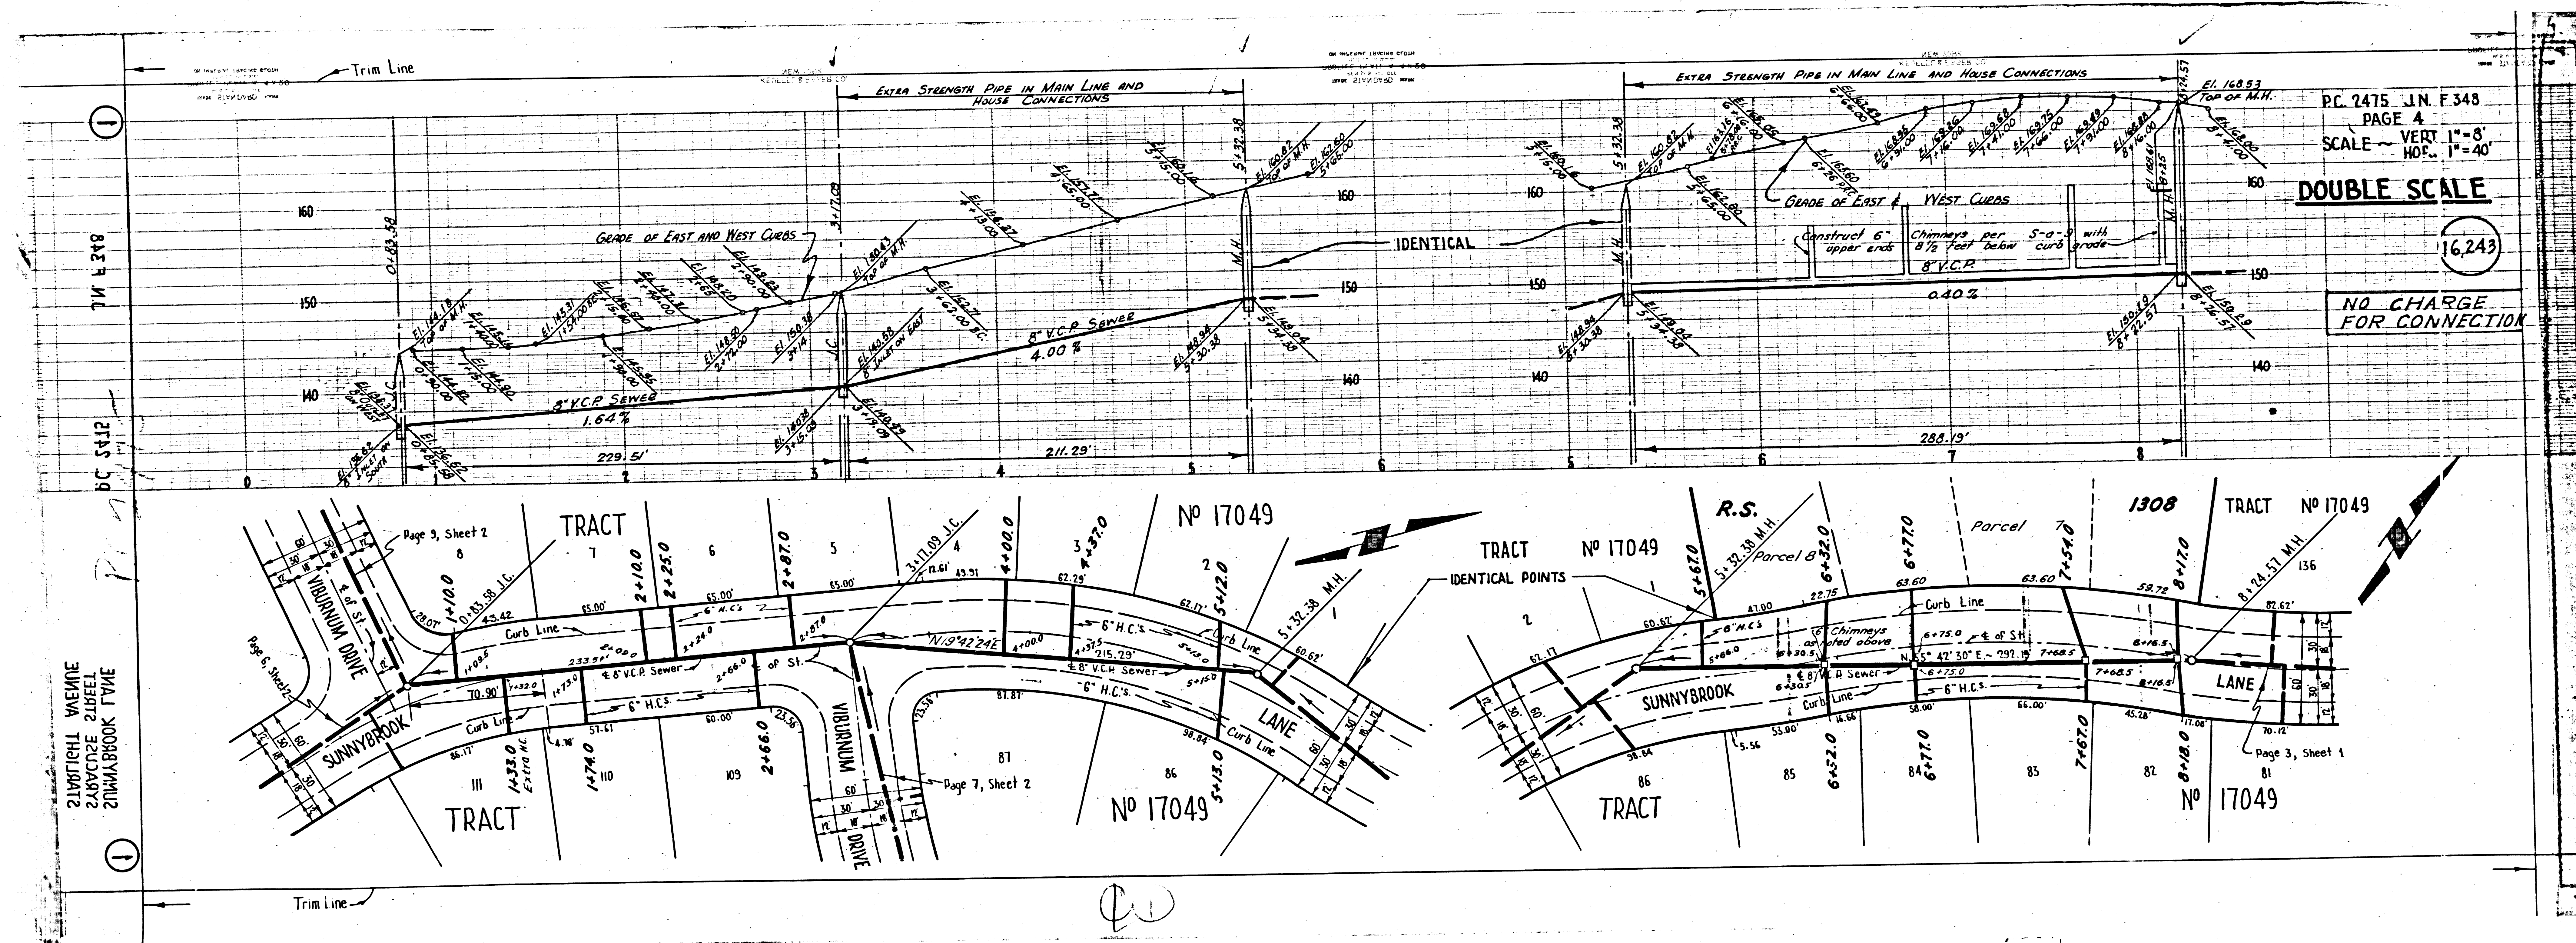

PC 2475 J.N. F 348
 PAGE 4
 SCALE - VERT 1"=8'
 HOR. 1"=40'
DOUBLE SCALE
 (16,243)
 NO CHARGE FOR CONNECTION

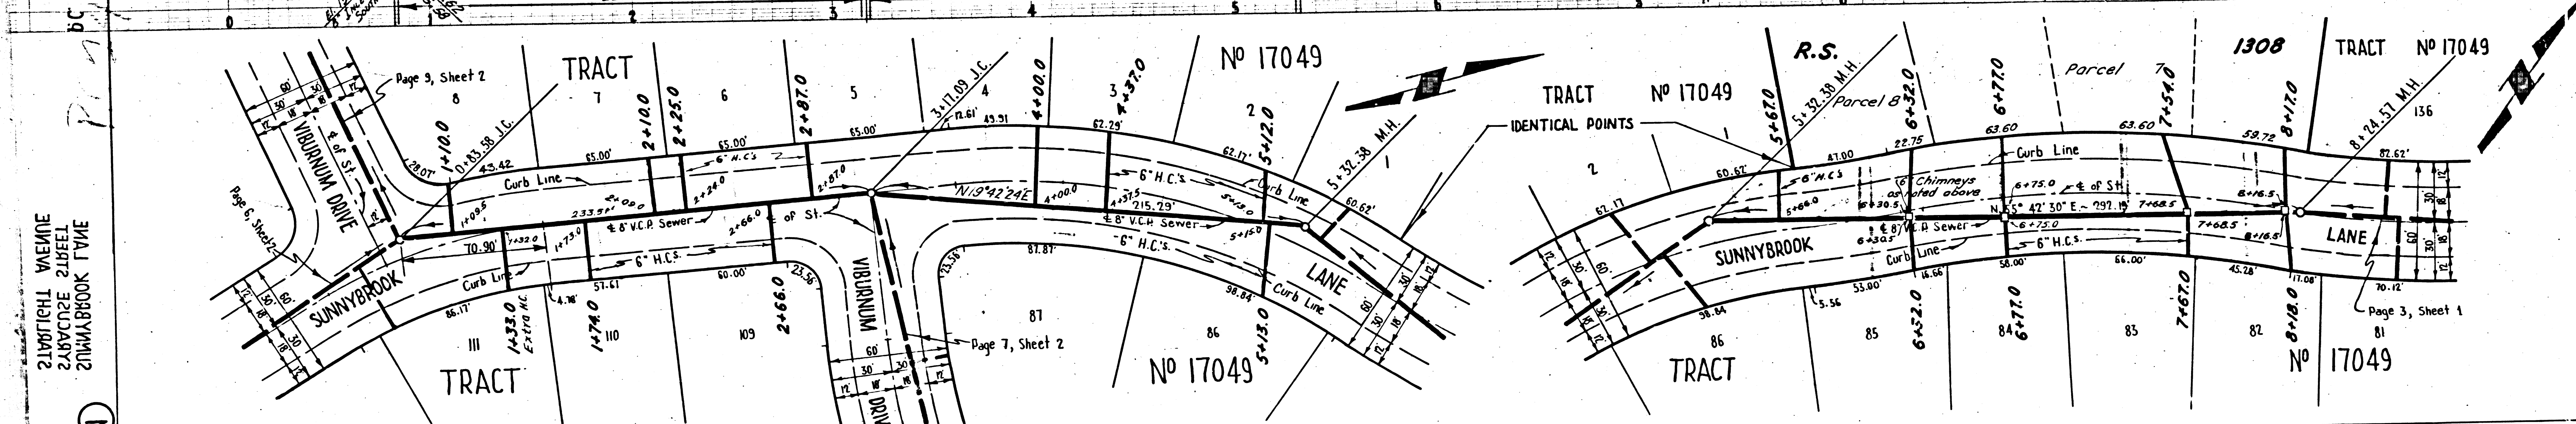

21871011 AVENUE
 21871012 STREET
 21871013 DRIVE


711 E 348
 6C 5412

1
 1

CW

16,245

NO CHARGE FOR CONNECTIONS

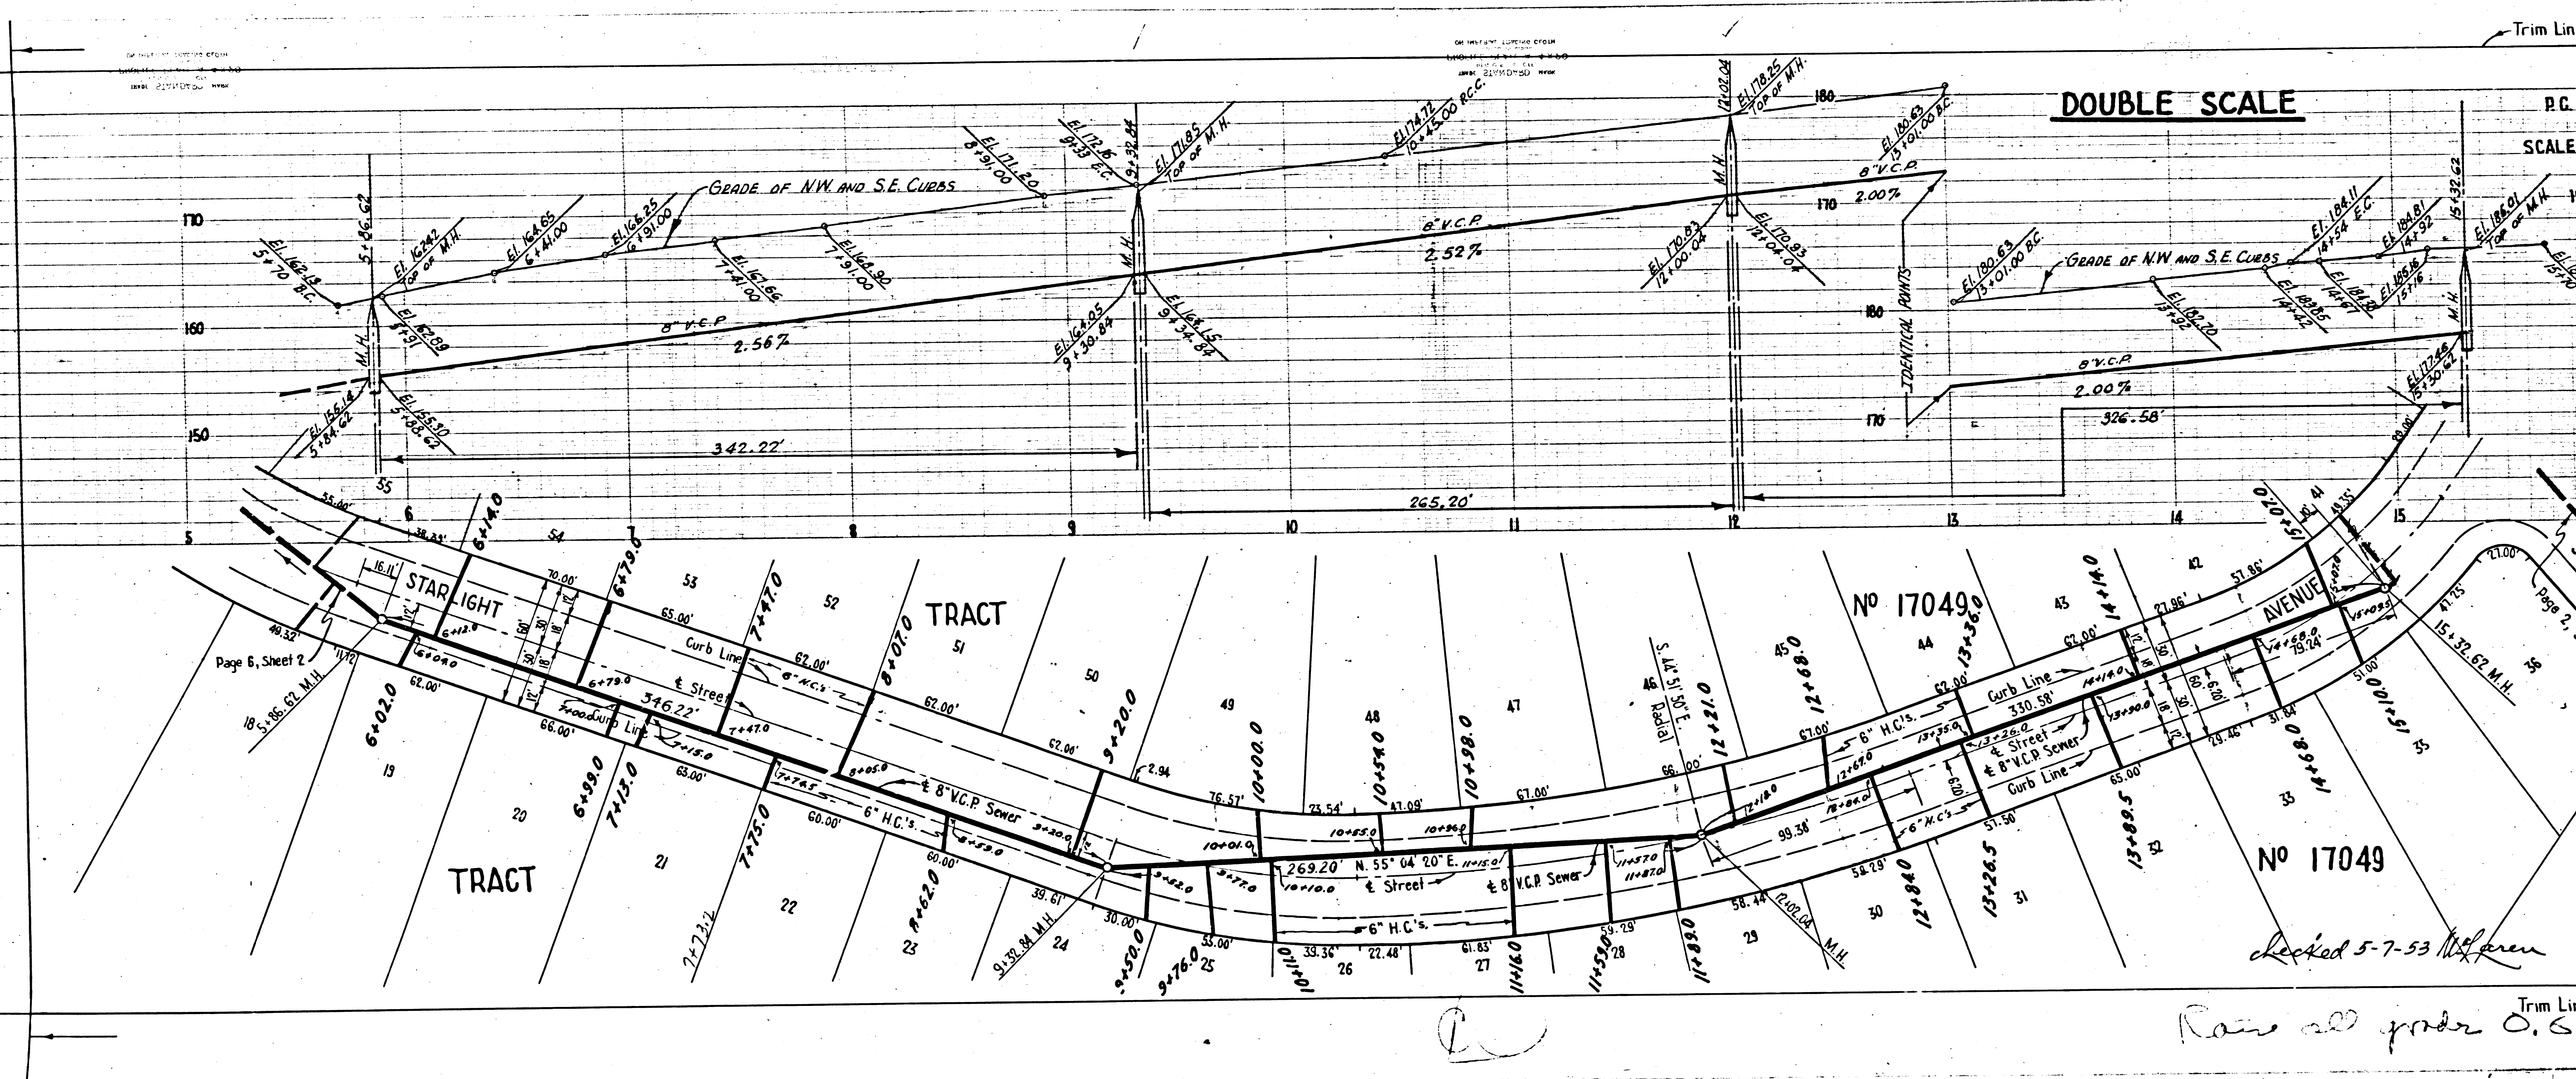

DOUBLE SCALE

P.C. 2475 J.N.F. 348
PAGE 5
SCALE - VERT. 1"=8'
HOR. 1"=40'

16,244

NO CHARGE FOR CONNECTIONS

YARBROUGH DRIVE
BRECKENRIDGE DRIVE
STARLIGHT AVENUE
SUNNYSIDE AVENUE

RECEIVED

Checked 5-7-53

Rate all under 0.5'


16,244

348

16,246

SALE

CHARGE CONNECTION

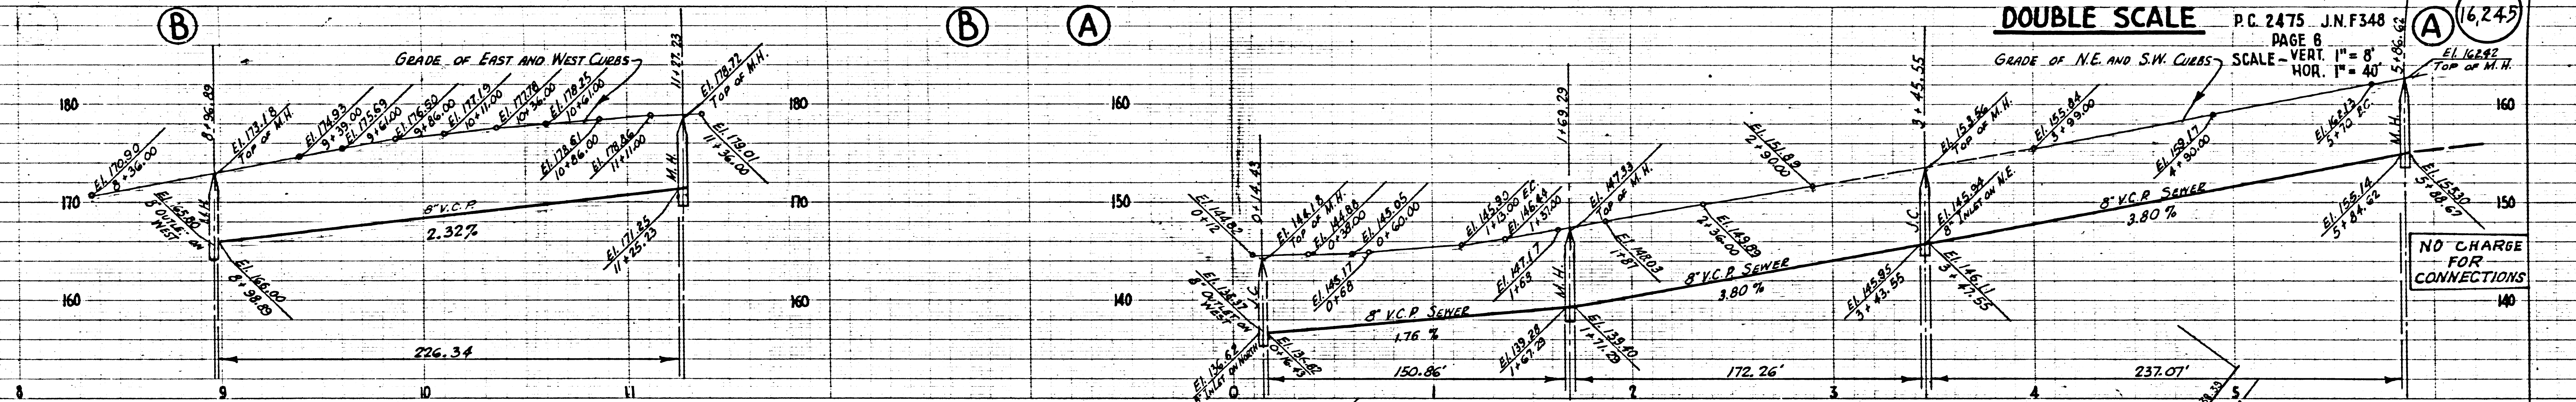

DOUBLE SCALE P.C. 2475 J.N.F348
 PAGE 6
 SCALE - VERT. 1" = 8'
 HOR. 1" = 40'

16,245

EL. 1682.2
 Top of M.H.

EL. 1682.2
 Top of M.H.

NO CHARGE FOR CONNECTIONS

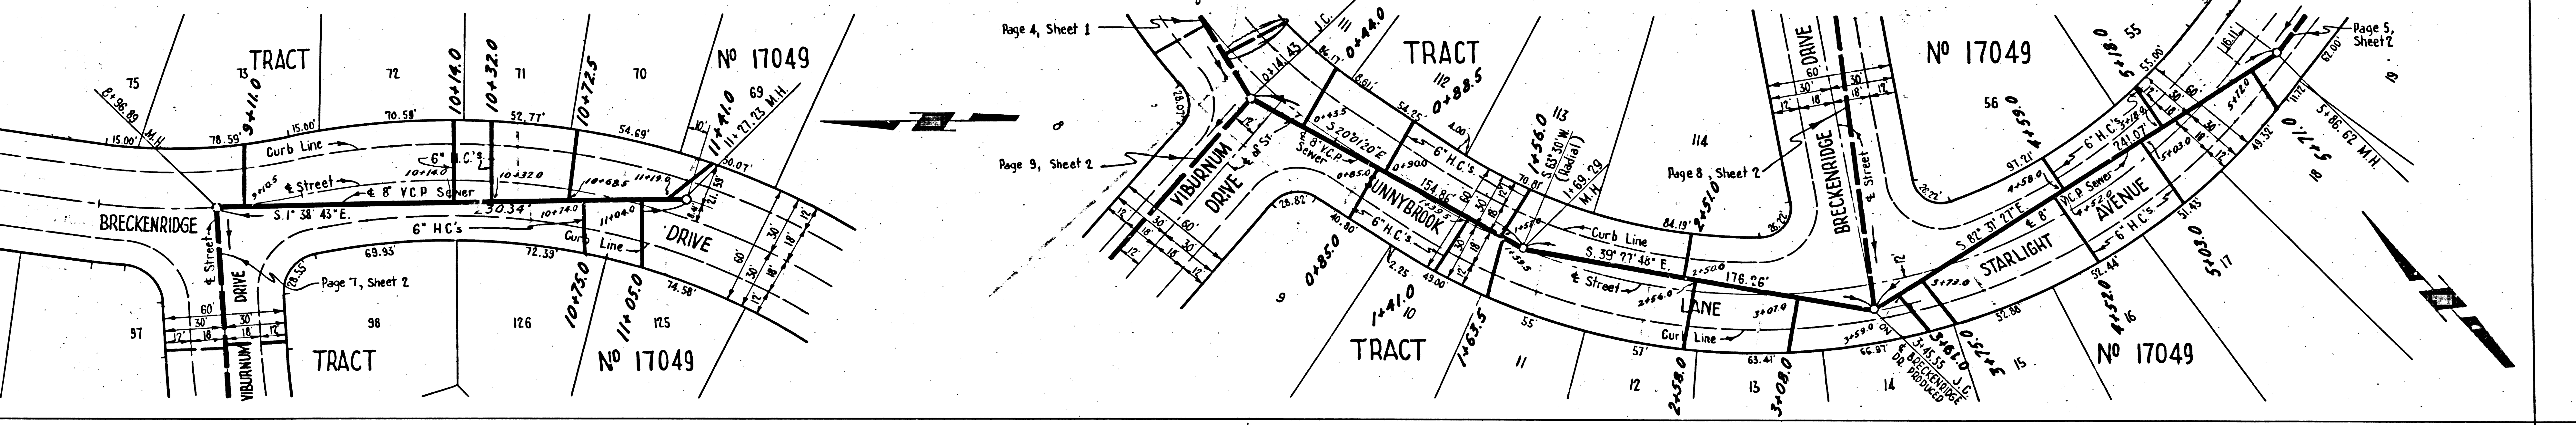

Page 4, Sheet 1

Page 5, Sheet 2

Page 5, Sheet 2

16

N. F 348

16,247

DOUBLE SCALE

NO CHARGE FOR CONNECTION

P.C. 2475 J.N. F 348

PAGE 7




SCALE - VERT. 1"=8'

HOR. 1"=40'

16,246

DOUBLE SCALE


NO CHARGE FOR CONNECTION

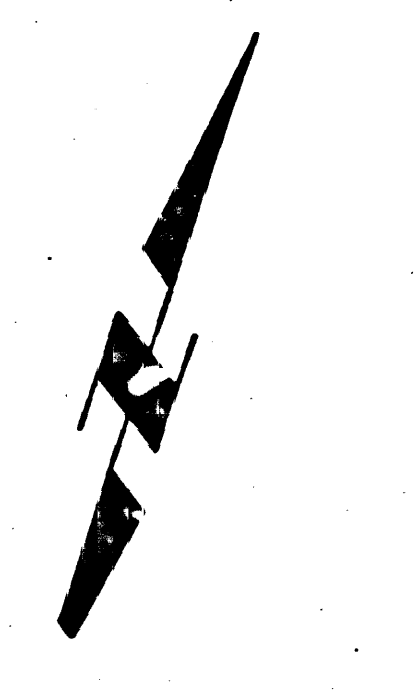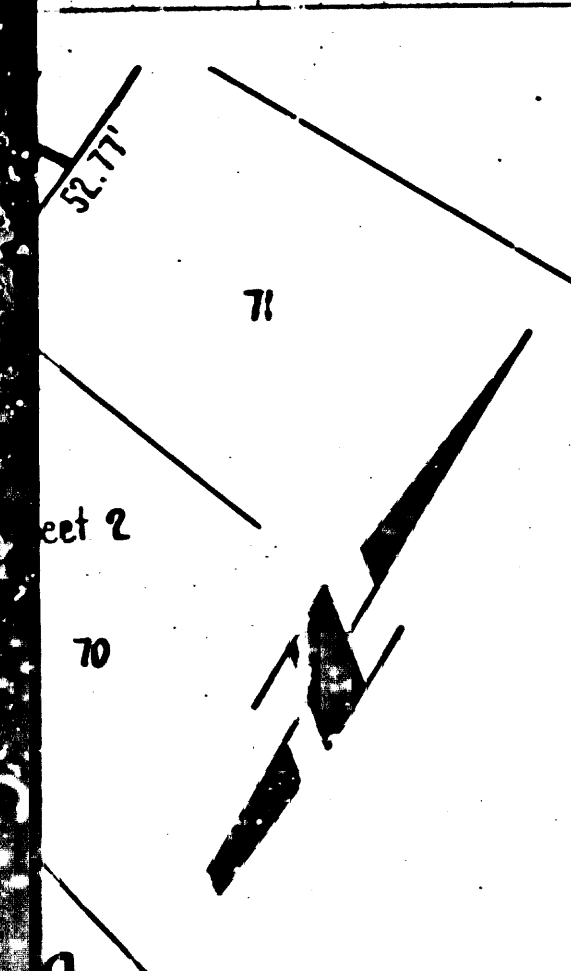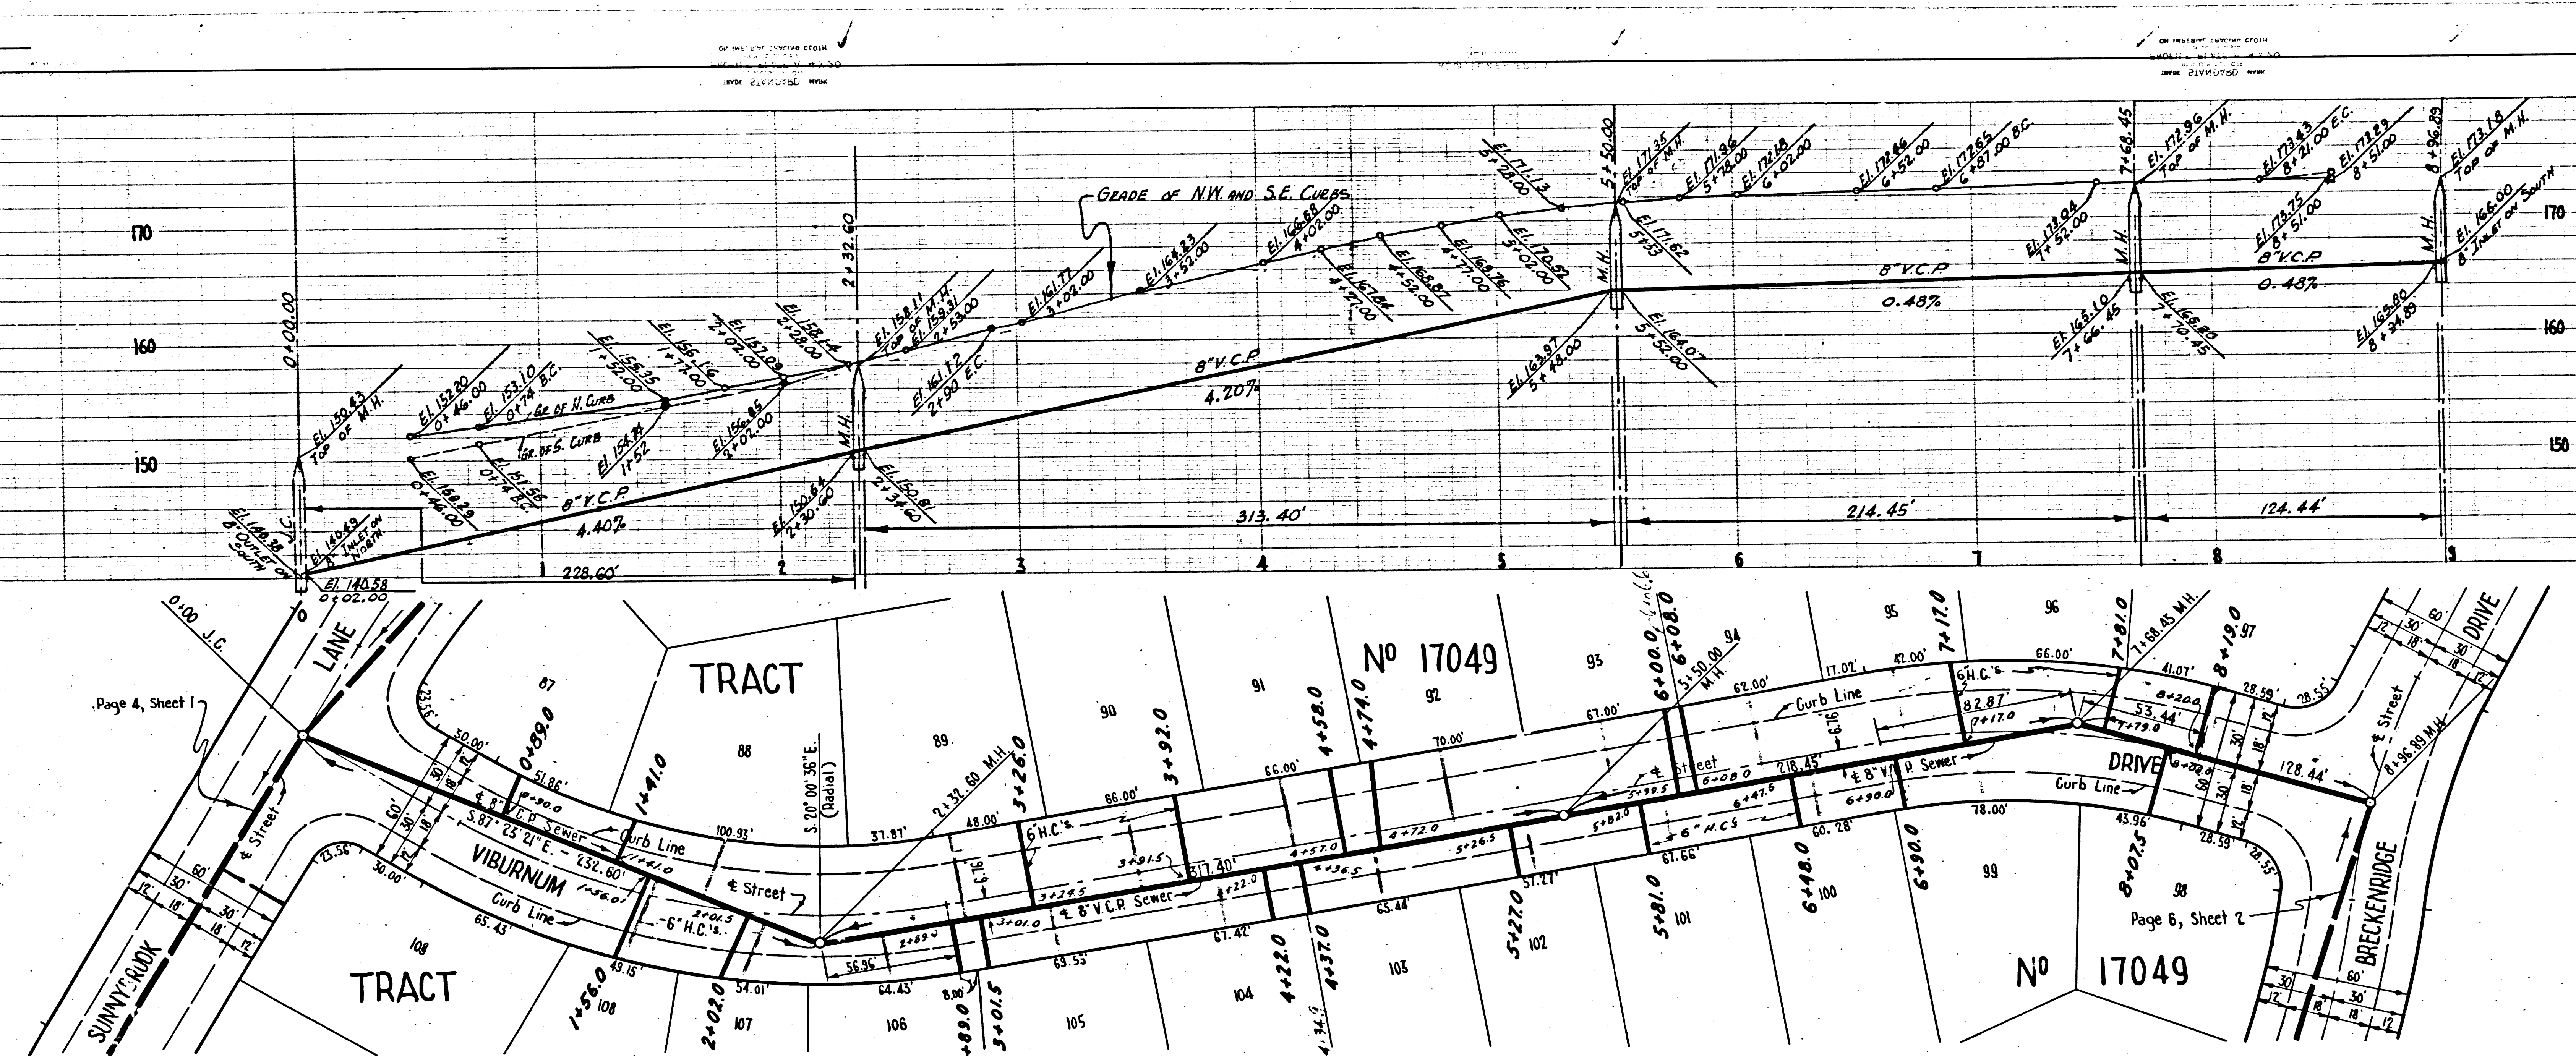


20

J.N.F. 48
 GE 9
 VERT. 1" = 8'
 HORIZ. 1" = 40'
DOUBLE SCALE (16,248)
 NO CHARGE FOR CONNECTION

P.C. 2475 J.N. F348
 PAGE 8
 SCALE - VERT. 1" = 8'
 HOR. 1" = 40'
DOUBLE SCALE
 NO CHARGE FOR CONNECTION

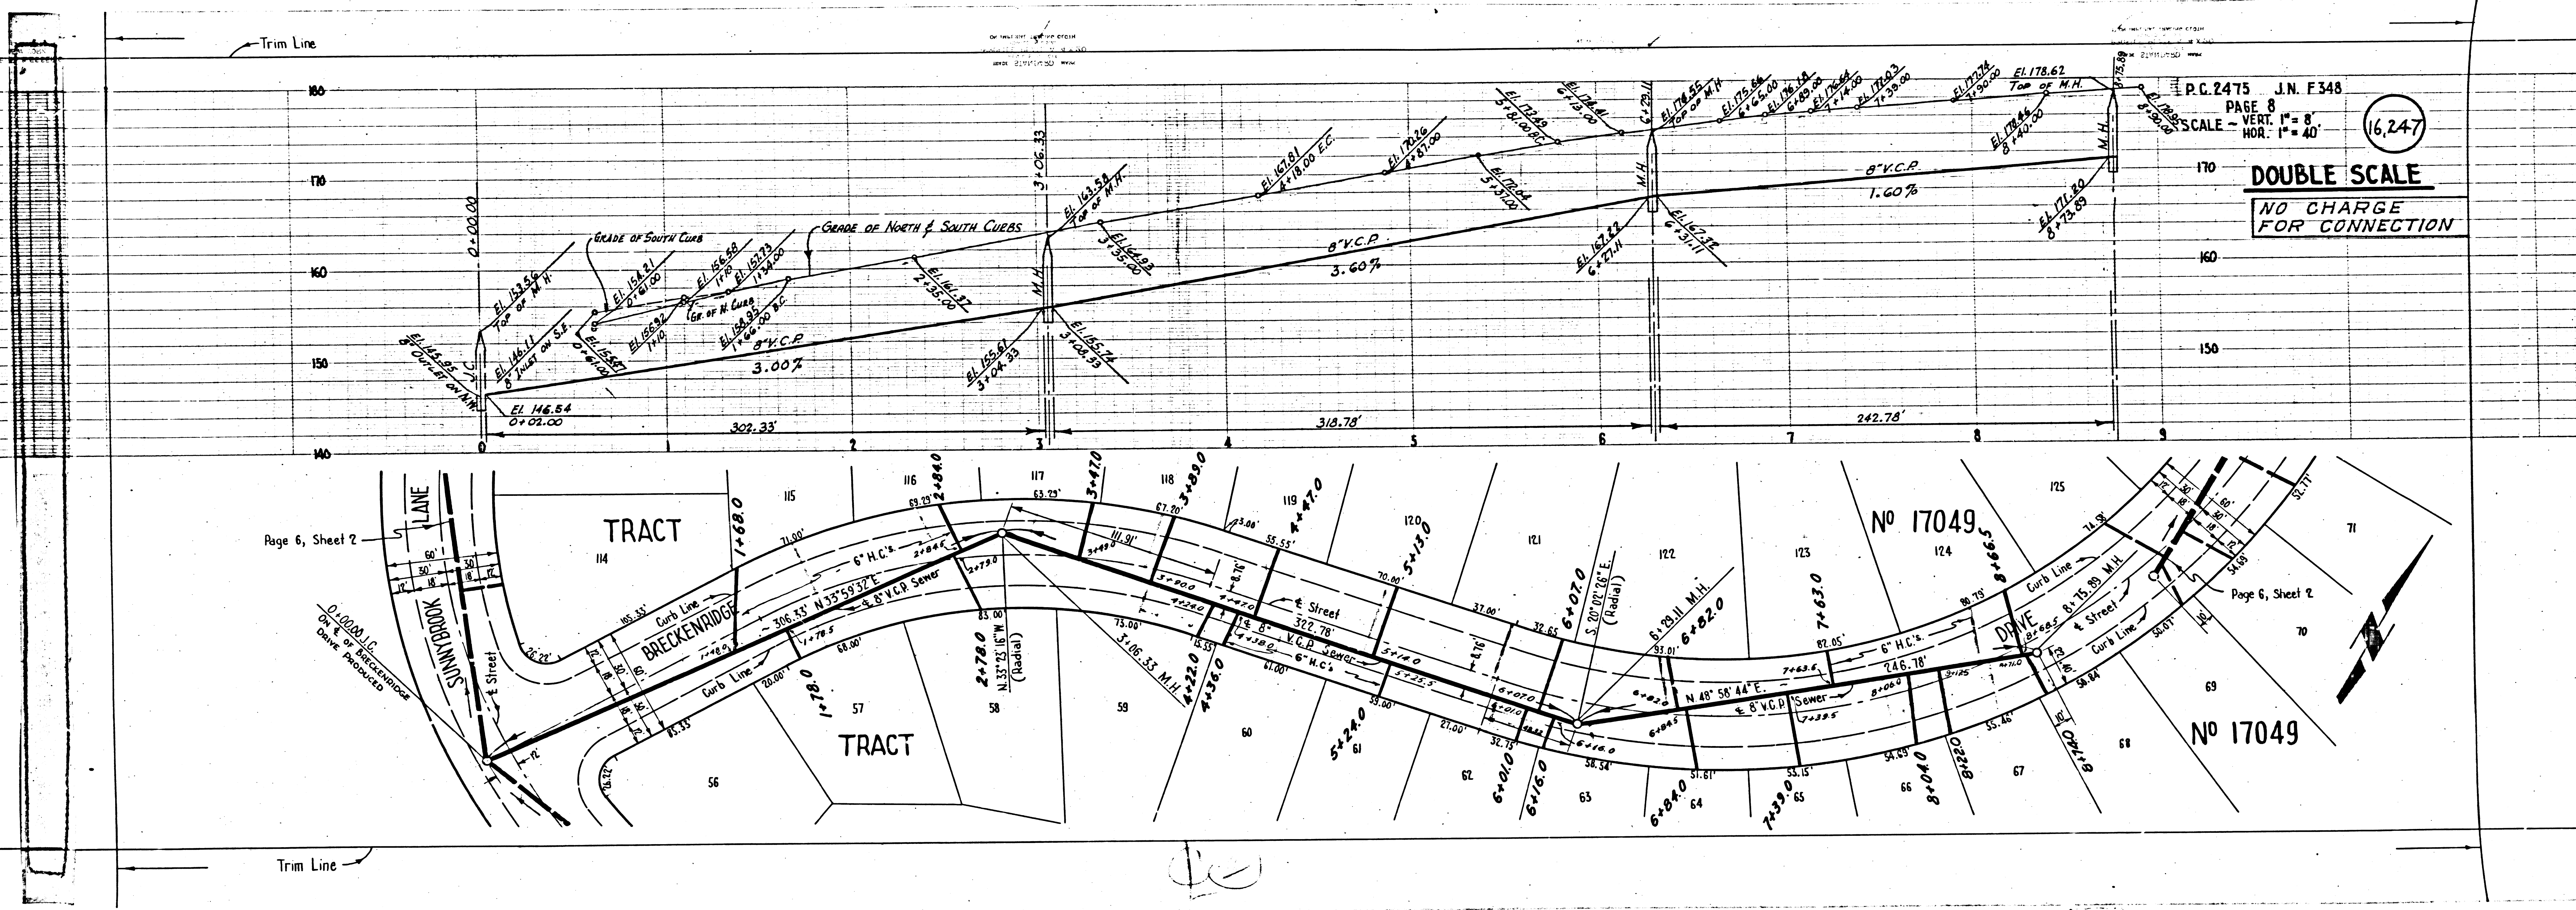

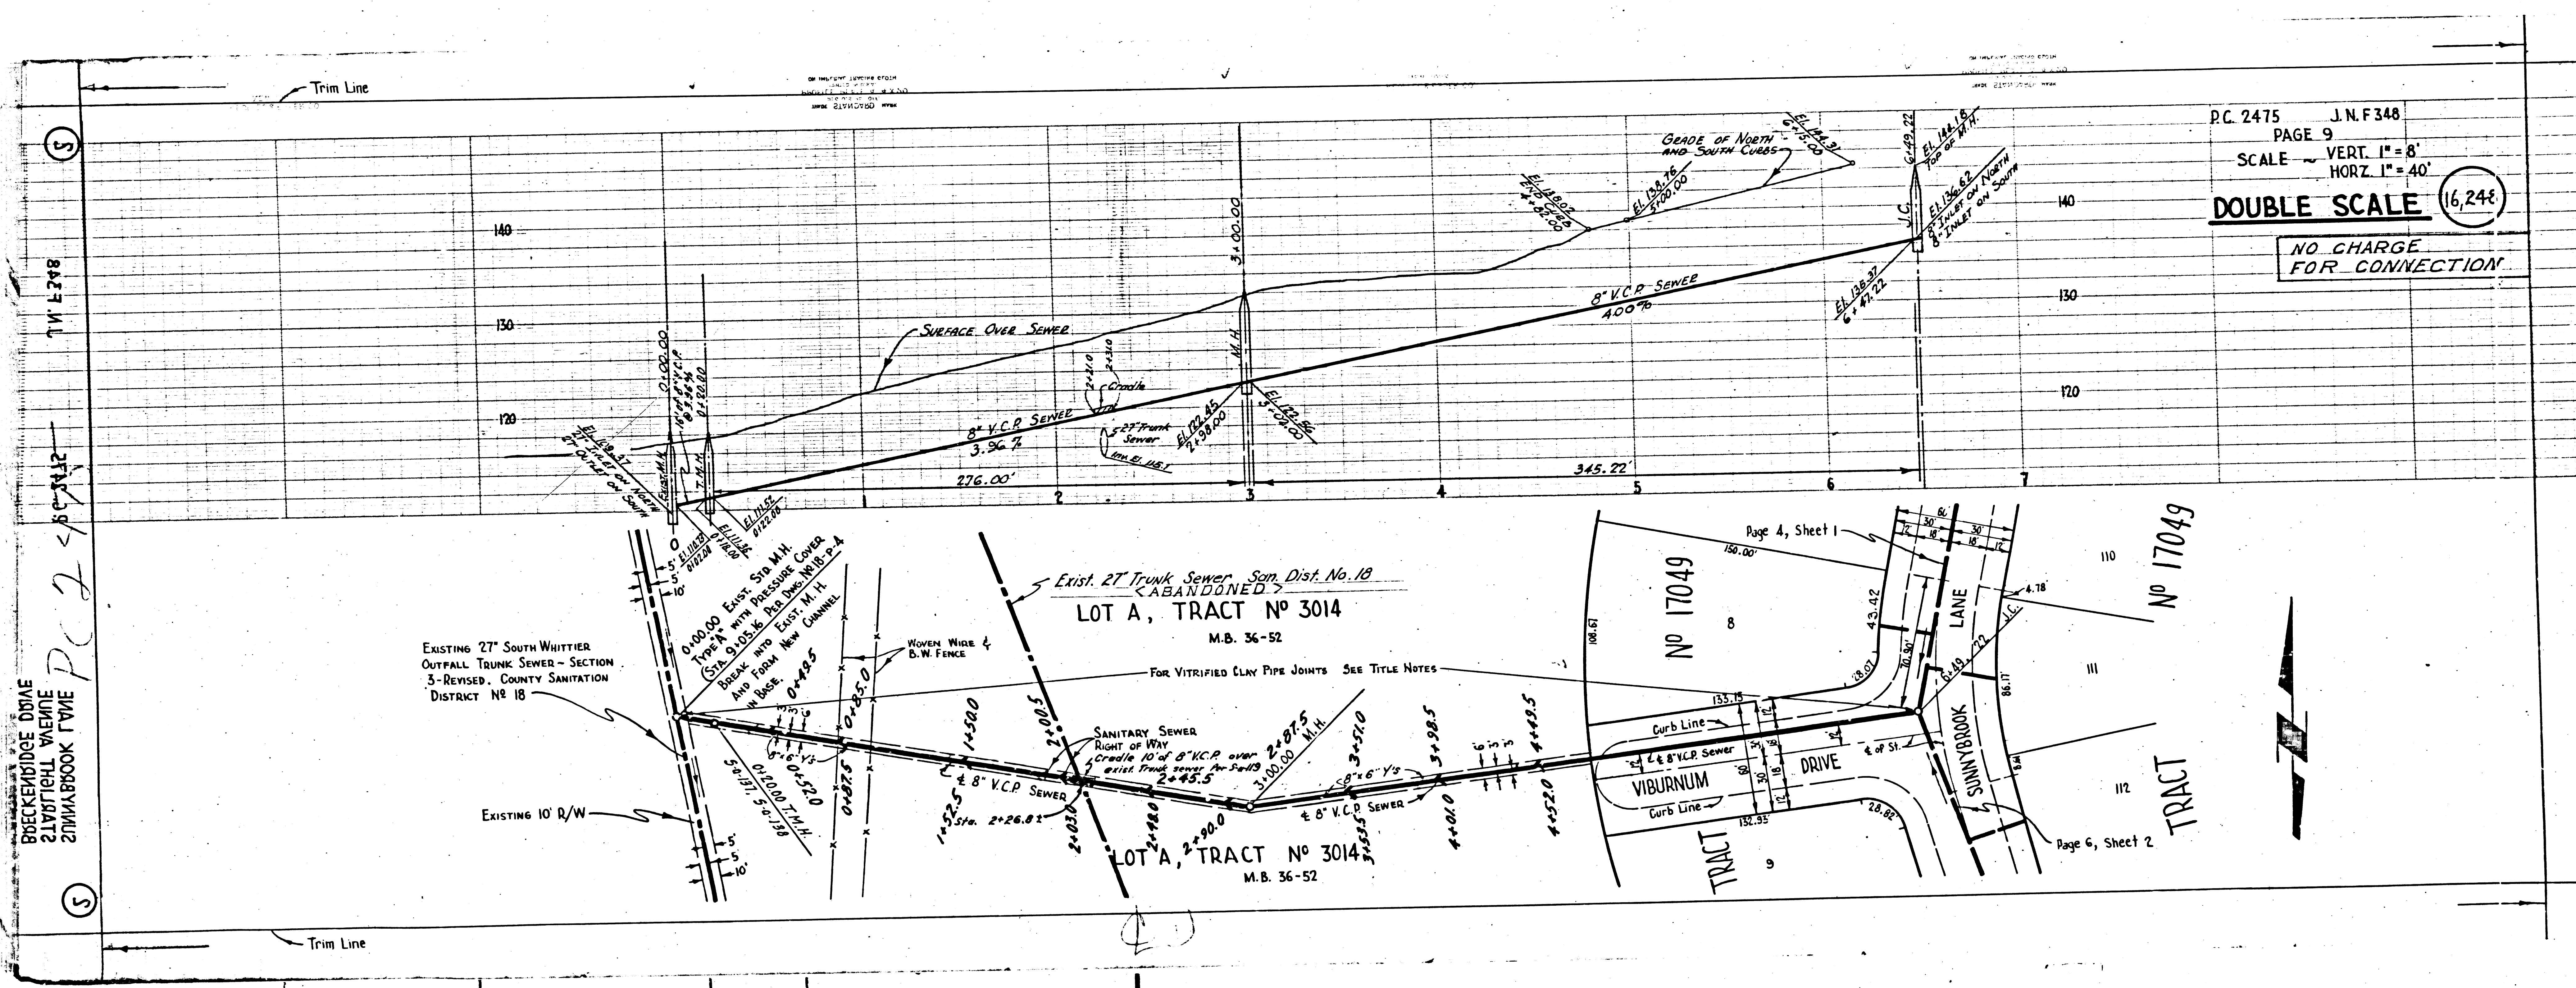

P.C. 2475 J.N.F.348
 PAGE 9
 SCALE VERT. 1" = 8'
 HORZ. 1" = 40'
DOUBLE SCALE 16,248
 NO CHARGE FOR CONNECTION

BOCKENHIDE DRIVE
 ЗІВІТІВНІ ВАМІ
 ЗІМІАВВООК ГІМЕ
 PC 2475

EXISTING 27" SOUTH WHITTIER
 OUTFALL TRUNK SEWER - SECTION
 3 - REVISED - COUNTY SANITATION
 DISTRICT NO 18

EXIST. 27" TRUNK SEWER, SAN. DIST. NO. 18
 ABANDONED
 LOT A, TRACT NO 3014
 M.B. 36-52

LOT A, TRACT NO 3014
 M.B. 36-52

NO 17049

NO 17049

NO 17049

VIBURNUM DRIVE

SUNNYBROOK LANE

TRACT

Page 4, Sheet 1

Page 6, Sheet 2

