


WHITTIER

15,836

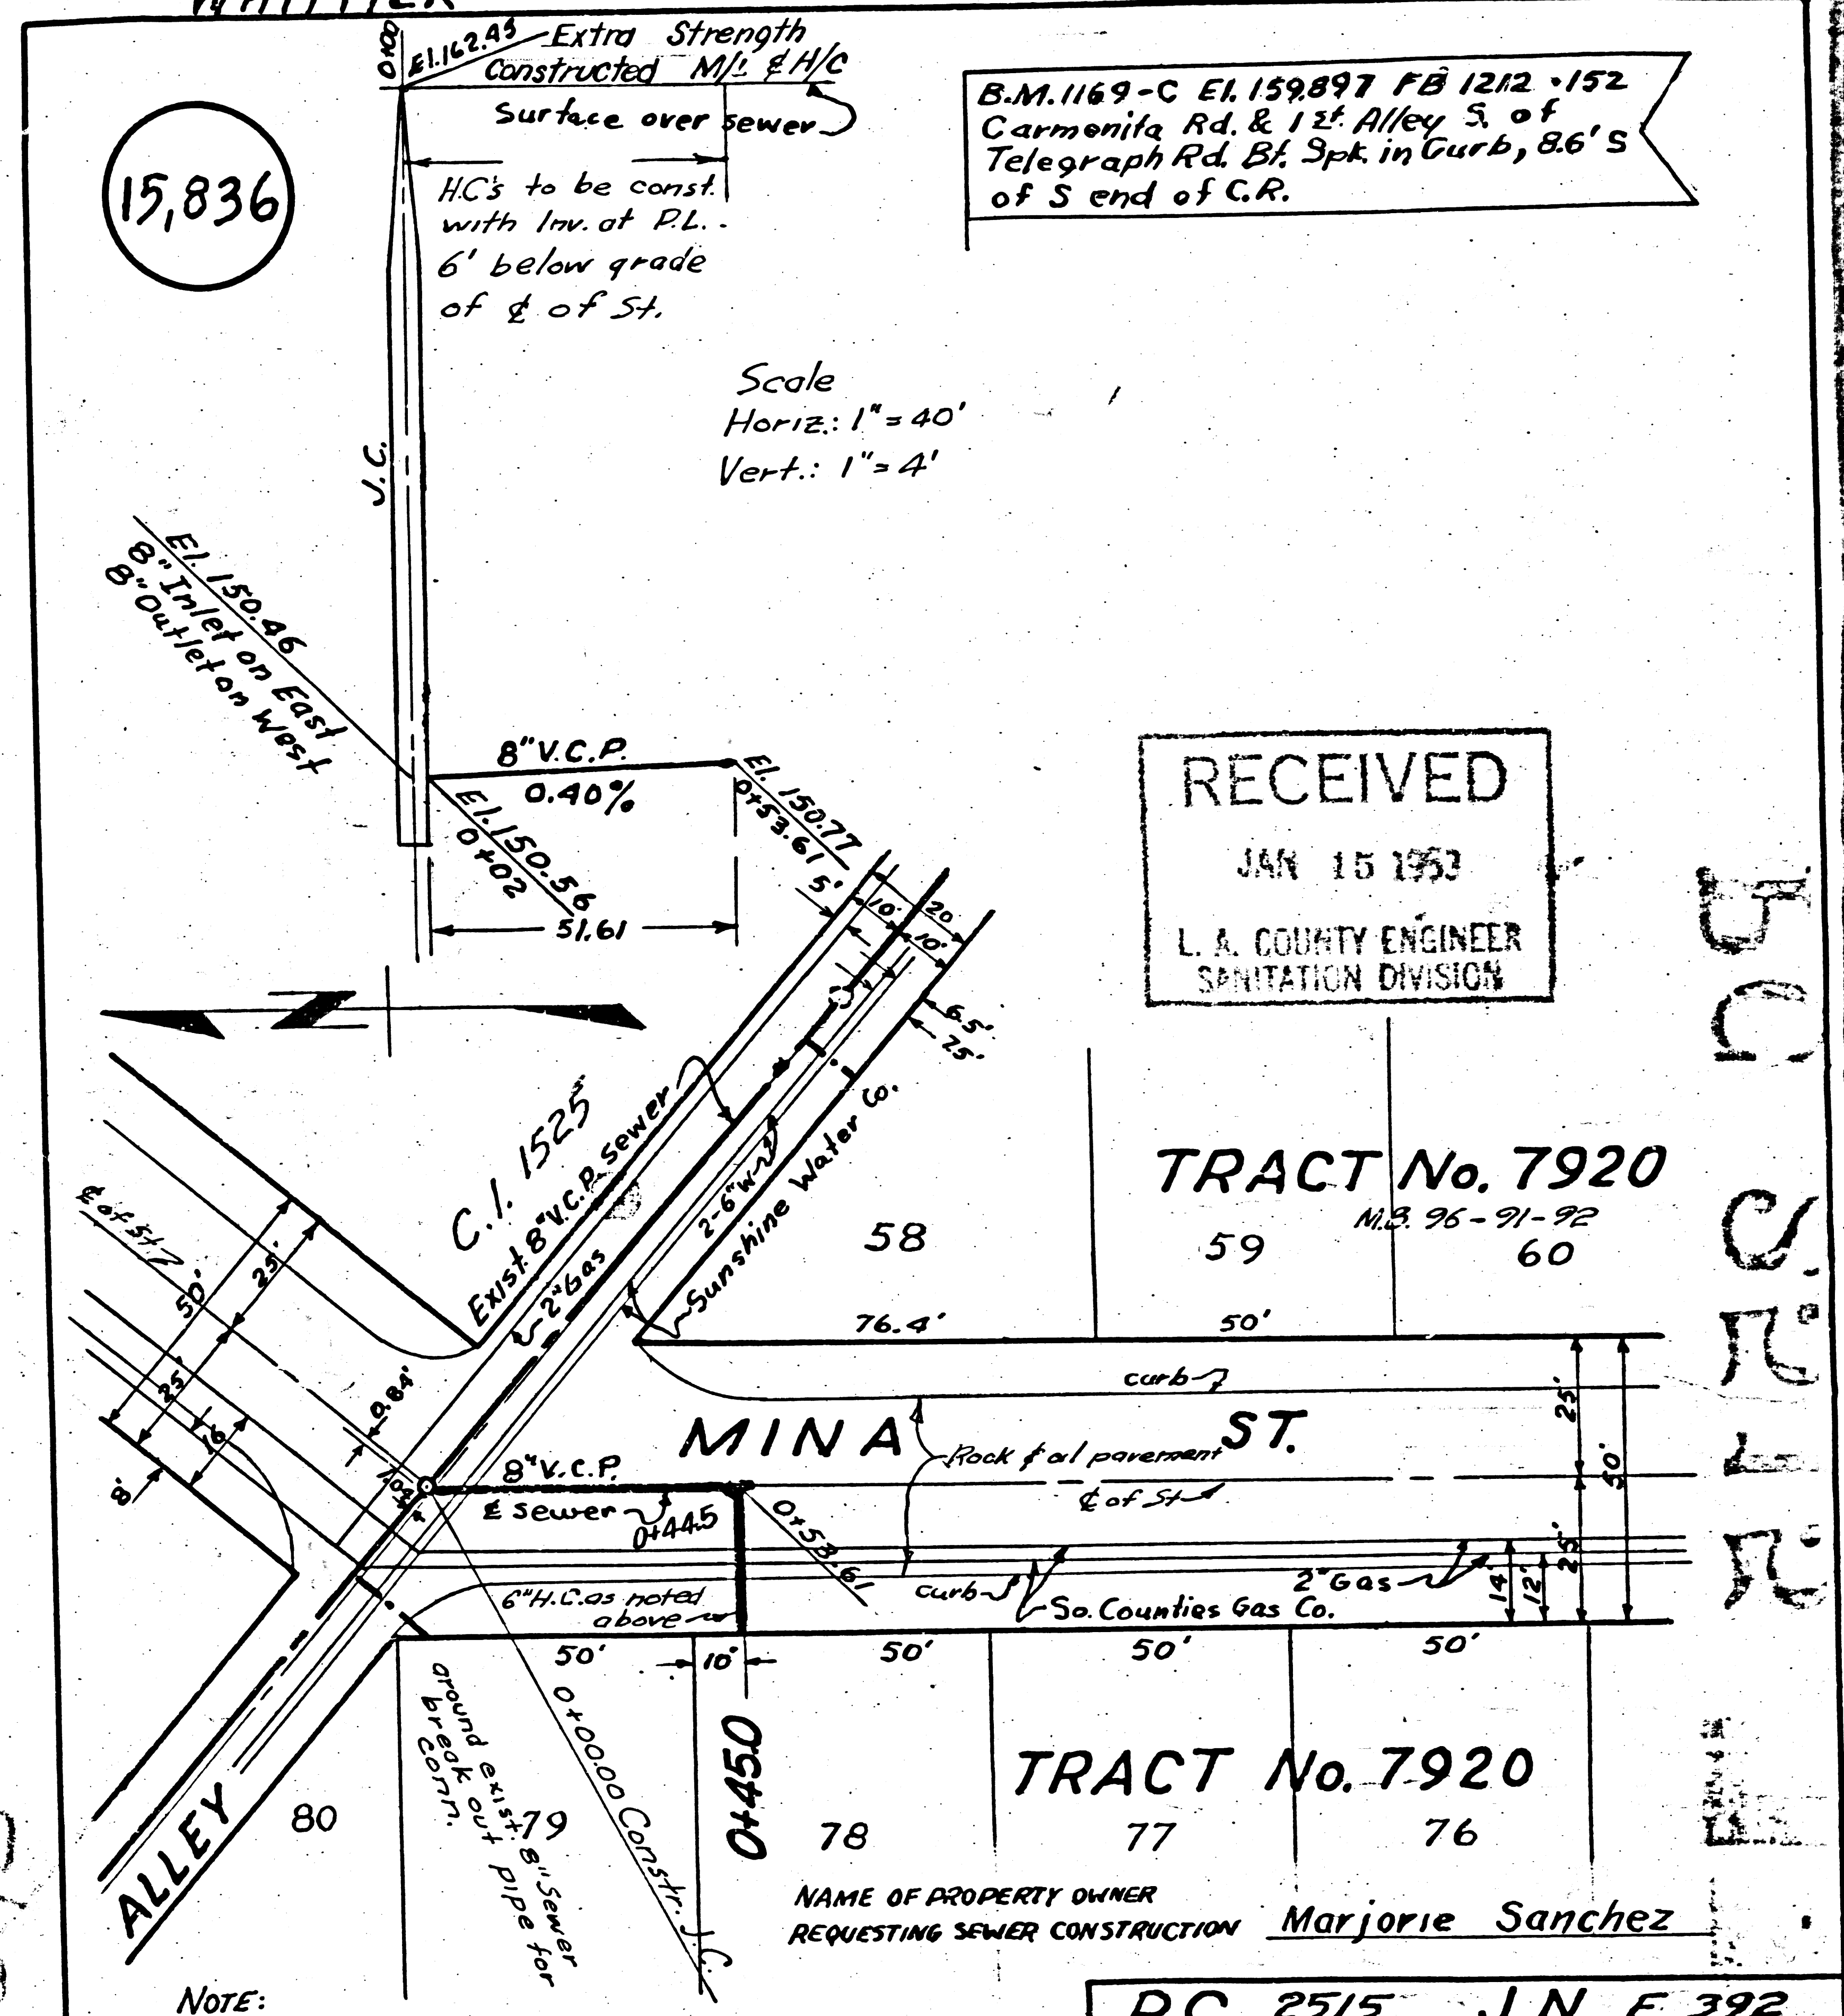

B.M. 1169-C EL. 159.897 FB 1212-152
 Carmonita Rd. & 1st Alley S. of
 Telegraph Rd. Bl. Spk. in Curb, 8.6' S
 of S end of C.R.

Scale
 Horiz: 1" = 40'
 Vert: 1" = 4'

RECEIVED
 JAN 15 1953
 L. A. COUNTY ENGINEER
 SANITATION DIVISION

TRACT No. 7920
 58 59 60
 N.B. 96-91-92

TRACT No. 7920
 78 77 76

NAME OF PROPERTY OWNER
 REQUESTING SEWER CONSTRUCTION Marjorie Sanchez

P.C. 2515 J.N. F 392

PREPARED BY Ralph B. Nunnally
 REG. C.E. N° 8080

APPROVED Richard E. Kuhner 12-17-52
 OFFICE OF COUNTY ENGINEER
 REG. C.E. N° 7860

DECEMBER 1952

NOTE:
 WORK SHALL BE CONSTRUCTED IN ACCORDANCE WITH THE
 SPECIFICATIONS ON FILE IN THE OFFICE OF THE COUNTY ENGINEER
 AND SHALL BE PROSECUTED ONLY IN THE PRESENCE OF THE
 COUNTY ENGINEER OR HIS REPRESENTATIVE
 THE ENGINEER SHALL SET STAKES FOR MAIN LINE SEWER AND
 SUPPLY THE COUNTY ENGINEER WITH GRADE SHEETS.

LO

Hand 116-53 W. L. Green

50
 70
 70