




CENTRE STREET ELEV.

PC 2584

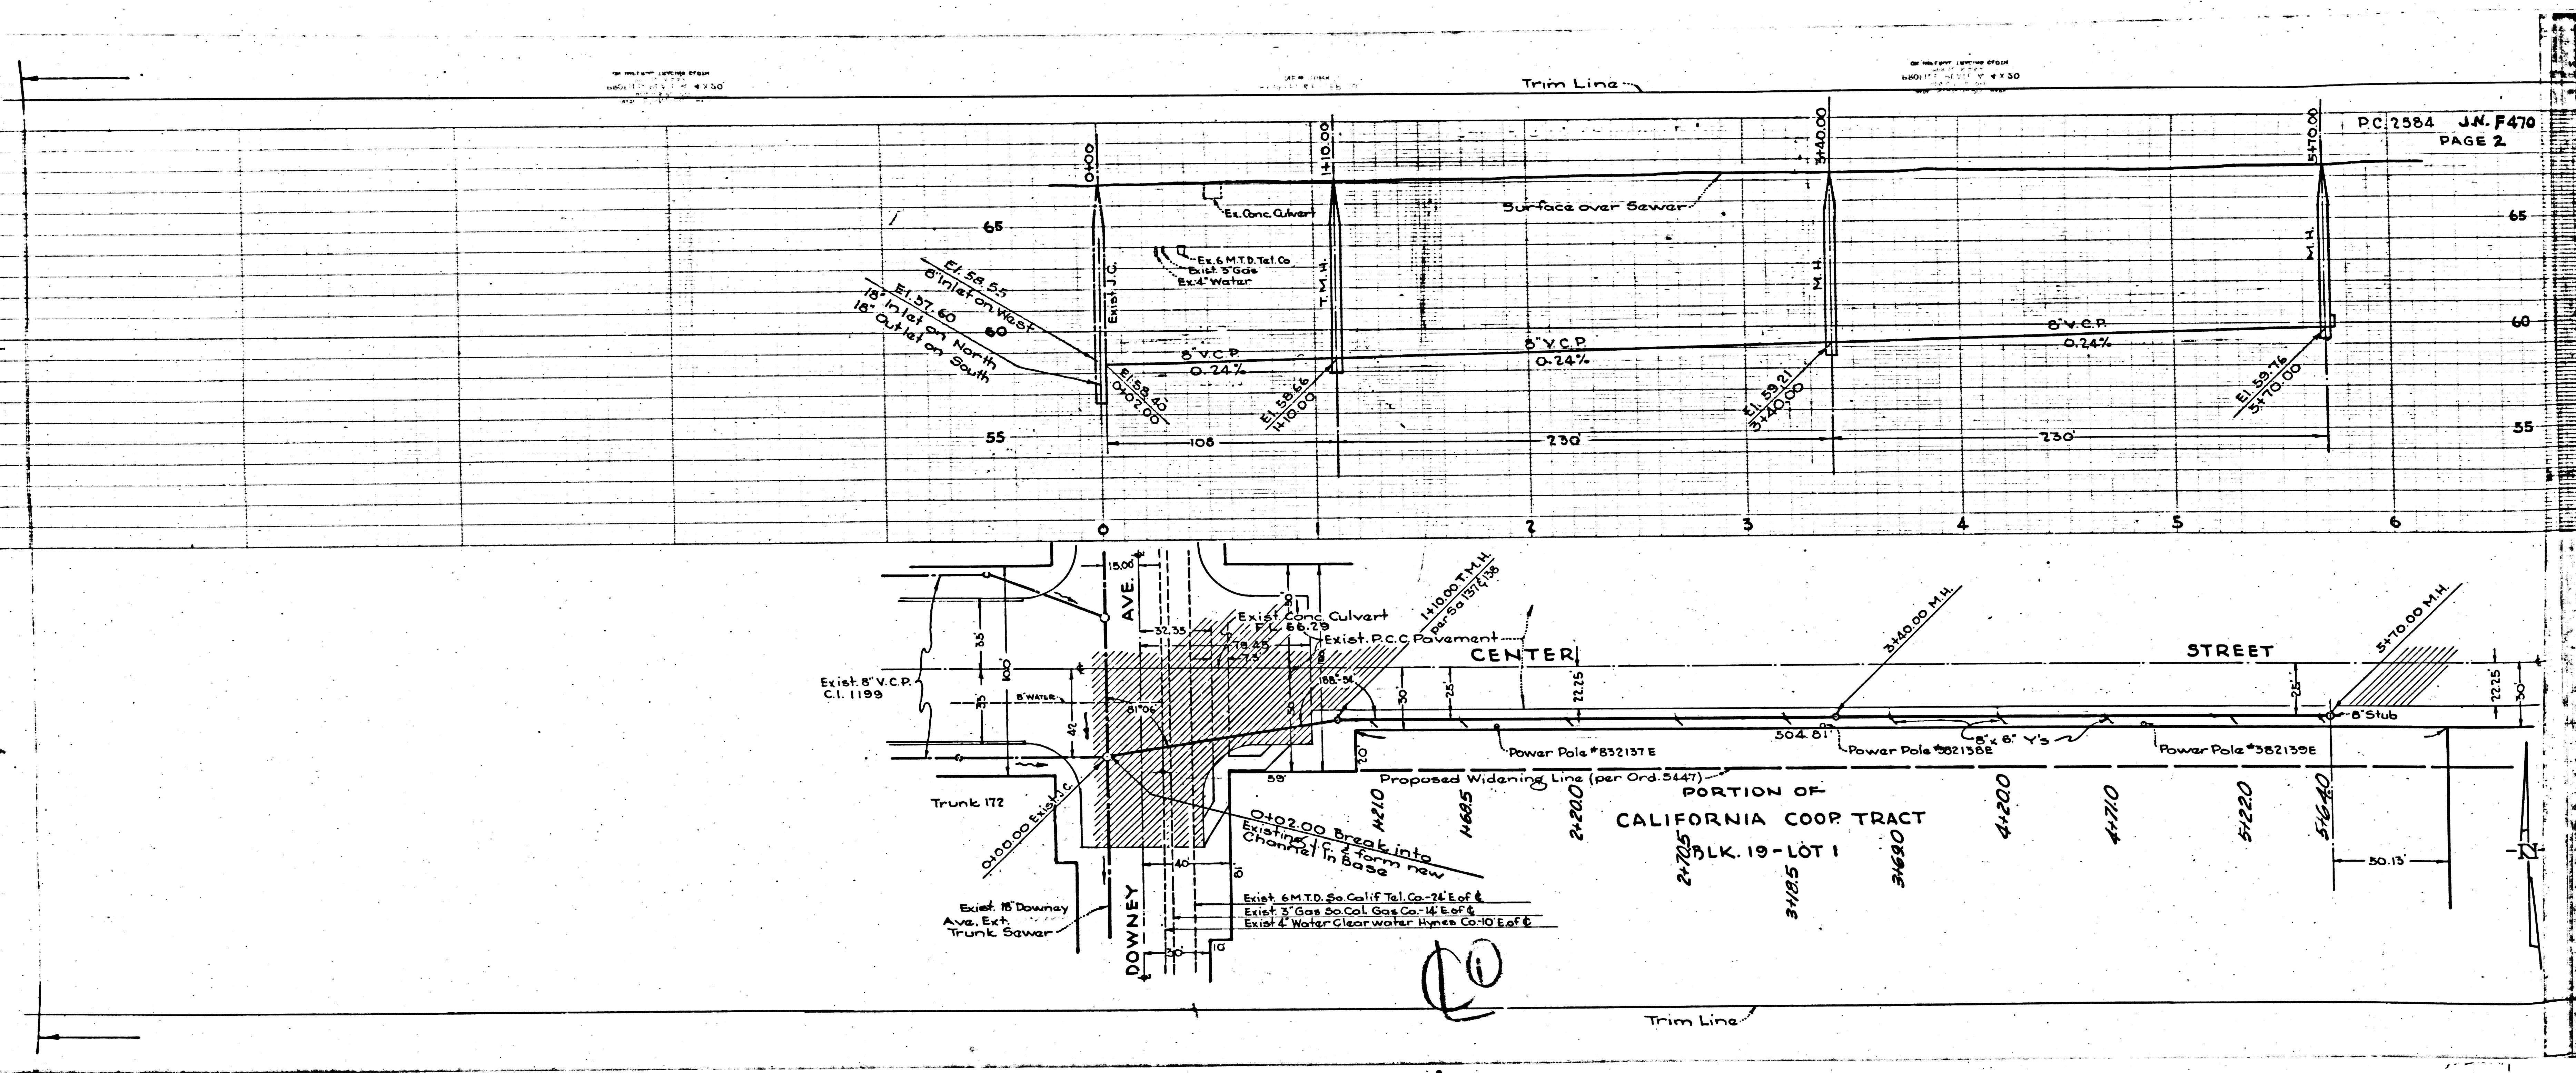

PC 2584 J.N. F470  
PAGE 2

17,174

20