





18,961

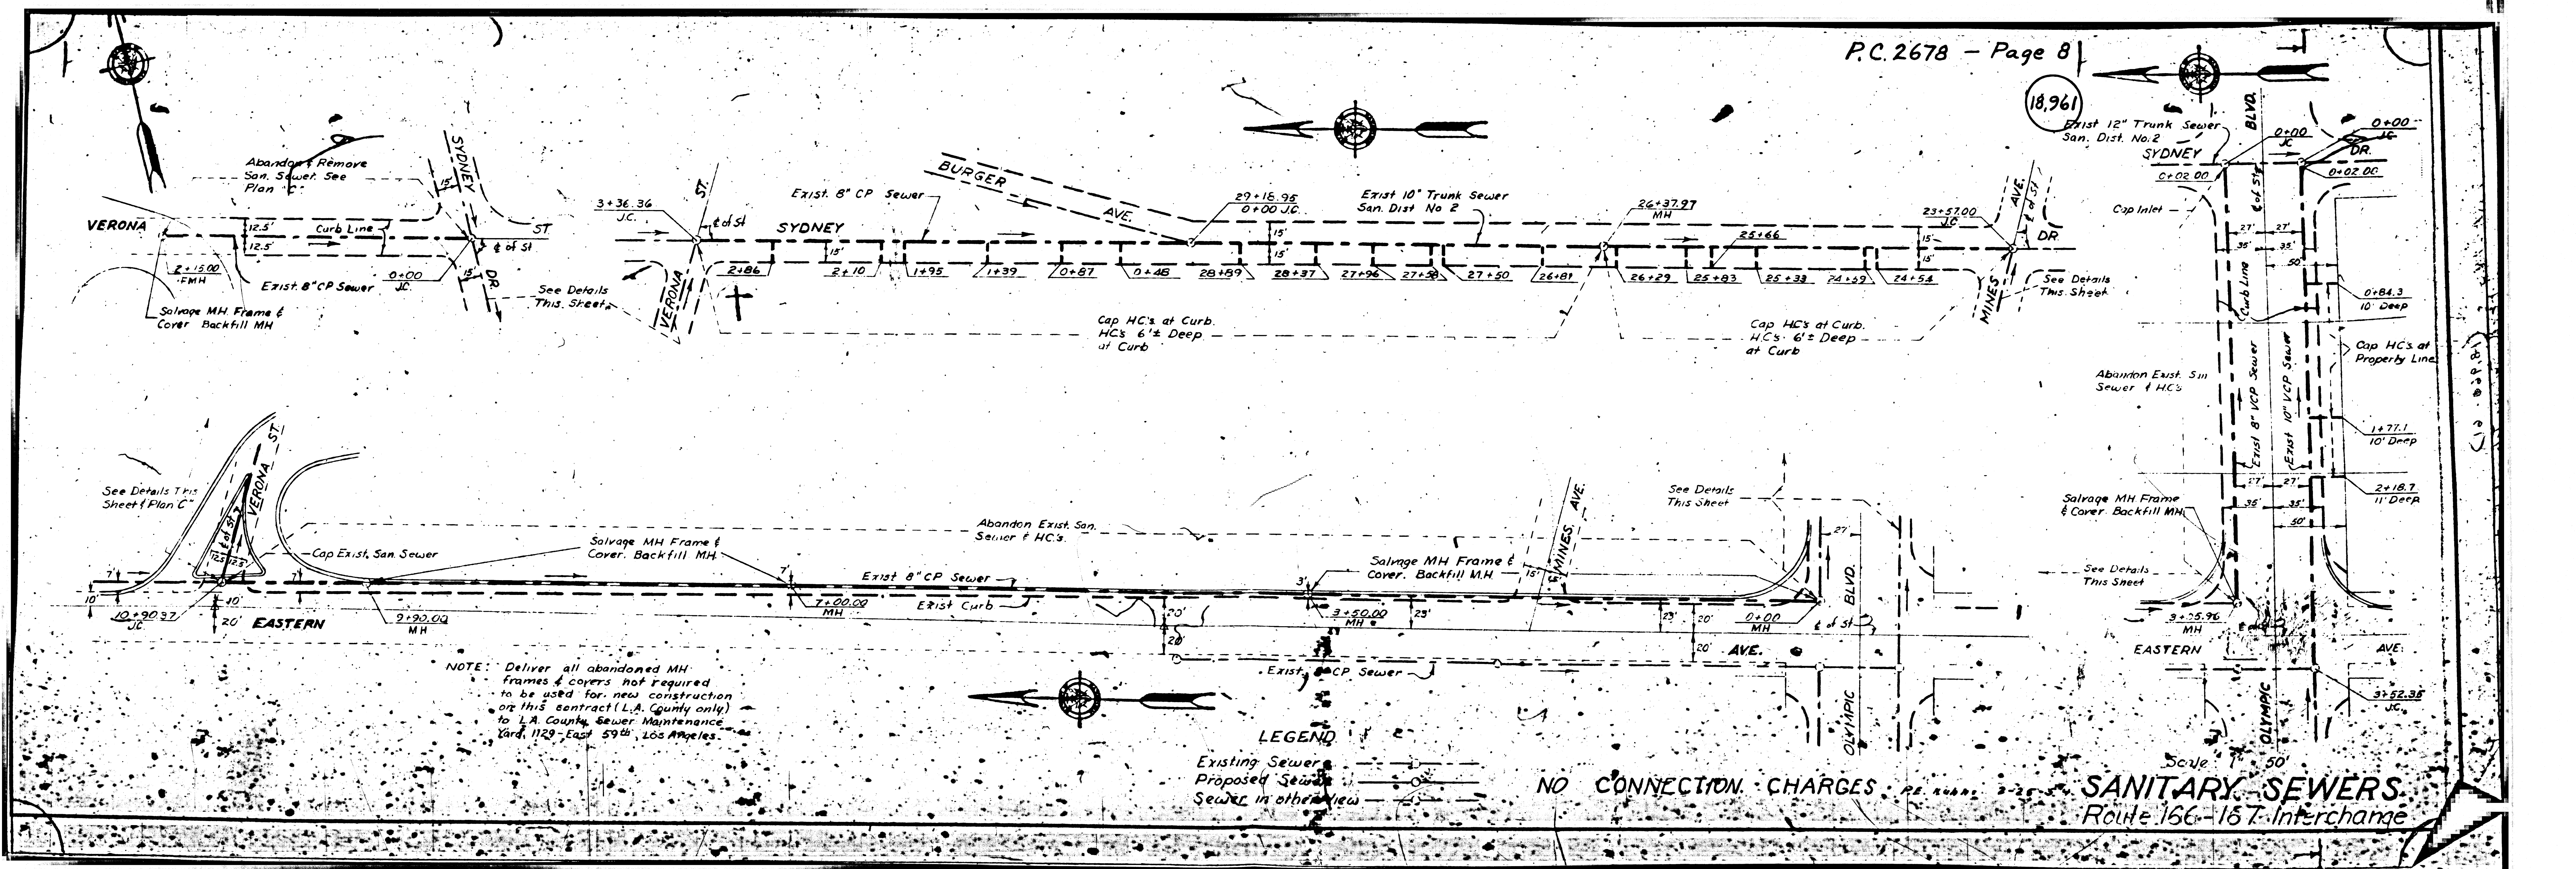

18,955

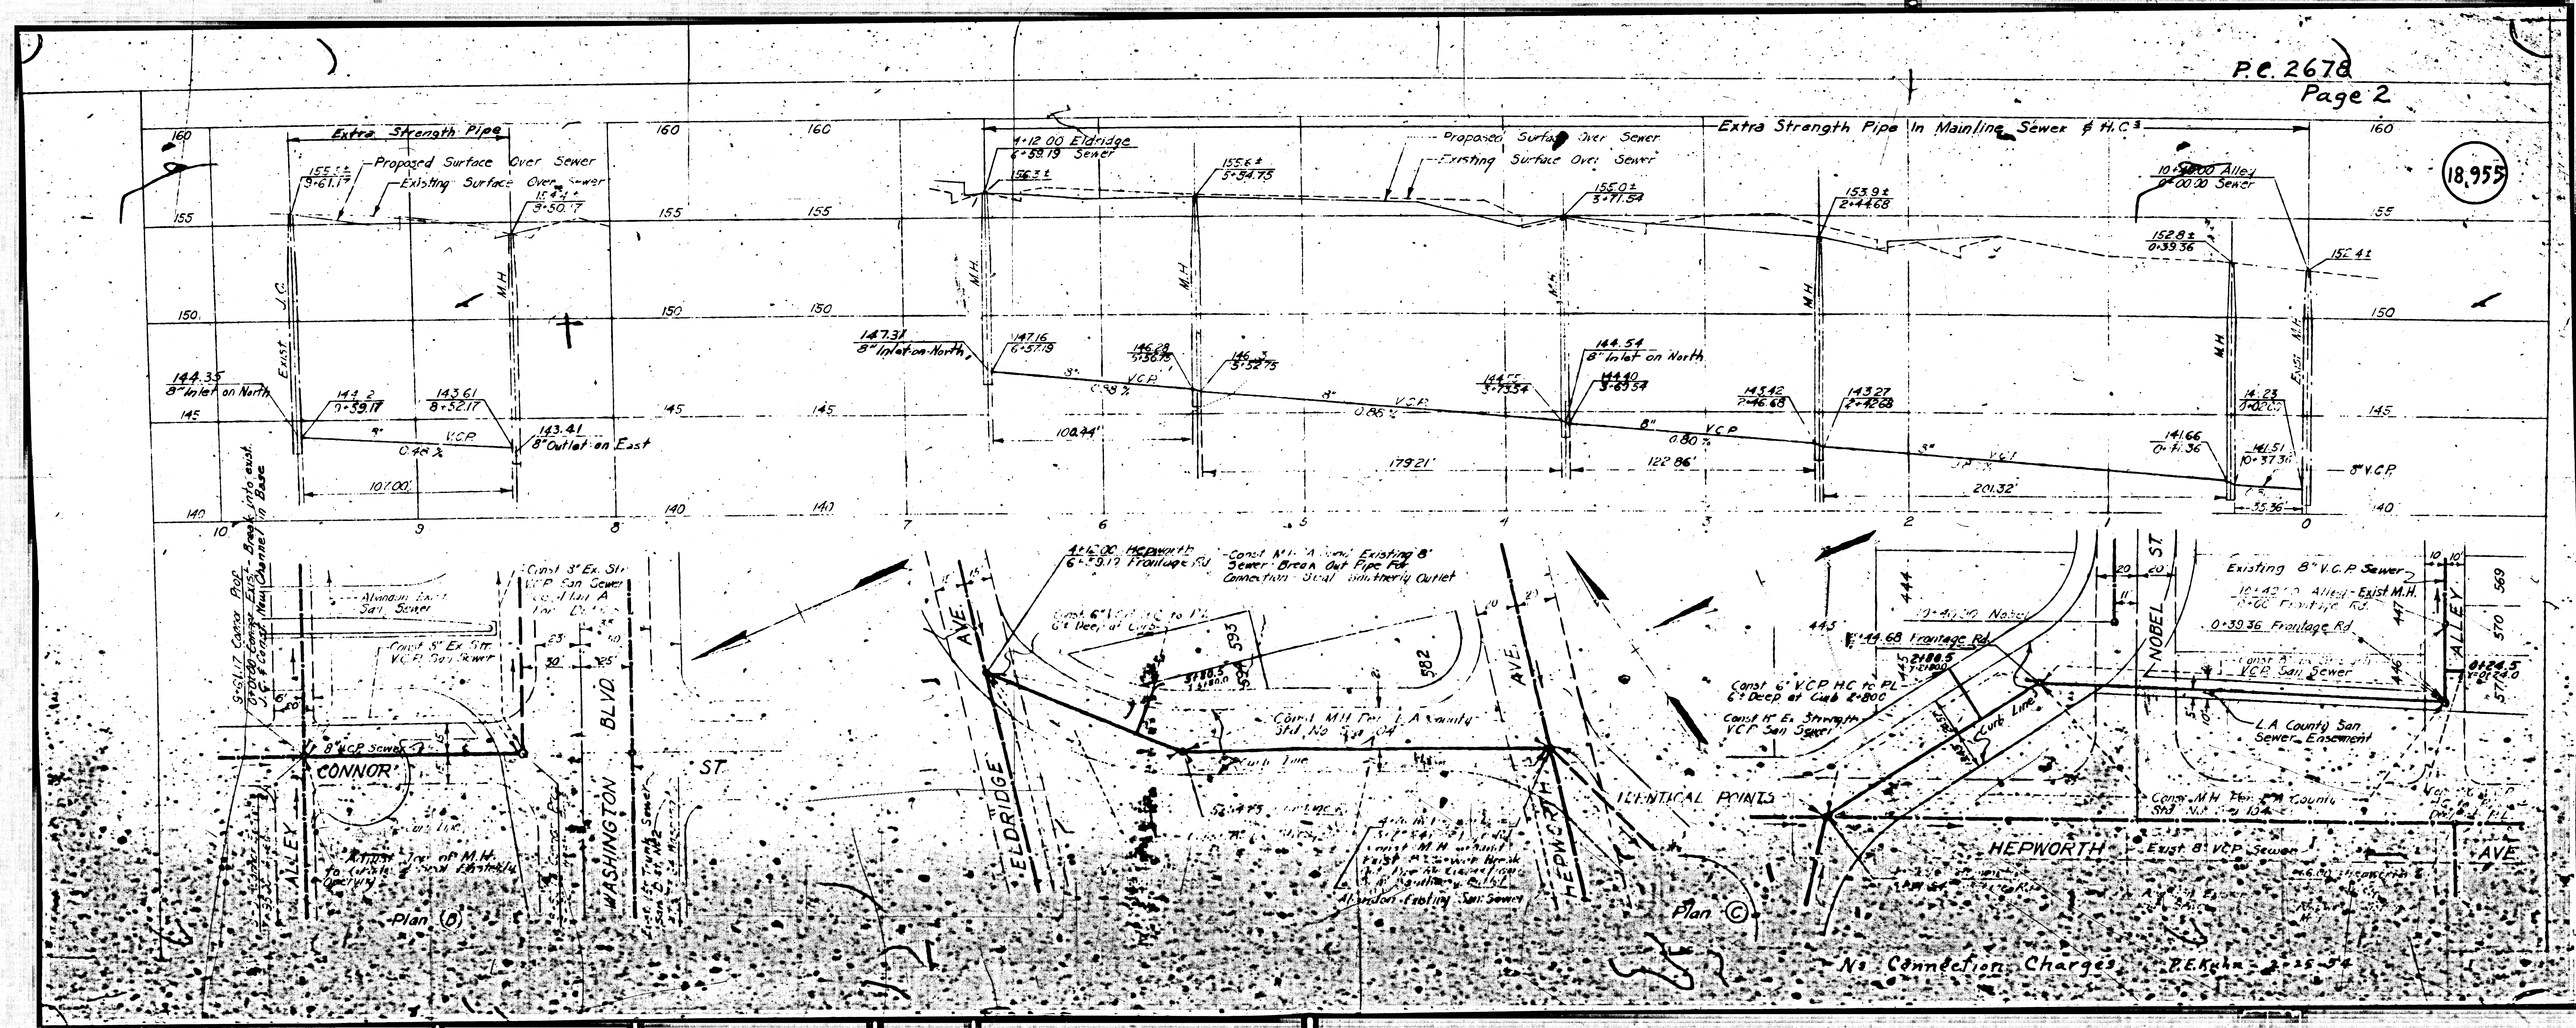

18,954

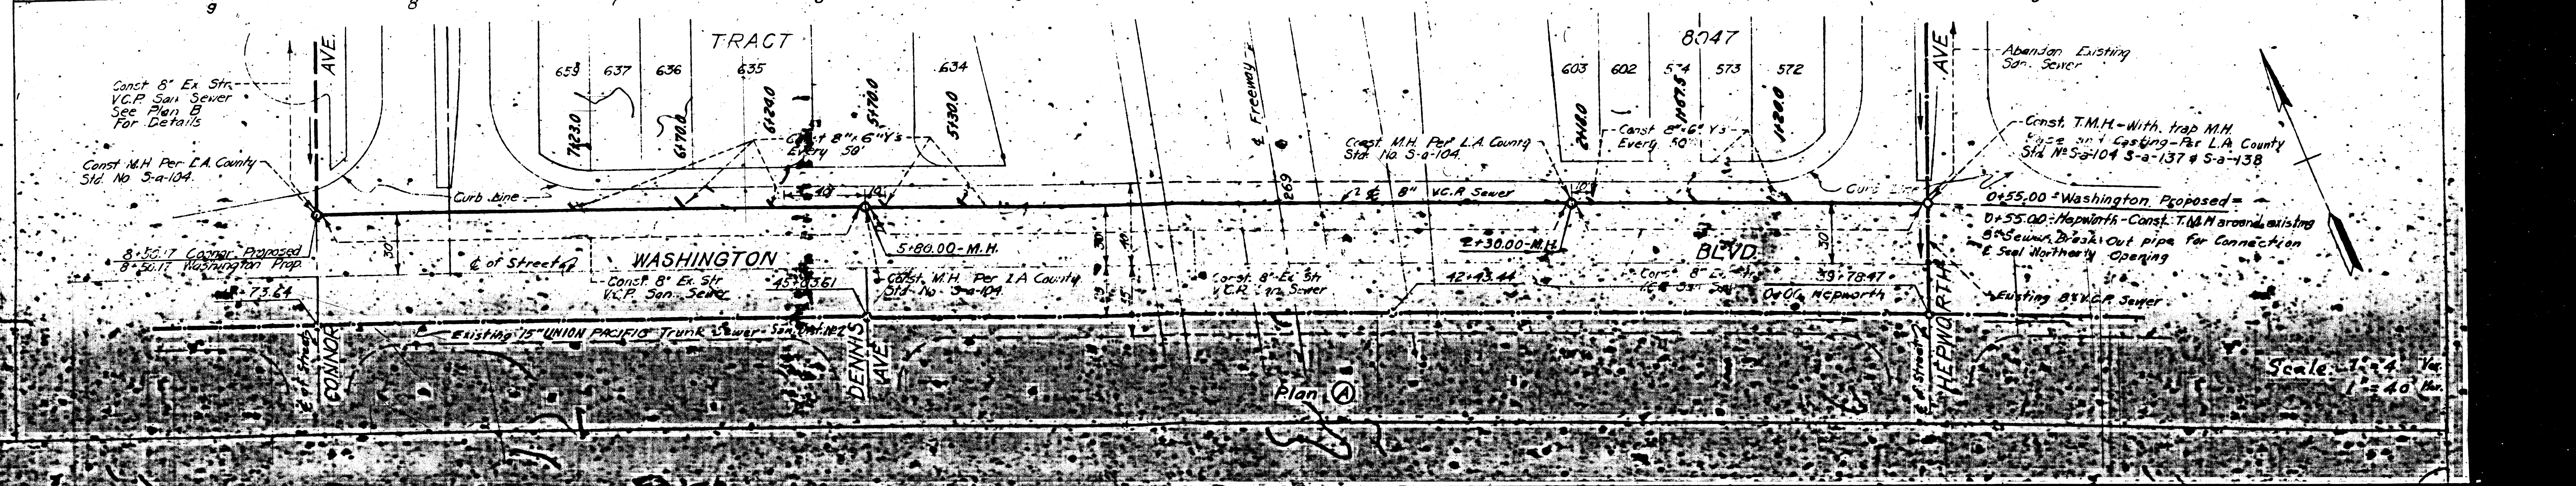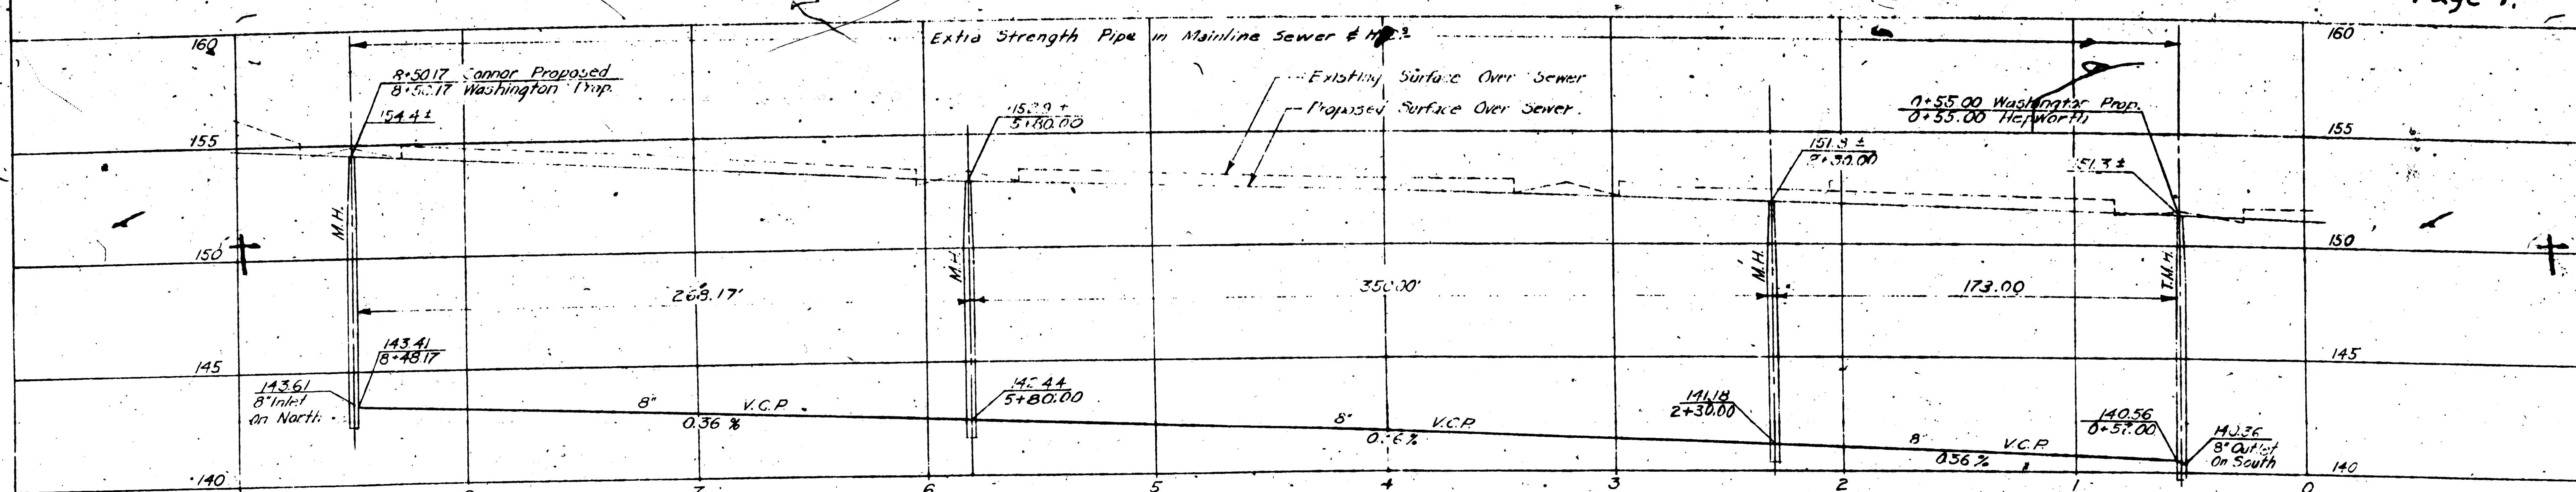


Scale: 1" = 40' Vert
1" = 40' Hor

A.M. Ritten, Chief Engineer of
County Sanitation District No. 2
Approved: 1/15/67
M.H. Engineer

Private Contract No. 1411
Wm. J. Lee, County Engineer
Approved: 1/15/67
Sanitation Engineer

18,960	APPROVED	DISTRICT ENGINEER
--------	----------	-------------------

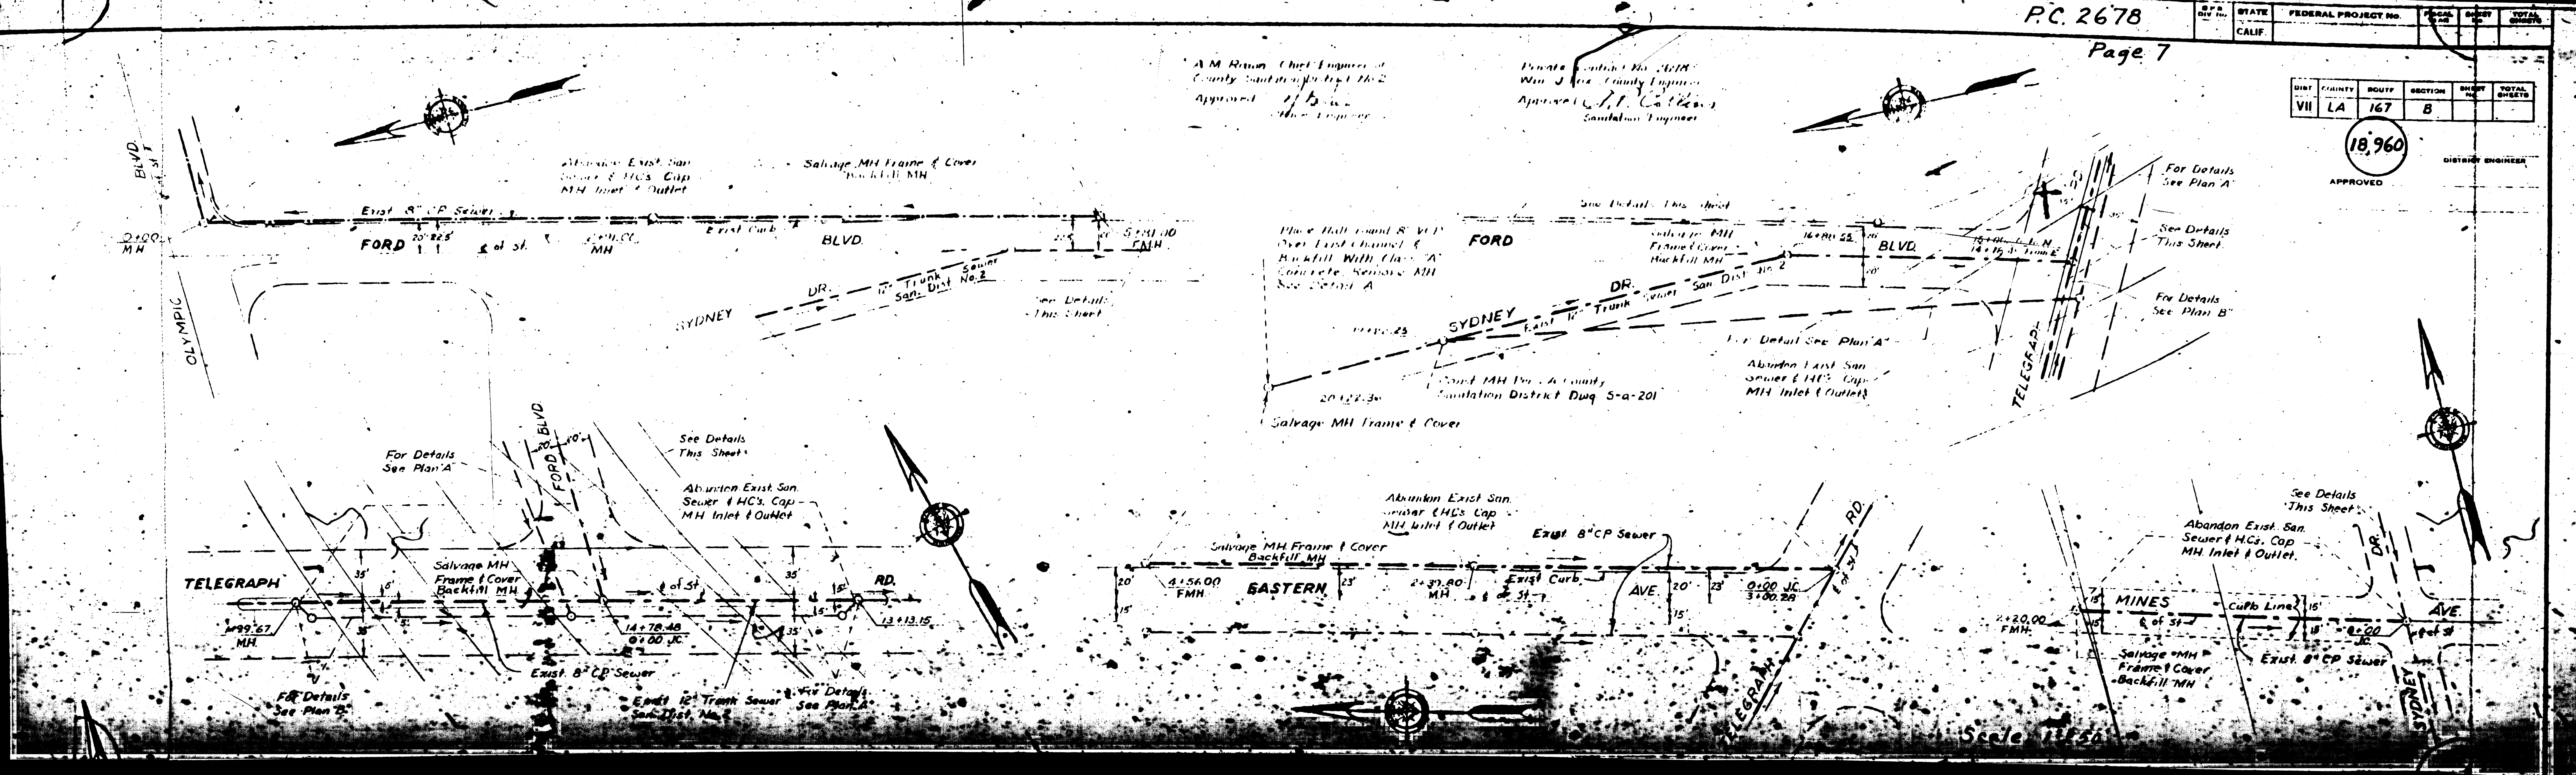



Approved: *[Signature]*
Professional Engineer

Approved: *[Signature]*
Sanitation Engineer

18,956


Scale, 1"=50'

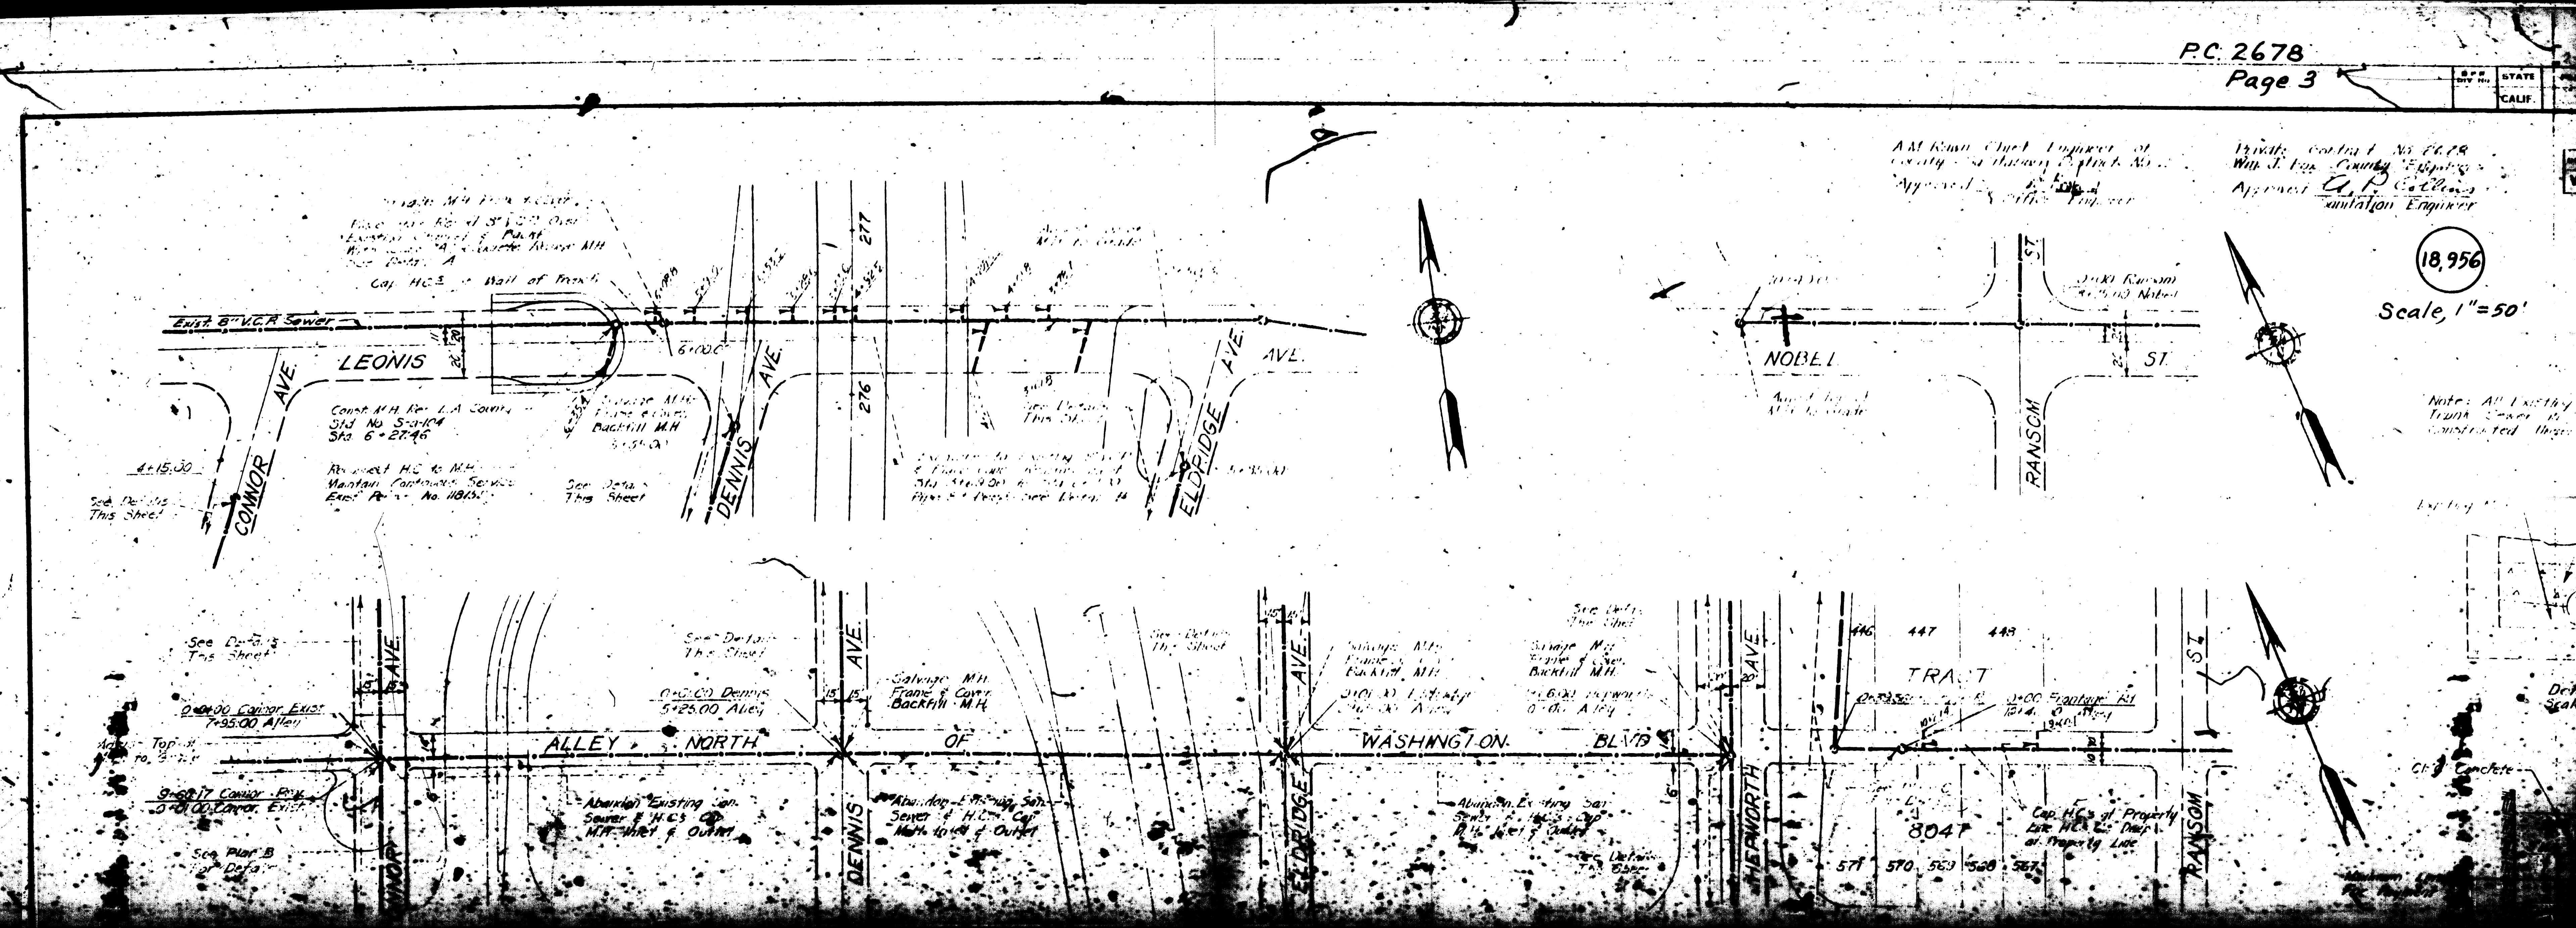

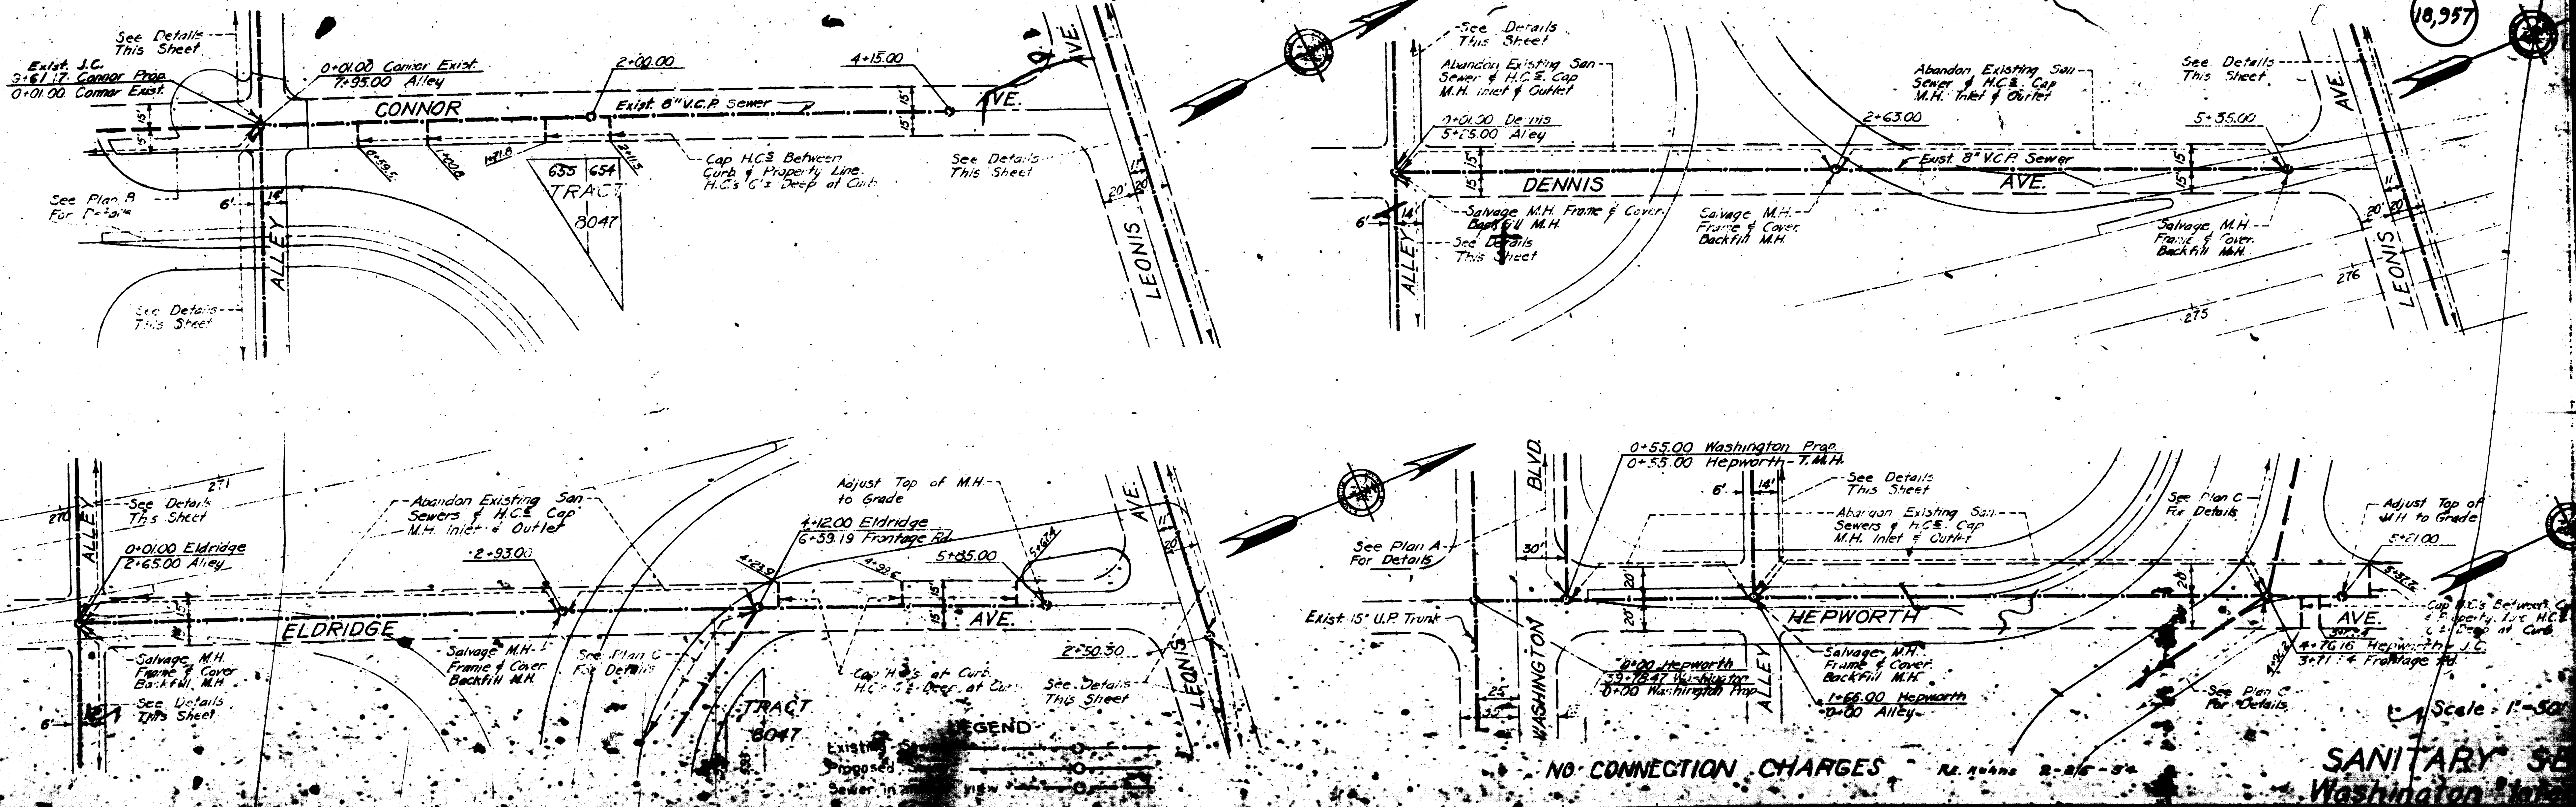

NO CONNECTION CHARGES

Scale 1"=50'
SANITARY SE
Washington

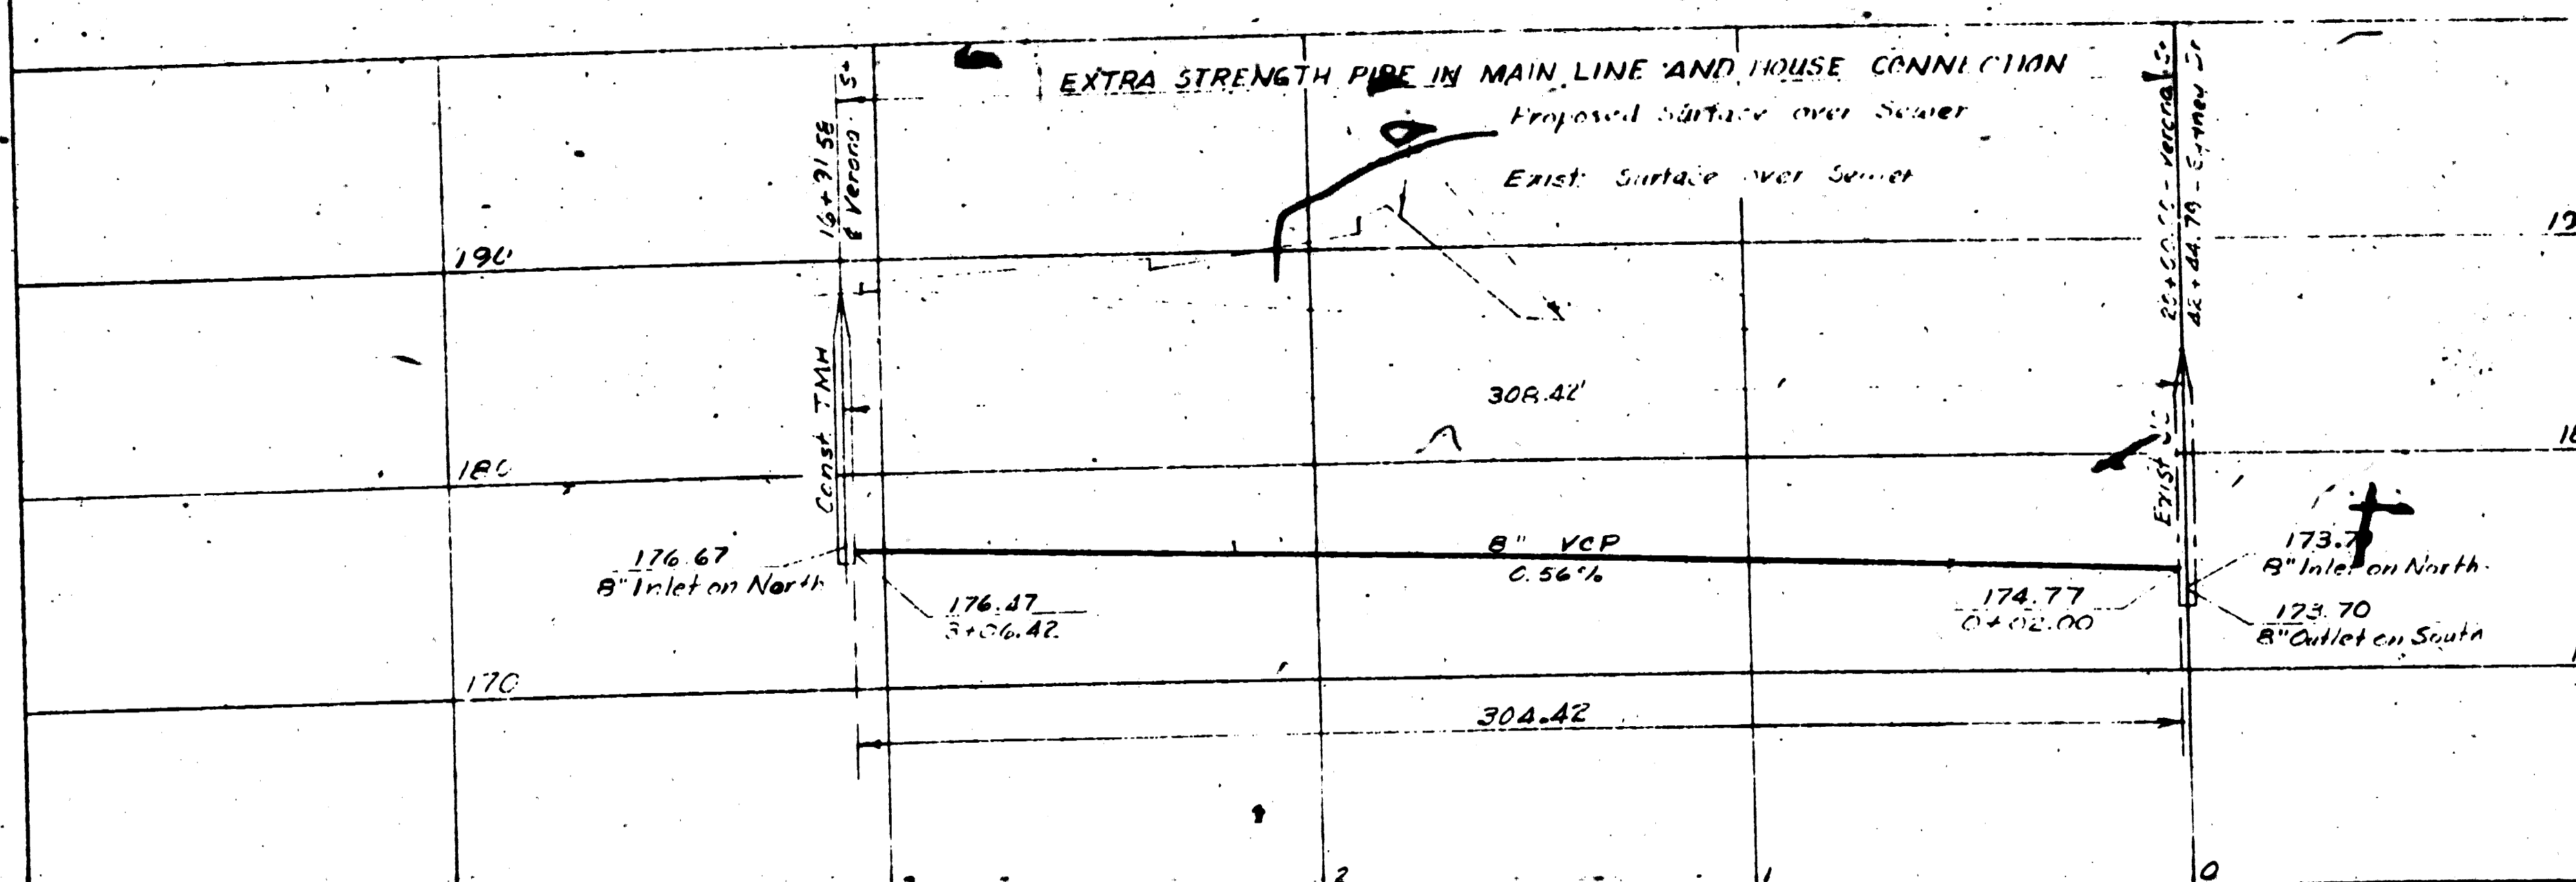

TRACT 4768

