


NATEX BROS OVERSIGHTING
 11870 W. C
 BC-3054

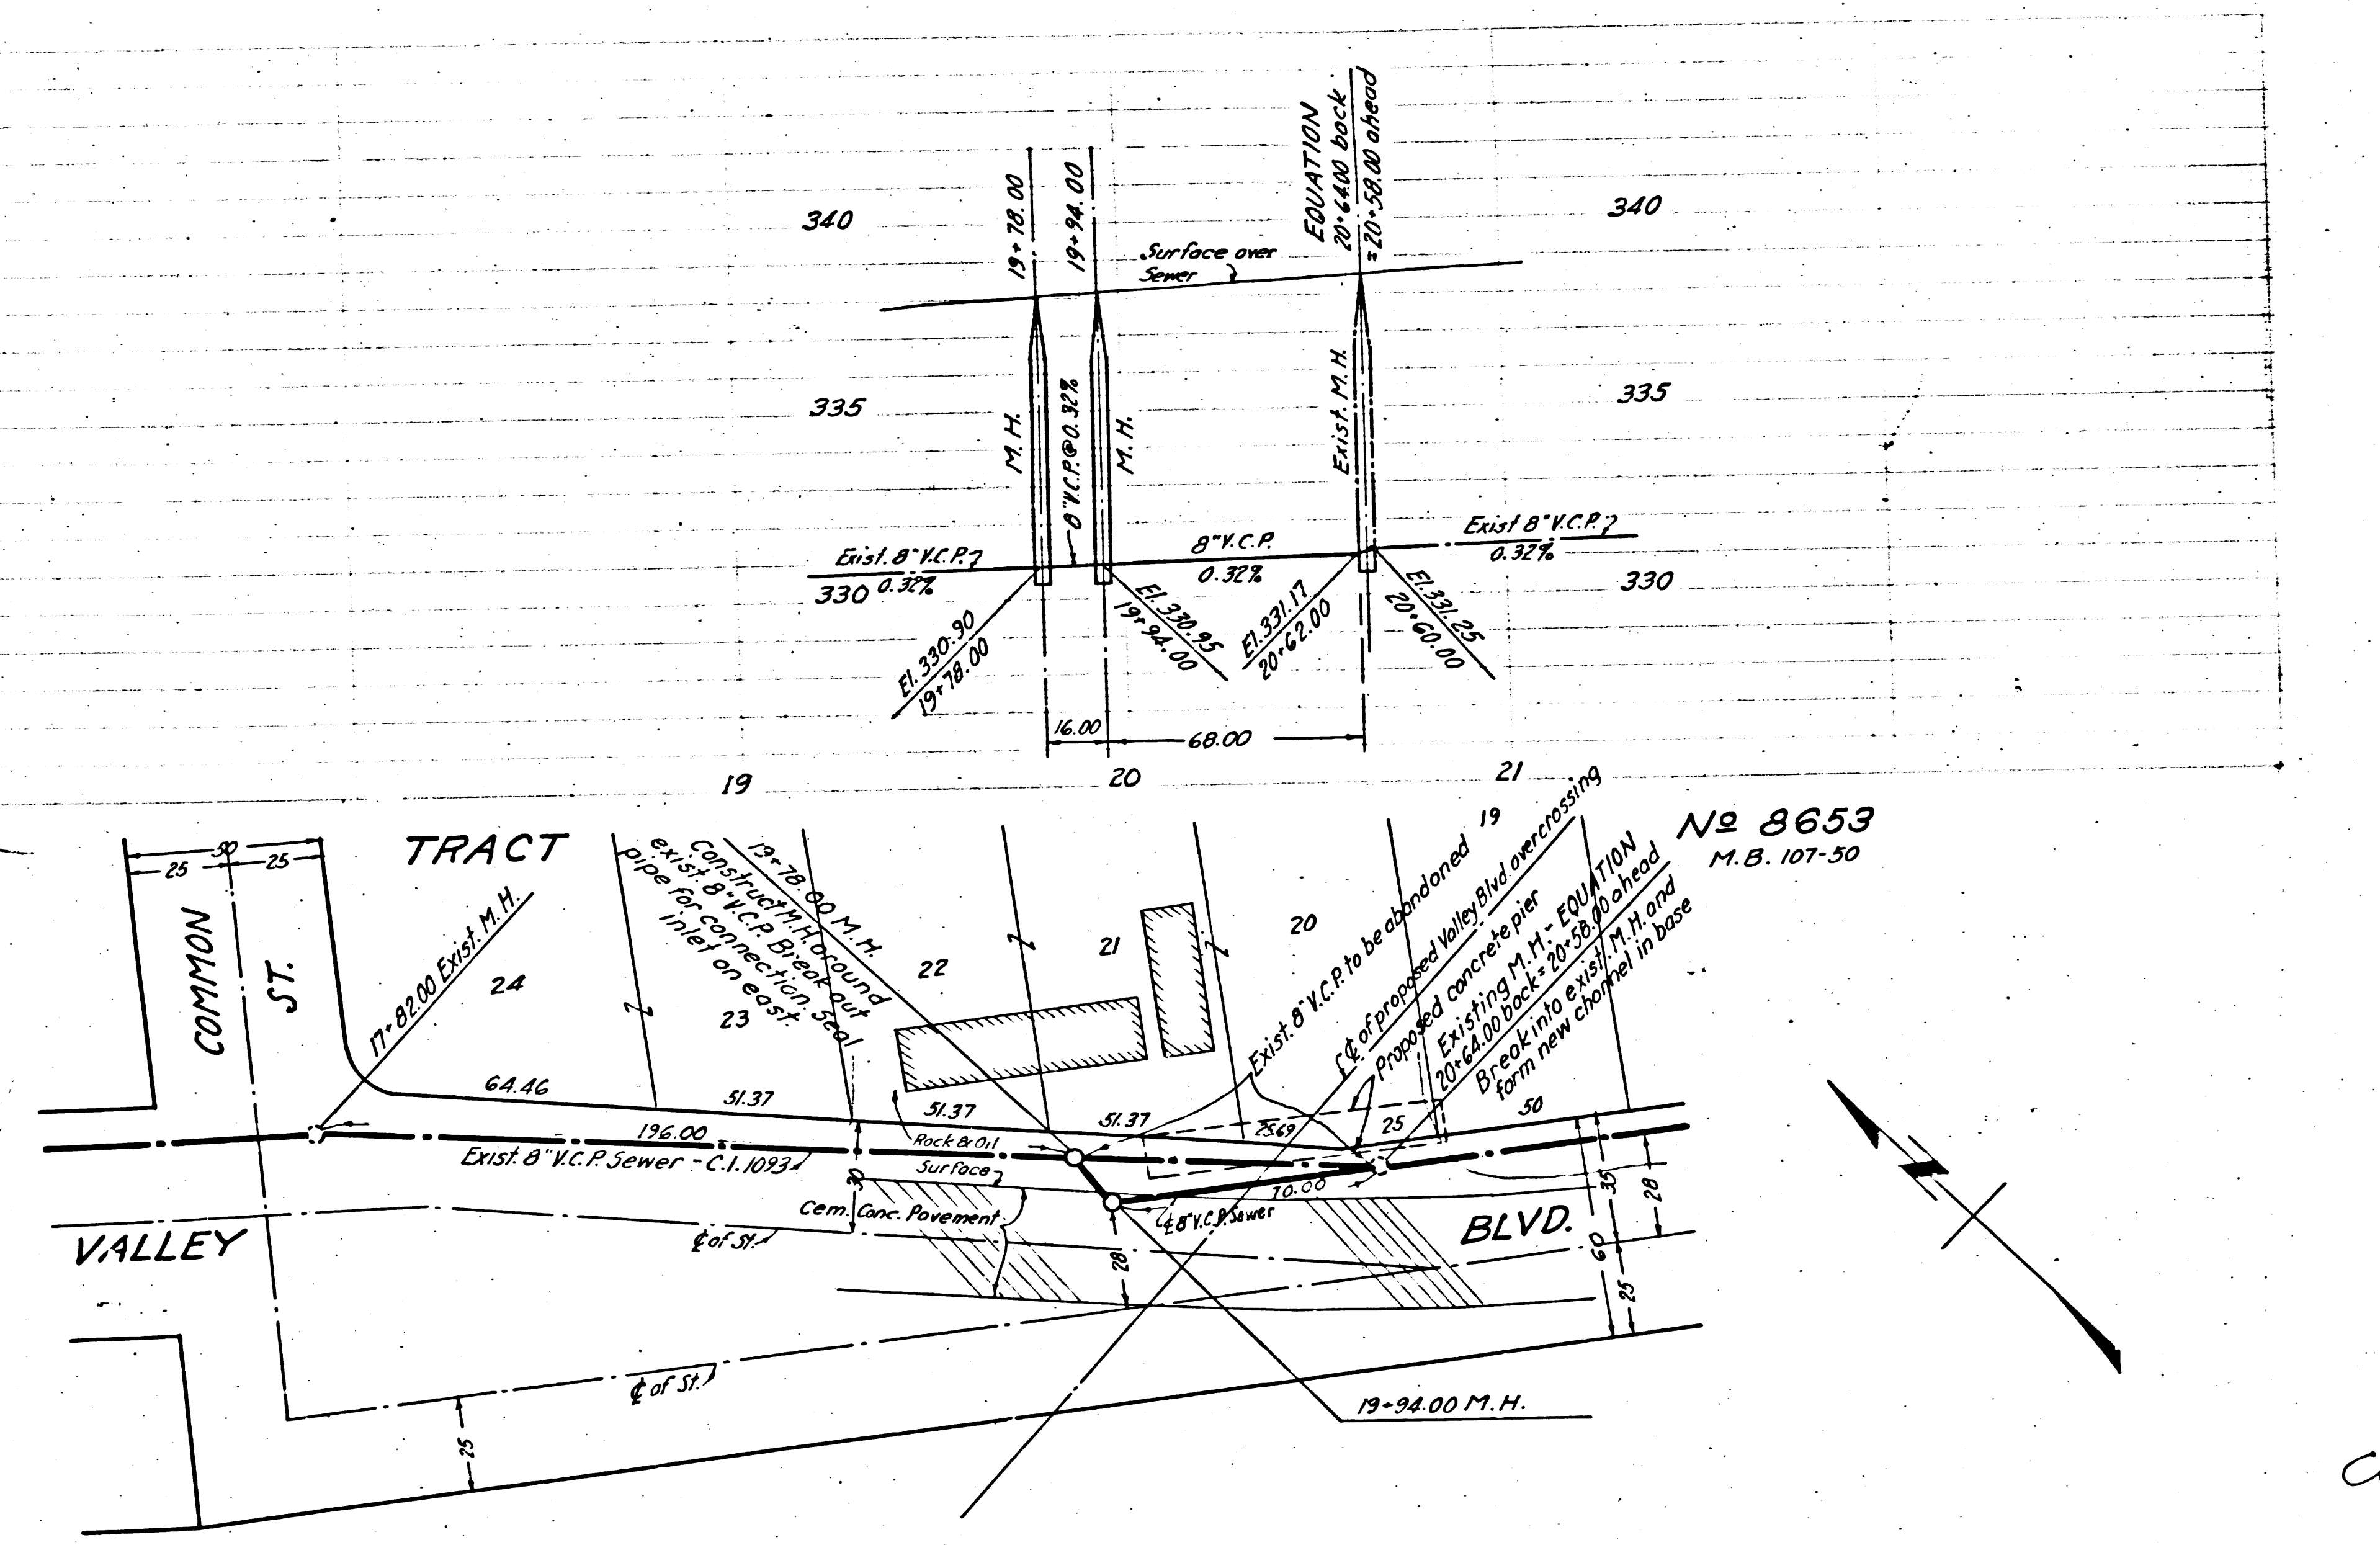

PUENTE - DIST. #2

USE STANDARD STRENGTH PIPE
 USE CEMENT MORTAR FOR ALL VITRIFIED CLAY PIPE JOINTS
 ALL STRUCTURES SHALL BE BRICK SEWER STRUCTURES
 AS PER PLAN NO. S-A-104
 USE STANDARD MANHOLE FRAMES AND COVERS
 AS PER PLAN NO. S-A-117
 USE FORMULA NO. 1, SEC. 51 OF SPECIFICATIONS
 TO COMPUTE ALLOWABLE LEAKAGE
 ABANDONED HOUSE LATERALS TO BE SEALED WITH CEMENT

22,361
CASH CONTRACT NO. 20841
 PROFILE, ALIGNMENT AND GRADE OF
SANITARY SEWERS
 TO BE CONSTRUCTED IN
VALLEY BOULEVARD
 PRIVATE CONTRACT NO. 3024
 JOB. NO. 0778.17
 ONE SHEET

MAY 1954
 COUNTY OF LOS ANGELES, CALIFORNIA
 COUNTY ENGINEER
 WILLIAM J. FOX
 SUBMITTED *[Signature]*
 APPROVED *[Signature]*

FOR LEGEND
 SEE PLAN NO. S-A-64
 NOTE: GRADES TO WHICH THIS IMPROVEMENT IS TO BE CONSTRUCTED ARE SHOWN ON PLANS AND PROFILES.
 GRADES FOR TOP OF CURB, CENTER LINE OF STREET OR CENTER LINE OF ALLEY ARE SHOWN BY
 CIRCLES ON PROFILES. AT ALL POINTS BETWEEN DESIGNATED POINTS THE GRADE SHALL BE ESTABLISHED
 SO AS TO CONFORM TO A STRAIGHT LINE DRAWN BETWEEN SAID DESIGNATED POINTS.
 ELEVATIONS ARE IN FEET ABOVE U.S.C. & G.S. DATUM OR MEAN SEA LEVEL.
 UNIT PRICES FOR ADDITIONAL WORK WHICH MAY BE REQUIRED BUT WHICH CANNOT BE ASCERTAINED
 IN ADVANCE, SHALL BE SUBMITTED IN THE PROPOSAL.
 THIS DRAWING AND THE DATA HEREON ARE HEREBY MADE A PART OF THE SPECIFICATIONS.

REFERENCES			
DESIGNED	F.A. WOOD	MAY 1954	
TRACED	F.A. WOOD	MAY 1954	
CHECKED	W.F. BRUSHER	MAY 1954	

Checked 4-9-56 W. L. [Signature]

NATEX BROS OVERSIGHTING
 11870 W. C
 BC-3054