

PC 3033  
J.N. 0987.42  
PAGE 2

NO CHARGE  
FOR CONNECTIONS

19,142

COMPLY WITH CITY OF GARDENA REQUIREMENTS

8" V.C.P. 0.24%  
30" Conc. Pipe  
M.H.  
E. 2400.00

NORTH MONETA GARDEN LANDS TRACT M.B.5-54

0+24.00 Break into Existing J.C.  
Form new channel in base.  
3'00s, 18' 50" of N.R.

16" So. Cal. Gas.  
3'00s, 6' E of W.R.  
Exist 10" V.C.P. Sewer.  
C.I. 1055

Exist 10" Trunk Sewer, San Dist #5

10" STW

30" Conc. Pipe

8" V.C.P. Sewer

8" x 6" V.C.P.

8" x 6" V.C.P.

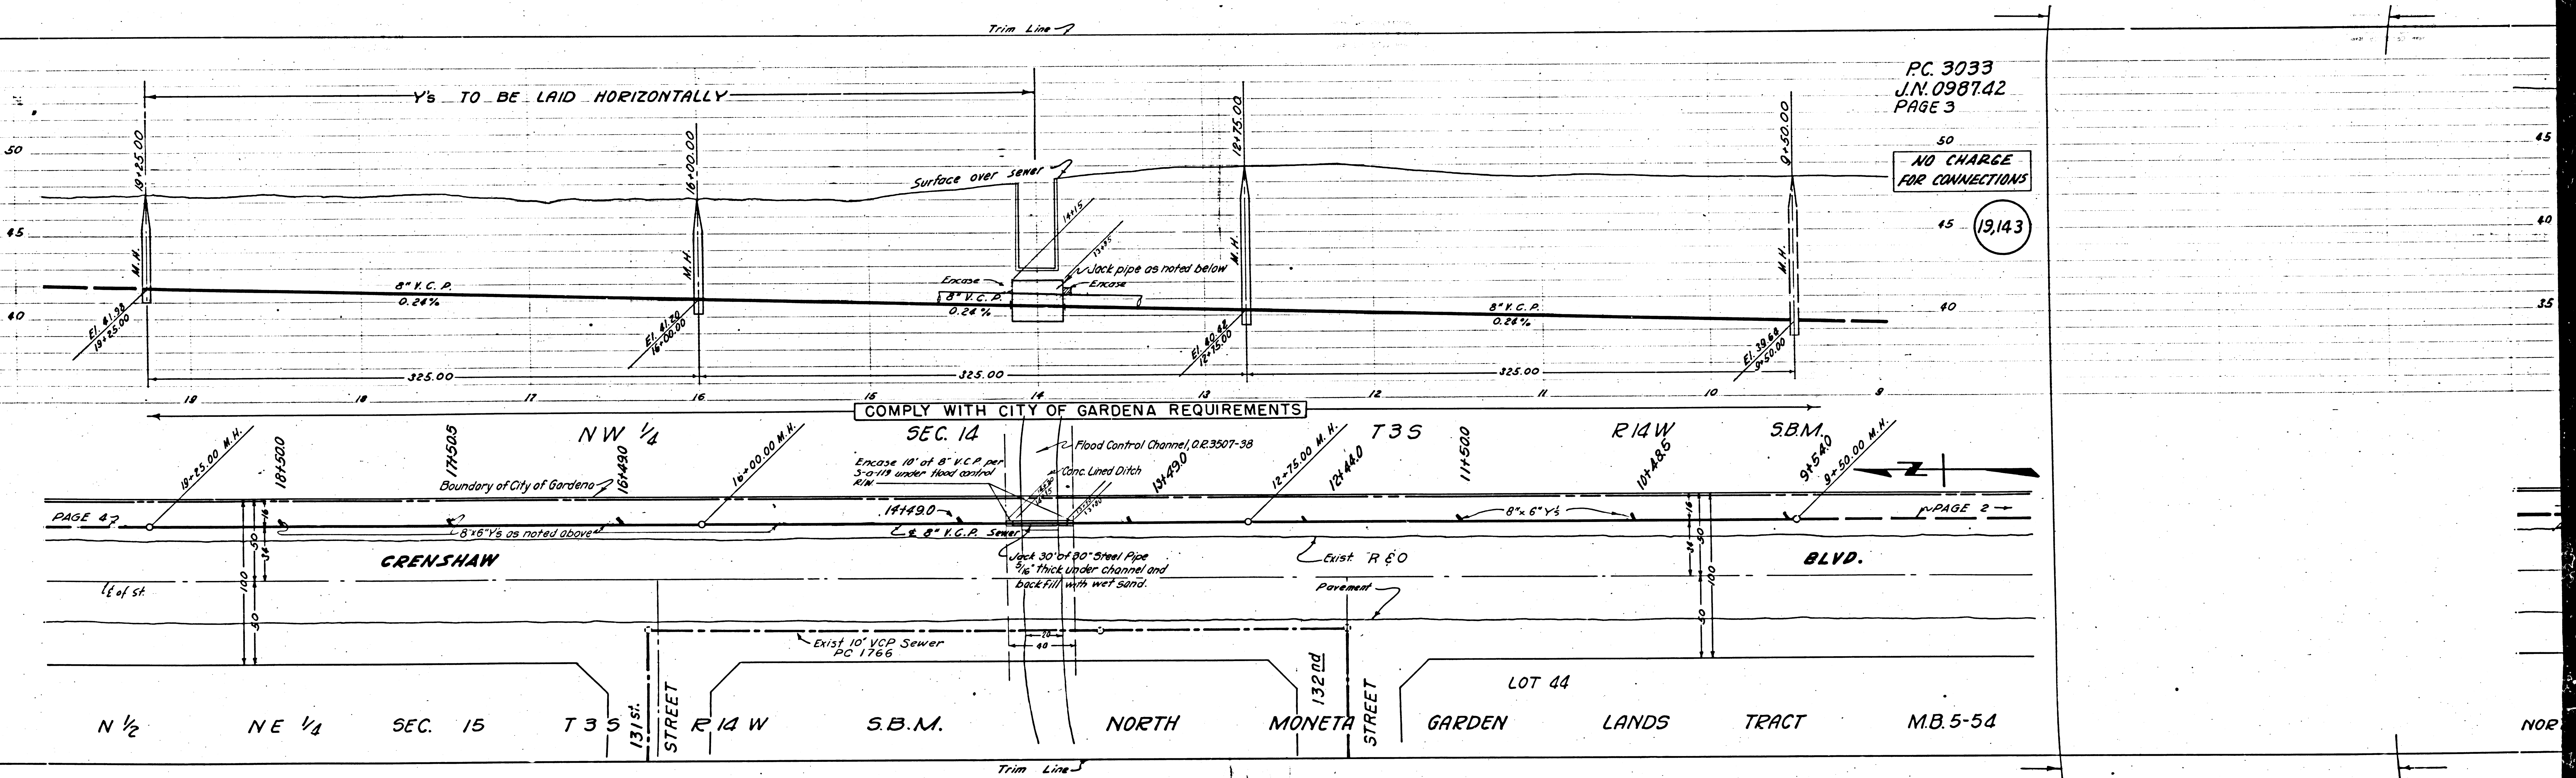

PC. 3033  
J.N. 0987.42  
PAGE 3

NO CHARGE  
FOR CONNECTIONS


19,143

COMPLY WITH CITY OF GARDENA REQUIREMENTS

BLVD.

N 1/2 NE 1/4 SEC. 15 T3S 131st STREET R14W S.B.M. NORTH MONETA STREET LOT 44 GARDEN LANDS TRACT MB. 5-54

NOR

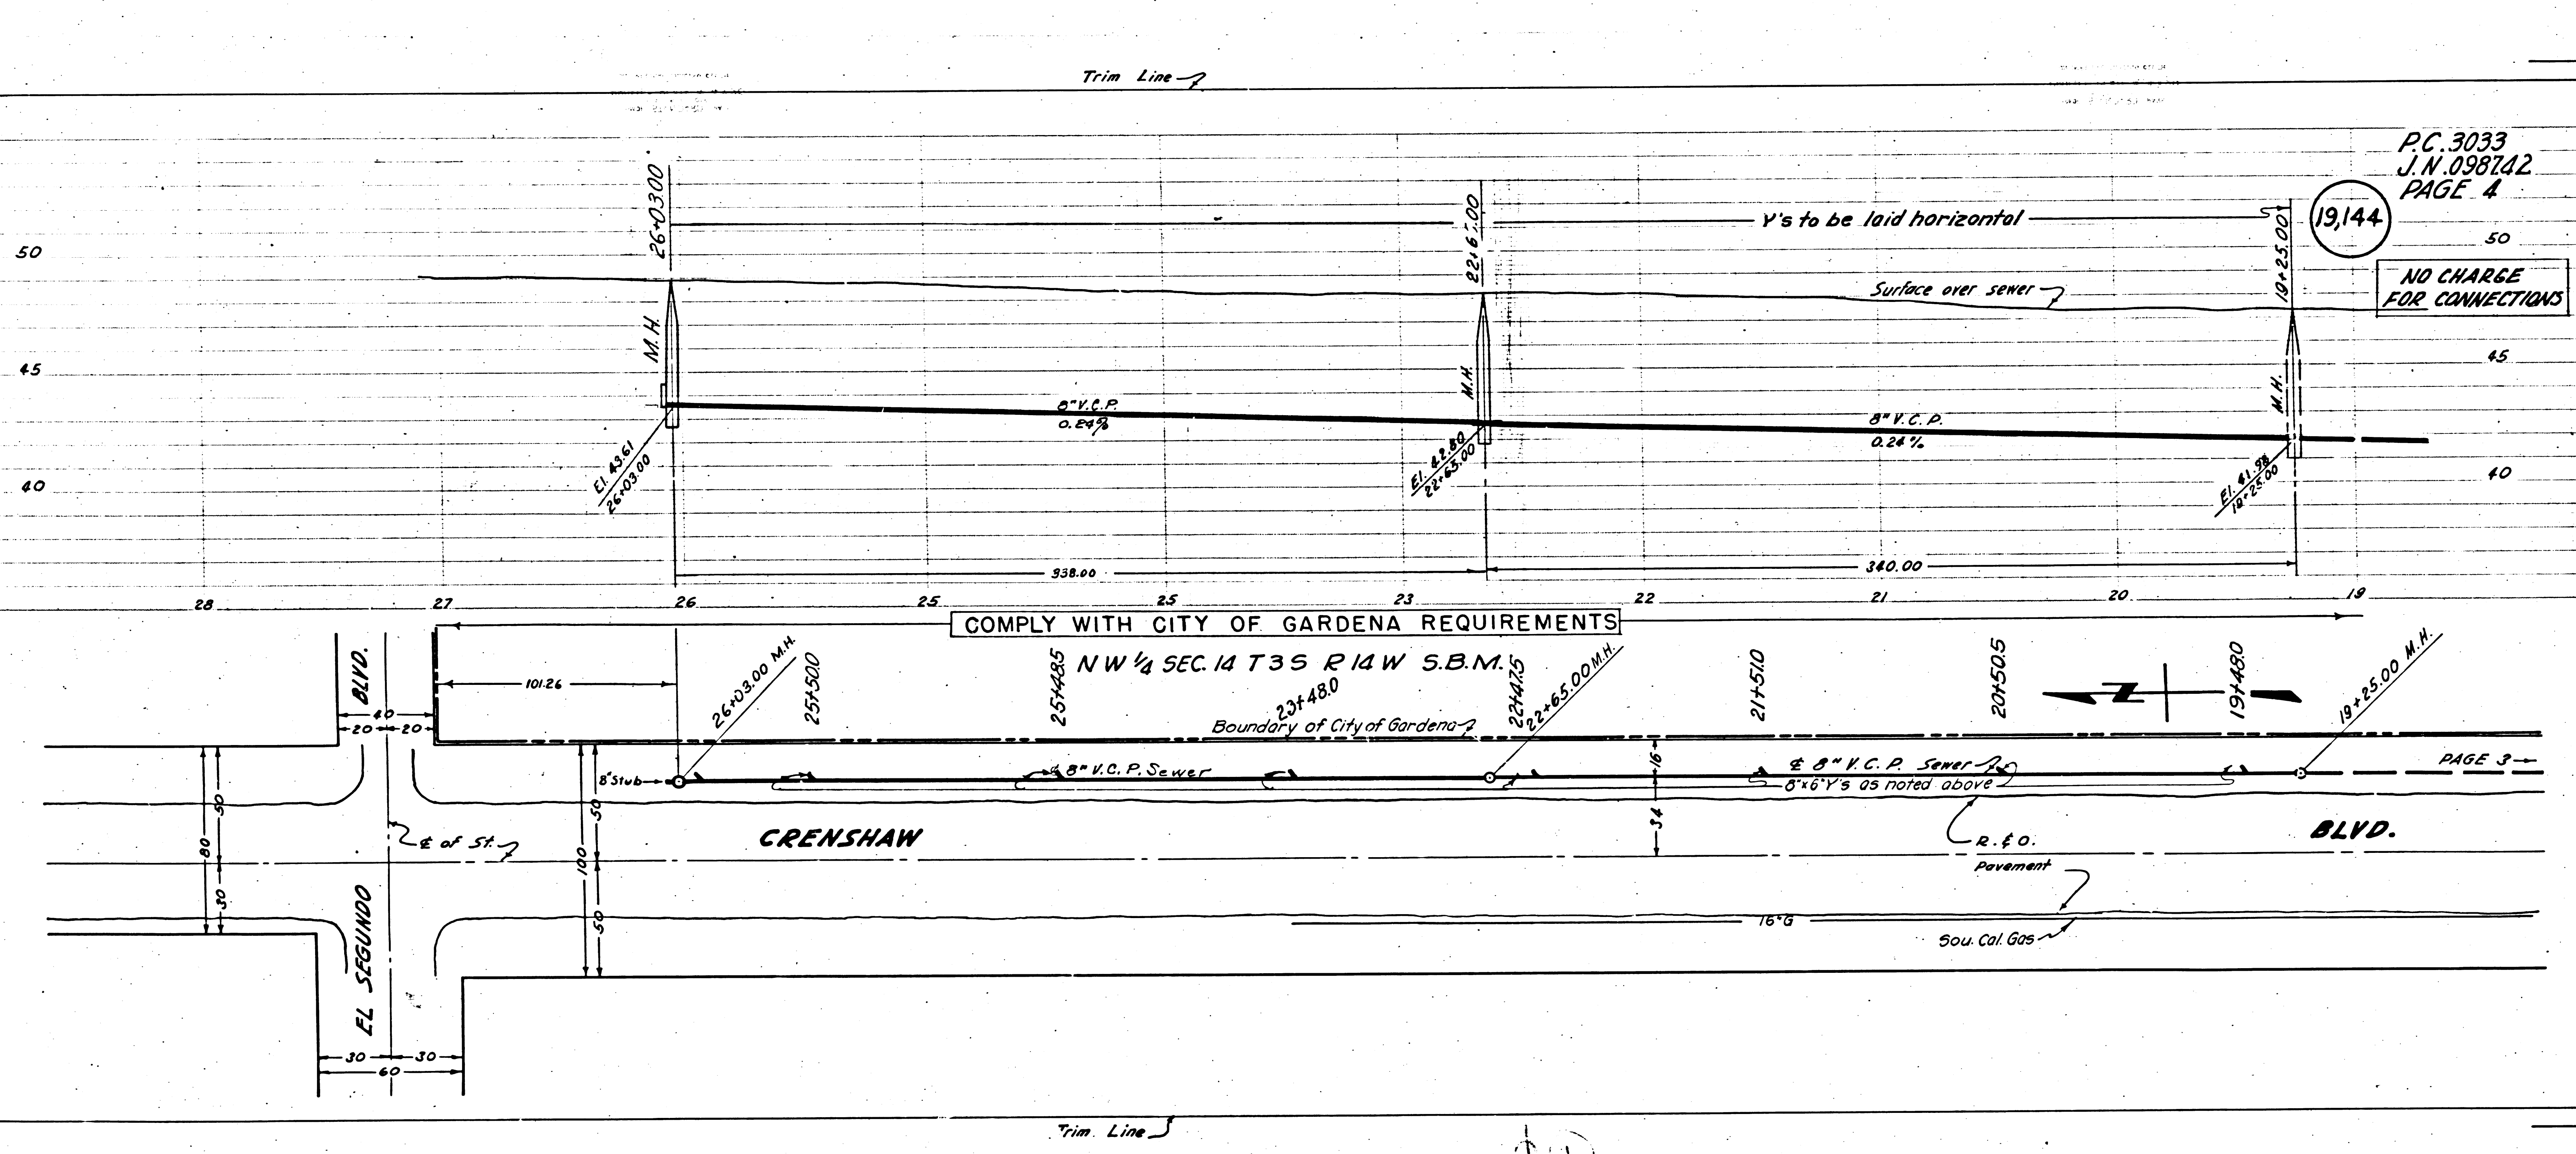

PC. 3033  
J.N. 098742  
PAGE 4

19,144

NO CHARGE  
FOR CONNECTIONS

COMPLY WITH CITY OF GARDENA REQUIREMENTS

NW 1/4 SEC. 14 T35 R14W S.B.M.

Boundary of City of Gardena

CRENSHAW

BLVD.

PAGE 4

1/2 of st

N 1/2