

Trim Line

LENNOX BLDG. DIST. No 7

NOTE:

Provide stakes on the property lines or property lines produced at right angles to the sewer line at the center line of each manhole.

No representative of the County Engineer will survey or layout any portion of the work.

The owner or his authorized representative shall furnish the County Engineer with grade sheets and stations for all house laterals and Y branches and shall provide stakes for them at their proper locations with stationing plainly marked. Any change in location shall be requested in writing by the owner or his representative.

No revisions shall be made in these plans without the approval of the County Engineer.

1. Use standard manhole frames and covers, S-a-117.
2. Use standard strength pipe except as noted.
3. Use cement mortar for all vitrified clay pipe joints.
4. Resurface all trench within paved area to meet L.A. County Road Dept. or California State Highway Dept. requirements in accordance with permit.
5. Excise four feet of sewer at points of interference with poles, S-a-119.
6. House laterals to be constructed with inverts at property line --- feet below curb grade except as noted.
7. All structures shall be brick sewer structures, S-a-104.
8. For allowable leakage test, use Formula No. --- Spec's, Sec. 51.


B.M. ENIG E1.357.95
Valley Ridge Ave. & Northridge Dr.
Bl. Spk. Top of Curb (Approx. M.P.C.) S.W. Cor.

NOTE: Add 5.775 to bench mark and all elevations shown hereon to convert to U.S.G.S. elevations.

SHEET NO	PAGES
1	1-2
2	4-7
3	8-11

NO CHARGE
FOR CONNECTIONS
Refer 7-31-54

Checked
Mason Redger
7-28-54

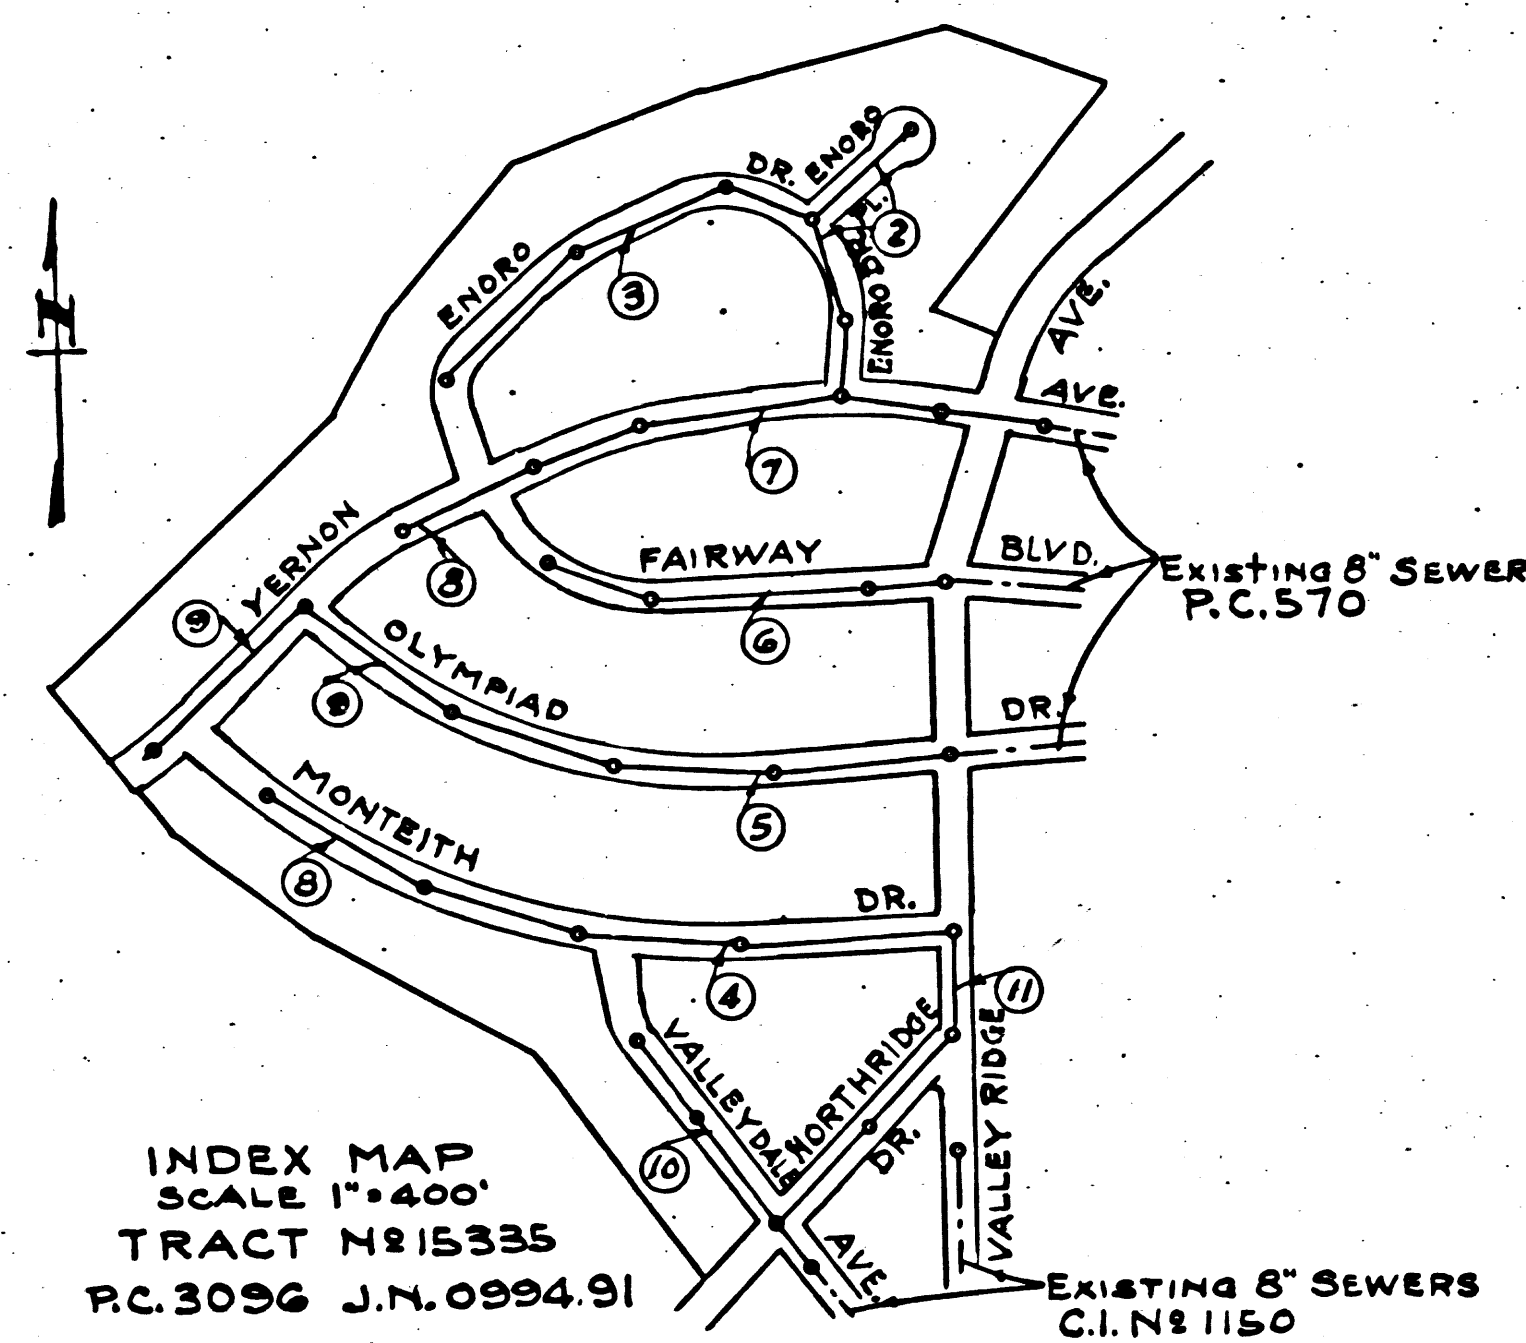

INDEX MAP
SCALE 1"=400'
TRACT No 15335
RC.3096 J.N.0994.91

Trim Line

PROFILE, ALIGNMENT AND GRADE OF
SANITARY SEWERS
TO BE CONSTRUCTED IN

TRACT No 15335

PRIVATE CONTRACT NO. 3096
W. S. 24
3 SHEETS

Scale: VERT. 1"=8' JUNE 1954
HORIZ. 1"=40'

PREPARED IN THE OFFICES OF
LOS ANGELES INVESTMENT CO.

E. P. Maudslai
Reg. C. E. No. 1022

FOR LEGEND SEE PLAN NO. S-a-64

NOTE:

Grades to which this improvement is to be constructed are shown on plans and profiles. Grade points for top of curbs, center line of streets, or center line of alleys are shown by circles on profiles. At all points between designated points the grade shall be established so as to conform to a straight line drawn between said designated points.

Elevations are 5.775 ft. above U.S.G.S. datum or mean sea level. See note to left hereon. This drawing and the data hereon are hereby made a part of the specification.

Work shall be constructed according to specifications on file in the office of the County Engineer and shall be prosecuted only in the presence of the County Engineer.

Before work can be started, the contractor must obtain a permit to excavate in County streets from the L.A. County Road Dept., 109 W. 2nd St. and make a deposit with the County Engineer, 733 L.A. County Engineering Building, sufficient to cover the cost of construction inspection and record plans.

Approval of this plan by the County of Los Angeles does not constitute a representation as to the accuracy of the location of or the existence or non-existence of any underground utility, pipe, or structure within the limits of this project. This note applies to all sheets.

If work is to be done in a State Highway, a permit must be obtained from the State of California, Division of Highways, 120 South Spring Street.

COUNTY OF LOS ANGELES, CALIFORNIA
Approved, William J. Fox, County Engineer
Approved, A. M. Rawn
CHIEF ENGR. CO. SAN REG. NO. 6
J. P. Collins Sanitation Engineer
H. Posthumus Office Engineer
Checked by: *R. K. Kahan* 7-31-54
Office of County Engineer, Reg. C. E. No. 7262.

RC. 3096
J.N. 0994.91
Page 1


(18,997)

RC. 3096



TRACT No 15335

Page Trim Line

Pl.

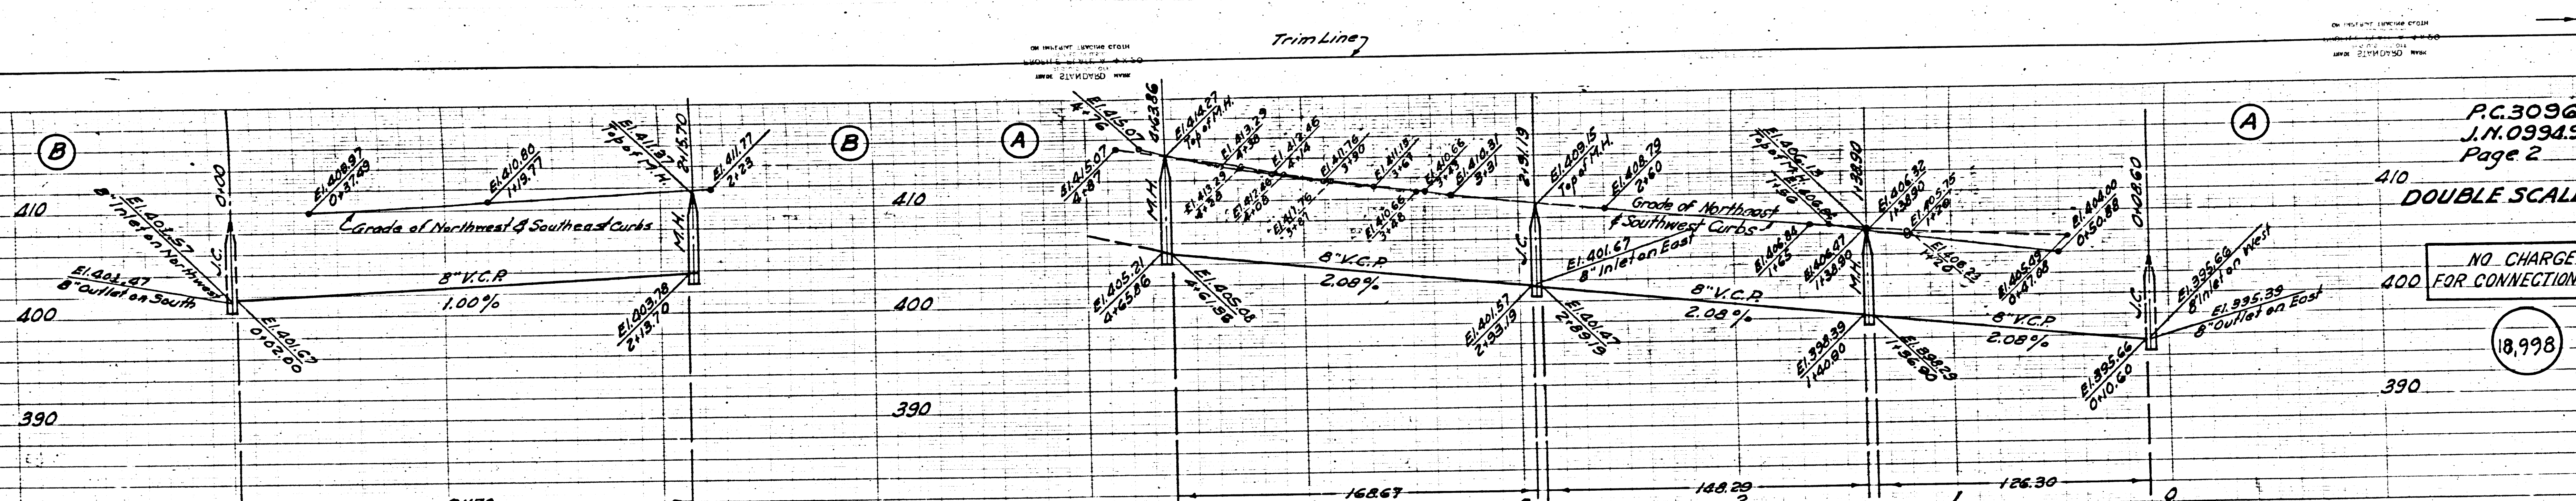

P.C.3096
 J.N.0394.91
 Page 2
 DOUBLE SCALE
 NO CHARGE
 FOR CONNECTIONS
 18,998

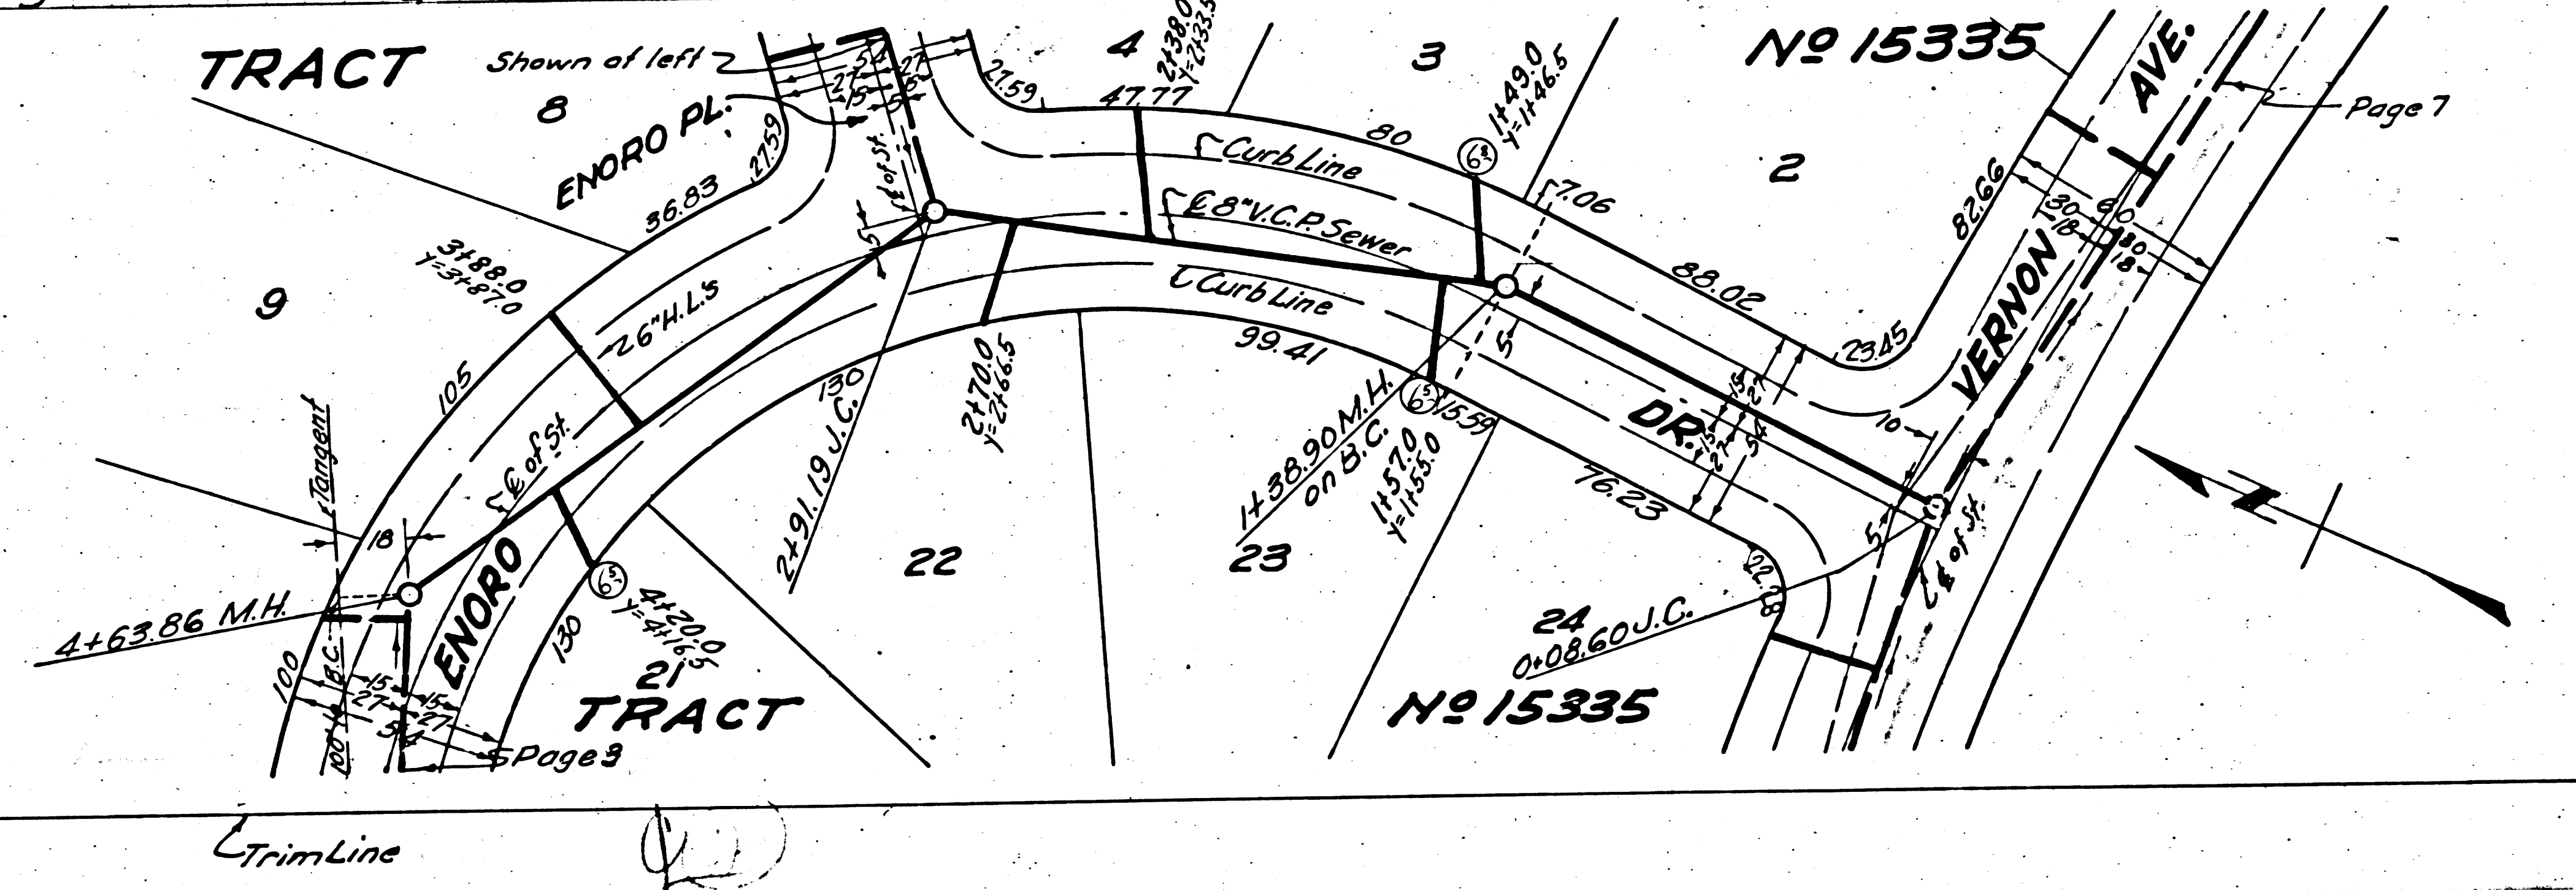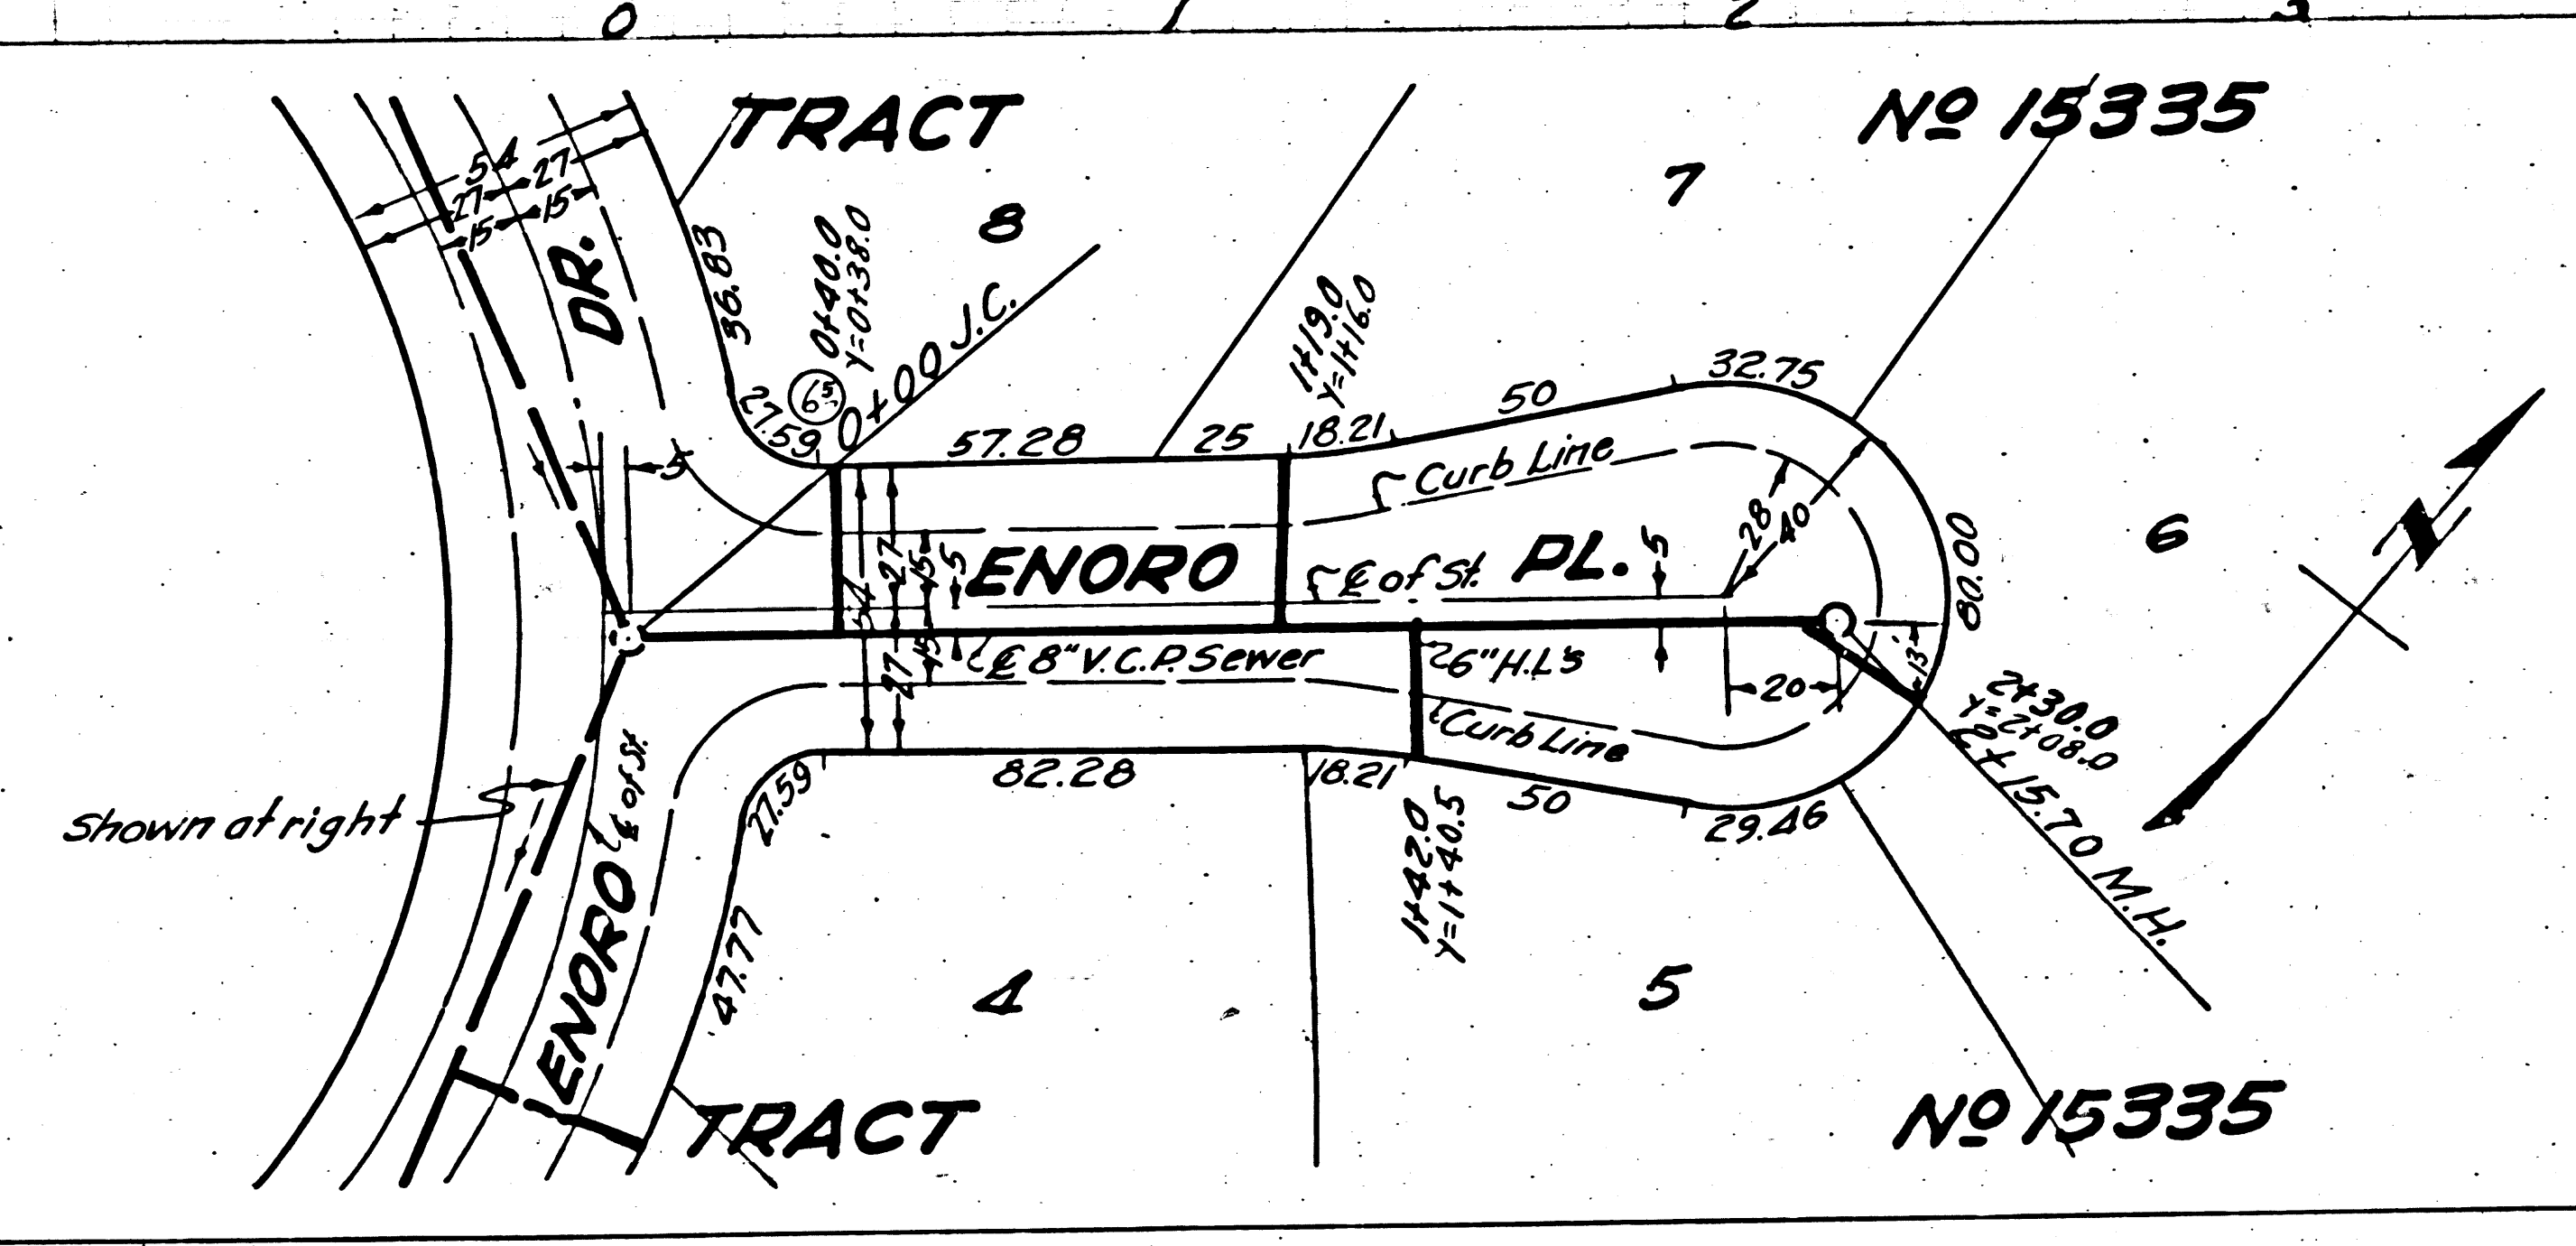


Page 7
 Page 3

P.C. 3096
J.N. 0394.91
Page 3

DOUBLE SCALE

NO CHARGE
FOR CONNECTIONS


18,999

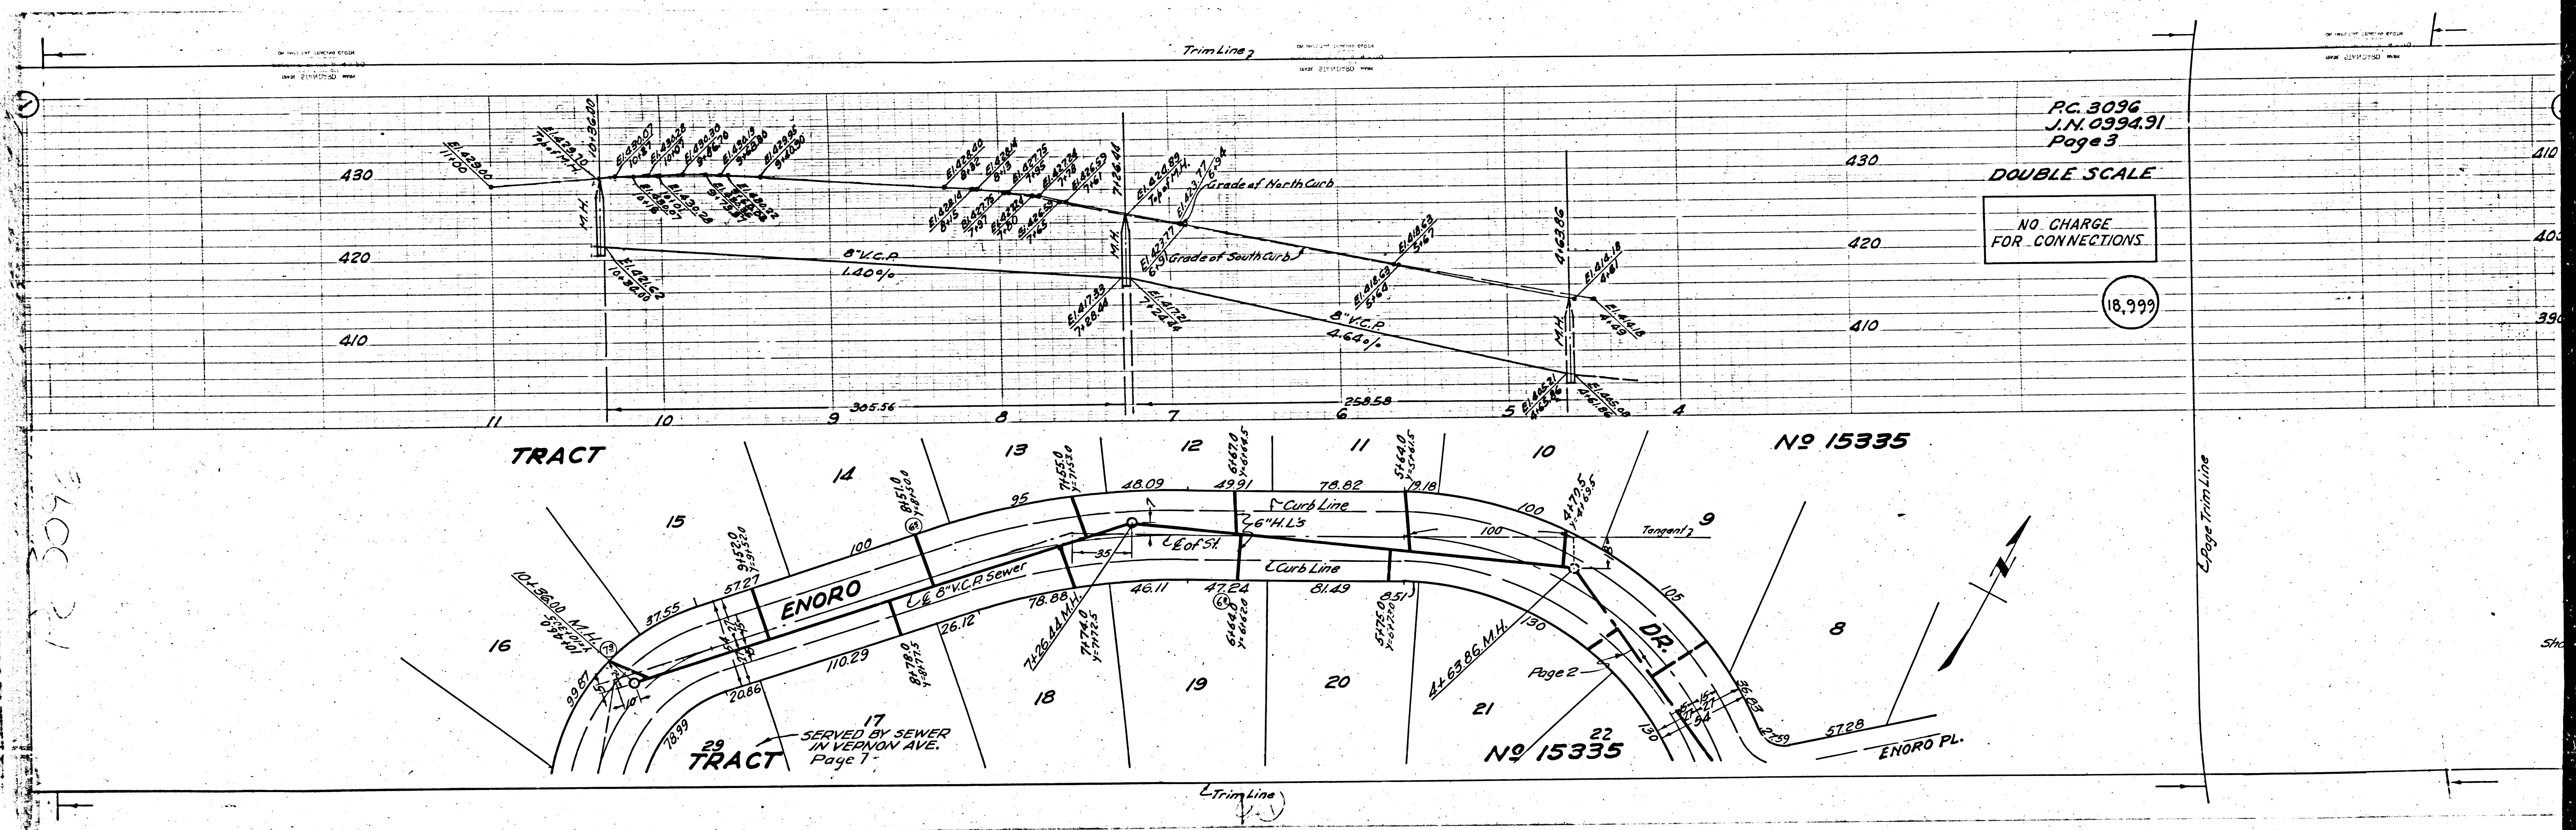

PC 3096

TRACT

No 15335

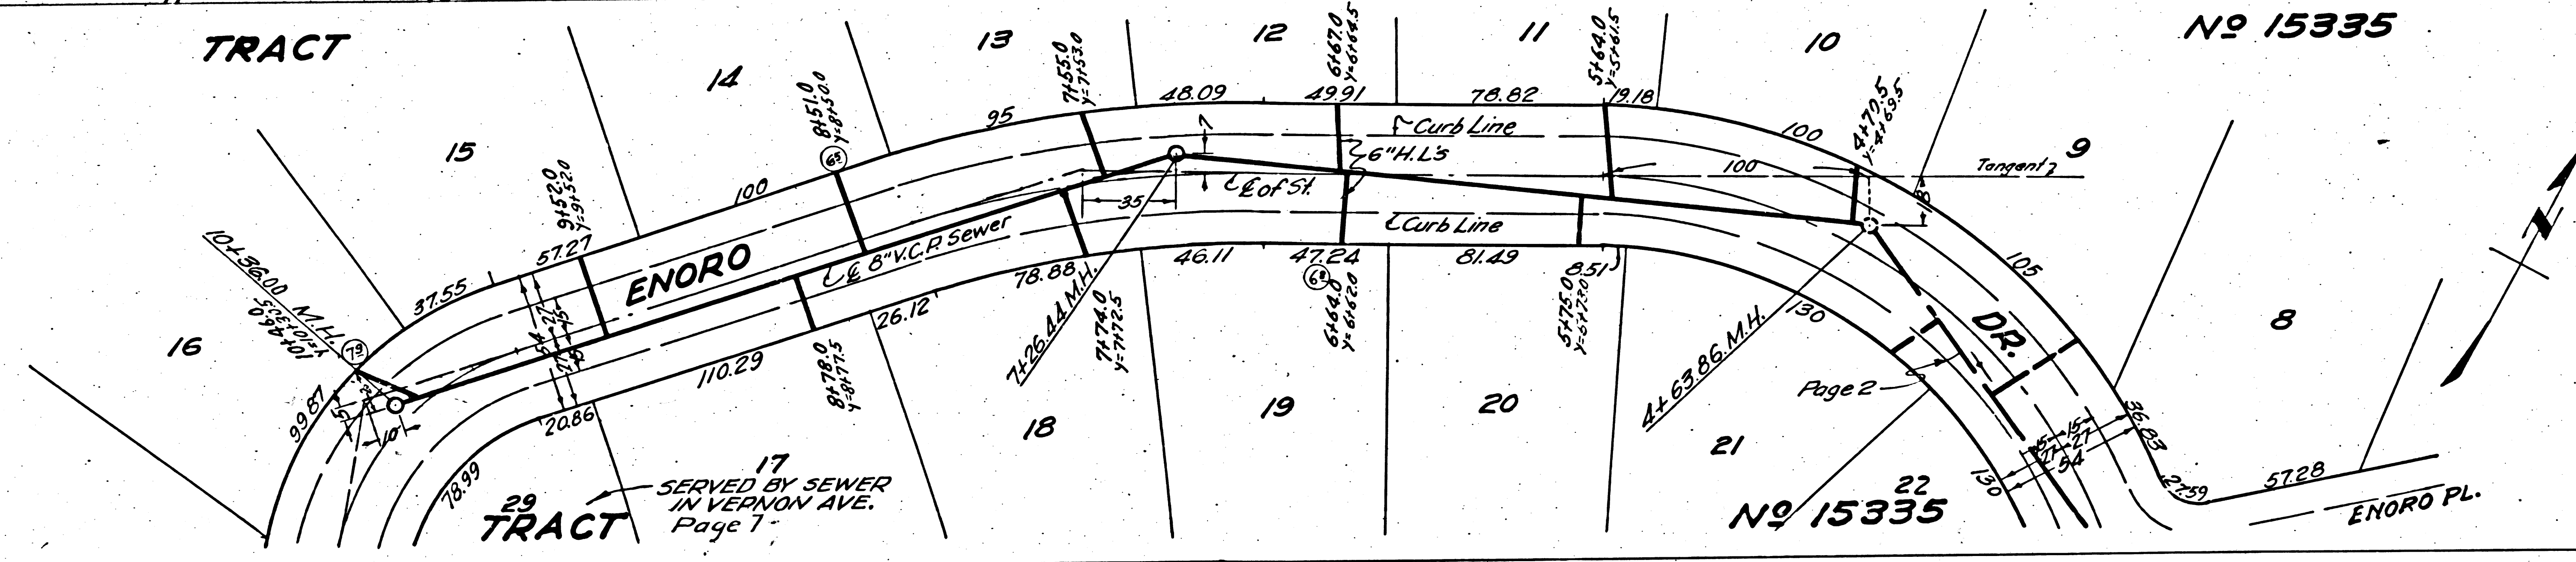


17
SERVED BY SEWER
IN VERNON AVE.
Page 7

No 15335

ENORO PL.

Trim Line

Page Trim Line

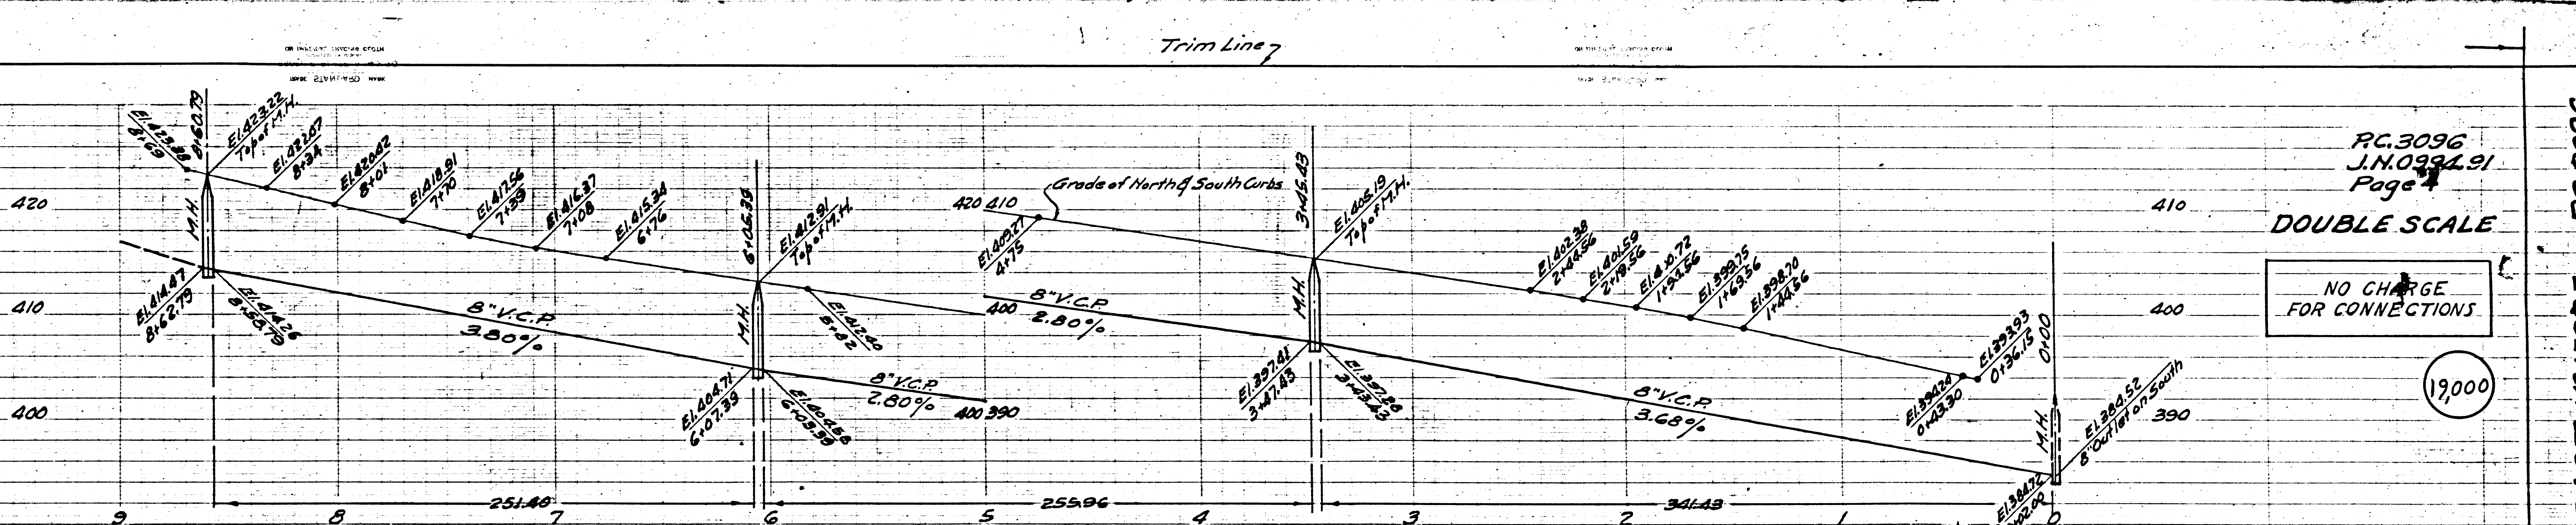


PC.3096
J.N.032.91
Page 4

DOUBLE SCALE

NO CHARGE
FOR CONNECTIONS

19000

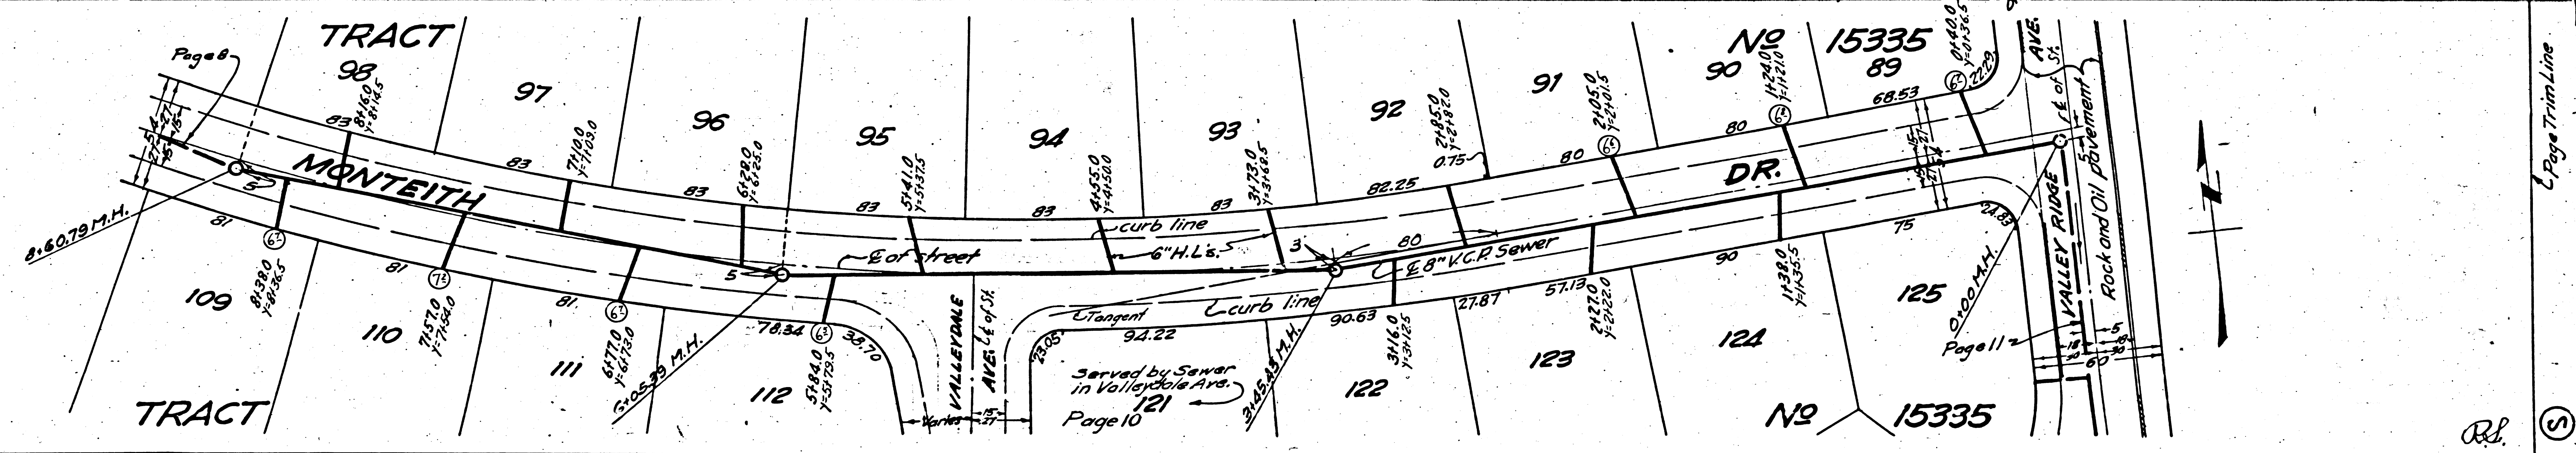


TRACT #15335

TRACT #15335

TRACT #15335

121

Trim Line

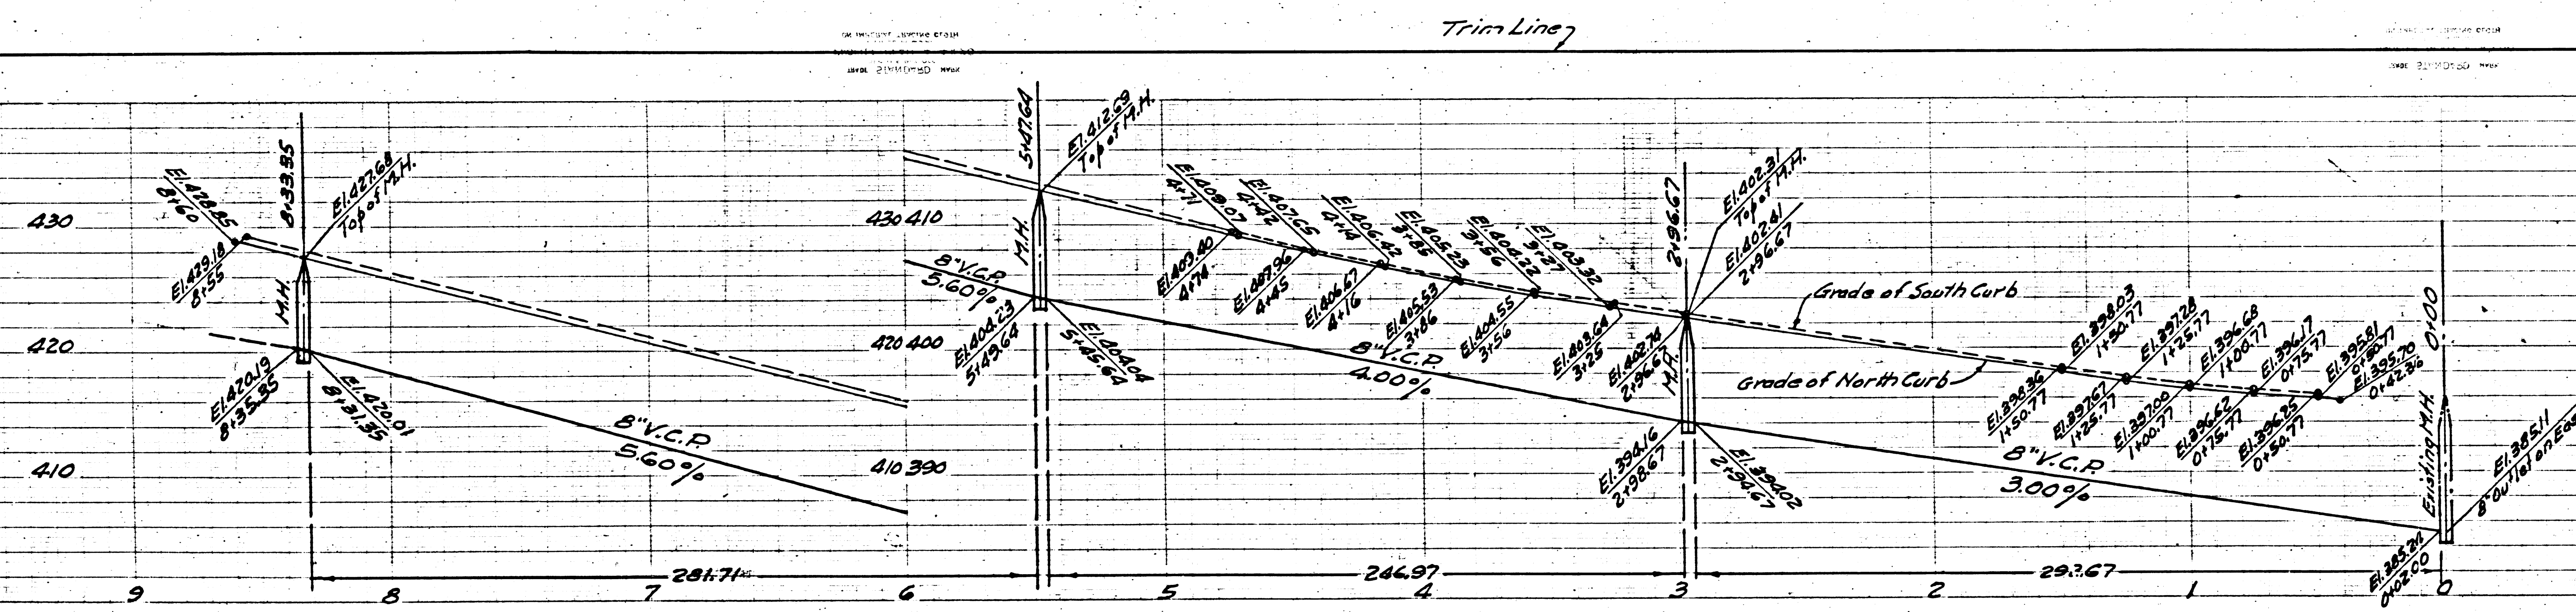


P.C. 3096
J.N. 0994.91
Page 5

DOUBLE SCALE

NO CHARGE
FOR CONNECTIONS


(19,001)

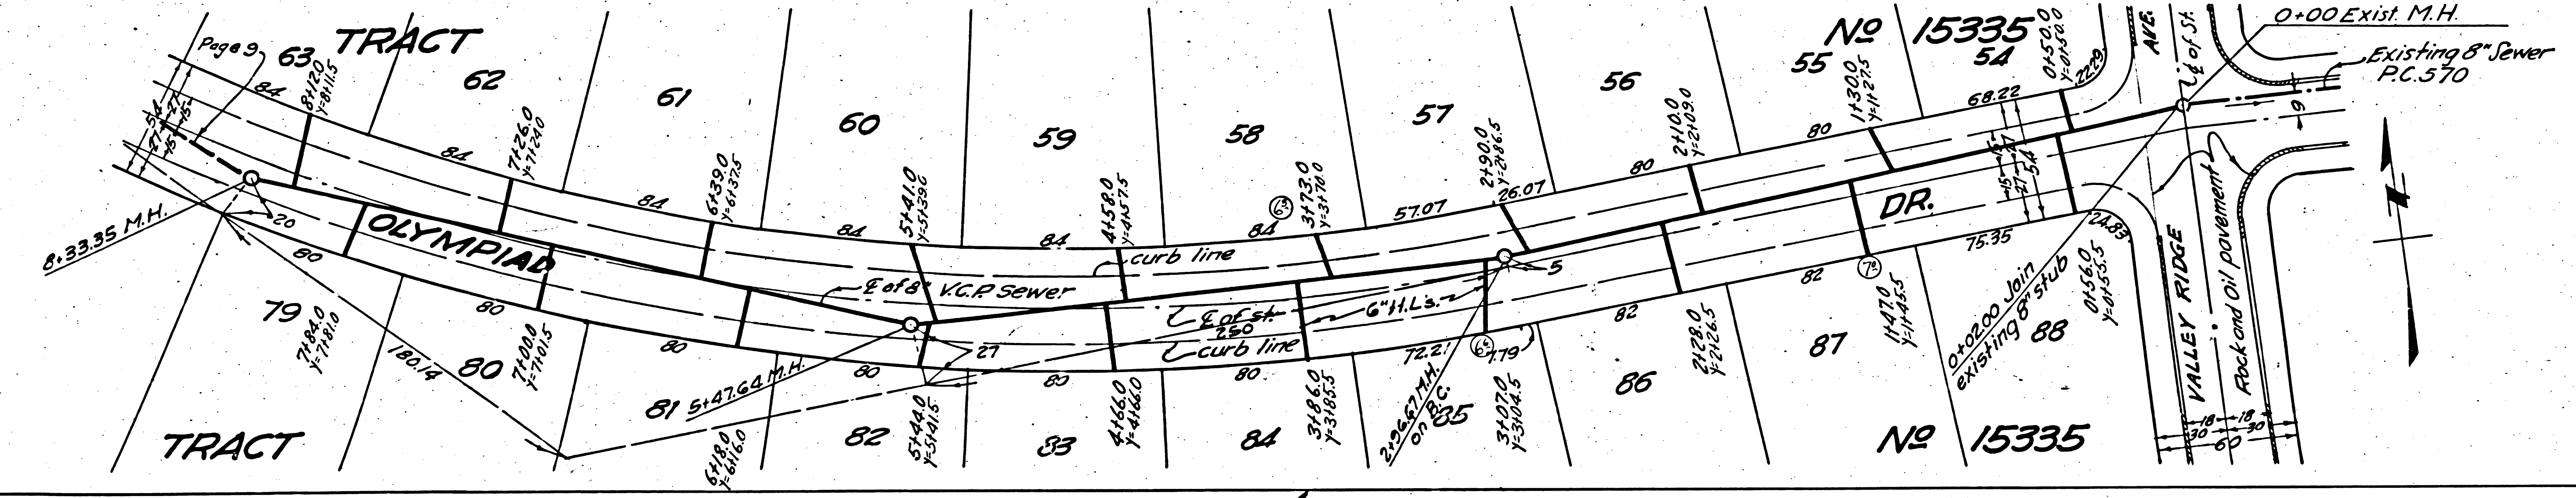

Page Trim Line

Page Trim Line

Trim Line

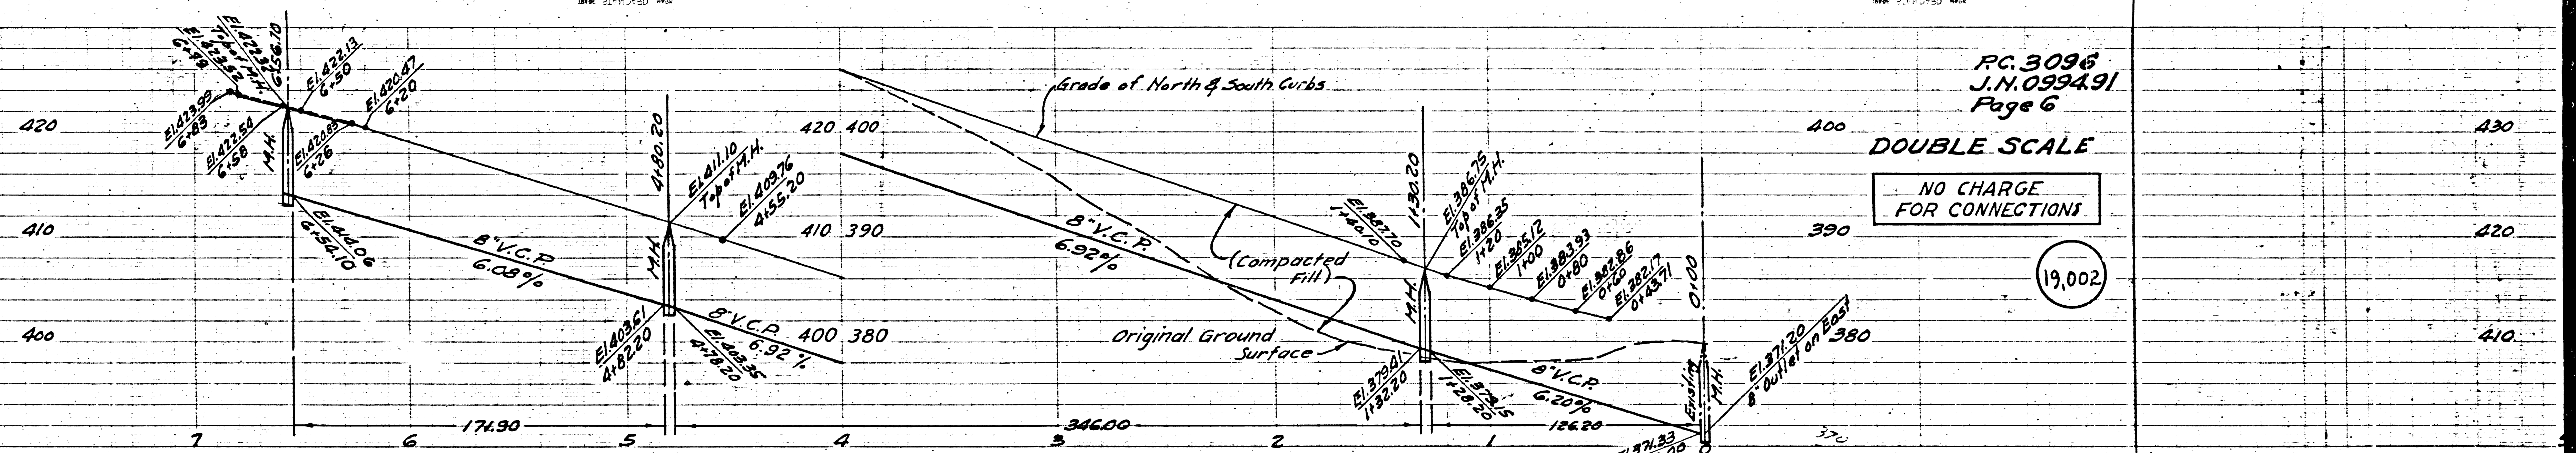


PC 3095
J.N.099491
Page 6

DOUBLE SCALE

NO CHARGE FOR CONNECTIONS

19,002

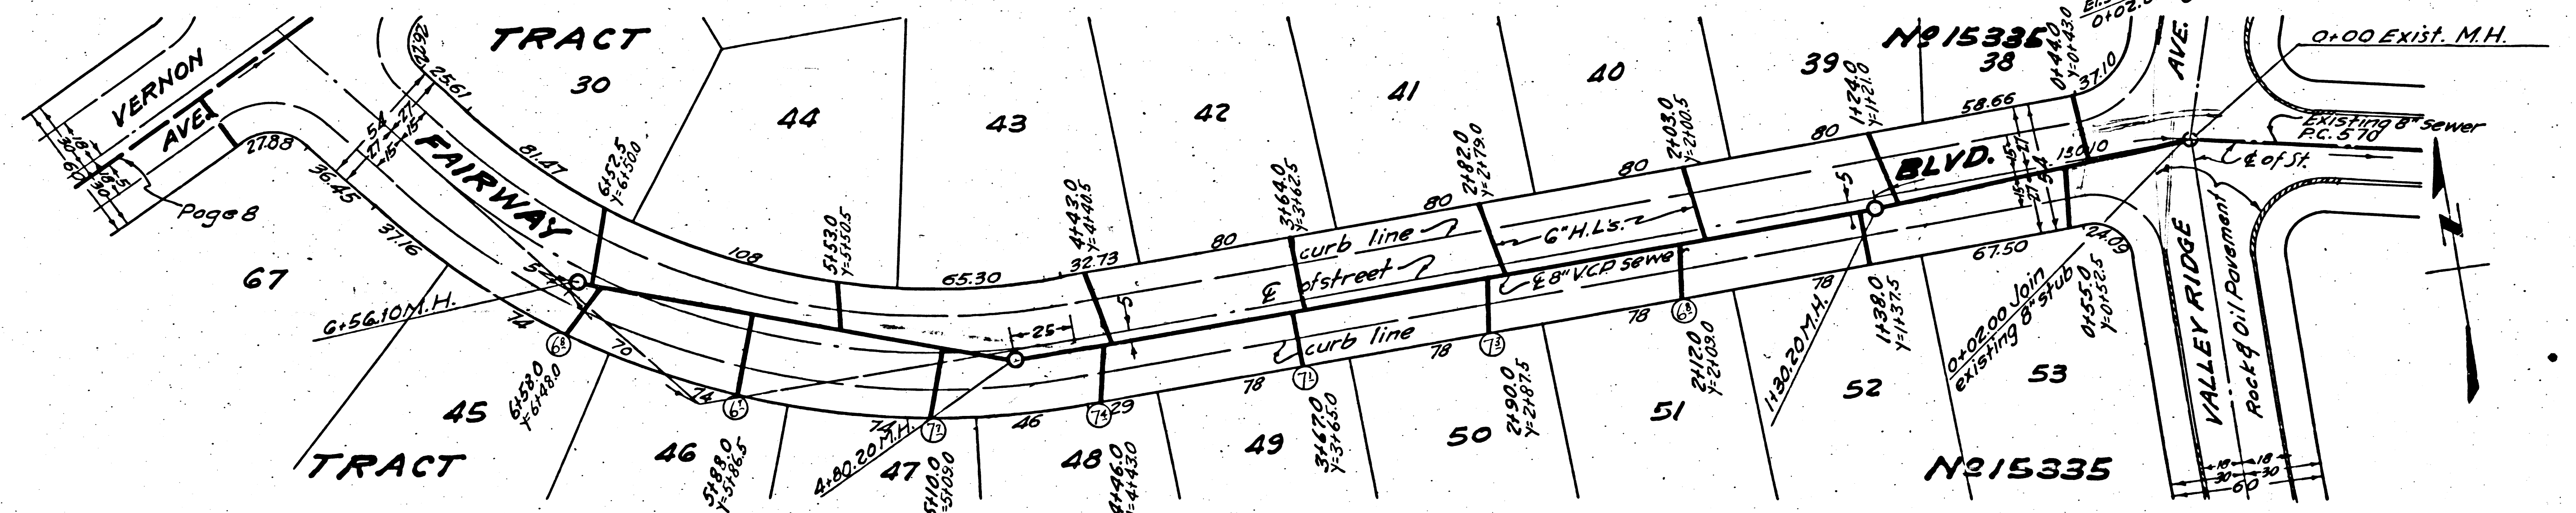

Trim Line


Page Trim Line


PC 3096
J.N.0994.91
Page 7

DOUBLE SCALE



NO CHARGE
FOR CONNECTIONS

19,003


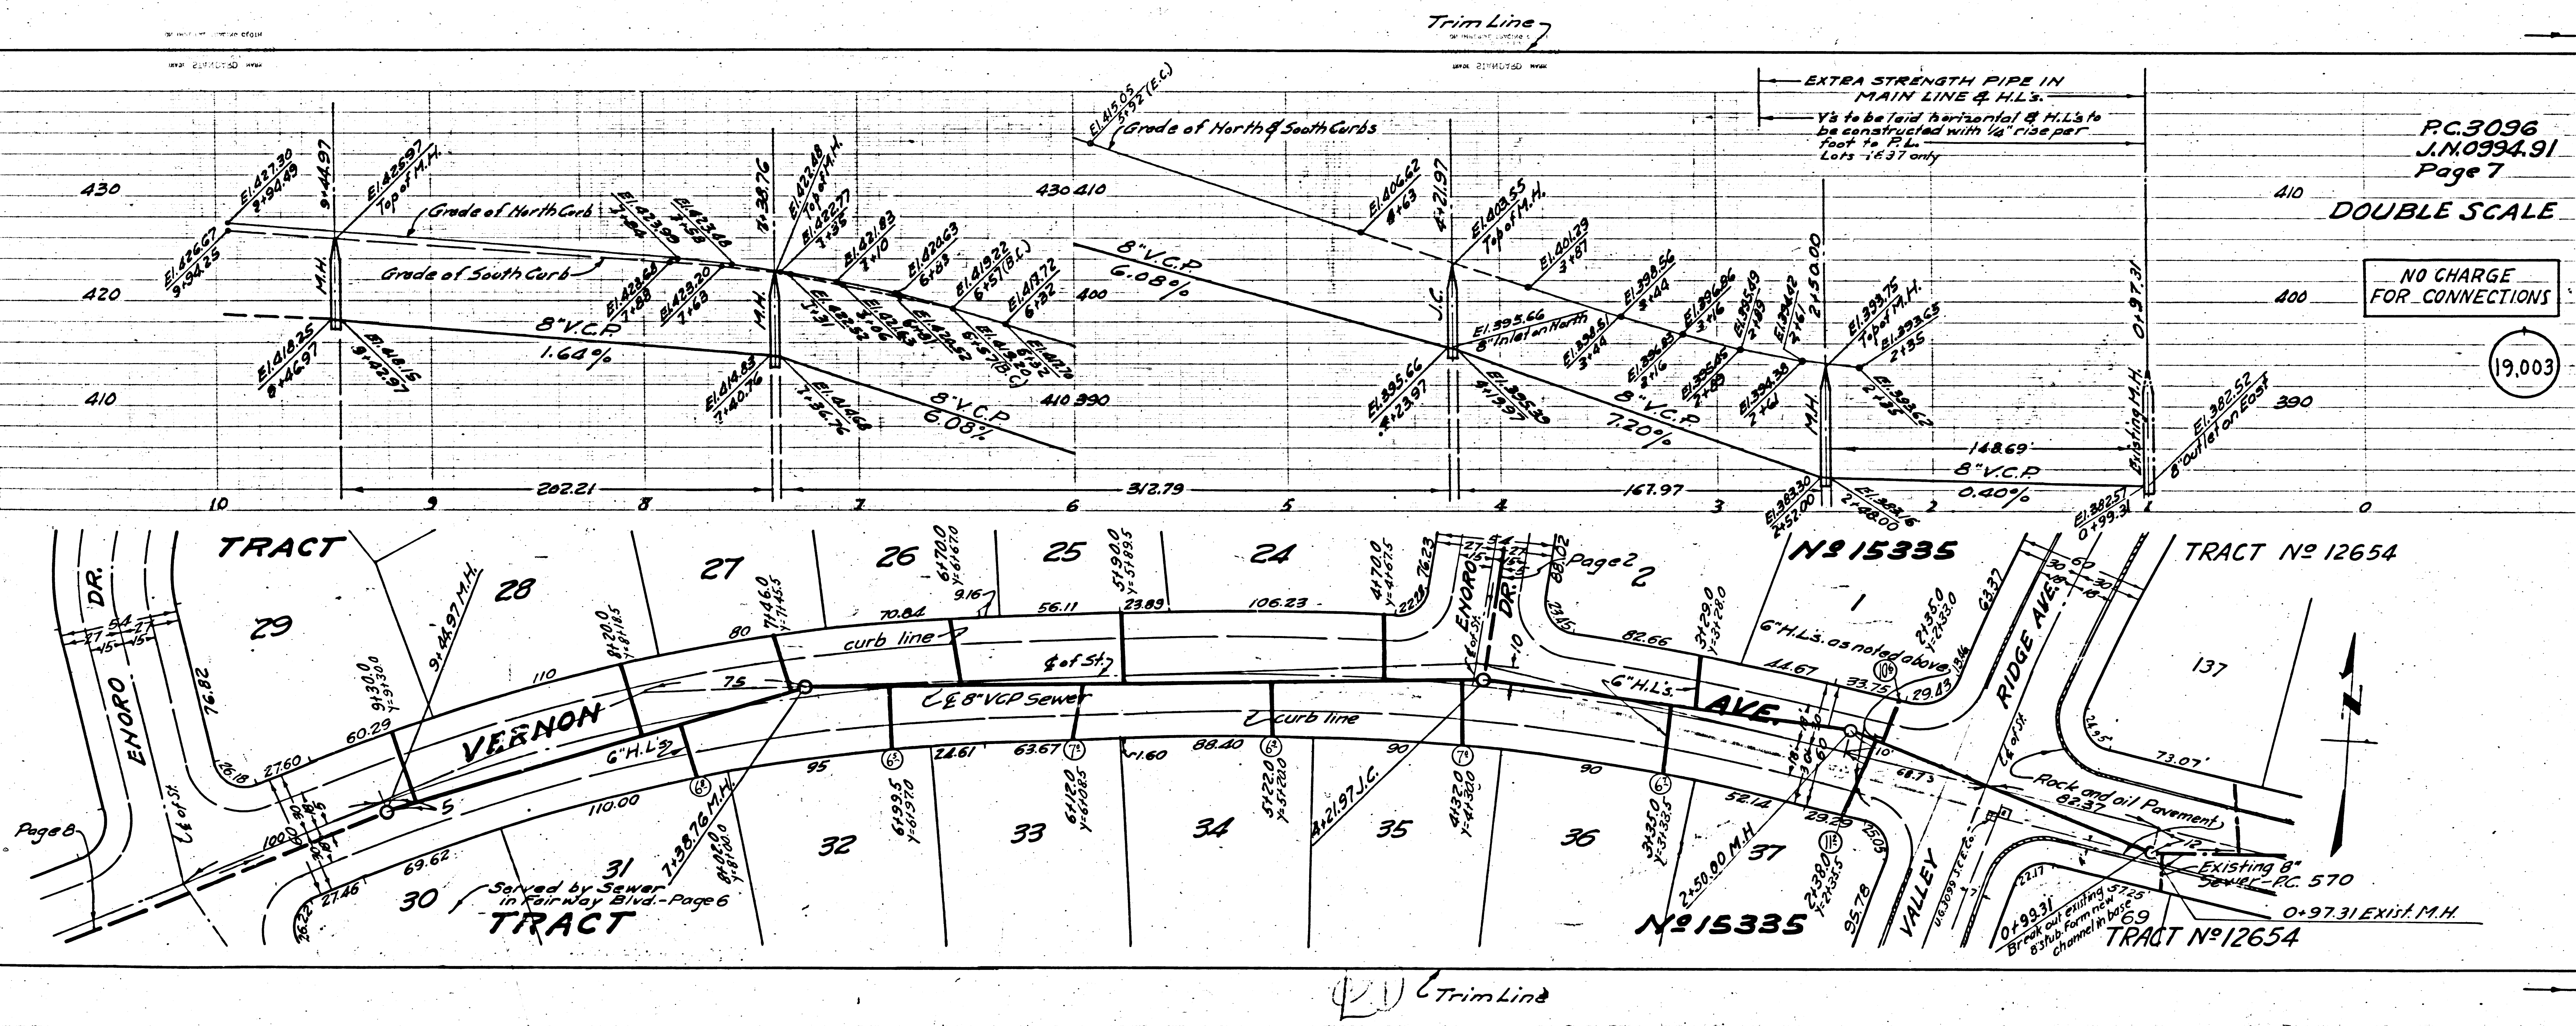


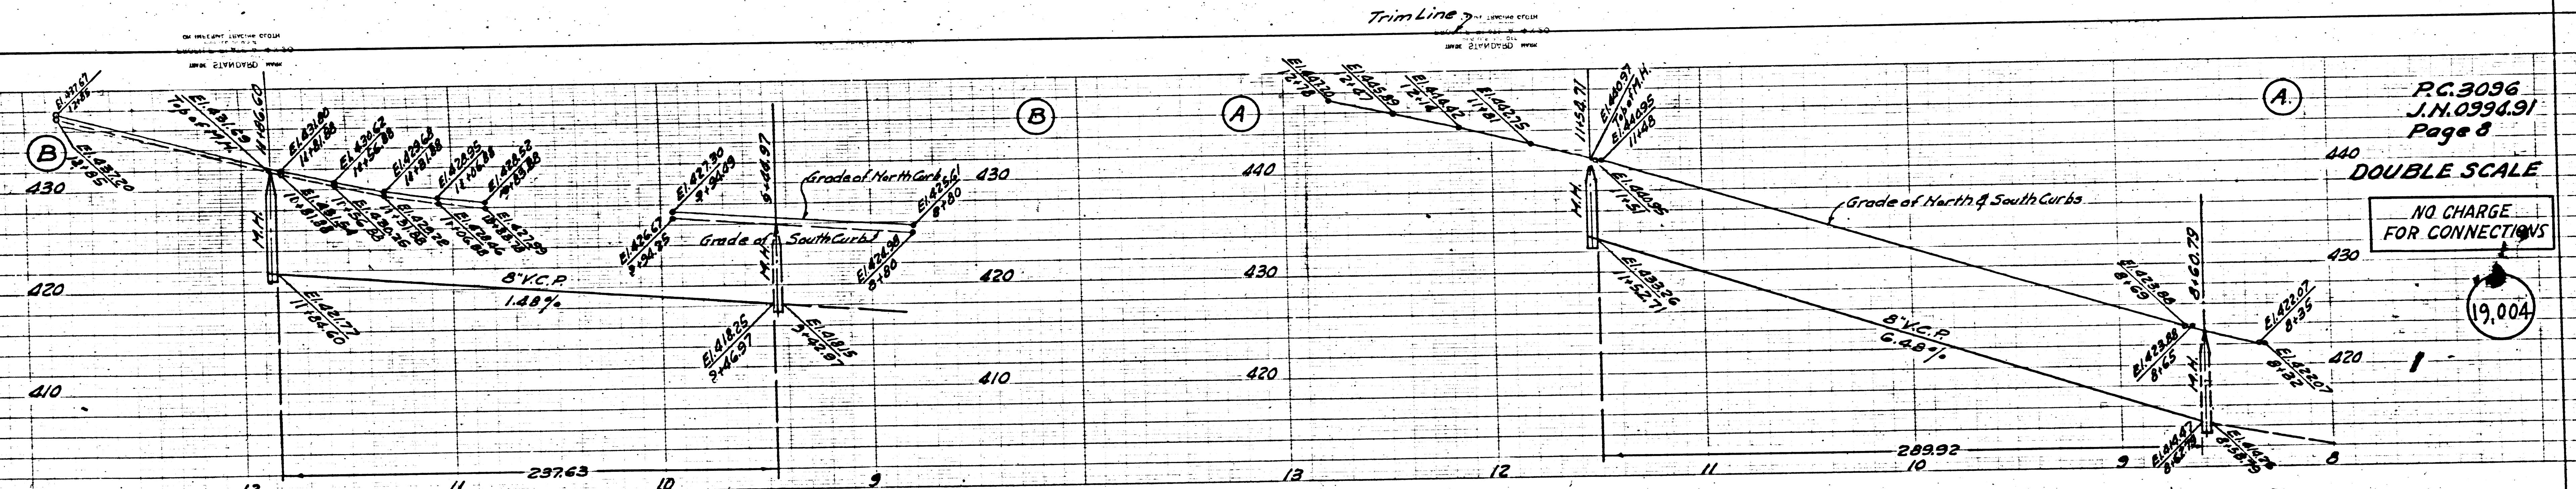

R.C. 3096
 J.N. 0991.91
 Page 8
 DOUBLE SCALE
 NO CHARGE
 FOR CONNECTIONS
 19,004

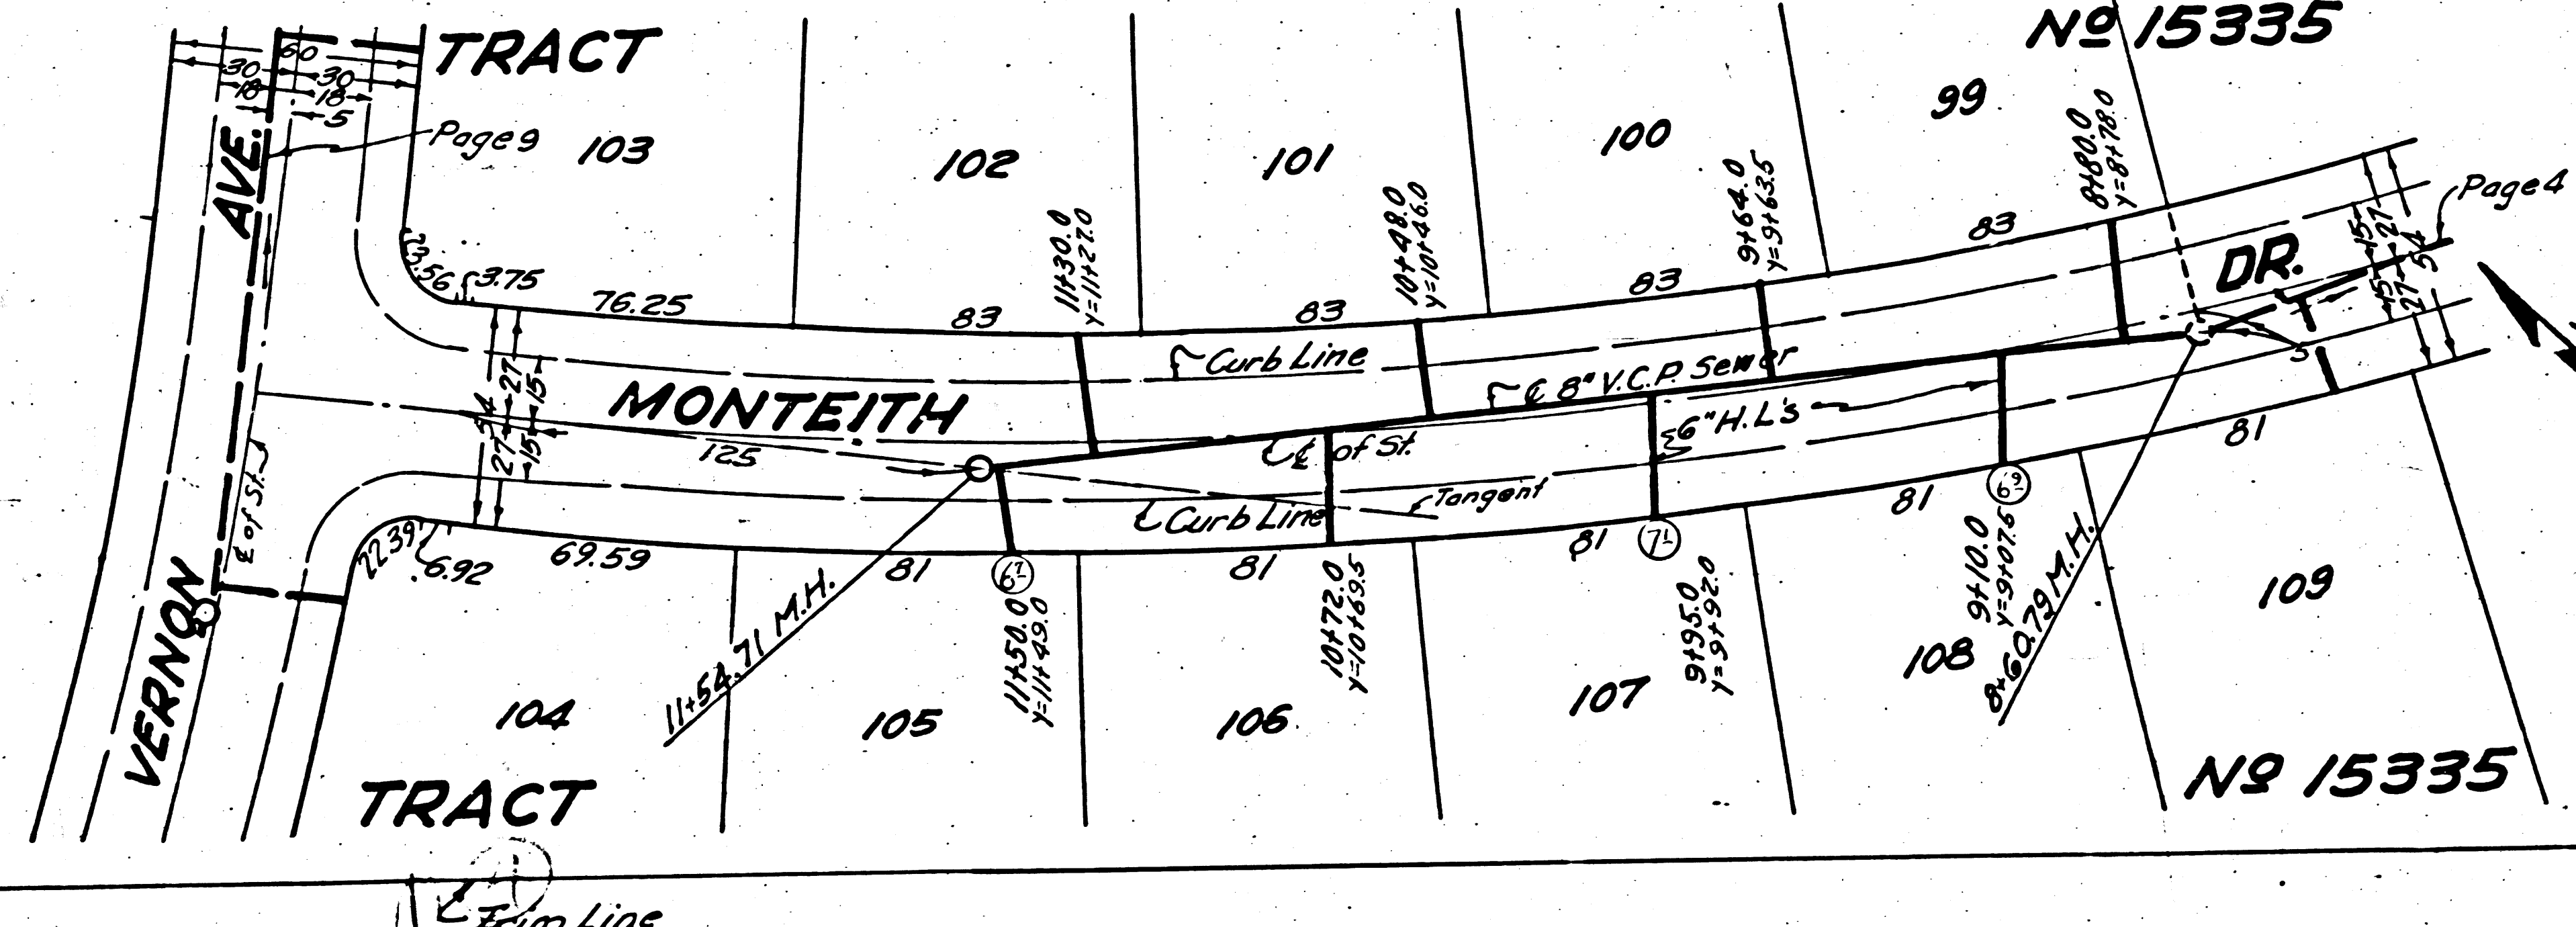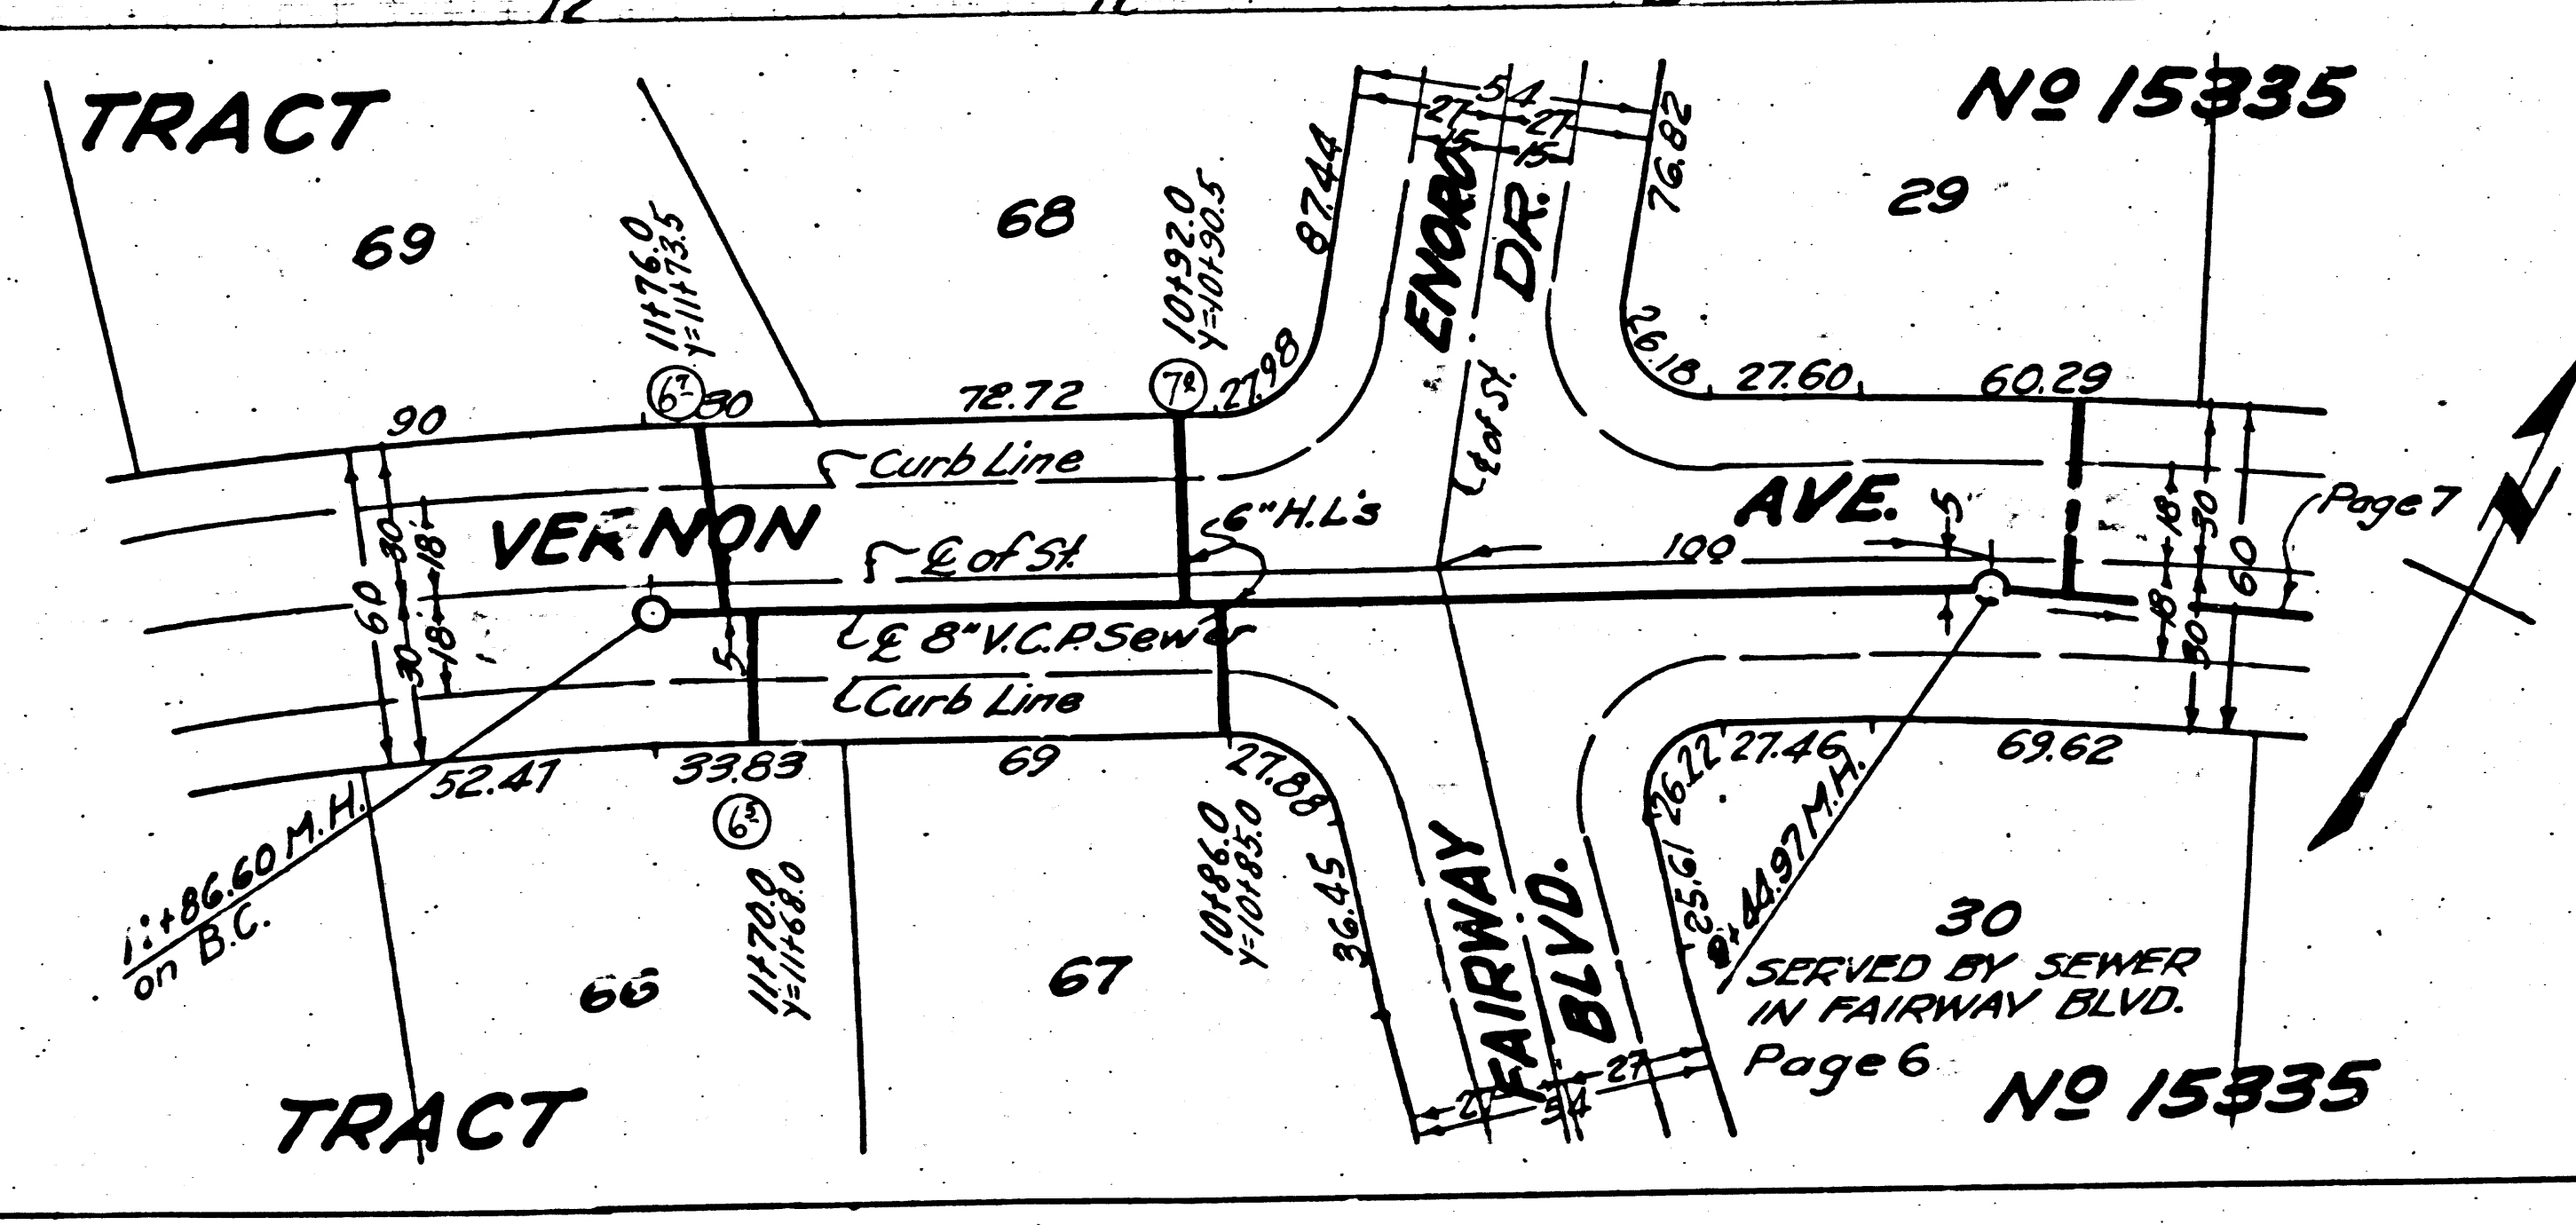



TRACT NO 15335 R.C. 3096
 TRACT NO 15335 R.C. 3096
 TRACT NO 15335 R.C. 3096
 TRACT NO 15335 R.C. 3096

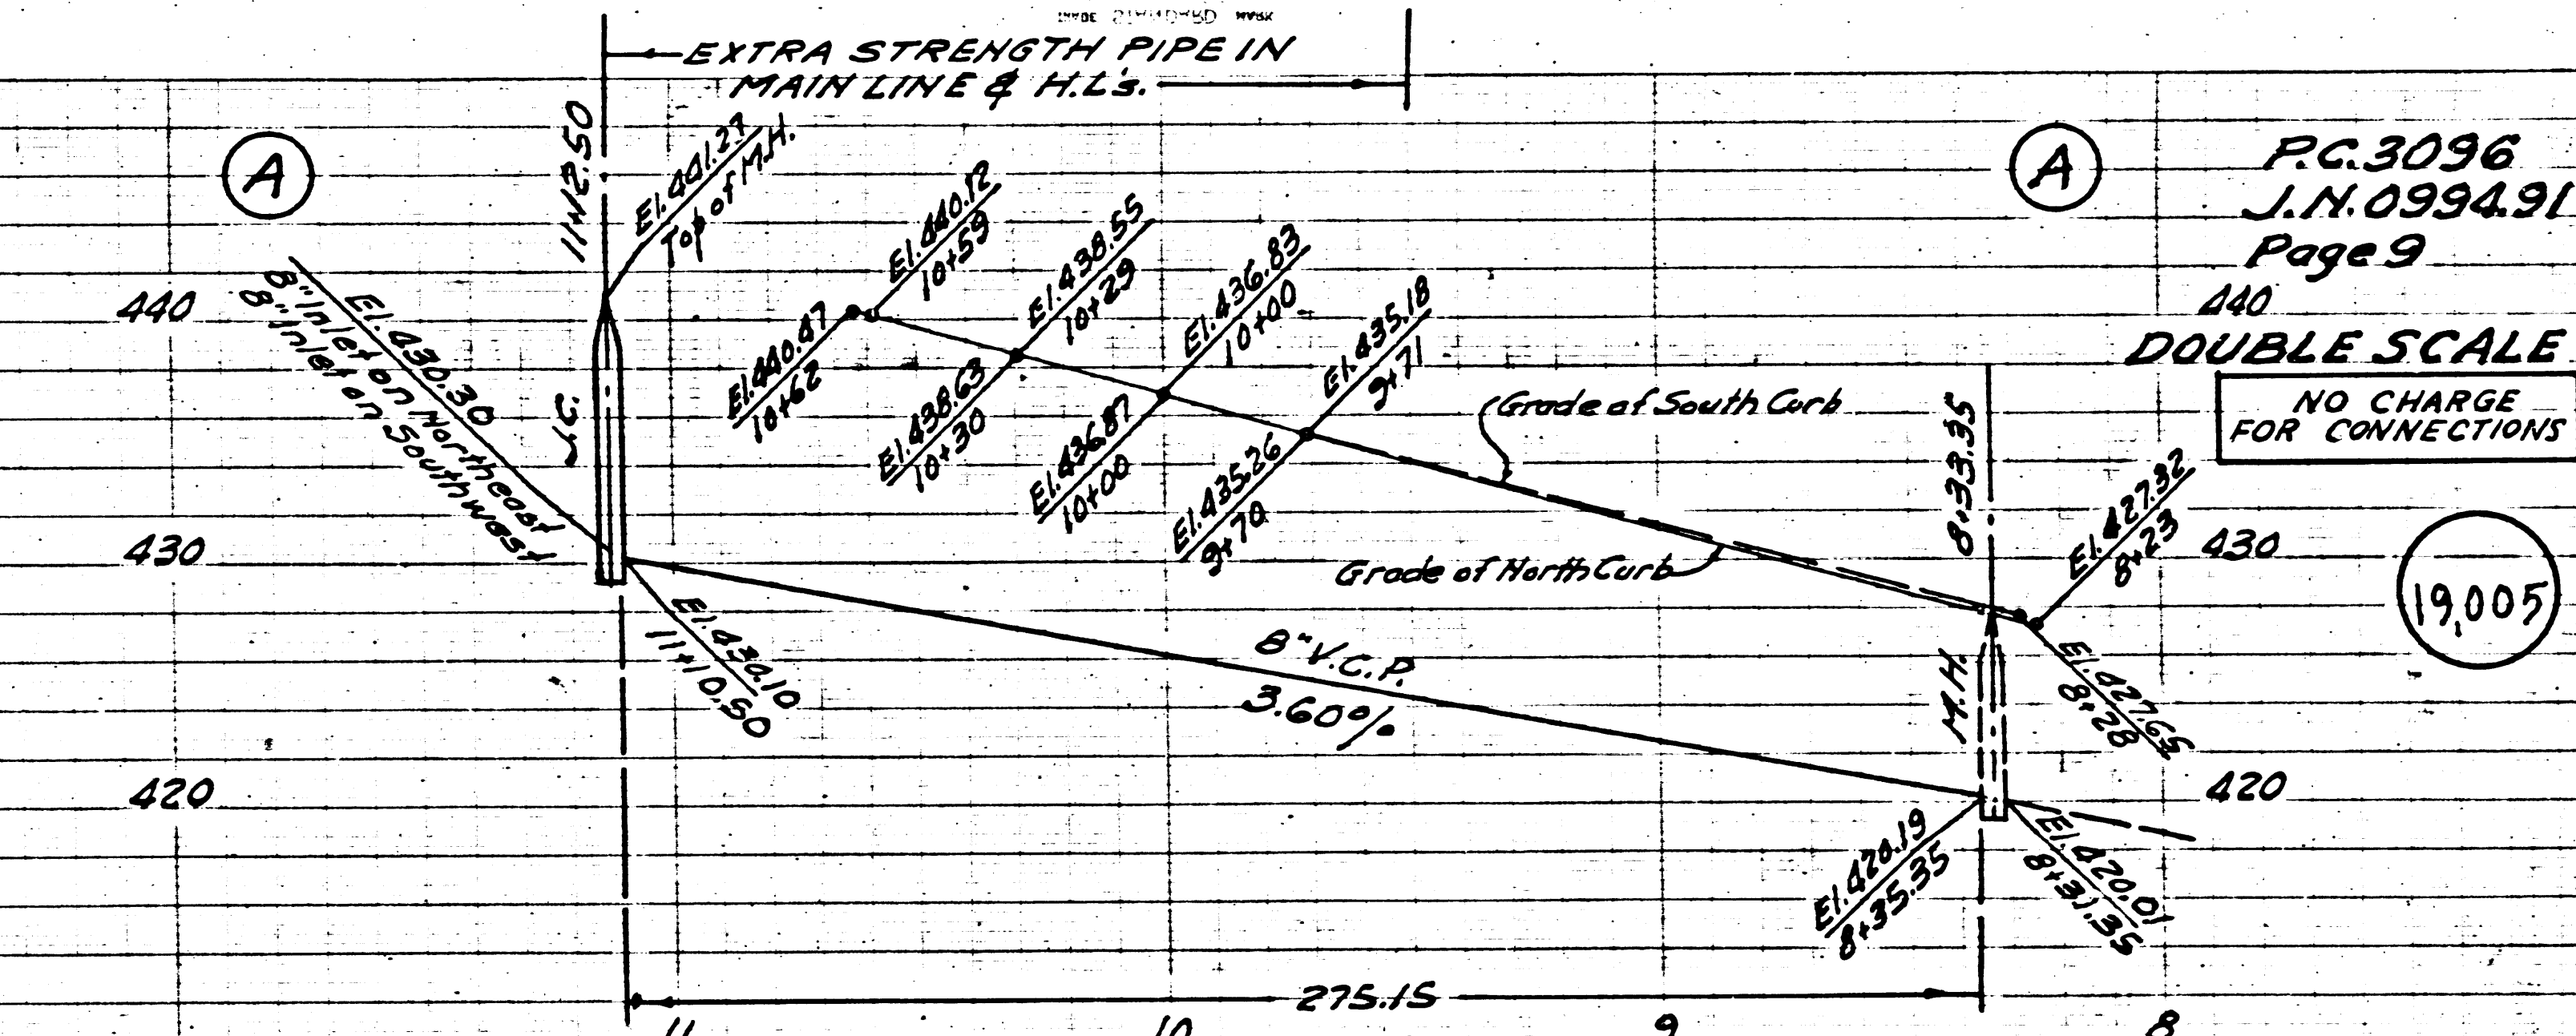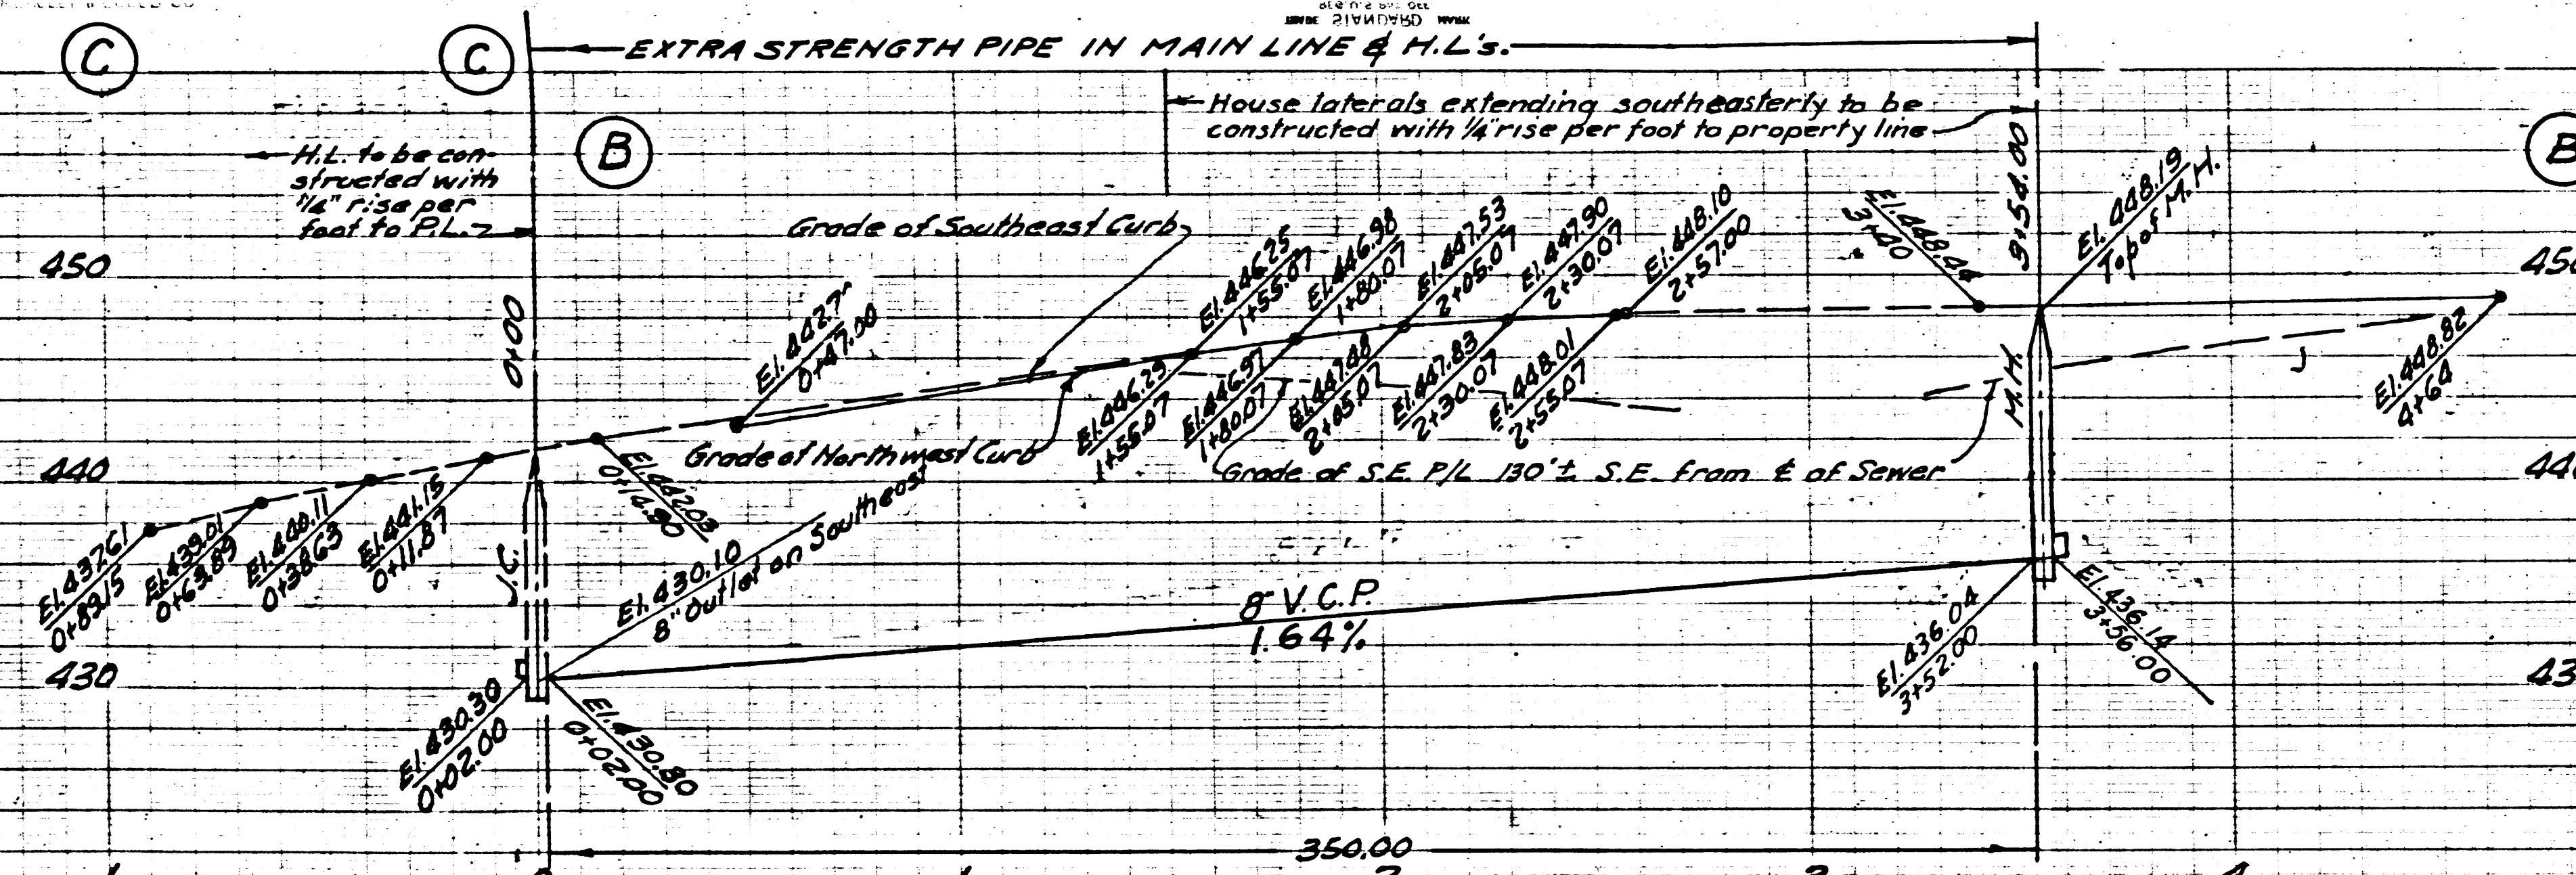

RC.3096
J.N.099491
Page 9

DOUBLE SCALE
NO CHARGE
FOR CONNECTIONS


19,005

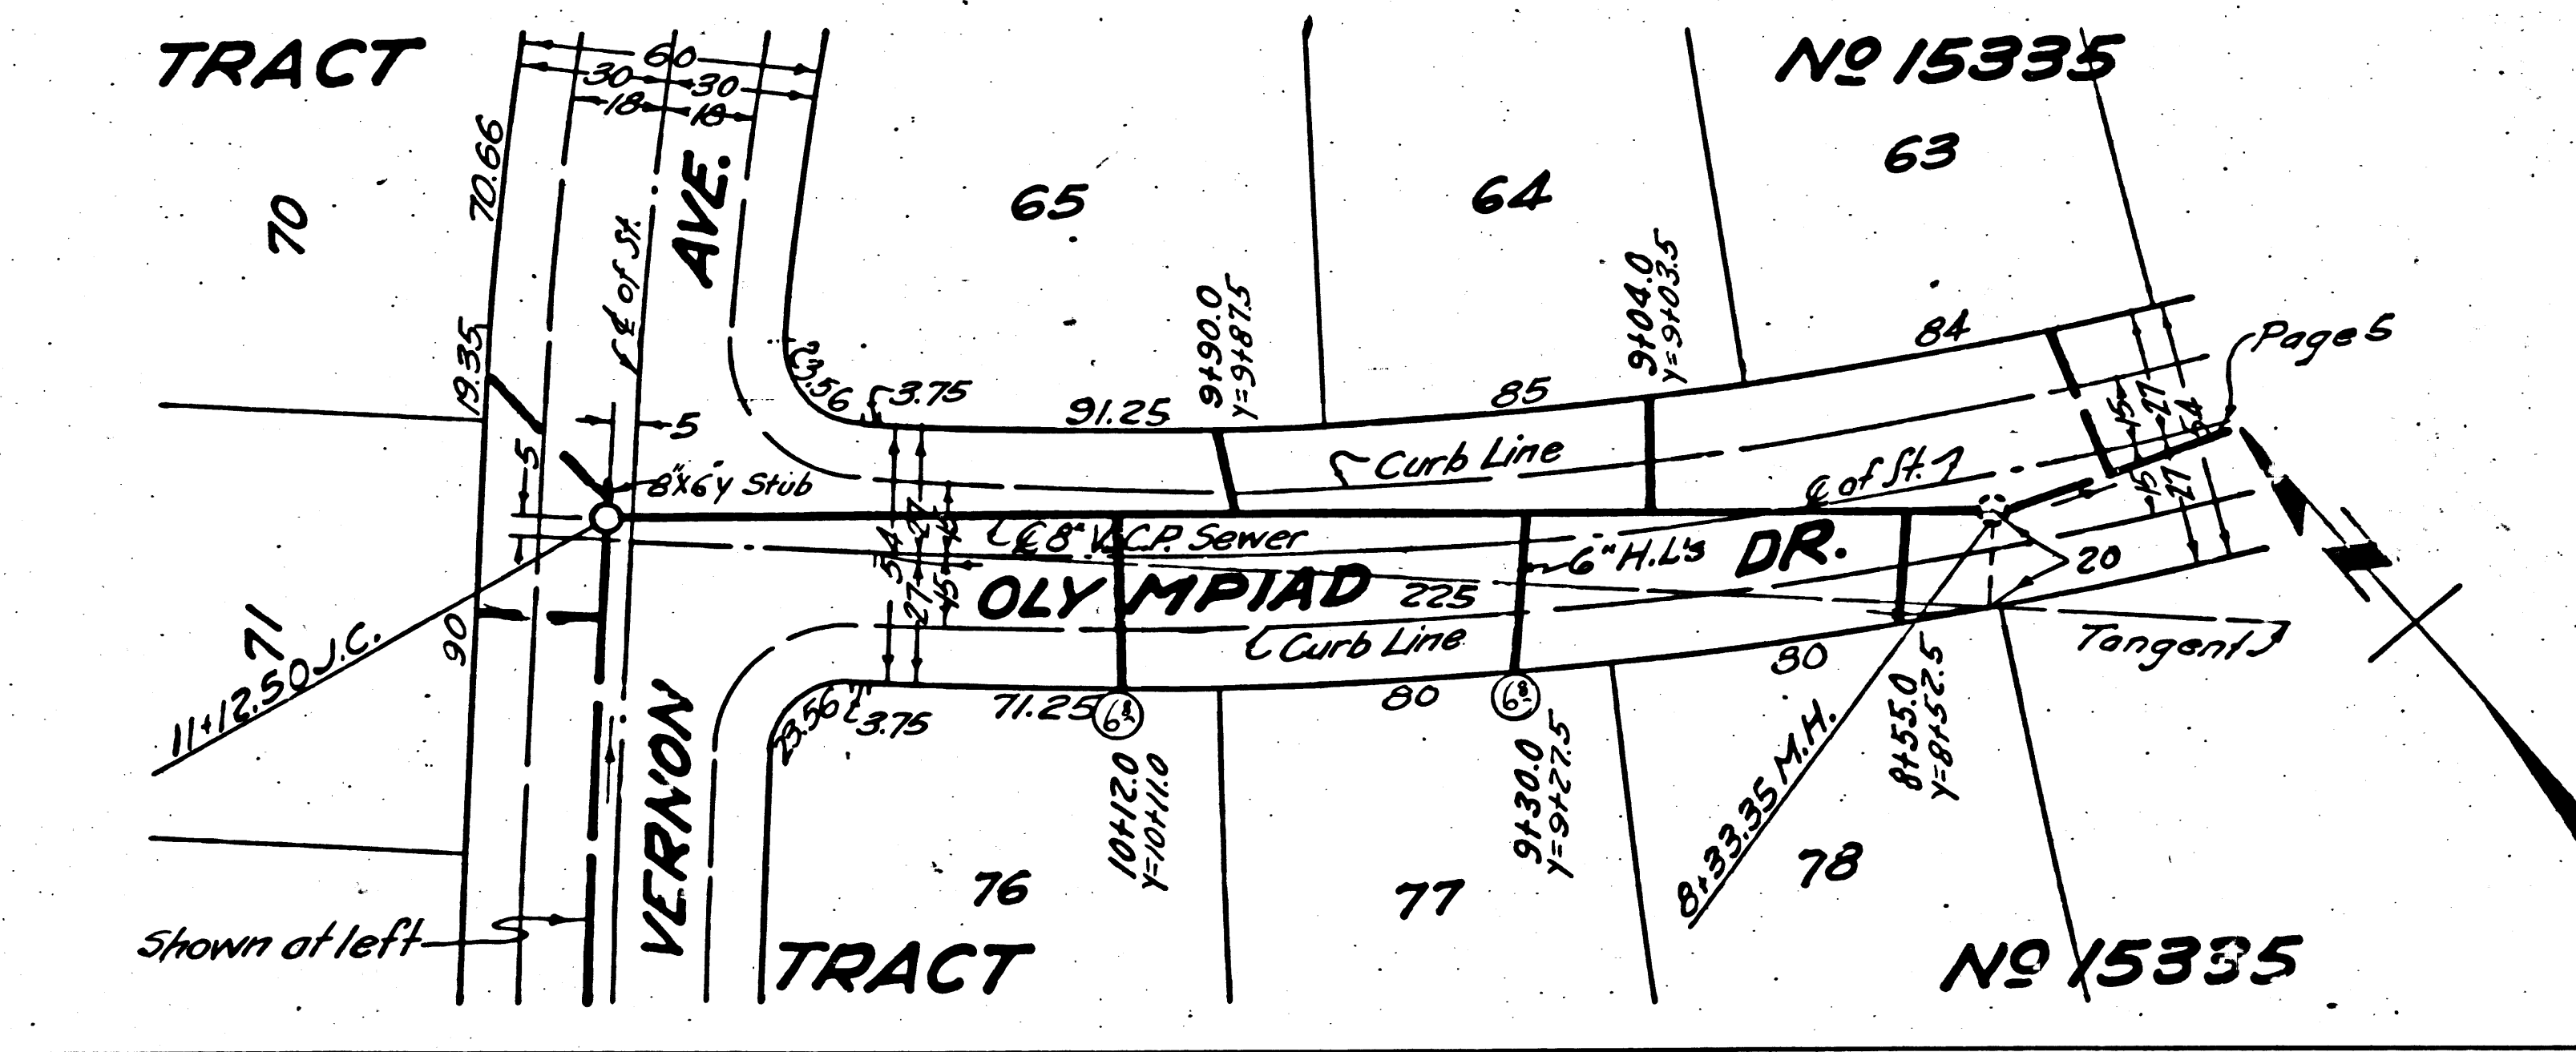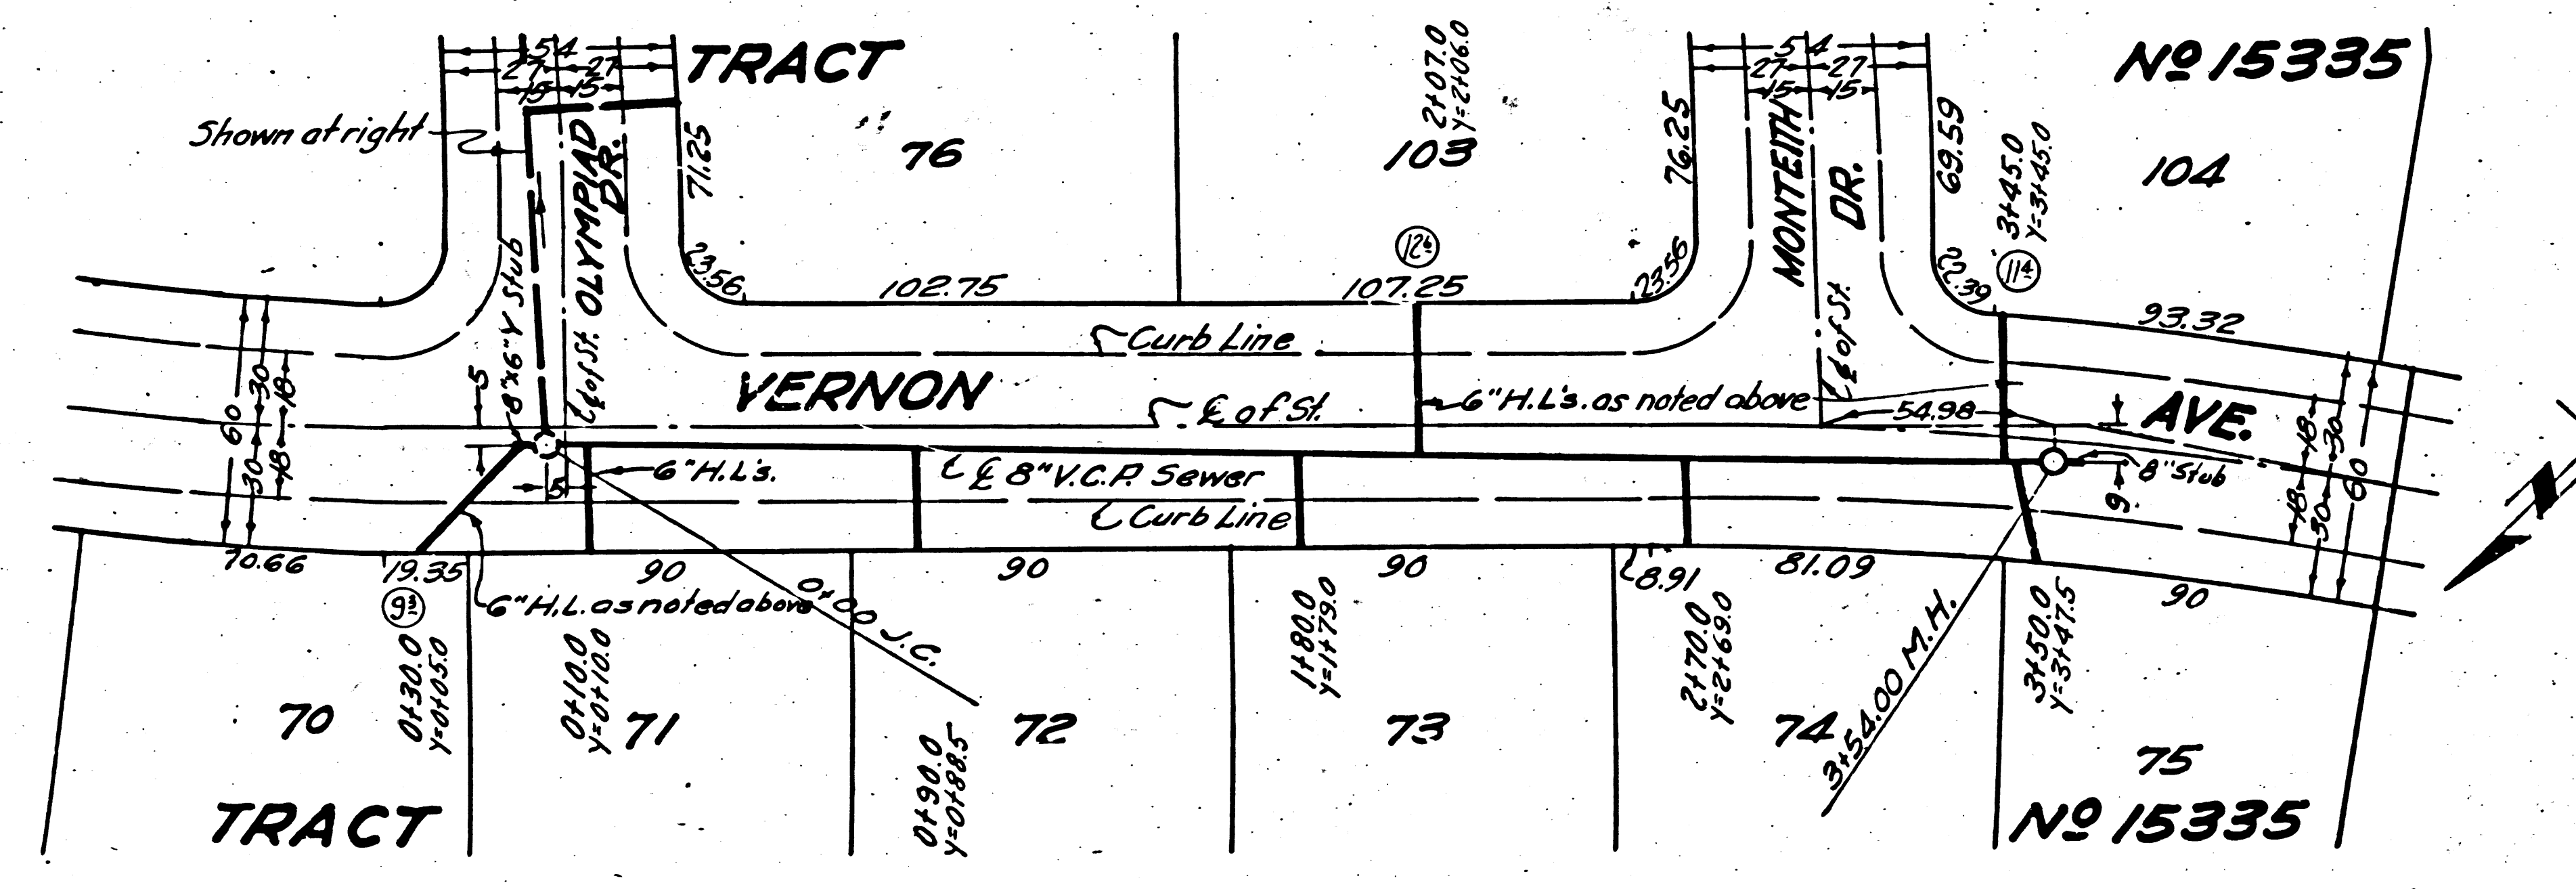

Page 5

Page Trim Line

Trim Line




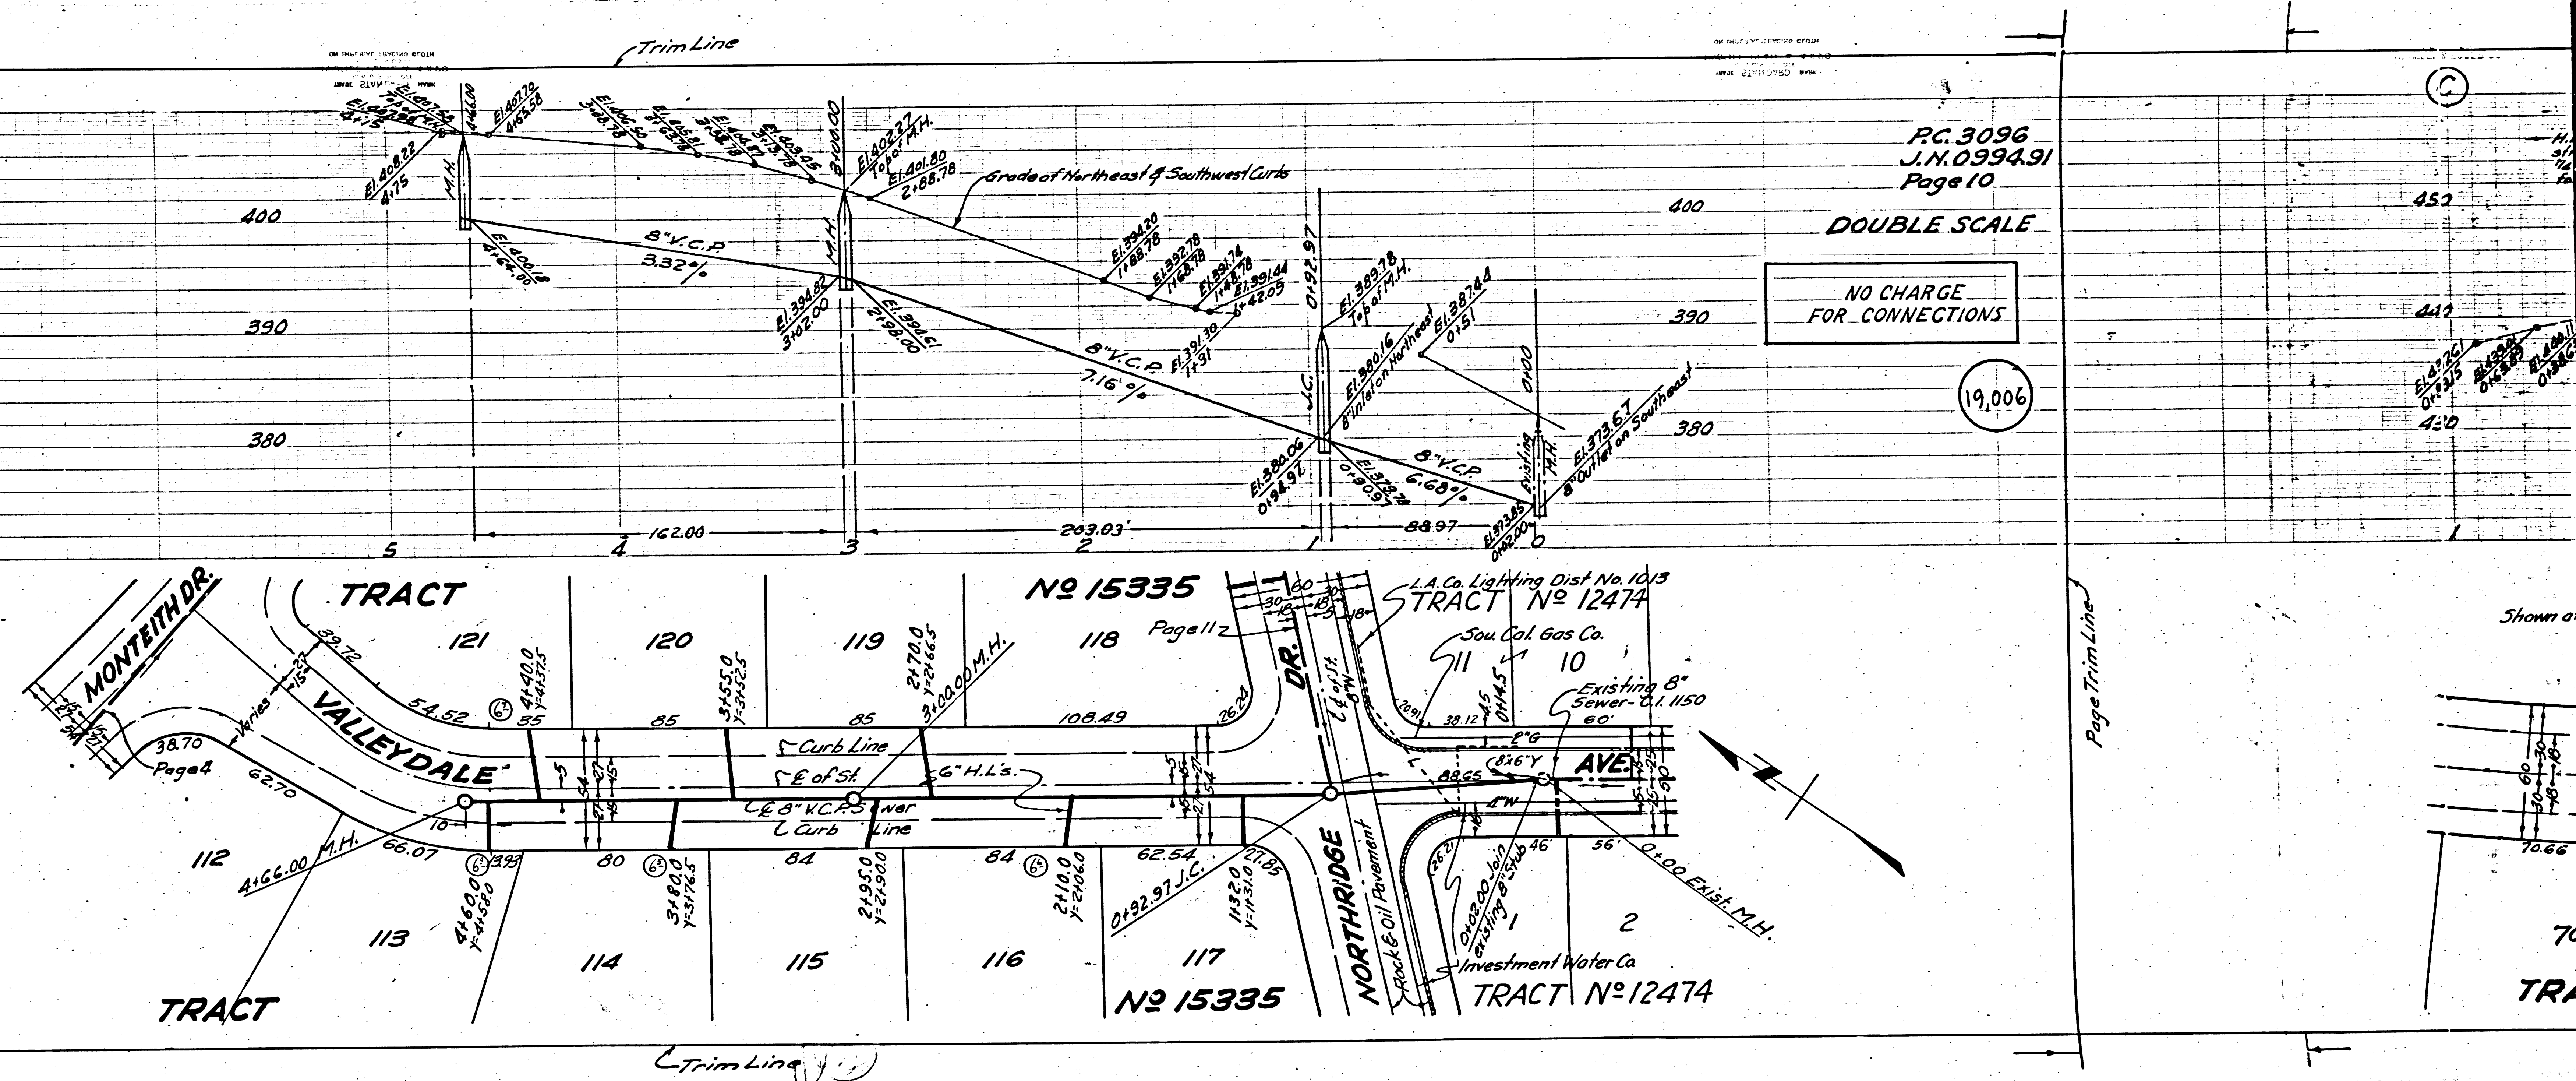



PG. 3096
J.N. 039491
Page 10

DOUBLE SCALE

NO CHARGE
FOR CONNECTIONS

19,006

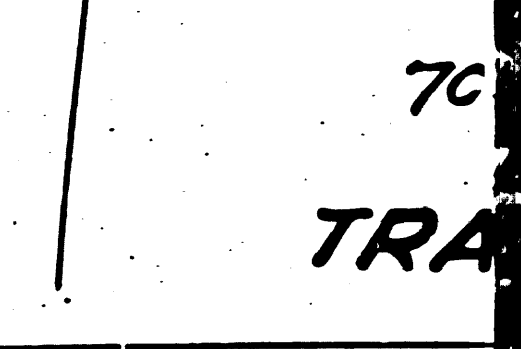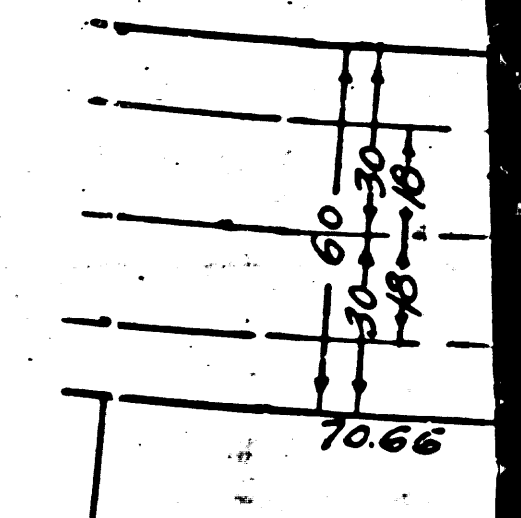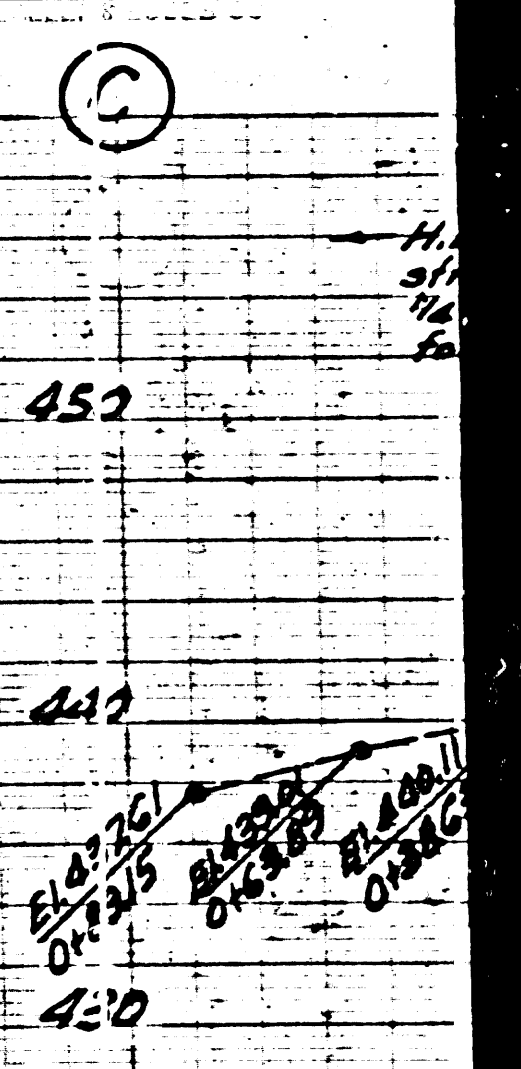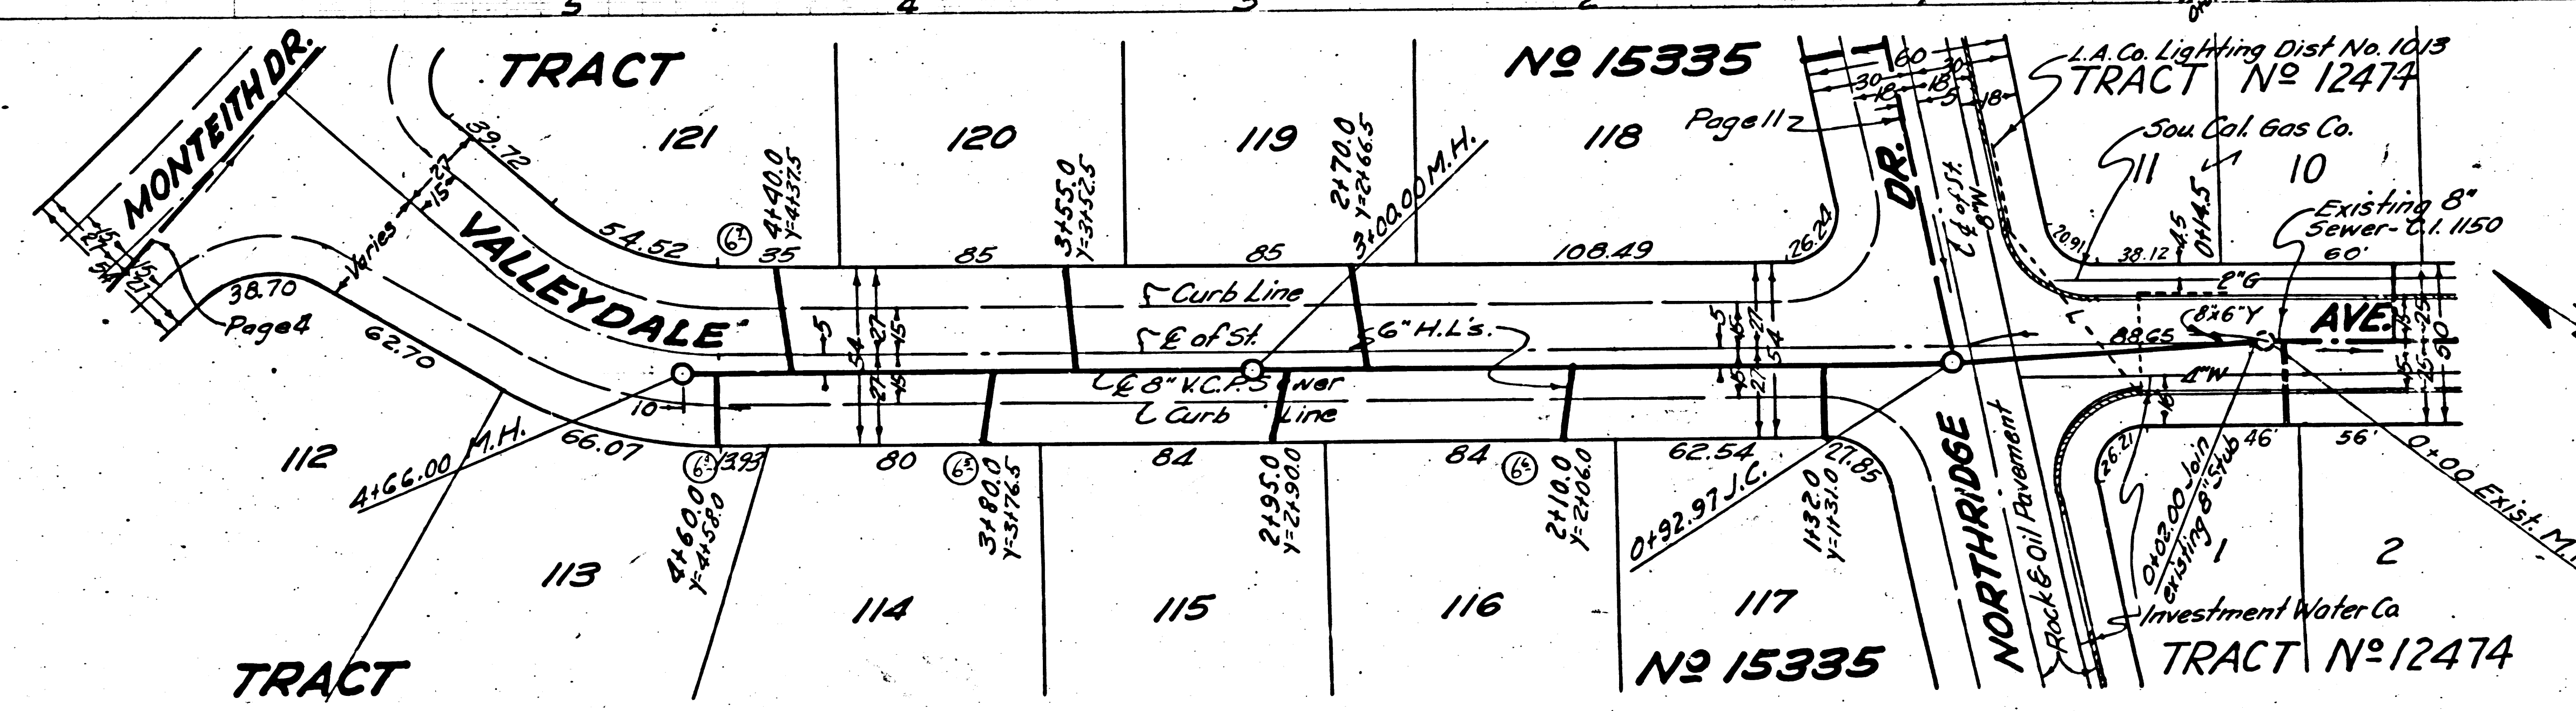

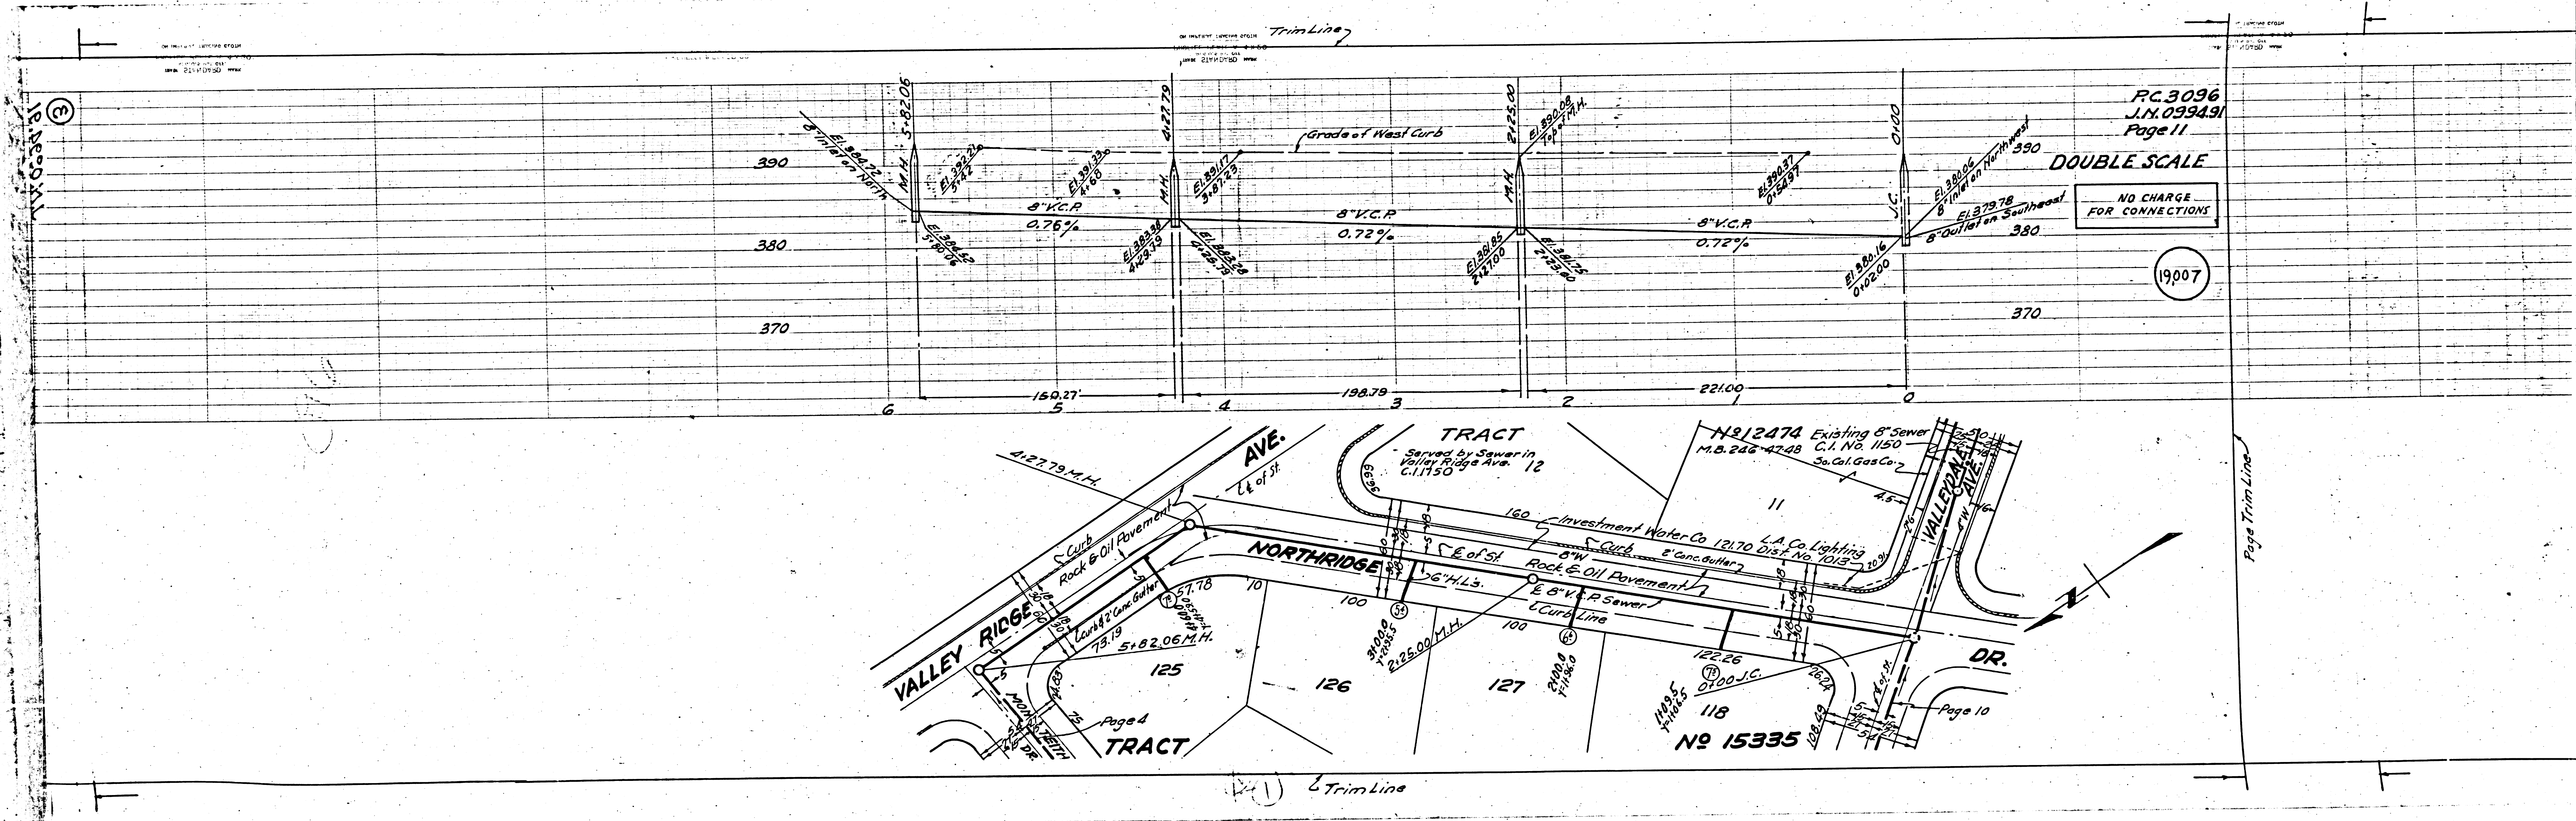

15335 (3)

PC. 3096
J.N. 099491
Page 11


DOUBLE SCALE

NO CHARGE
FOR CONNECTIONS

1907

Page Trim Line

Trim Line

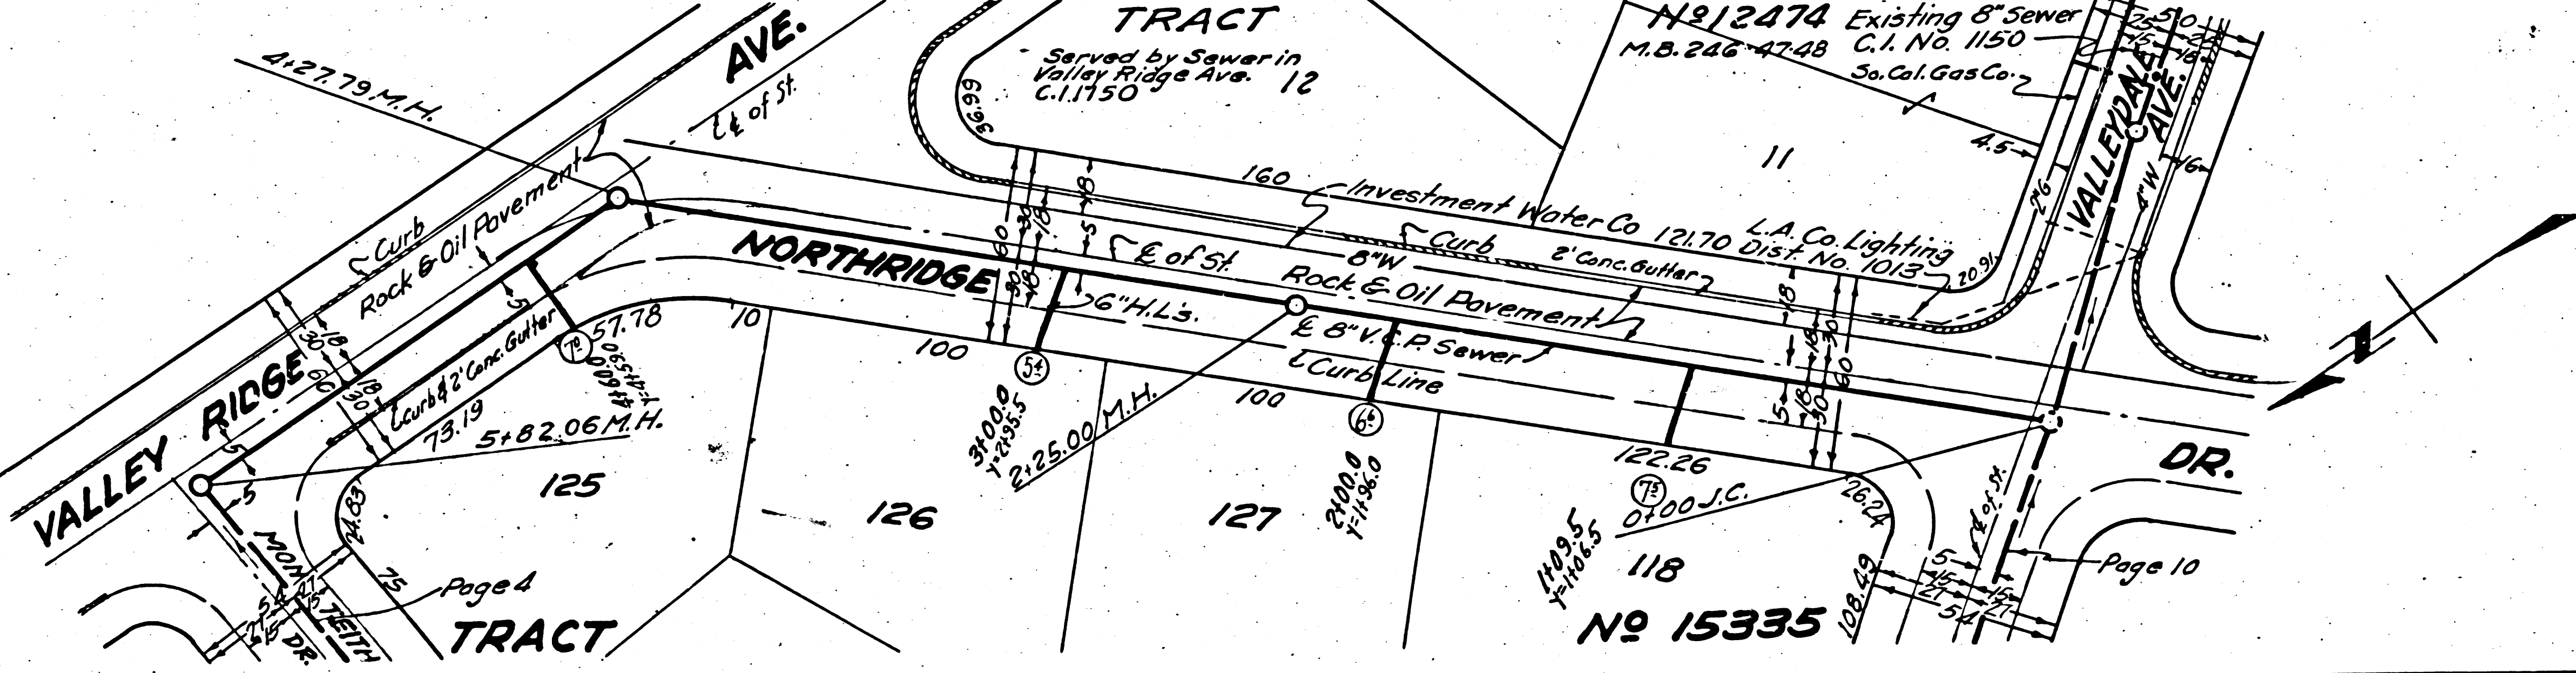

Page 10