




P.C. 3128  
J.N. 0998.61  
PAGE 3

19,288


NO CHARGE FOR CONNECTIONS

NO. 18124

105

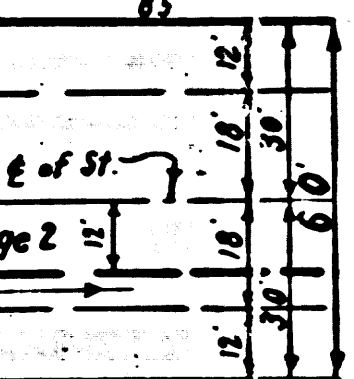

NO. 18124

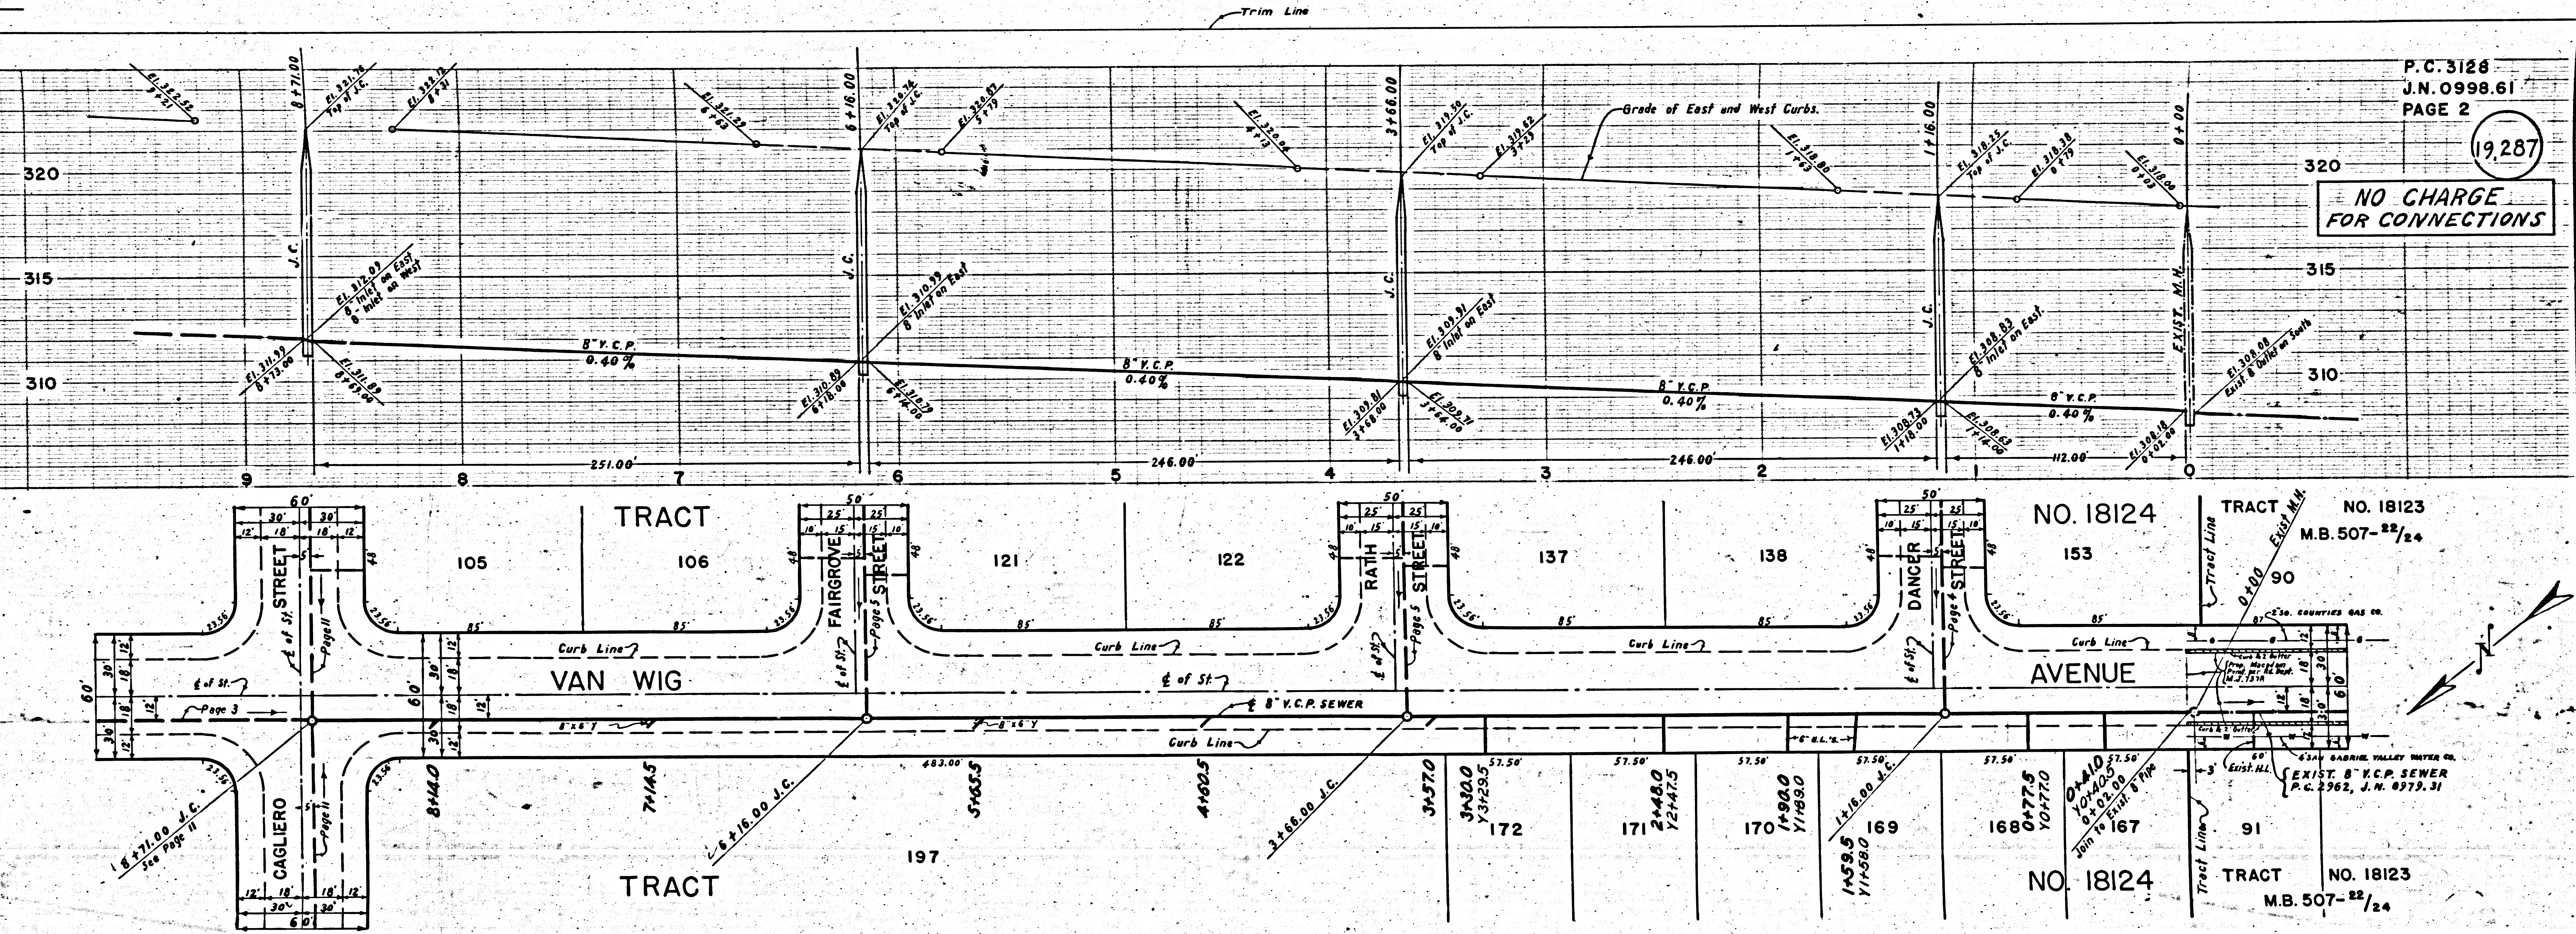

P.C. 3128  
J.N. 0998.61  
PAGE 2

19,287

NO CHARGE FOR CONNECTIONS

NO. 18124


NO. 18123  
M.B. 507-22/24

AVENUE

NO. 18124

NO. 18123  
M.B. 507-22/24

Trim Line

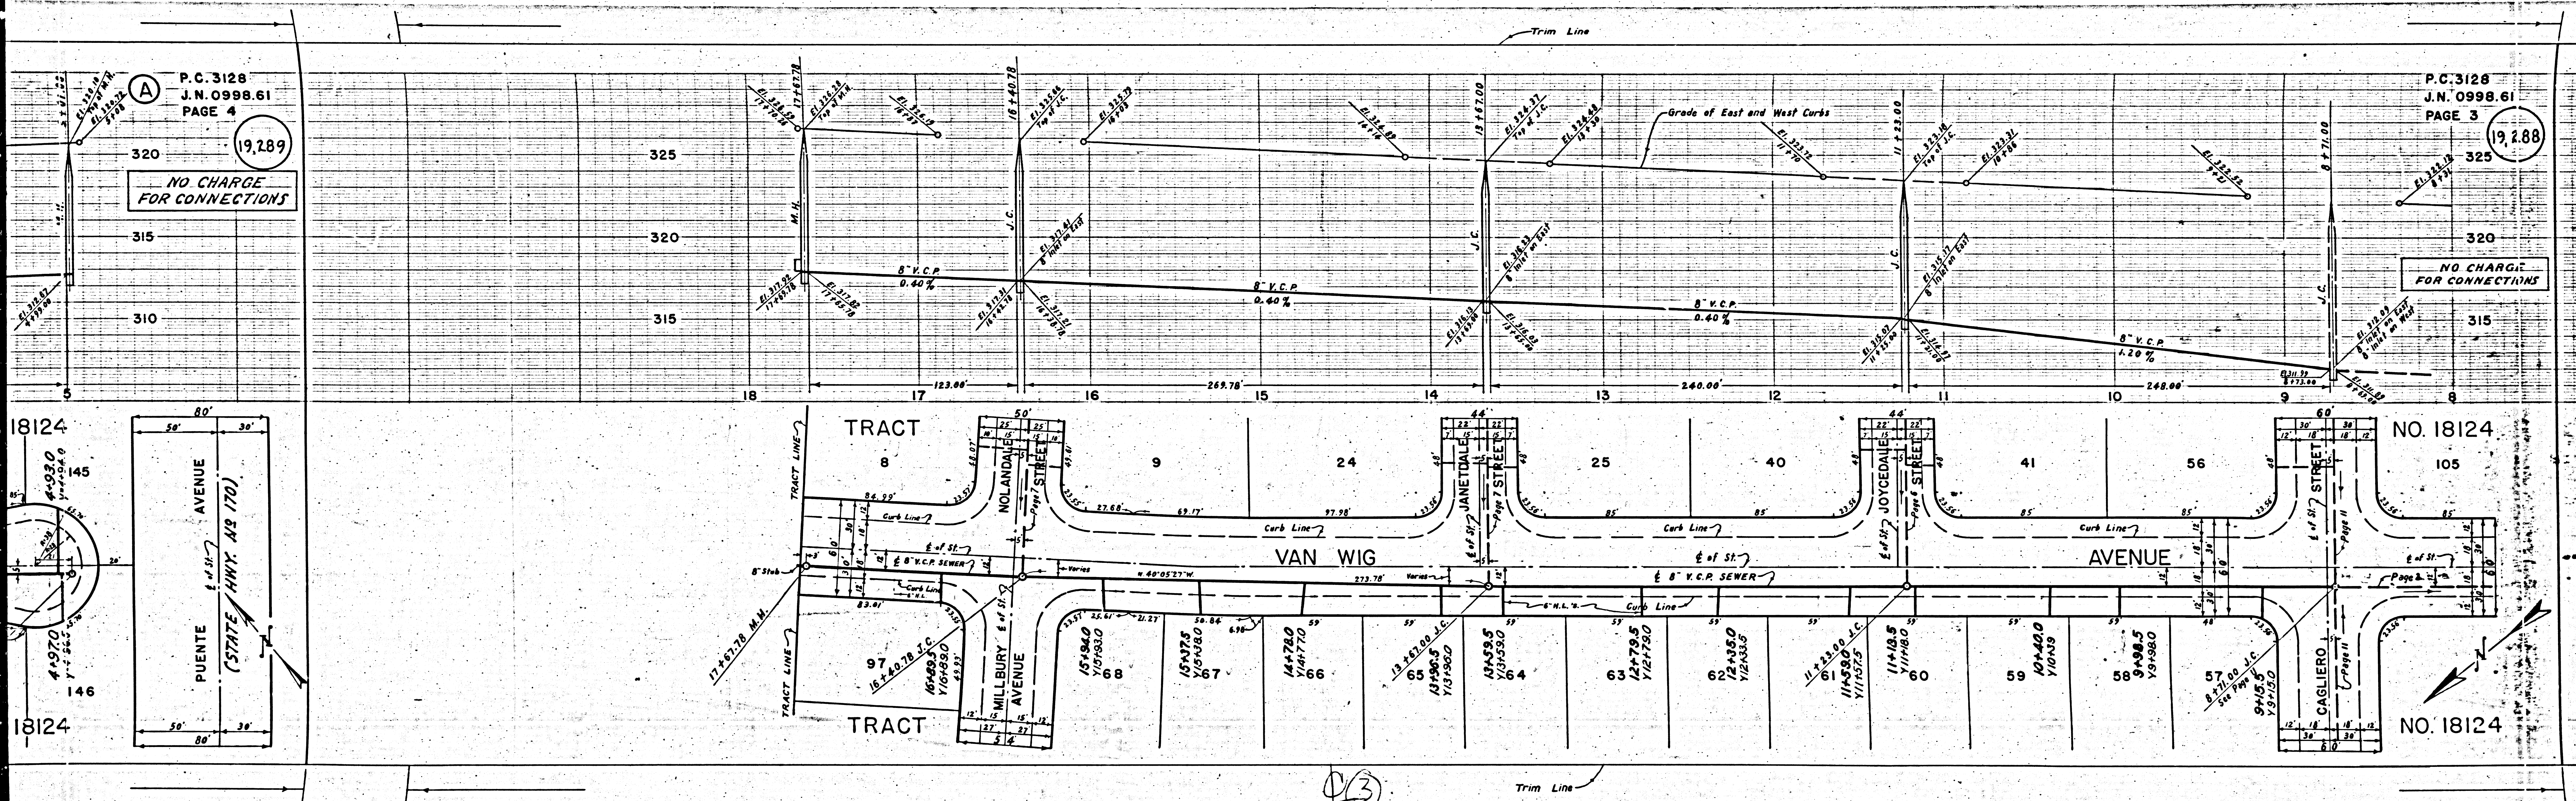

P.C. 3128  
J.N. 0998.61  
PAGE 4


19,289

NO CHARGE  
FOR CONNECTIONS

P.C. 3128  
J.N. 0998.61  
PAGE 3

19,288


NO CHARGE  
FOR CONNECTIONS

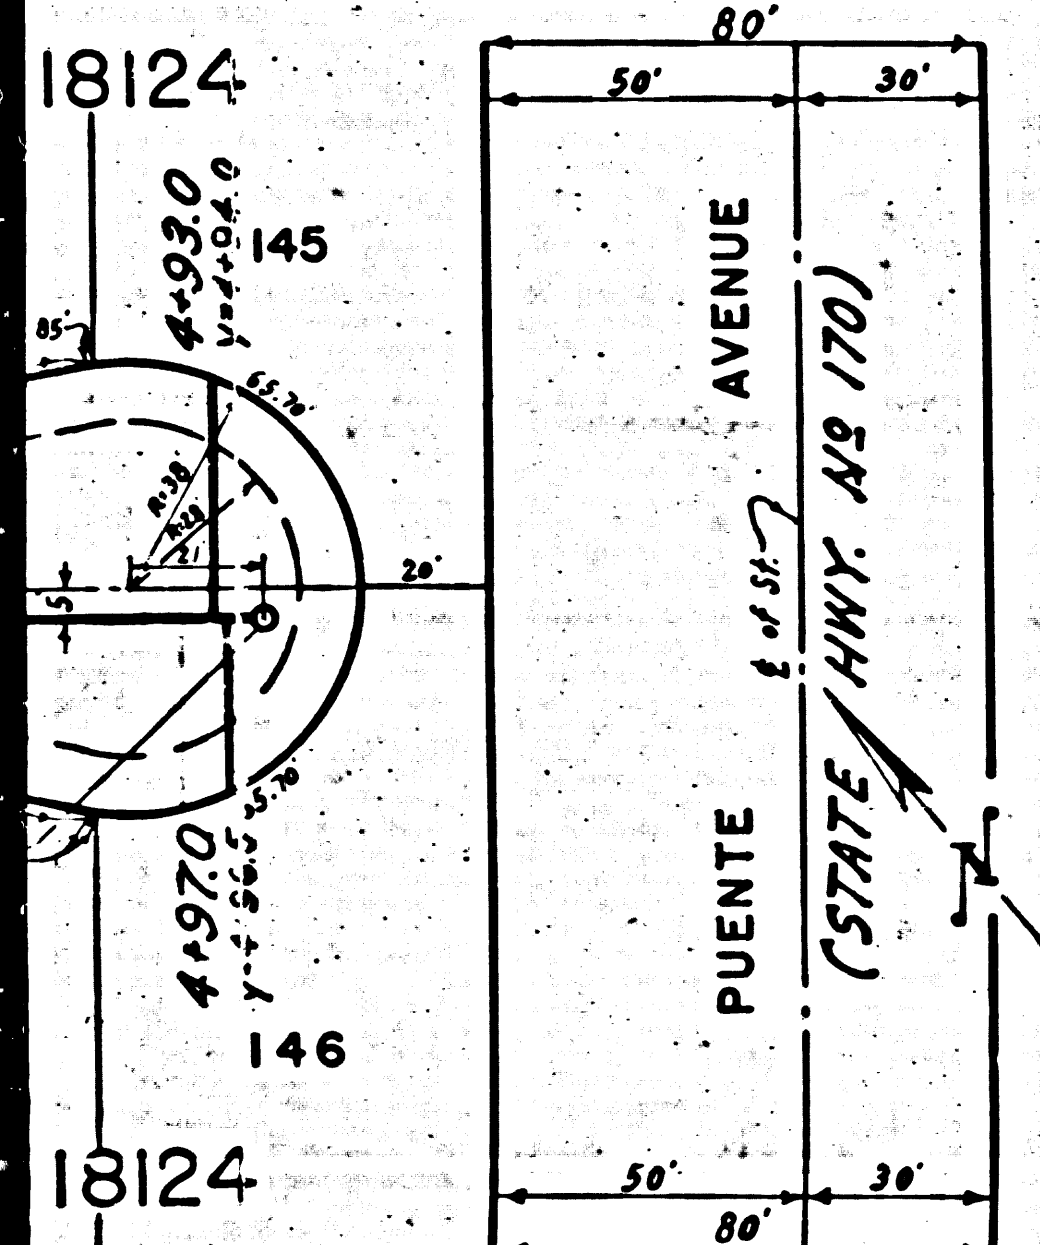

NO. 18124


NO. 18124

23

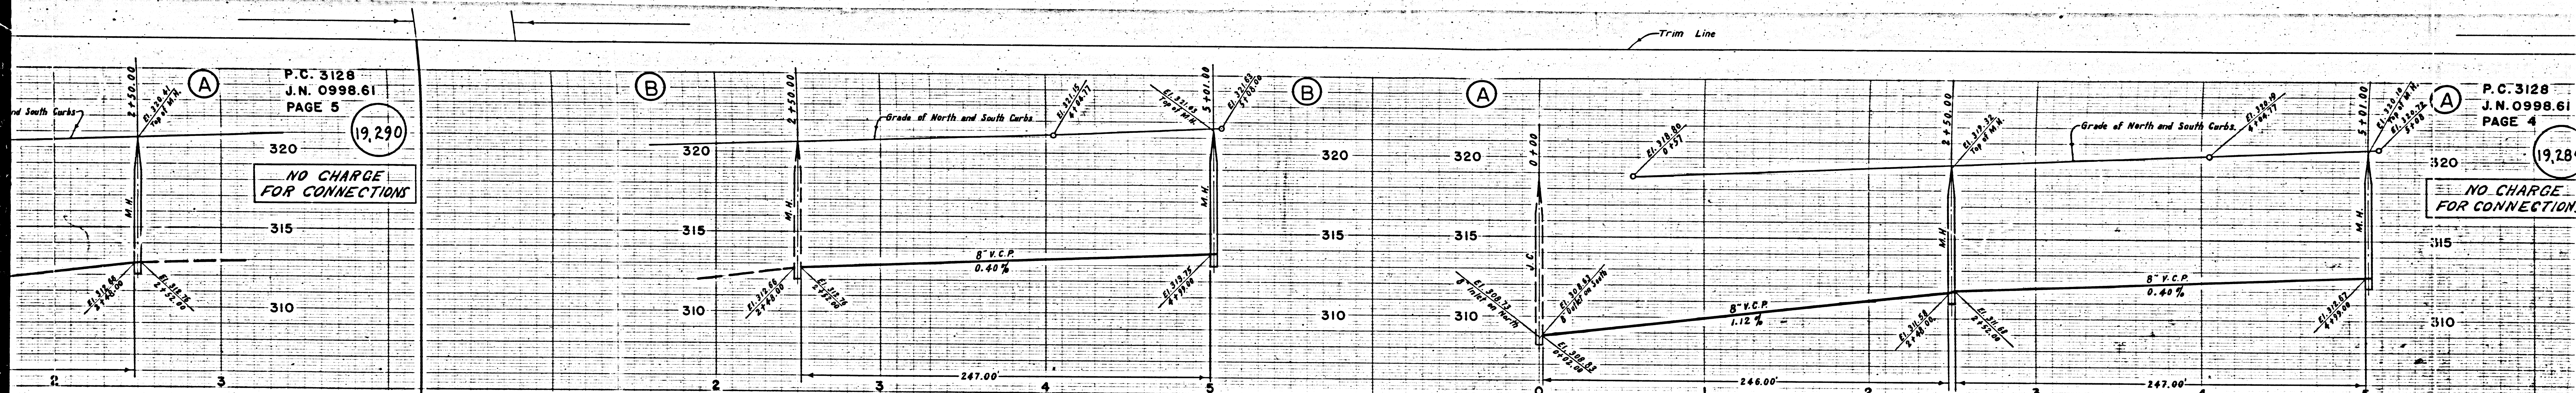


P.C. 3128  
J.N. 0998.61  
PAGE 5  
19,290  
NO CHARGE  
FOR CONNECTIONS

P.C. 3128  
J.N. 0998.61  
PAGE 4  
19,280  
NO CHARGE  
FOR CONNECTIONS

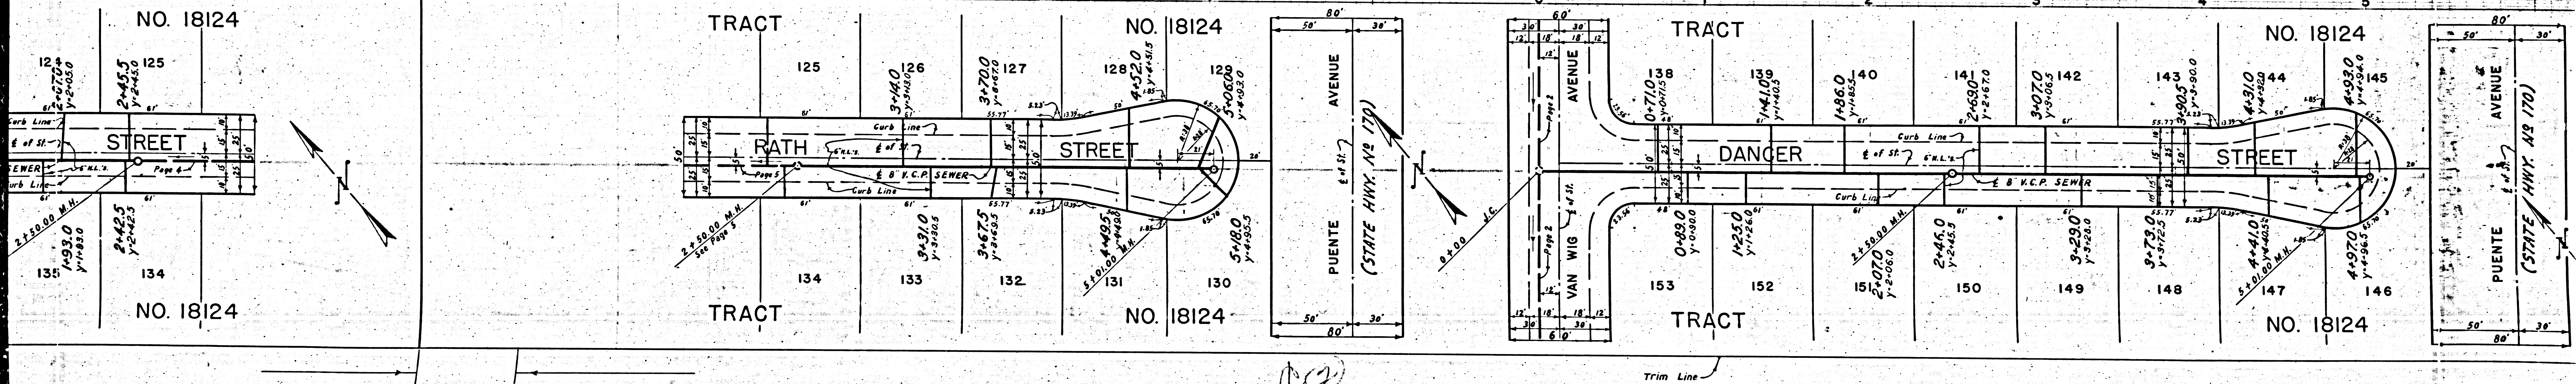

102

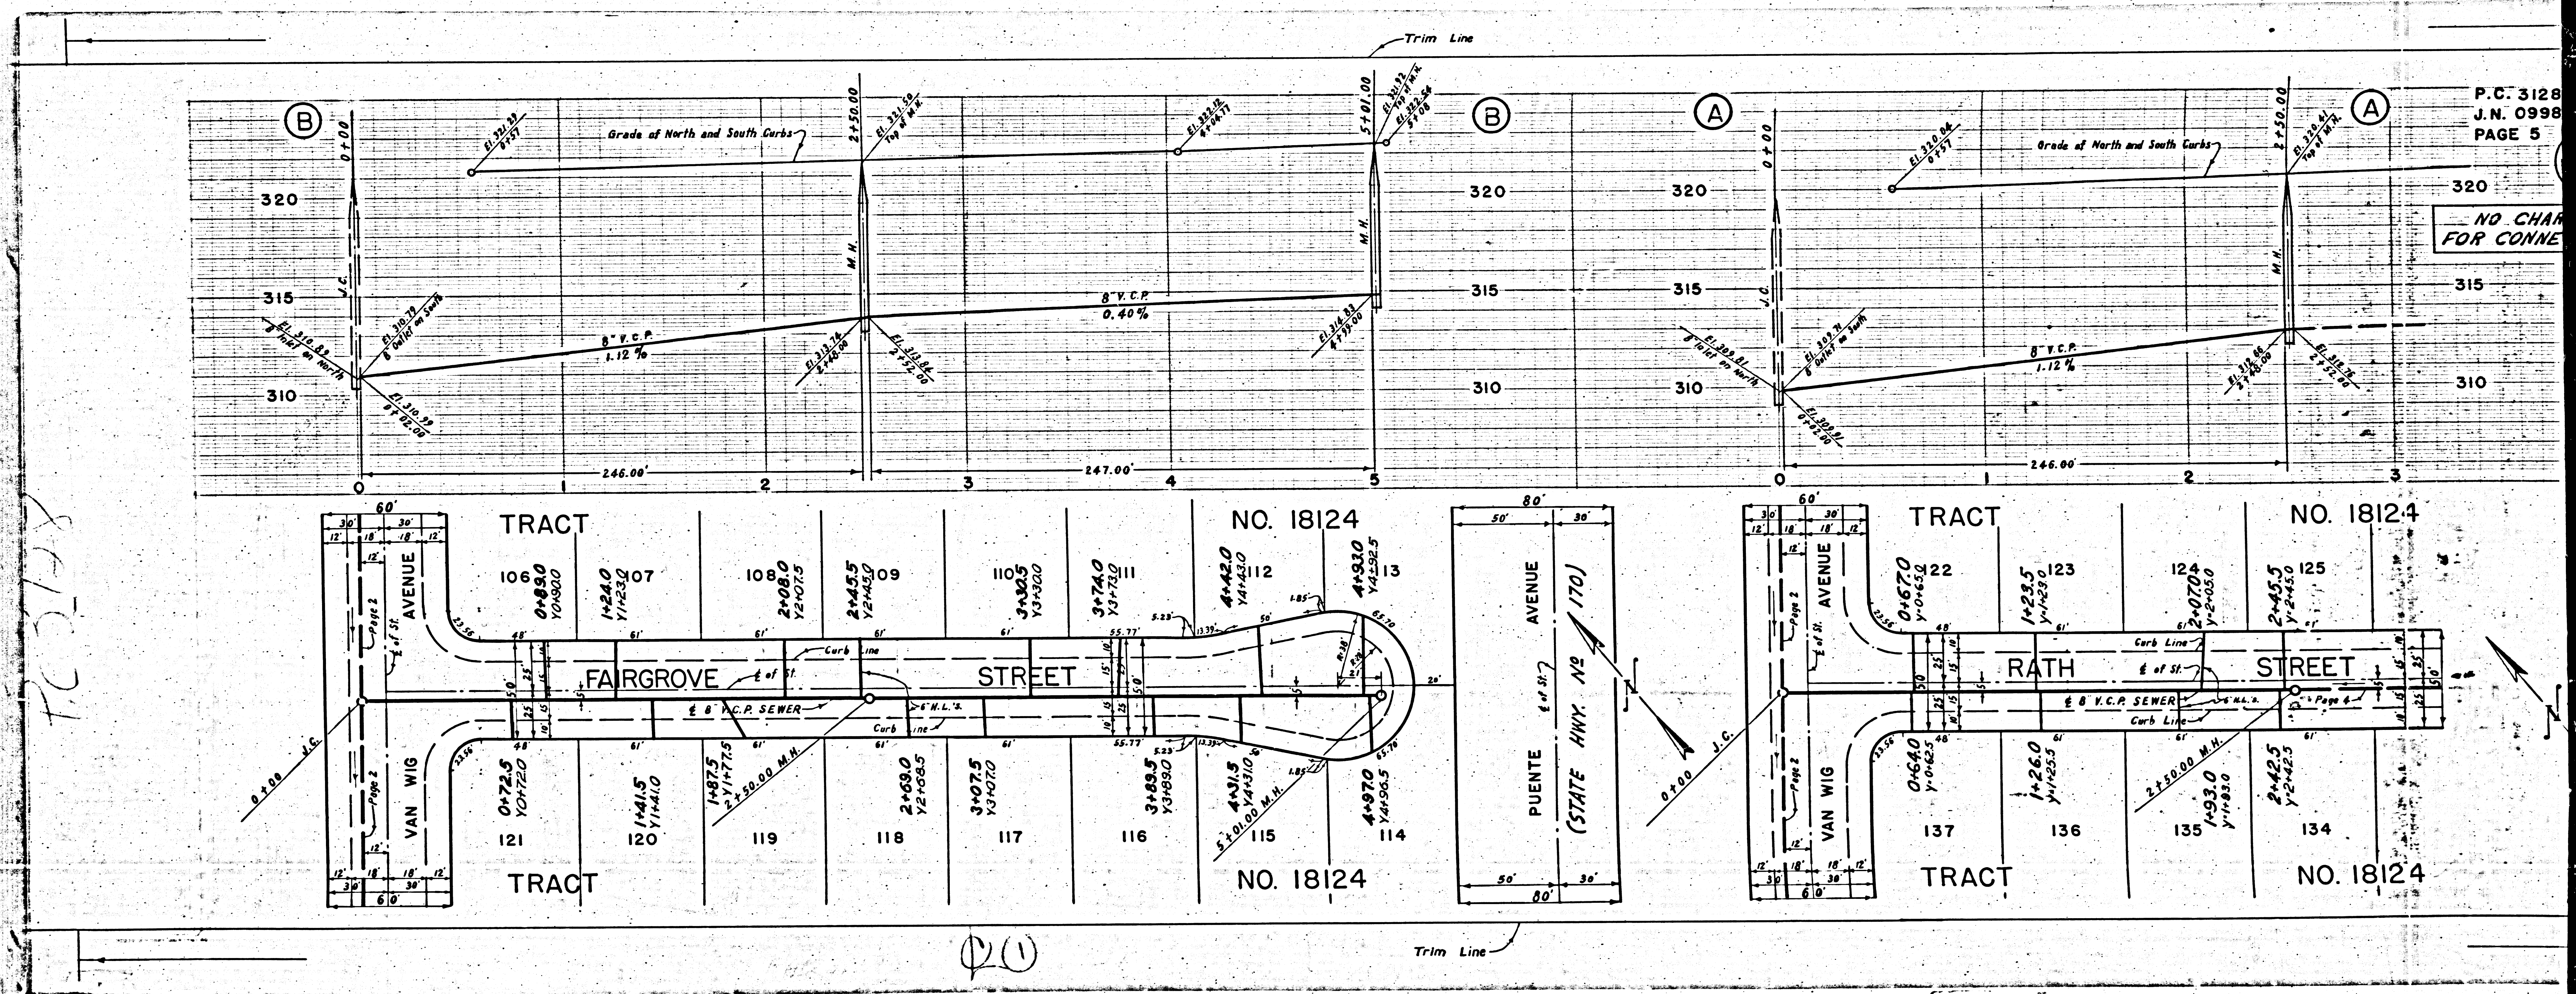

P.C. 3128  
J.N. 0998  
PAGE 5

NO CHAN  
FOR CONNE

F.C. 1178


20

Page 2  
Page 3  
Page 4  
Page 5

128  
998.61  
7

LARGE  
VECTIONS


(19,272)

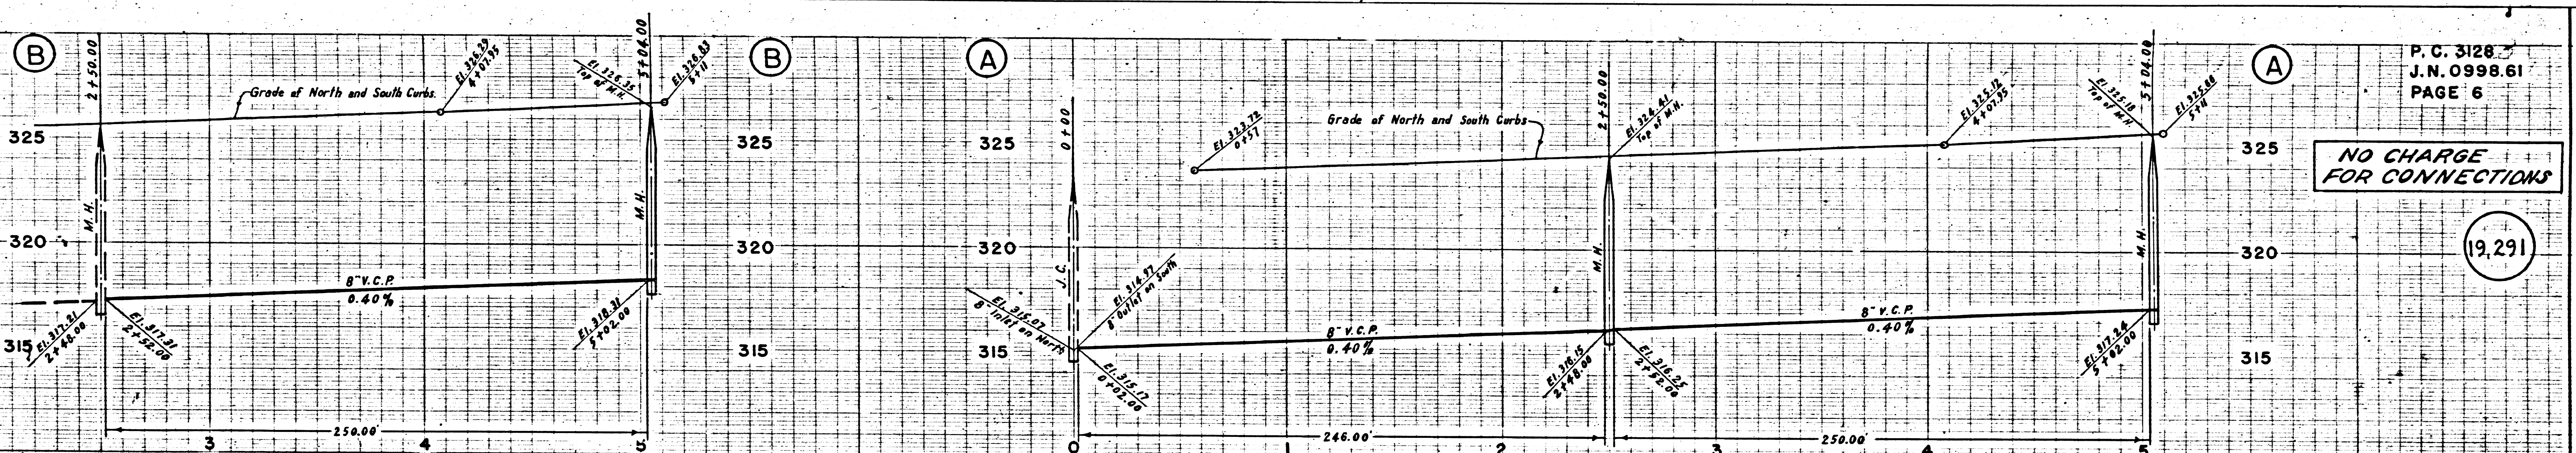

P. C. 3128  
J. N. 0998.61  
PAGE 6

NO CHARGE  
FOR CONNECTIONS

(19,291)

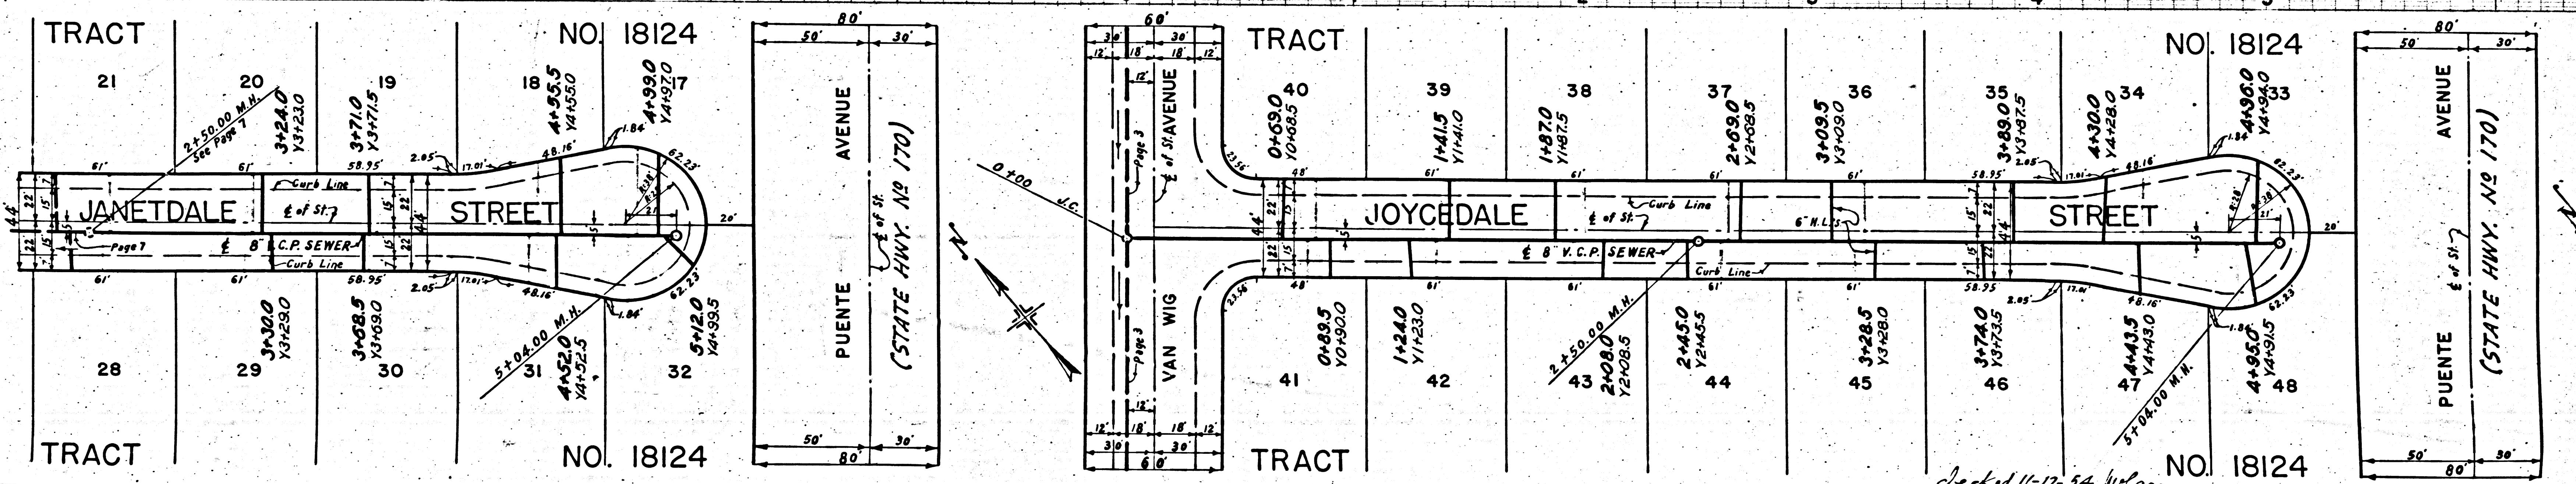

TRACT NO 18124

P. C. 3128

(S)


Checked 11-17-54 McLean

Rd.

P.C. 3128  
J.N. 0998.61  
PAGE 6

19,293


NO CHARGE  
FOR CONNECTIONS

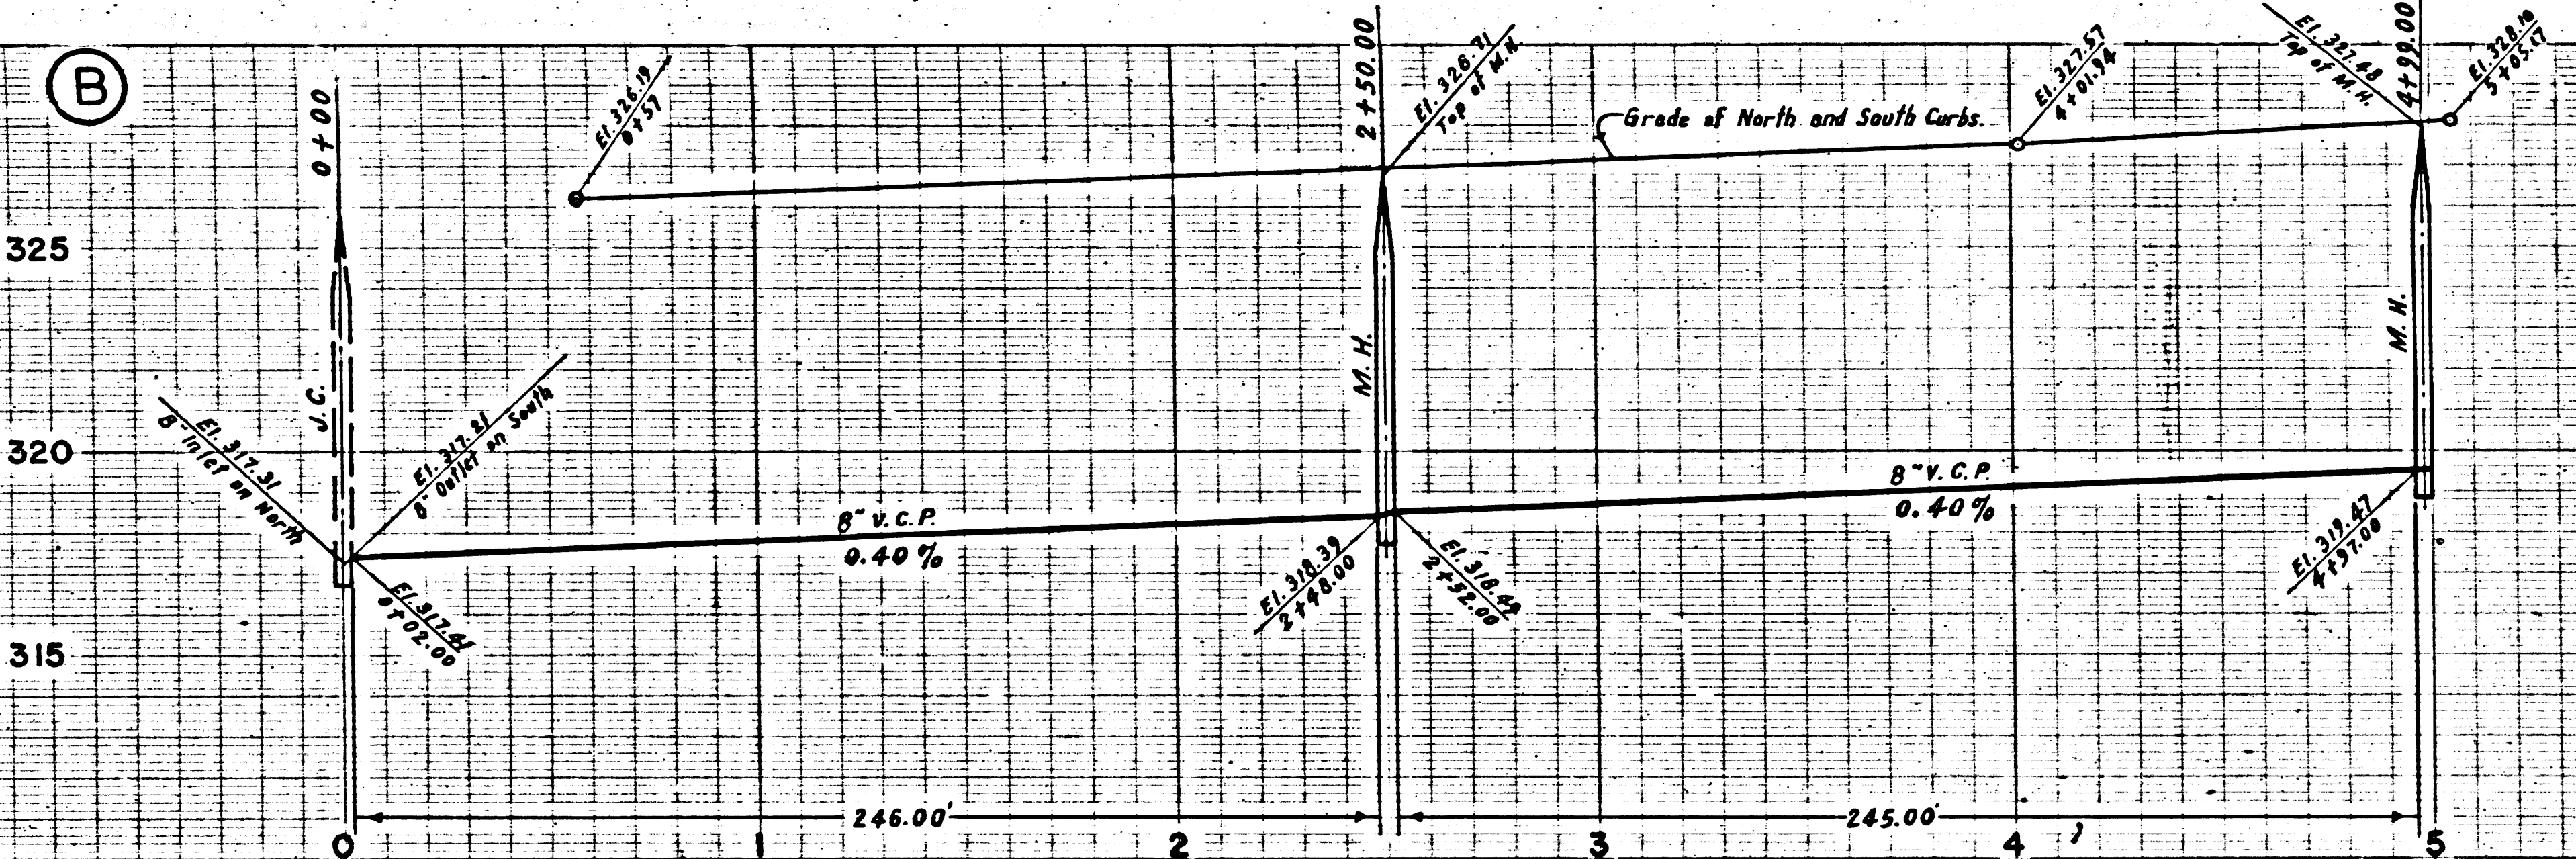

P.C. 3128  
J.N. 0998.61  
PAGE 7

19,292

NO CHARGE  
FOR CONNECTIONS


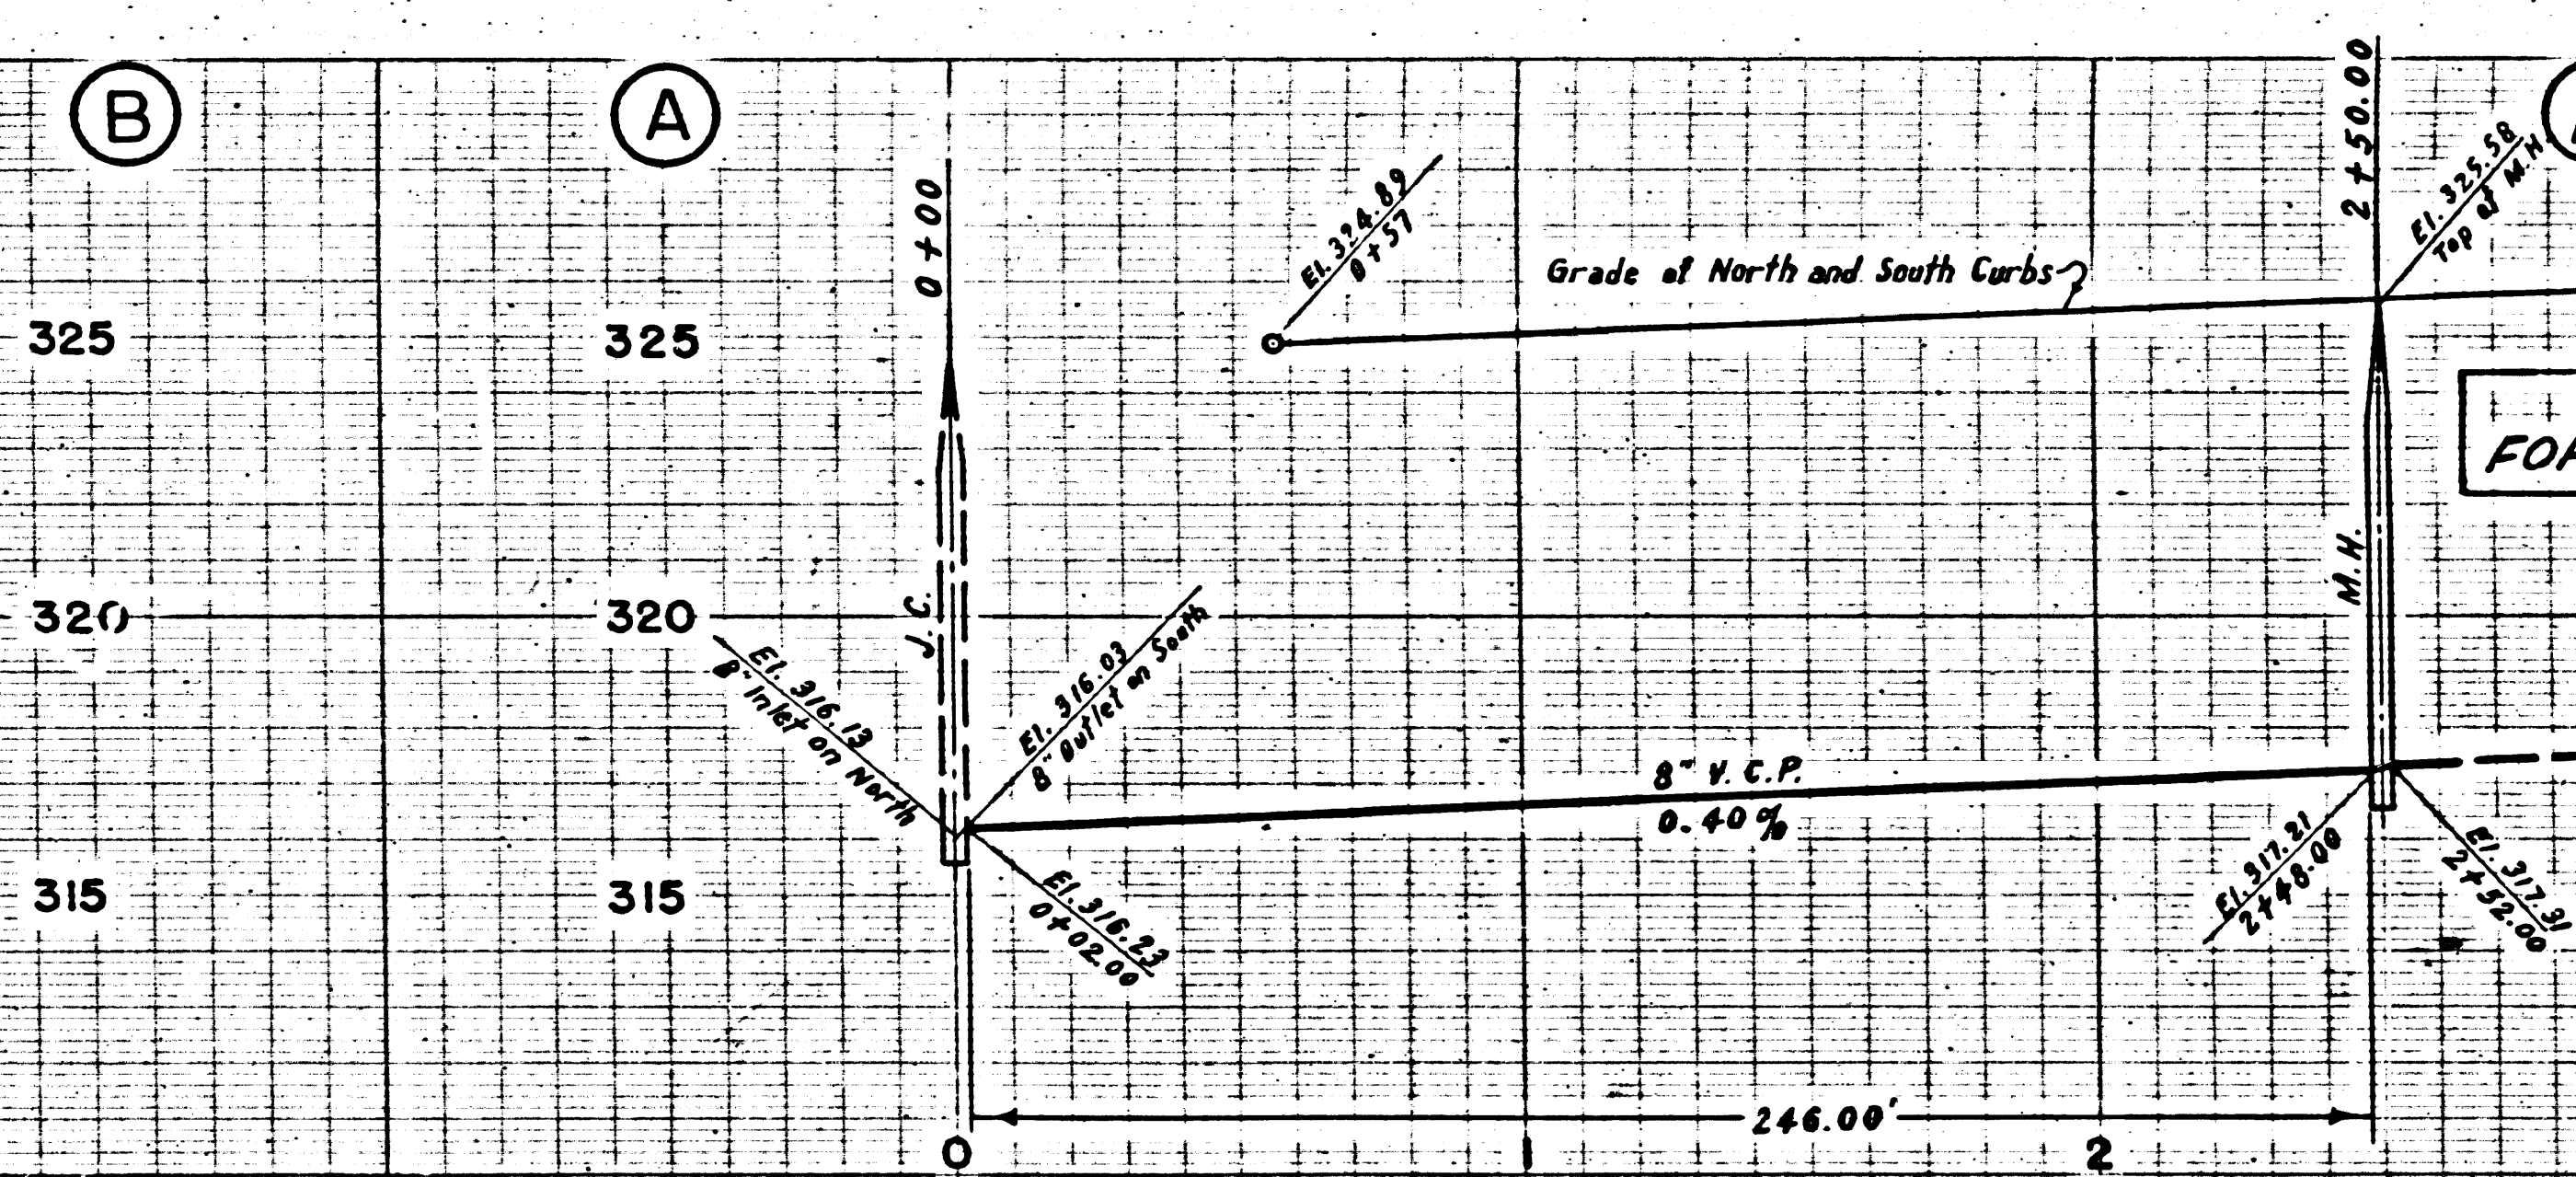


NO. 18123  
B. 507-22/24

Exist. 8" V.C.P. Sewer  
per P.C. 2962, J.N. 0979.31

Proposed Manhole Print  
per Road Dept. N.J. 1376

ACT NO. 18123  
M.B. 507-22/24

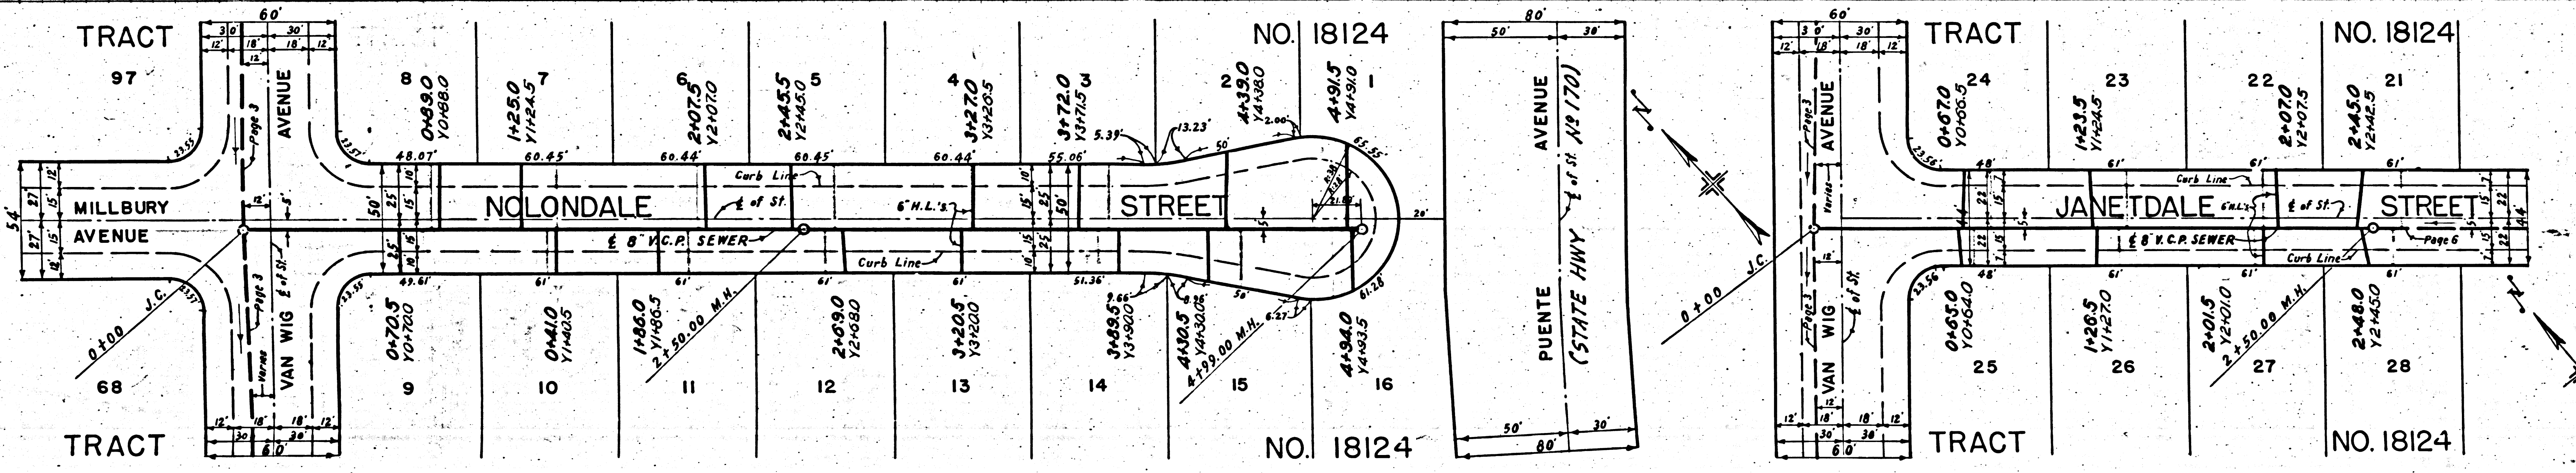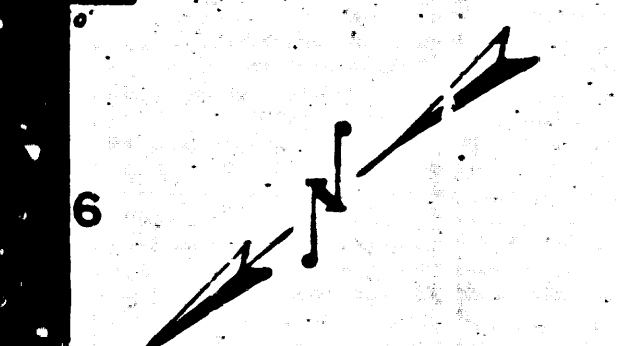

20

Trim Line

P.C. 3128  
J.N. C998.61  
PAGE 9



19,294

NO CHARGE  
FOR CONNECTIONS

P.C. 3128  
J.N. C998.61  
PAGE 8

19,293

NO CHARGE  
FOR CONNECTIONS

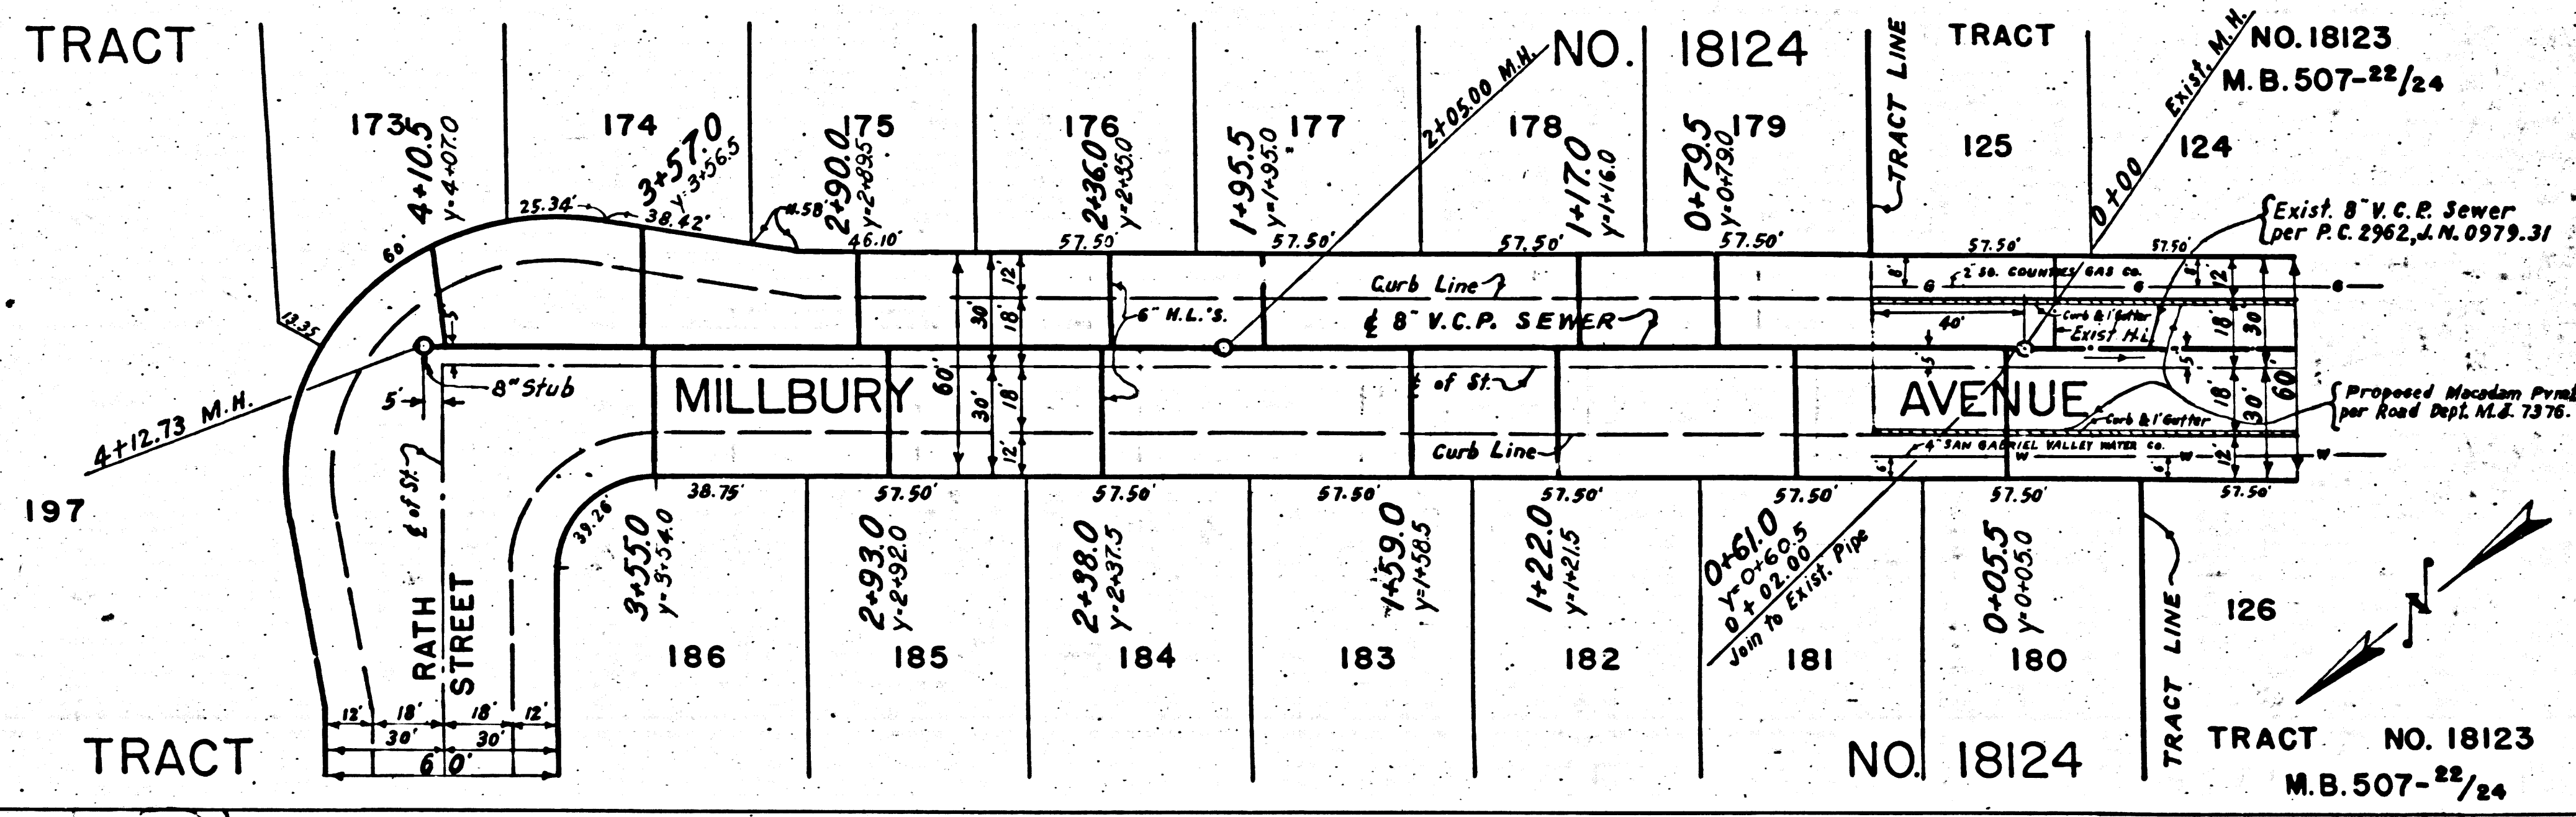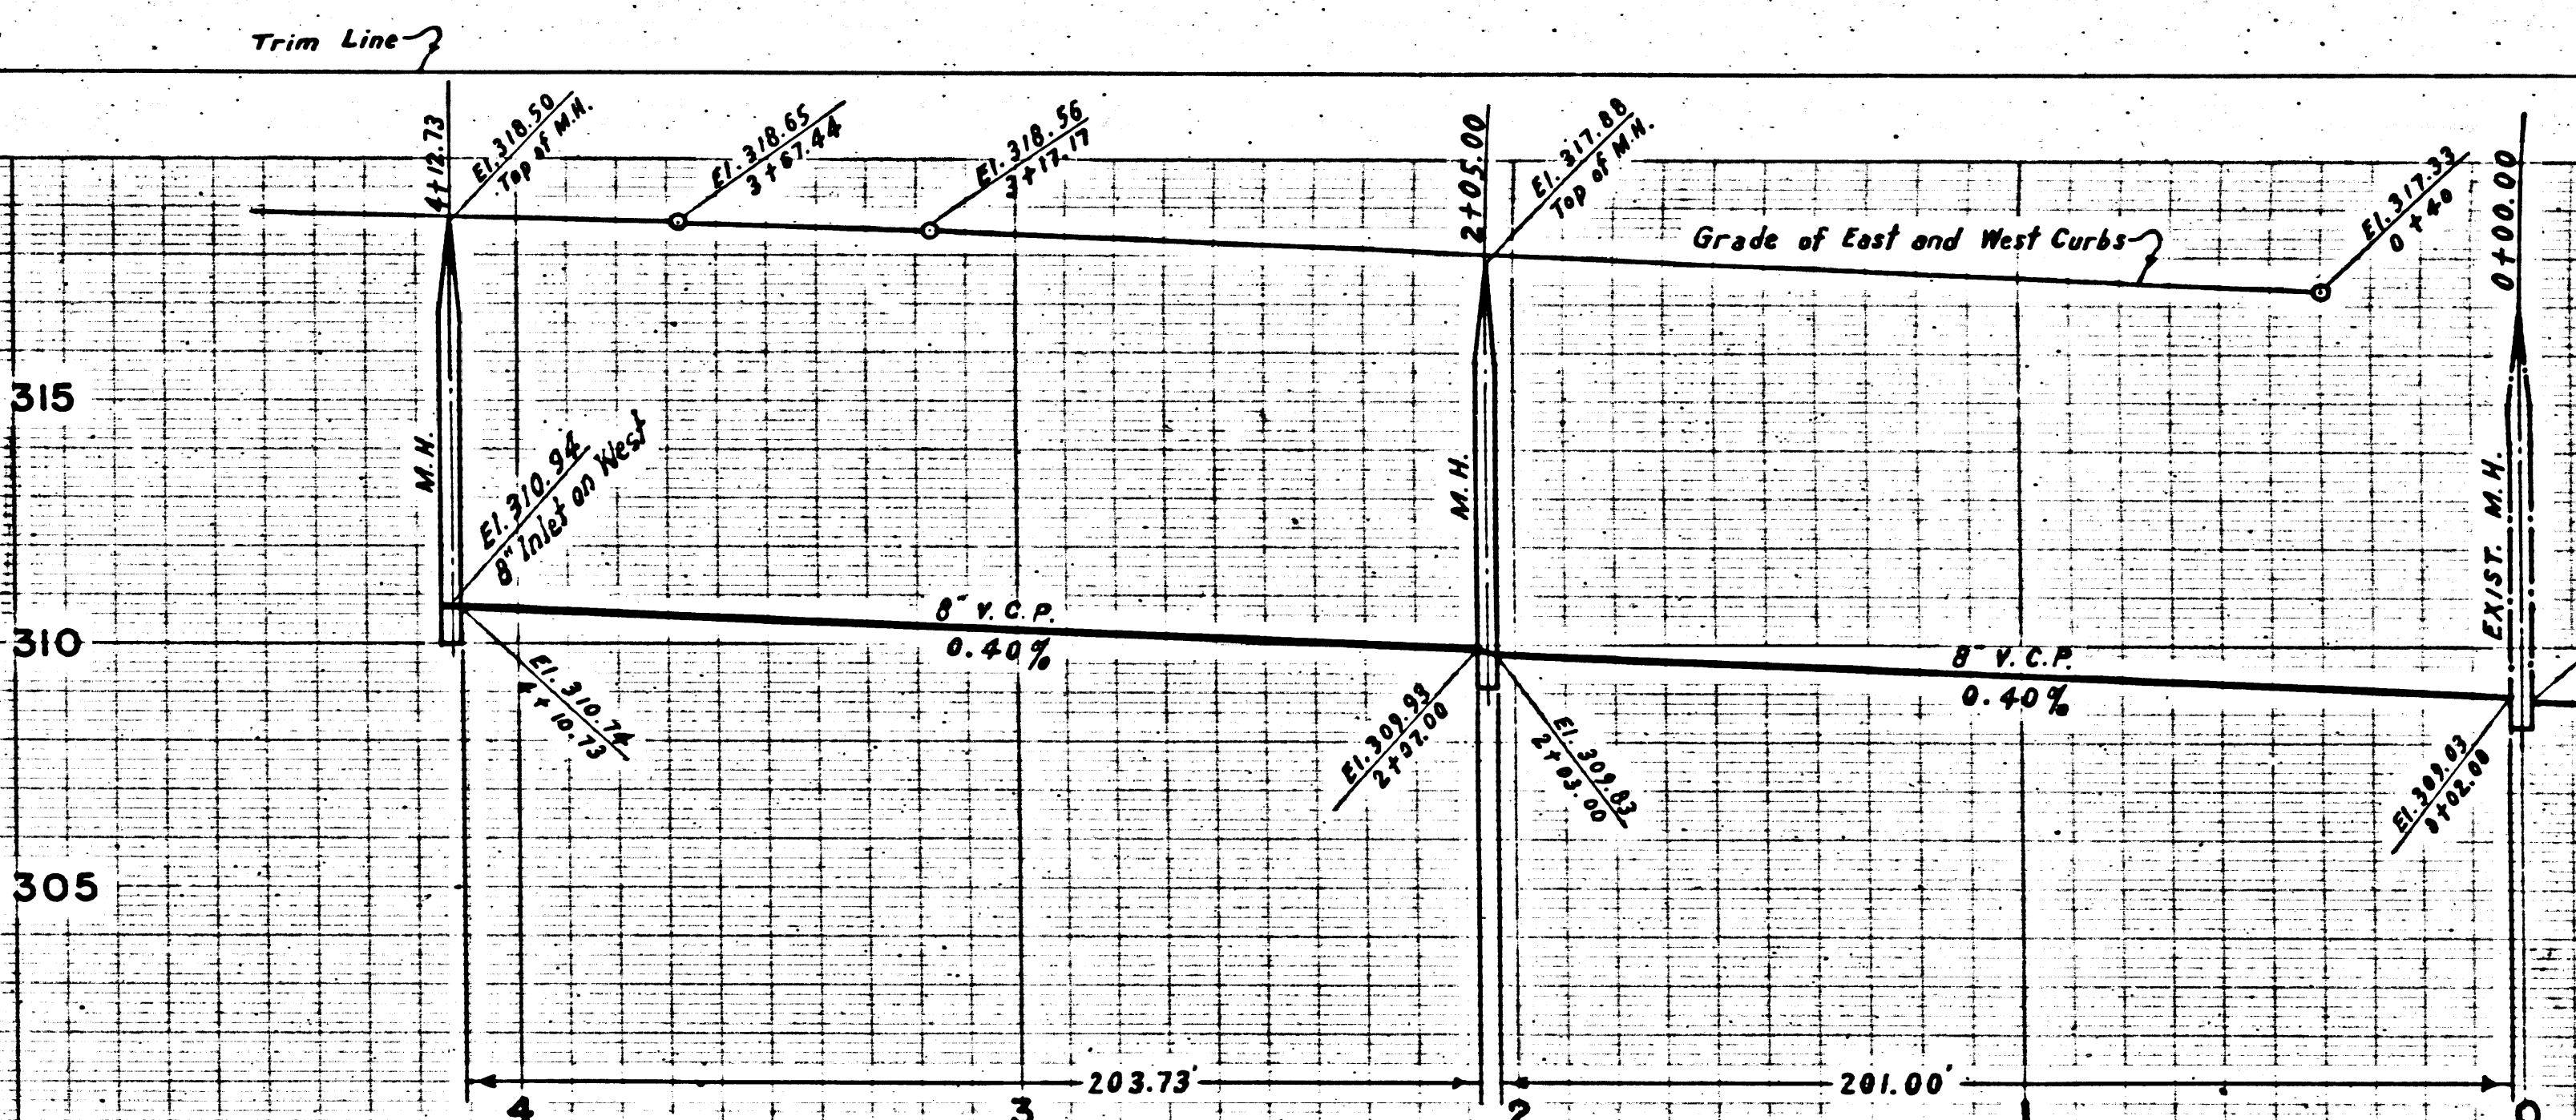

103 Trim Line



P.C. 3128  
J.N. 0998.61  
PAGE 10


NO CHARGE  
FOR CONNECTIONS

19,295

P.C. 3128  
J.N. 0998.61  
PAGE 9

19,294

NO CHARGE  
FOR CONNECTIONS

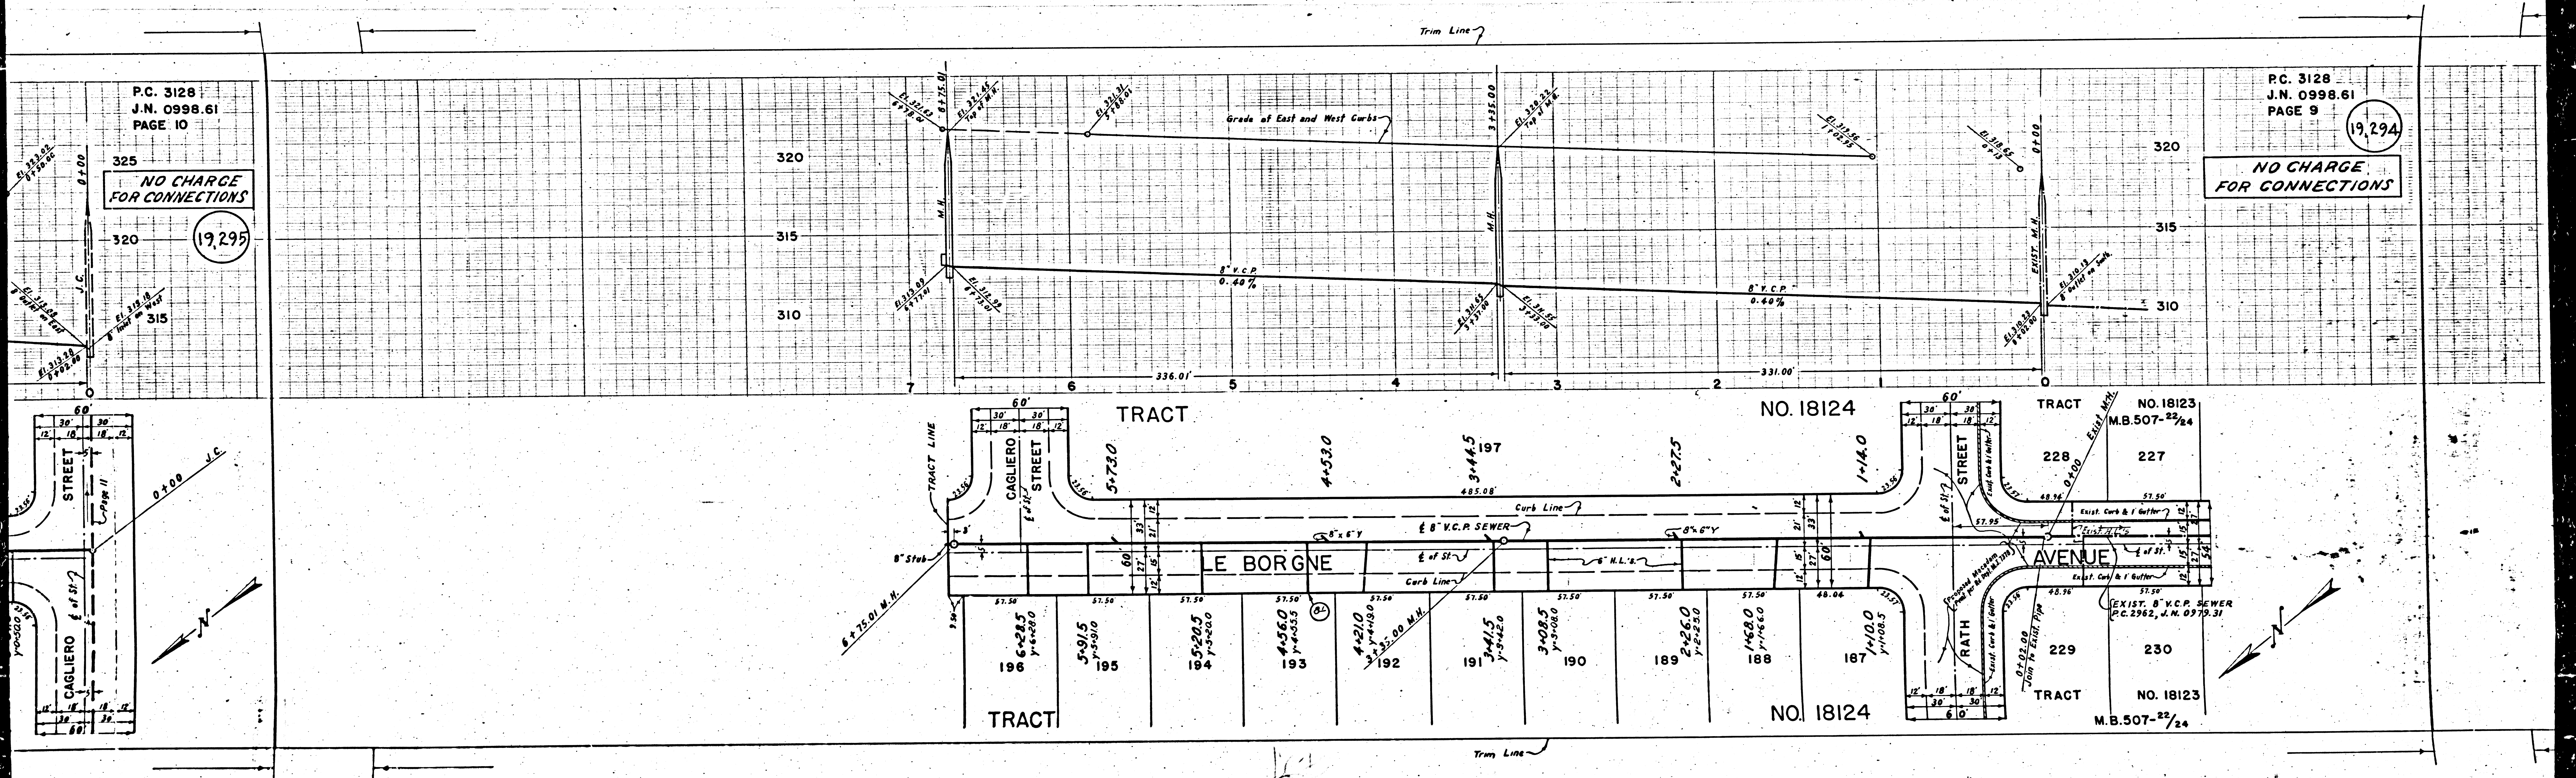




8  
98.61

AGE  
CTIONS


19,297

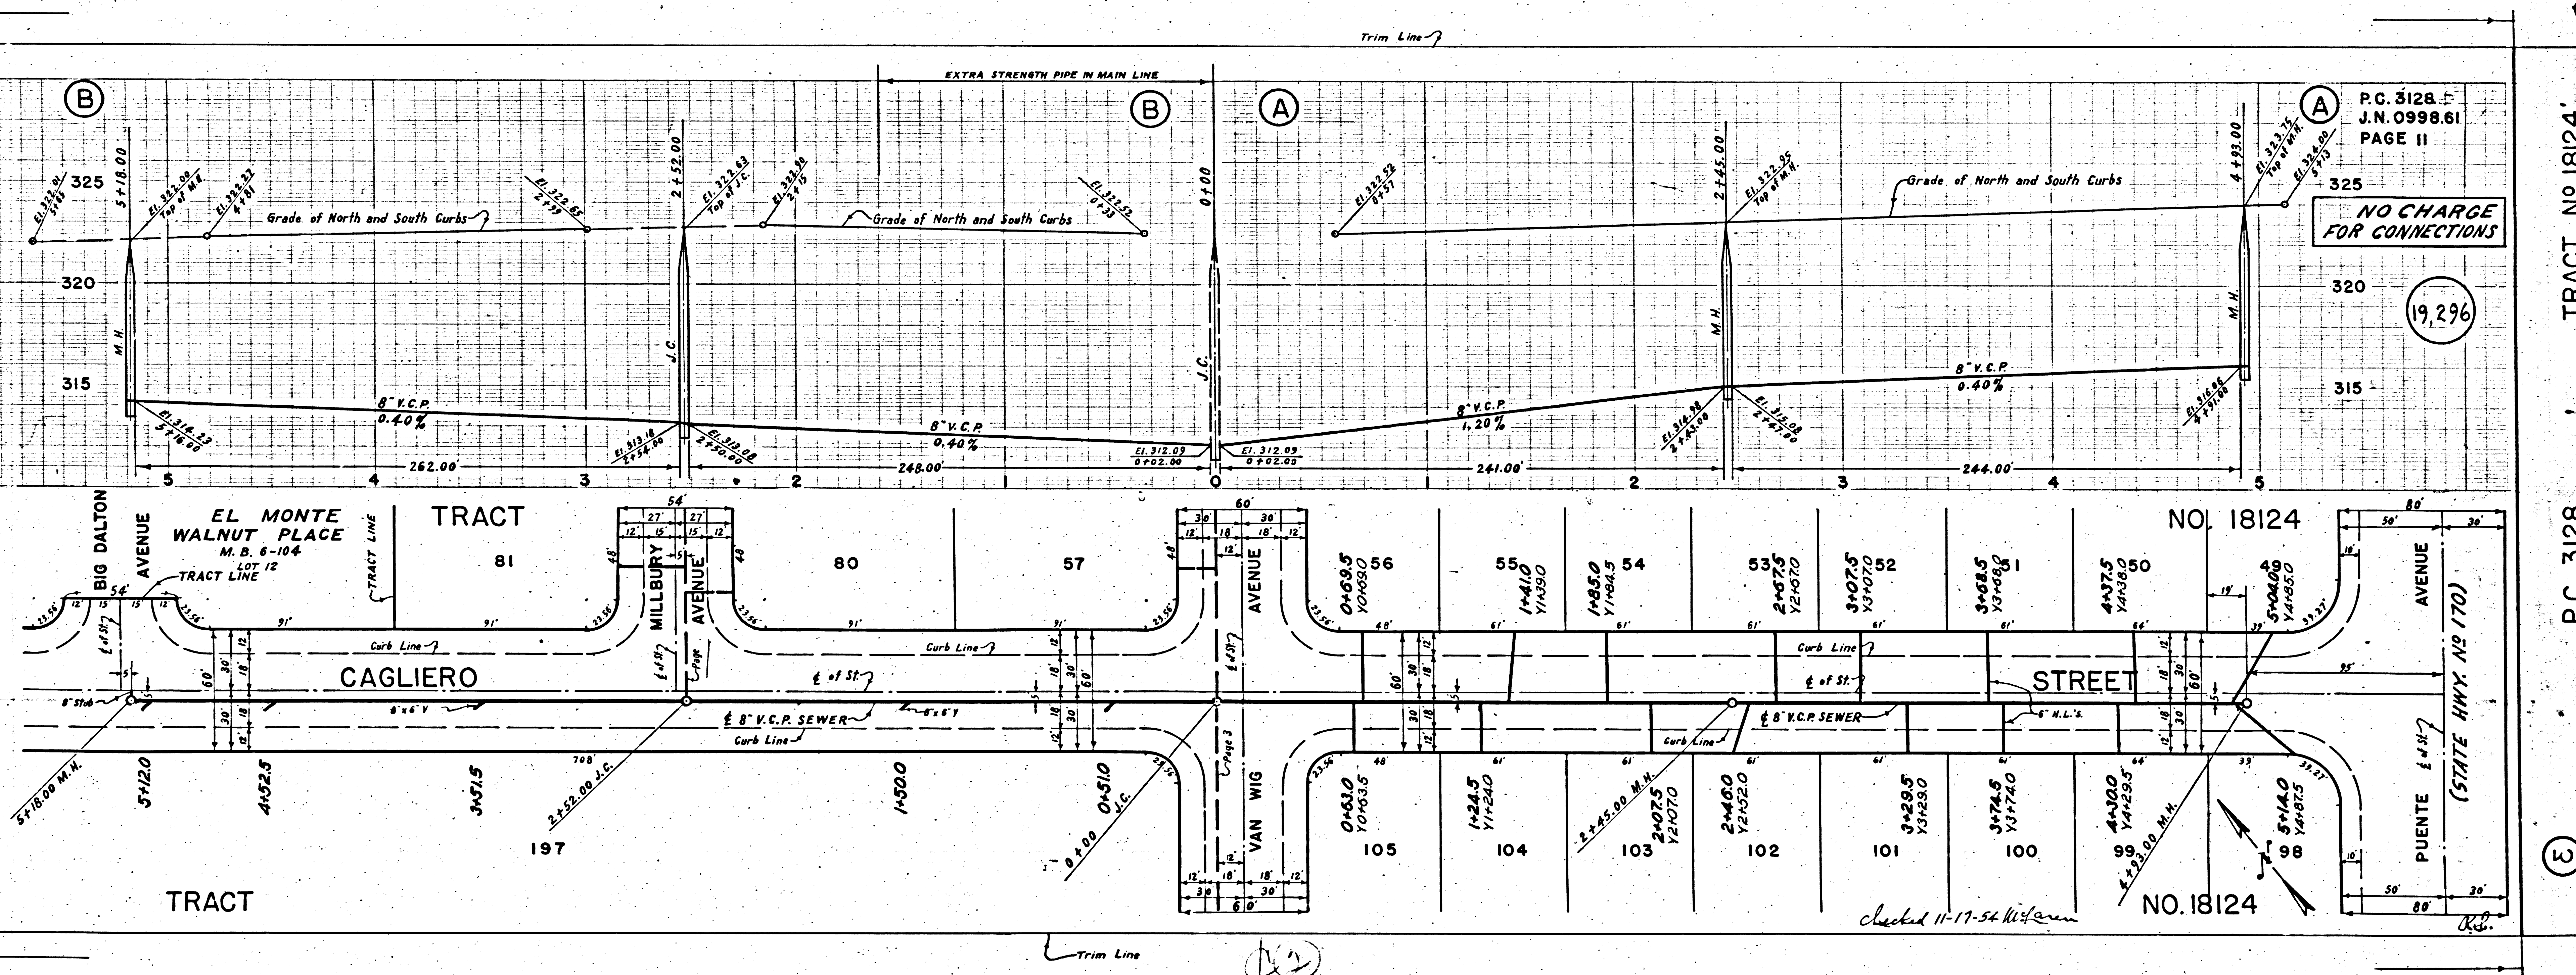

P.C. 3128  
J.N. 0998.61  
PAGE II

NO CHARGE  
FOR CONNECTIONS

19,296

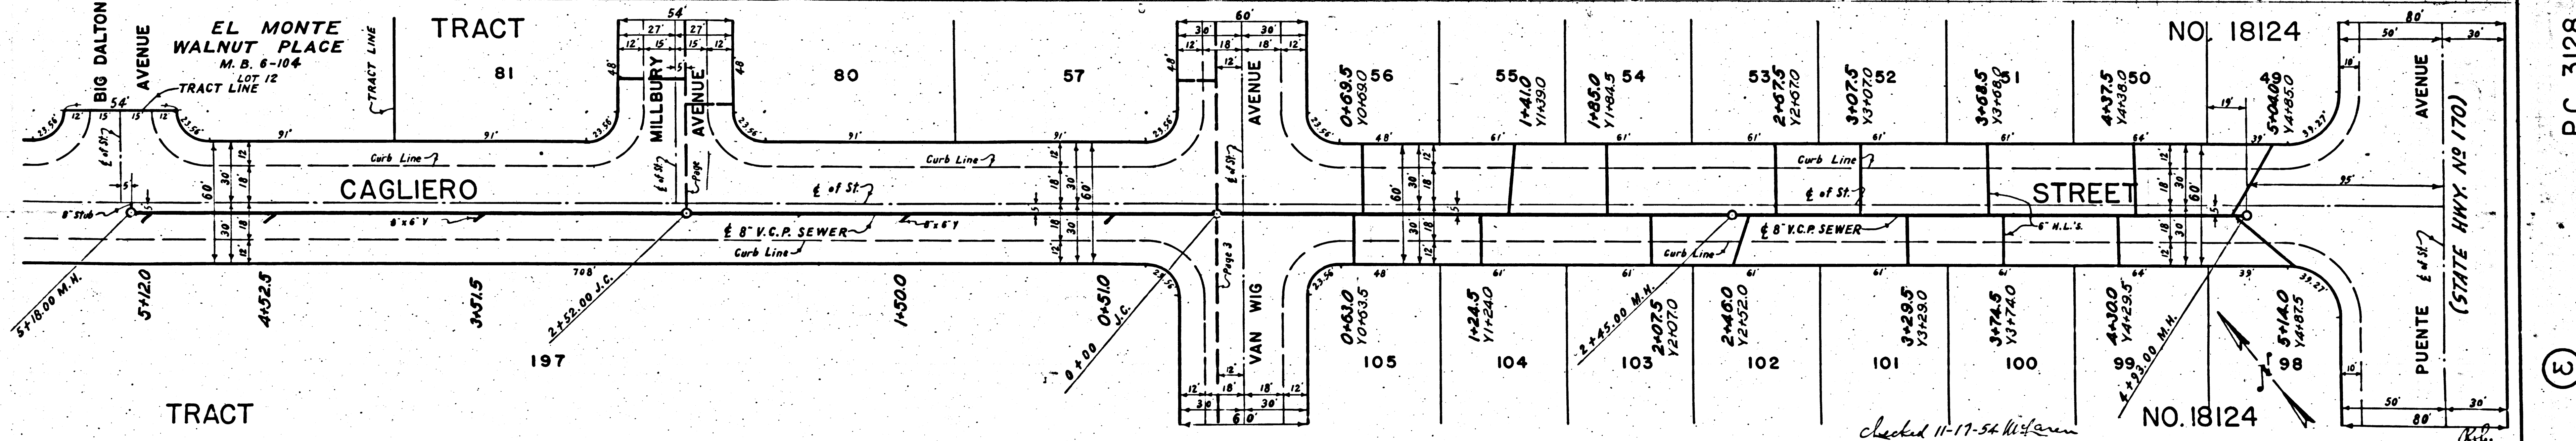


TRACT NO 18124

P.C. 3128

19,297

checked 11-17-54 W. J. ...

PC 3128

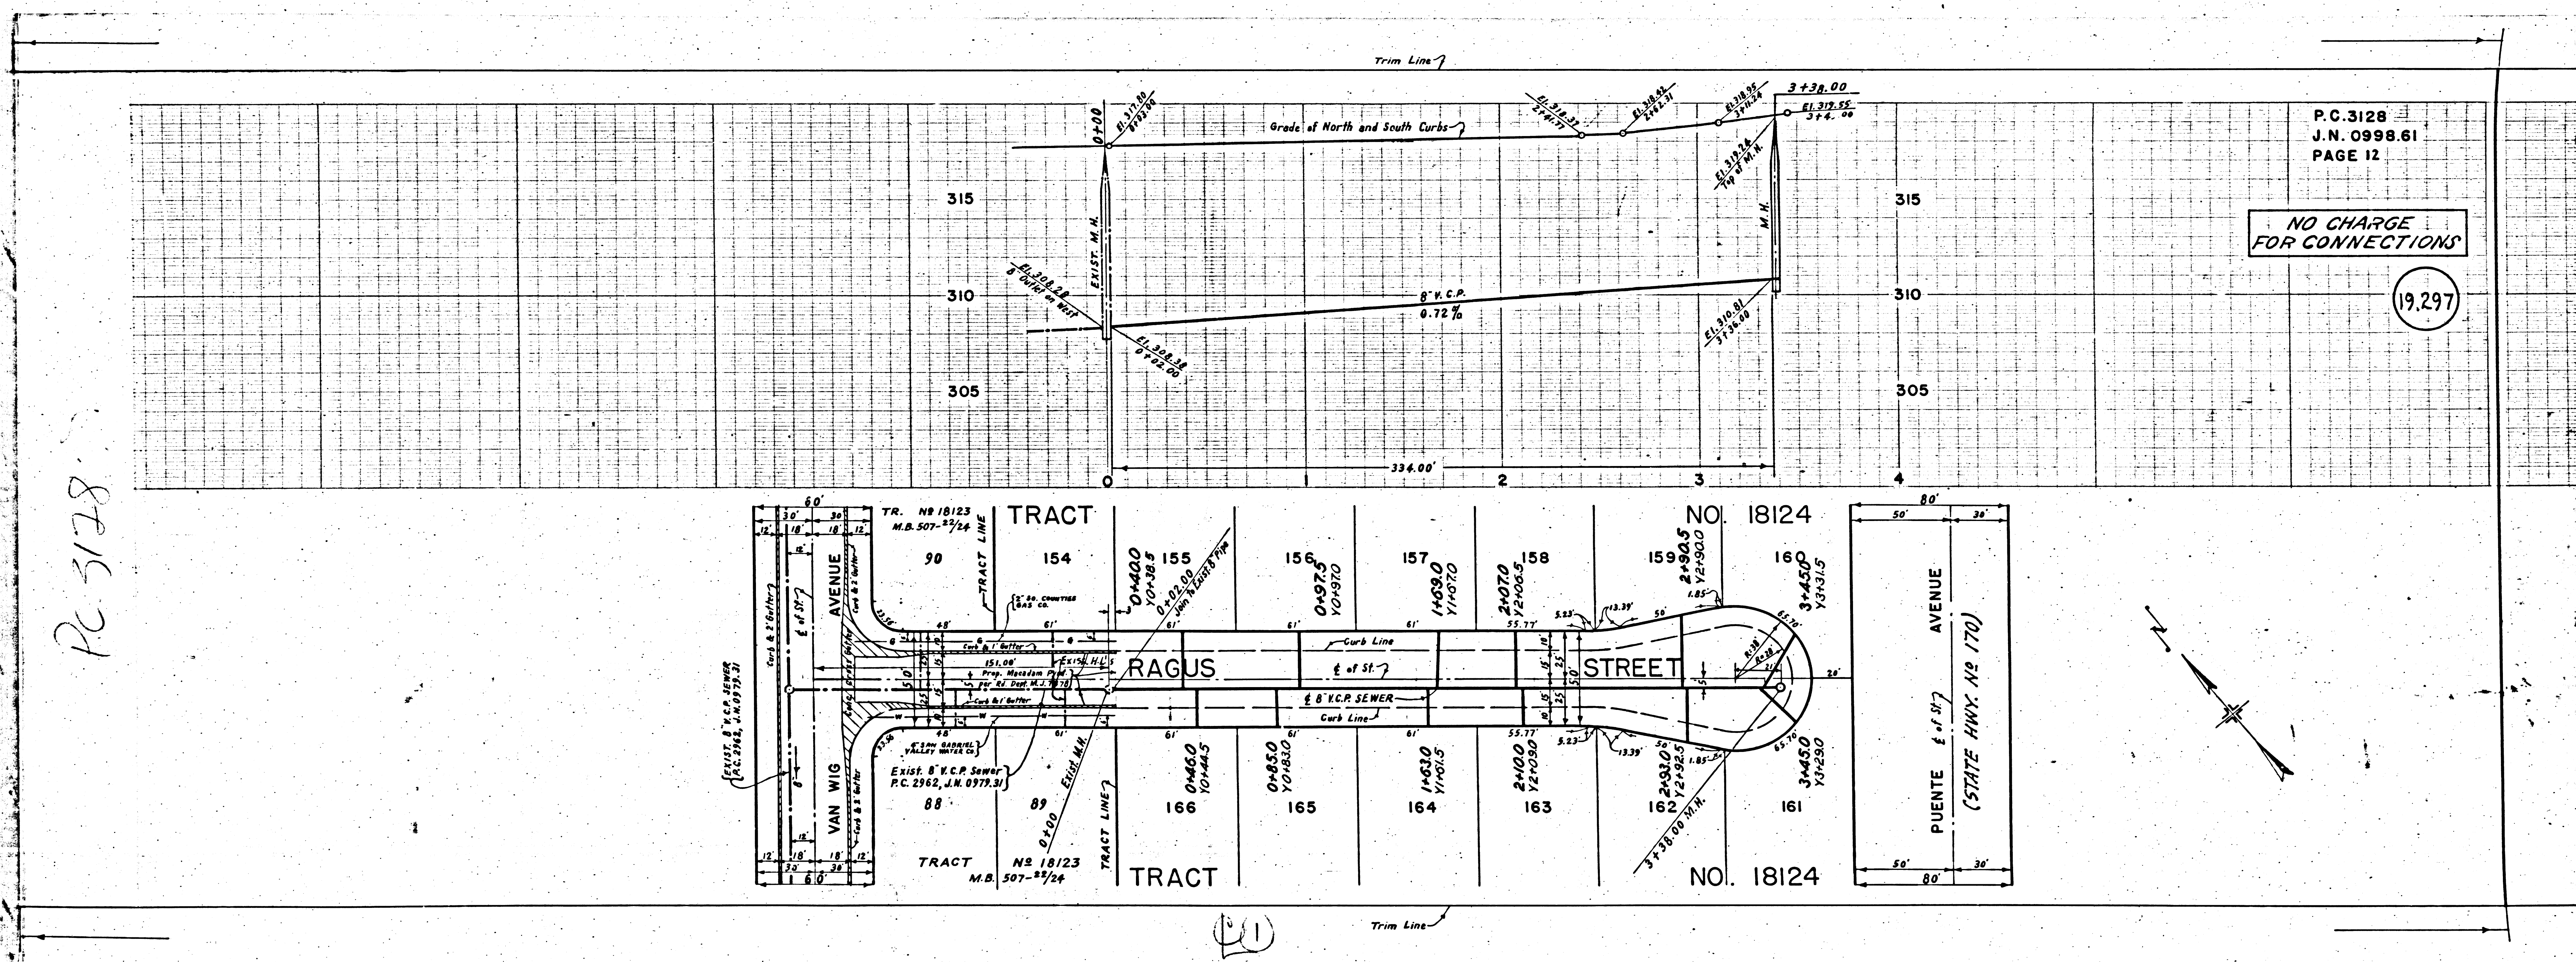

P.C. 3128  
J.N. 0998.61  
PAGE 12

NO CHARGE  
FOR CONNECTIONS

19.297