


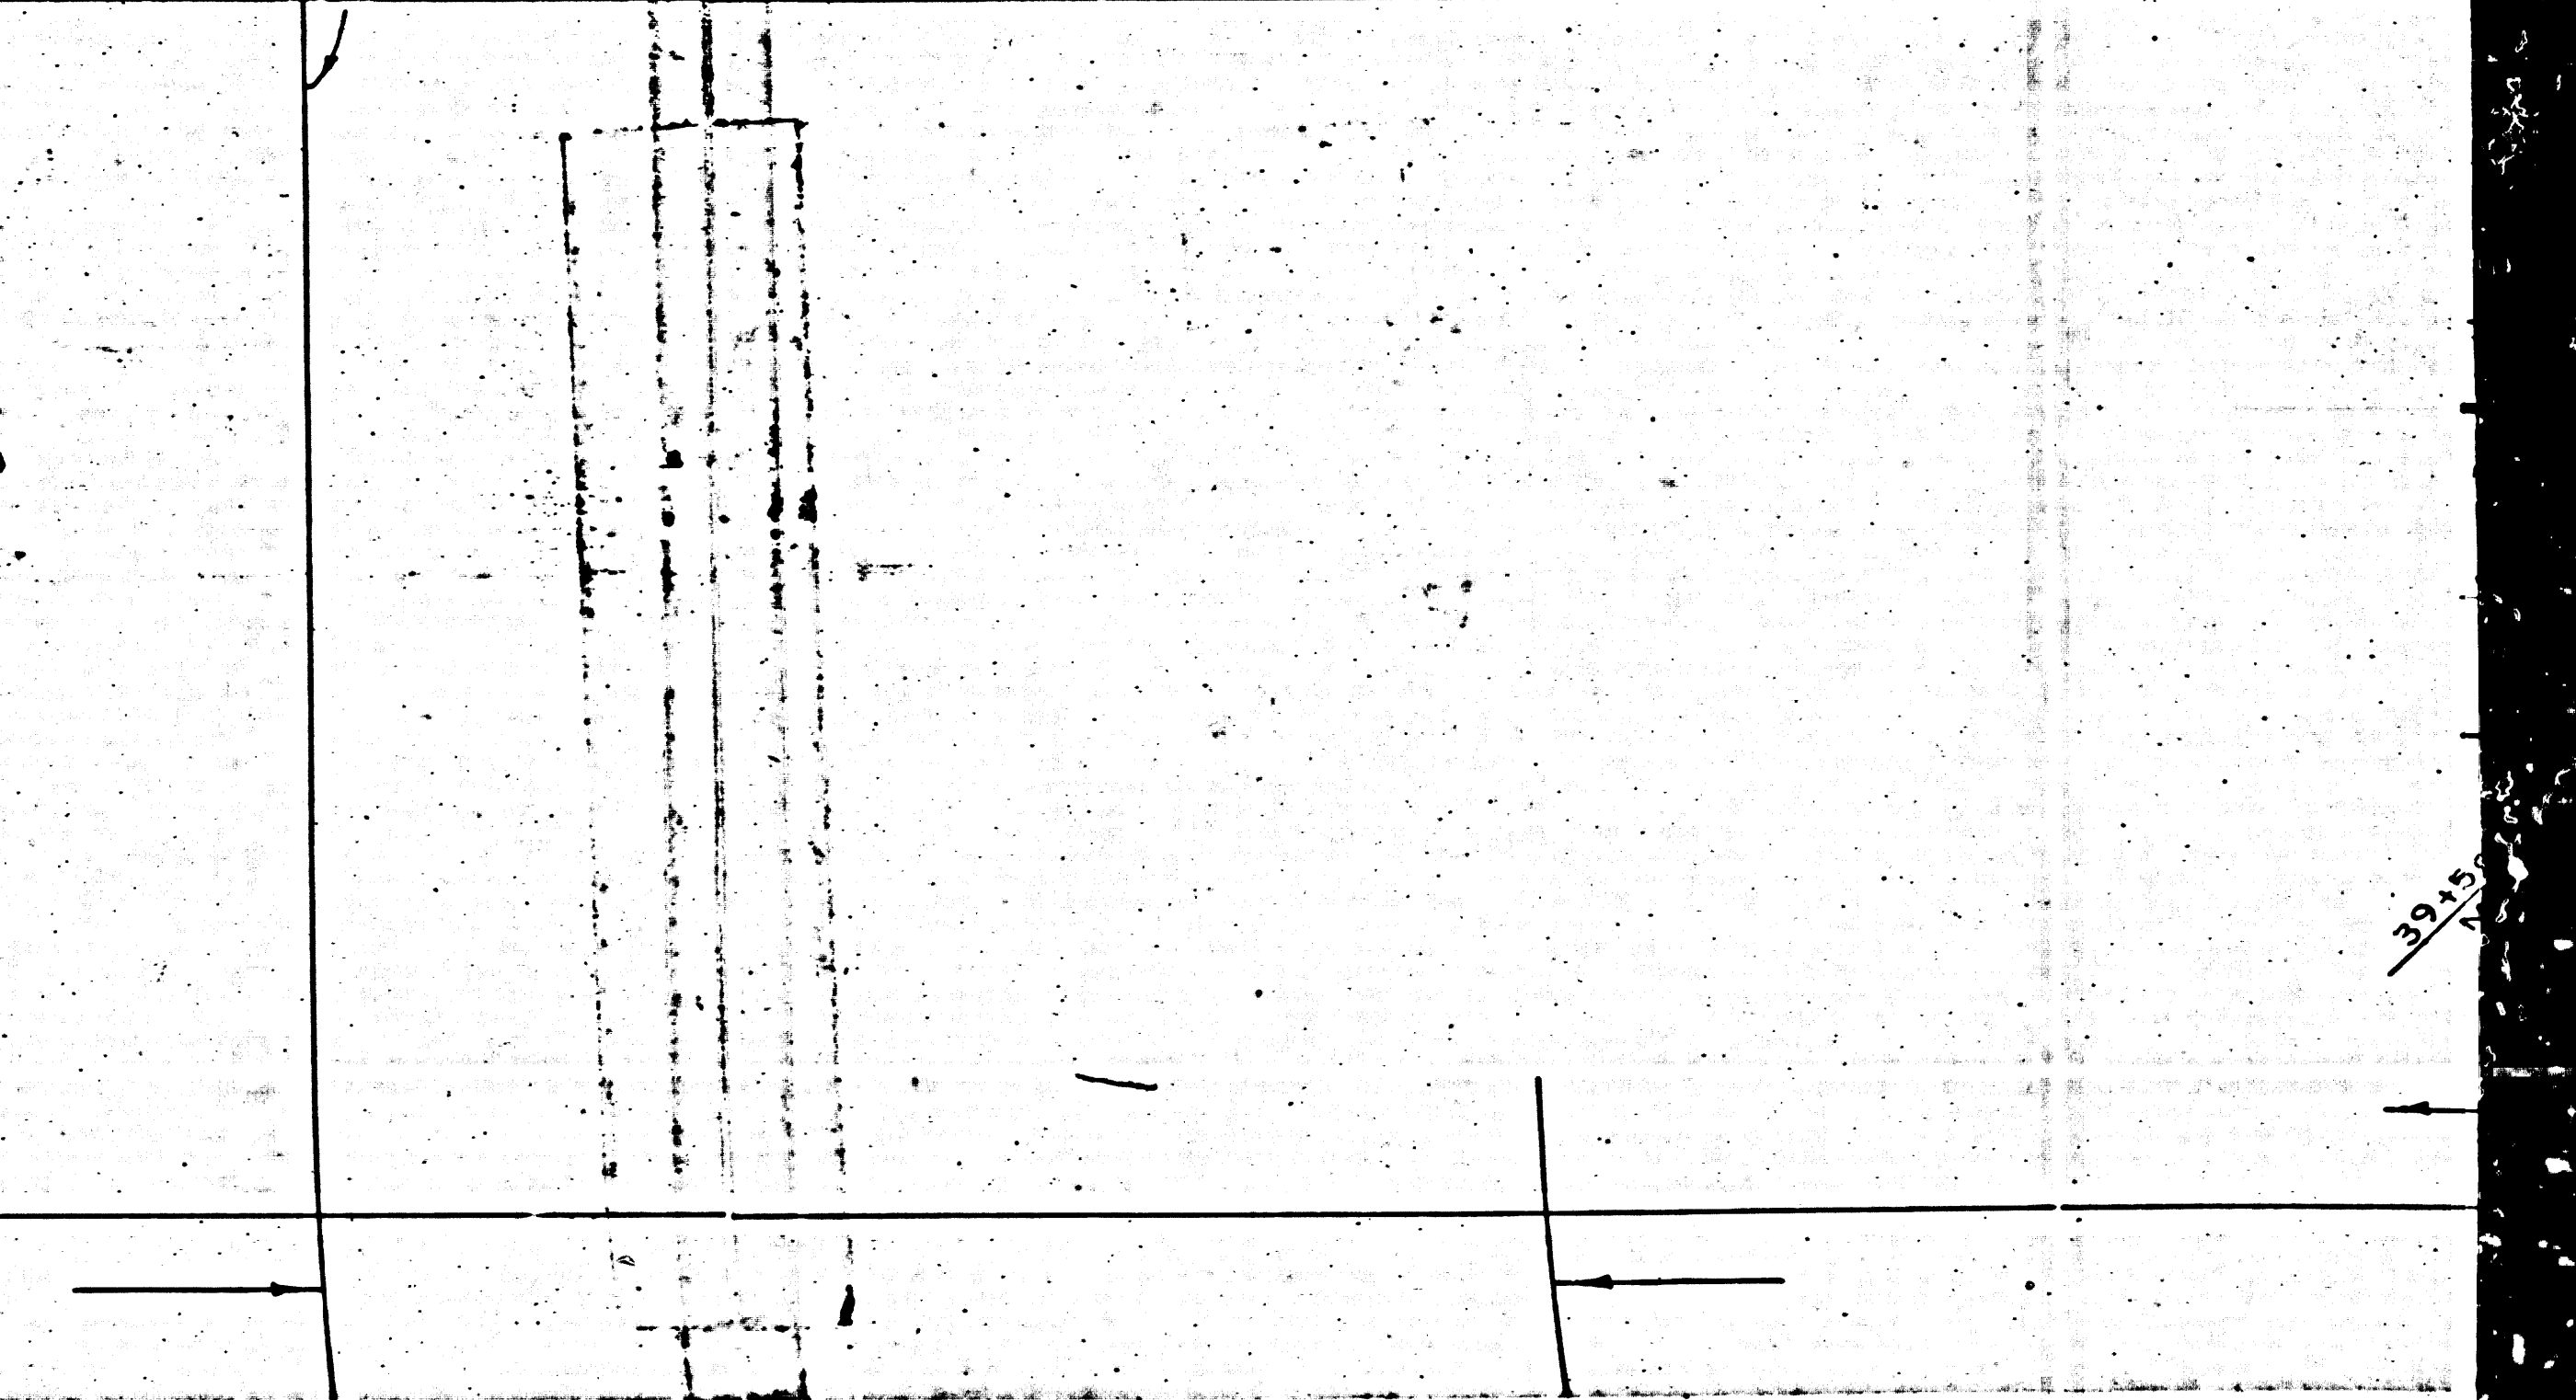


P.C. 3156
 J.N. 1001.51
 PAGE 4
 DOUBLE SCALE
 COLLECT CHARGES
 AS INDICATED
 19,758

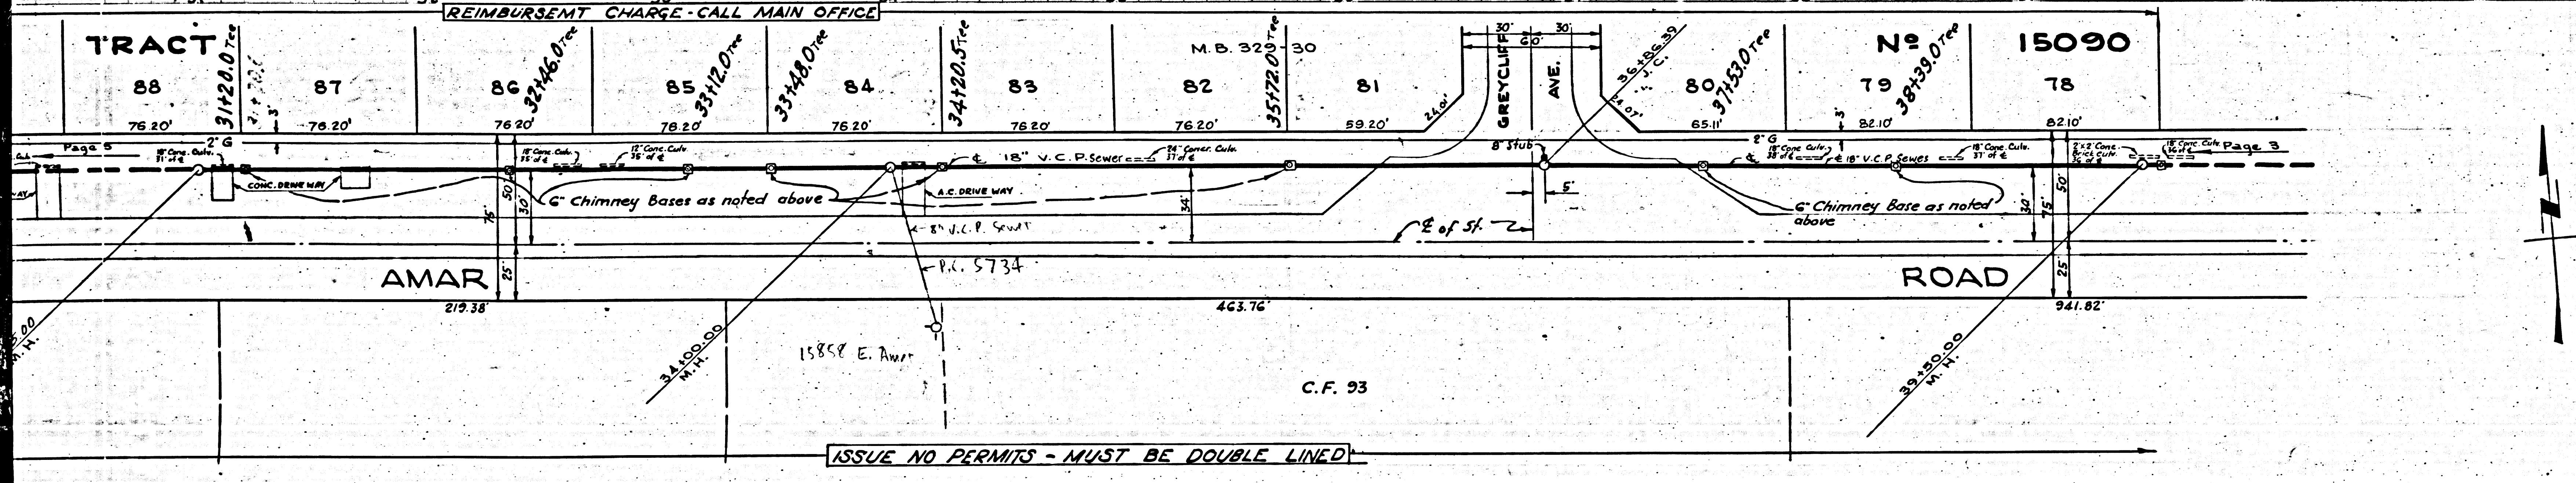

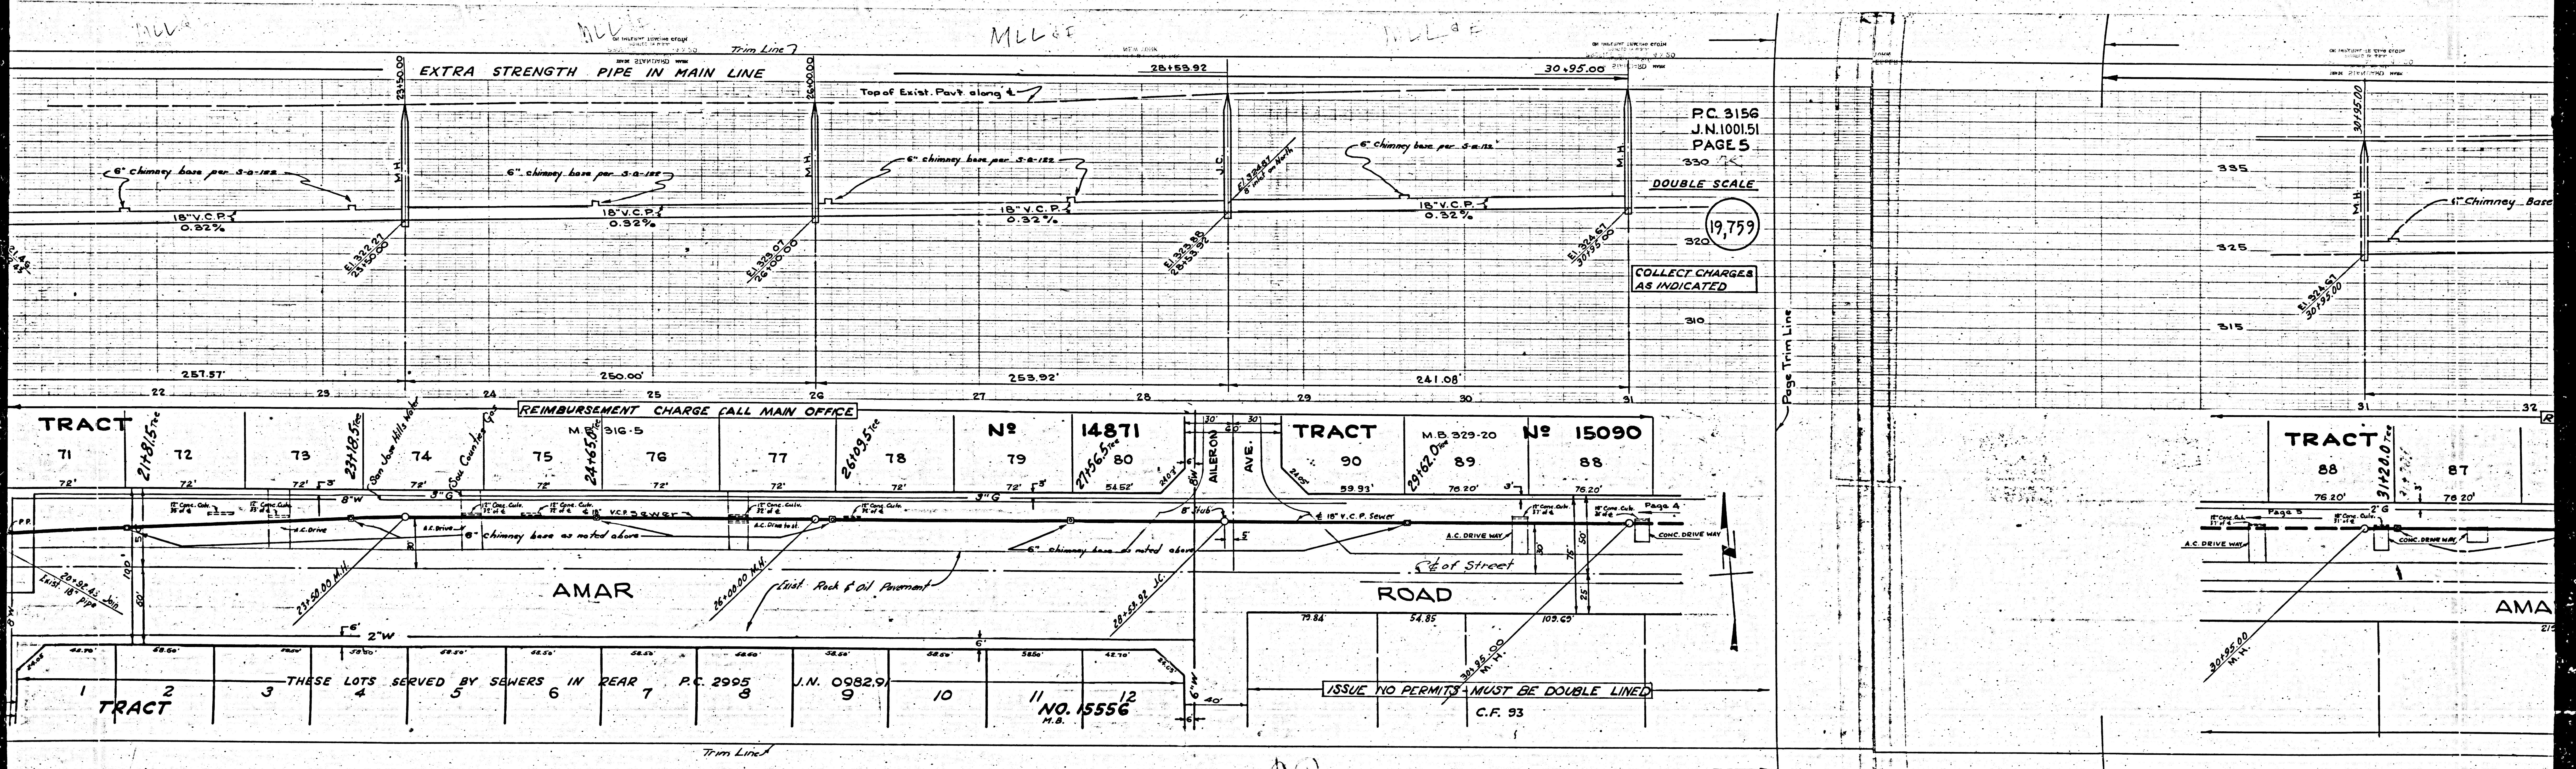

PC 3156
 J.N. 100151
 PAGE 5
 330
 DOUBLE SCALE
 19,759
 COLLECT CHARGES
 AS INDICATED
 320
 310

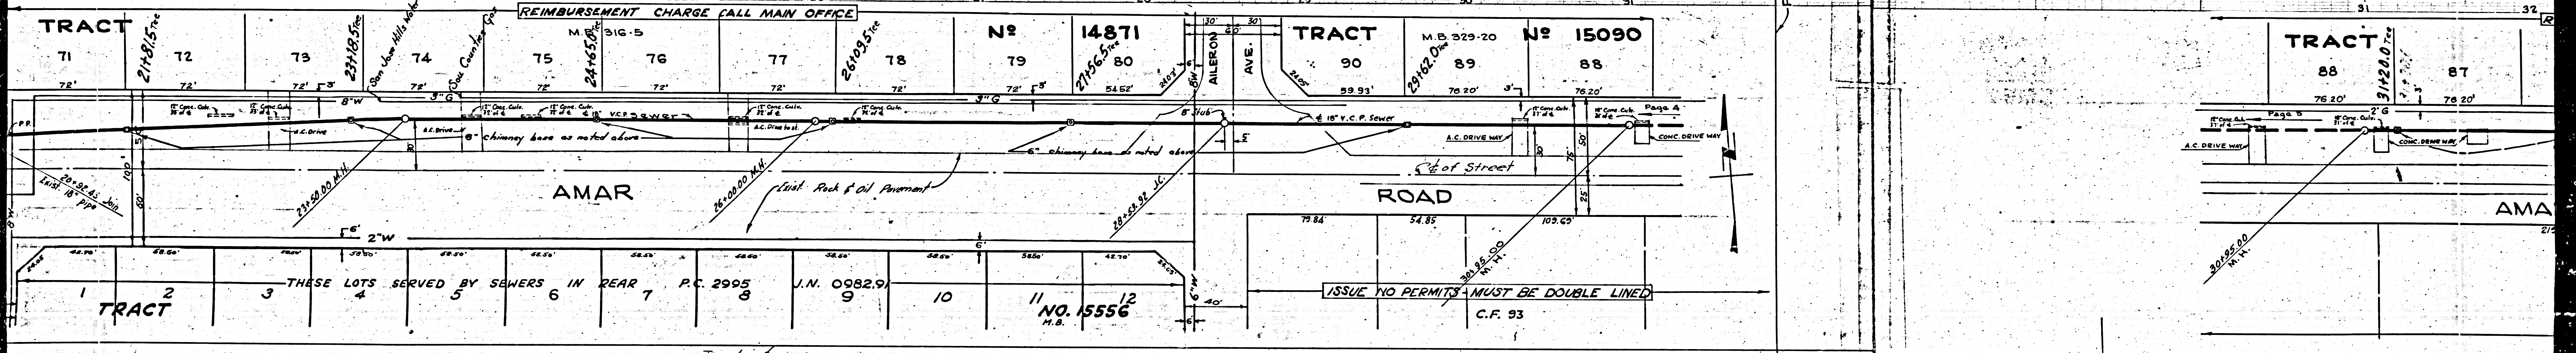

AMAR

ROAD


AMA

ISSUE NO PERMITS MUST BE DOUBLE LINED
 C.F. 93

Trim Line

Page Trim Line

00

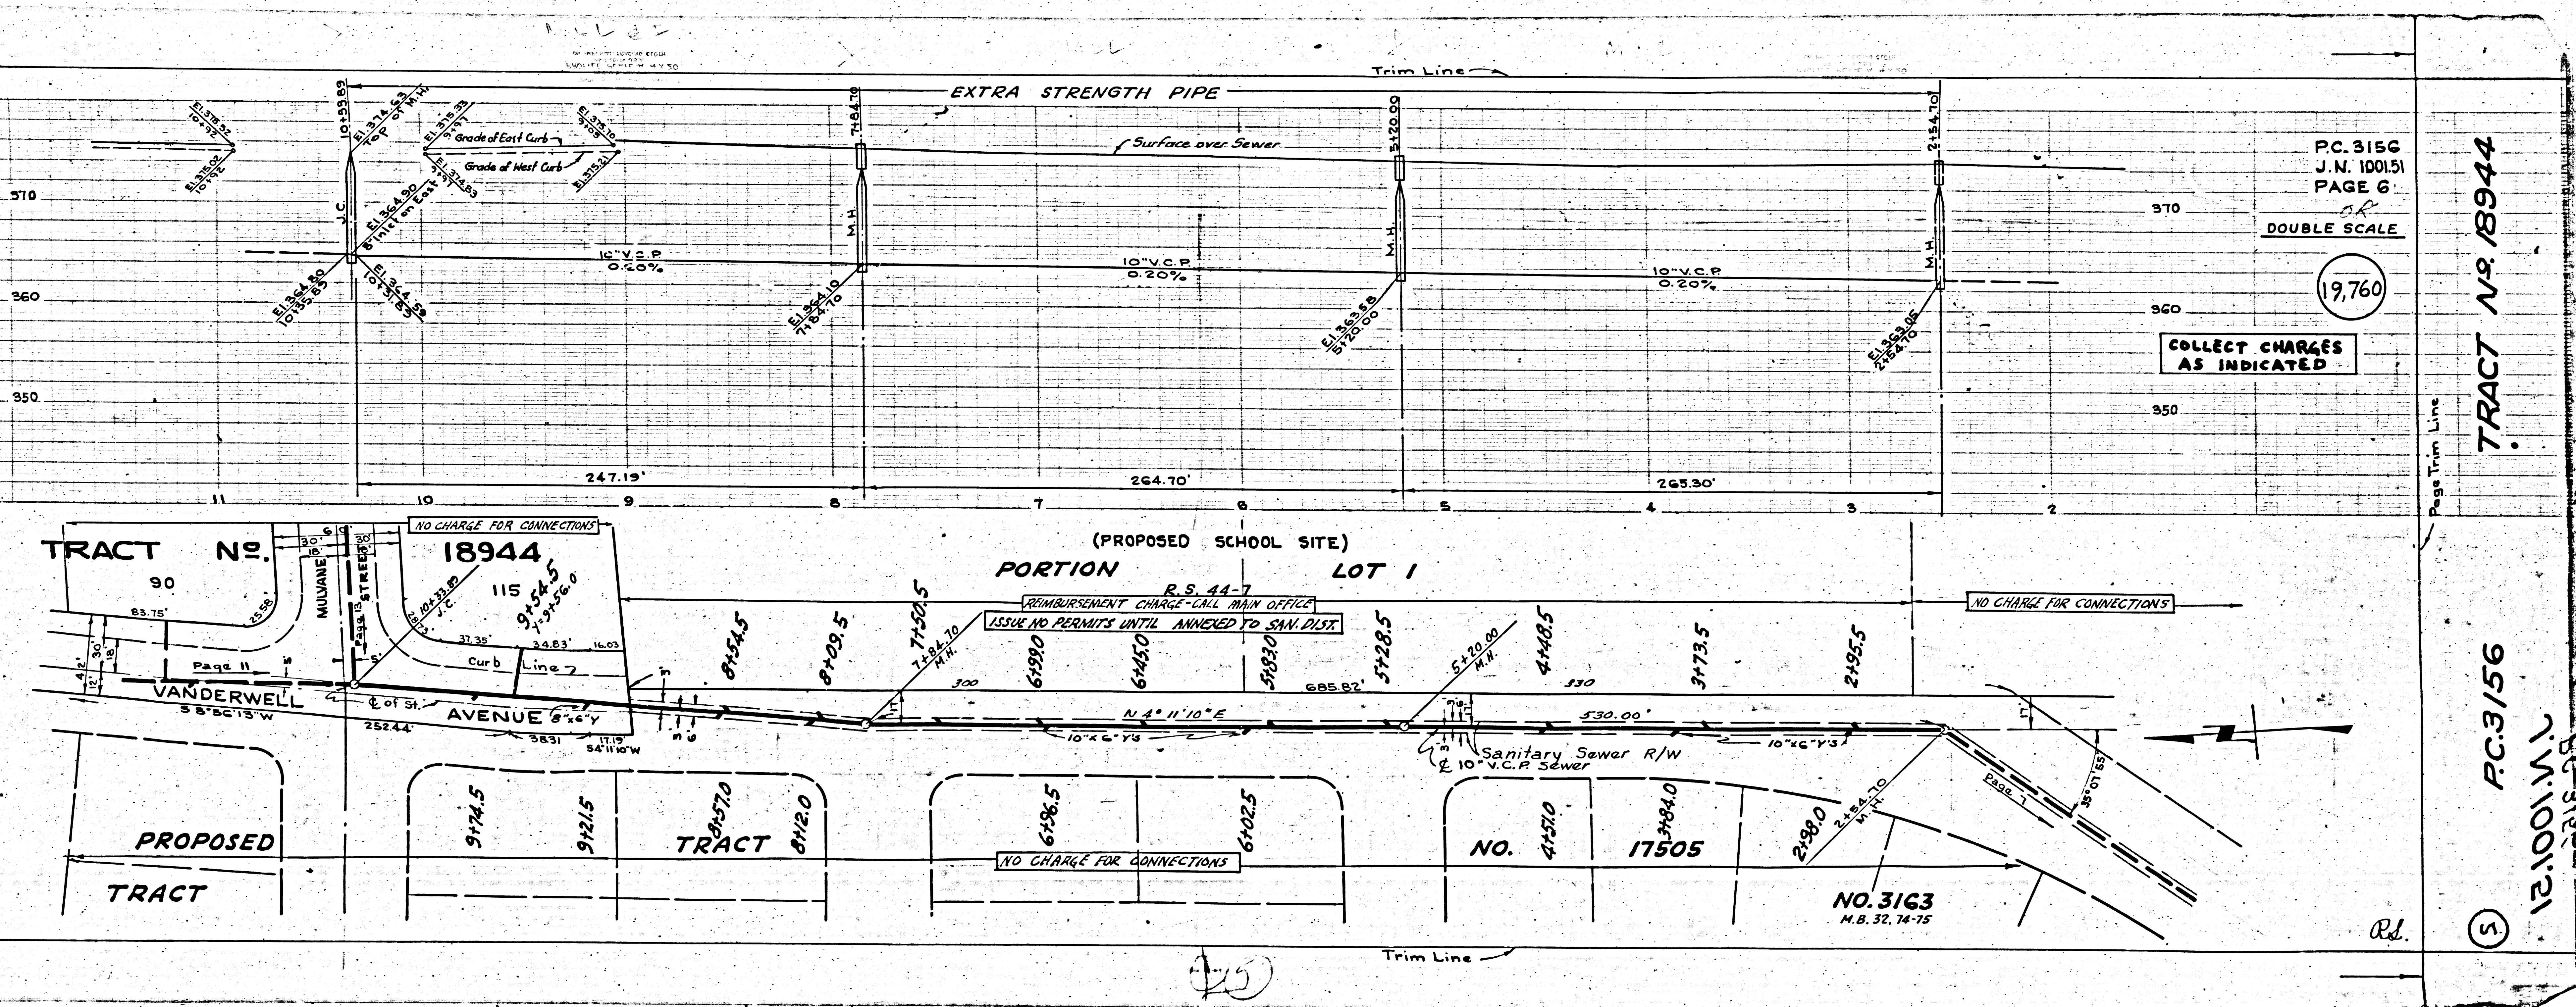

PC. 3156
 J.N. 1001.51
 PAGE 6
 DOUBLE SCALE


19,760

COLLECT CHARGES
 AS INDICATED

TRACT No. 18944

PC. 3156
 J.N. 1001.51

3

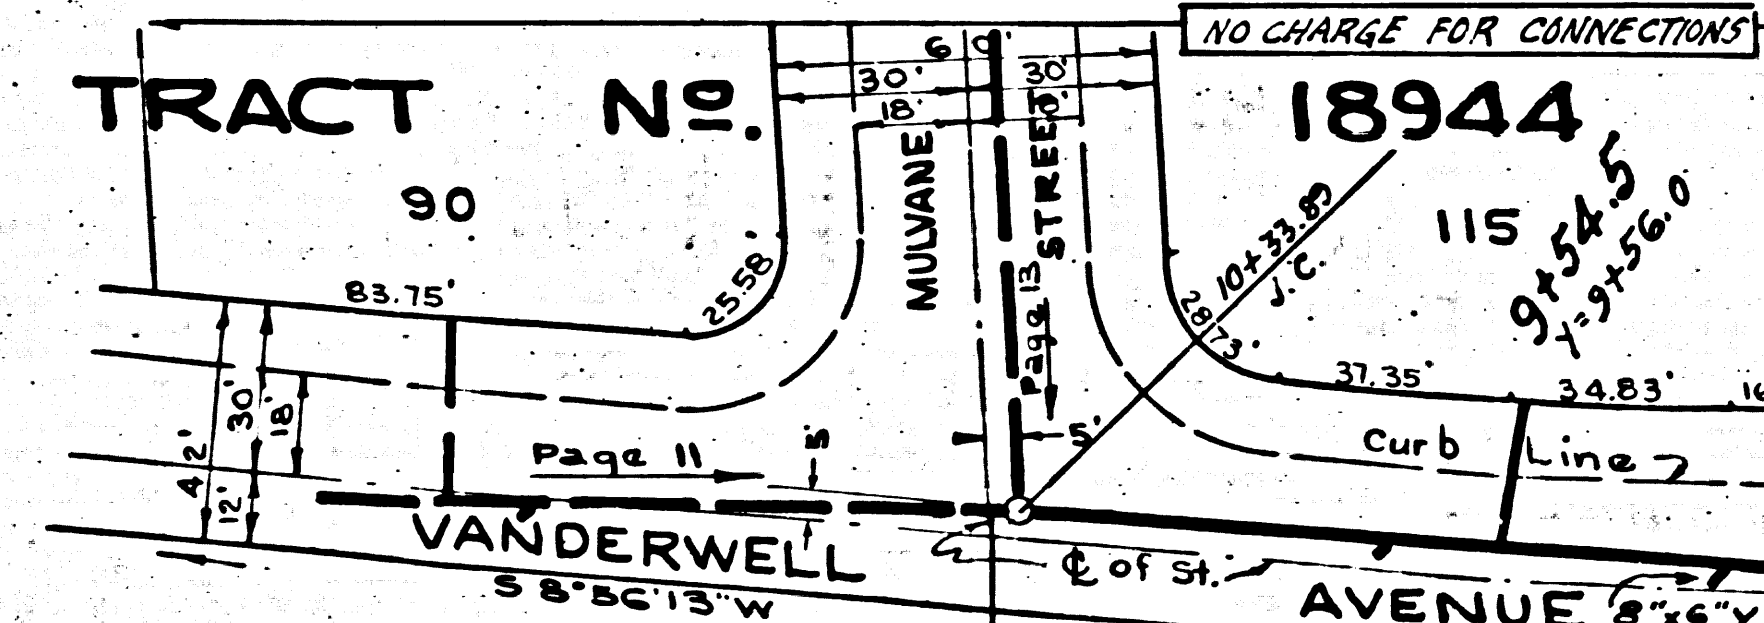


(PROPOSED SCHOOL SITE)
 PORTION LOT 1

R.S. 44-7
 REIMBURSEMENT CHARGE - CALL MAIN OFFICE
 ISSUE NO PERMITS UNTIL ANNEXED TO SANI DIST

Sanitary Sewer R/W
 10" V.C.P. Sewer

NO. 3163
 M.B. 32, 74-75


25

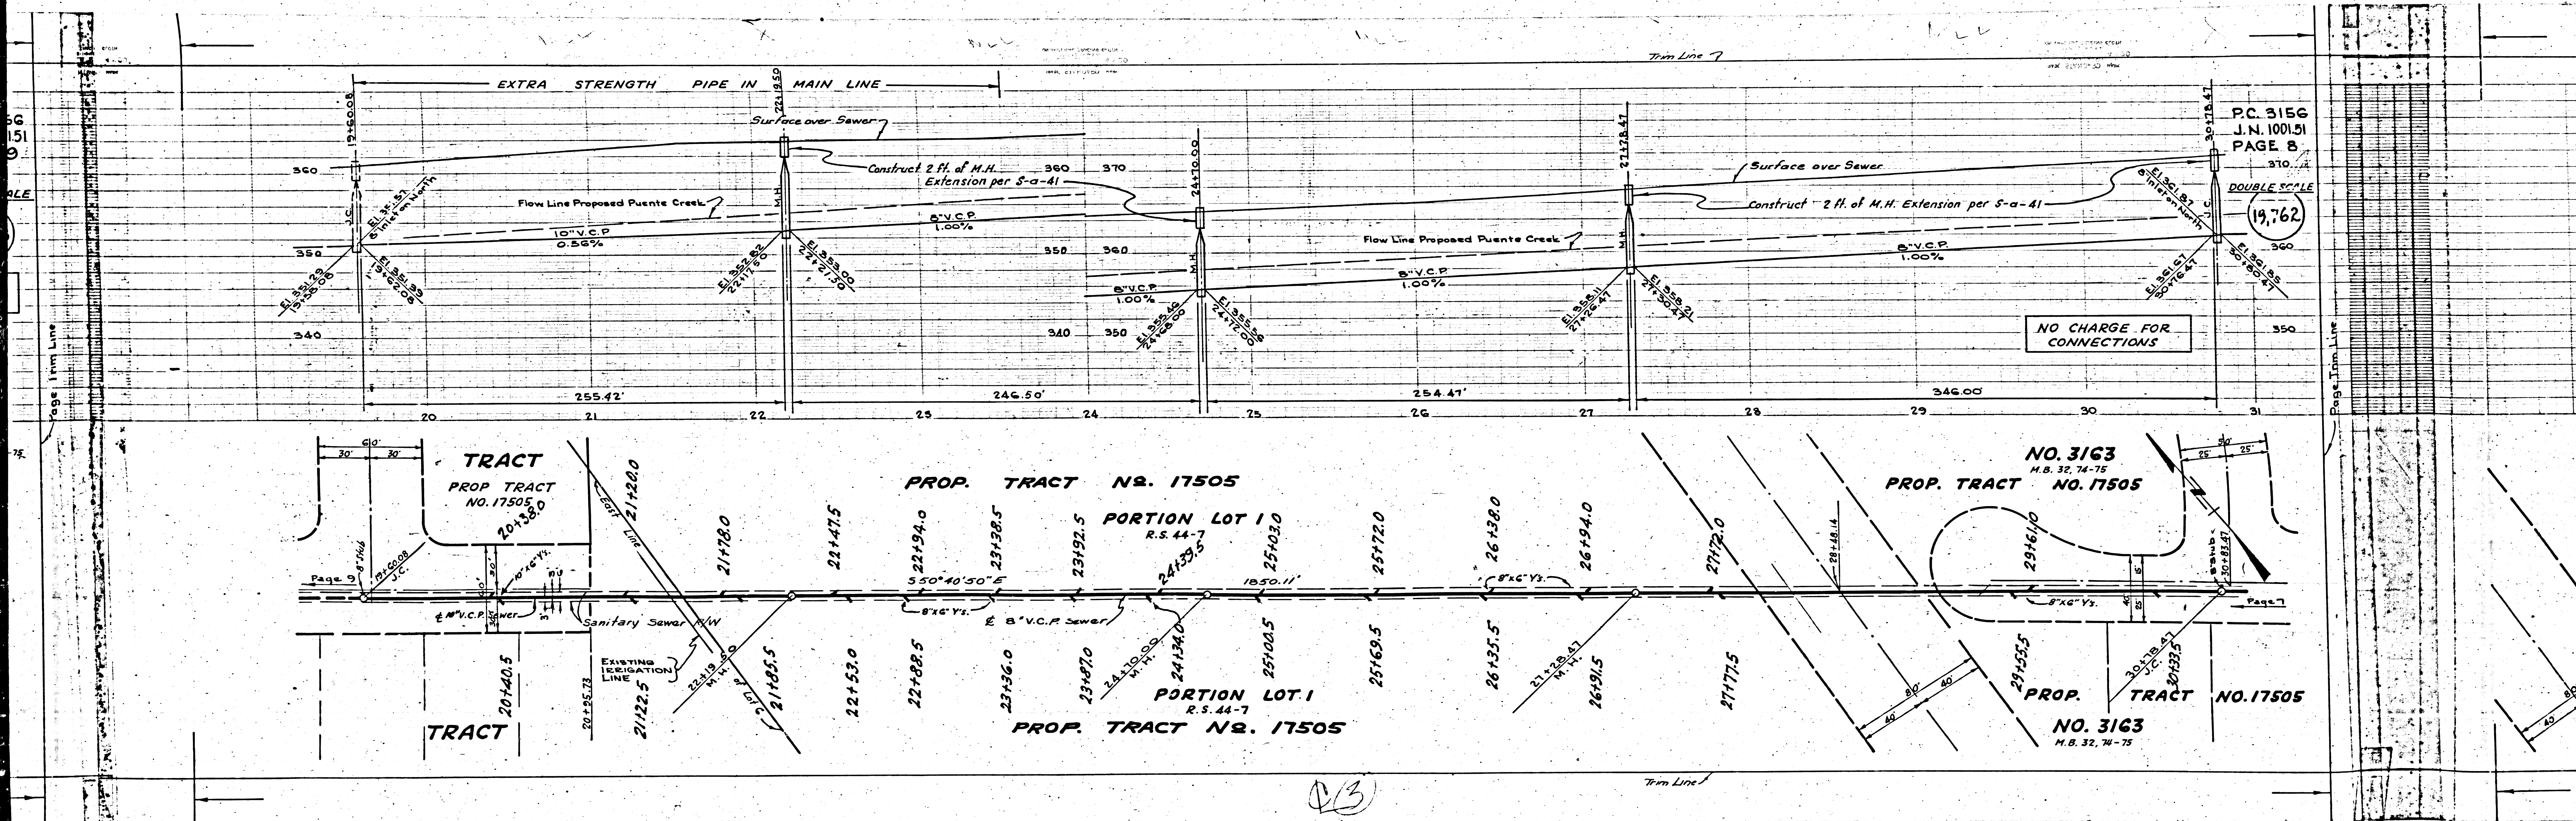


TRACT NO. 18944

P.C. 3156


(2)

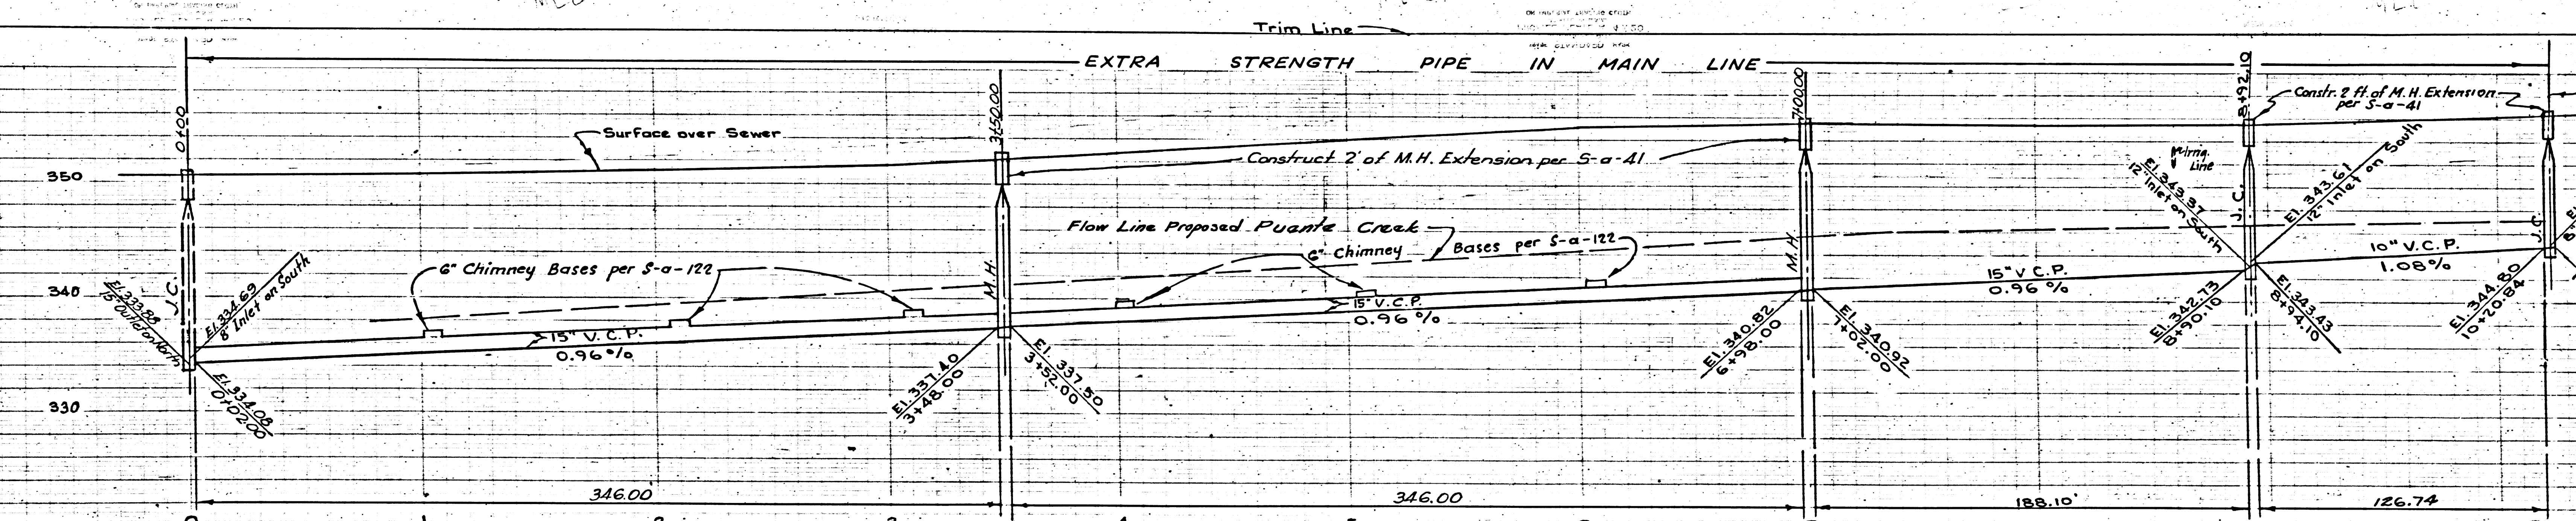

P.C. 3156
 J.N. 100151
 PAGE 10
 DOUBLE SCALE
 19,764
 COLLECT CHARGES AS INDICATED

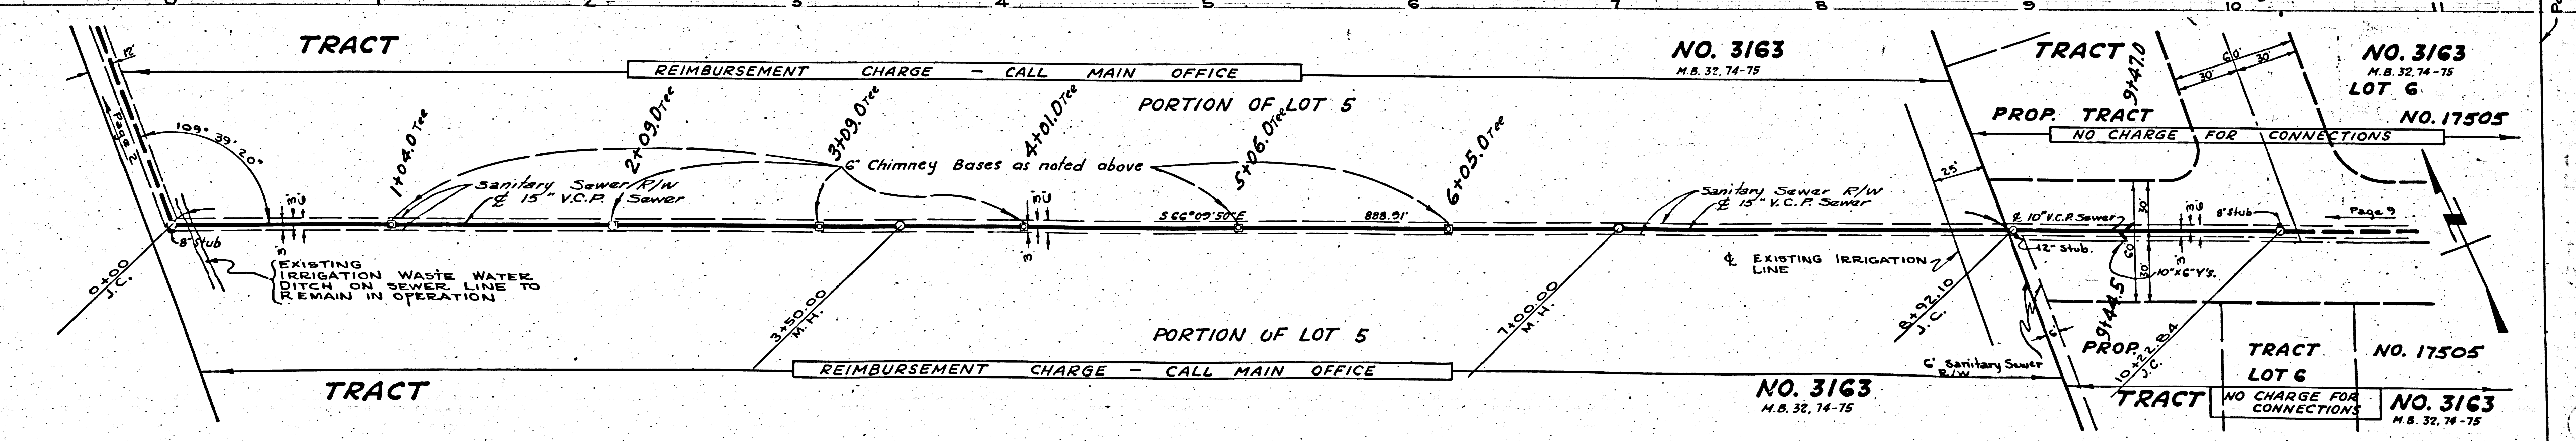

Page Trim Line

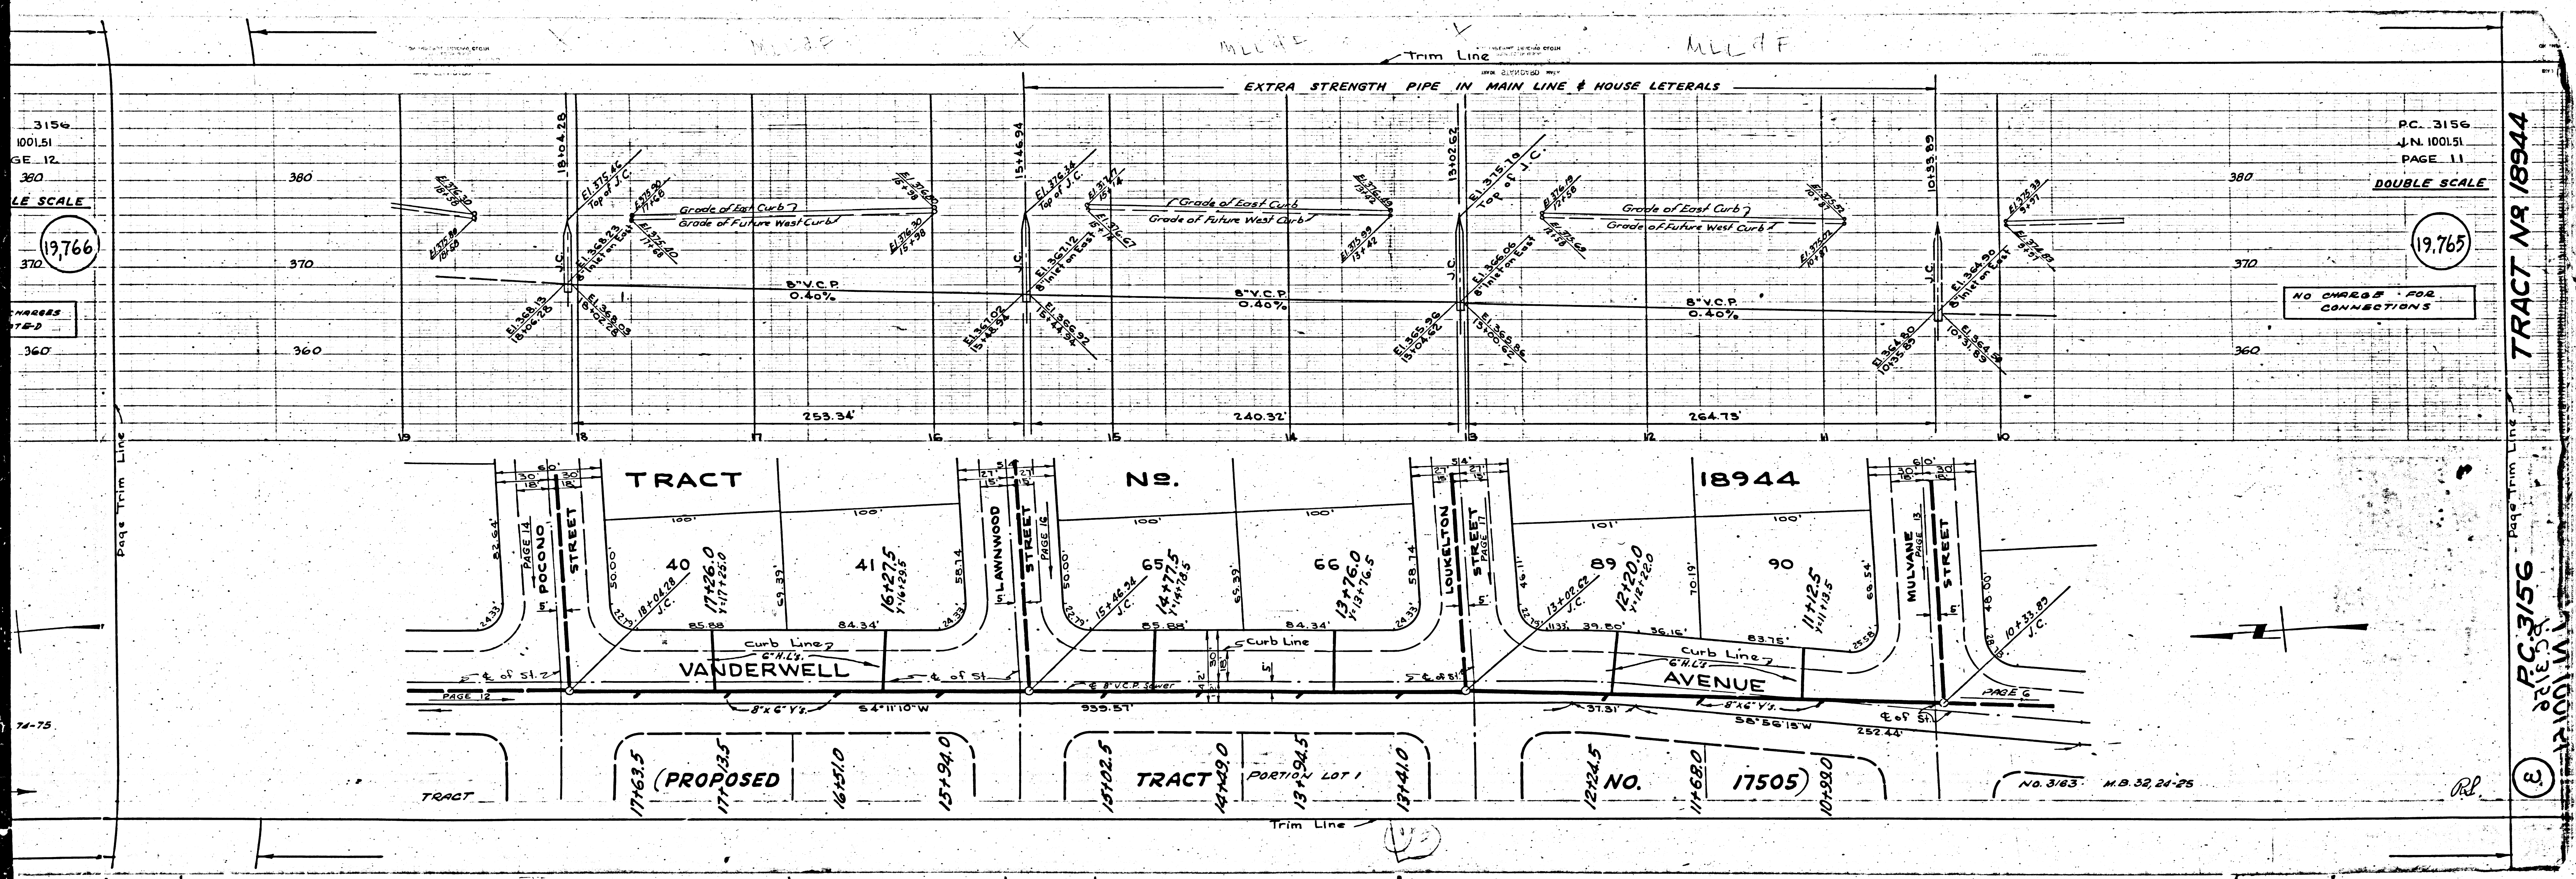

3156
100151
GE. 12.
380
370
360

SCALE
19,766

CHANGES
BY
DATE

PC. 3156
J.N. 100151
PAGE 11
DOUBLE SCALE

19,765

NO CHARGE FOR CONNECTIONS

TRACT NO. 18944

74-75





PC. 3156
J.N. 100151
PAGE 11

REL

No. 3183 M.B. 22, 24-25

PC. 3156
 J.N. 1001.51
 PAGE 13
 390
 DOUBLE SCALE
 380
 19,767
 370


PC. 3156
 J.N. 1001.51
 PAGE 12
 380
 DOUBLE SCALE
 370
 19,766
 360

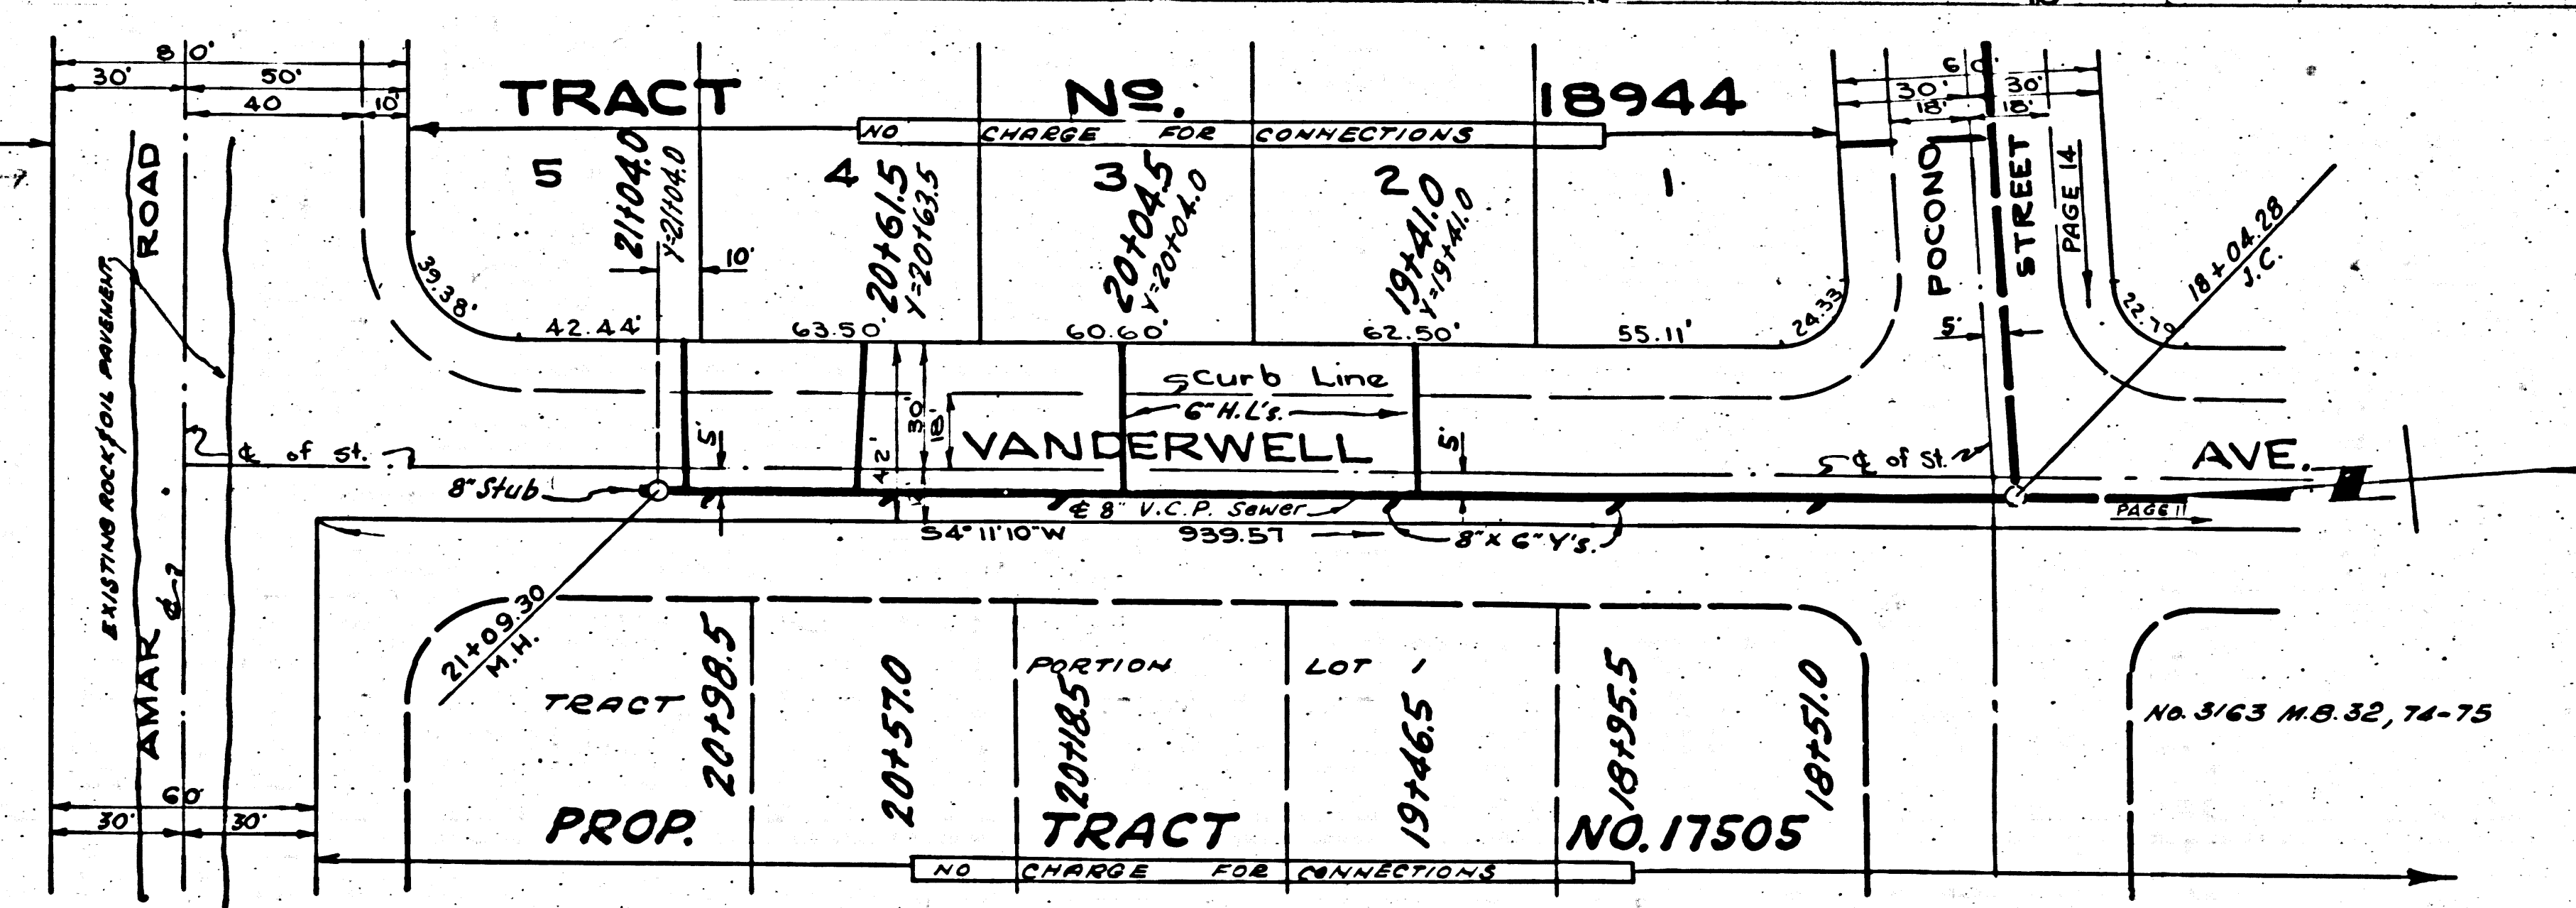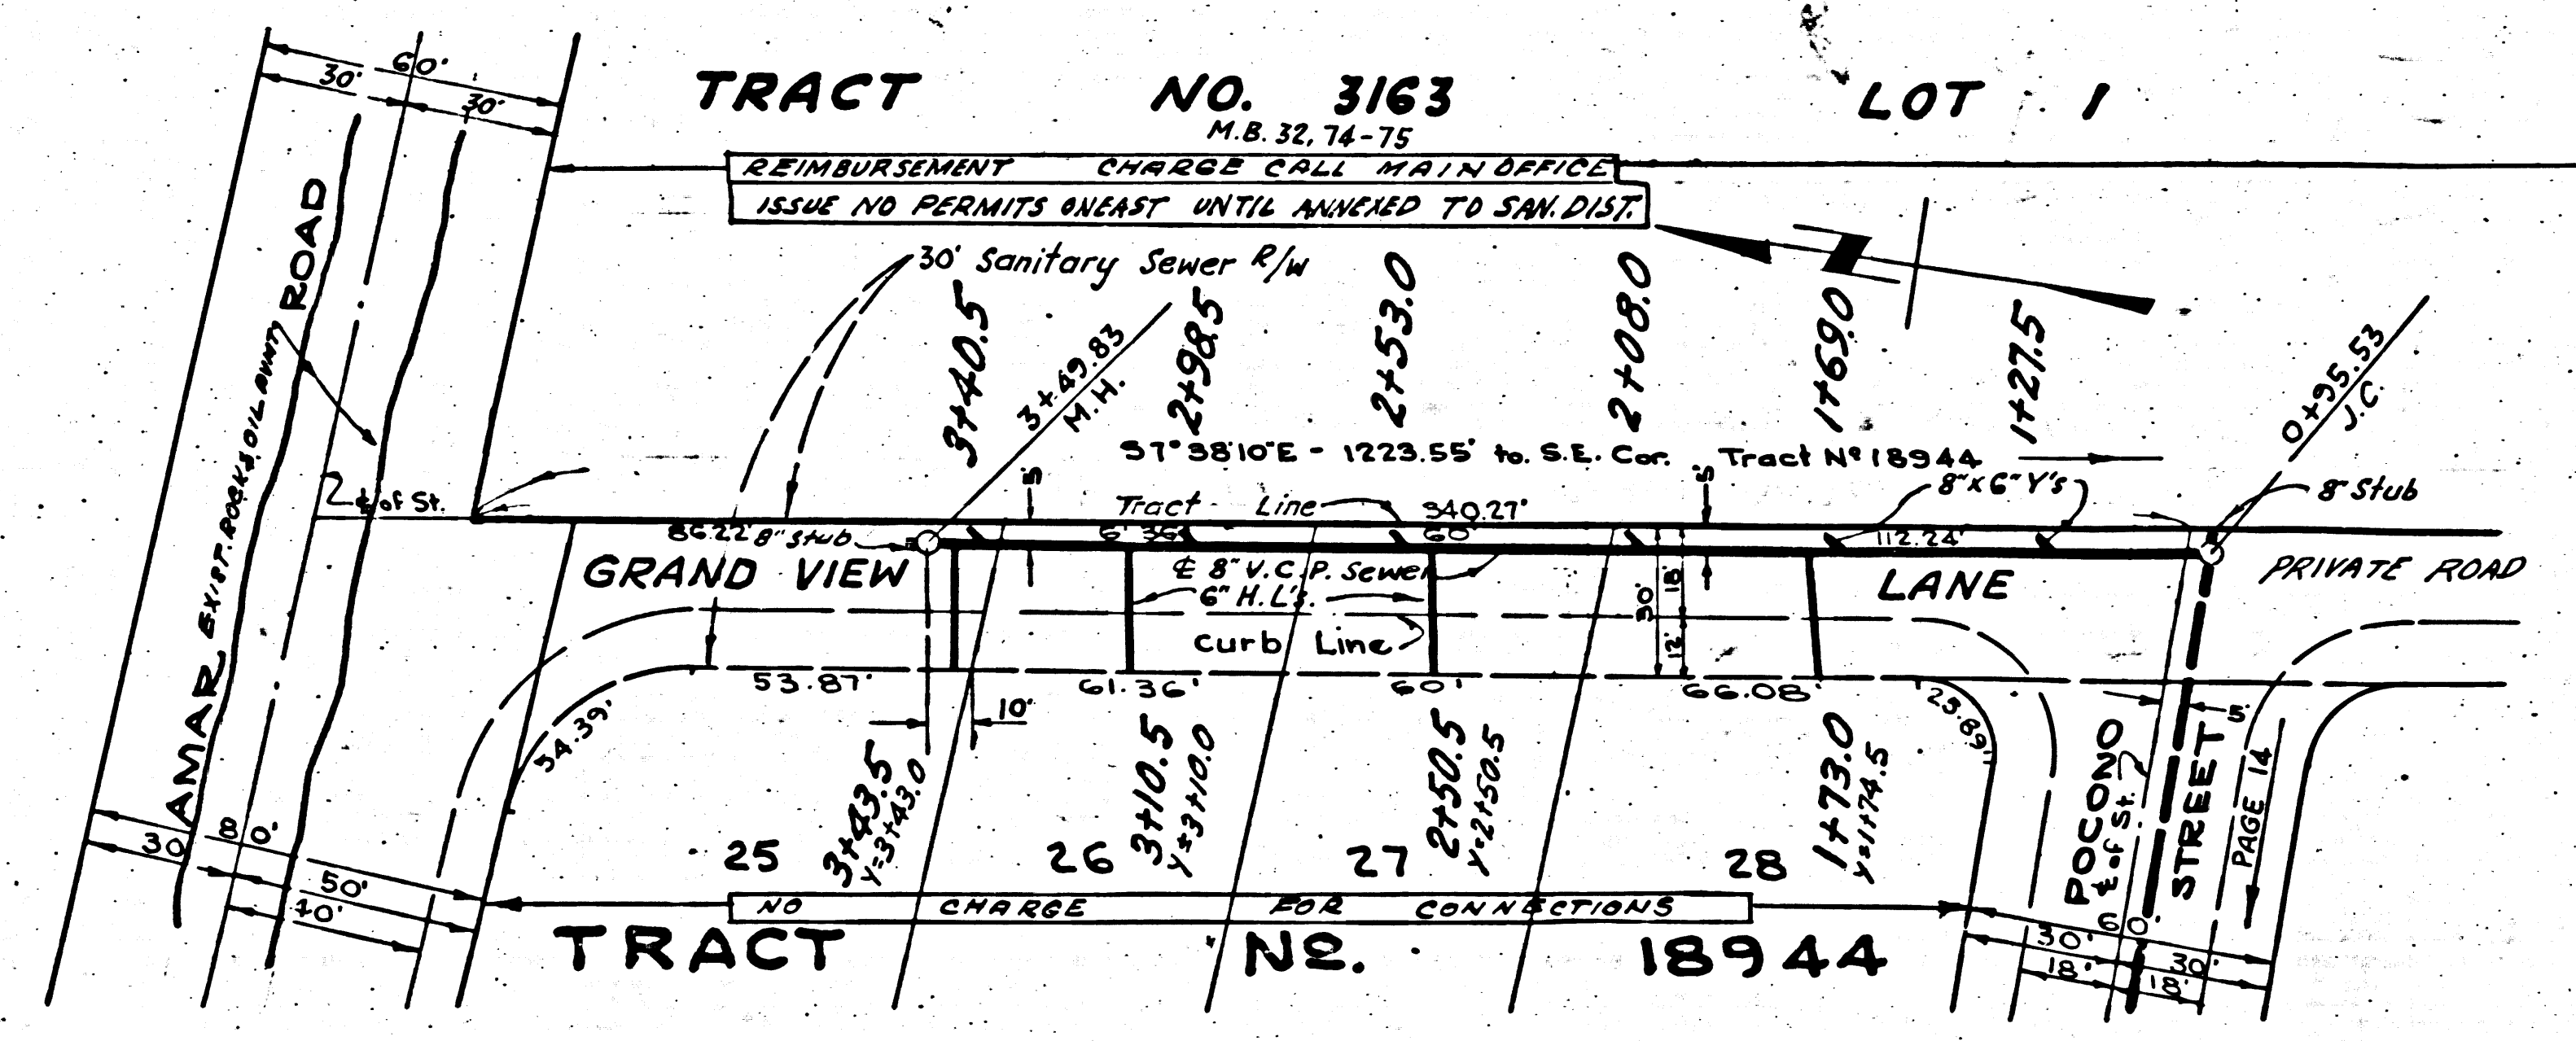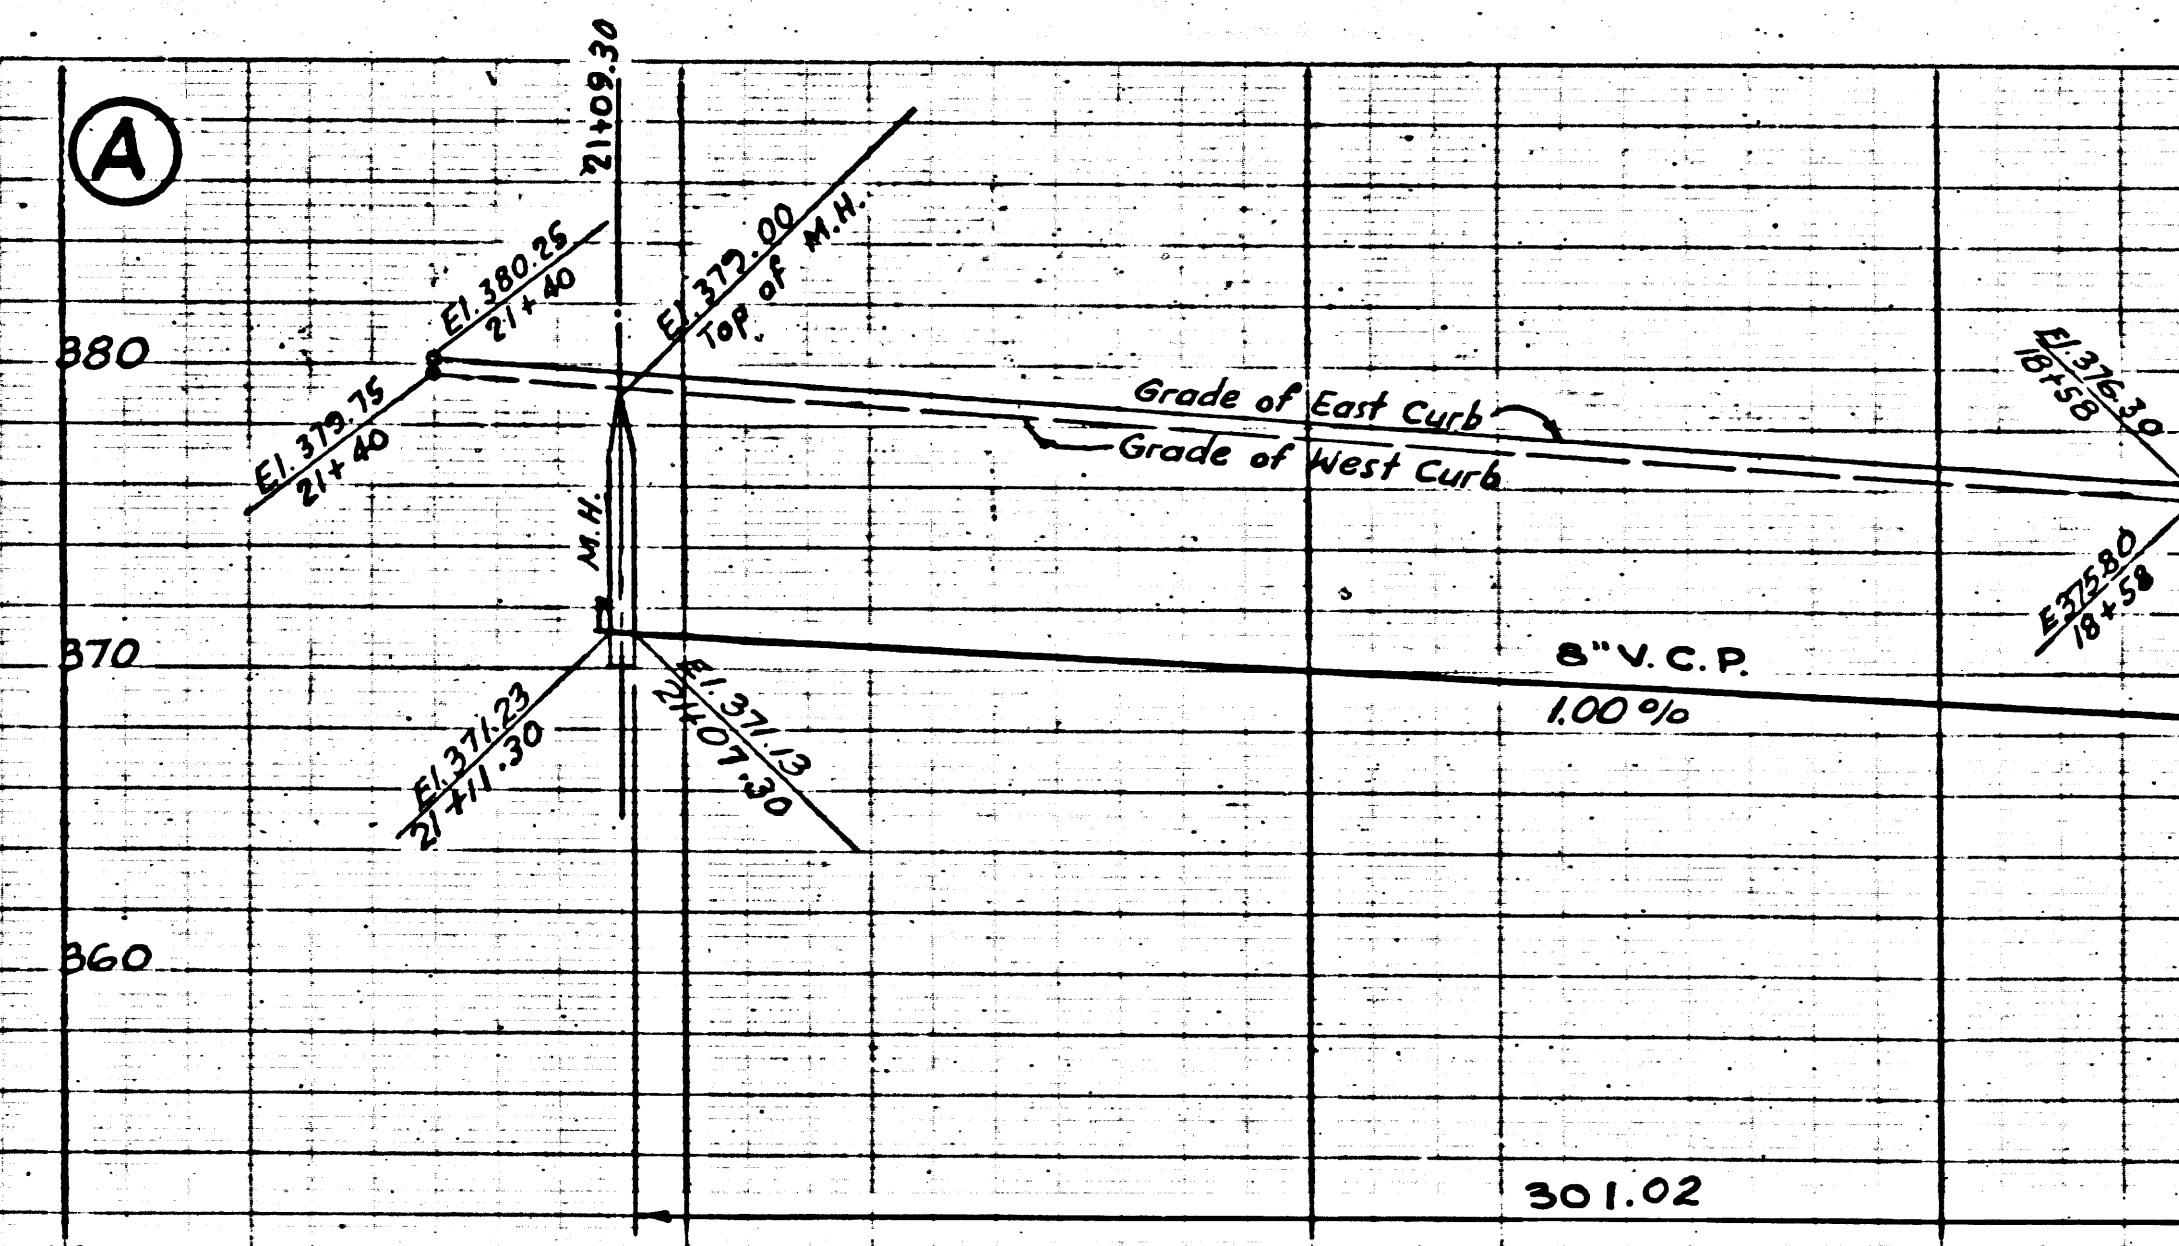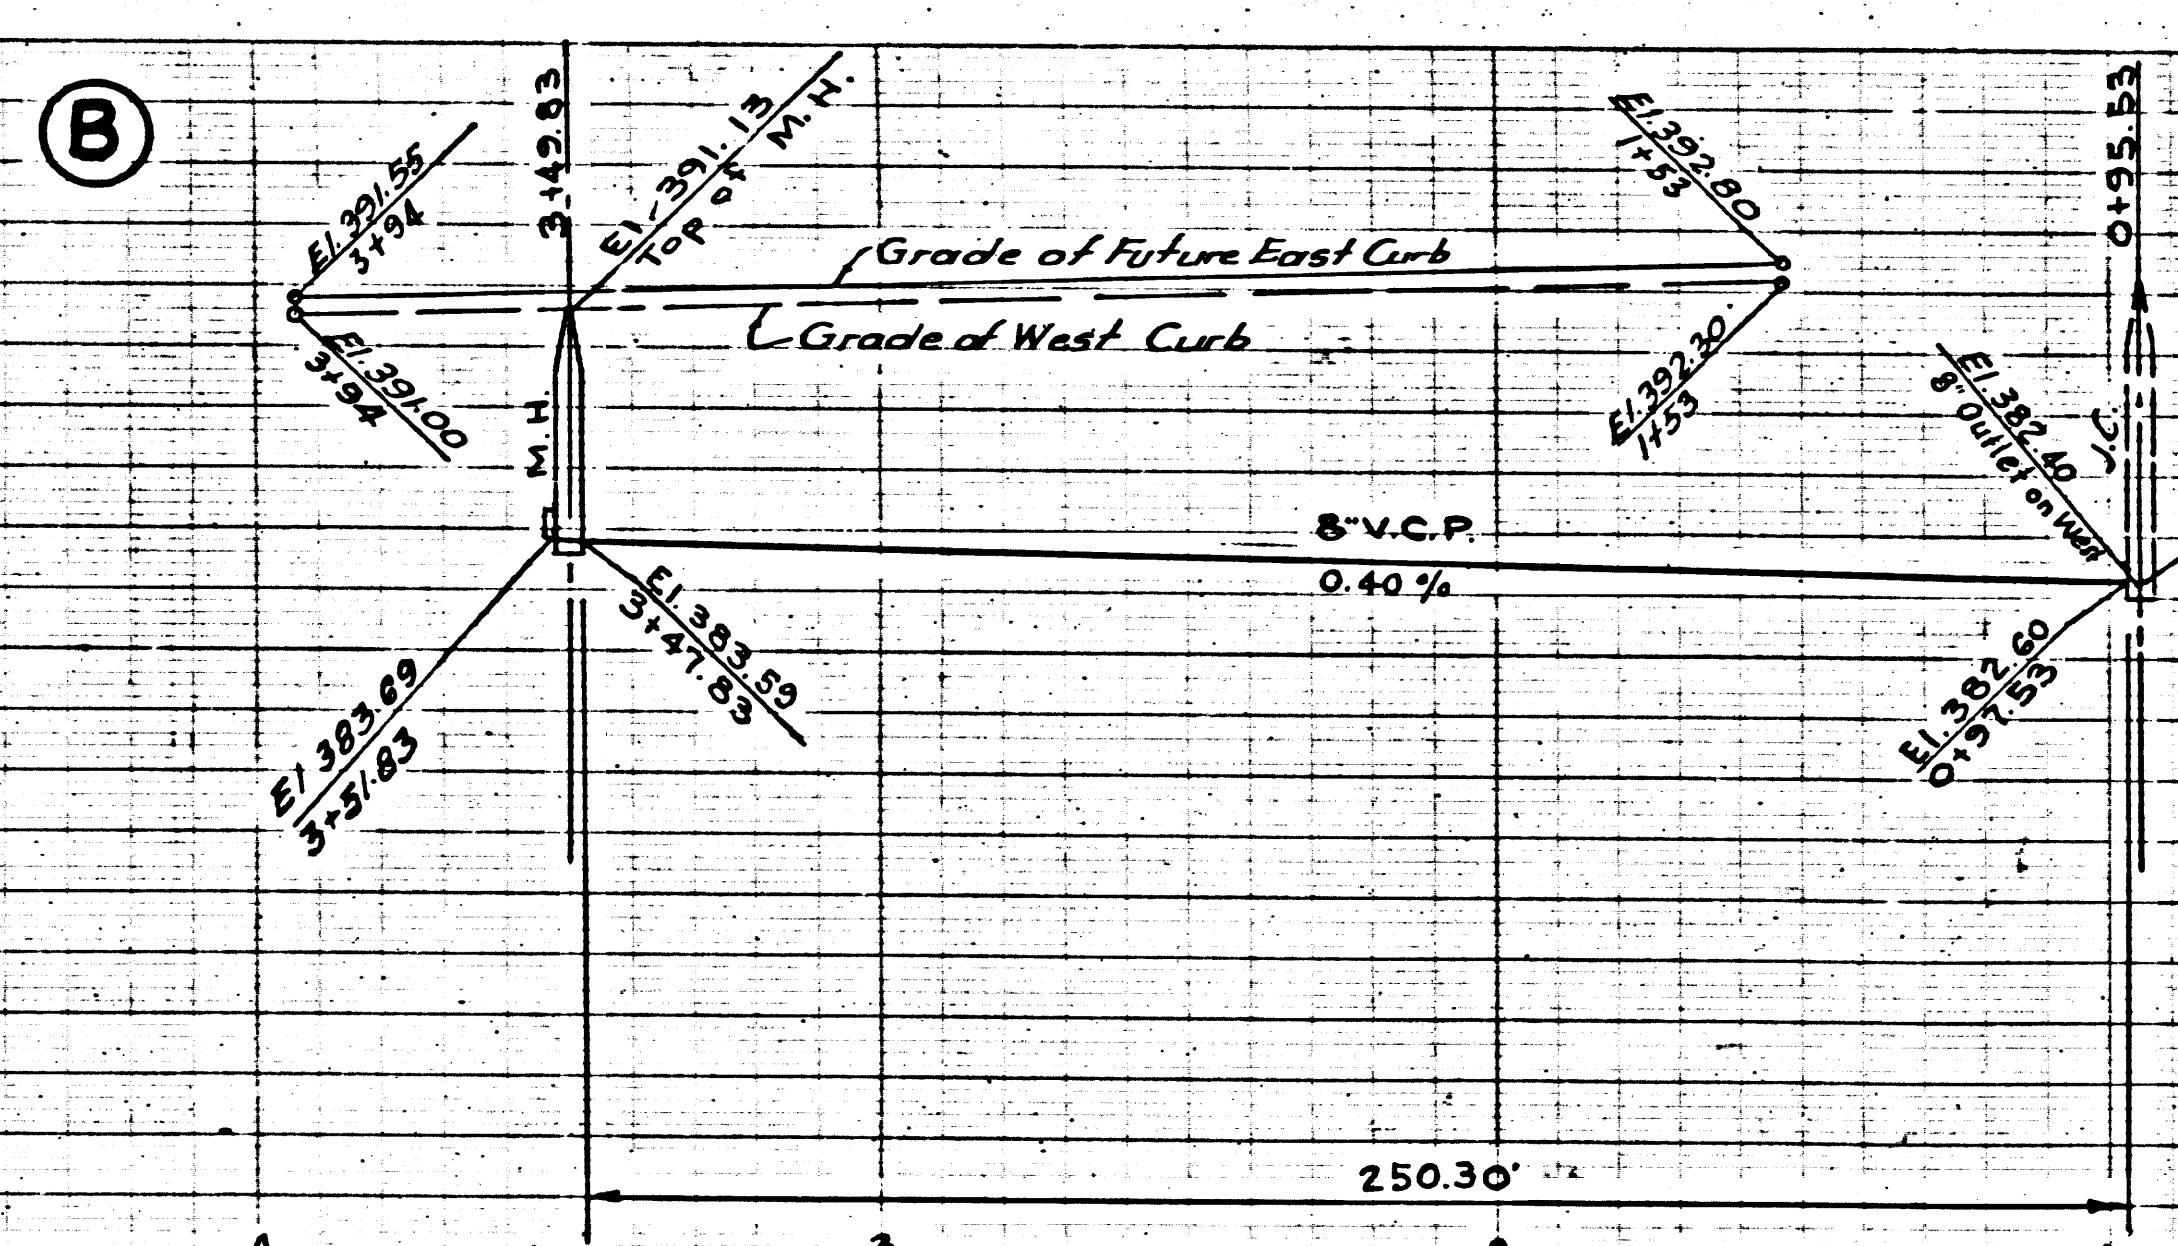

GRAND VIEW
 30" SANITARY SEWER 24" TRACT LINE

Page Trim Line

Page Trim Line

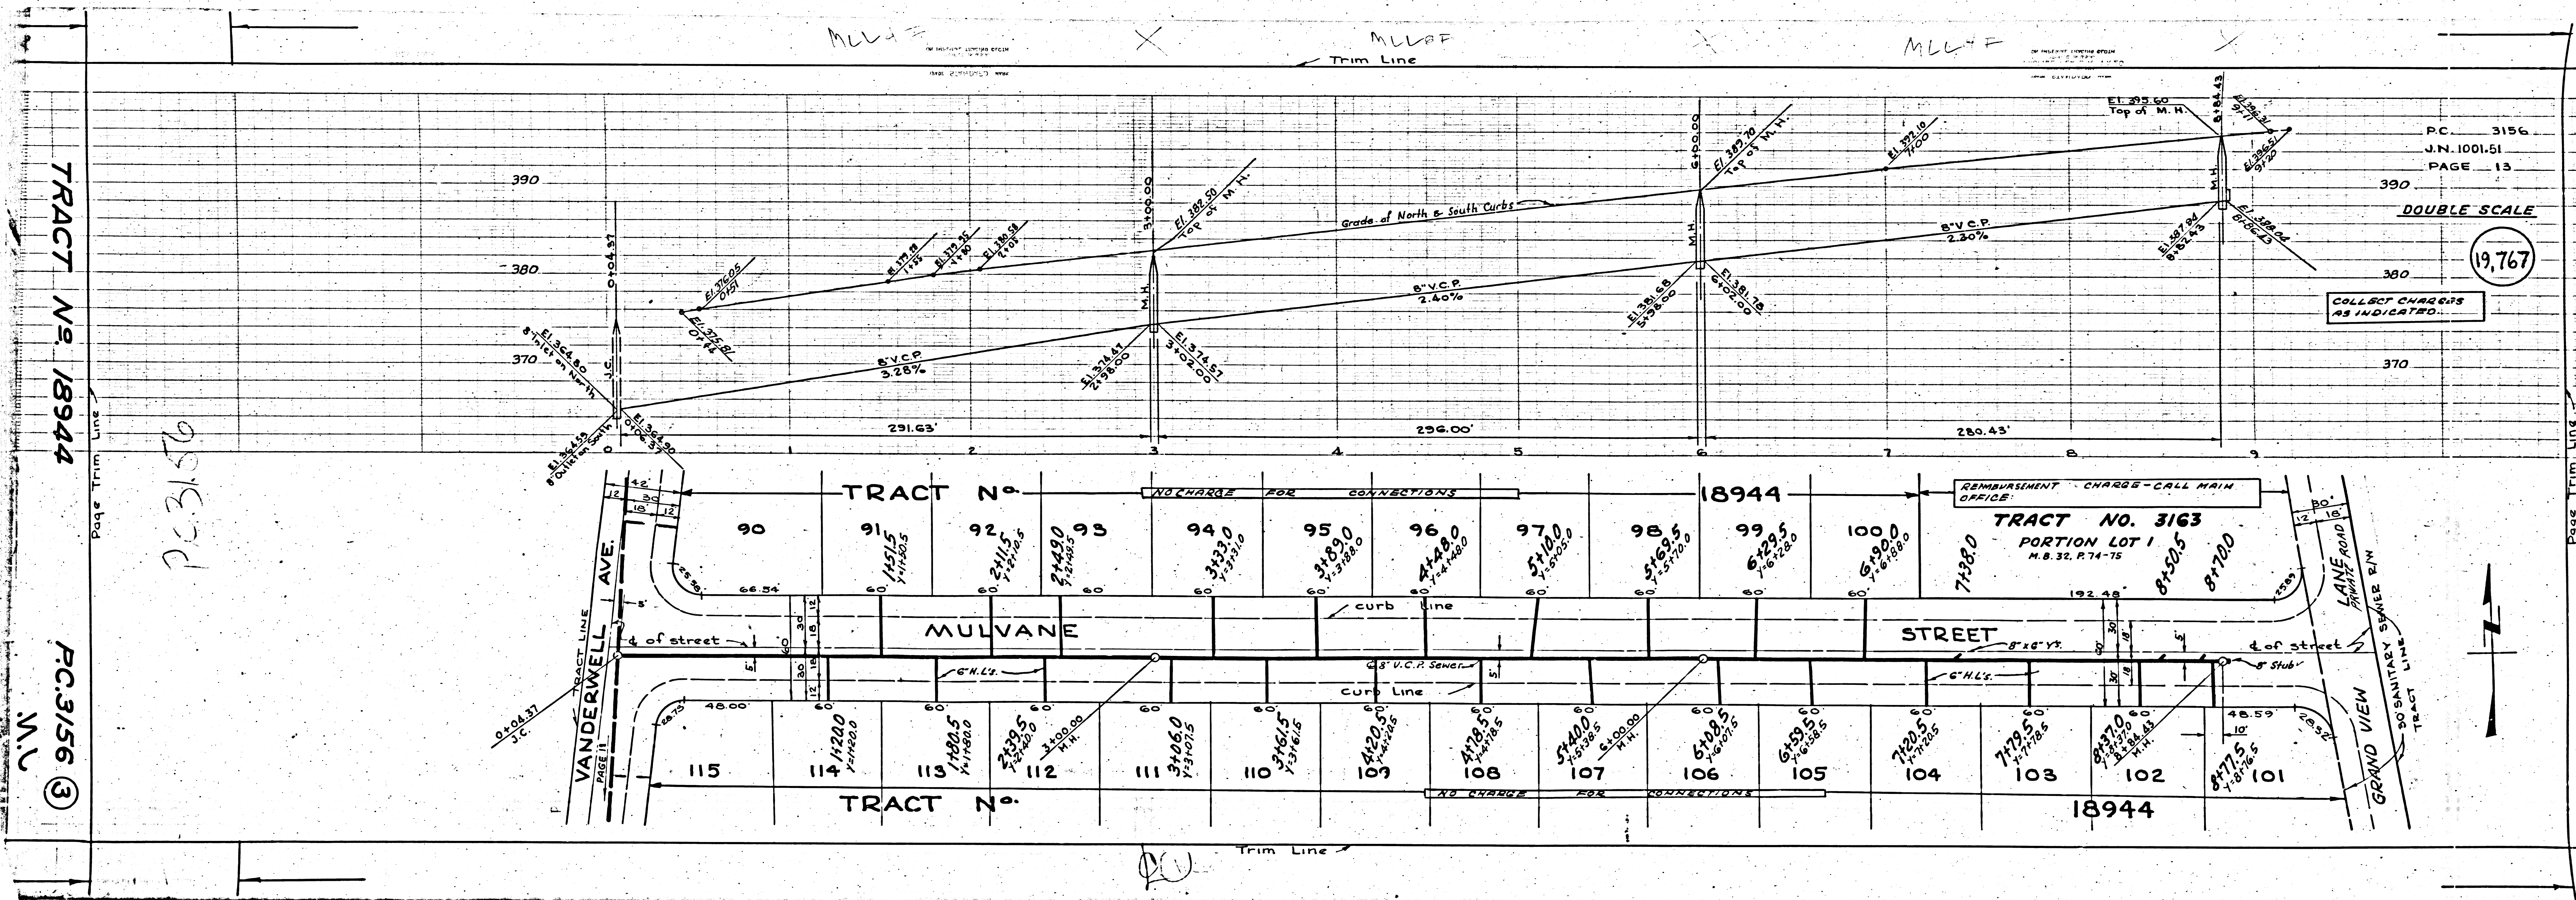


TRACT No. 18944
 FC.3156 (3)
 M.V.

PC.3156

PC. 3156
 J.N. 1001-51
 PAGE 13
 DOUBLE SCALE

19,767


COLLECT CHARGES AS INDICATED...

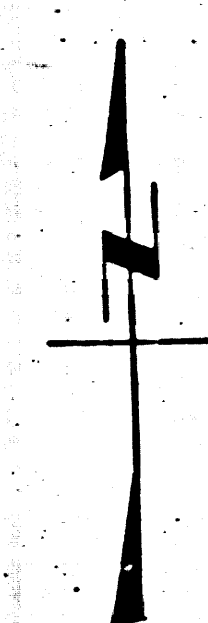

TRACT No. 18944

PC 3156 (3)
N.V.


PC 3156

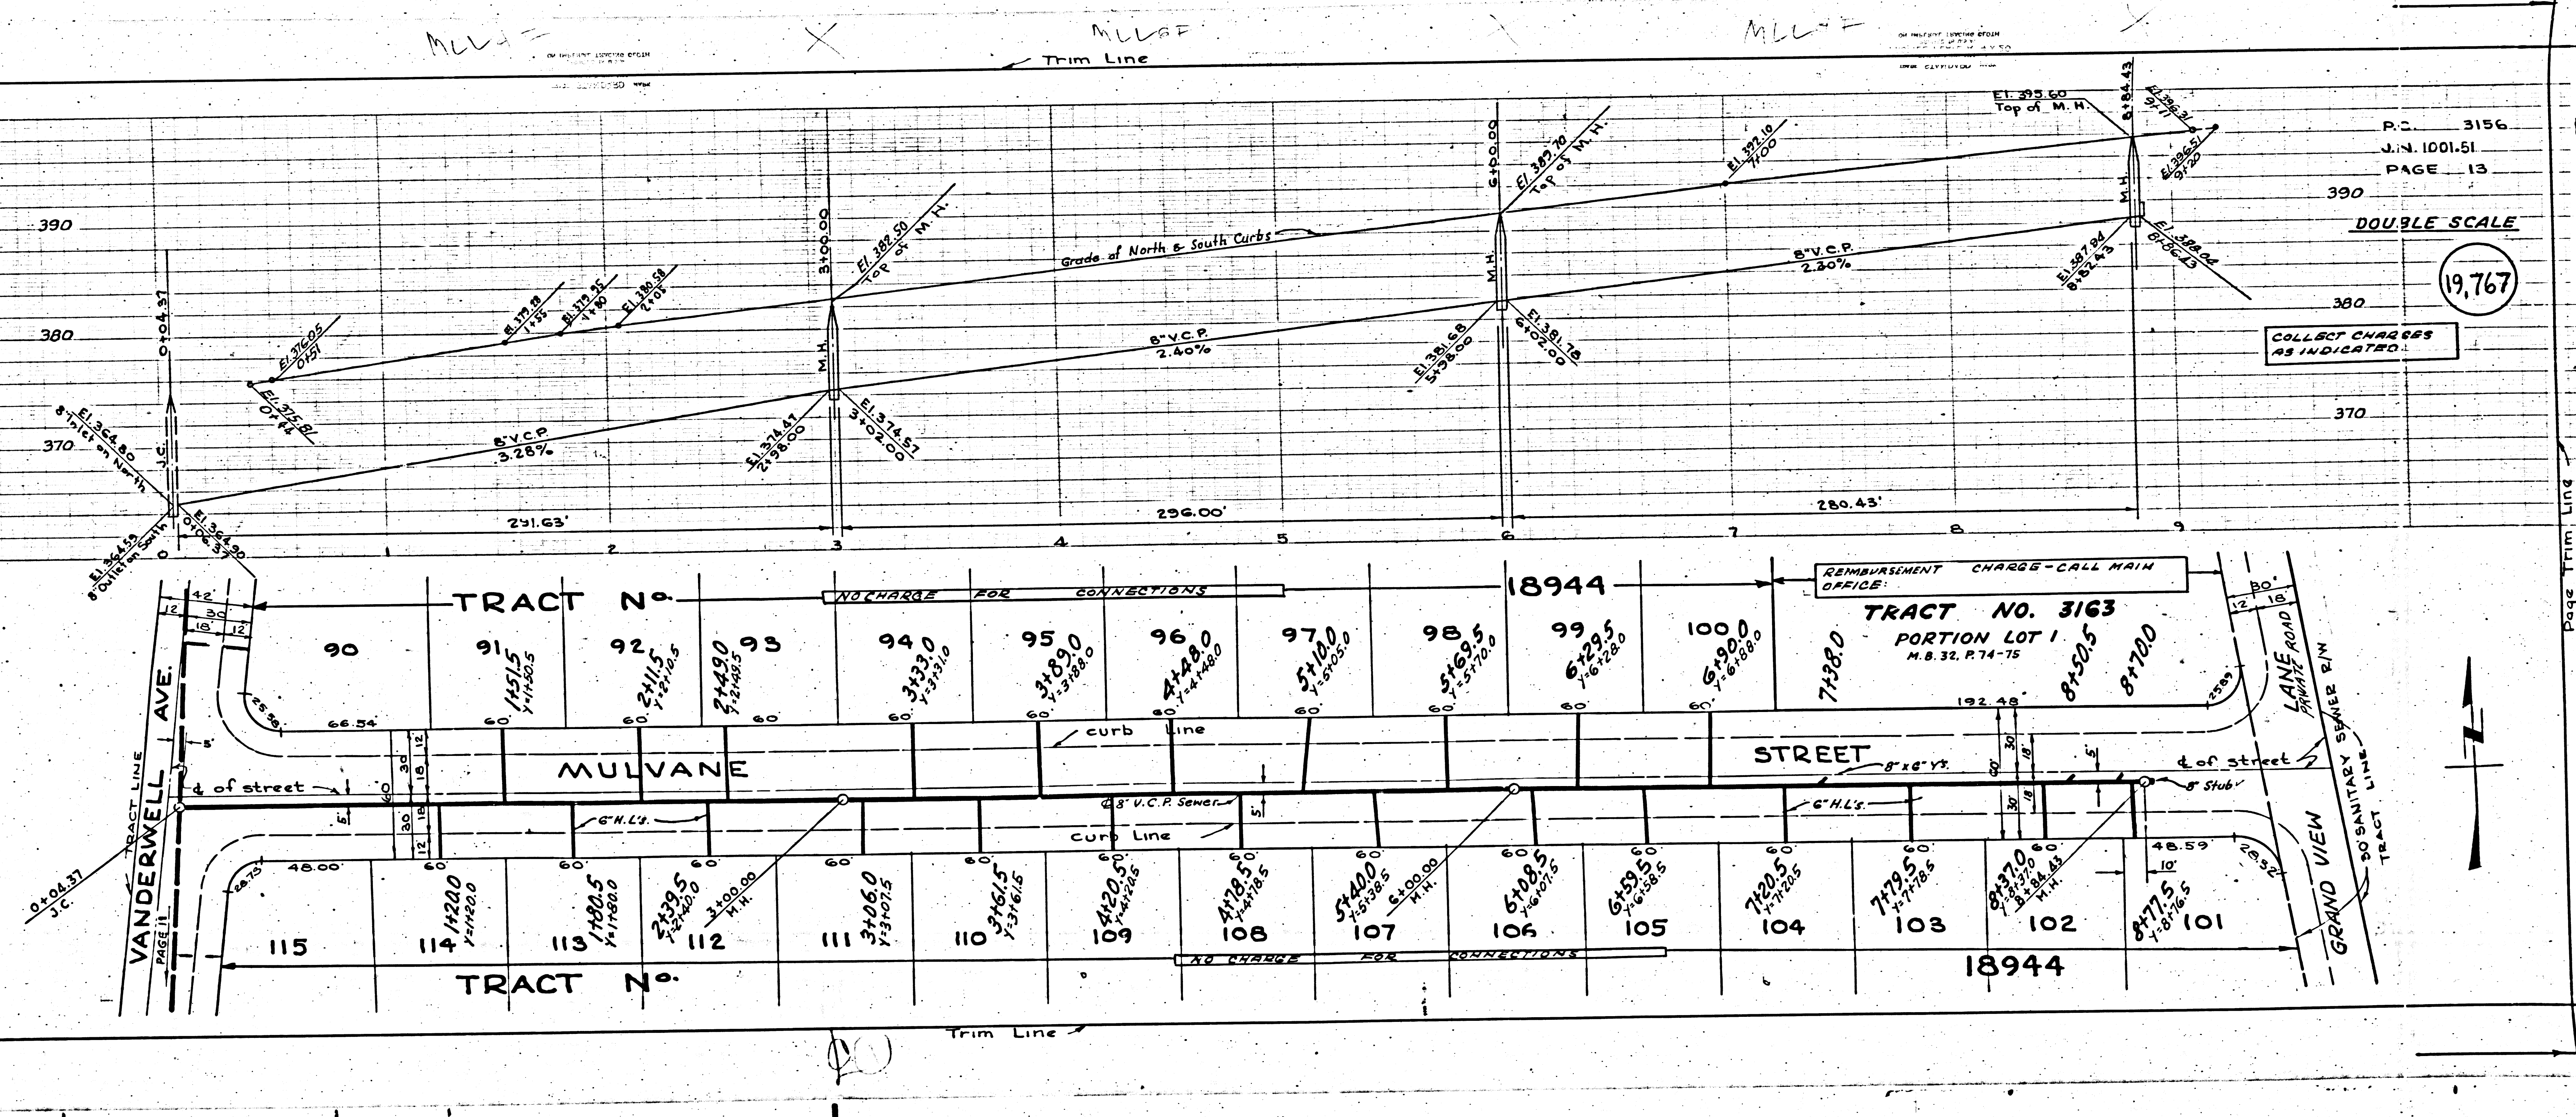


P.C. 3156
J.N. 1001-51
PAGE 13
DOUBLE SCALE

19.767

COLLECT CHARGES AS INDICATED

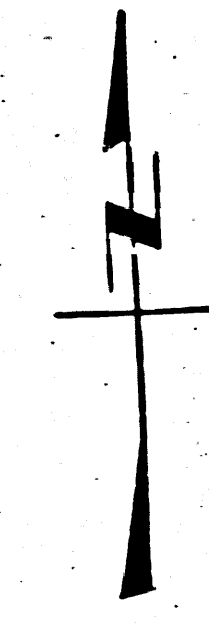

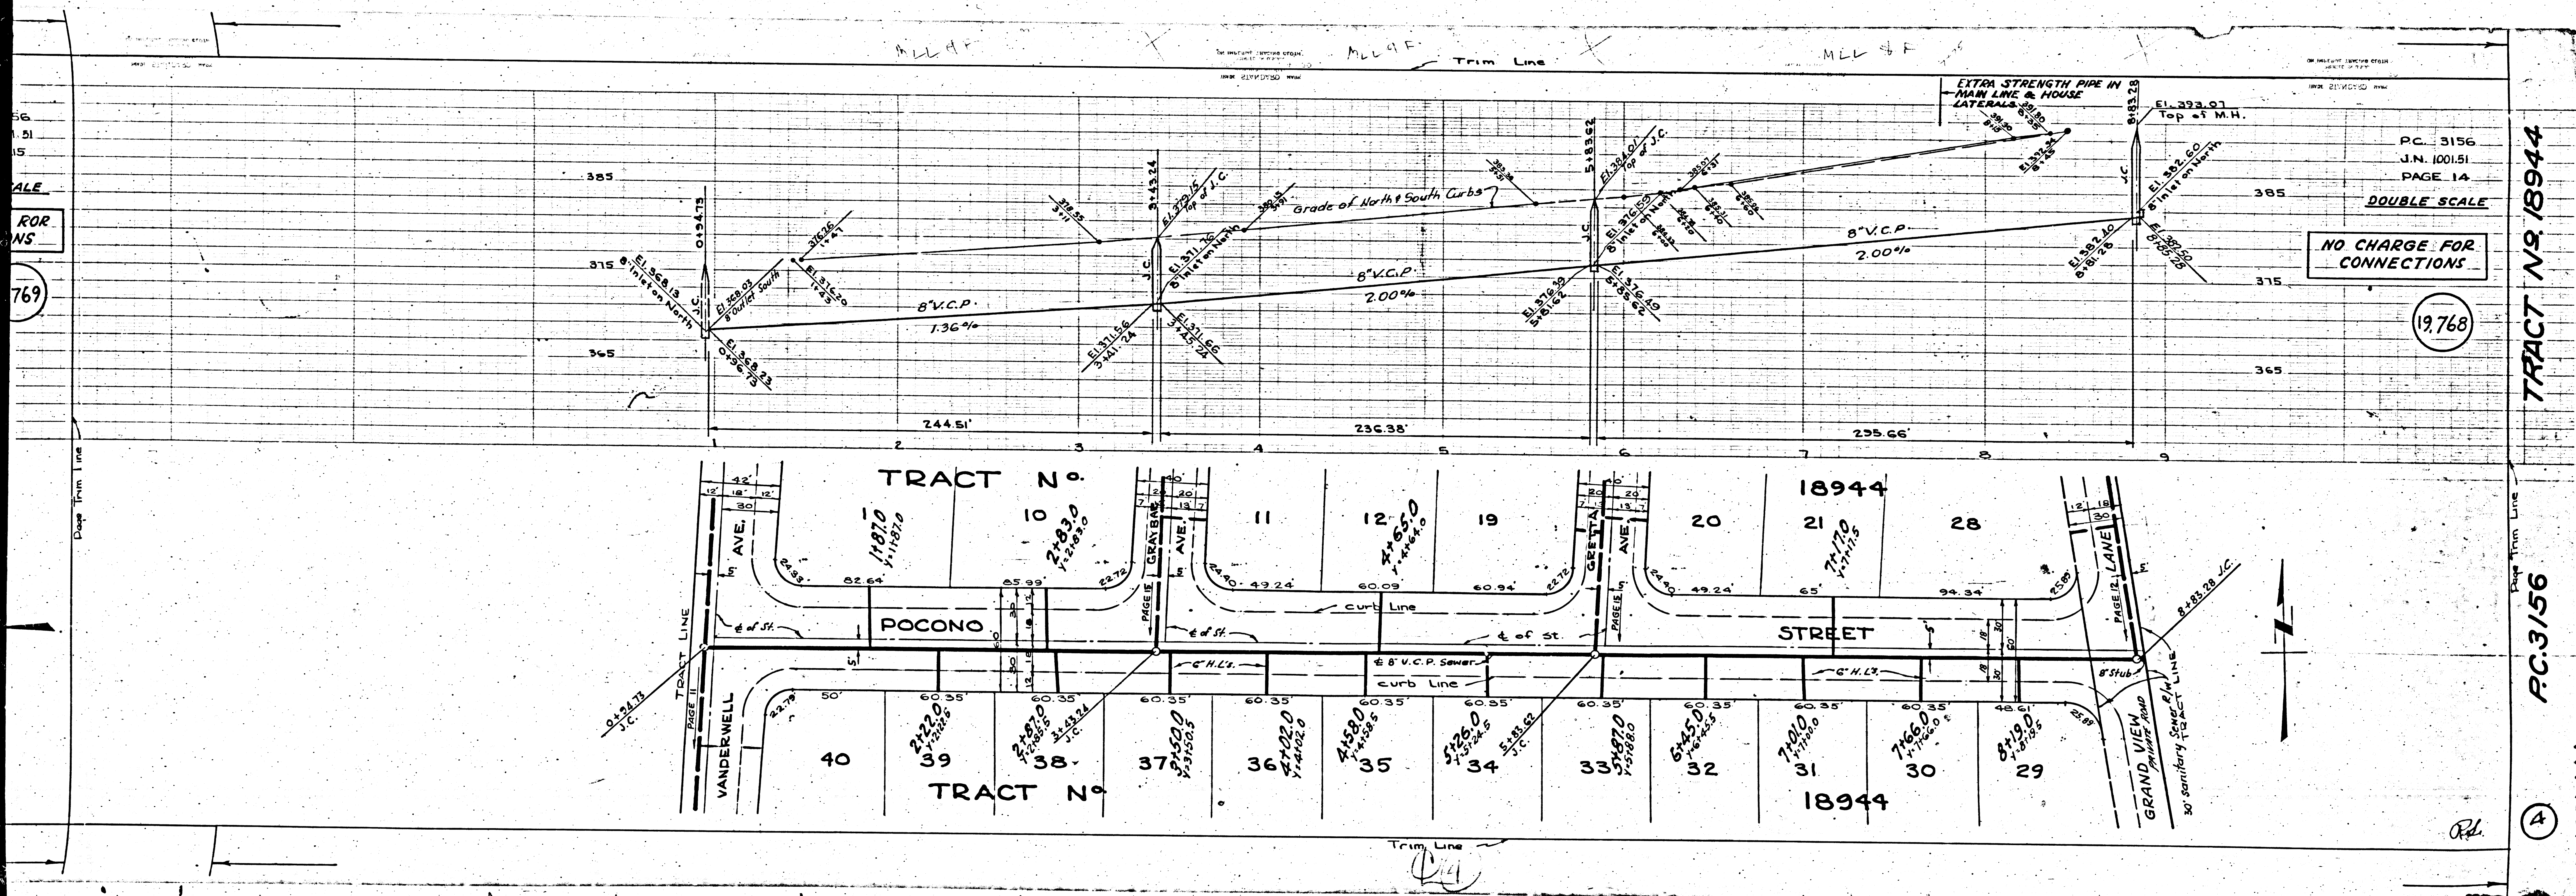

PC 3156
 J.N. 1001.51
 PAGE 14
 DOUBLE SCALE

NO CHARGE FOR CONNECTIONS


19768

TRACT No 18944

PC 3156

(A)

12100 ML


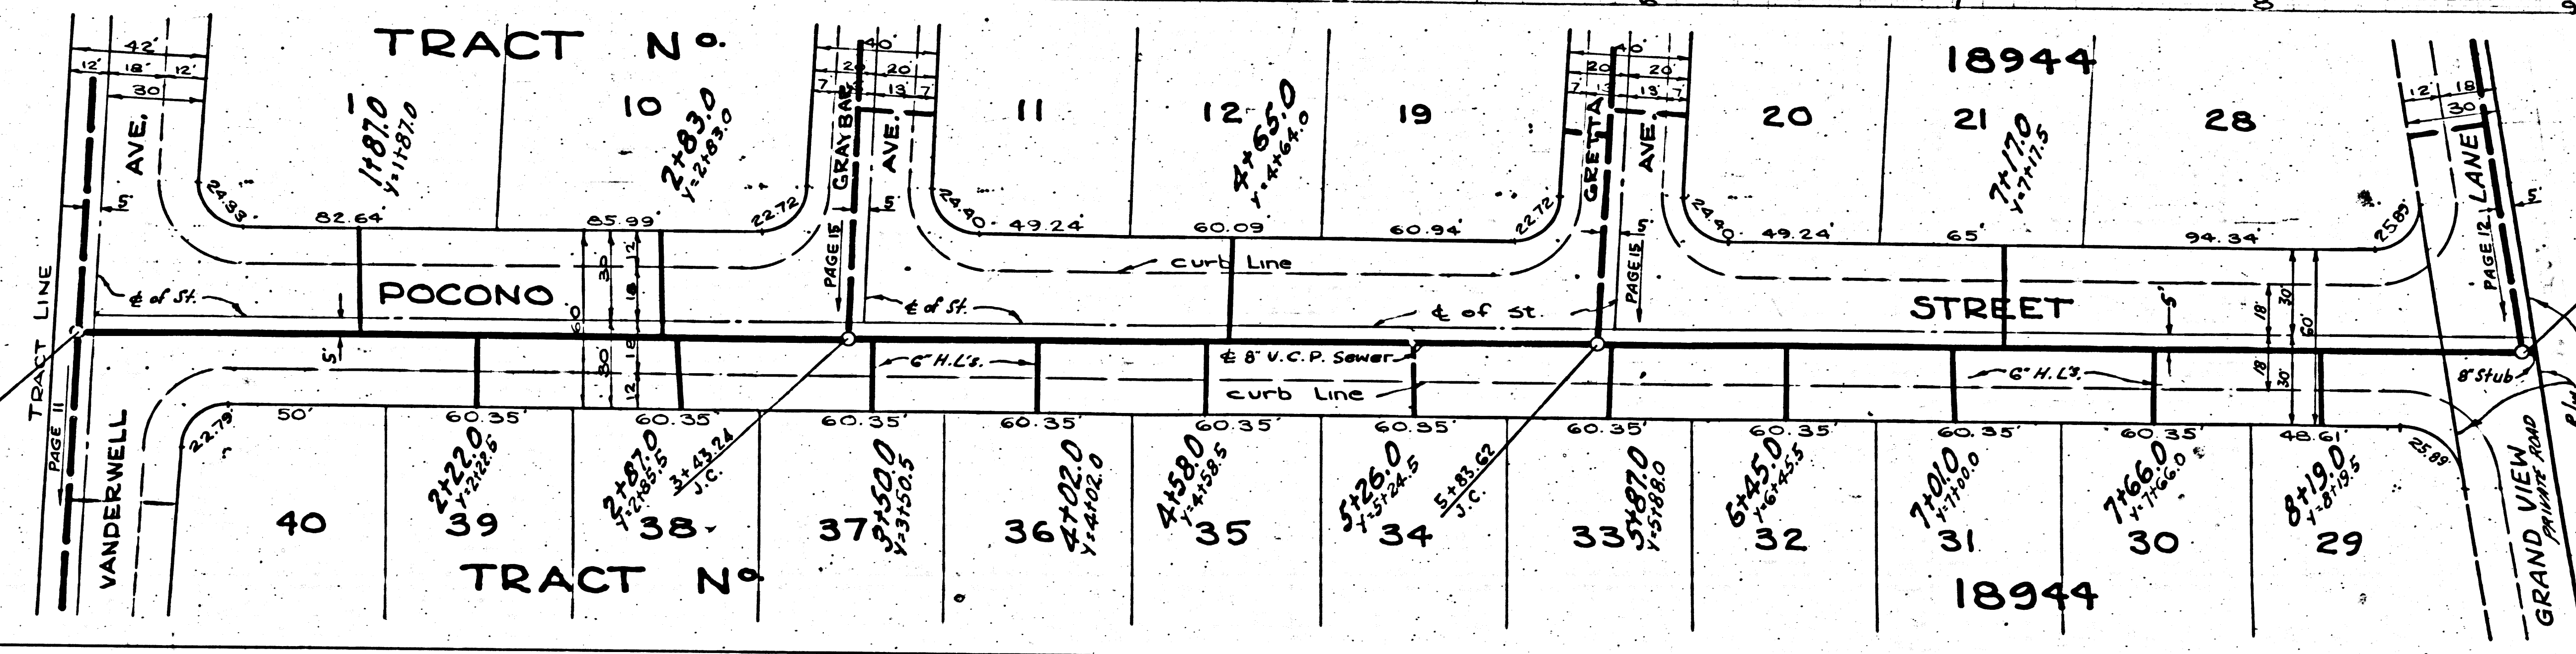


PC. 3156
J.N. 1001.51
PAGE 16

DOUBLE SCALE

NO CHARGE FOR CONNECTIONS

19,770

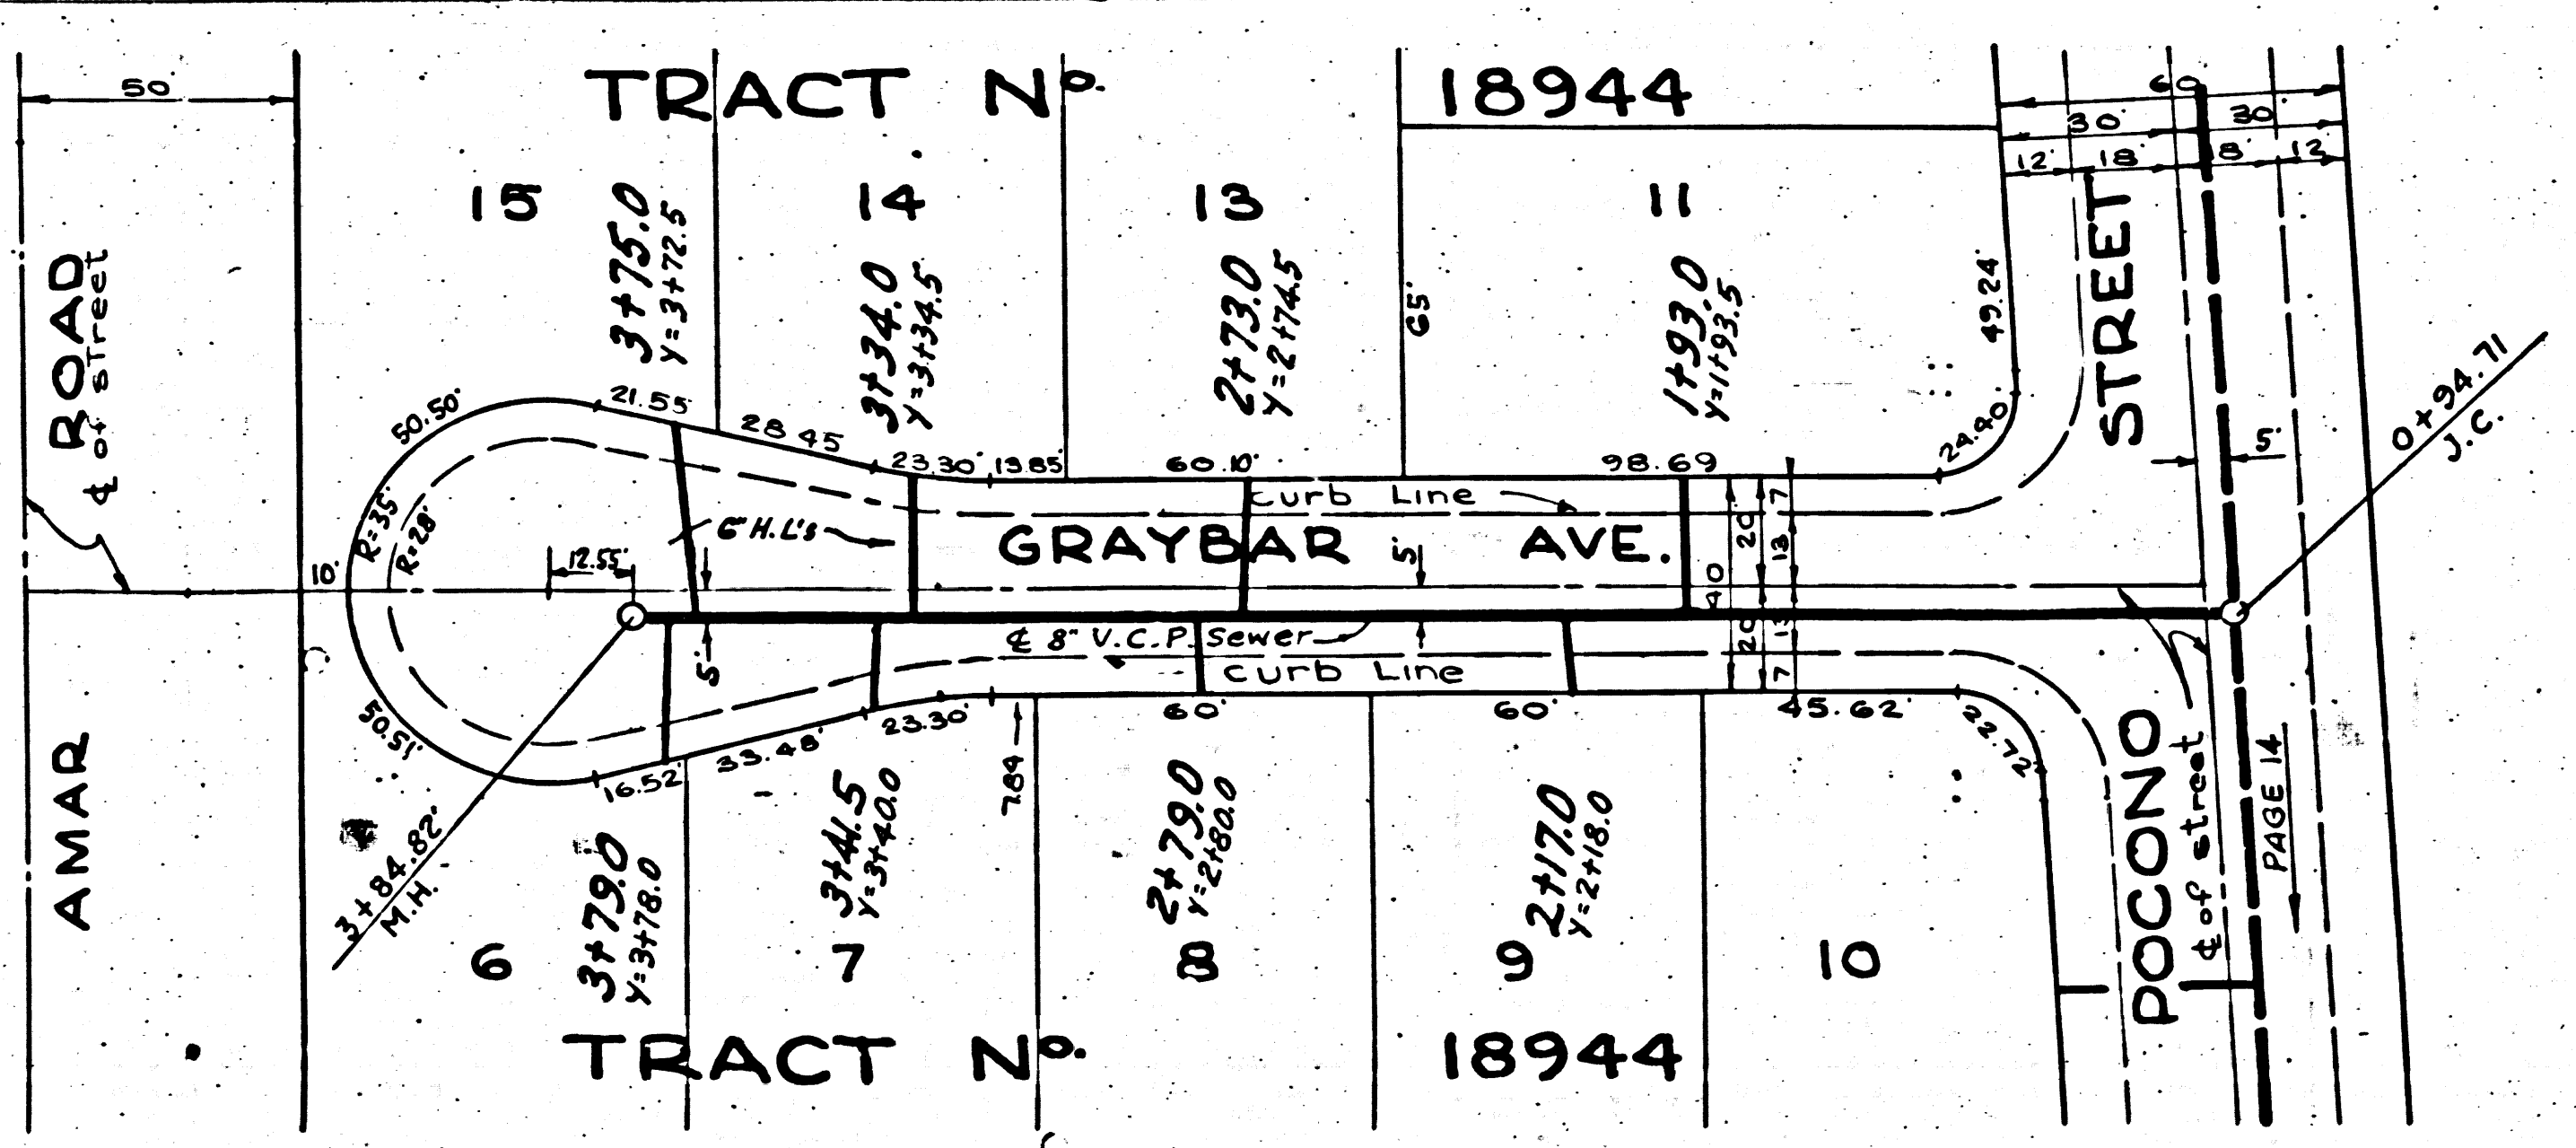
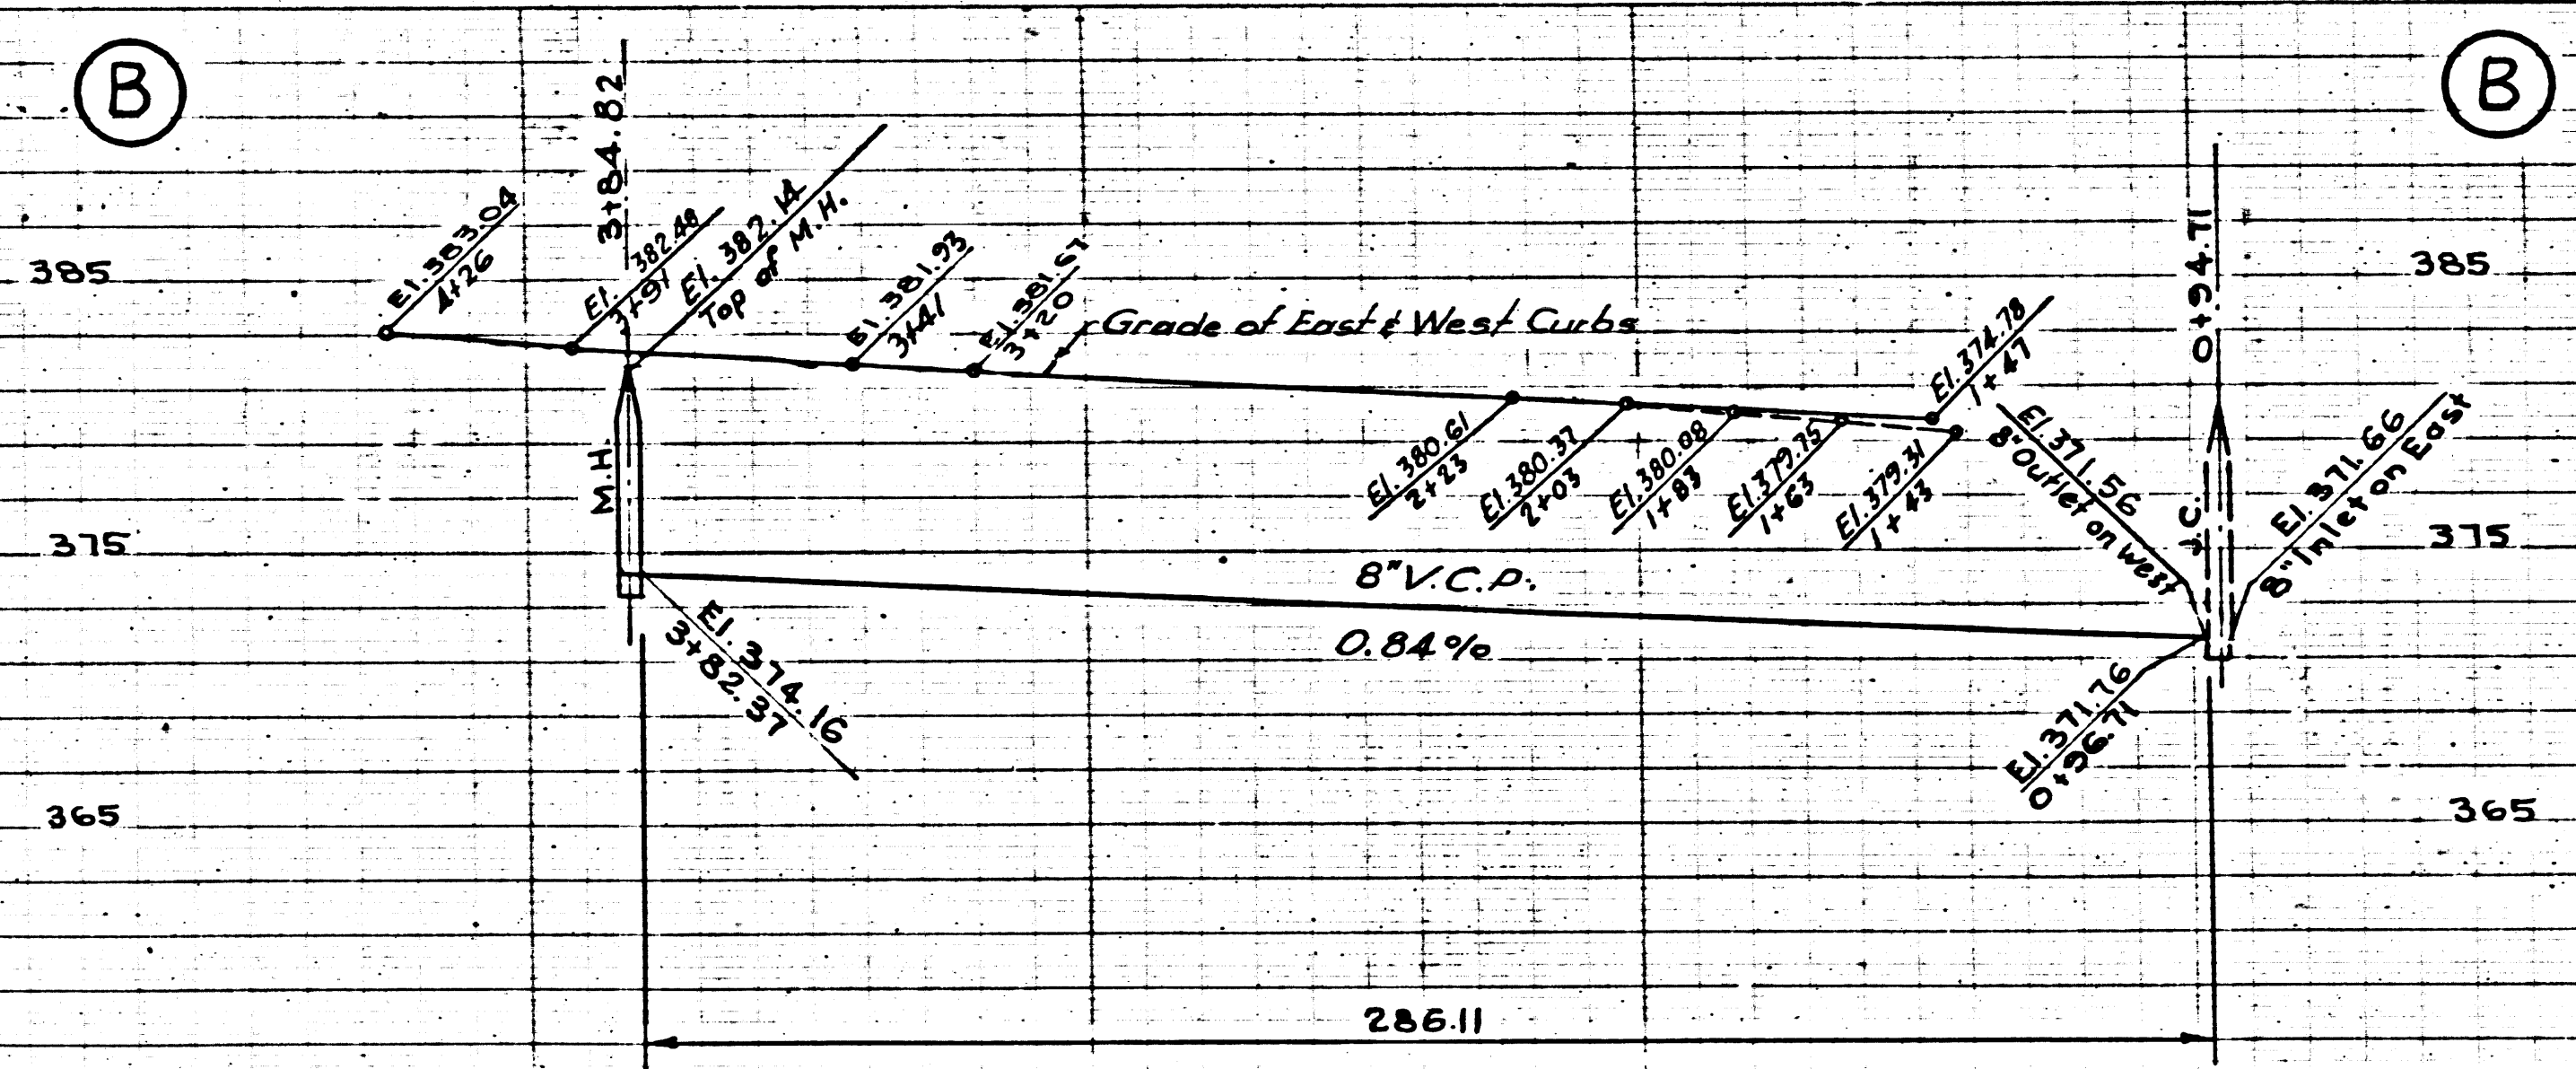


PC. 3156
J.N. 1001.51
PAGE 15

DOUBLE SCALE

NO CHARGE FOR CONNECTIONS


19,769

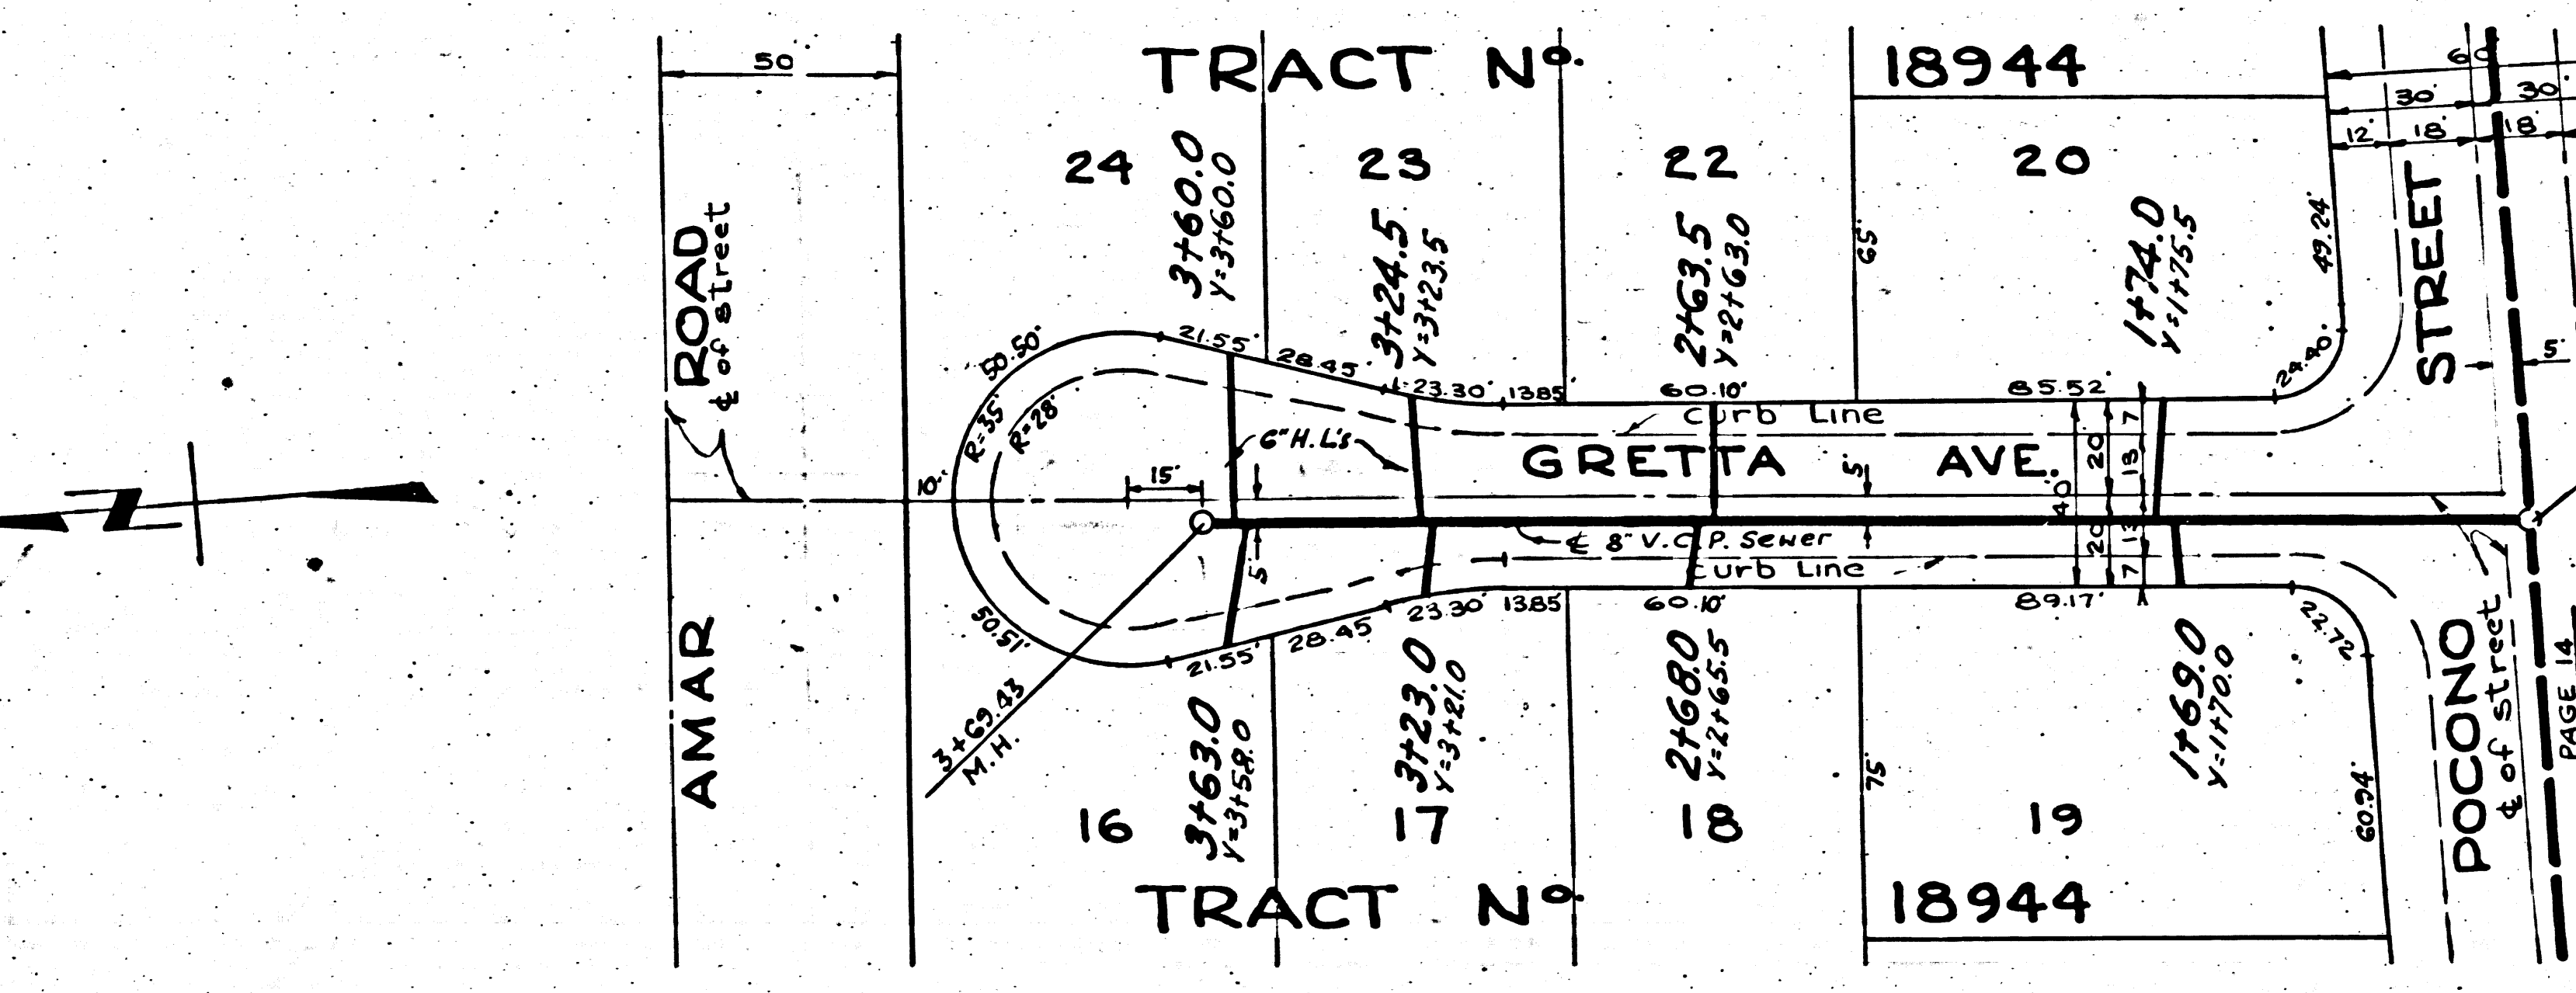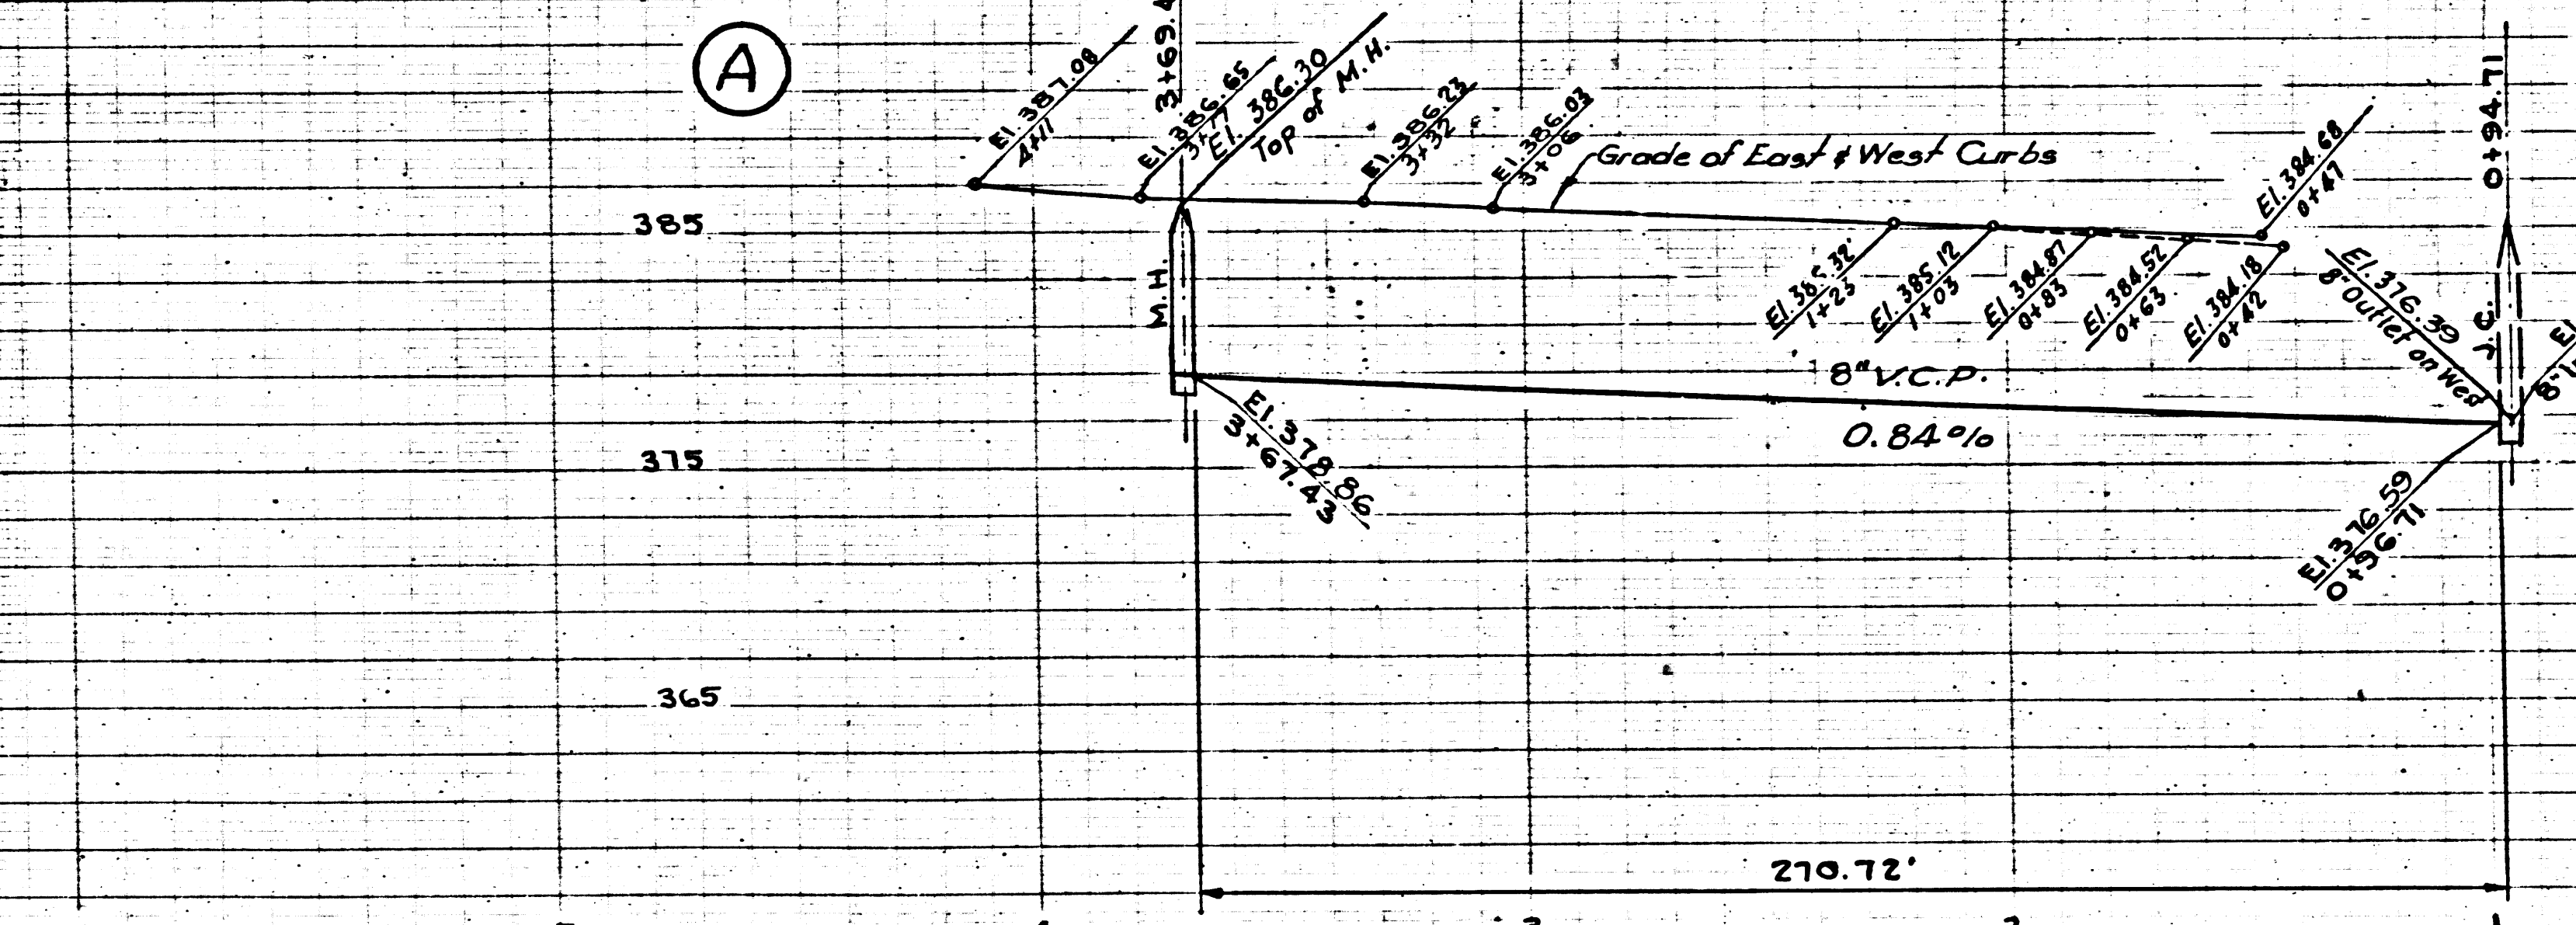

TRACT No 18944

P.C. 3156 (4)

PC 3156

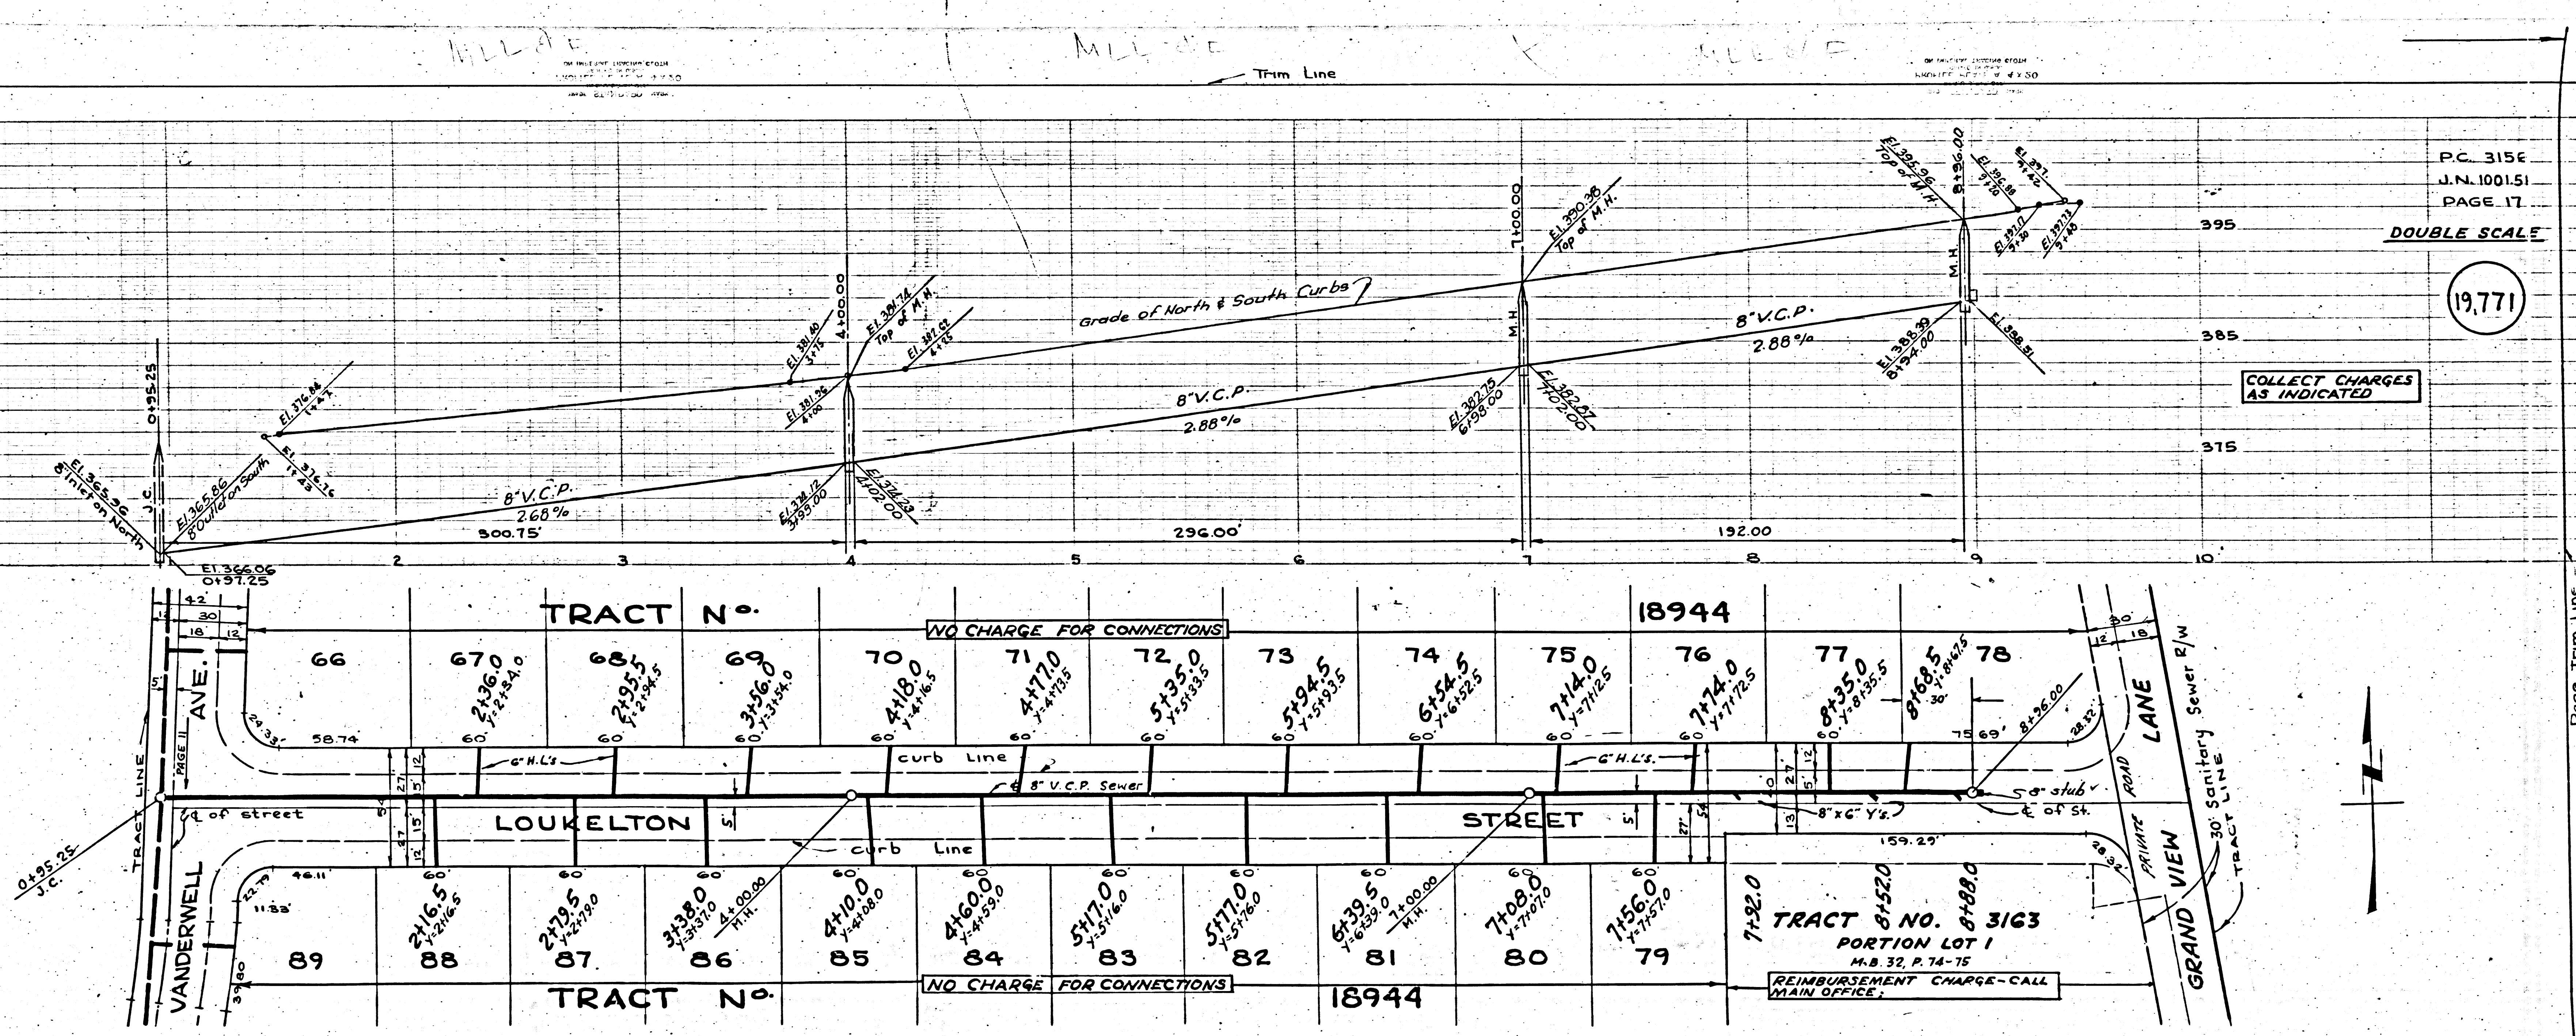

P.C. 3156
J.N. 100151
PAGE 17

DOUBLE SCALE

19,771

COLLECT CHARGES AS INDICATED

TRACT No

18944

LOUKELTON STREET


STREET

TRACT No

18944

TRACT NO. 81680
PORTION LOT 1
M.B. 32, P. 74-75
REIMBURSEMENT CHARGE-CALL
MAIN OFFICE

GRAND VIEW LANE

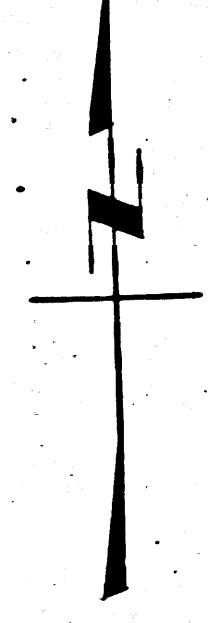

Trim Line

Page Trim Line