



RC 3225
J. N. 100371
PAGE 2

NO CHARGE
FOR CONNECTIONS

(19,249)

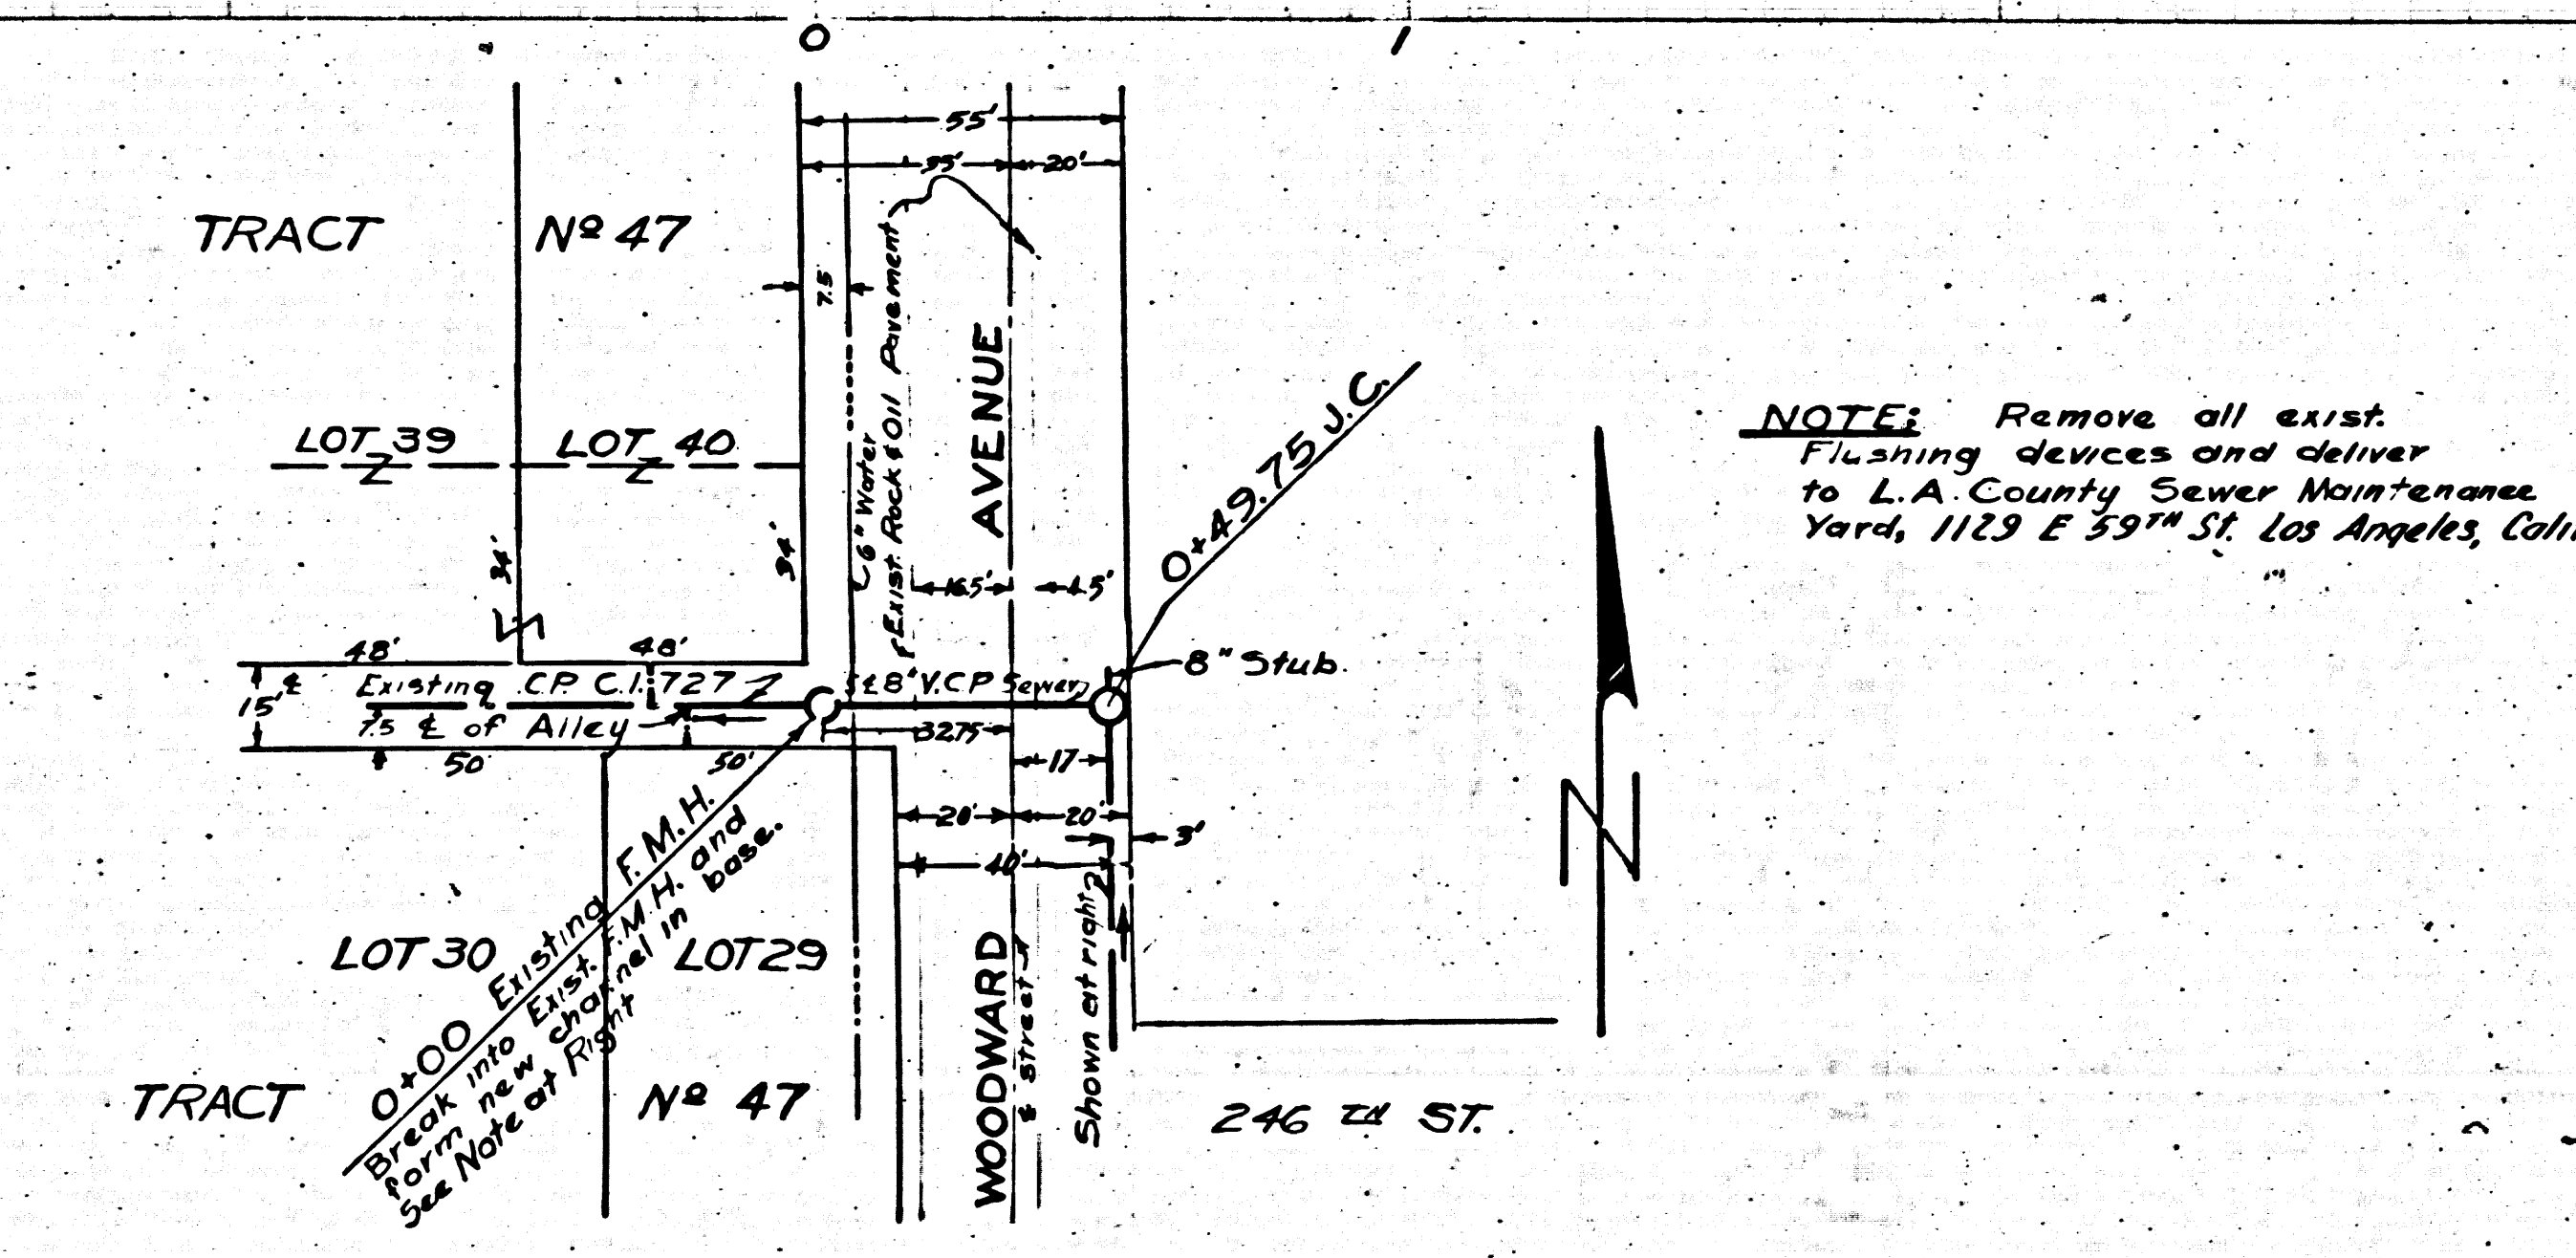

NOTE: Remove all exist. flushing devices and deliver to L.A. County Sewer Maintenance Yard, 1129 E 35th St, Los Angeles, Calif.

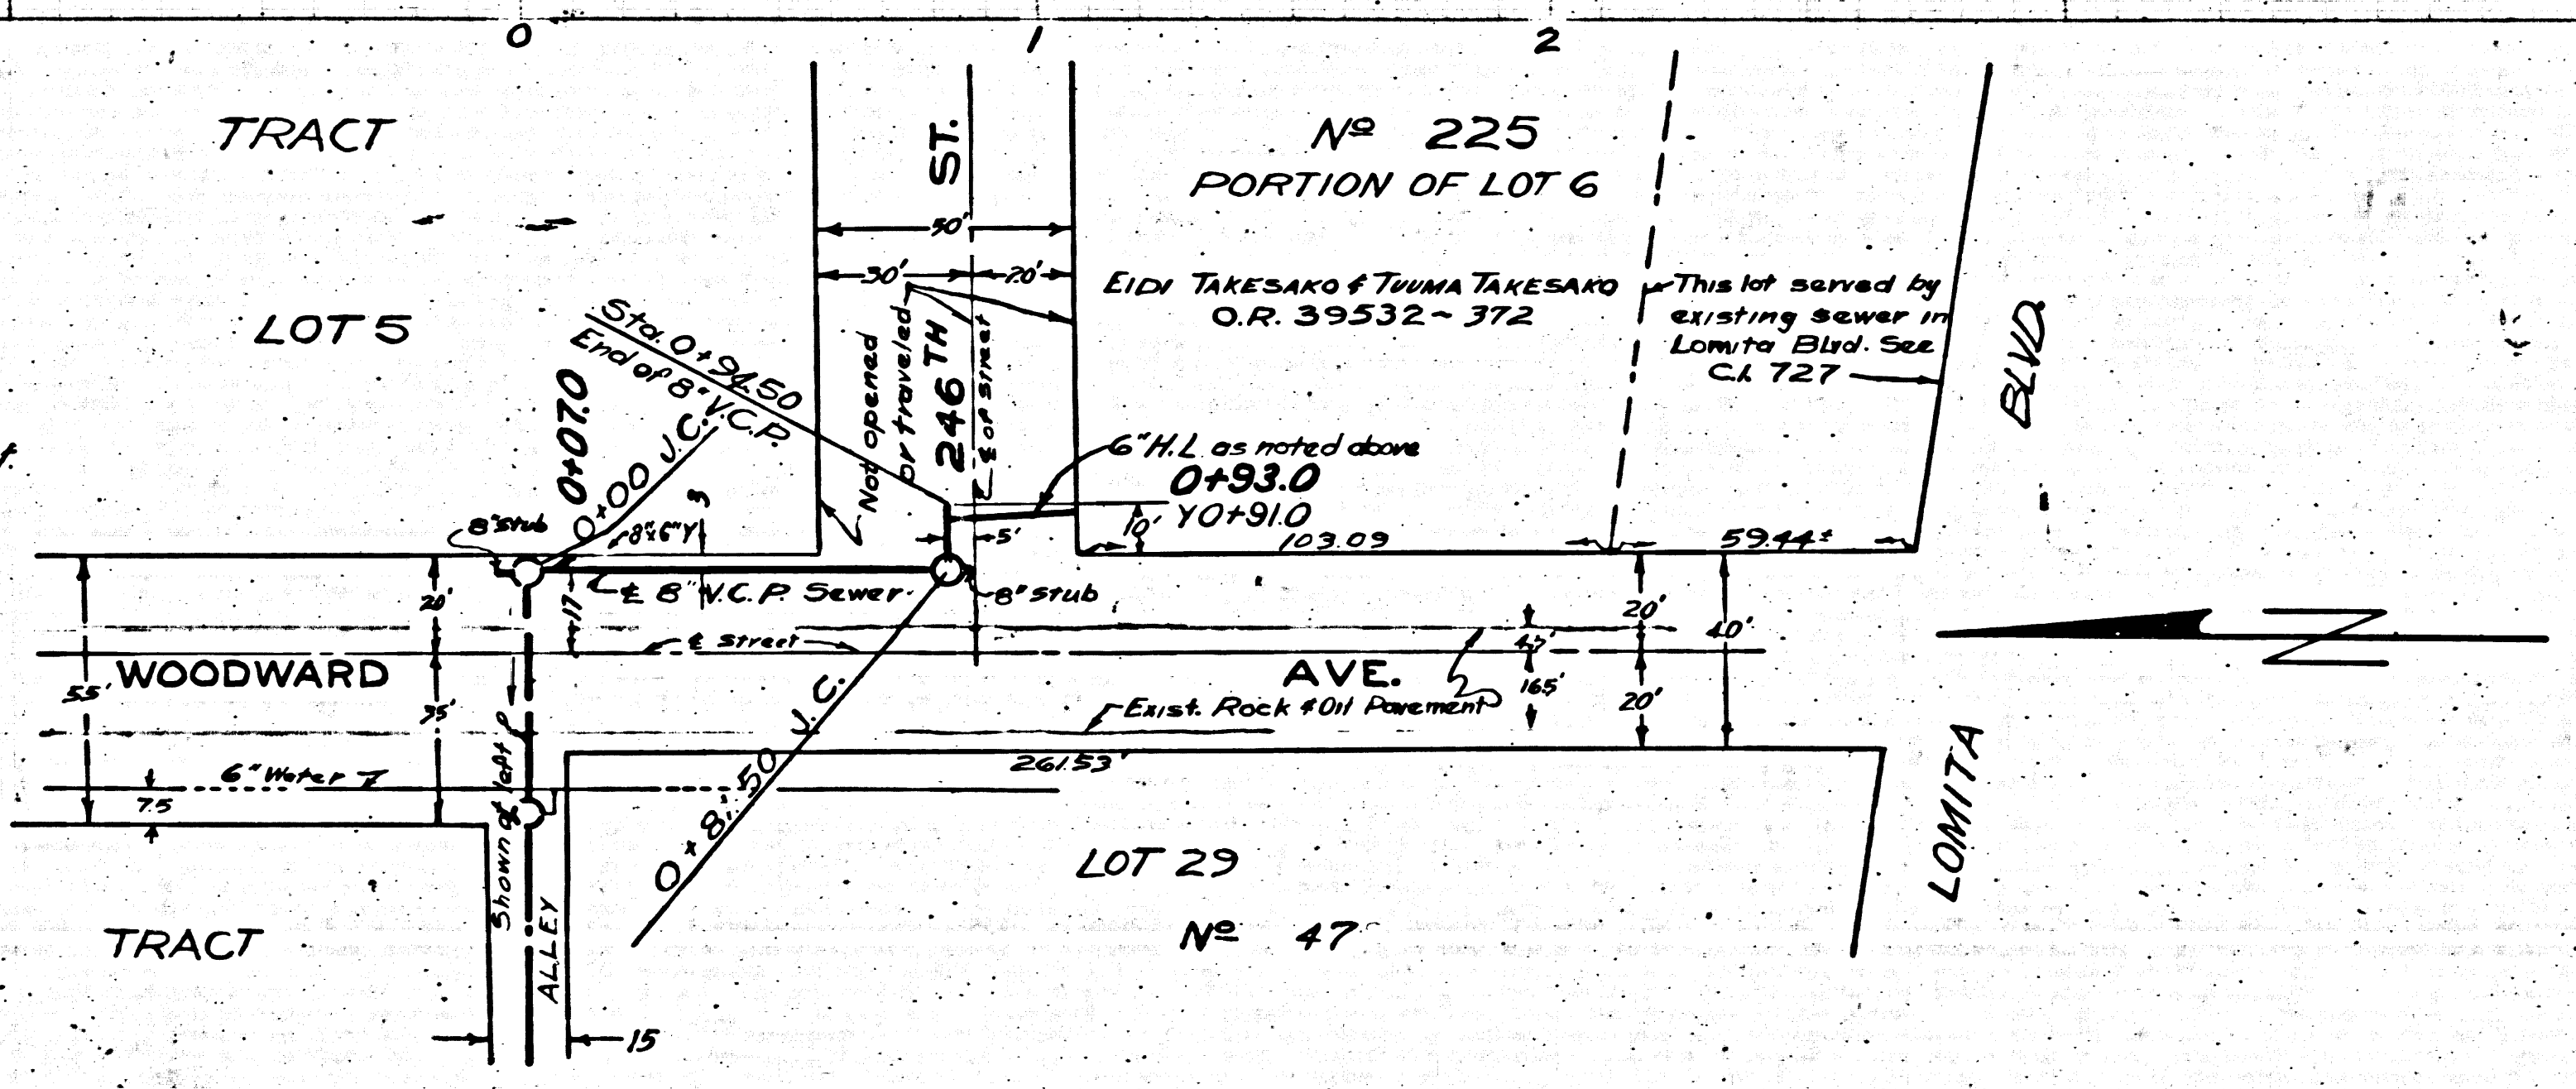

20