

Trim line

P.C. 3348

CASH CONTRACT NO. 30762

Page 1.

LENNOX BLDG. DIST. No 7

PROFILE, ALIGNMENT AND GRADE OF
SANITARY SEWERS

USE STANDARD STRENGTH PIPE
USE CEMENT MORTAR FOR ALL VITRIFIED
CLAY PIPE JOINTS
TOPS OF ALL SEWER STRUCTURES TO BE
ADJUSTED TO FINISHED GRADE
ENCASE ALL HOUSE LATERALS
PER S-a-119 WHERE COVER IS LESS
THAN FOUR FEET
RECONSTRUCT EXISTING HOUSE LATERALS
PER DETAIL EXCEPT AS NOTED

TO BE CONSTRUCTED IN

IMPERIAL HIGHWAY
BETWEEN HAWTHORNE AVE AND FREEMAN AVE
PRIVATE CONTRACT NO. 3348
JOB NUMBER - 0778.24
PLAN NO. 2
SHEET 1 OF 2 SHEETS

21,373

SCALE VERT. 1" = 4'
HORIZ. 1" = 40'

FEBRUARY, 1955

COUNTY OF LOS ANGELES, CALIFORNIA

WILLIAM J. FOX

COUNTY ENGINEER

APPROVED *L. H. Hughes*
ASSISTANT SANITATION ENGINEER


APPROVED *A. P. Collins*
SANITATION ENGINEER

APPROVED *A. M. Rawm*
CHIEF ENGINEER OF COUNTY
SANITATION DISTRICT NO. 8
BY *J. Posthumus*
OFFICE ENGINEER

FOR LEGEND

SEE PLAN NO. S-A-64
NOTE: GRADES TO WHICH THIS IMPROVEMENT IS TO BE CONSTRUCTED ARE SHOWN ON PLANS AND PROFILES.
GRADE POINTS FOR TOP OF CURB, CENTER LINE OF STREET OR CENTER LINE OF ALLEY ARE SHOWN BY
CIRCLES ON PROFILES. AT ALL POINTS BETWEEN DESIGNATED POINTS THE GRADE SHALL BE ESTABLISHED
SO AS TO CONFORM TO A STRAIGHT LINE DRAWN BETWEEN SAID DESIGNATED POINTS.
ELEVATIONS ARE IN FEET ABOVE U. S. C. S. DATUM OR MEAN SEA LEVEL.
UNIT PRICES FOR ADDITIONAL WORK WHICH MAY BE REQUIRED BUT WHICH CANNOT BE ASCERTAINED
IN ADVANCE SHALL BE SUBMITTED IN THE PROPOSAL.
THIS DRAWING AND THE DATA HEREON ARE HEREBY MADE A PART OF THE SPECIFICATIONS.


REFERENCES		
A. B. 98-1, 98-2	DESIGNED	CHUNG
W. S. 24	TRACED	CHUNG
F. B.	CHECKED	R. LUNG
		FEB. 1955
		FEB. 1955
		FEB. 1955

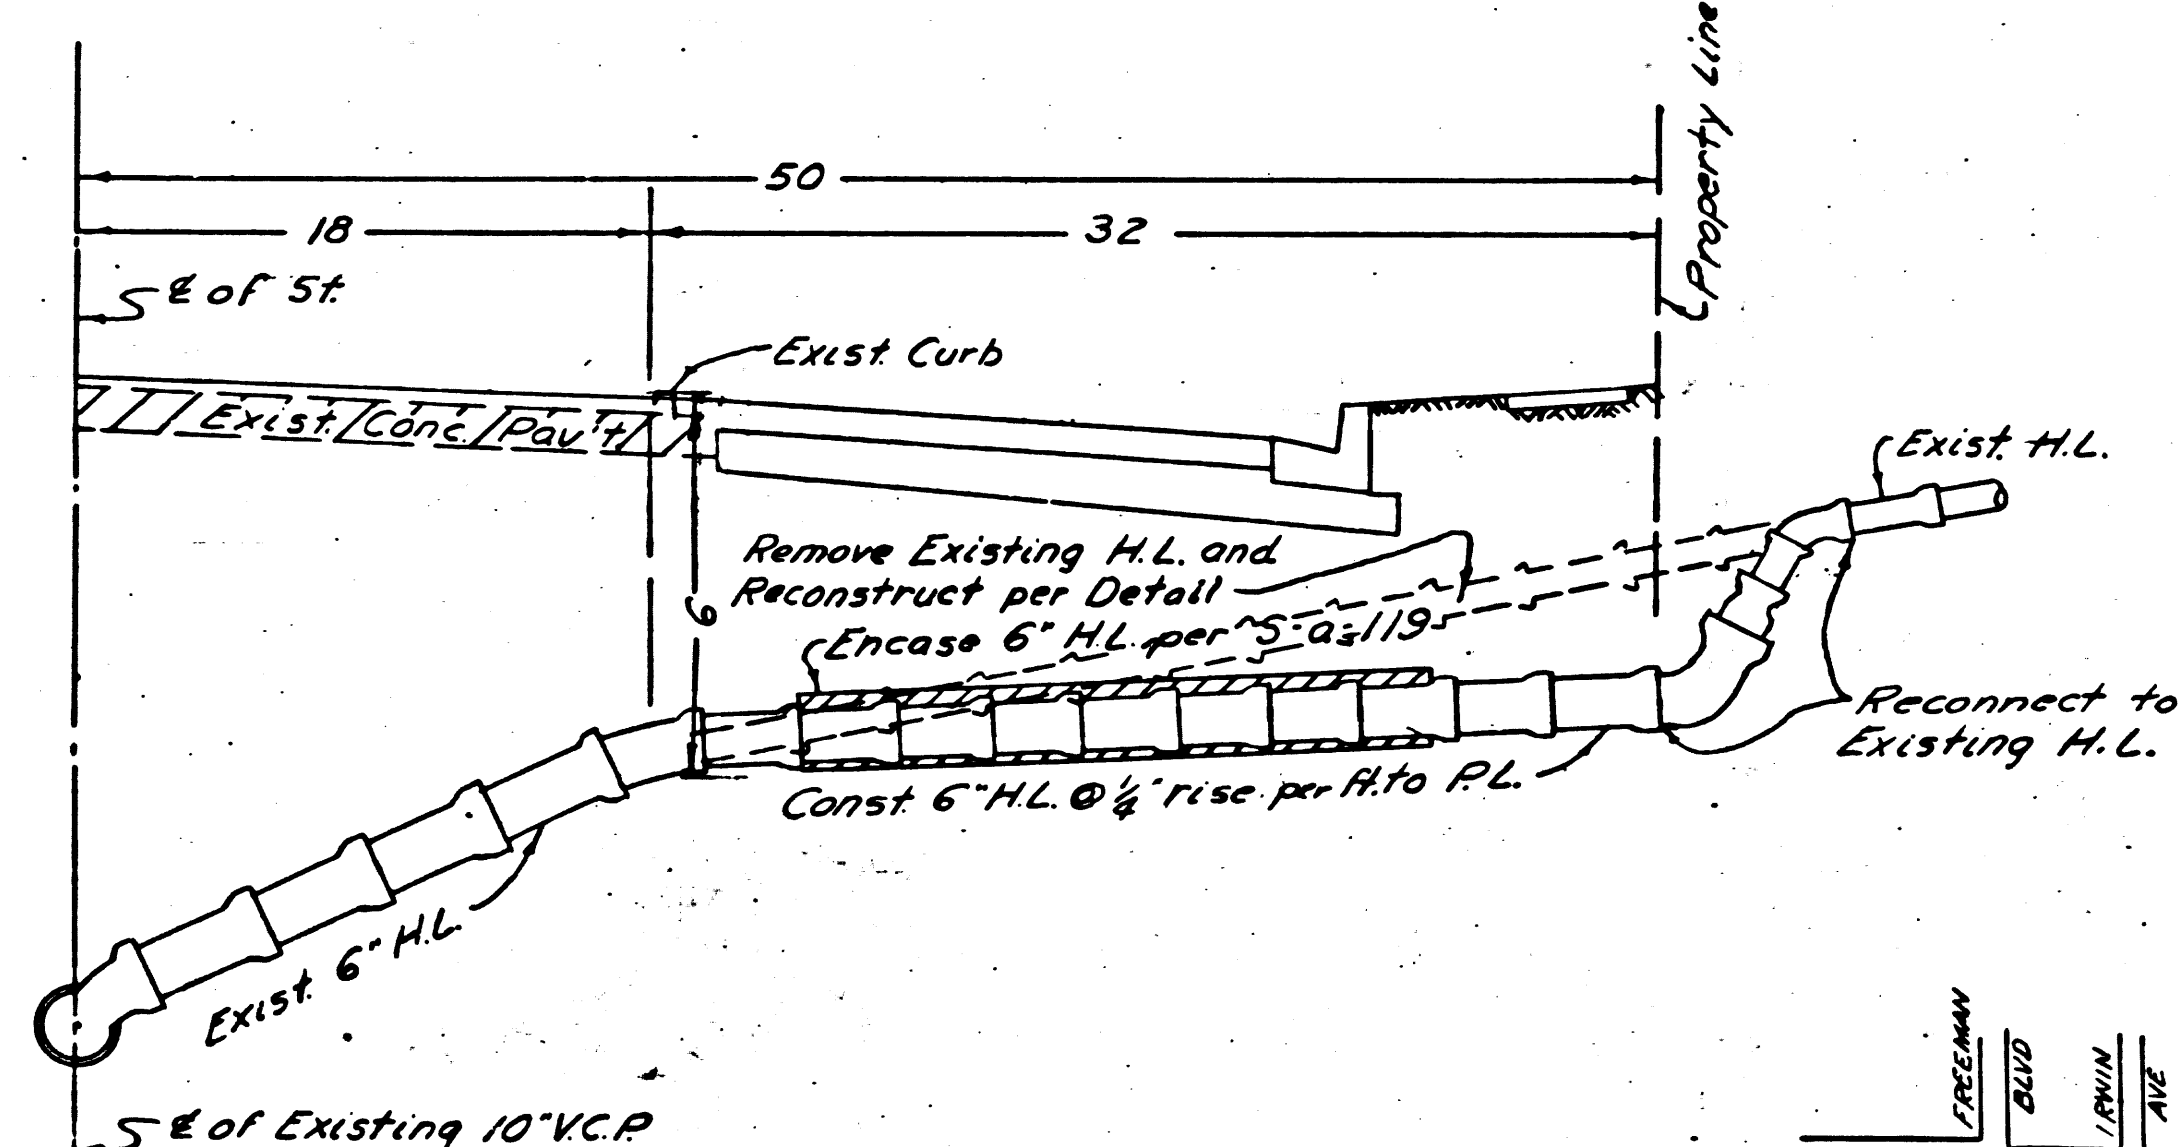

TYPICAL SECTION
FOR
RECONSTRUCTION OF EXISTING
HOUSE LATERALS

SHEET	PAGES
1	1-4
2	5-7

Figures in Circle
Indicate Sheet No.

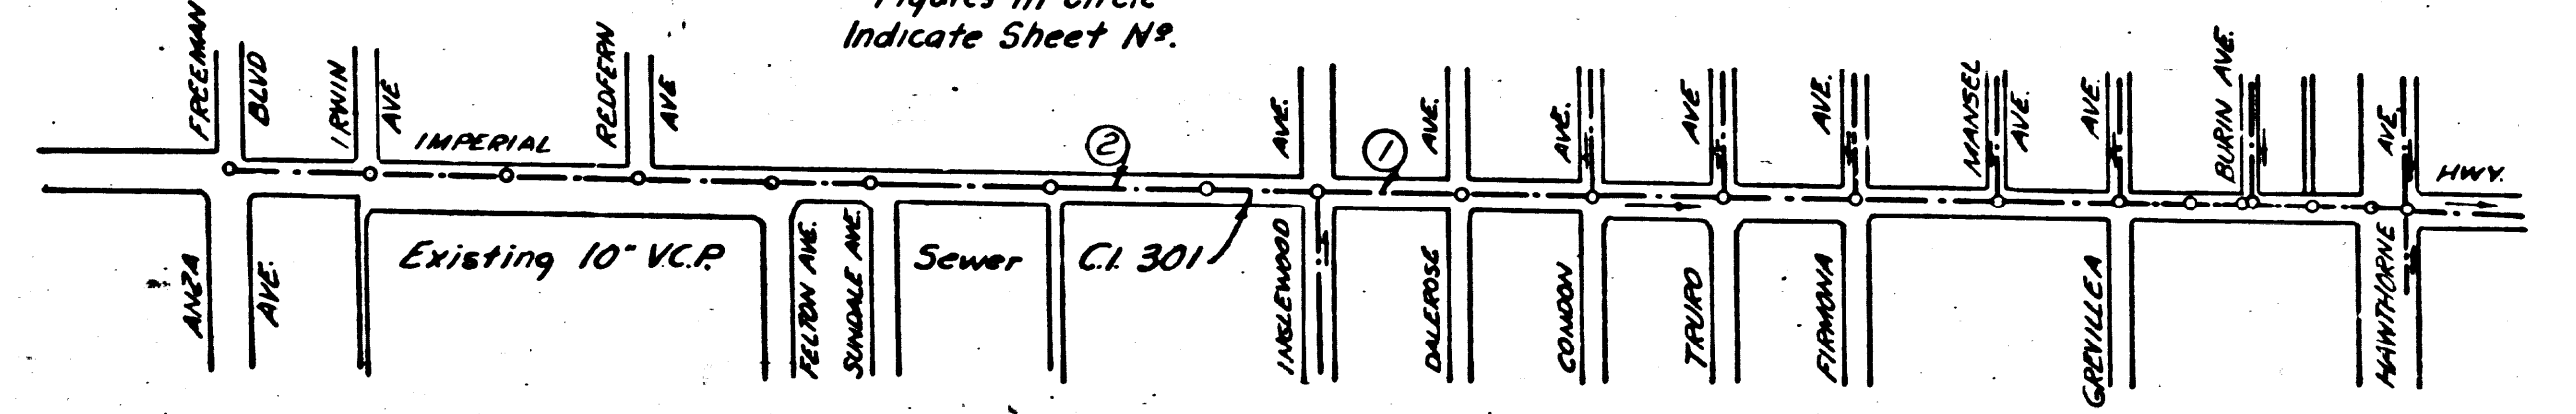

INDEX MAP
P.C. 3348 J.N. 0778.24
SCALE: 1" = 600'

44


Trim line

48 checked
R.L. 2-23-55

P.C. 3348


PC. 3348-
J.N. 0778 24
PAGE 2
SHEET 1.

(21,374)

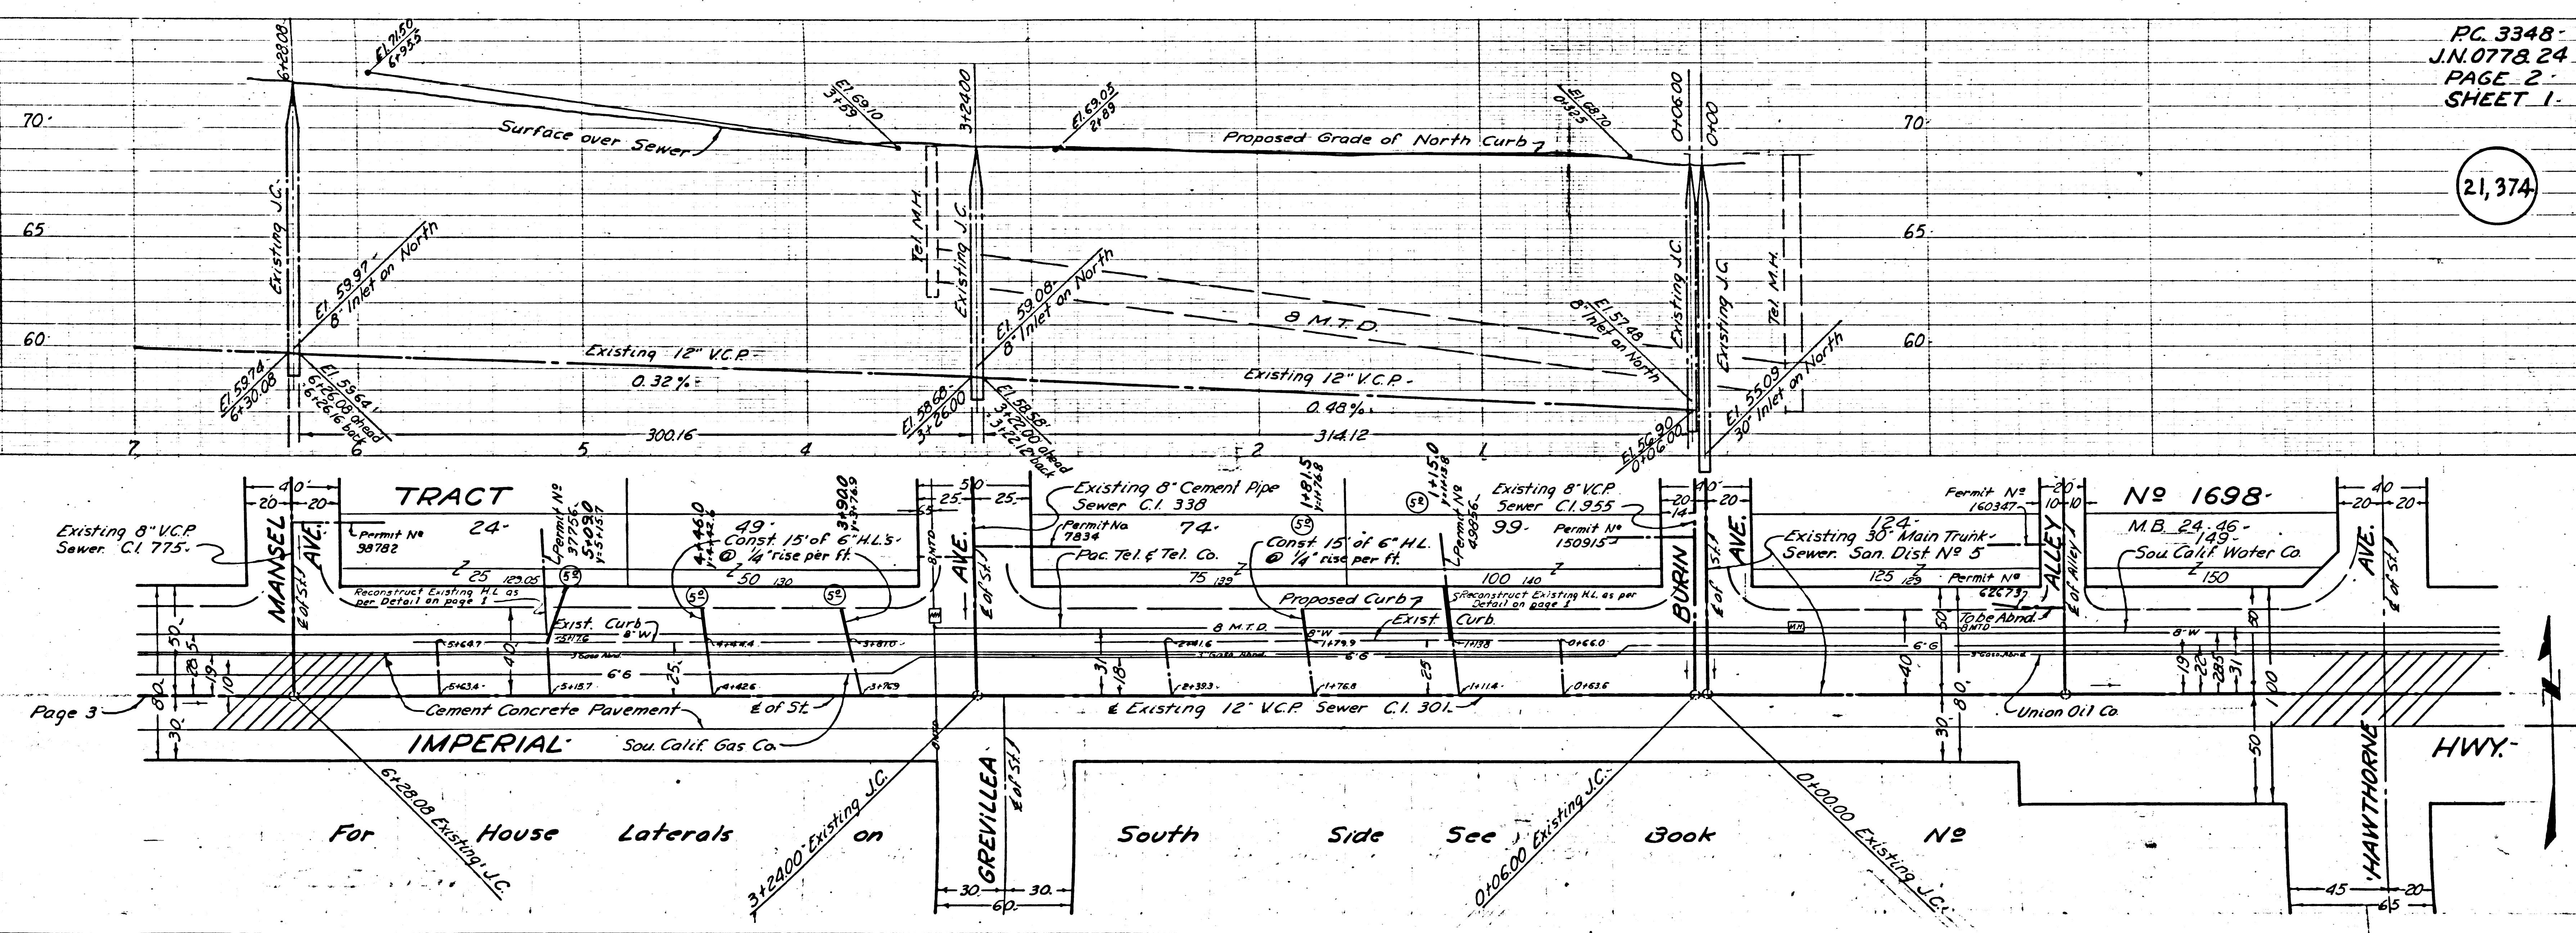

Page 3

(15)

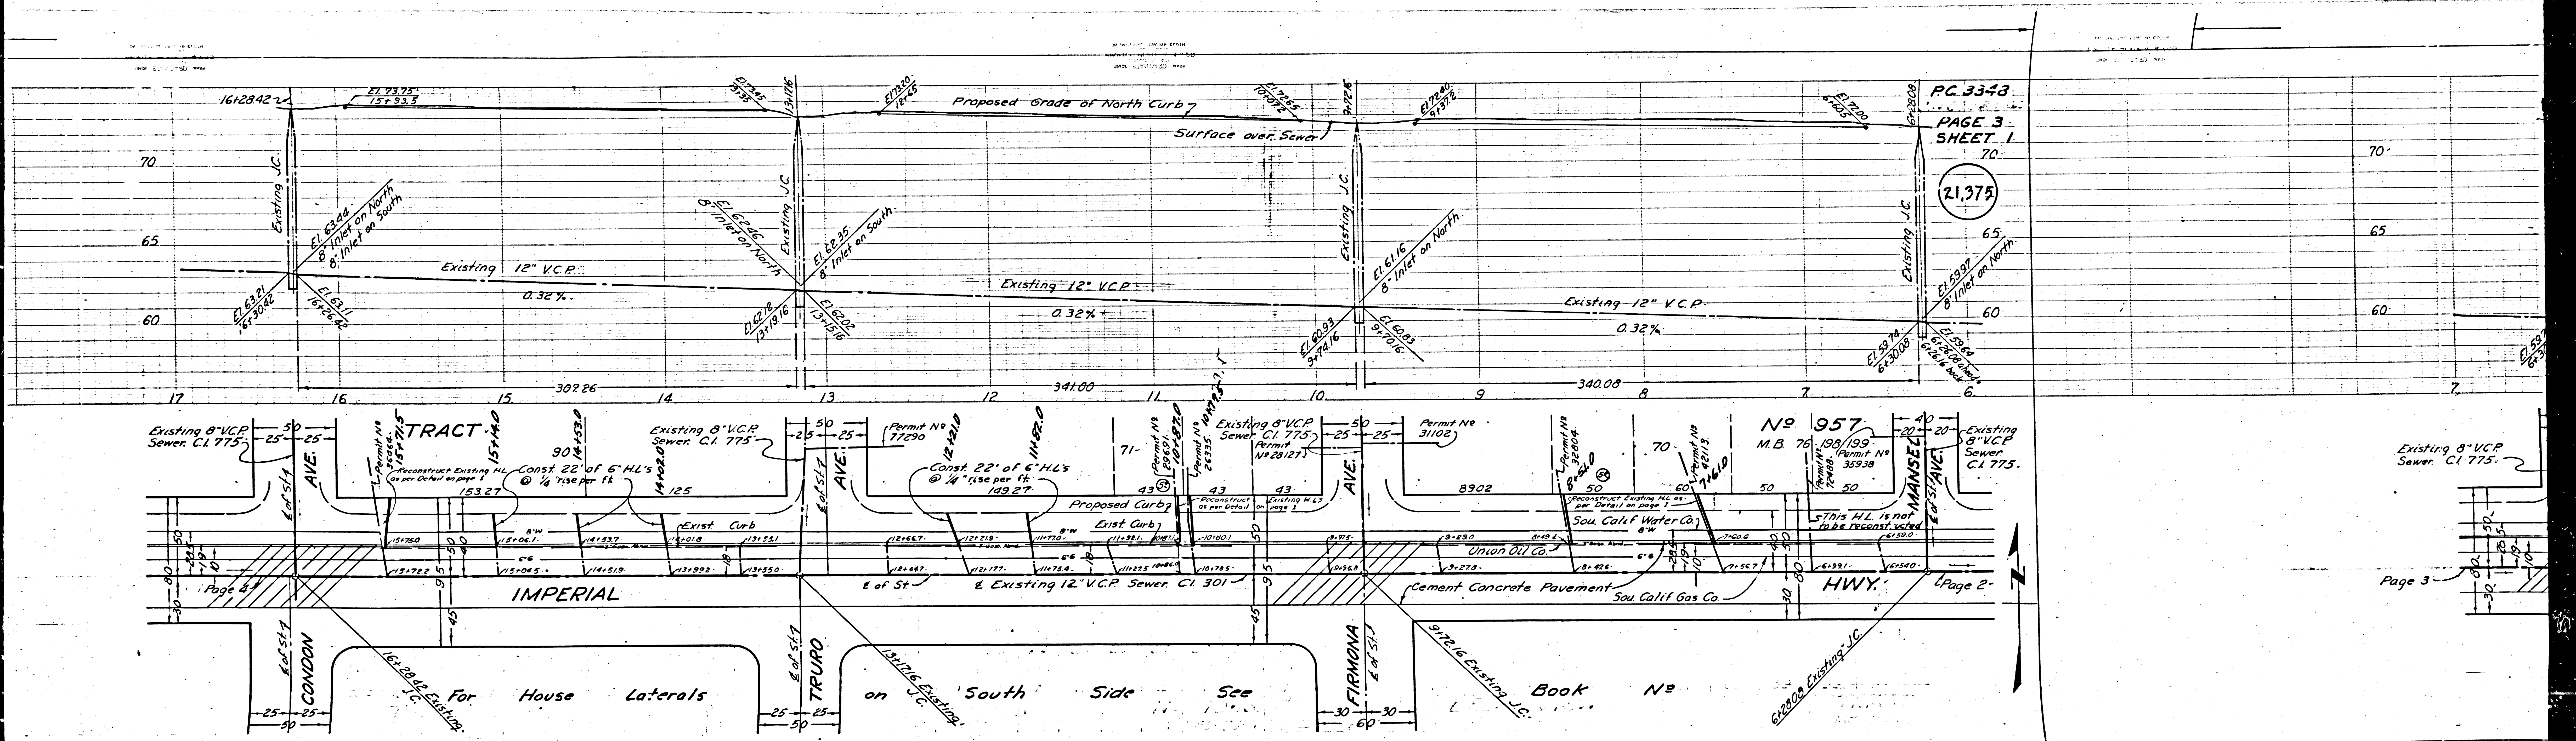

PC 33-43
PAGE 3
SHEET 1
70
65
60
21,375

Page 3

(12)

Trim line

PC. 3348
PAGE 4
SHEET 1
75

21.376

1612842

70

65

60

17

Existing 8" V.C.P. Sewer C.I. 775

Page 3

Page 4


Page 5

Page 6

Page 7

Page 8

Page 9

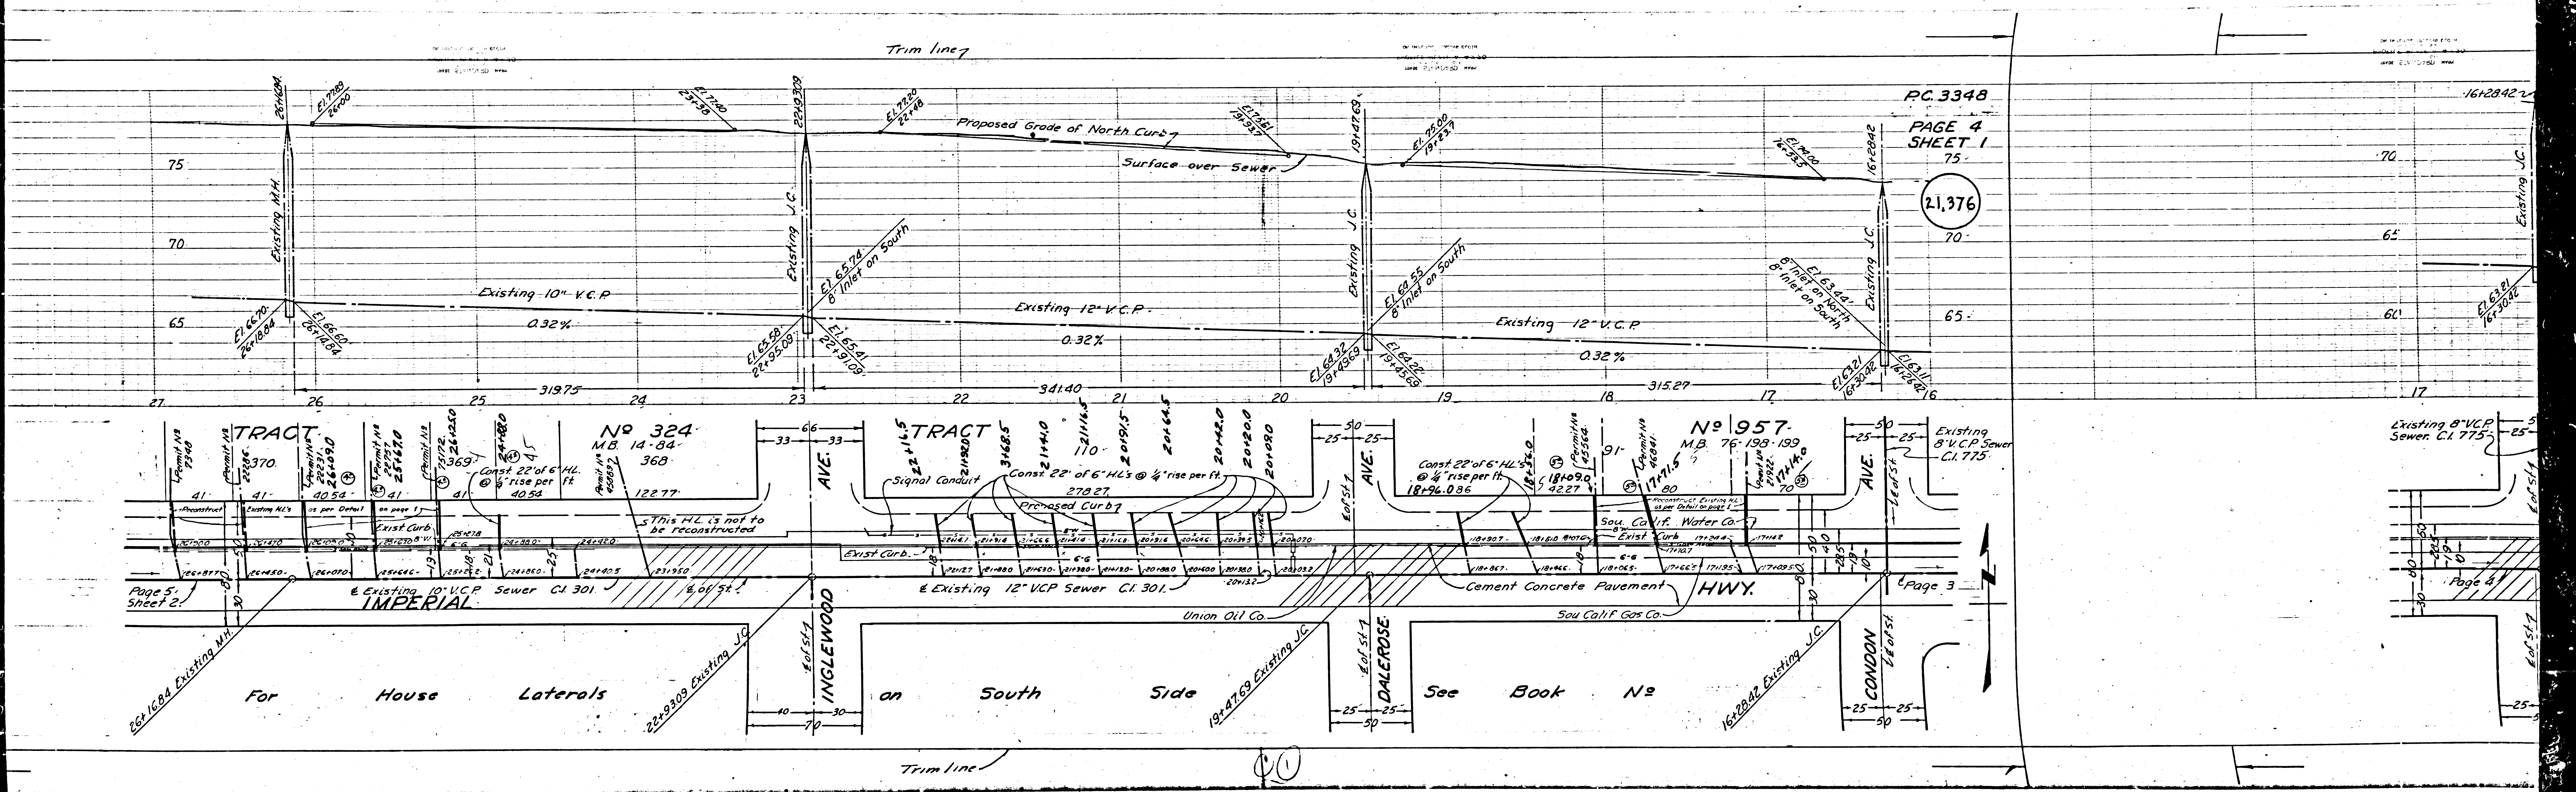

Trim line

10

For House Laterals



on South Side

See Book No

Trim line 7

PC 3348
PAGE 5
SHEET 2
80

21,377

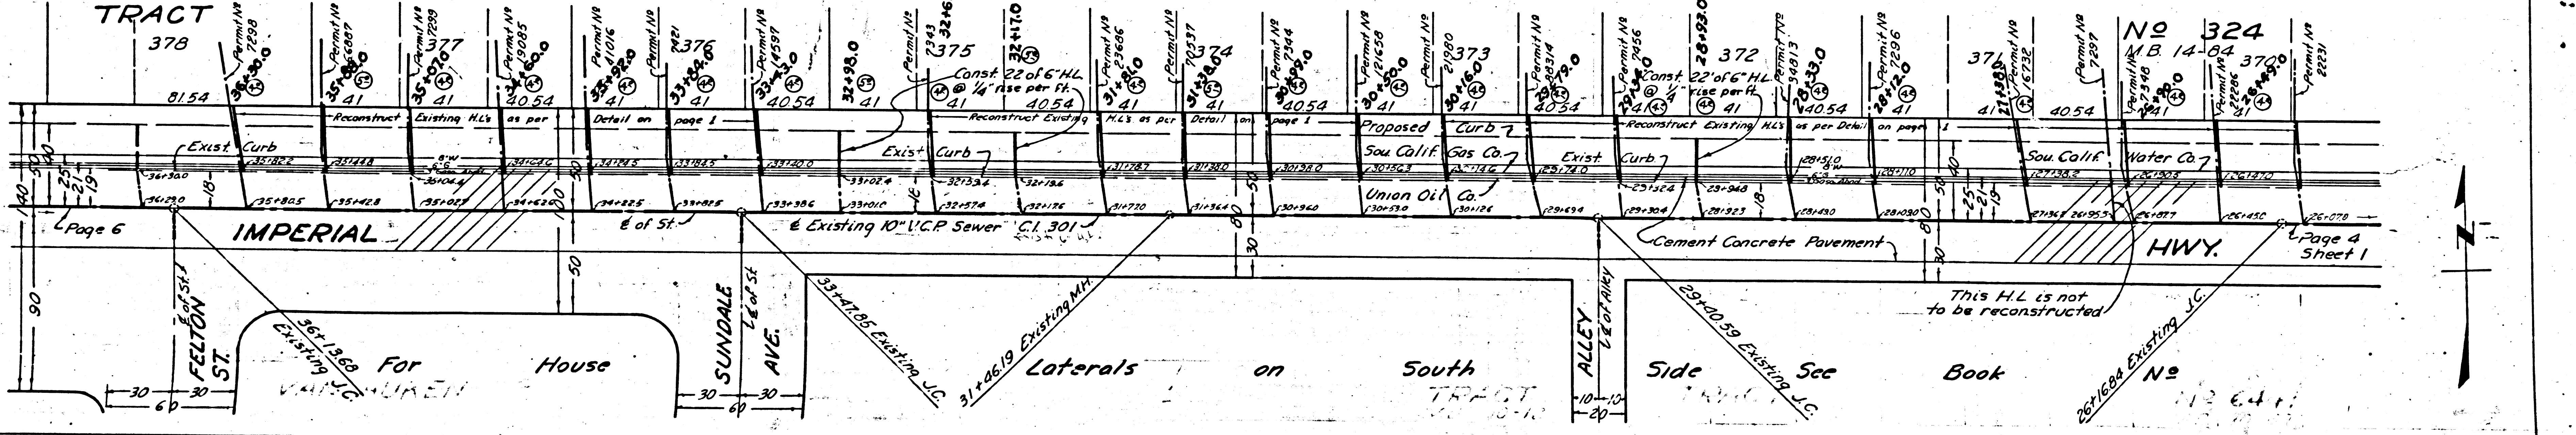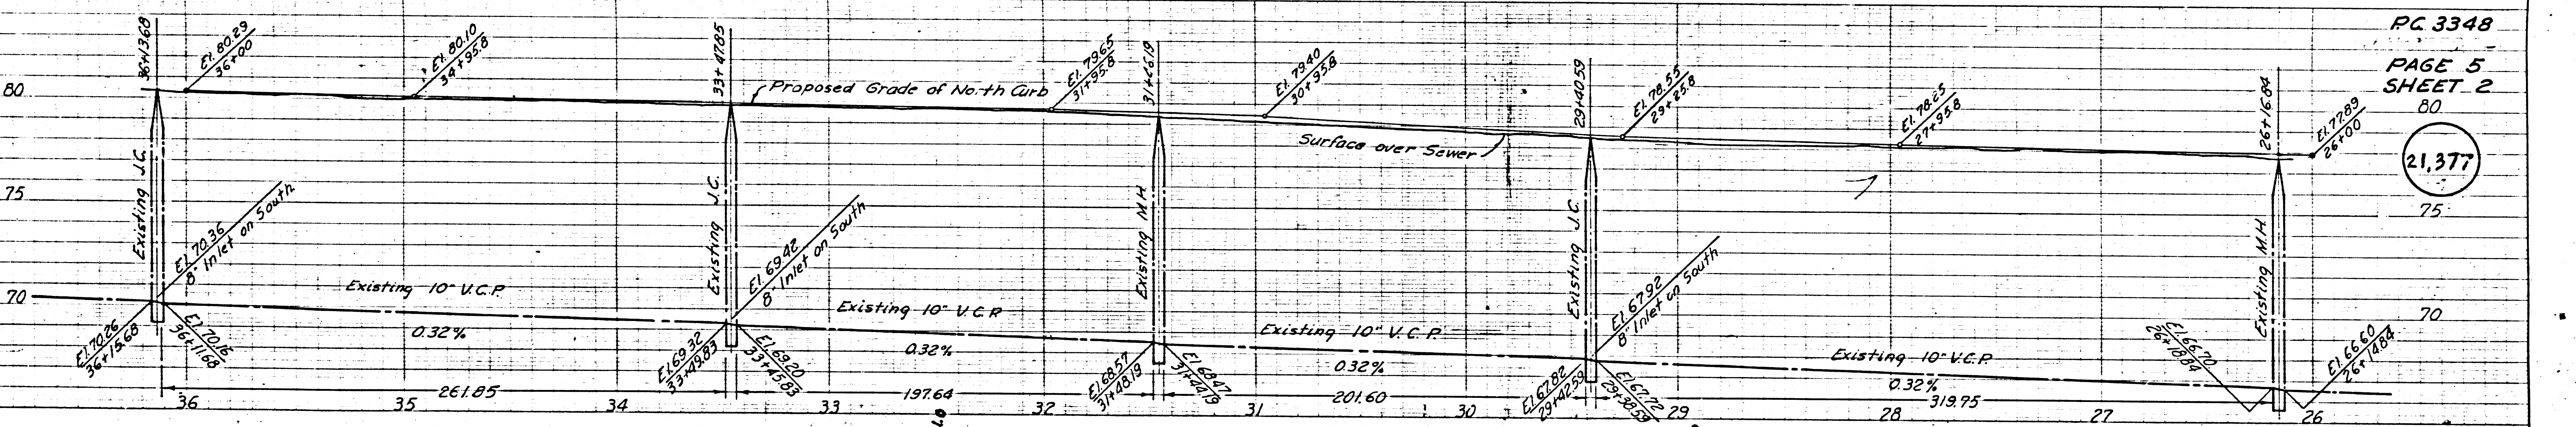

U.S. checked
Rd. 2-23-53


Trim line

PC 3348

IMPERIAL HWY

BAE 29


(23)

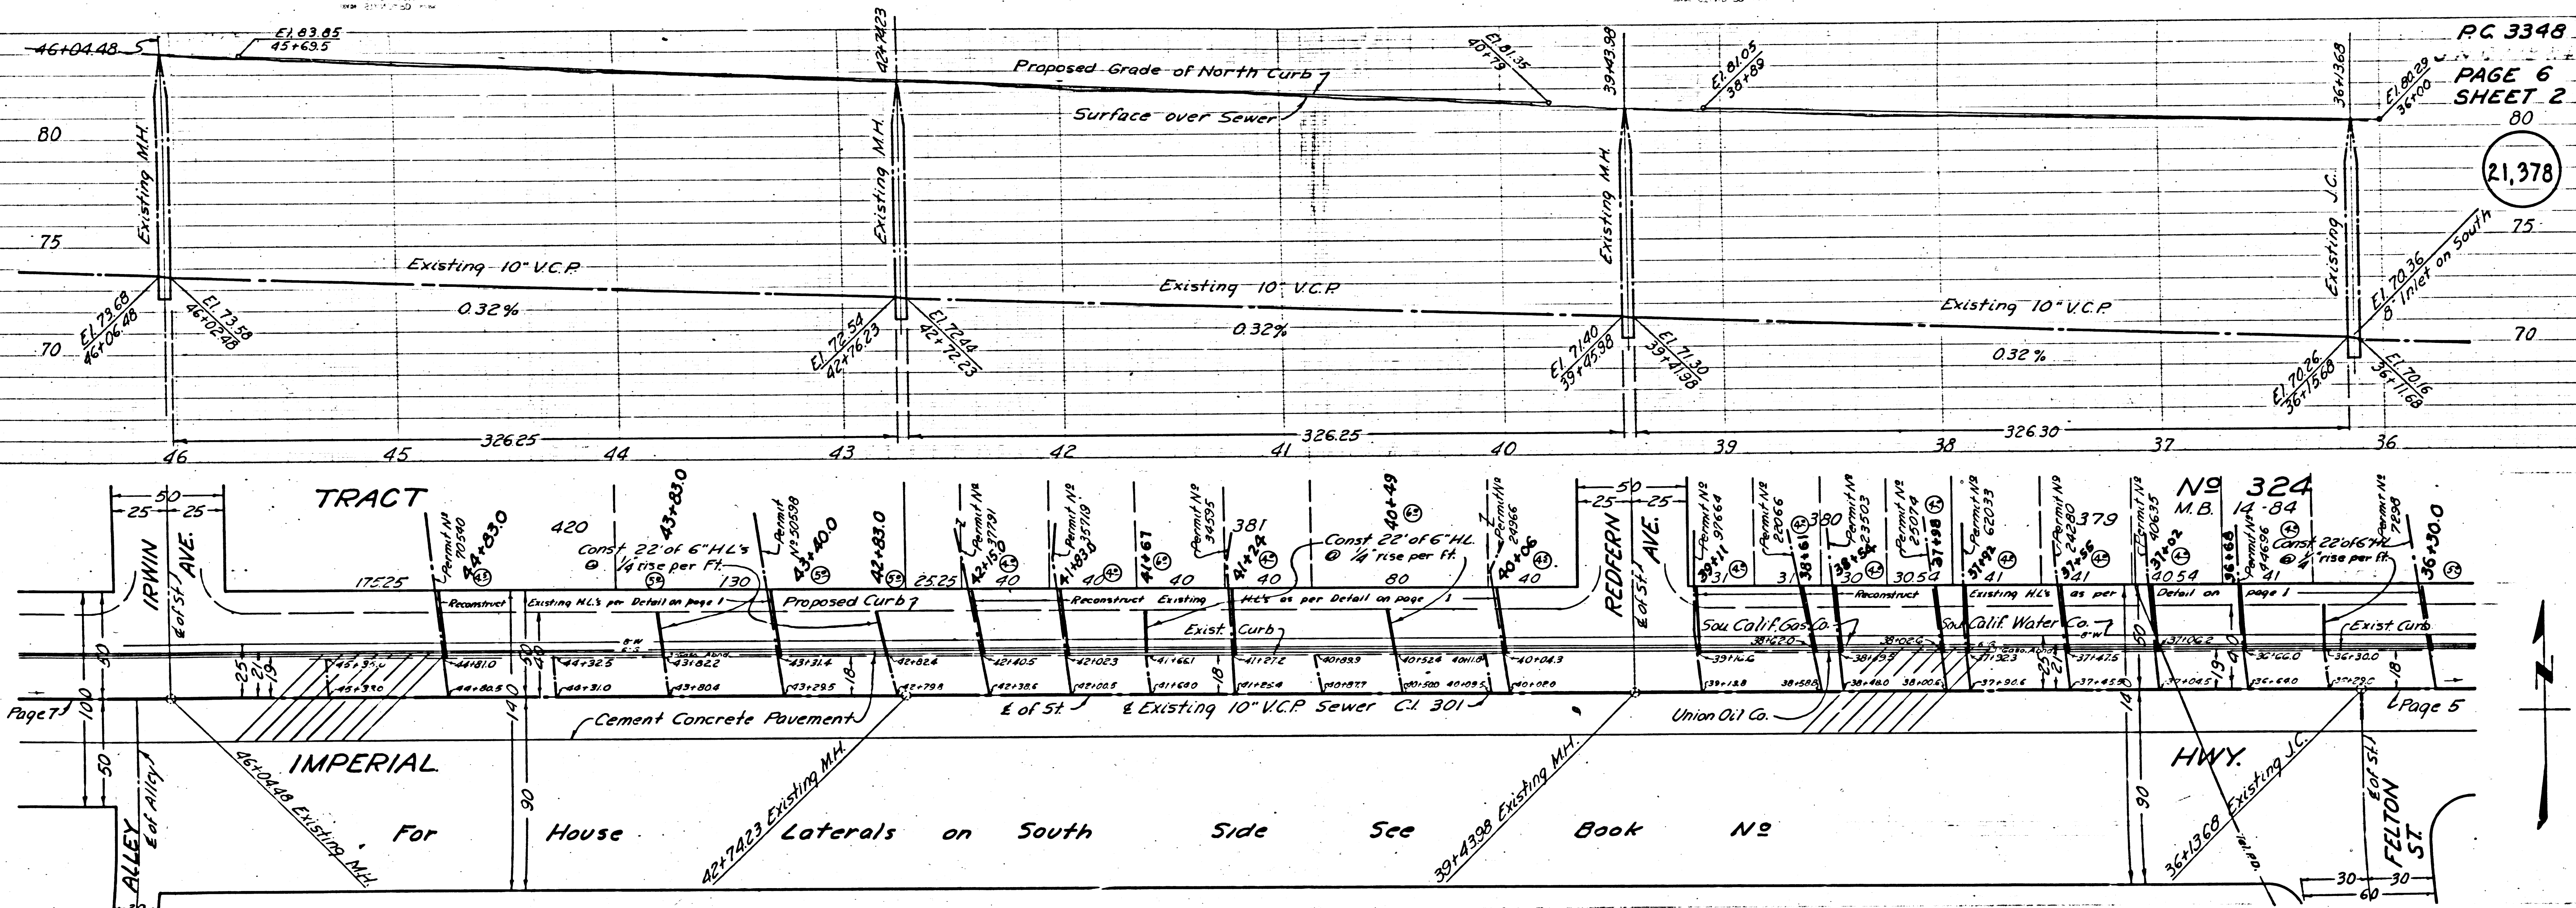

PC 3348
PAGE 6
SHEET 2

80
75
70

21,378

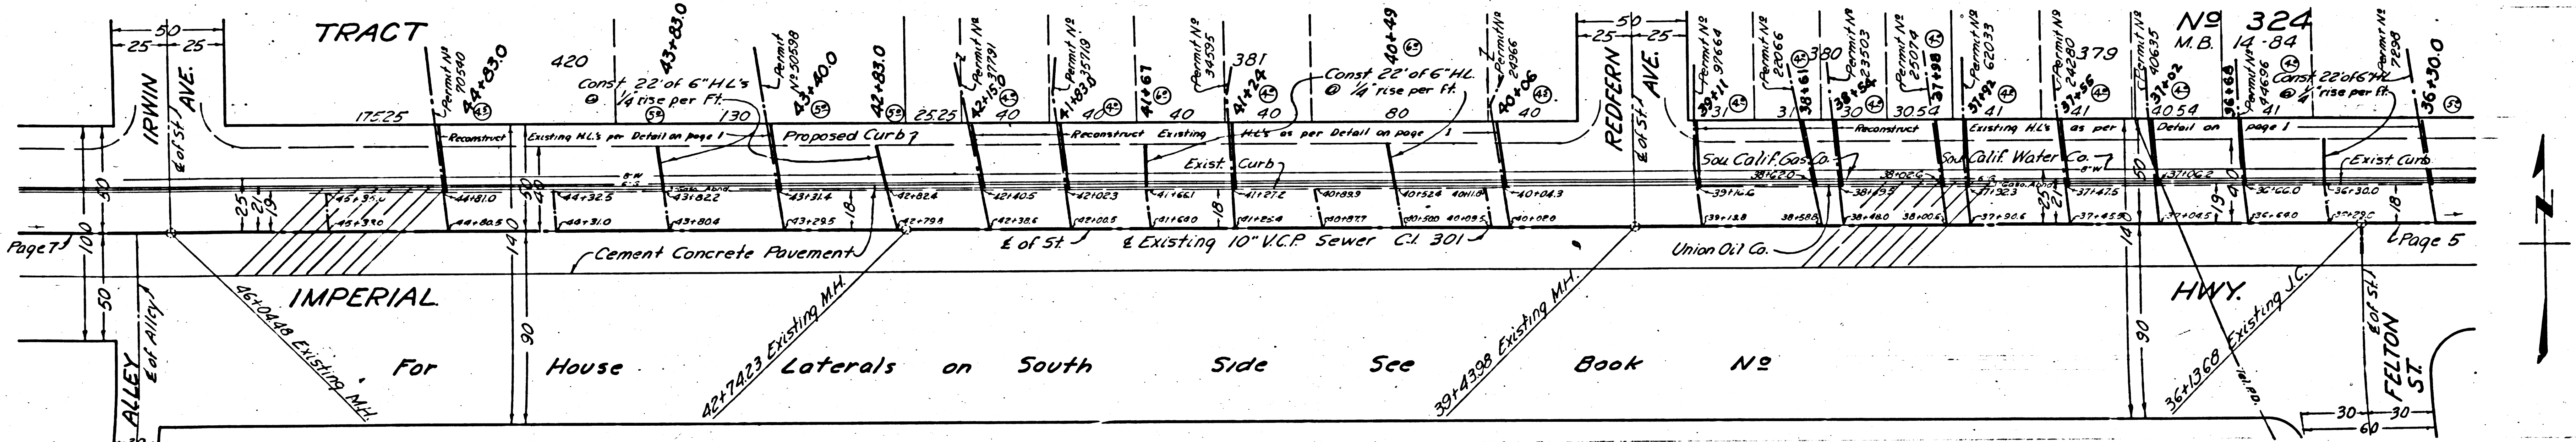

TRAC
378

81
80
79
78
77
76
75
74
73
72
71
70
69
68
67
66
65
64
63
62
61
60

Page 5
Page 6

HWY
36+12.60

FELTON
ST

(2)



Trim line

DATE: 10/15/50
BY: [illegible]

DATE: 10/15/50
BY: [illegible]

PC 3348
PAGE 7
SHEET 2
85

21,379
80

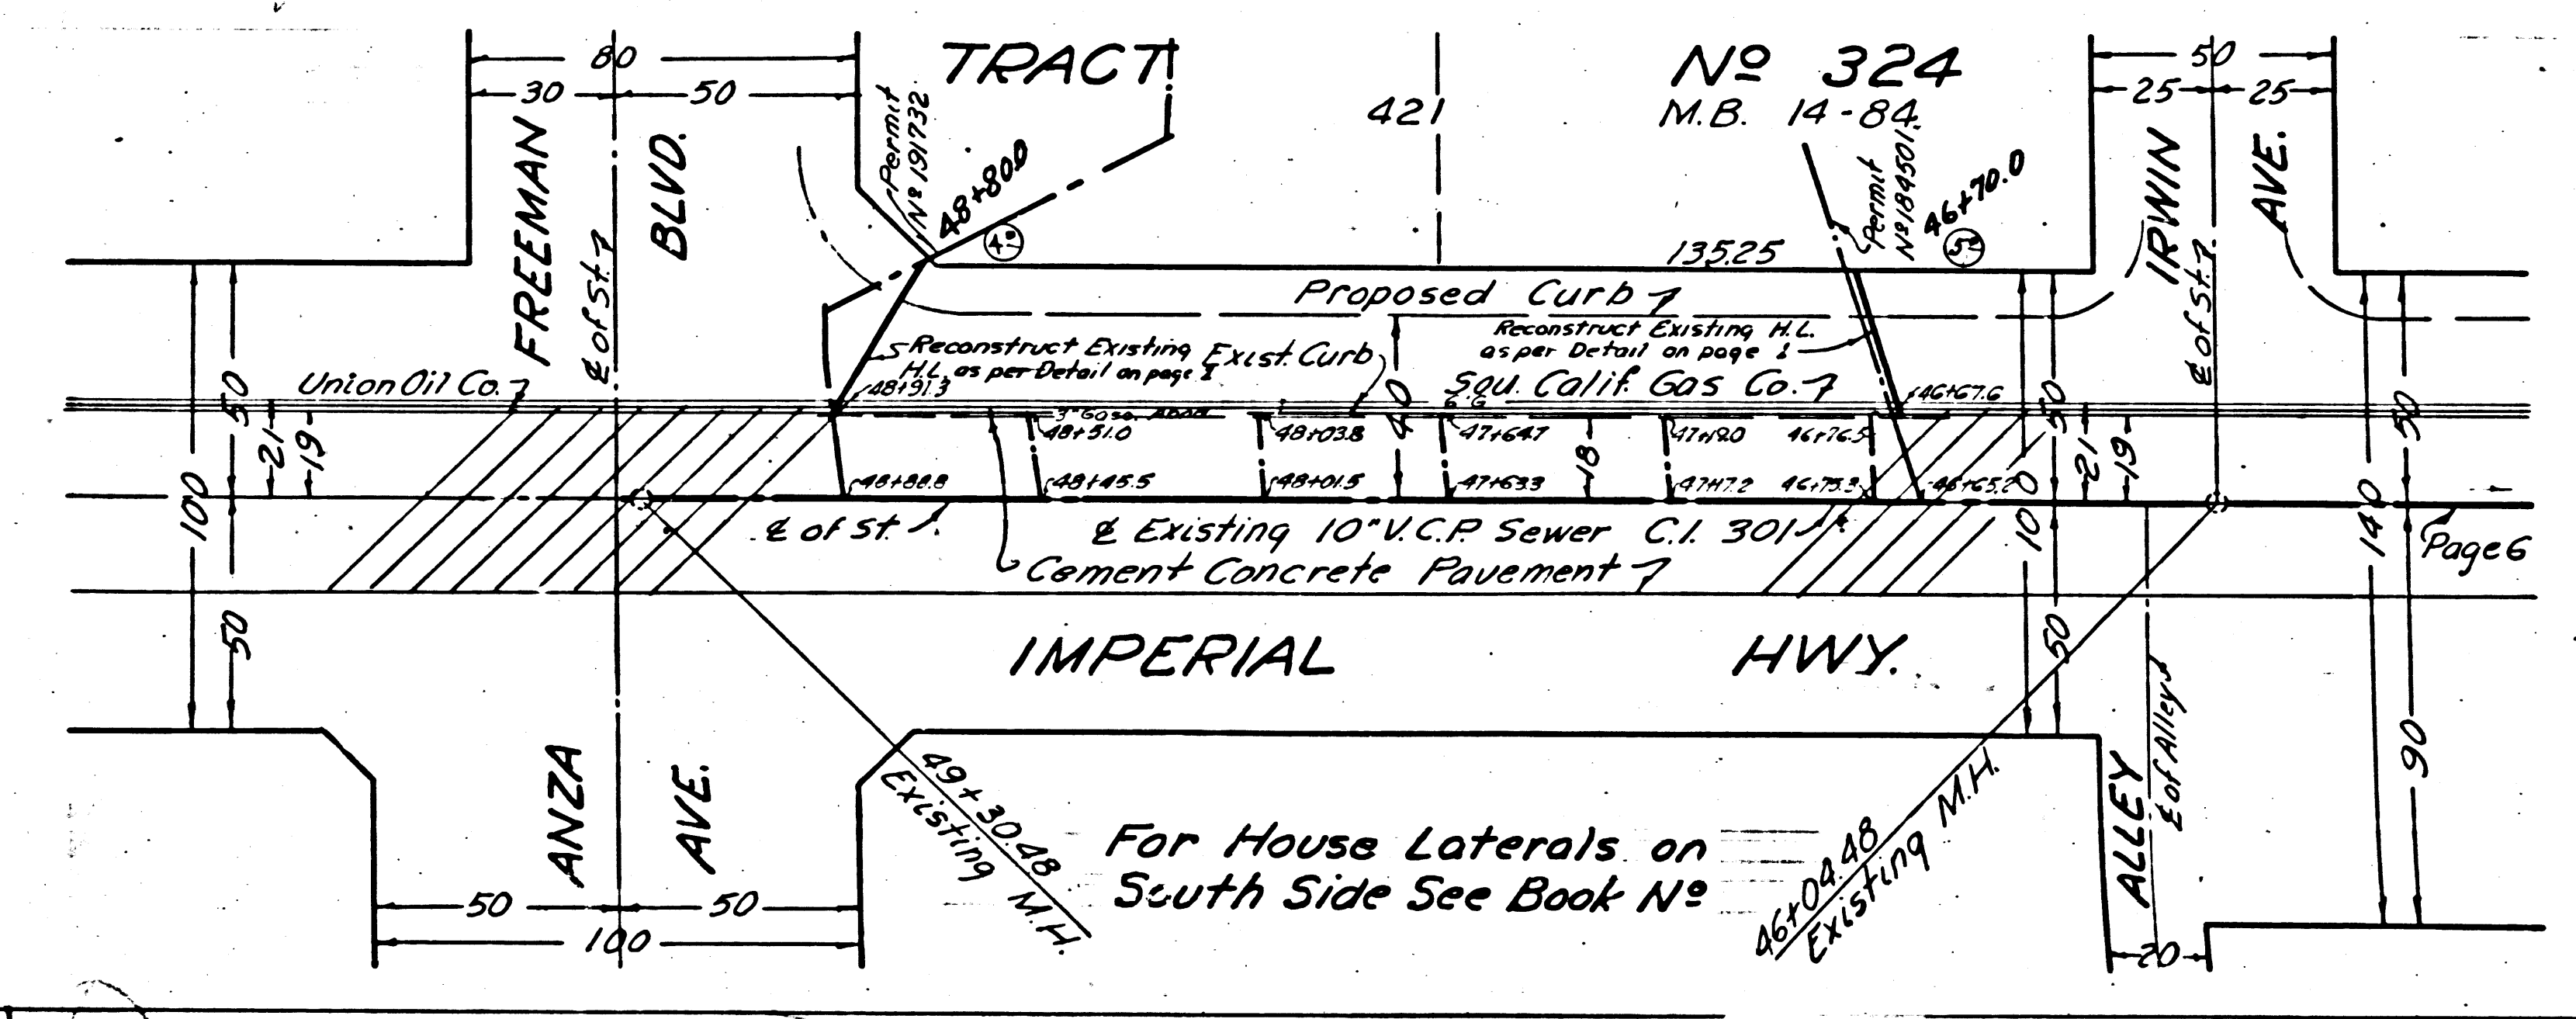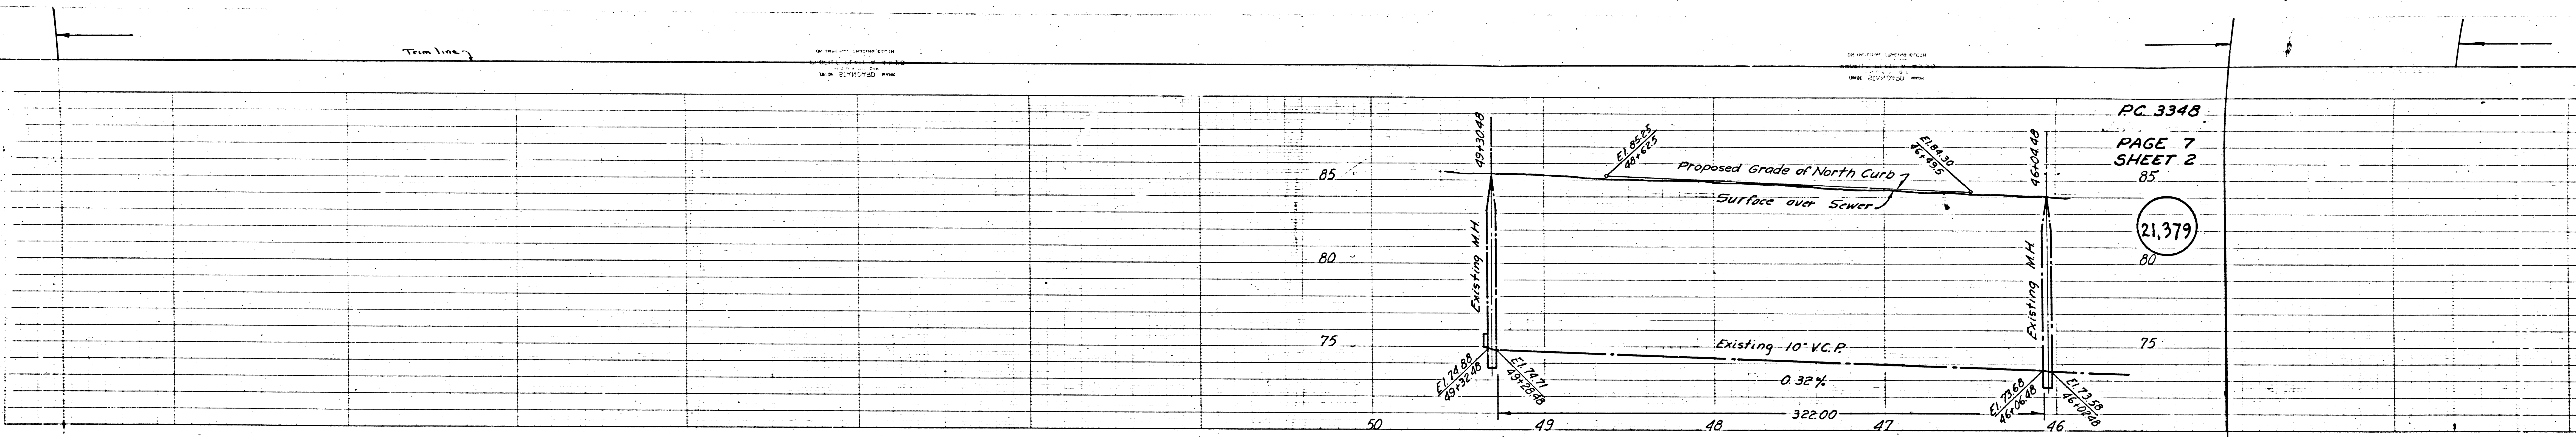

Trim line

21

Page 6