

BM 59-501 Elevation 33.754
Cut Spike 11" W of & of Main St 40' S of &
of Carson St.

NO CHARGE FOR
CONNECTIONS
L. Curtis 3-31-55


NOTE: LOMITA BLDG DIST 7L

Provide stakes on the property lines or property lines produced at right angles to the sewer line at the center line of each manhole.
No representative of the County Engineer will survey or layout any portion of the work.
The owner or his authorized representative shall furnish the County Engineer with grade sheets and stations for all house laterals and Y branches and shall provide stakes for them at their proper locations with stationing plainly marked. Any change in location shall be requested in writing by the owner or his representative.
No revisions shall be made in these plans without the approval of the County Engineer.

1. Use standard manhole frames and covers, S-a-117.
2. Use standard strength pipe except as noted.
3. Use cement mortar for all vitrified clay pipe joints.
4. Resurface all trench within paved area to meet L.A. County Road Dept. or California State Highway Dept. requirements in accordance with permit.
5. Encase four feet of sewer at points of interference with poles, S-a-119.
6. House laterals to be constructed with inverts at property line 6 feet below curb grade except as noted.
7. All structures shall be brick sewer structures, S-a-104, except as noted.
8. For allowable leakage test, use Formula No. 7, Spec's., Sec. 51.

~~Manhole tops in unimproved Rights-Of-Way to be 6" above finish grade.~~

SHEET	PAGES
1	1-5

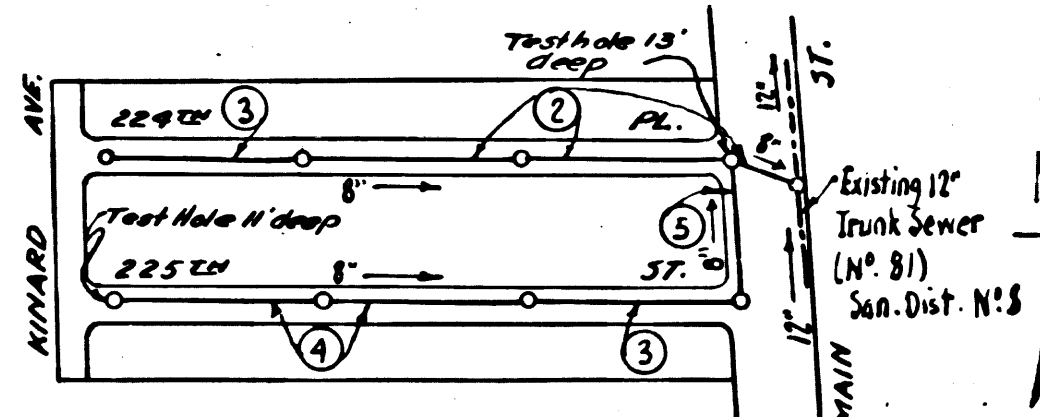

NOTE: Figures in circles indicate page nos.

INDEX MAP
P.C. 3411
TRACT 20131
SCALE 1"=400'

Before breaking into any existing structure and before final acceptance of this work, County Sanitation District should be notified in order that required inspection may be made.

Checked 5-17-55 W. L. Lamm

Trim Line

PROFILE, ALIGNMENT AND GRADE OF
SANITARY SEWERS
TO BE CONSTRUCTED IN
TRACT 20131

P.C. 3411
PAGE 1

20,401

PRIVATE CONTRACT NO. 3411
W. S. 28
1 SHEET

Scale: VERT. 1"=4'
HORIZ. 1"=40' FEBRUARY 1955
PREPARED IN THE OFFICES OF

Harry S. Gilbert
HARRY S. GILBERT
Reg. C. E. No. 1797

FOR LEGEND SEE PLAN NO. S-a-64

NOTE:

Grades to which this improvement is to be constructed are shown on plans and profiles. Grade points for top of curbs, center line of streets, or center line of alleys are shown by circles on profiles. At all points between designated points the grade shall be established so as to conform to a straight line drawn between said designated points.
Elevations are in feet above U.S.G.S. datum or mean sea level.
This drawing and the data hereon are hereby made a part of the specifications.
Work shall be constructed according to specifications on file in the office of the County Engineer and shall be prosecuted only in the presence of the County Engineer.
Before work can be started, the contractor must obtain a permit to excavate in County streets from the L.A. County Road Dept., 108 W. 2nd St. and make a deposit with the County Engineer, Room 314, 253 S. Broadway, sufficient to cover the cost of construction inspection and record plans.

Approval of this plan by the County of Los Angeles does not constitute a representation as to the accuracy of the location of or the existence or non-existence of any underground utility, pipe, or structure within the limits of this project. This note applies to all sheets.
If work is to be done in a State Highway, a permit must be obtained from the State of California, Division of Highways, 120 South Spring Street.

COUNTY OF LOS ANGELES, CALIFORNIA

Approved, William J. Fox, County Engineer
Approved, A. M. Rawm
CHIEF ENGR.-CO. SAN. DIST. NO. 2
W. J. Fox
SANITATION ENGINEER
Checked by: *R. L. Lamm* 3-21-55
Office of County Engineer, Reg. C. E. No. 7860

P.C. 3411


No 20131

TRACT

220

Trim Line


3411
3
03
15

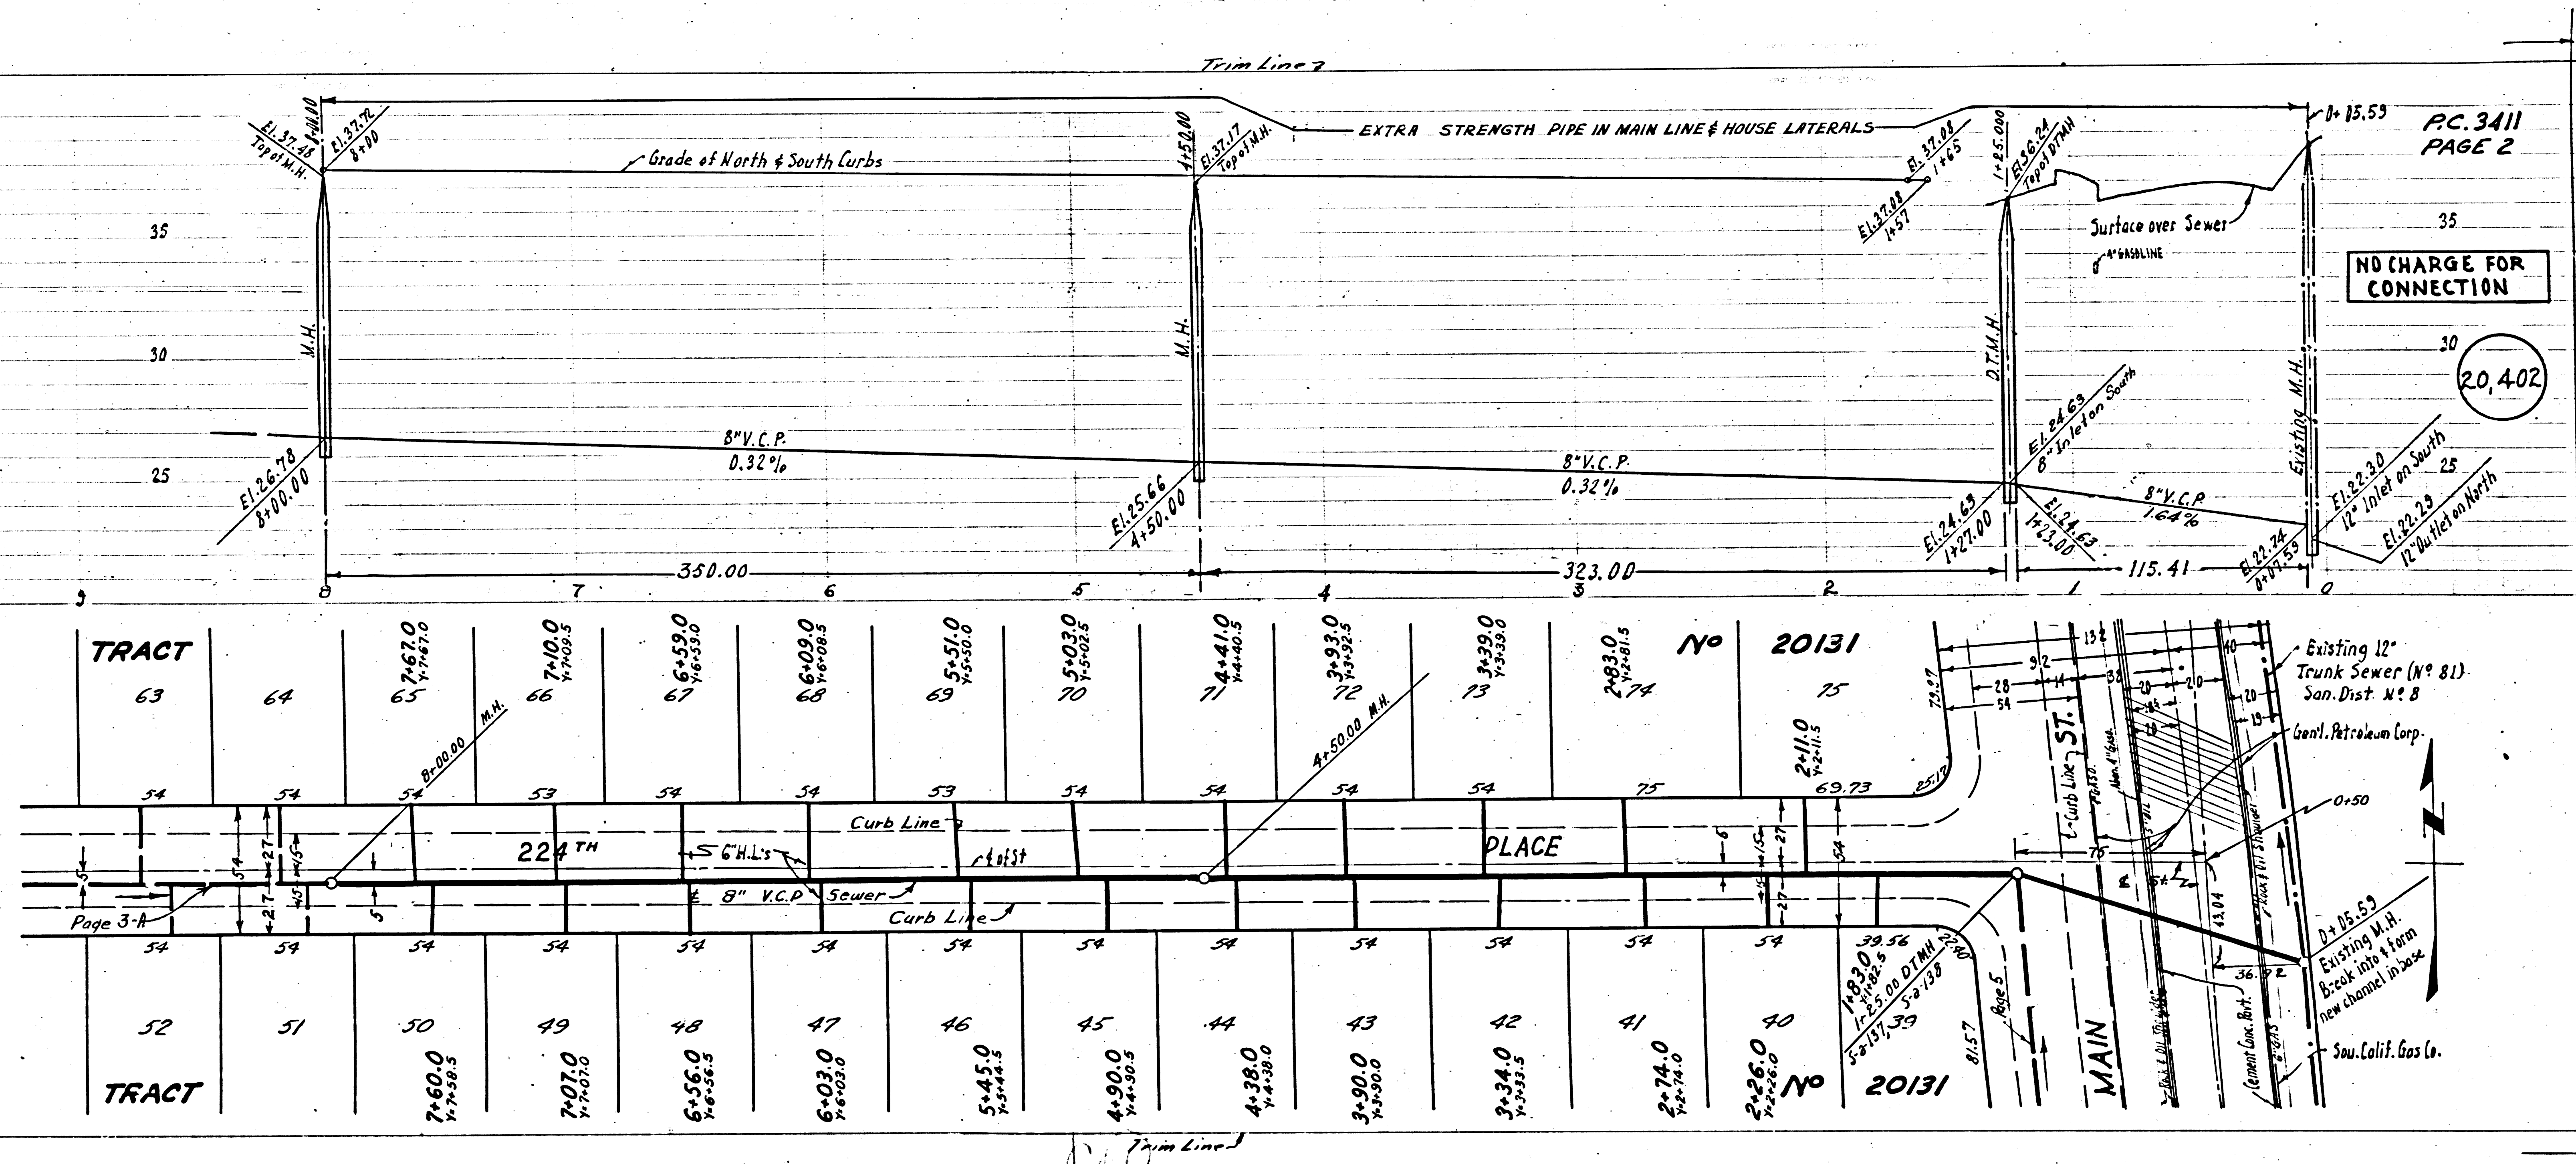

PC. 3411
PAGE 4

OR CONNECTIONS

20,404

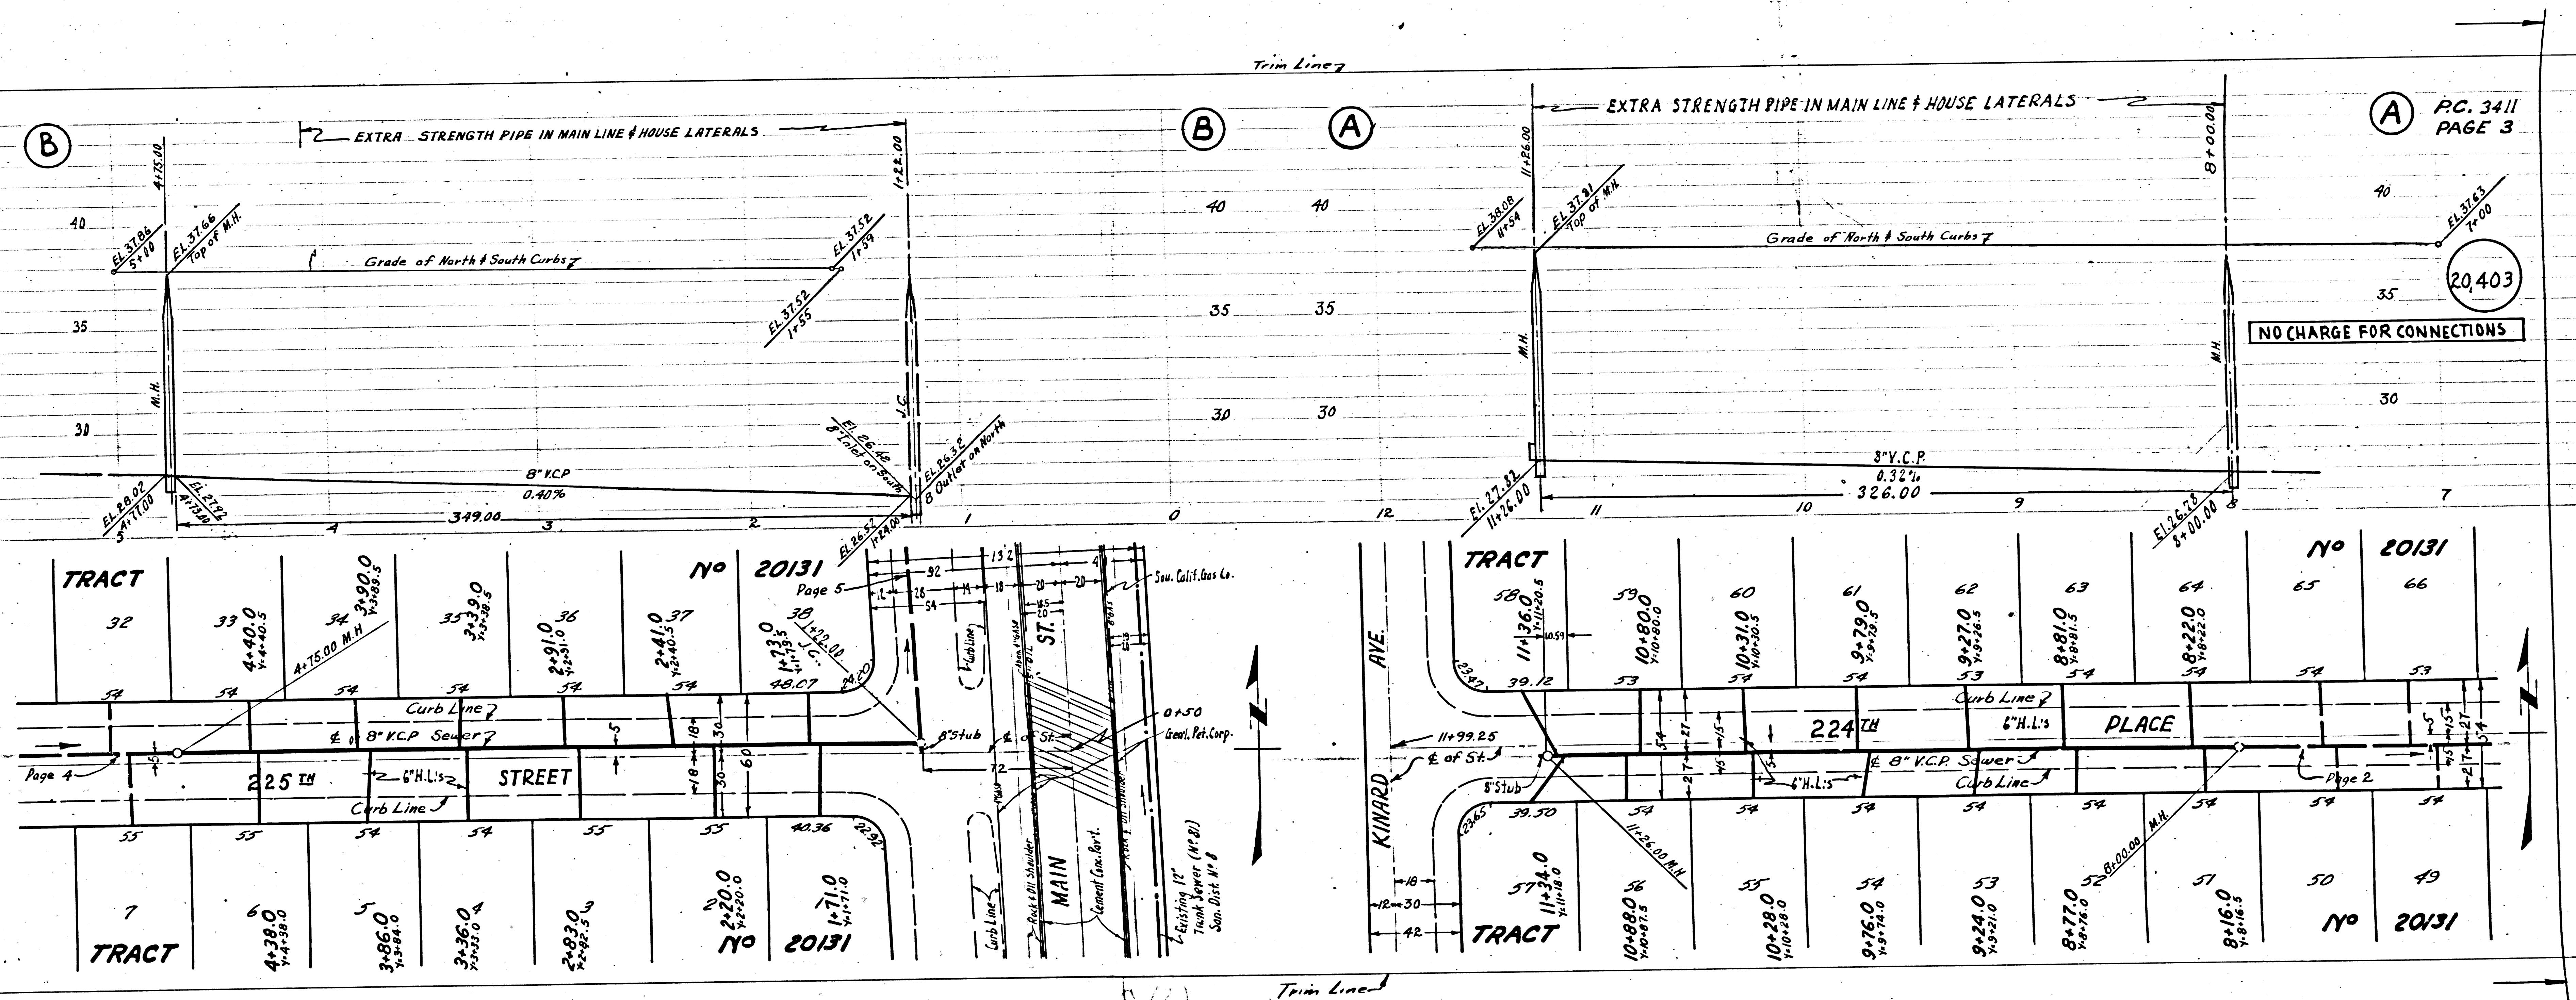

PC. 3411
PAGE 3

20,403


NO CHARGE FOR CONNECTIONS

No 20131

No 20131



NO CHARGE FOR CONNECTIONS

20,405

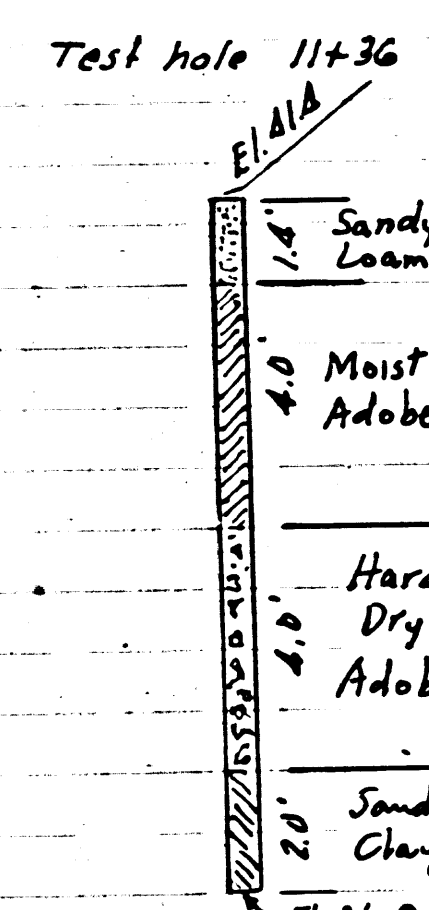


NO CHARGE FOR CONNECTIONS


20,404

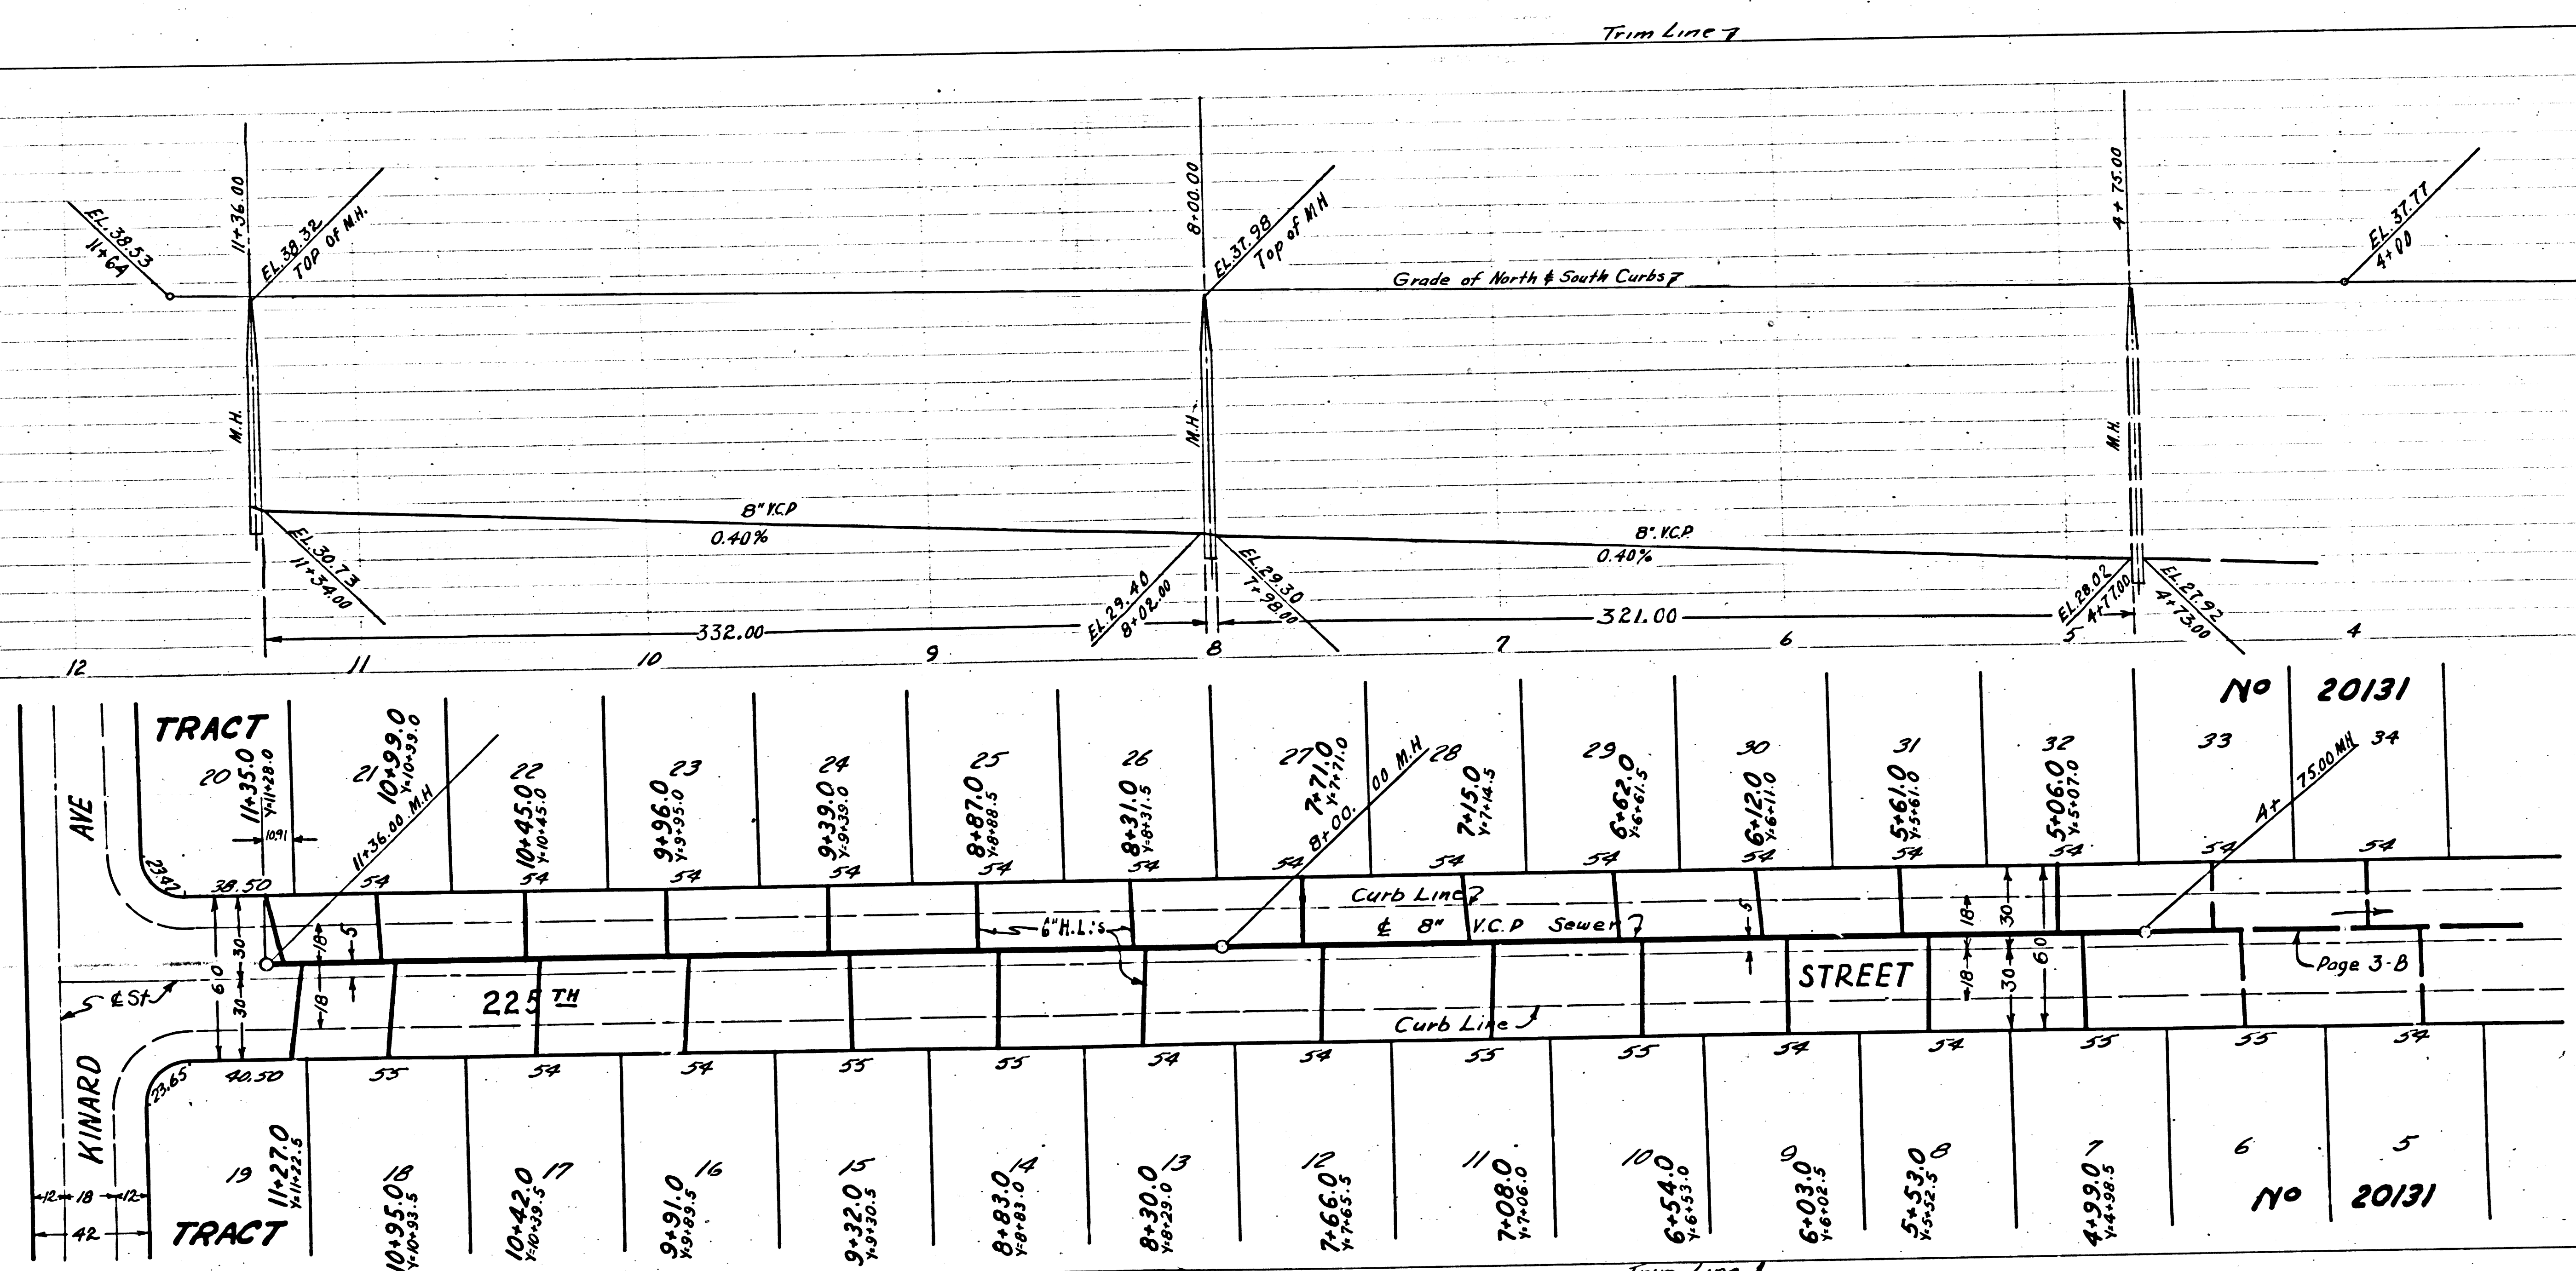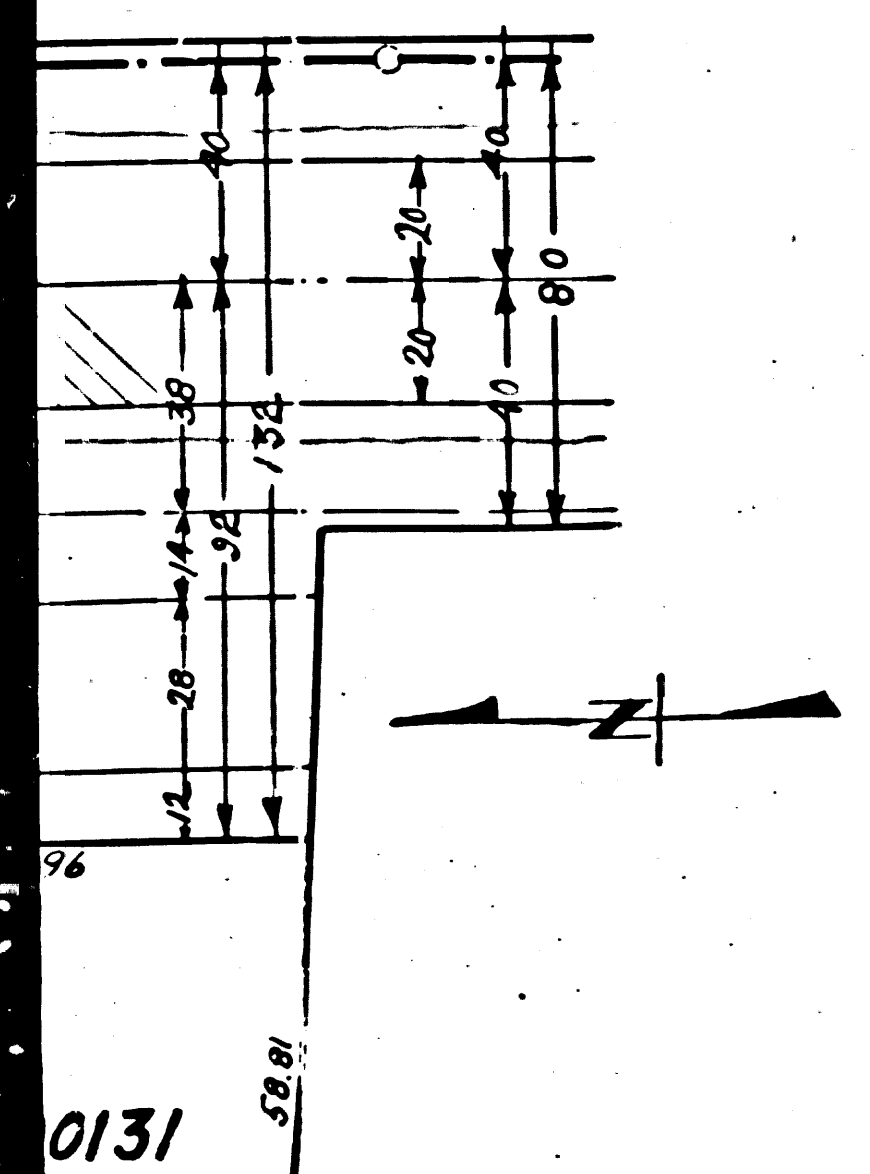

0131

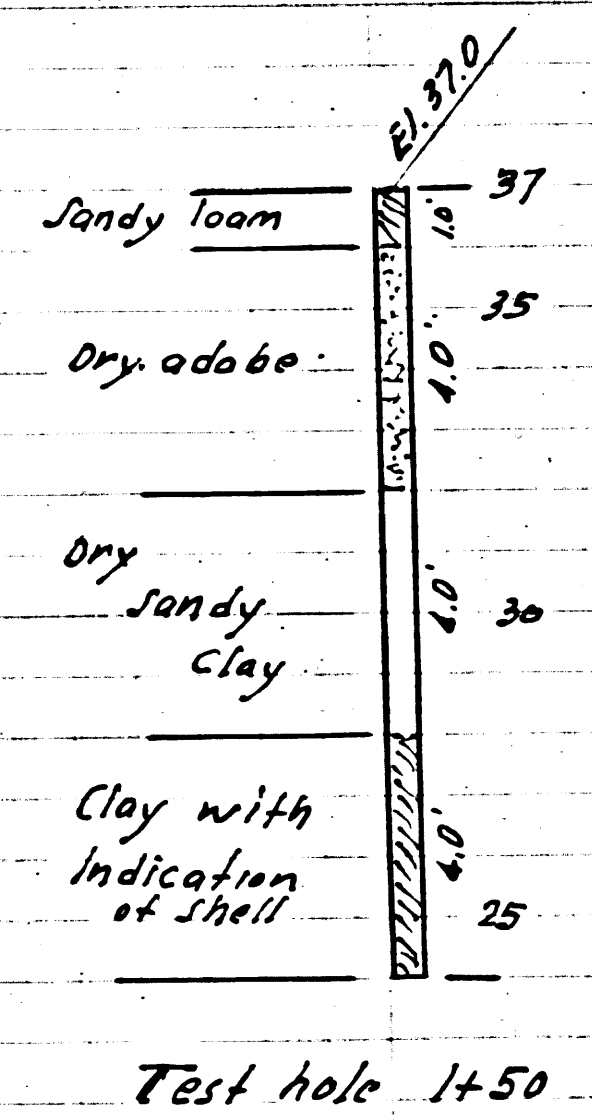

Trim Line

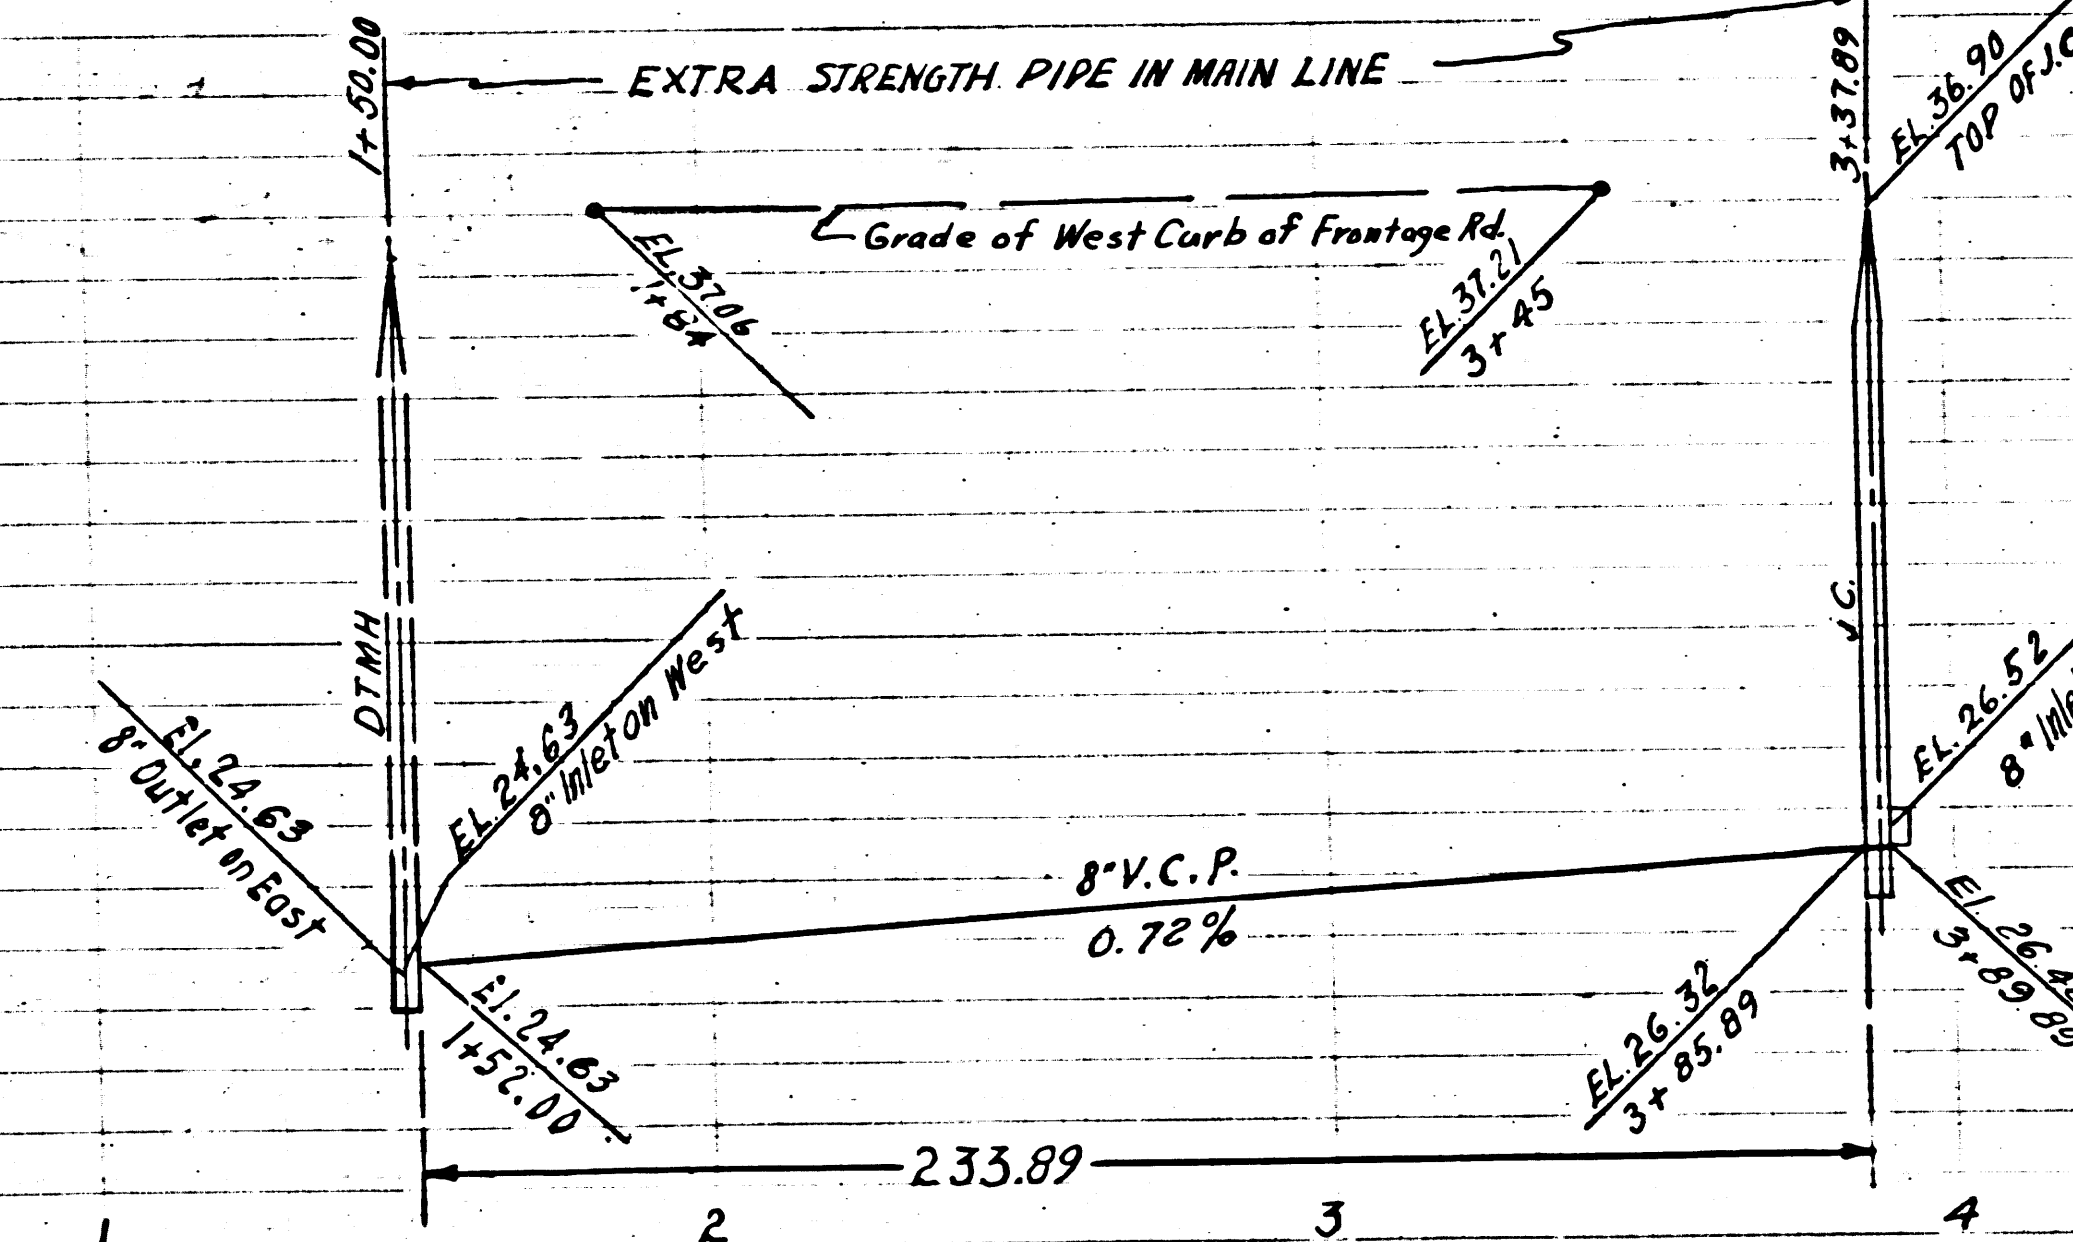


P.C. 3411
Page 5

NO CHARGE FOR CONNECTIONS

20,405

10341

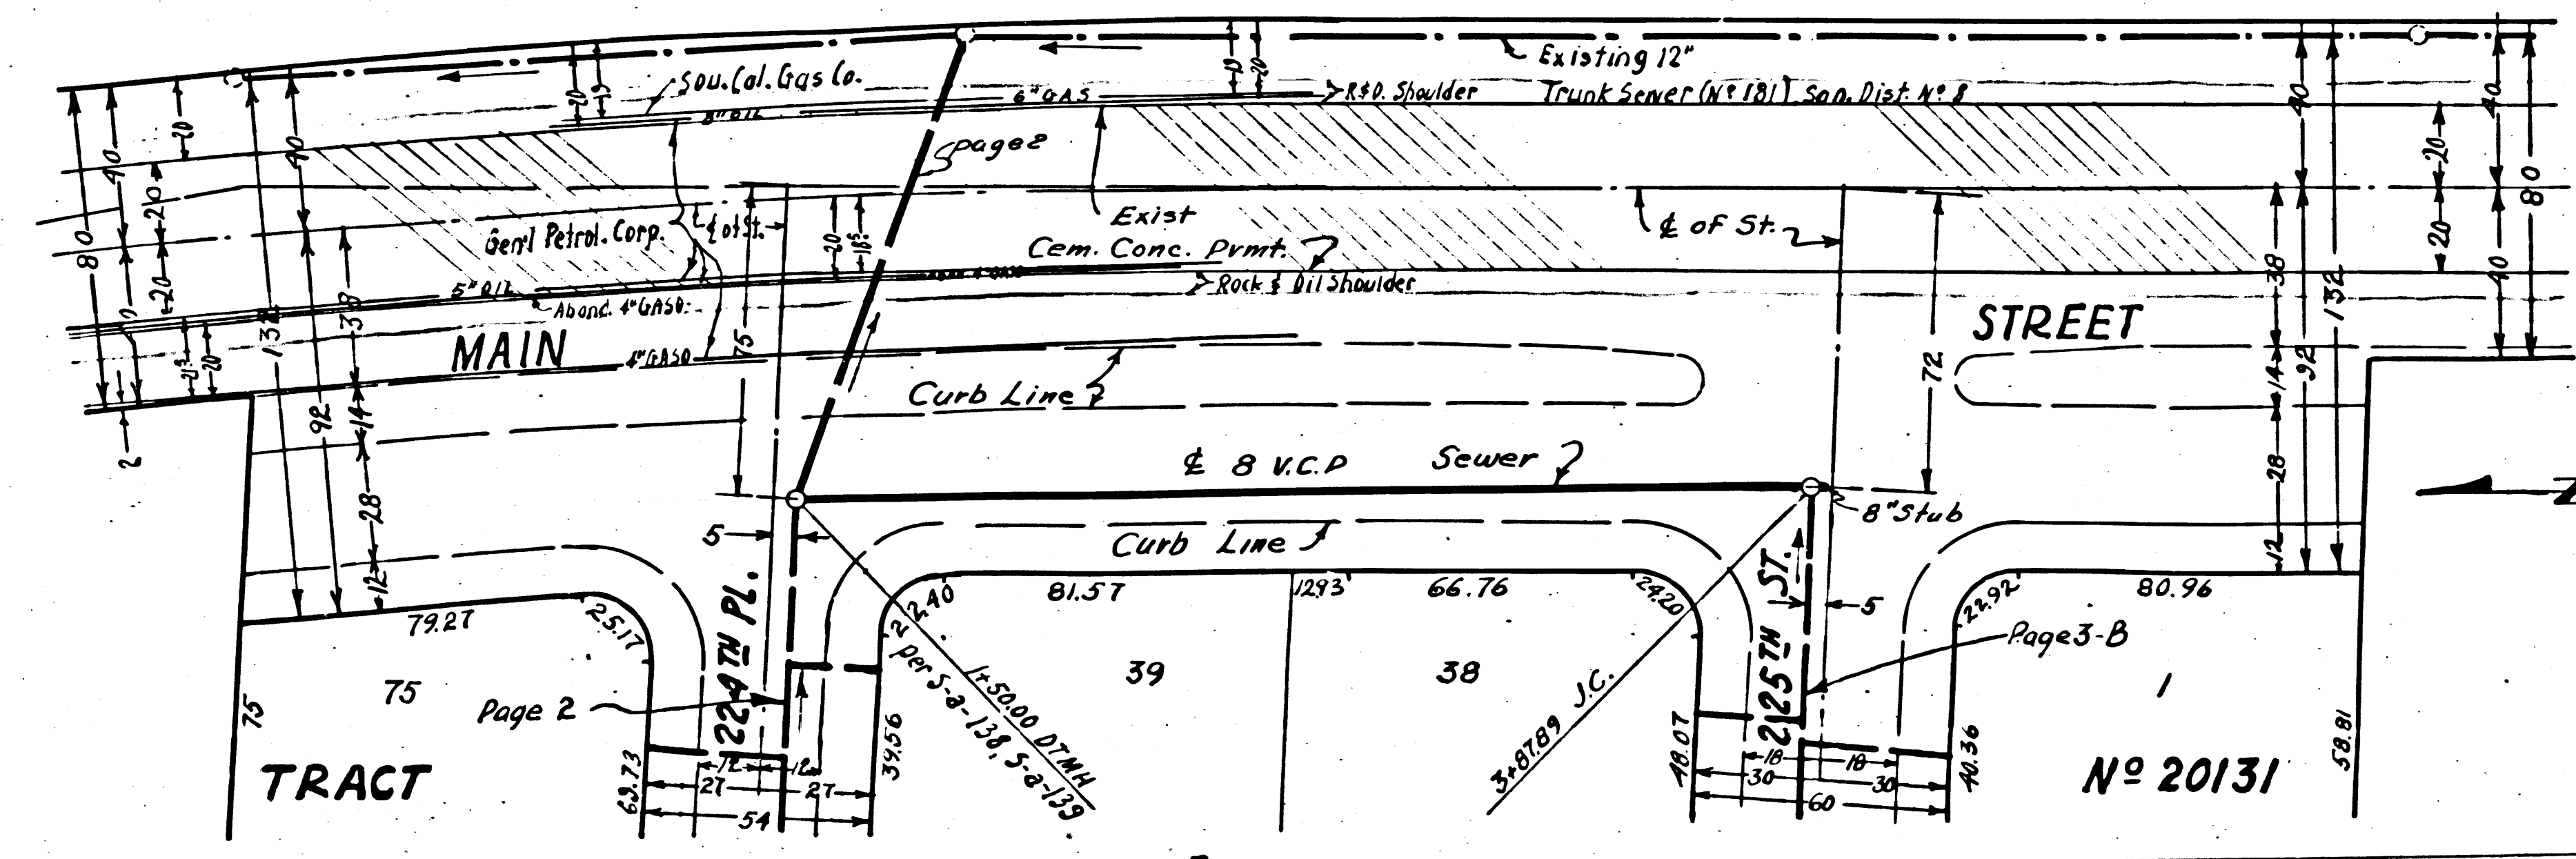

Trim Line