

(A)

P.C. 3531


(A)

FIXTURE ABBREVIATIONS		PIPING SYMBOLS	
W.C.	WATER CLOSET	W	WATER
U.C.	URINAL	V	VALVE
L.V.	LAVATORY	V	VALVE
T.F.	TUB	H	HOT WATER
S.S.	SHOWER	C	COLD WATER
E.S.	ELECTRIC	N	NOT WATER
E.D.	ELECTRIC DRAIN	G	GAS
S.P.	SINK	L.C.	LAVATORY
S.H.	SINK	M.C.	MICROBIOLOGICAL
S.T.	SINK	M.C.	MICROBIOLOGICAL

OTHER ABBREVIATIONS	
A.F.F.	APPROXIMATE
A.P.	APPROXIMATE
C.O.	COLD WATER
F.M.L.	FLOOR MAIN LINE
H.D.R.	HORIZONTAL
M.E.C.	MICROBIOLOGICAL
N.T.	NOT WATER
V.T.R.	VENTILATION
L.S.L.	LOW SERVICE LINE

VALVE & REFERENCE SYMBOLS	
W.V.	WATER VALVE
C.V.	COLD WATER VALVE
H.V.	HOT WATER VALVE
S.V.	SHOWER VALVE
B.V.	BATH VALVE
G.V.	GAS VALVE
S.V.	SHOWER VALVE
S.V.	SHOWER VALVE

N.O.I.: ALL WORK INDICATED ON THIS DRAWING SHALL BE INCLUDED UNDER PROVISION A, B, & C.

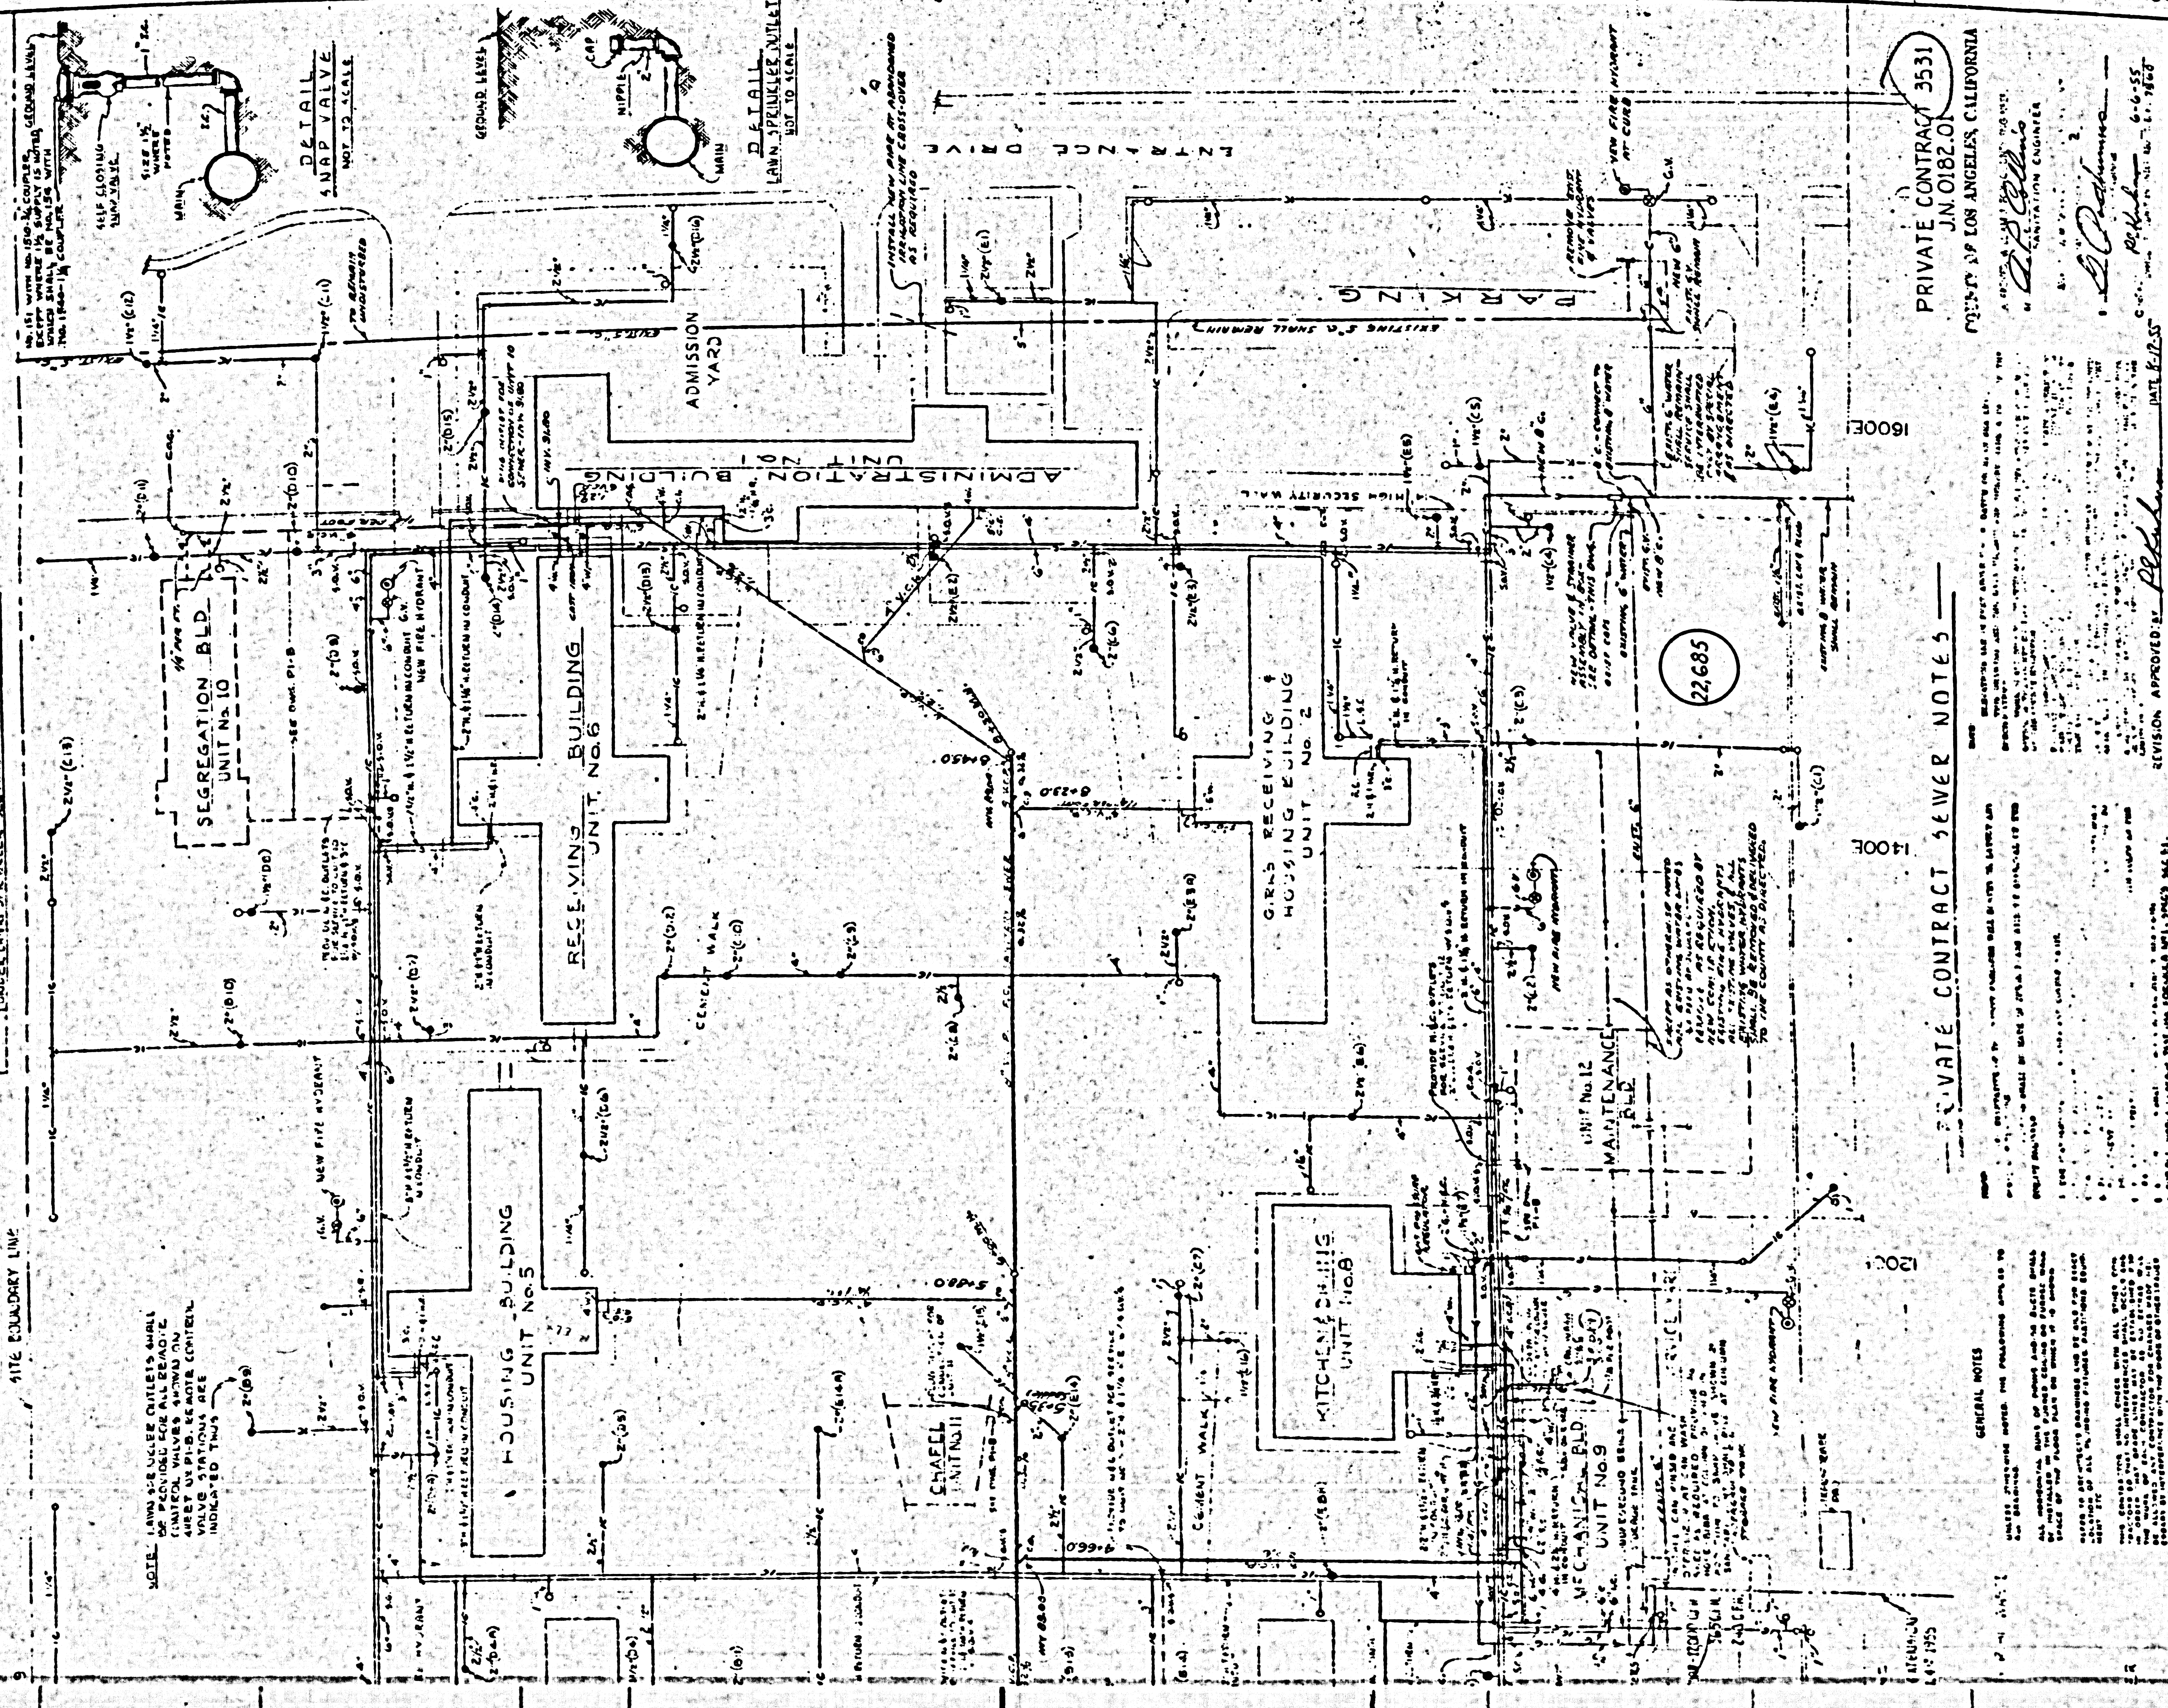

PRIVATE CONTRACT SEWER NOTES

PRIVATE CONTRACT 3531
J.N. 0182.01
COUNTY OF LOS ANGELES CALIFORNIA

SPEC NO. 1605 OF 1955	CAPITAL PROJECT NO. 8382
ARCHITECTS JOB NO. 1480	SHEET NO.
DATE NOV. 1955	PI-A-R
DRAWN BY	CHECKED BY

BRANCH JUVENILE HALL FACILITY
RANCHO LOS AMIGOS HONDO, CALIFORNIA
FOR THE COUNTY OF LOS ANGELES

CONTRACT NO. 3531
J.N. 0182.01
COUNTY OF LOS ANGELES CALIFORNIA

DATE NOV. 1955
DRAWN BY
CHECKED BY

PI-A-R
CONWAY DIST.

(B)

P.C. 3531

(B)



APPROVED FOR THE CITY OF SEQUOIA BY THE CITY ENGINEER
 APPROVED FOR THE COUNTY OF SEQUOIA BY THE COUNTY ENGINEER
 APPROVED FOR THE STATE OF CALIFORNIA BY THE STATE ENGINEER
 APPROVED FOR THE STATE OF CALIFORNIA BY THE STATE ENGINEER

DATE: 11/11/68

PROJECT: 11-11-68

SCALE: 1" = 40'-0"

DESIGNED BY: LESTER K. KELLY
 CHECKED BY: LESTER K. KELLY
 CONSULTING ENGINEER

MURRAY FAY ASSOCIATES
 STRUCTURAL ENGINEERS

LESTER K. KELLY
 MECHANICAL & ELECTRICAL
 CONSULTING ENGINEERS

WELTON BECKET F.A.I.A.
 AND ASSOCIATES
 ARCHITECTS ENGINEERS

PHONE: WEBSTER 1-1181
 5657 WILSHIRE BLVD., LOS ANGELES 36, CALIFORNIA