


D.M.N-2 Elev 194.675 F.D. 749, pg. 16
San Vicente Blvd. (W. side), 200' E. N. &
El Tovar Pl. Cf. spk. in curb

T.D.M. Elev. 186.035 F.D. 1999, pg. 54
San Vicente Blvd. & El Tovar Pl., N.W. Cor.
Cf. spk. in curb O.N. of N. and C.R.

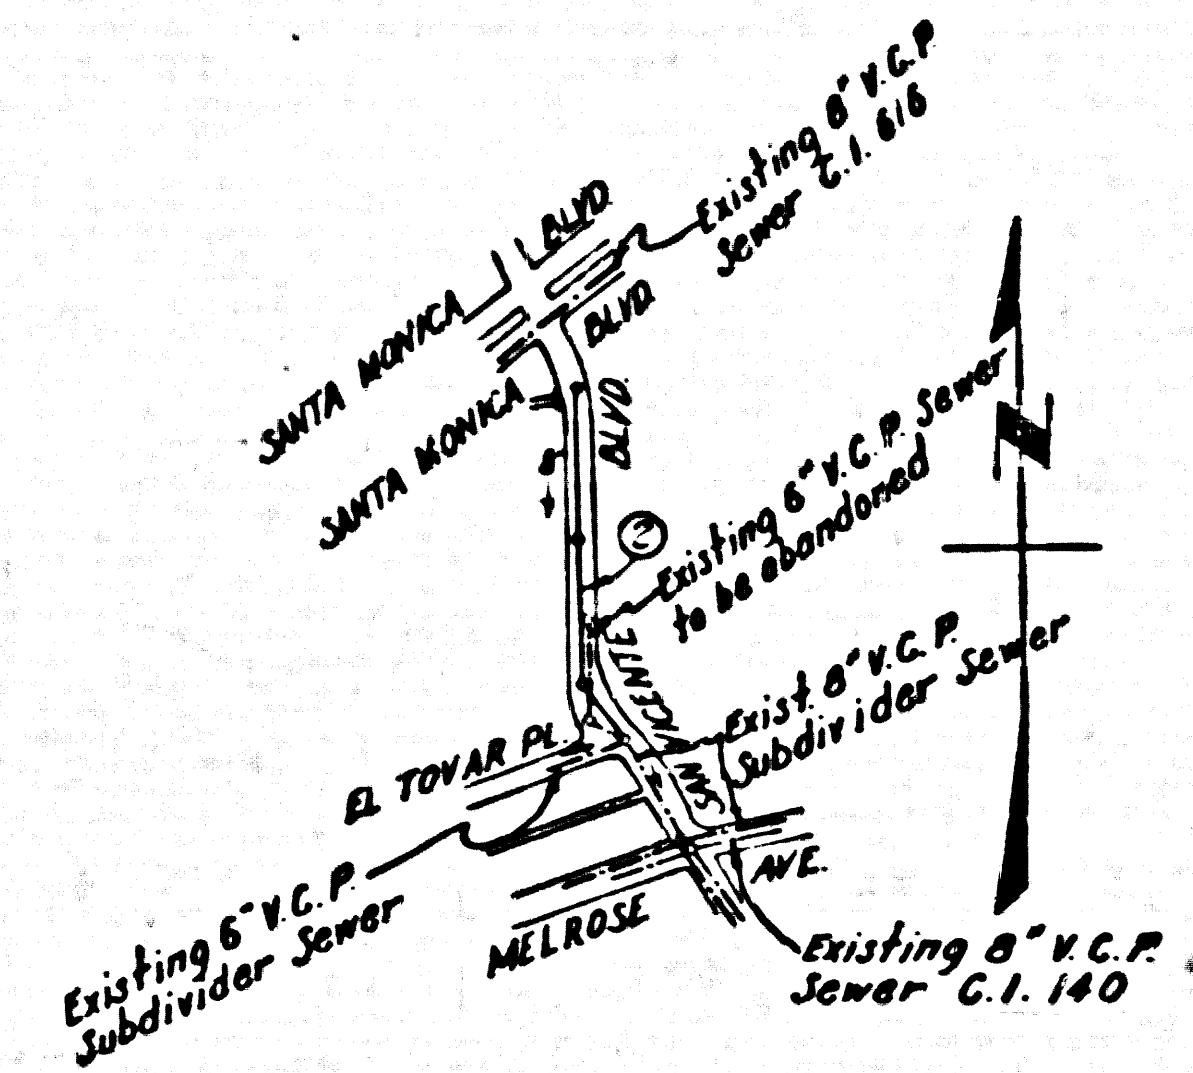

INDEX MAP
SAN VICENTE BOULEVARD
P.C. NO 3609 J.N. 7266.11
Scale: 1"=600'

COLLECT CHARGES
AS INDICATED
H.L. Jackson

WEST HOLLYWOOD
BUILDING DISTRICT NO 9

DOUBLE SCALE

USE STANDARD STRENGTH PIPE EXCEPT AS NOTED.
USE CEMENT MORTAR FOR ALL VITRIFIED CLAY JOINTS.
CONSTRUCT HOUSE LATERALS WITH INVERTS AT CURB, OR PROPERTY LINE
6 FEET BELOW CURB GRADE, OR GRADE OF CENTER LINE OF STREET EXCEPT
AS NOTED.
CONSTRUCT HOUSE LATERALS WITH 1/4 INCH RISE PER FT. TO PROPERTY LINE,
EXCEPT AS NOTED.
ALL STRUCTURES SHALL BE BRICK SEWER STRUCTURES AS PER PLAN NO. S-A-104, EXCEPT AS NOTED.
USE STANDARD MANHOLE FRAMES AND COVERS AS PER PLAN NO. S-A-117,
EXCEPT AS NOTED.
RESURFACE TRENCH WITHIN PAVED AREA WITH PREMIX ROCK AND OIL
6 INCHES IN THICKNESS EXCEPT AS NOTED.
FIGURES IN CIRCLES AT ENDS OF HOUSE LATERALS INDICATE DEPTH BELOW
CURB GRADE, OR GRADE OF CENTER LINE OF STREET.
CONSTRUCTION IN STATE HIGHWAYS SHALL CONFORM WITH STATE HIGH-
WAY PERMITS.
USE FORMULA NO. 1 SEC. 51 OF SPECIFICATIONS TO COMPUTE ALLOW-
ABLE LEAKAGE.
FLOW IN EXISTING SERVICES MUST BE MAINTAINED
DURING CONSTRUCTION

checked 12-22-55 *W. H. ...*

CAPITAL PROJECT NO. 7266.11
PRIVATE CONTRACT NO. 3609

PROFILE, ALIGNMENT AND GRADE OF
SANITARY SEWERS

TO BE CONSTRUCTED IN
SAN VICENTE BLVD.
WEST HOLLYWOOD SHERIFF'S STATION

PAGE 1 OF 2 PAGES (2)

SCALE: HORIZ. 1"=80' VERT. 1"=8'

AUGUST 1955

COUNTY OF LOS ANGELES, CALIFORNIA

WILLIAM J. FOX

COUNTY ENGINEER

SUBMITTED: *B.H. Higher*
ASSISTANT SANITATION ENGINEER


APPROVED: *A.P. Collins*
SANITATION ENGINEER

A. M. RAWN
CHIEF ENGINEER OF COUNTY
SANITATION DISTRICT NO. 1
BY: *J. Williams*
OFFICE ENGINEER

FOR LEGEND
SEE PLAN NO. S-A-64

NOTE: GRADES TO WHICH THIS IMPROVEMENT IS TO BE CONSTRUCTED ARE SHOWN ON PLANS AND PROFILES. GRADE POINTS FOR TOP OF CURB, CENTER LINE OF STREET OR CENTER LINE OF ALLEY ARE SHOWN BY CIRCLES ON PROFILES. AT ALL POINTS BETWEEN DESIGNATED POINTS THE GRADE SHALL BE ESTABLISHED SO AS TO CONFORM TO A STRAIGHT LINE DRAWN BETWEEN SAID DESIGNATED POINTS.
ELEVATIONS ARE IN FEET ABOVE U.S.C. & G.S. DATUM OR MEAN SEA LEVEL.
UNIT PRICES FOR ADDITIONAL WORK WHICH MAY BE REQUIRED BUT WHICH CANNOT BE ASCERTAINED IN ADVANCE, SHALL BE SUBMITTED IN THE PRO-SUB.
THIS DRAWING AND THE DATA HEREON ARE HEREBY MADE A PART OF THE SPECIFICATIONS.

REFERENCES			
W.S.	22	DESIGNED	Jorgenson Aug. 1945
A.B.	446	TRACED	Jorgenson Aug. 1945
F.B.	1399	CHECKED	Yelinek Sept. 1935

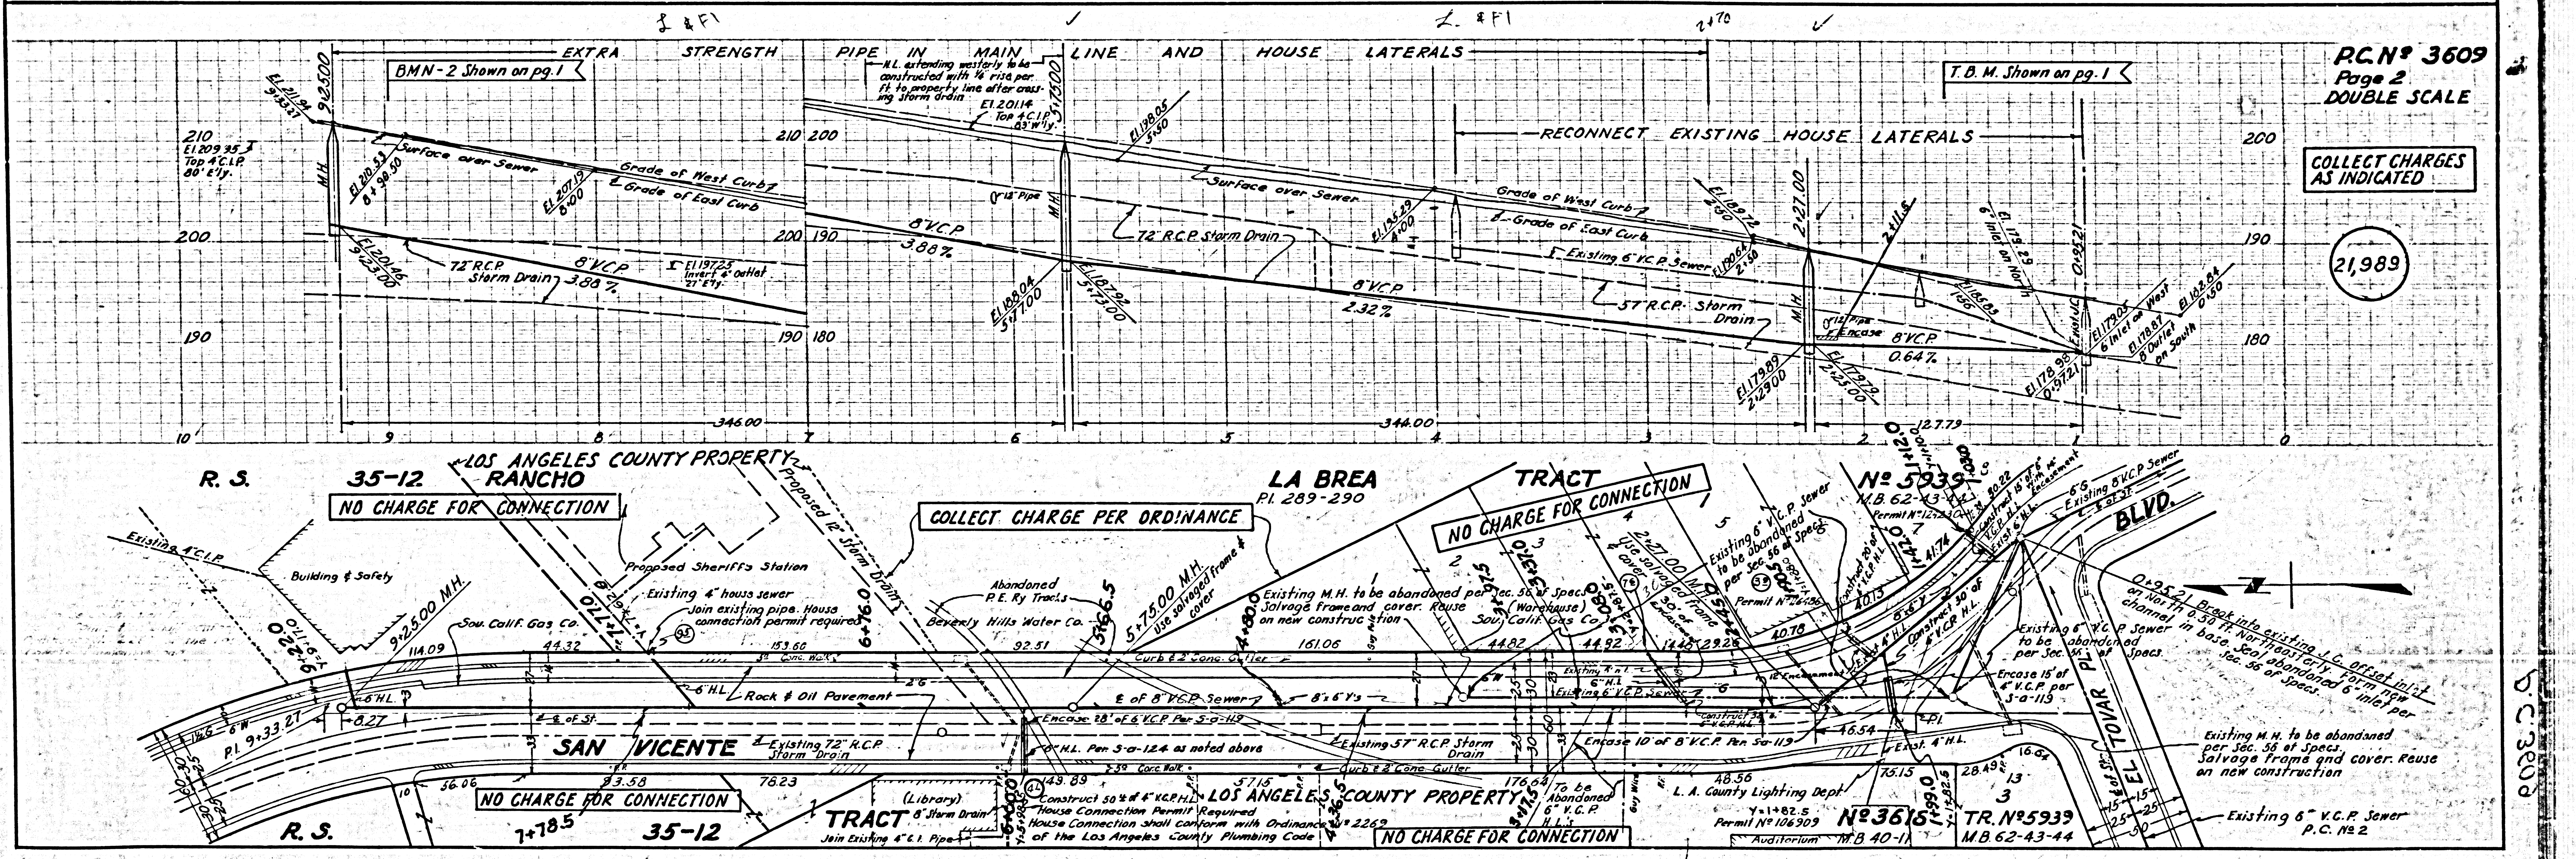

RC.N° 3609
Page 2
DOUBLE SCALE

COLLECT CHARGES
AS INDICATED

21,989

Trim Line

EA 1955 E 43-45 Topog. 43-51 Sec. 53-54

Lot & connected part left by Sewer Maint. 9-26-55

RM's checked 4/15/55 U.G. Checked 4/15/55