

AC. 3620
Page 2


22,280

NO CHARGE
FOR CONNECTION

(2)

PC 3670

Trim Line

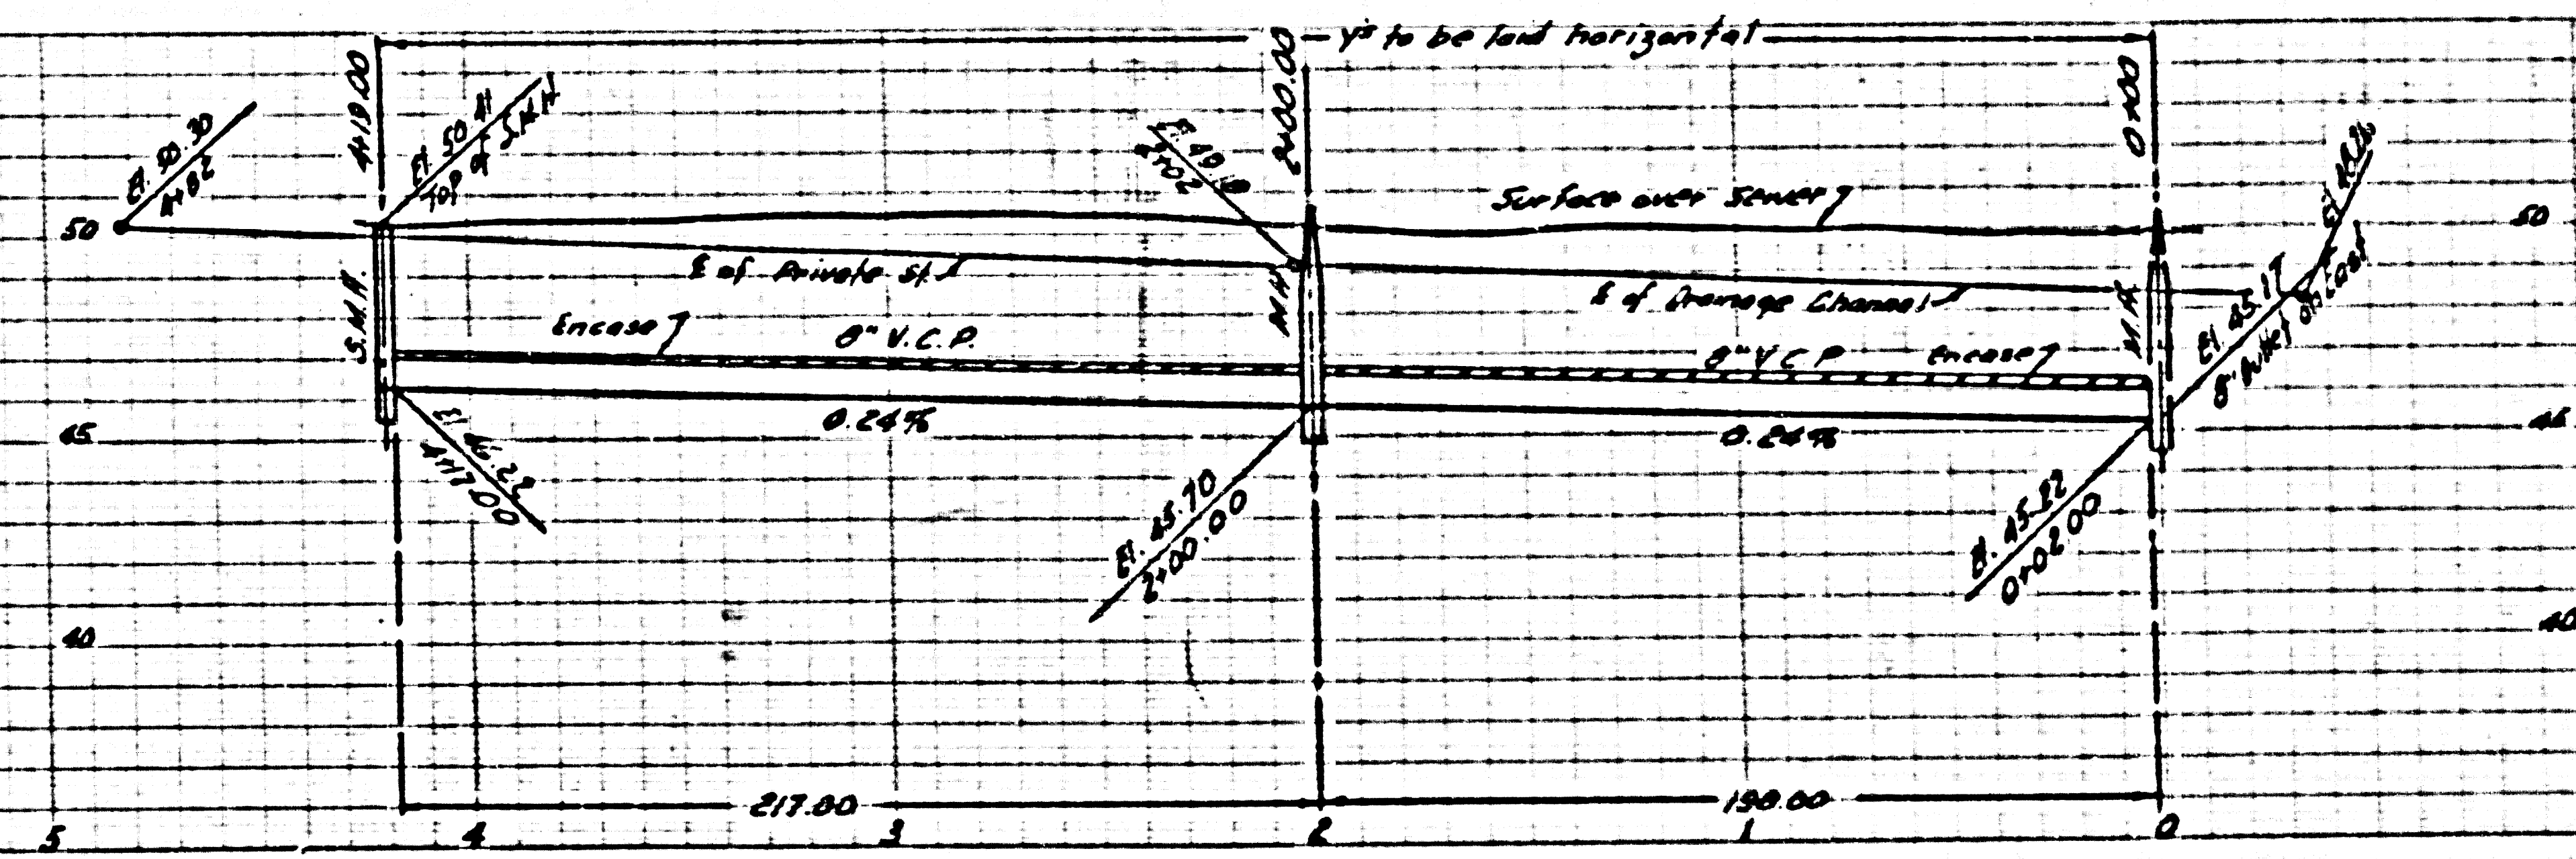


AC. 3620
Page 3

NO CHARGE FOR
CONNECTIONS

22281

POR. of the NW 1/4 of the NE 1/4 Sec 16, T33, R14W, S88M

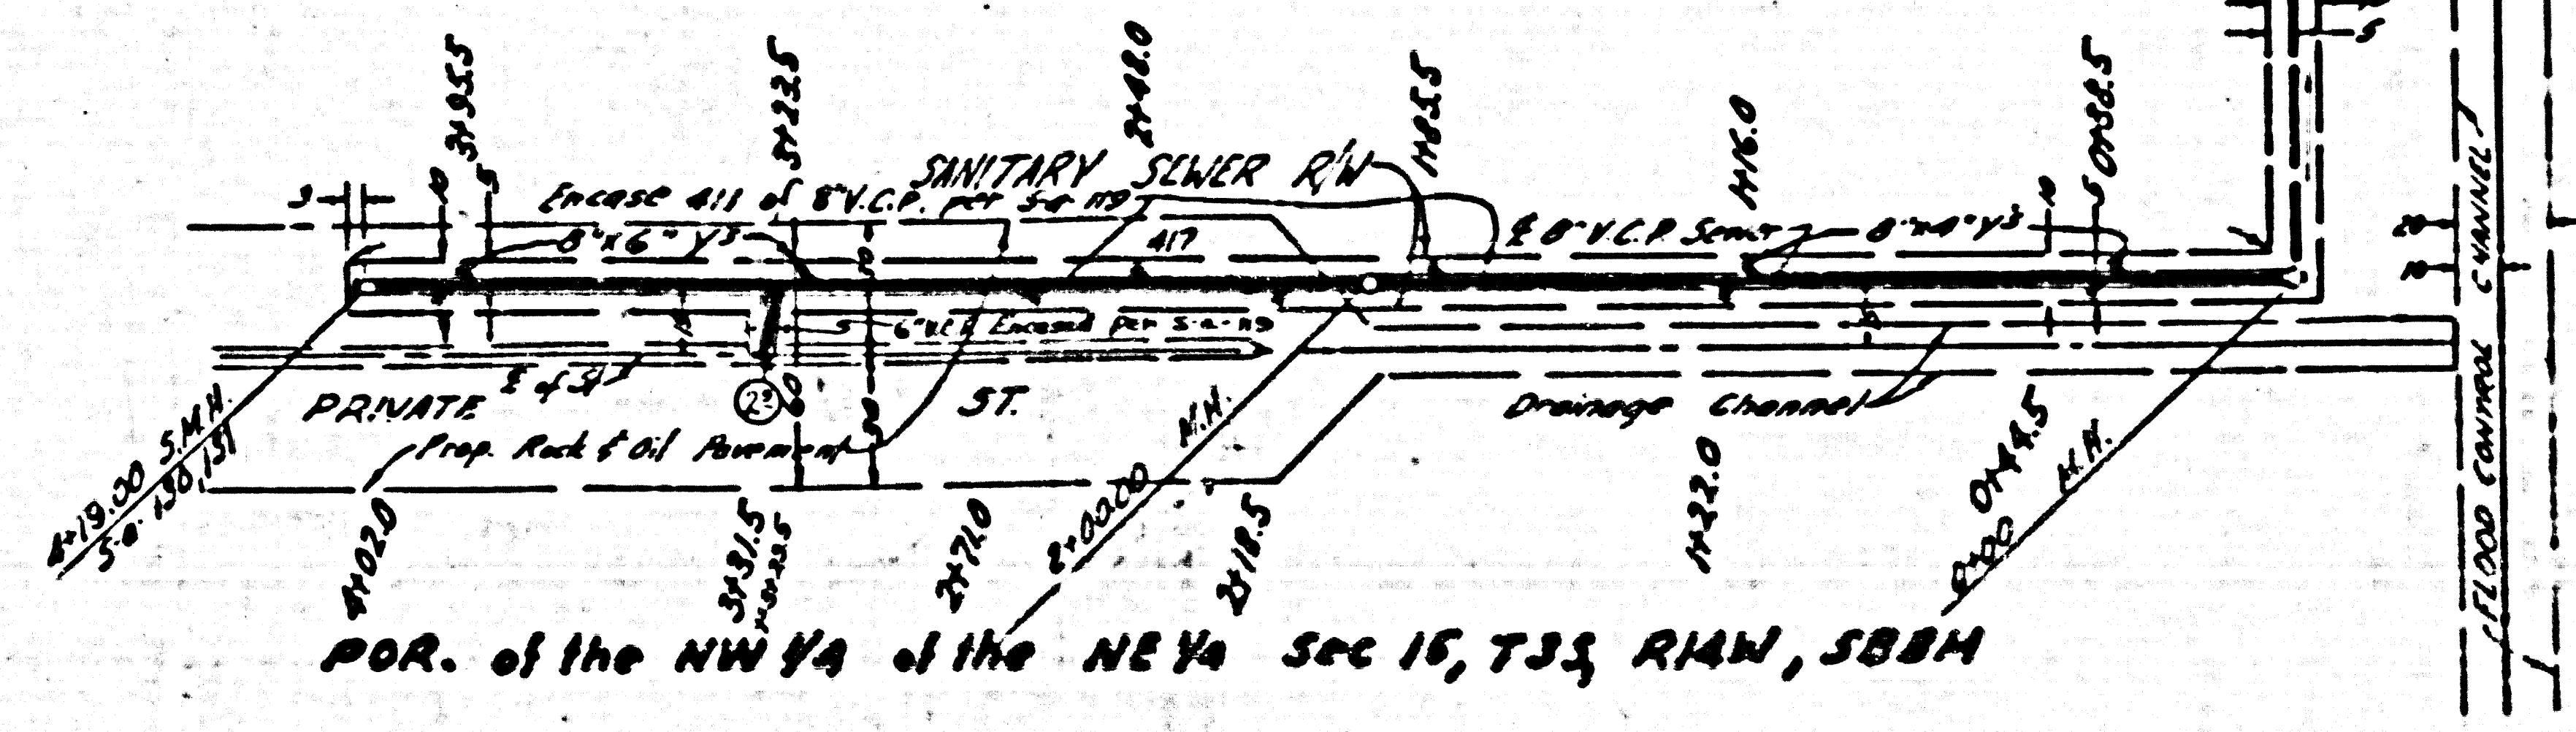

POR. of the NW 1/4 of the NE 1/4 Sec 16, T33, R14W, S88M

Trim Line

20