



PC. 3730  
PAGE 3

DOUBLE SCALE

FOR

IONS

0

10

20

30

40

50

60

70

80

90

100

110

120

130

140

150

160

170

180

190

200

210

220

230

240

250

260

270

280

290

300

310

320

330

340

350


360

370

380

390

400

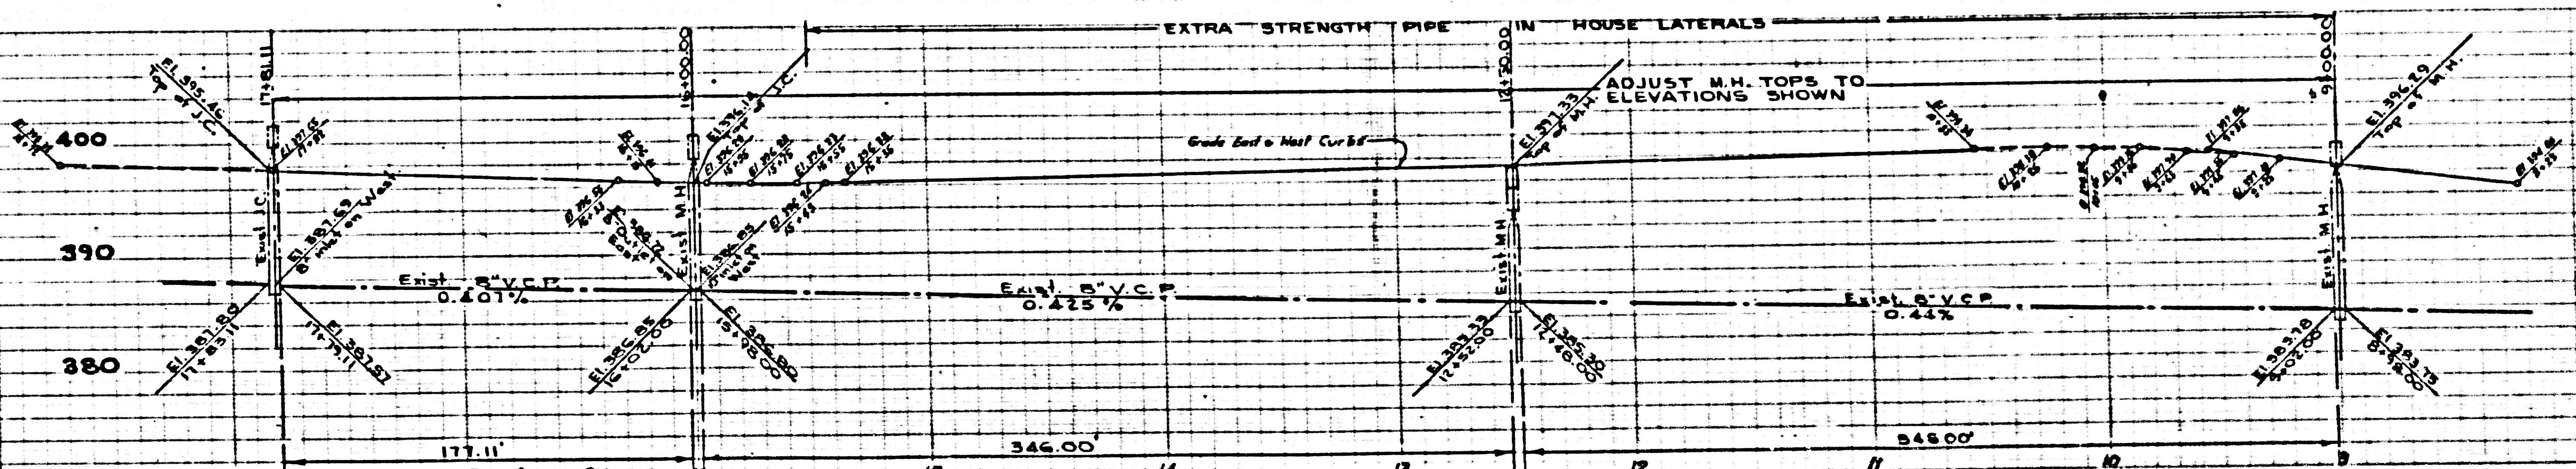

PC. 3730

PAGE 2

DOUBLE SCALE


COLLECT CHARGES AS NOTED

400

390

380

22,563

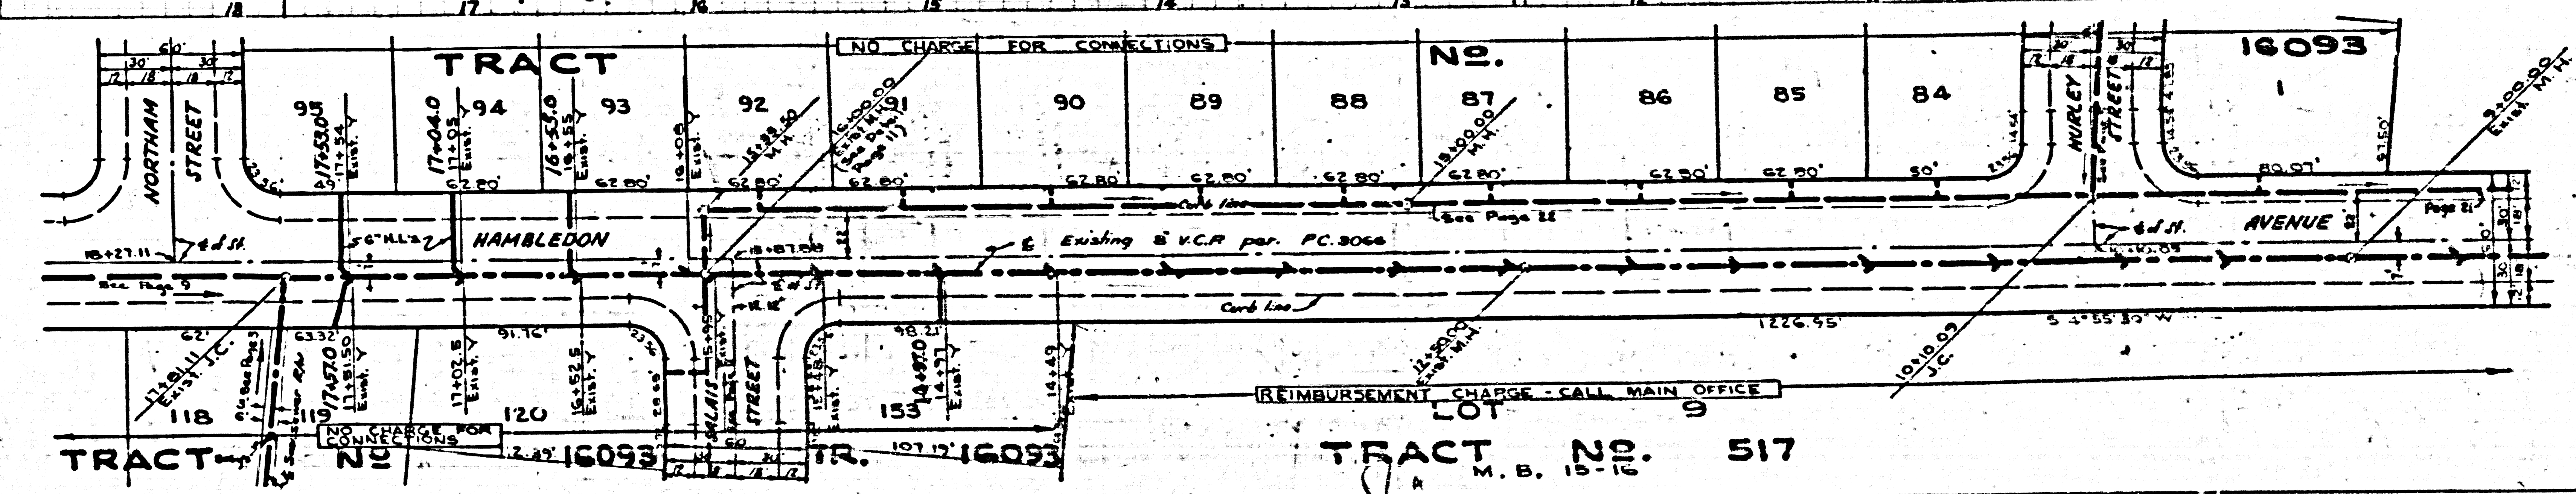

TRACT NO. 16093



TRACT NO. 517

M. B. 15-12


SPECIAL C

P.C. 3730  
PAGE 4  
DOUBLE SCALE  
NO CHARGE FOR CONNECTIONS

PC 3730  
PAGE 3  
DOUBLE SCALE  
NO CHARGE FOR CONNECTIONS

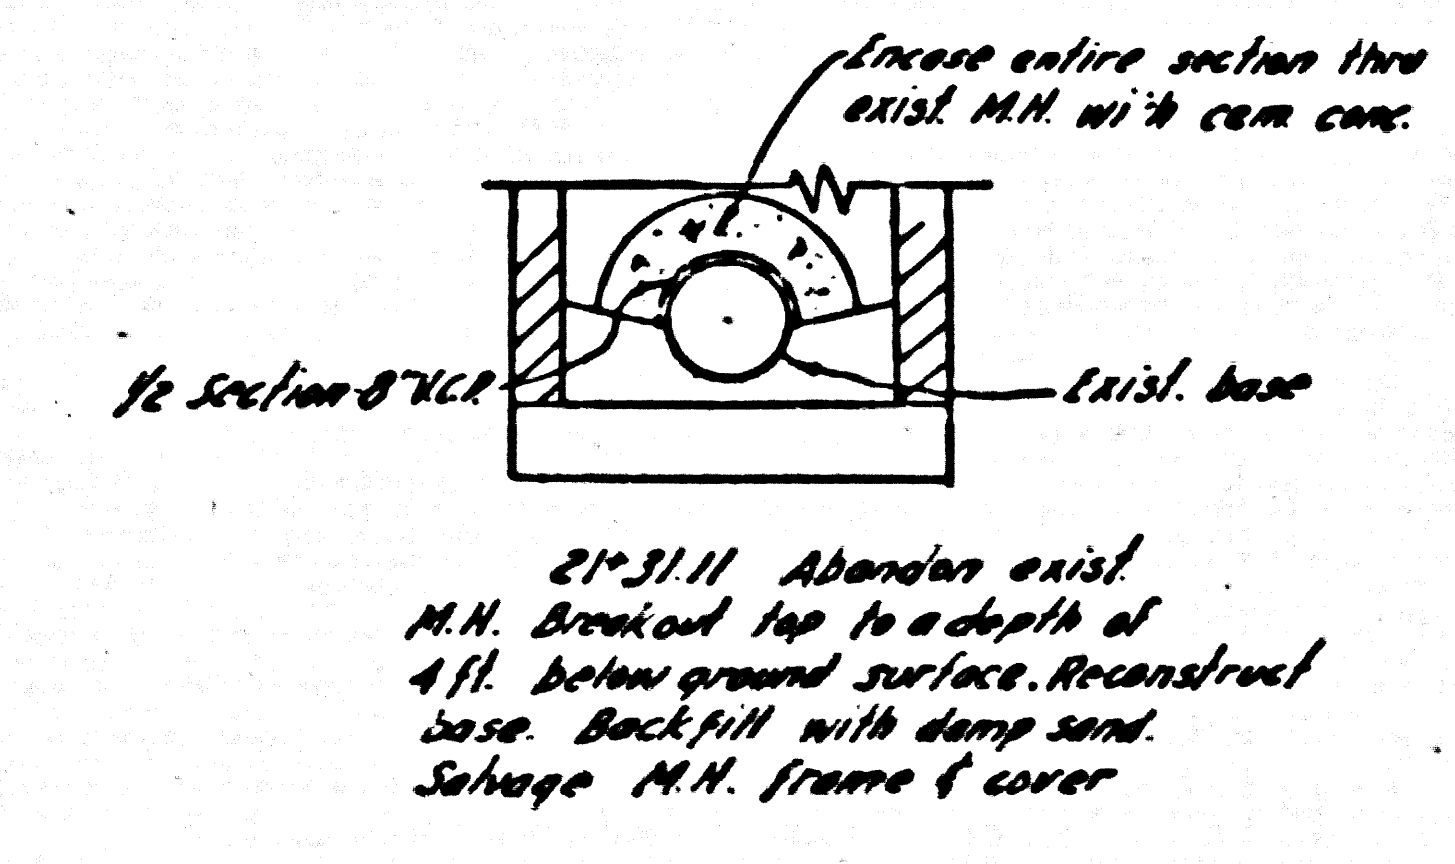 

21" 3111 Abandon exist M.H. Breakout top to a depth of 4 ft. below ground surface. Reconstruct base. Backfill with dump sand. Salvage M.H. frame & cover.

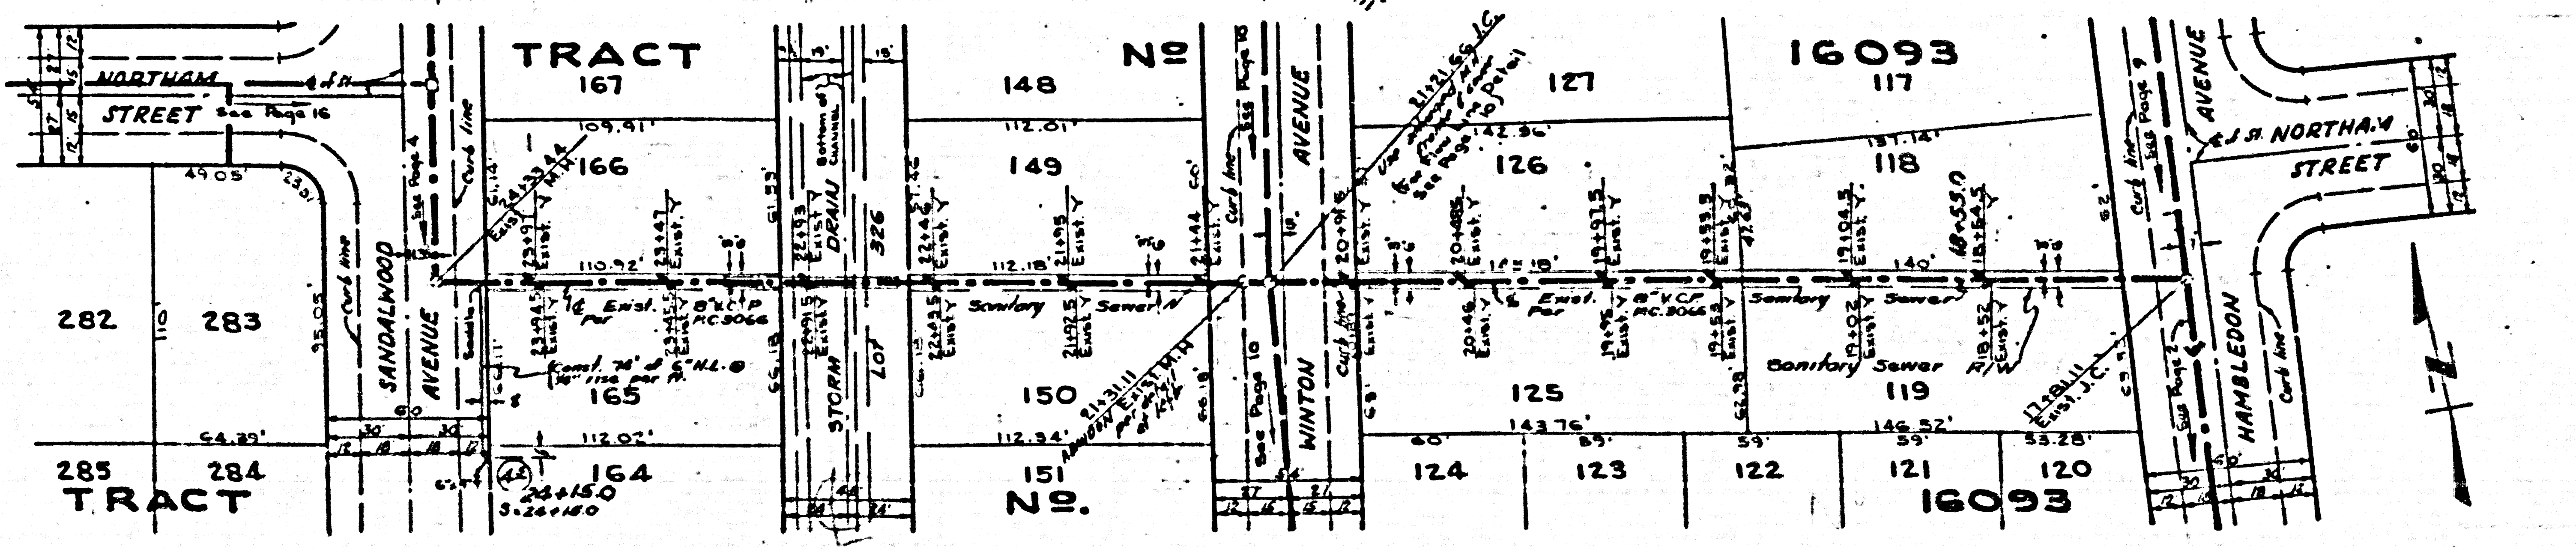




TRACT NO. 16093

P.C. 3730

P.C. 3730


①

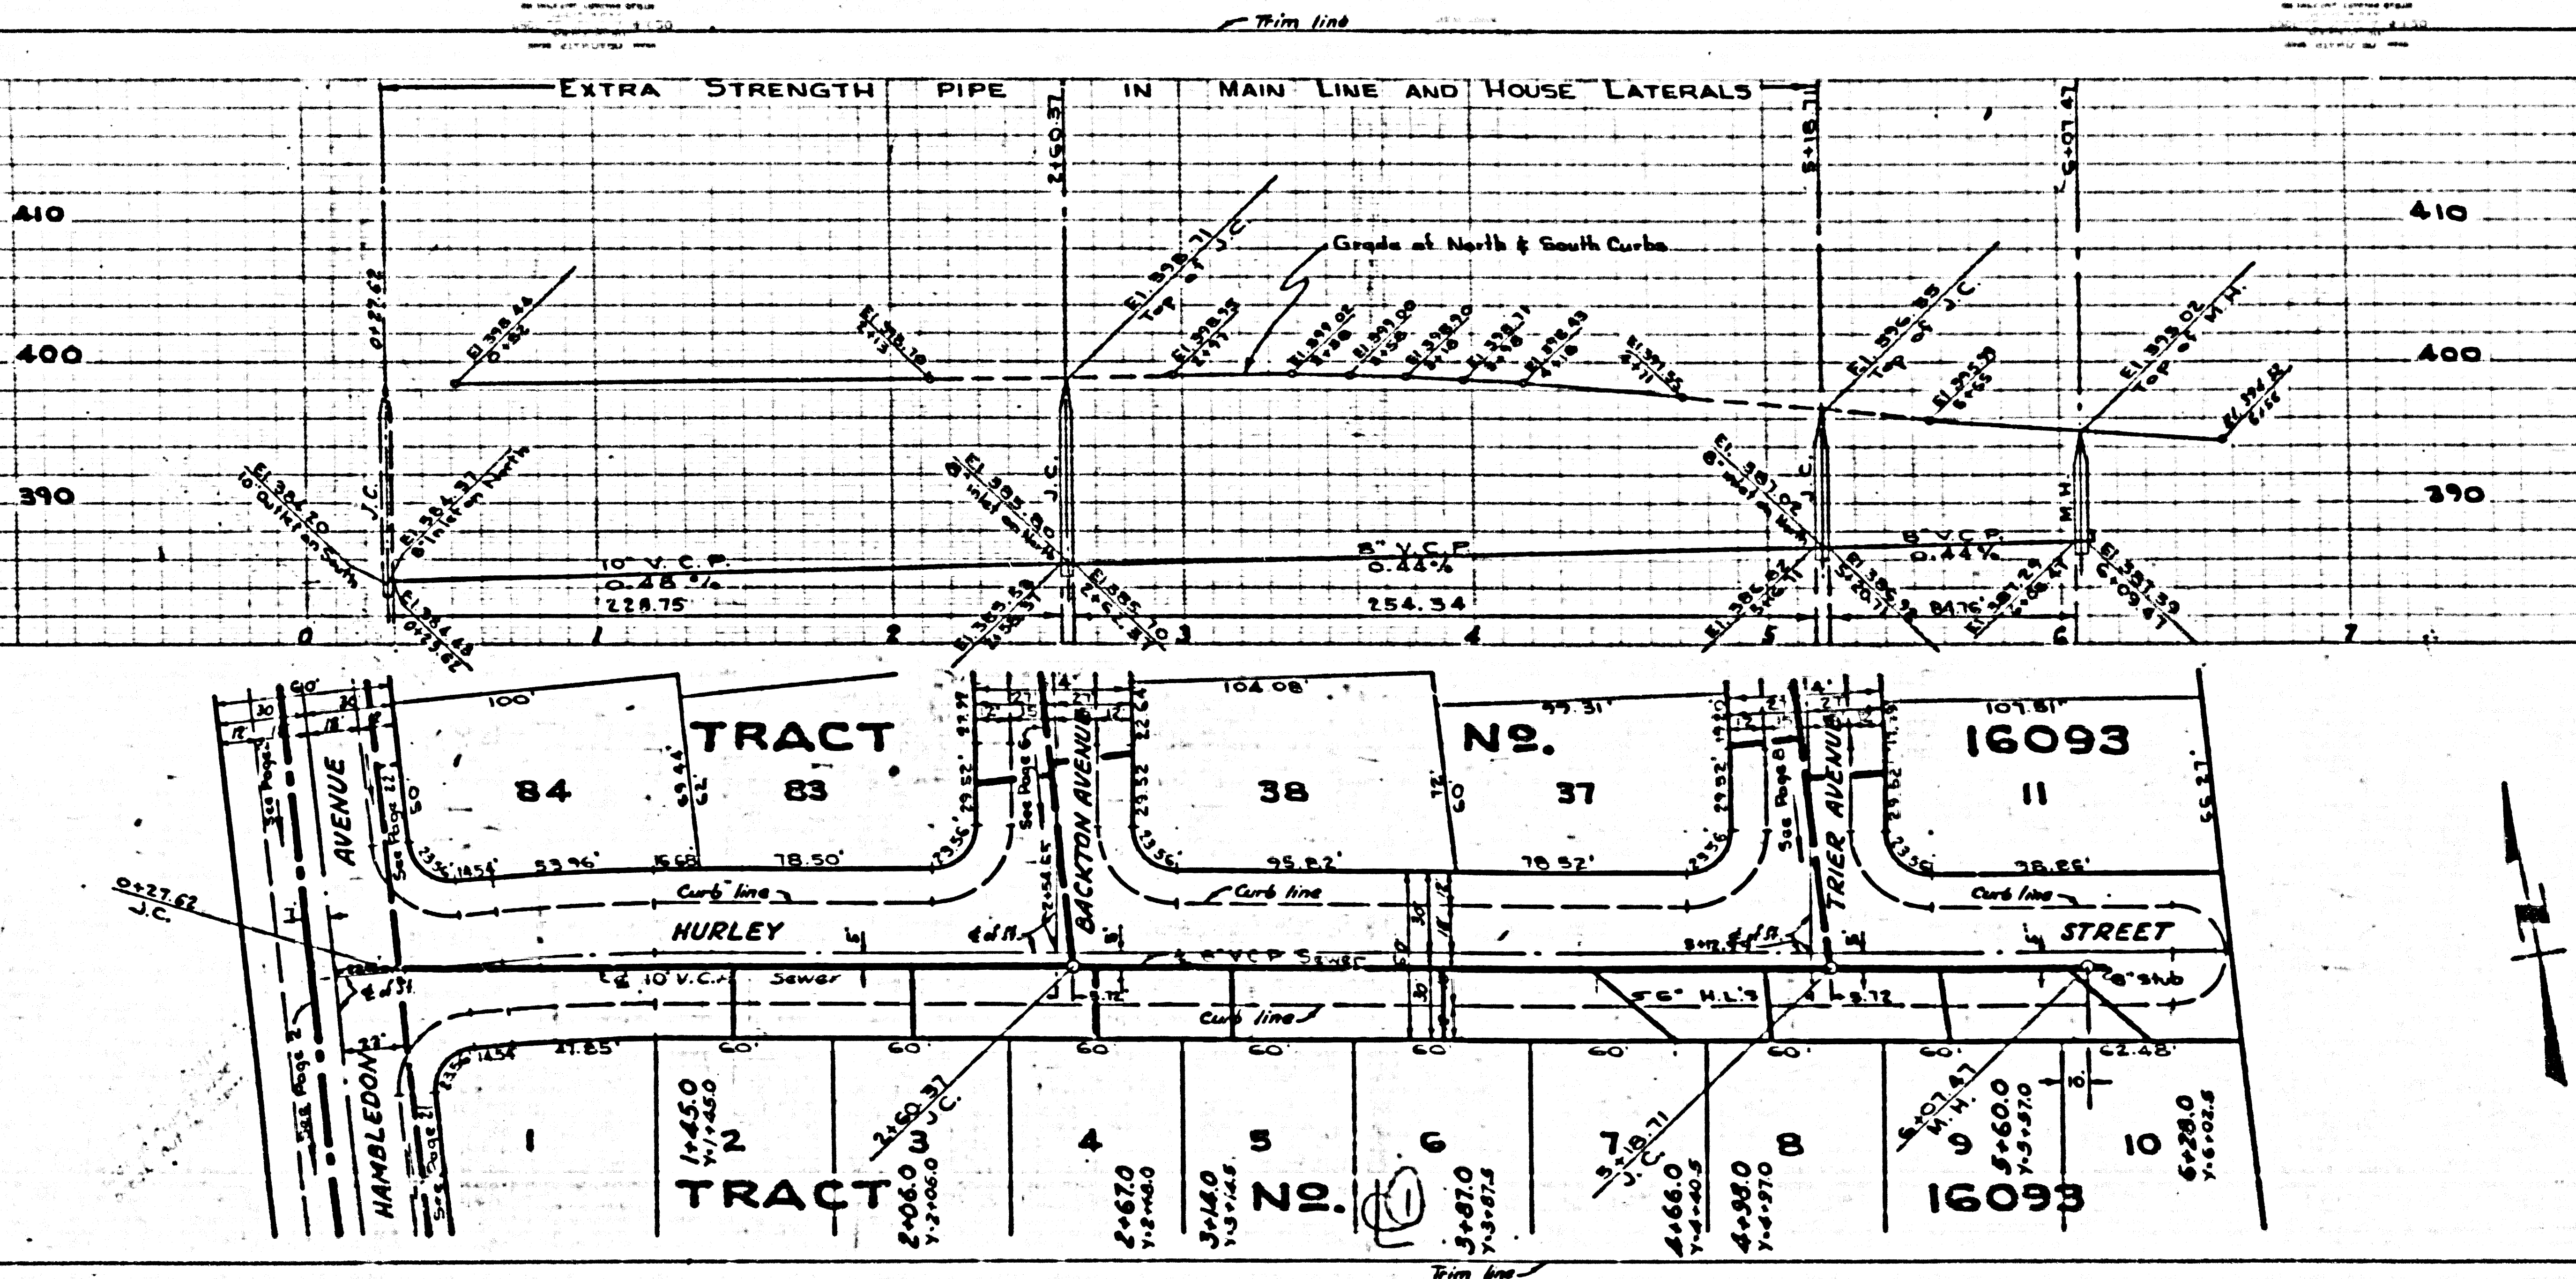

P.C. 3730  
PAGE 5  
DOUBLE SCALE

NO CHARGE FOR CONNECTIONS


22,566

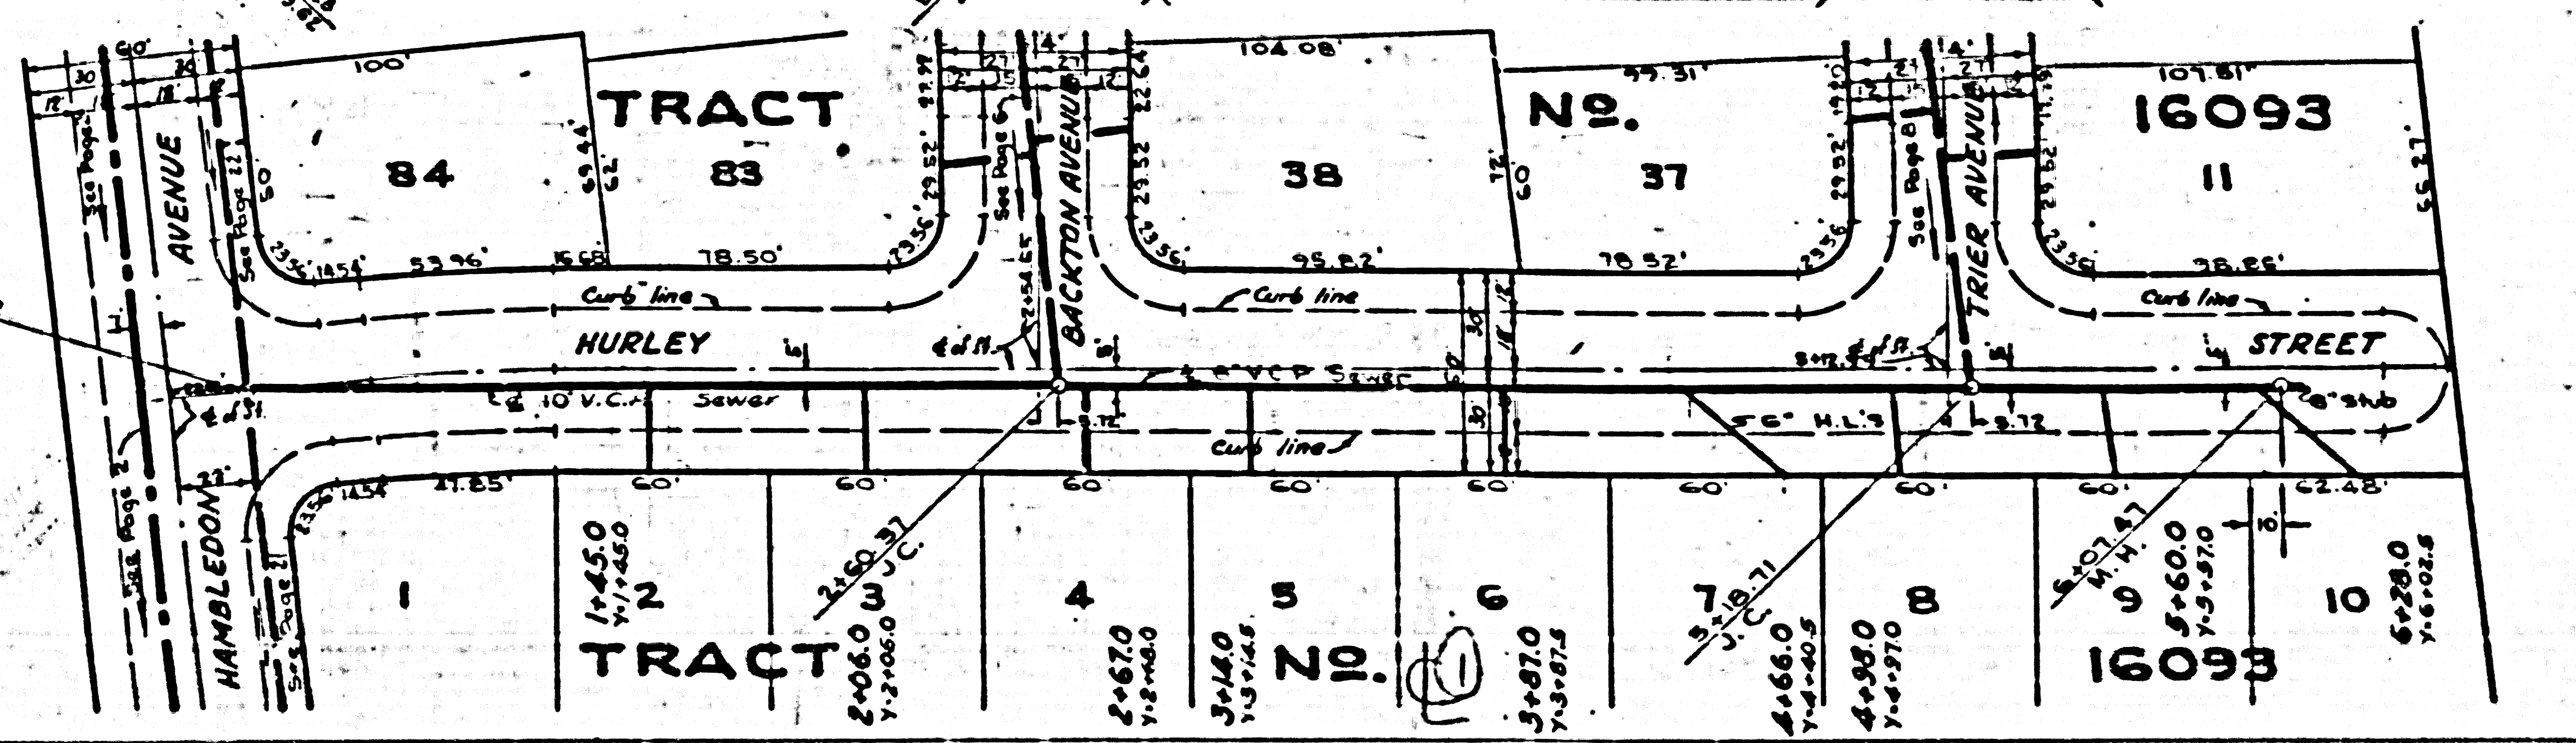



Page Trim line



3730  
PAGE 8  
DOUBLE SCALE  
NO. FOR CONNECTIONS  
565

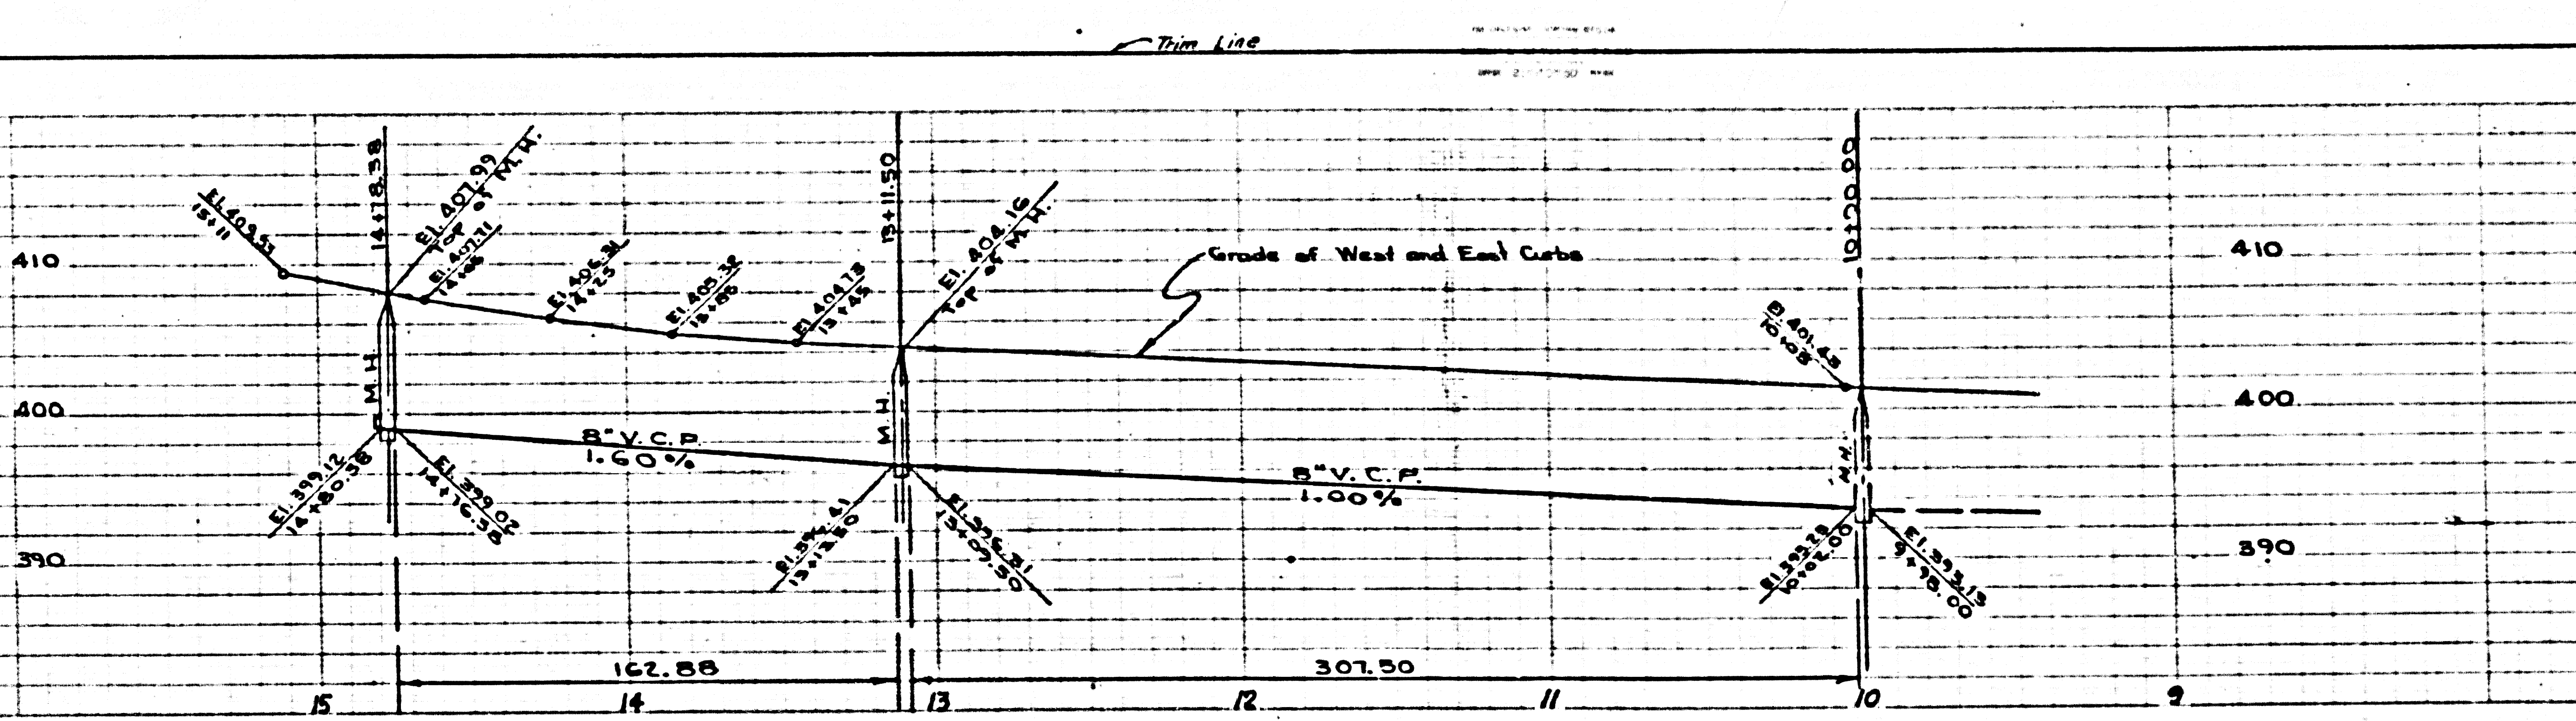

P.C. 3730  
PAGE 7  
DOUBLE SCALE  
NO CHARGE FOR CONNECTIONS  
22,568

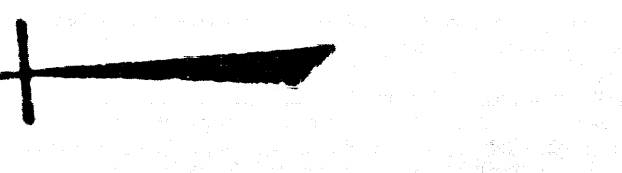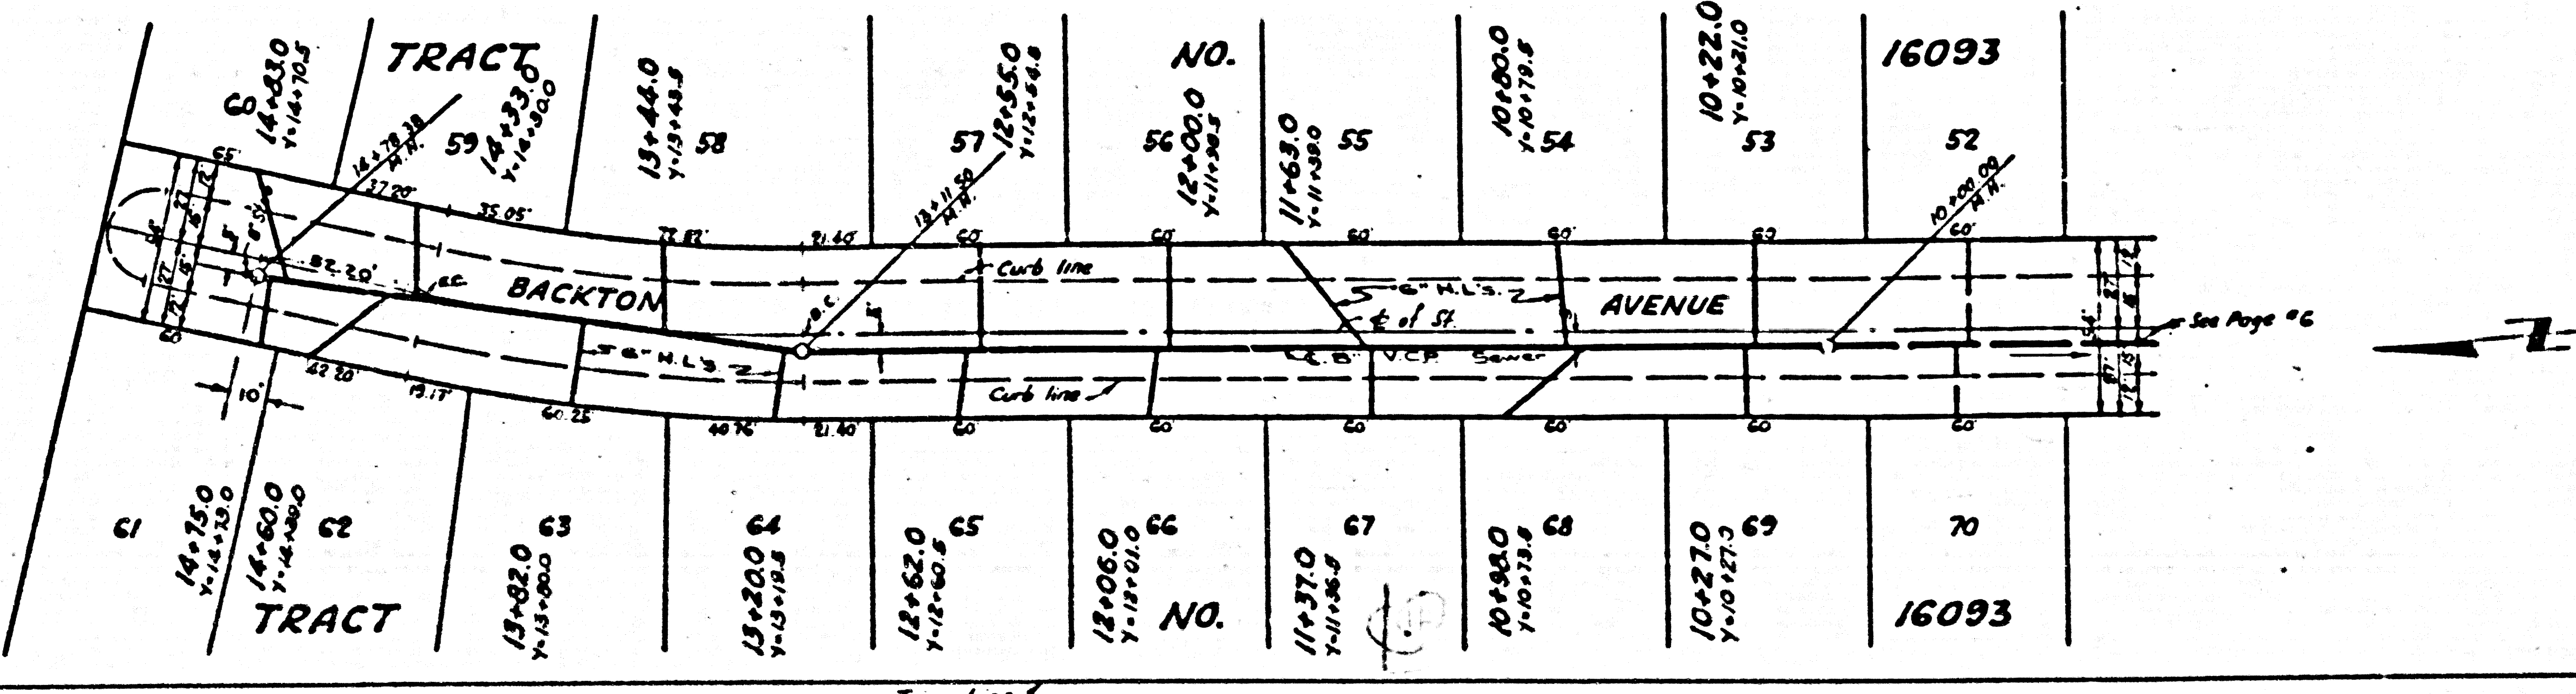





3730

E 10

22,571

SCALE

FOR

IONS

390

400

410


P.C. 3730

PAGE 9

DOUBLE SCALE

NO CHARGE FOR CONNECTIONS


22,570

 


TRACT NO. 16093

P.C. 3730


②

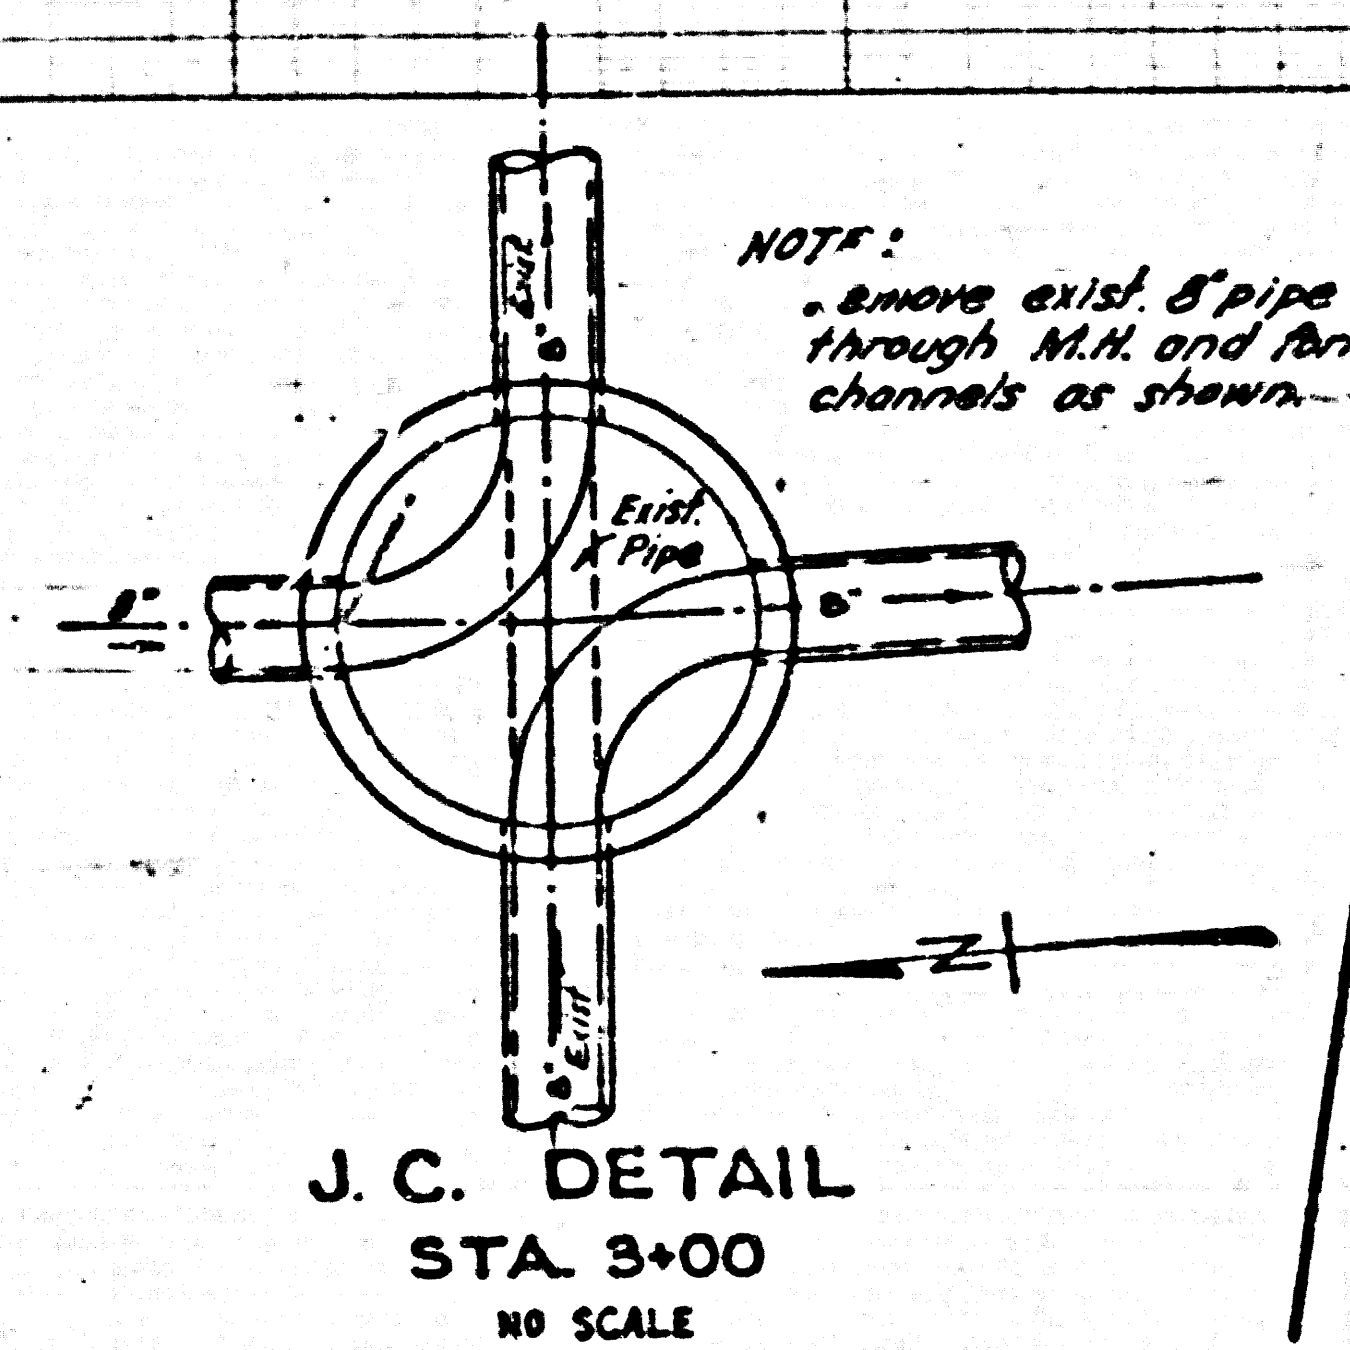

NOTE:  
- Show exist. 8" pipe  
through M.H. and form  
channels as shown.

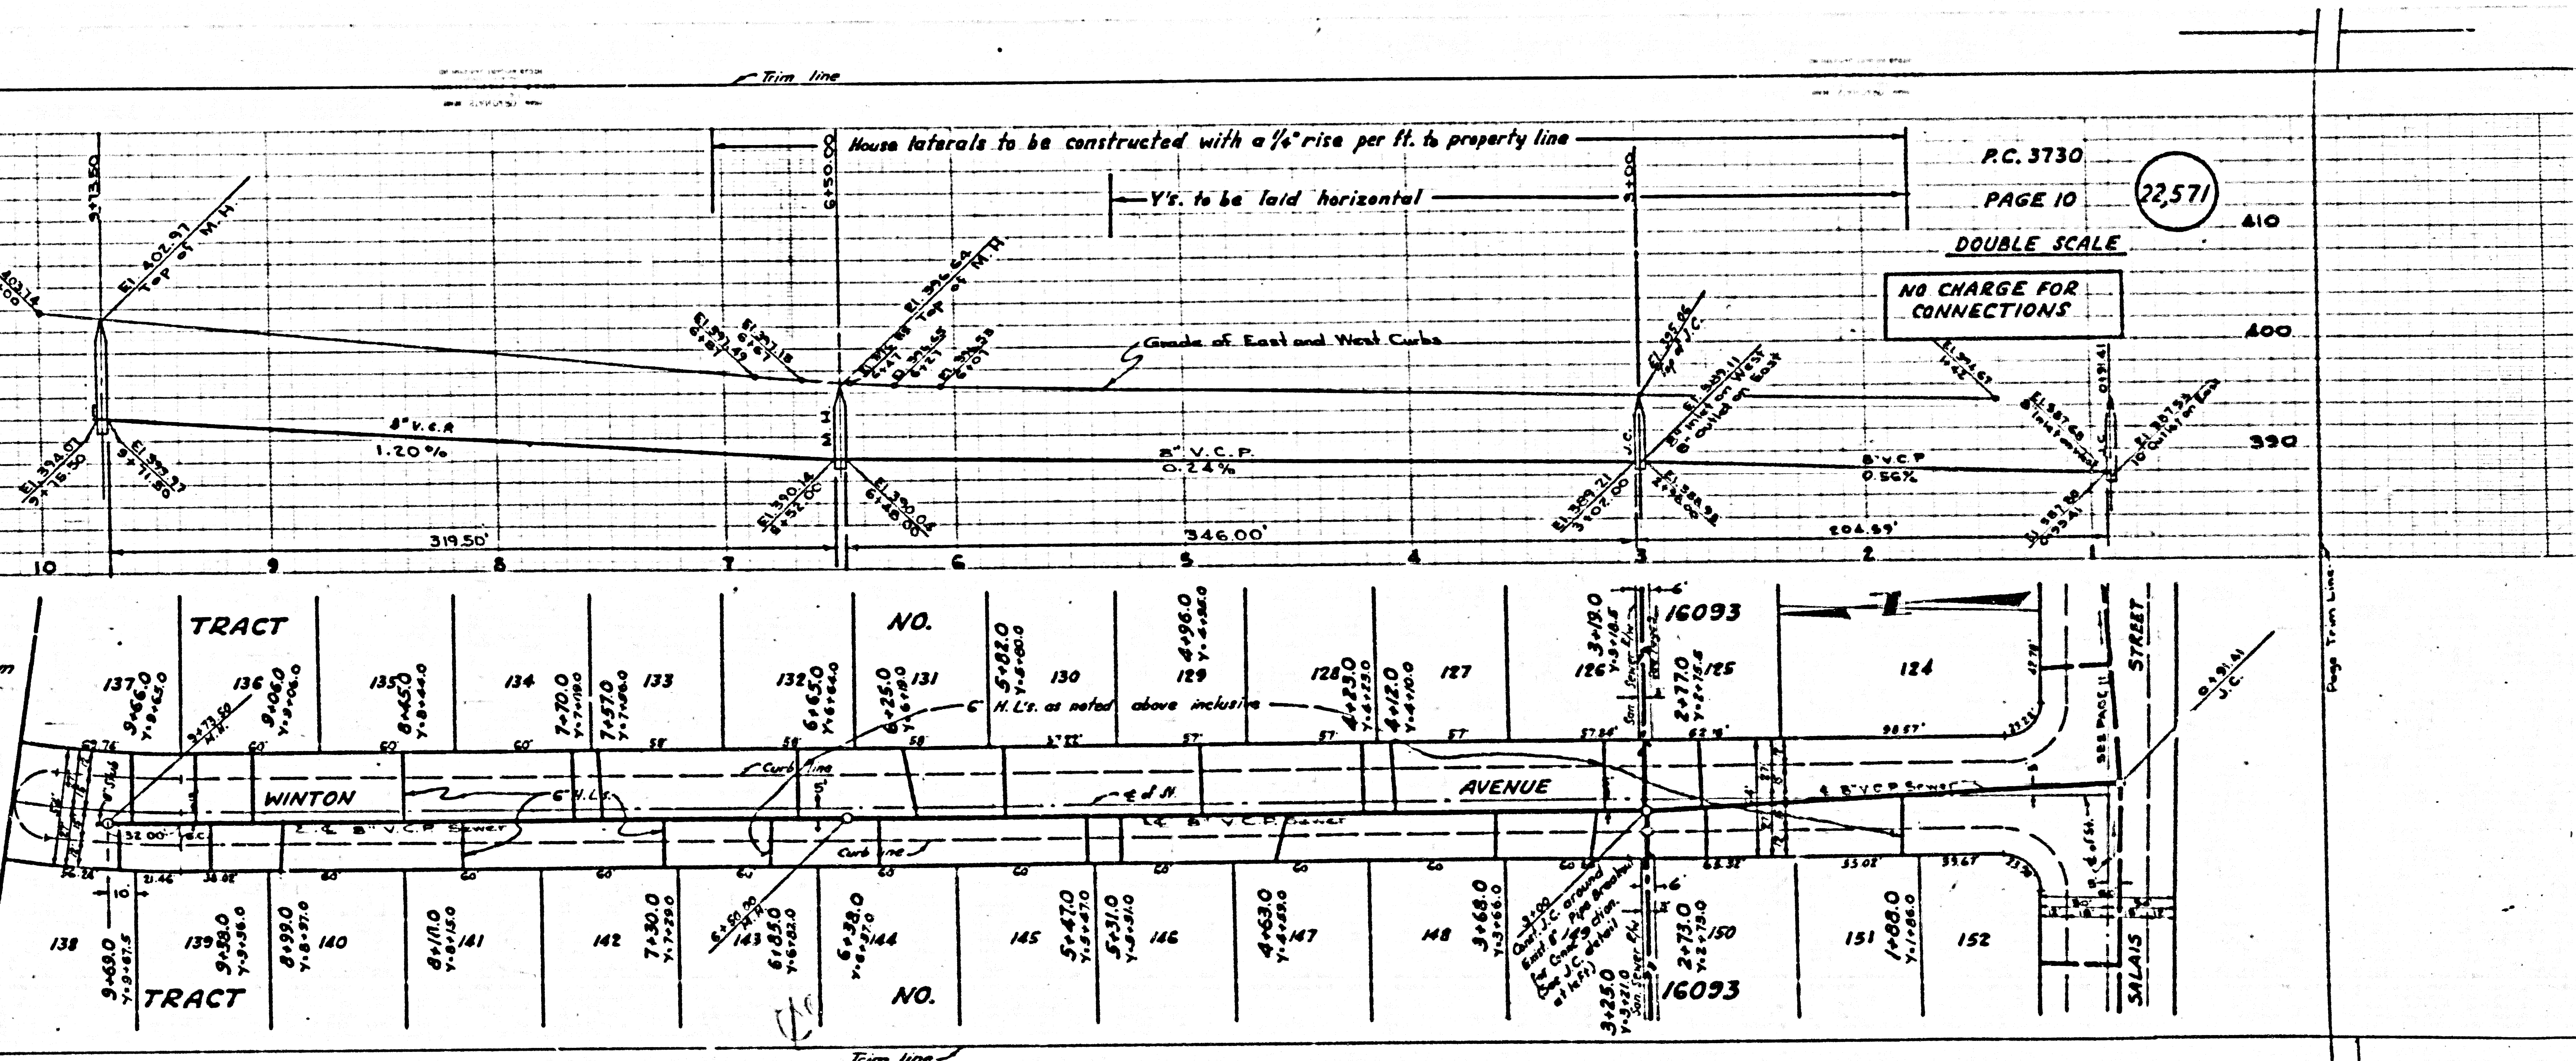


P.C. 3730  
PAGE 12  
DOUBLE SCALE  
BASE FOR CONNECTIONS

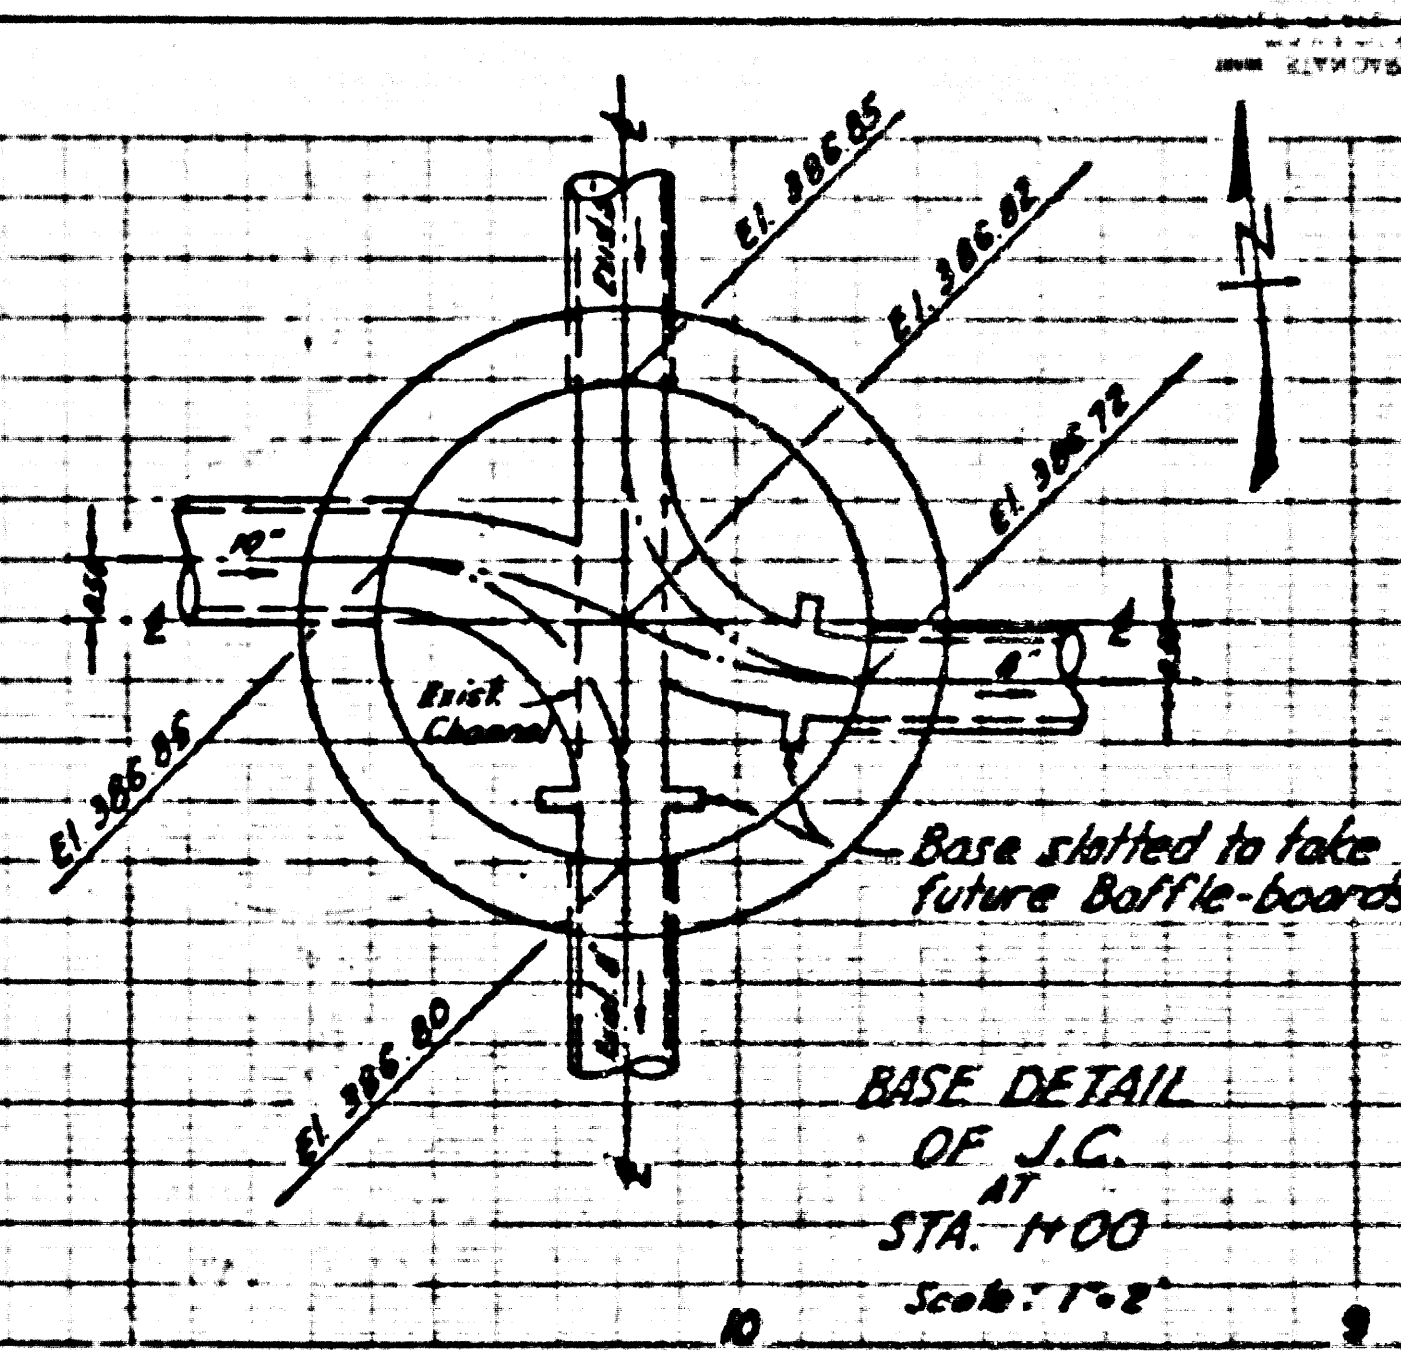

House Laterals to be constructed with a 1/4" rise per ft. to Property Line  
Y's to be laid horizontal  
Use Joint Compound 'A' or 'B' for all joints per Spec's Sec. 31, for allowable leakage test use Formula No. 8, Spec's Sec. 61.


22,572  
P.C. 3730  
PAGE 11  
DOUBLE SCALE  
NO CHARGE FOR CONNECTIONS

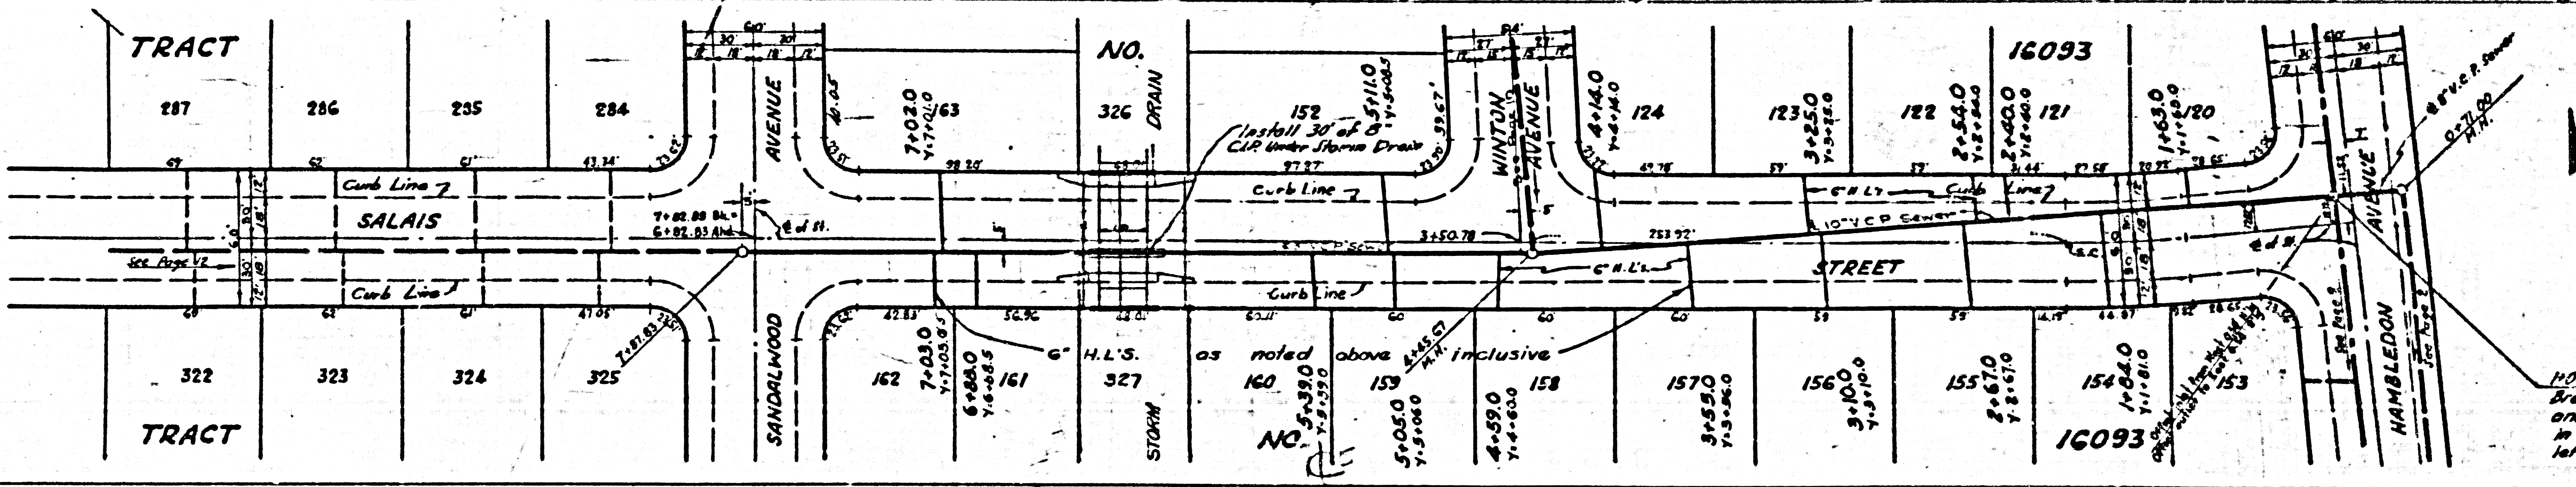


3



730  
E 14  
SCALE  
FOR  
15

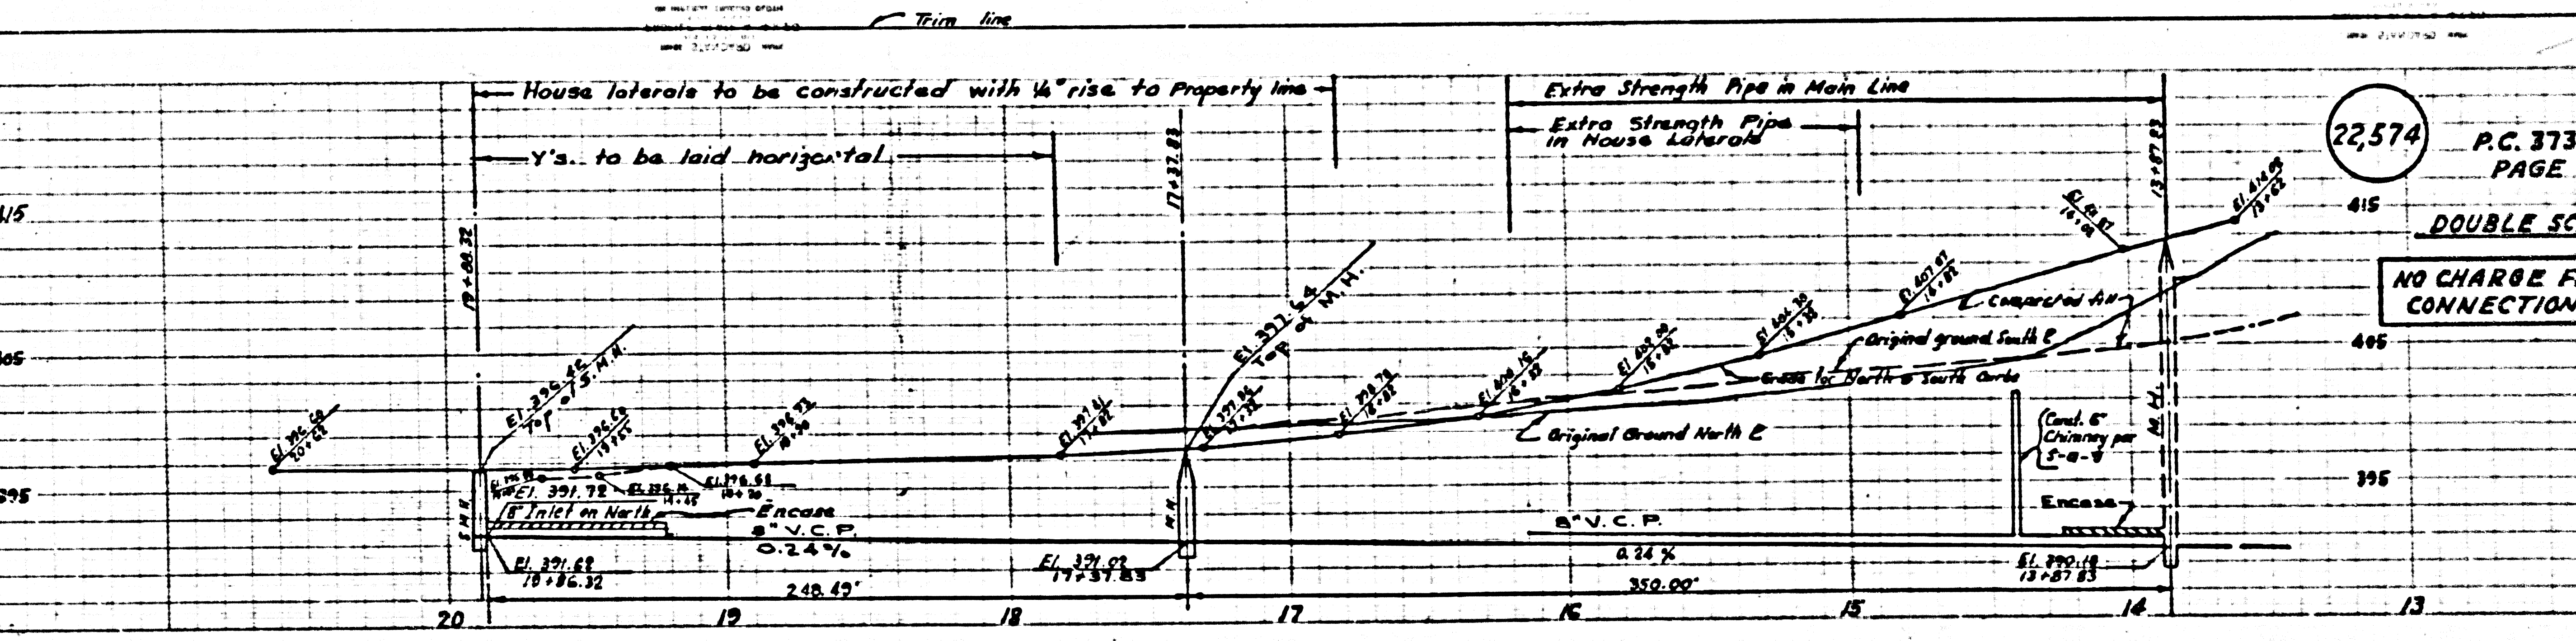

22,574  
P.C. 730  
PAGE 13  
DOUBLE SCALE  
NO CHARGE FOR CONNECTIONS

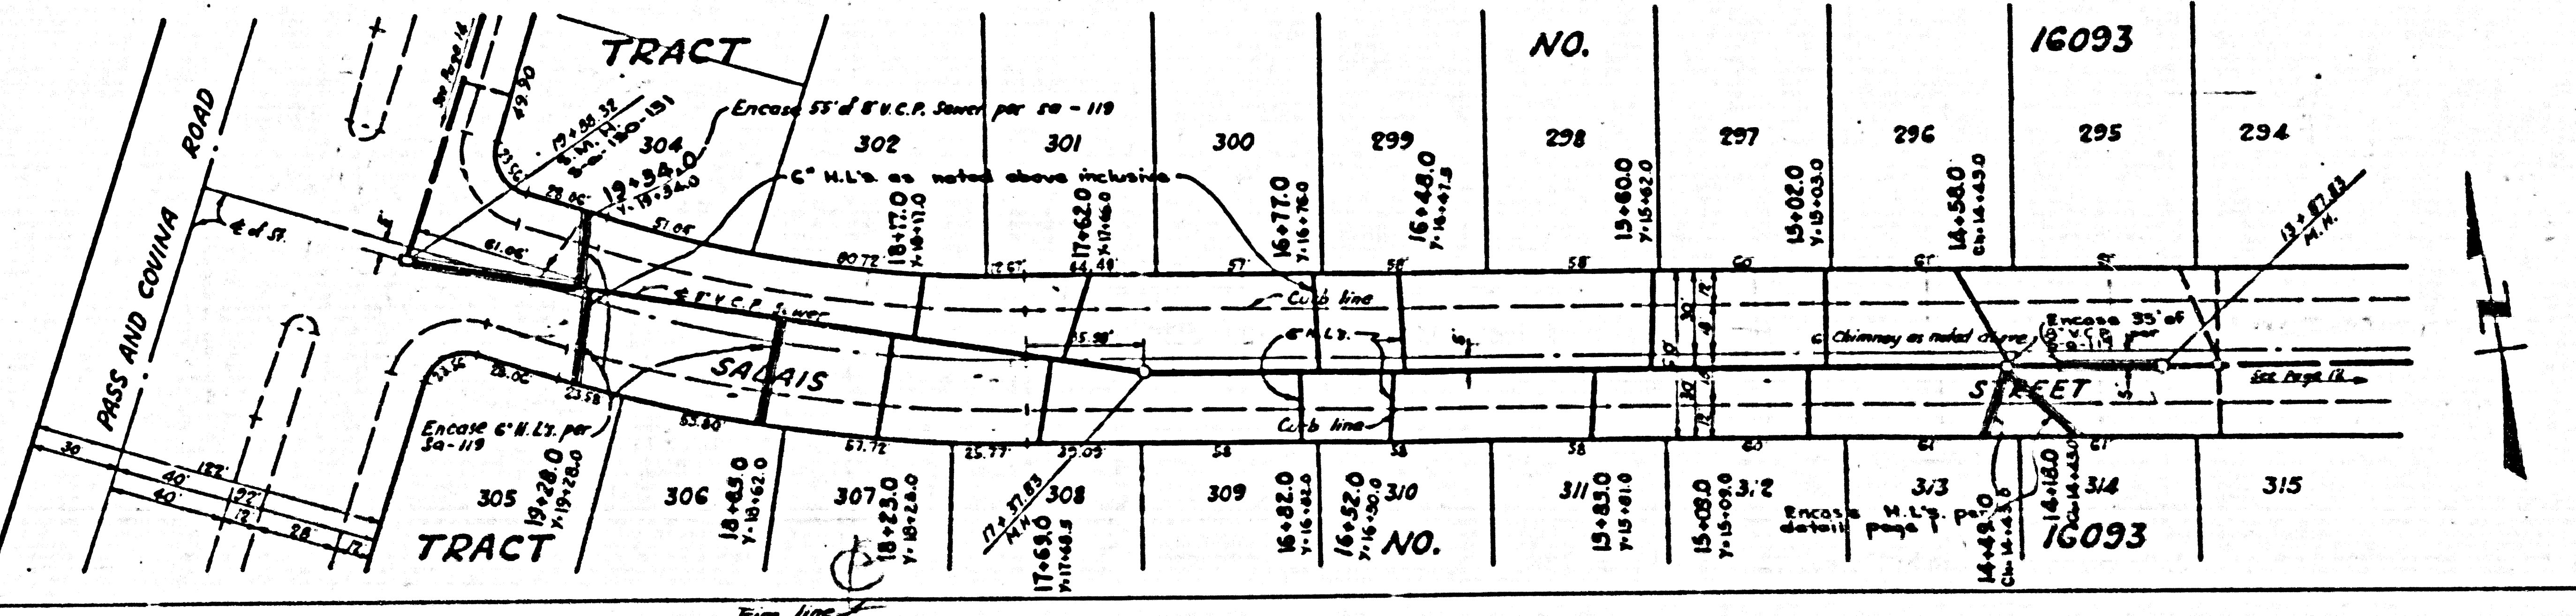

Page from 1000

Page from 1000




TRACT NO. 16093

R. 3730

P.C. 3730

(3)

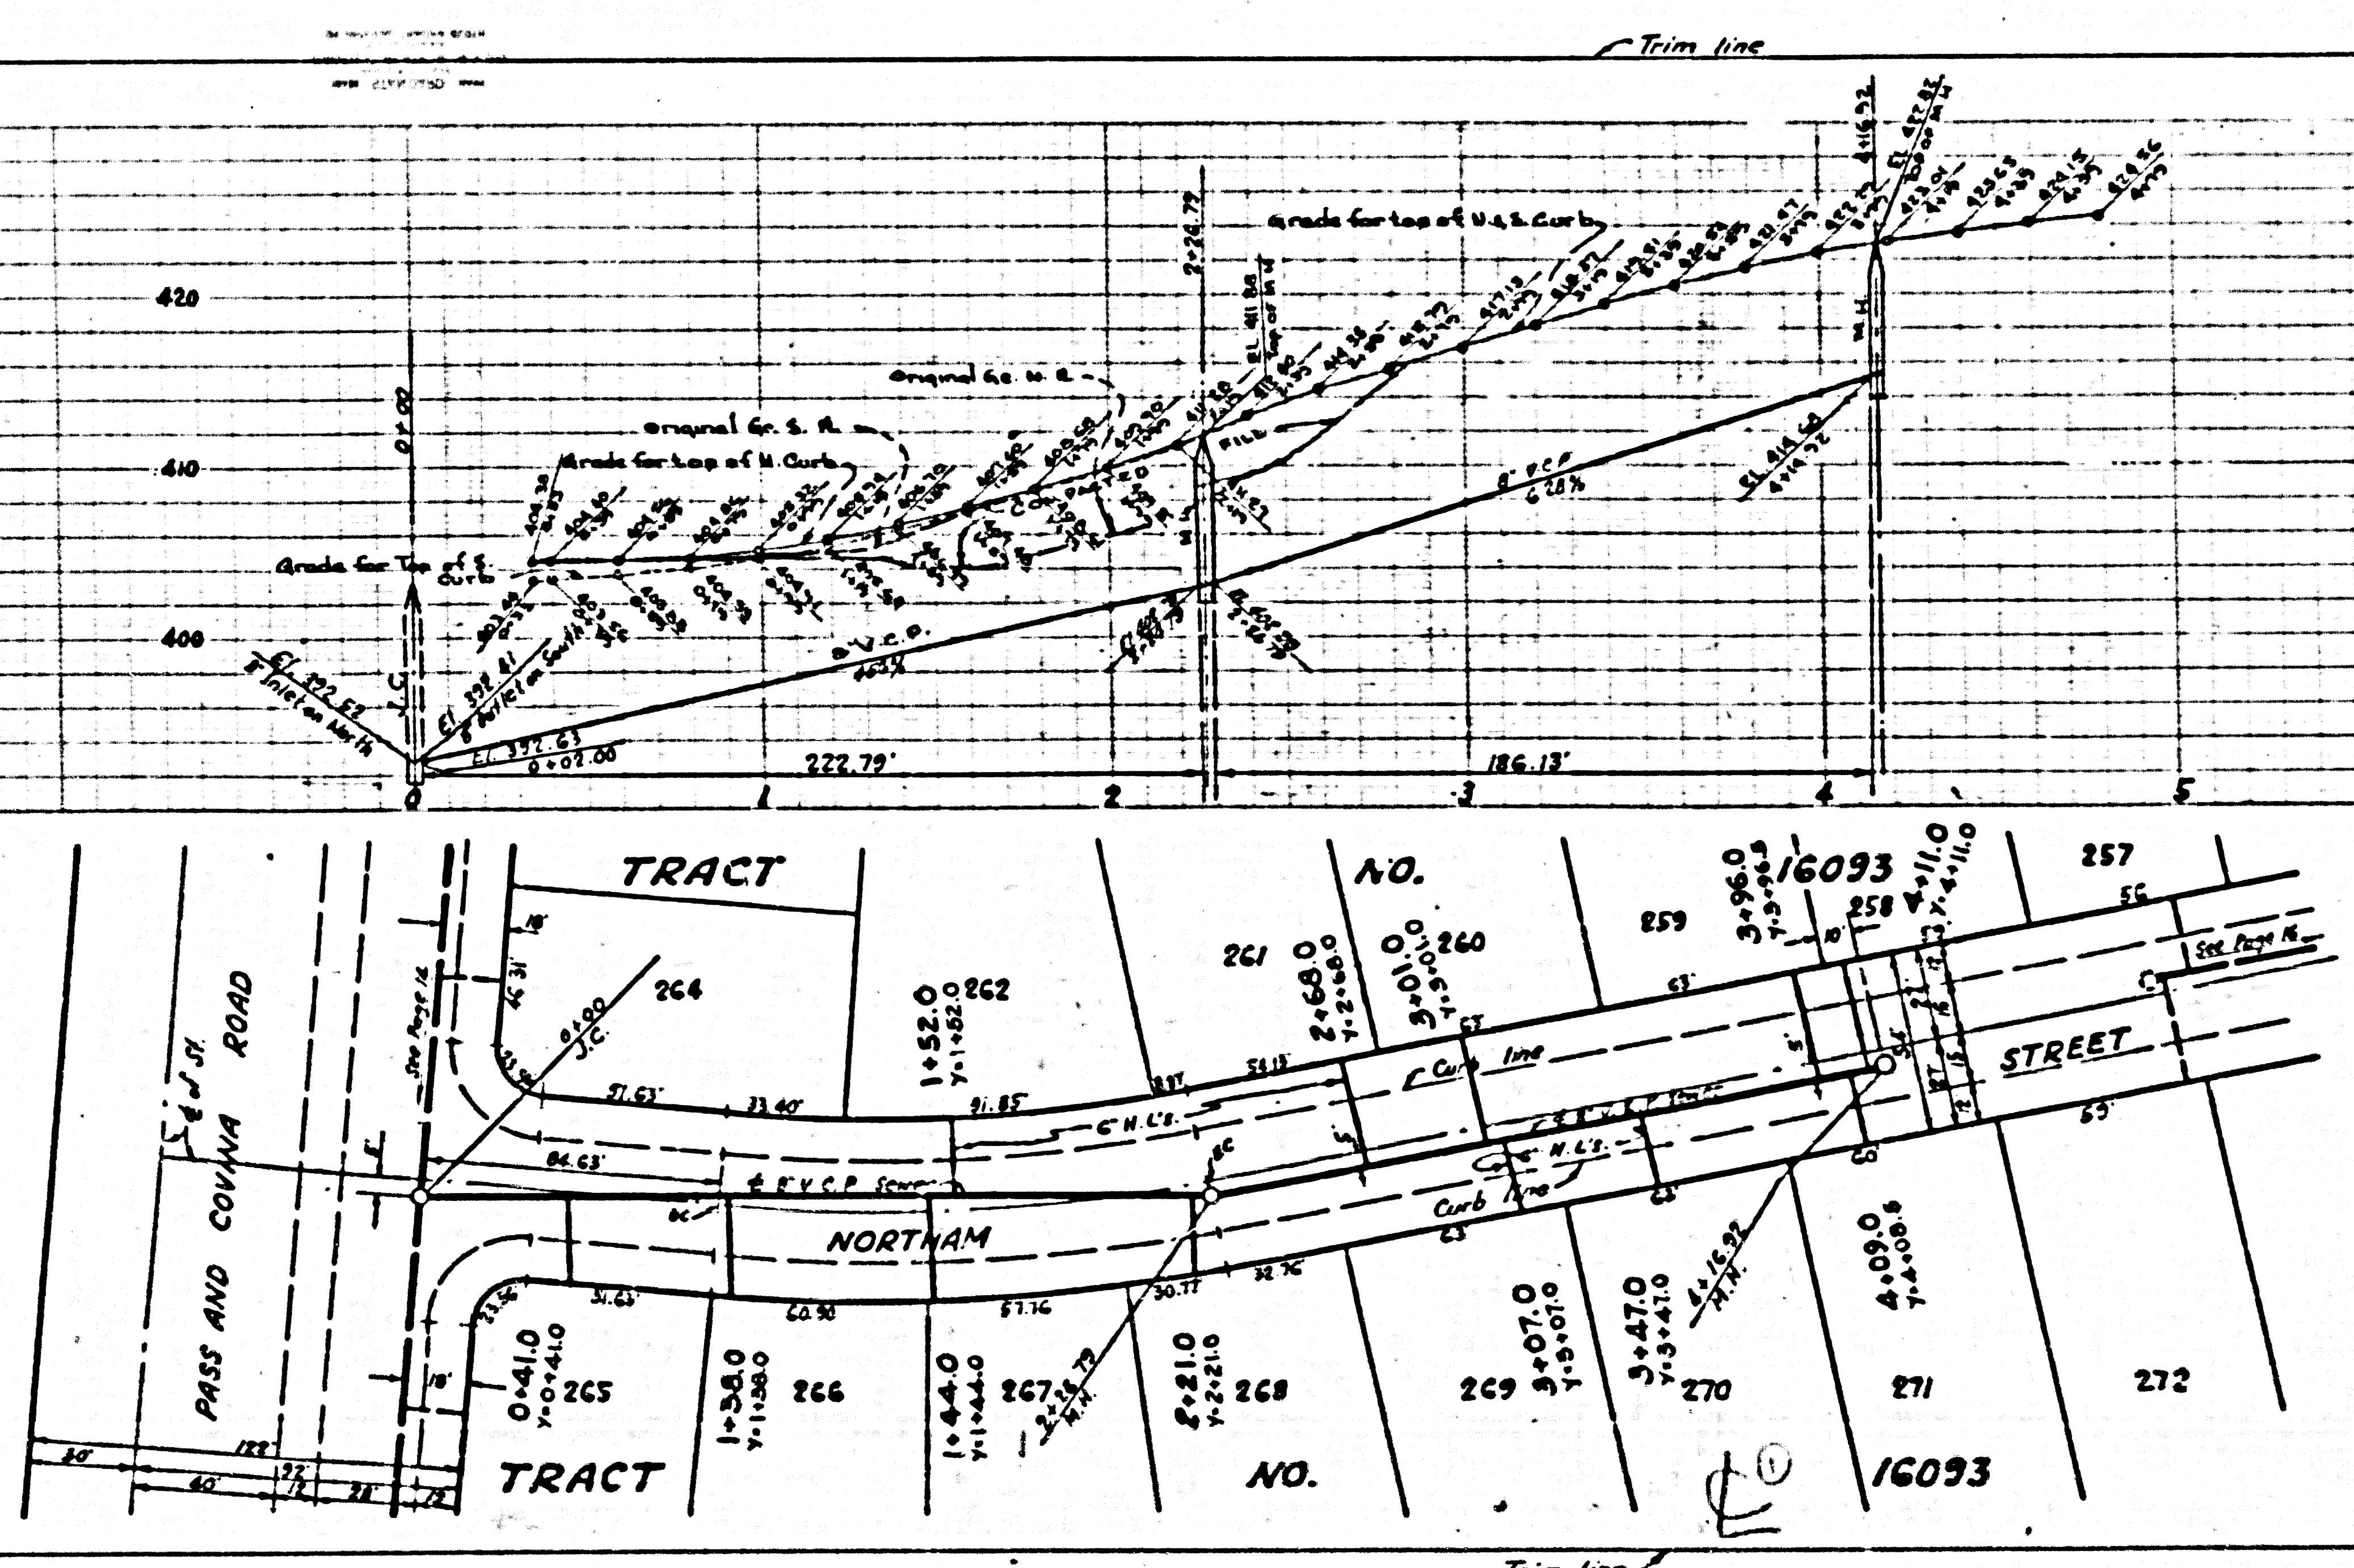

22,576

P.C. 3730  
PAGE 15

DOUBLE SCALE

NO CHARGE FOR  
CONNECTIONS


CURB GRADES AND SEWER MANHOLES REVISED  
DATE: 4-5-56  
APPROVED BY: *S.V. Quinn*  
S. V. Quinn  
S. V. Quinn & Co., Inc. S. E. 1/4 Sec. 16, T. 11 N., R. 11 E., S. 10 W., Ind. Co.






C. 3730  
 PAGE 18  
 DOUBLE SCALE  
 NO CHARGE FOR CONNECTIONS  
 2579

PC. 3730  
 PAGE 17  
 DOUBLE SCALE  
 NO CHARGE FOR CONNECTIONS  
 22578

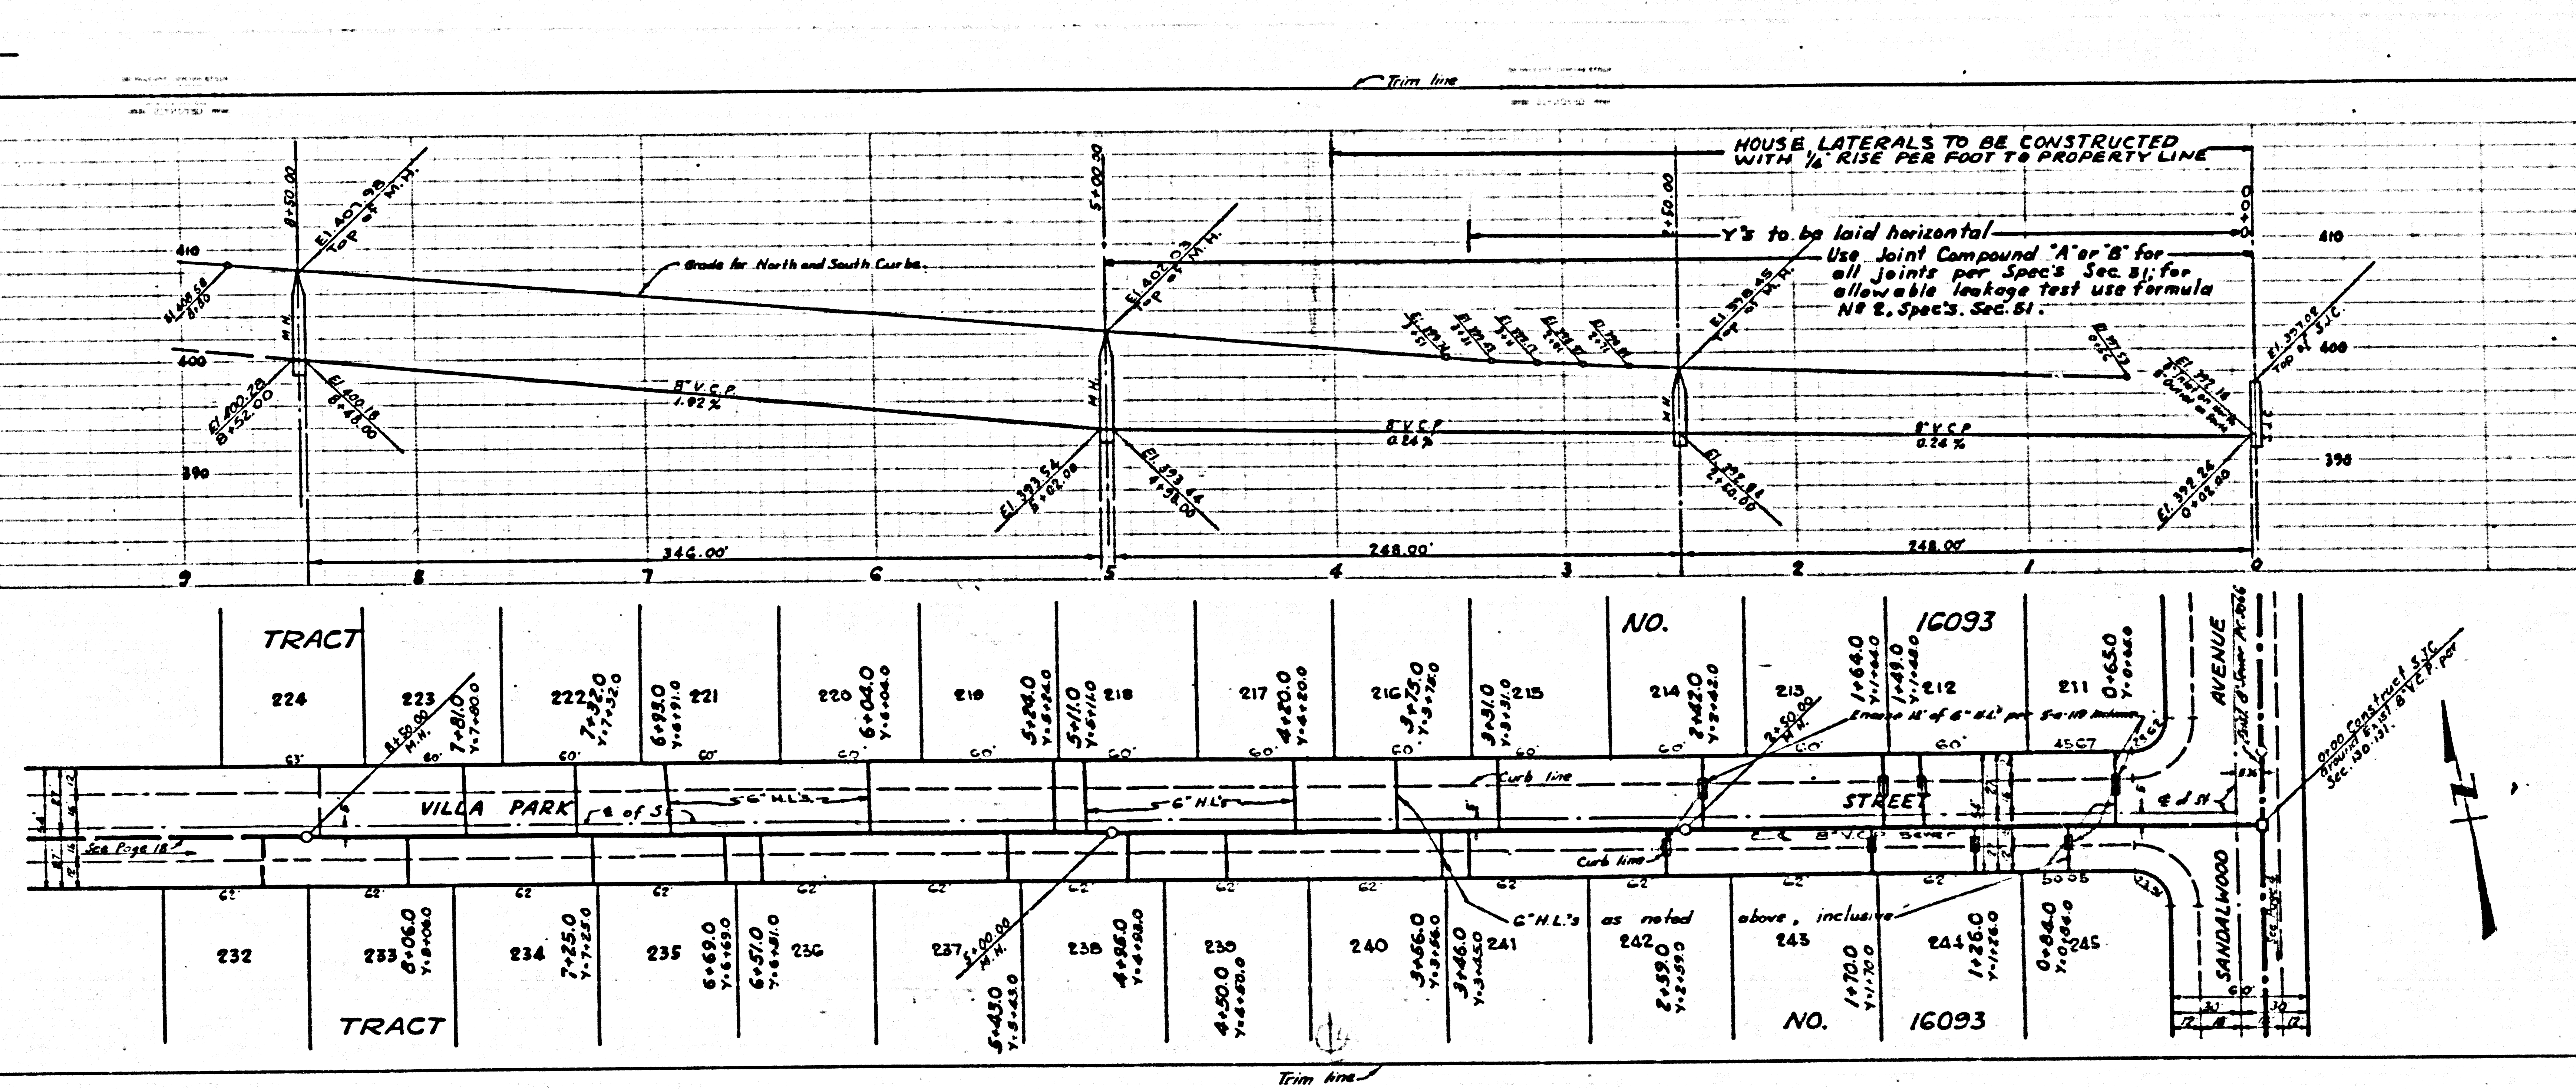

TRACT	NO.	TRACT	NO.
224	16093	232	16093
223	16093	233	16093
222	16093	234	16093
221	16093	235	16093
220	16093	236	16093
219	16093	237	16093
218	16093	238	16093
217	16093	239	16093
216	16093	240	16093
215	16093	241	16093
214	16093	242	16093
213	16093	243	16093
212	16093	244	16093
211	16093	245	16093

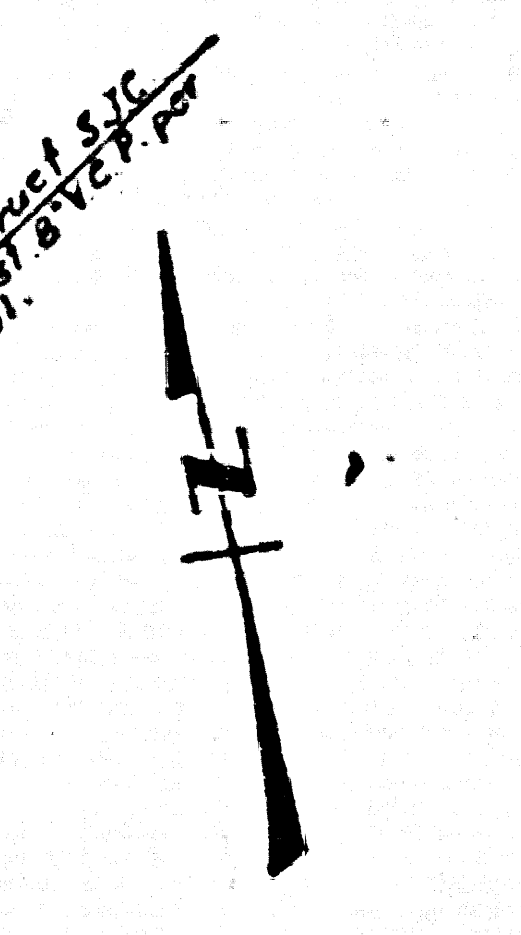

Page from Area

Page from Area

Trim line






TRACT NO. 16093


P.C. 3730

④

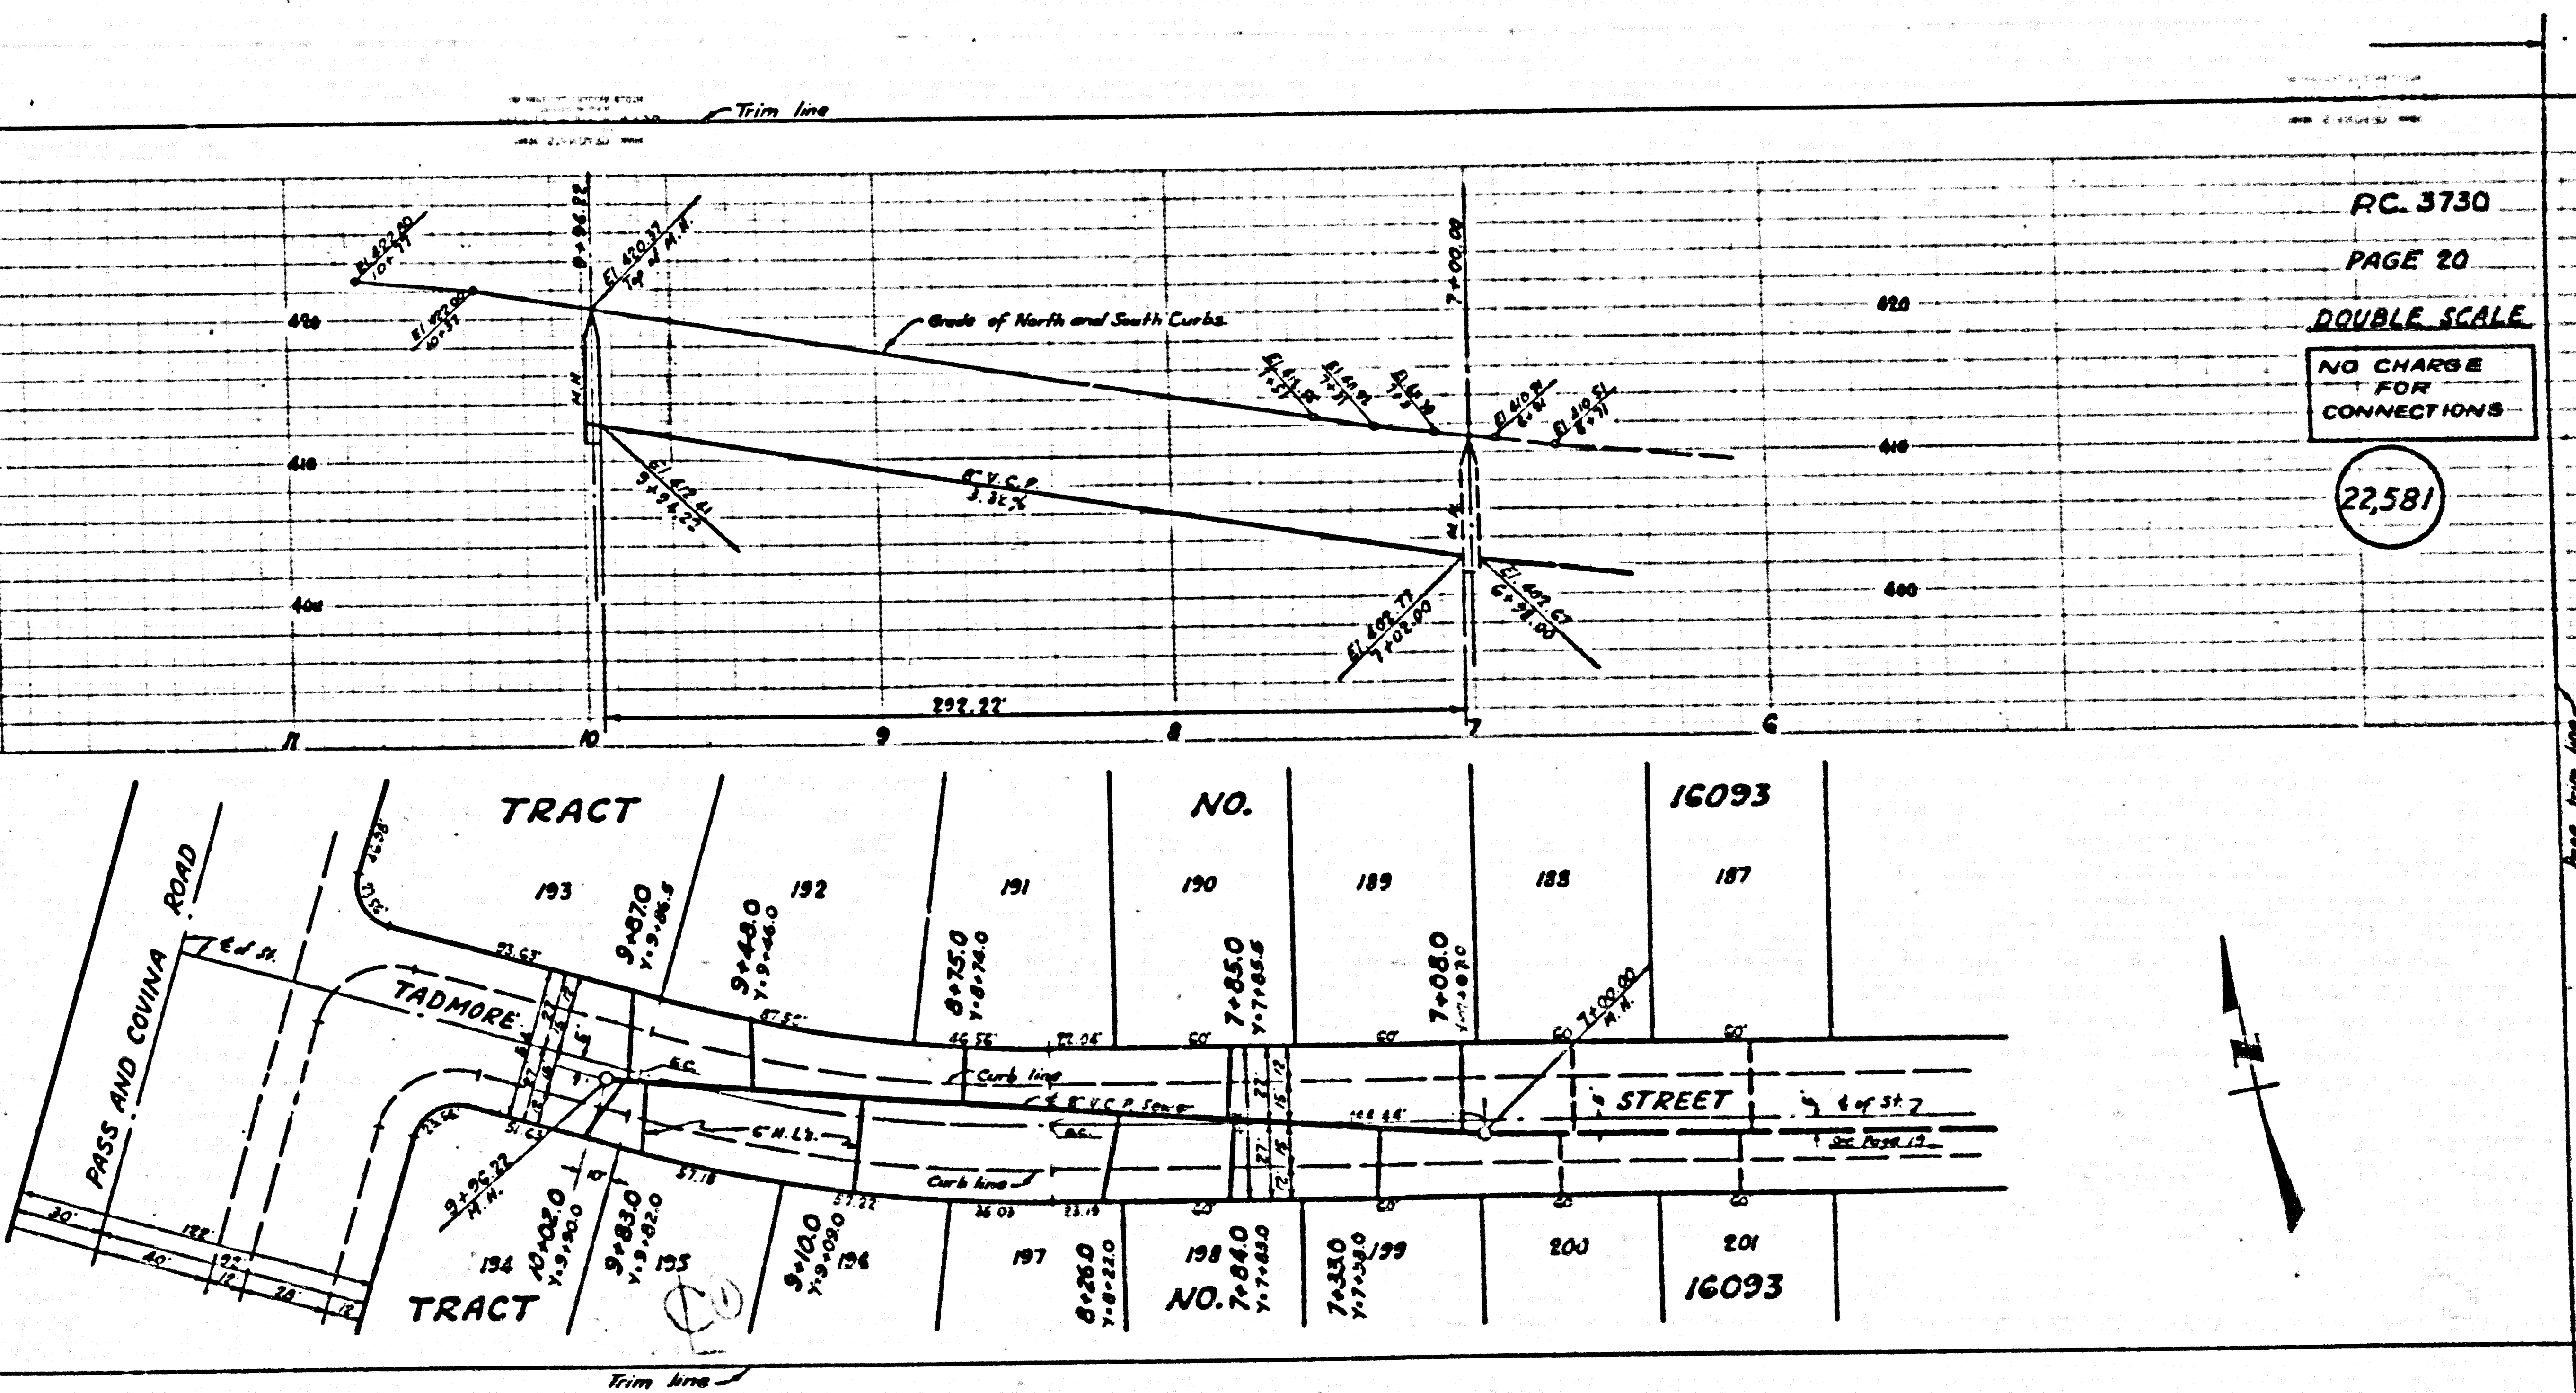


PC. 3730  
 PAGE 20  
 DOUBLE SCALE  
 NO CHARGE FOR CONNECTIONS  
 22,581

C. 3730  
PAGE 22  
DOUBLE SCALE  
CHARGES  
583

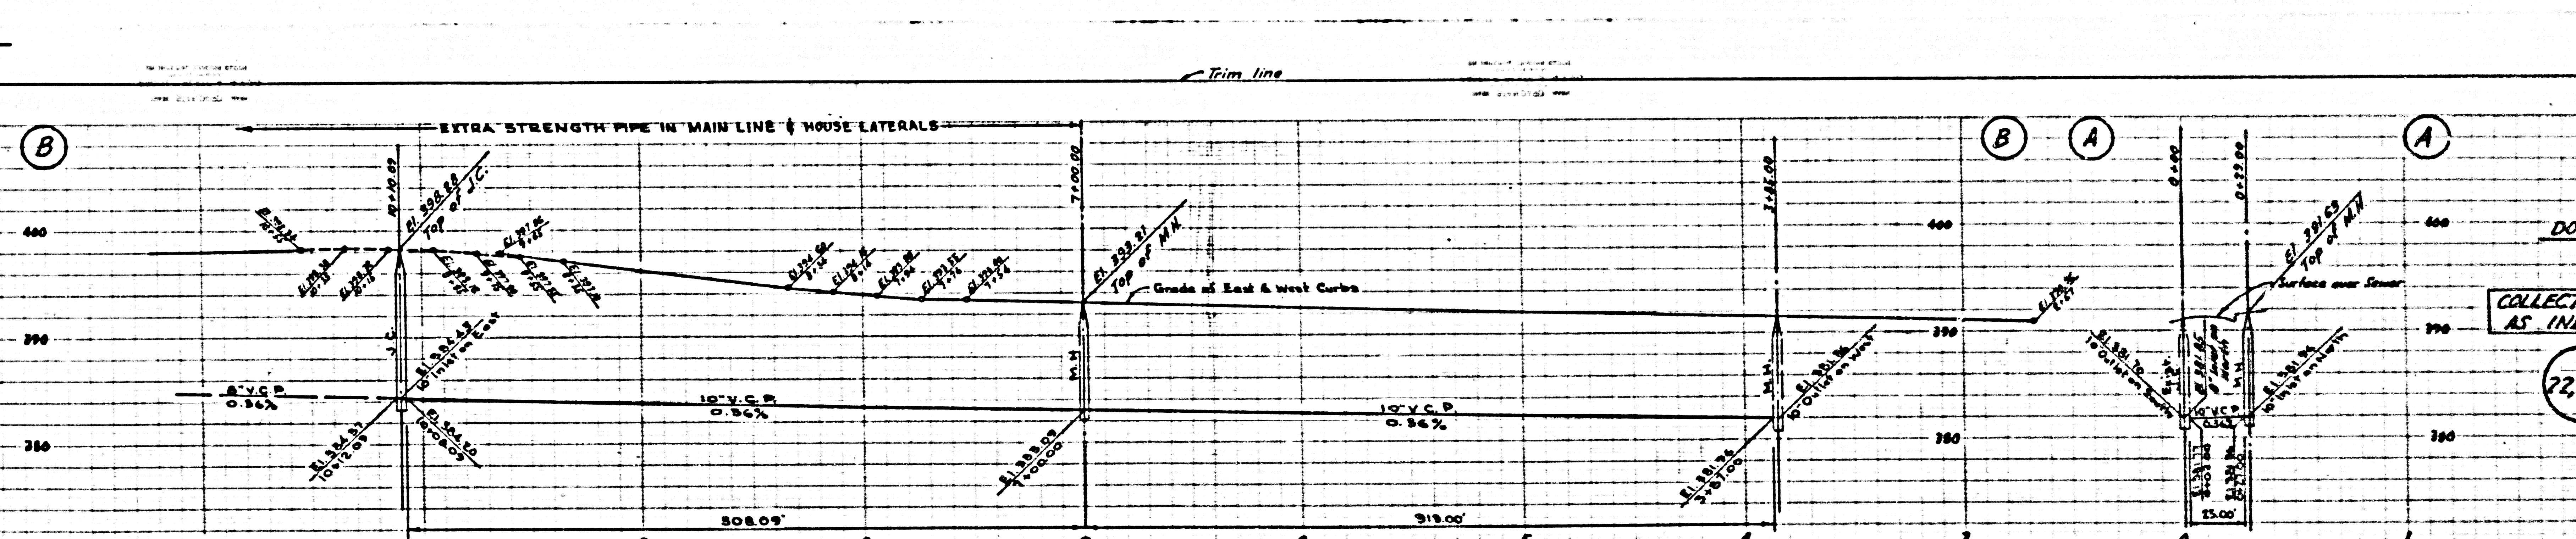

P.C. 3730  
PAGE 21  
DOUBLE SCALE  
COLLECT CHARGES  
AS INDICATED  
22,582

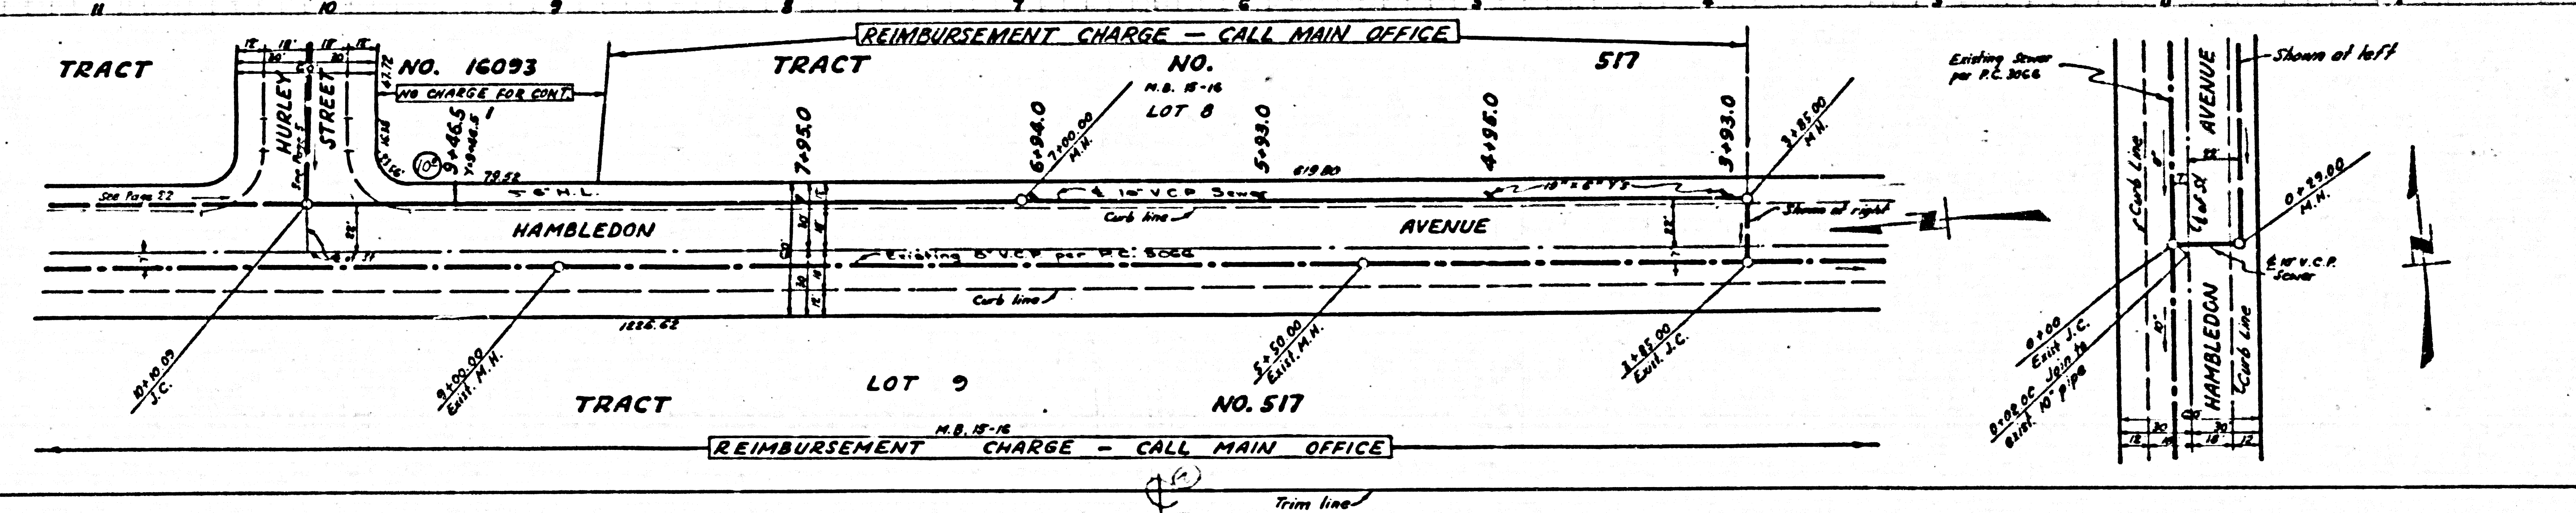


TRACT NO. 16093  
P.C. 3730  
5

TRACT NO. 16093



16093

SECT. 29

5

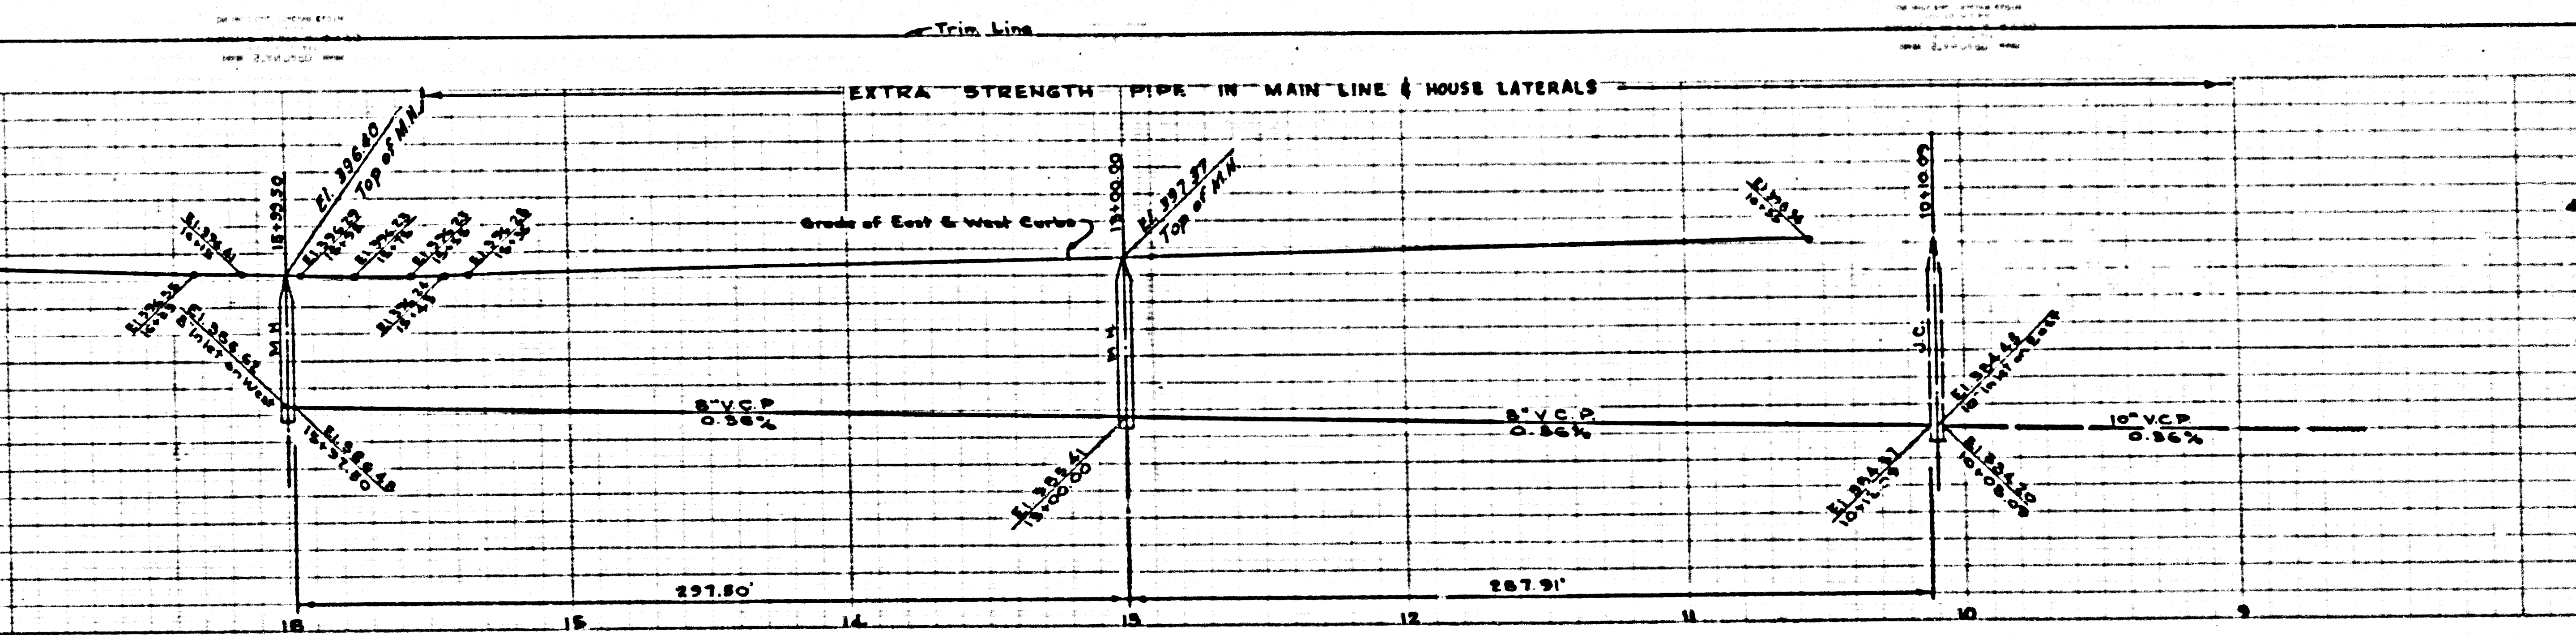

P.C. 3730  
PAGE 22  
DOUBLE SCALE  
COLLECT CHARGES  
AS NOTED  
22583

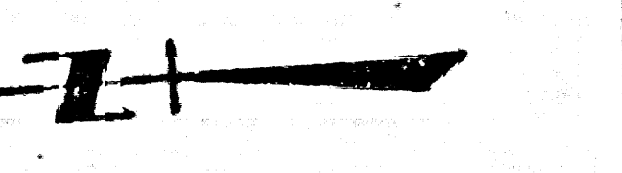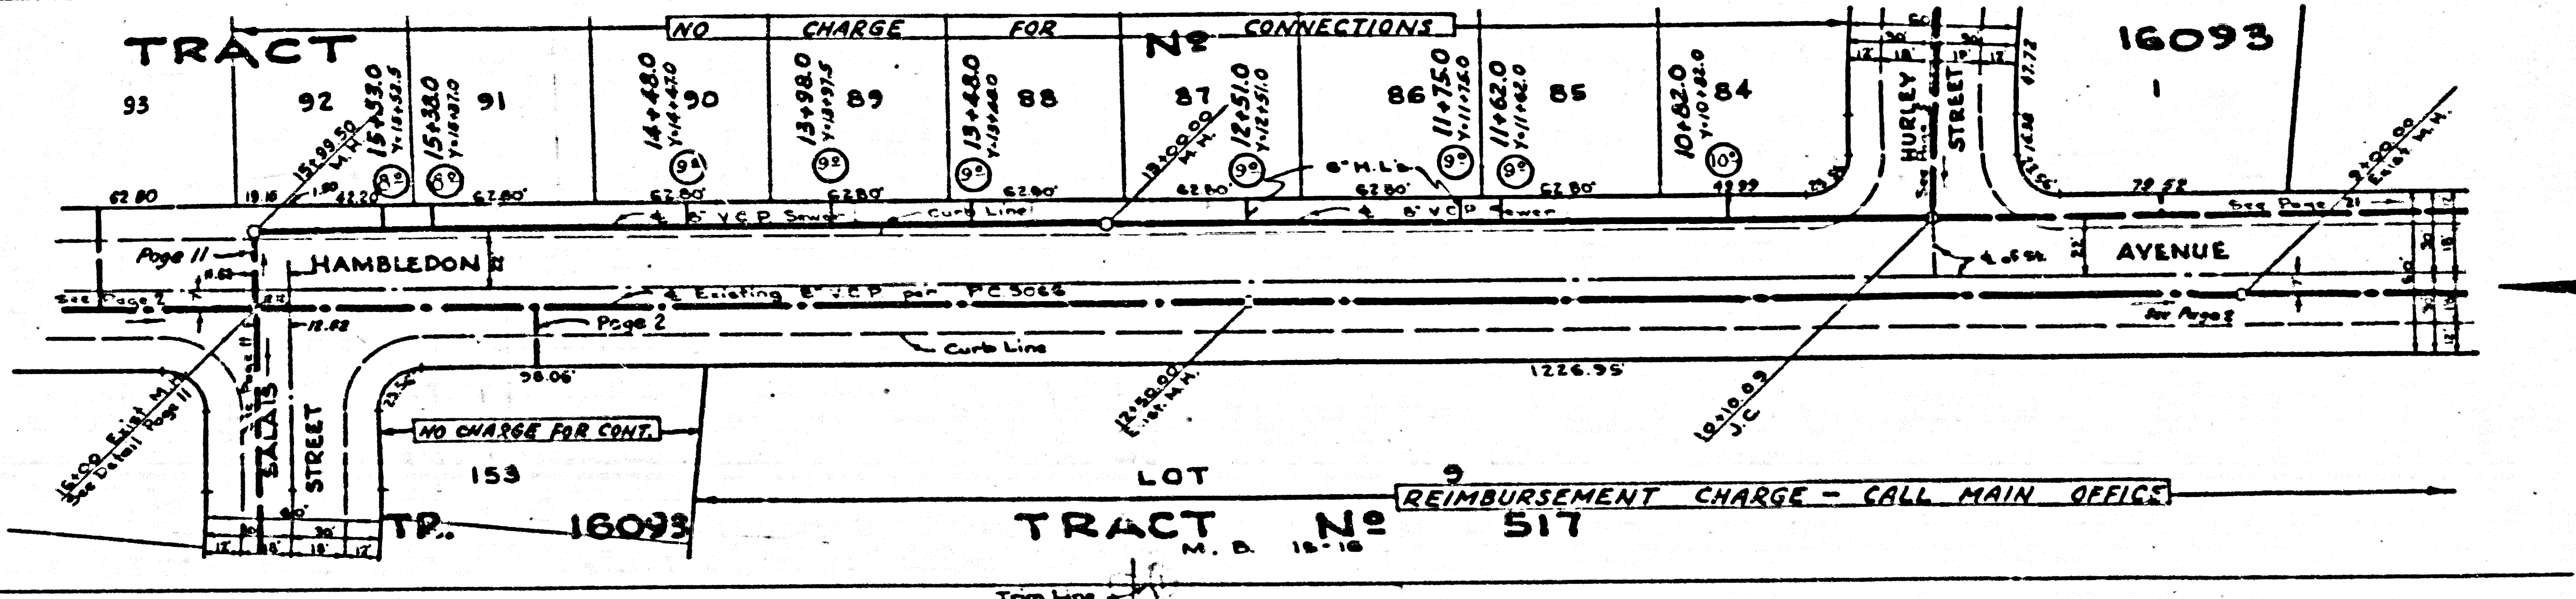

NO CHARGE FOR CONT.

REIMBURSEMENT CHARGE - CALL MAIN OFFICE

TRACT No. 517