

PC 3747
PAGE 2

NO CHARGE FOR
CONNECTIONS

22,065

B.M. 57 499 Elev 24225
Bolt to concrete wall 60' E S. of E. of Carson St.
25' East of E. of Grace St.

LOMITA BUILDING DISTRICT NO. 7-L

NOTE:

- Provide stakes on the property lines or property lines produced at right angles to the sewer line at the center line of each manhole.
- No representative of the County Engineer will survey or layout any portion of the work.
- The owner or his authorized representative shall furnish the County Engineer with grade sheets and stations for all house laterals and T branches and shall provide stakes for them at their proper locations with stationing plainly marked. Any change in location shall be requested in writing by the owner or his representative.
- No revisions shall be made in these plans without the approval of the County Engineer.
1. Use standard manhole frames and covers, S-a-117.
 2. Use standard strength pipe except as noted.
 3. Use cement mortar for all vitrified clay pipe joints.
 4. Resurface all trench within paved area to meet L.A. County Road Dept. or California State Highway Dept. requirements in accordance with permit.
 5. Encase four feet of sewer at points of interference with poles, S-a-119.
 6. House laterals to be constructed with inverts at property line 6 feet below curb grade except as noted.
 7. All structures shall be brick sewer structures, S-a-104, except as noted.
 8. For allowable leakage test, use Formula No. 1, Spec's, Sec. 51.
 9. Manhole tops in unimproved Rights-Of-Way to be 6" above finish grade.

PROFILE, ALIGNMENT AND GRADE OF
SANITARY SEWERS
TO BE CONSTRUCTED IN

PC 3747
PAGE 1

TRACT NO. 19790

22,064

PRIVATE CONTRACT NO. 3747
W. S. 28
1 SHEET

Scale: $\frac{1"=40'}$ HORIZ. $\frac{1"=4'}$ VERT. OCT. 1955
PREPARED IN THE OFFICES OF

A. G. ROSENTHAL & ASSOCIATES

Arthur G. Rosenthal
Reg. C.E. No. 8805

FOR LEGEND SEE PLAN NO. S-a-64

NOTE:

Grades to which this improvement is to be constructed are shown on plans and profiles. Grade points for top of curbs, center line of streets, or center line of alleys are shown by circles on profiles. At all points between designated points the grade shall be established so as to conform to a straight line drawn between said designated points.

Elevations are in feet above U.S.G.S. datum or mean sea level.

This drawing and the data hereon are hereby made a part of the specifications.

Work shall be constructed according to specifications on file in the office of the County Engineer and shall be prosecuted only in the presence of the County Engineer.

Before work can be started, the contractor must obtain a permit to excavate in County streets from the L.A. County Road Dept., 108 W. 2nd St. and make a deposit with the County Engineer, Box 518, \$250.00, to be used for the cost of construction inspection and record plans.

Approval of this plan by the County of Los Angeles does not constitute a representation as to the accuracy of the location of or the existence or non-existence of any underground utility, pipe, or structure within the limits of the project. This note applies to all sheets.


If work is to be done in a State Highway, a permit must be obtained from the State of California, Division of Highways, 120 South Spring Street.

COUNTY OF LOS ANGELES, CALIFORNIA

Approved, John A. Lamb, County Engineer
J. A. Lamb
San. Dist. No. 2

Approved, A. M. Raven
A. M. Raven
City Engineer

Checked by: *R. S. Kuhn* 10-21-55
Office of County Engineer, Reg. C. E. No. 7862

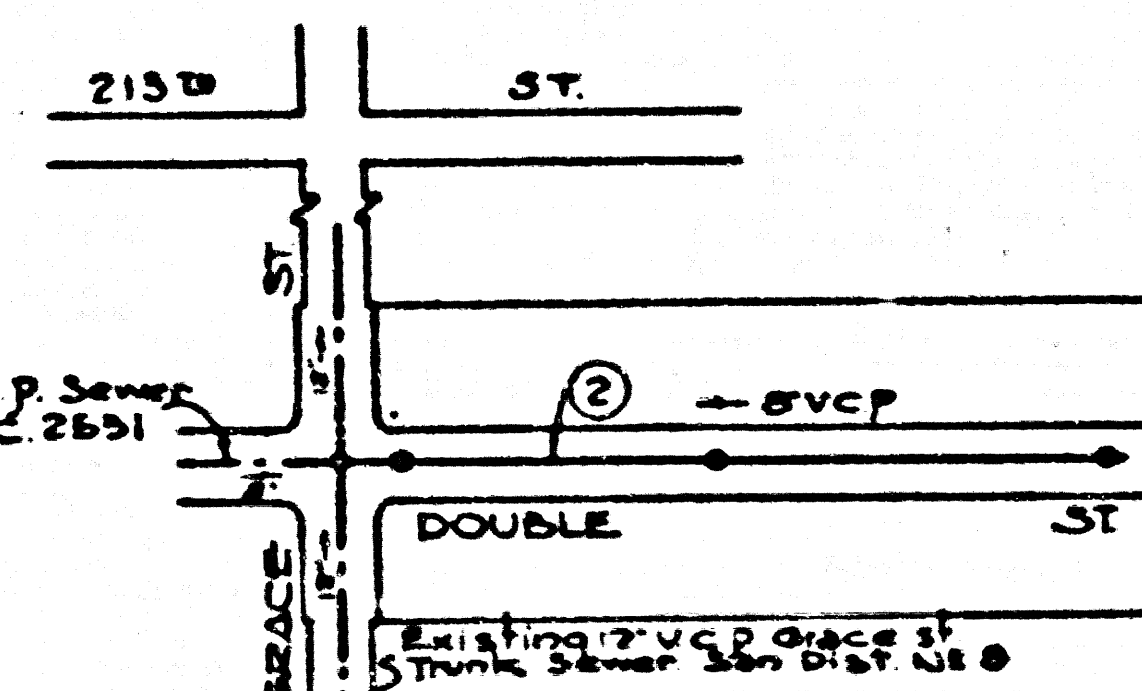

Sheet No.	Page No.
1	1-2

Note: Figure in circle indicates page number

INDEX MAP
TRACT NO. 19790 P.C. 3747
Scale: 1"=200'

NO CHARGE FOR
CONNECTIONS
BY Order 10-21-55

Before breaking into any existing structures and before final acceptance of this work, County Sanitation Division should be notified in order that required inspection may be made.


checked 1-9-56 *McLennan*

TRACT NO. 19790

ONE SHEET

PC 3747
PAGE 2

R. 5747

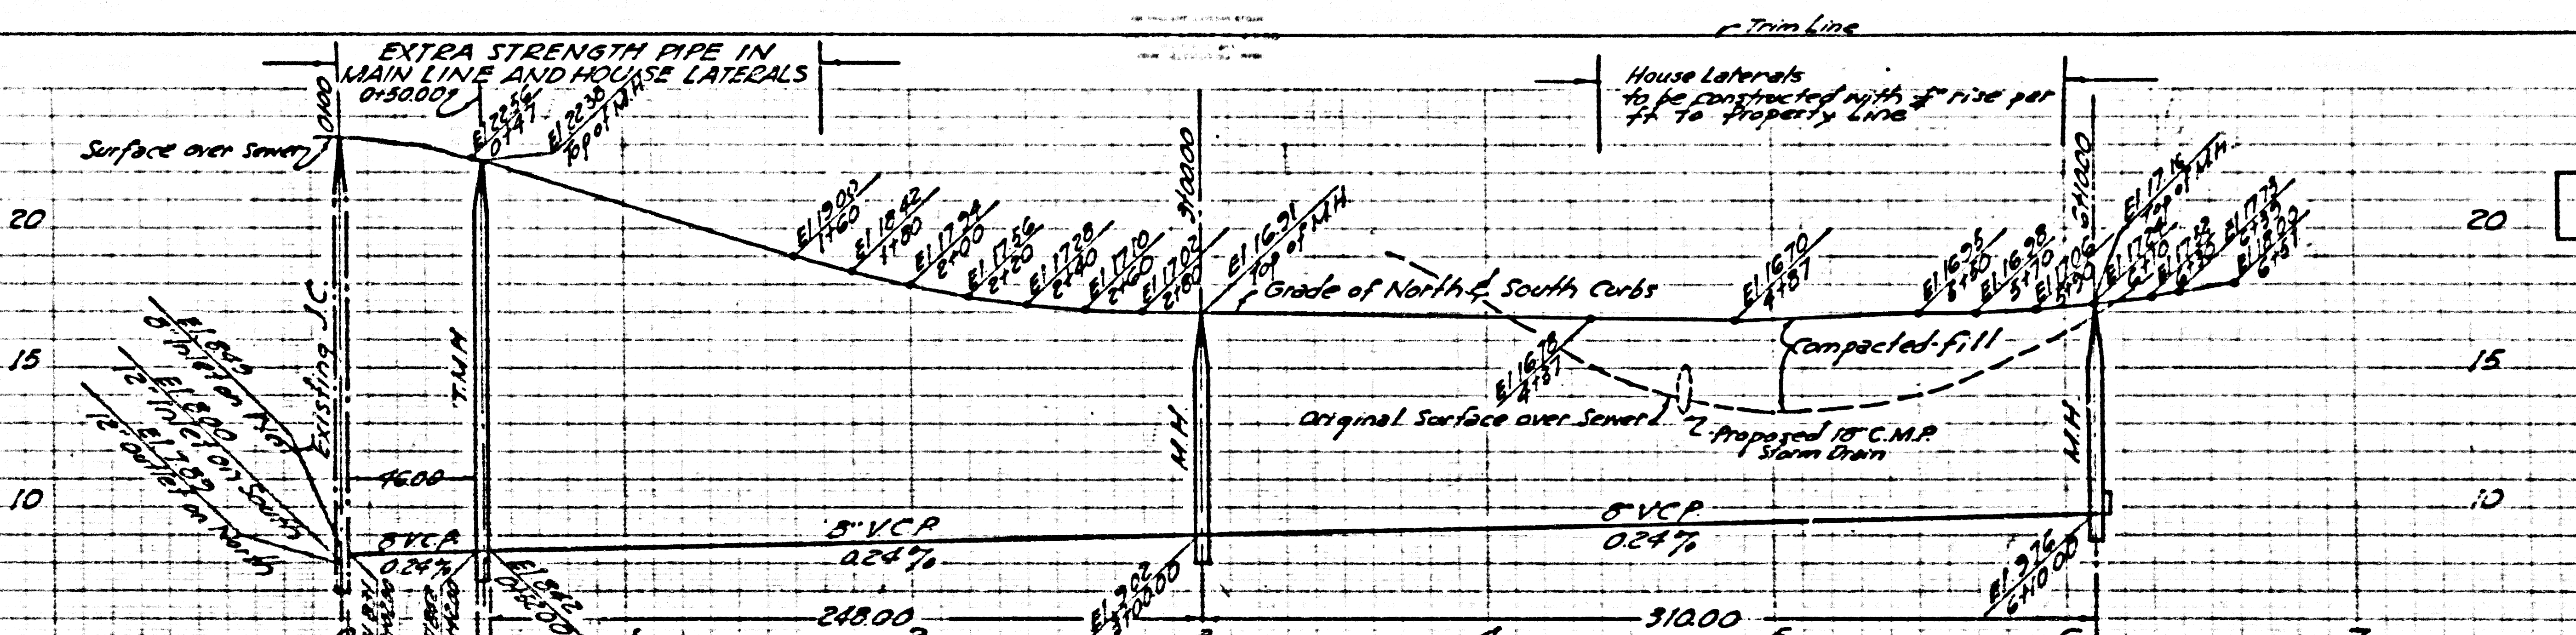

PC 317
PAGE 2
NO CHARGE FOR CONNECTIONS
22,065

