


EAST LOS ANGELES BLDG. DIST. NO. 6

- NOTE:
- Provide stakes on the property lines or property lines produced at right angles to the sewer line at the center line of each manhole.
- No representative of the County Engineer will survey or layout any portion of the work.
- The owner or his authorized representative shall furnish the County Engineer with grade sheets and stations for all house laterals and Y branches and shall provide stakes for them at their proper locations with stationing plainly marked. Any change in location shall be requested in writing by the owner or his representative.
- No revisions shall be made in these plans without the approval of the County Engineer.
1. Use standard manhole frames and covers, S-117.
 2. Use standard strength pipe except as noted.
 3. Use cement mortar for all vitrified clay pipe joints.
 4. Resurface all trench within paved area to meet L.A. County Road Dept. or California State Highway Dept. requirements in accordance with permit.
 5. Excuse four feet of sewer at points of interference with poles, S-119.
 6. House laterals to be constructed with 18" rise parallel to property line.
 7. All structures shall be brick cover structures, S-104.
 8. For allowable leakage test, see Formula No. 1, Spec's, Sec. 81.
- Manholes to be constructed in accordance with the Right of Way to be established. Each manhole shall be constructed in accordance with the Right of Way to be established.

B.M. SY 1568 - E1. 160.16
 L&T in ret wall N. side Slauson Ave.
 in front of Olive Memorial Park 250' N.
 of E of Slauson Ave 15' W of R. of Park

SHEETS	PAGES
1	1

NO CHARGE FOR CONNECTIONS
 L. Angeles D-9-55

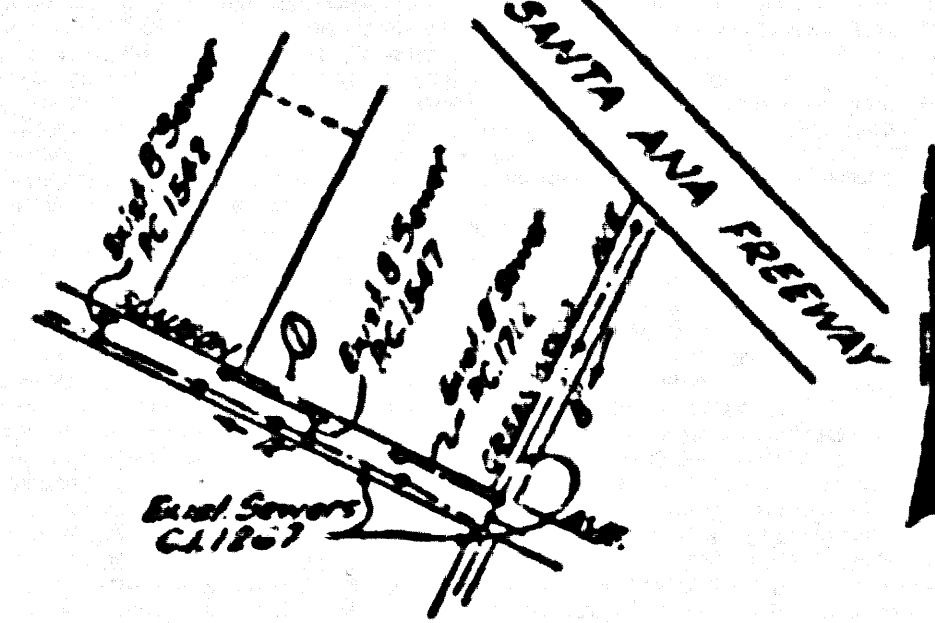

PROFILE ALIGNMENT AND GRADE OF
 SANITARY SEWERS
 TO BE CONSTRUCTED IN
 SLAUSON AVE.

P.C. 3774
 Page 1

22,200

PRIVATE CONTRACT NO. 3774
 W. S. 36
 / SHEET

Scale: 1"=100' NOV, 1955
 PREPARED IN THE OFFICES OF
 OLSON SURVEYING SERVICE

FOR LEGEND SEE PLAN NO. S-a-64

NOTE:

Grades to which this improvement is to be constructed are shown on plans and profiles. Grade points for top of curb, center line of streets, or center line of alleys are shown by circles on profiles. At all points between designated points the grade shall be established so as to conform to a straight line drawn between said designated points.

Structures are in feet above U.S.C.S. datum or mean sea level.

This drawing and the data hereon are hereby made a part of the specifications.

Work shall be constructed according to specifications on file in the office of the County Engineer and shall be prosecuted only in the presence of the County Engineer.

Before work can be started, the contractor must obtain a permit to excavate in County streets from the L.A. County Road Dept., 198 W. 2nd St. and make a deposit with the County Engineer, 224 255 B. Strategy Building, sufficient to cover the cost of construction inspection and record plans.

Approval of this plan by the County of Los Angeles does not constitute a representation as to the accuracy of the location of or the existence or non-existence of any underground utility, pipe, or structure within the limits of this project. The note applies to all sheets.

If work is to be done in a State Highway, a permit must be obtained from the State of California, Division of Highways, 178 South Spring Street.

COUNTY OF LOS ANGELES, CALIFORNIA

Approved: *John A. Lankford*, County Engineer

Approved: *A. M. Evans*, CHIEF ENGR. CO. BLDG. DIST. NO. 6

By: *A. P. Collins*, Surveyor

Checked by: *Richard*, Industrial Waste Division, Date: 12/1/55

Checked 2-14-56 *H. L. Lankford*

SLAUSON AVE.
 AC. 3774

PC. 3774