

# LENNOX BUILDING DISTRICT NO. 7 DOUBLE SCALE

CASH CONTRACT NO. 30781

PROFILE, ALIGNMENT AND GRADE OF  
SANITARY SEWERS (25201)

TO BE CONSTRUCTED IN  
ROSECRANS AVENUE  
BETWEEN HAWTHORNE BLVD. AND INGLEWOOD AVE.  
INGLEWOOD AVENUE  
BETWEEN ROSECRANS AVE. AND 142<sup>ND</sup> STREET.  
PRIVATE CONTRACT NO. 3843  
JOB NUMBER 0778.37  
PLAN NO.

PAGE 1 OF 5 PAGES FEB. 1956

COUNTY OF LOS ANGELES, CALIFORNIA


JOHN A. LAMBIE COUNTY ENGINEER  
SUBMITTED *W. S. 25* APPROVED *A. B.*  
ASSISTANT ENGINEER SANITATION ENGINEER

APPROVED *W. S. 25*  
ASST. TO CITY ENGINEER, CITY OF HAWTHORNE

FOR LEGEND  
SEE PLAN NO. S-A-44


NOTE: GRADES TO WHICH THIS IMPROVEMENT IS TO BE CONSTRUCTED ARE SHOWN ON PLANS AND PROFILES. GRADE POINTS FOR TOP OF CURB, CENTER LINE OF STREET OR CENTER LINE OF ALLEY ARE SHOWN BY CIRCLES ON PROFILE. AT ALL POINTS BETWEEN DESIGNATED POINTS THE GRADE SHALL BE ESTABLISHED SO AS TO CONFORM TO A STRAIGHT LINE DRAWN BETWEEN SAID DESIGNATED POINTS.  
ELEVATIONS ARE IN FEET ABOVE U. S. S. DATUM OR MEAN SEA LEVEL.  
UNIT PRICES FOR ADDITIONAL WORK WHICH MAY BE REQUIRED BUT WHICH CANNOT BE ASCERTAINED IN ADVANCE, SHALL BE SUBMITTED IN THE PROPOSAL.  
THIS DRAWING AND THE DATA HEREON ARE HEREBY MADE A PART OF THE SPECIFICATIONS.

REFERENCES			
W. S. 25	DESIGNED	H. LEE	JAN. 1956
A. B.	TRACED	H. LEE	FEB. 1956
F. B.	CHECKED	W. F. BRUSHNER	FEB. 1956

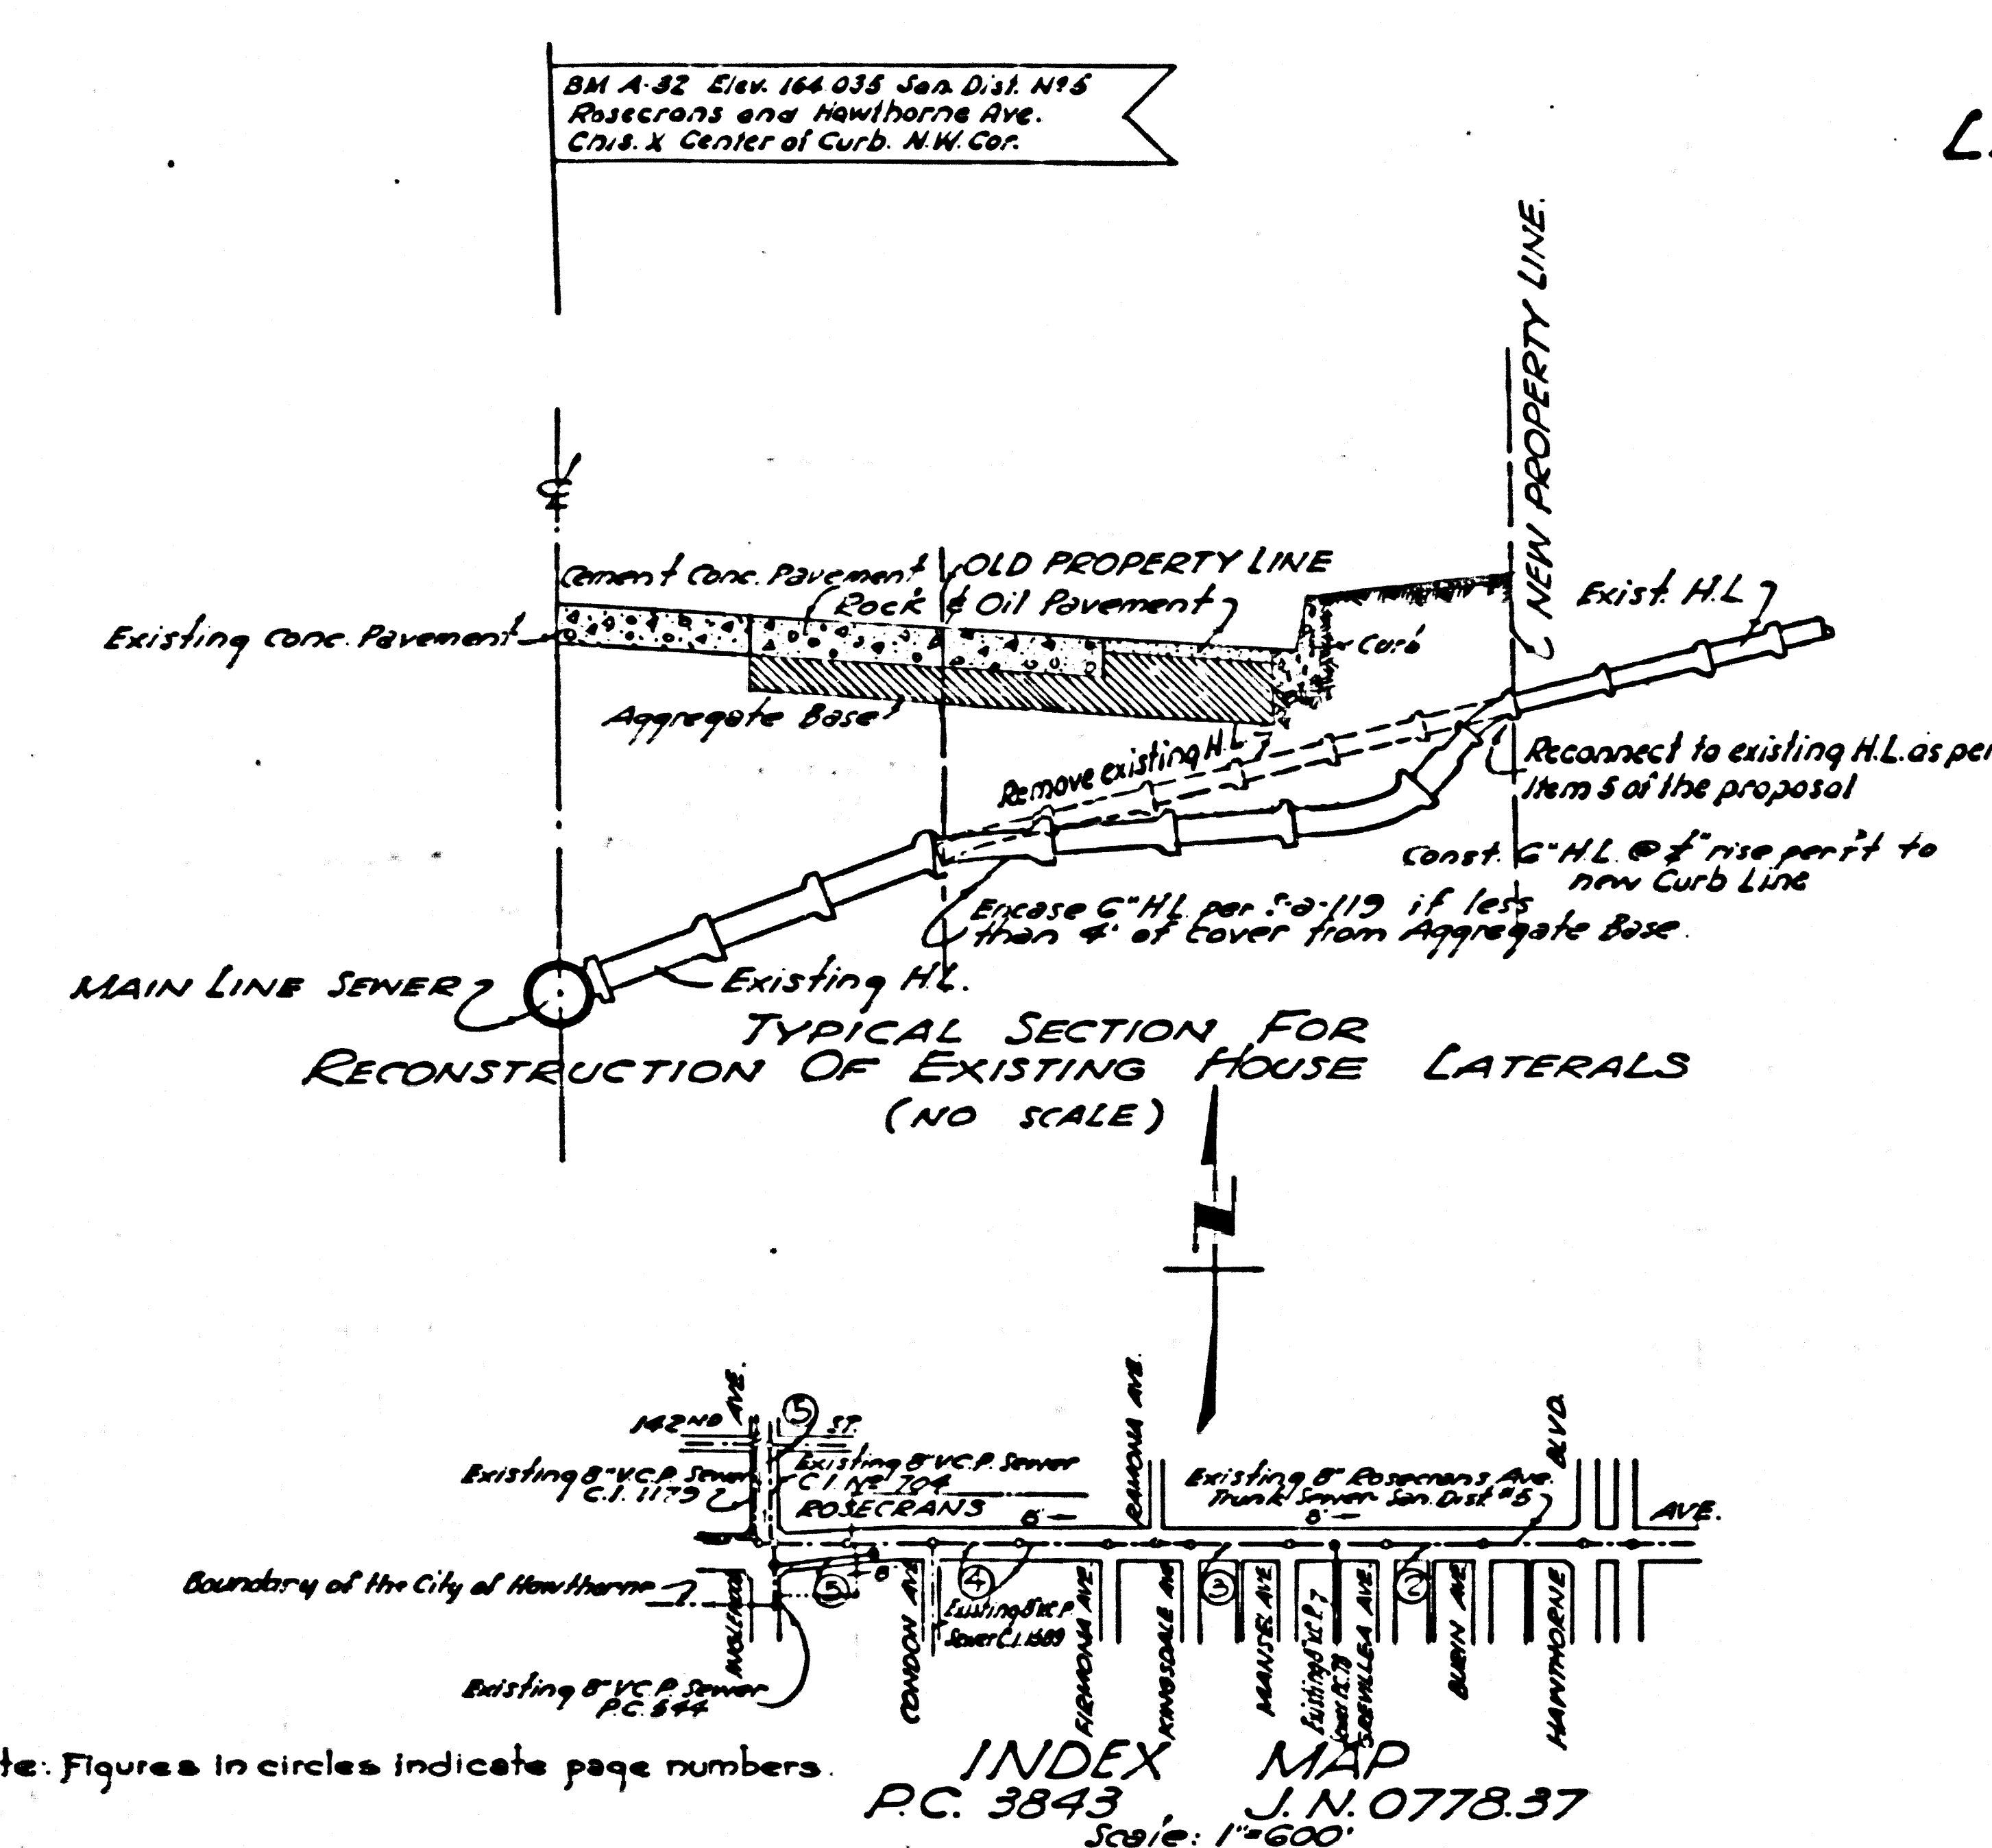


- USE STANDARD STRENGTH PIPE EXCEPT AS NOTED.
- USE CEMENT MORTAR FOR ALL VITRIFIED CLAY PIPE JOINTS.
- CONSTRUCT HOUSE LATERALS WITH INVERTS AT CURB, OR PROPERTY LINE FEET BELOW CURB GRADE, OR GRADE OF CENTER LINE OF STREET EXCEPT AS NOTED.
- EXTEND HOUSE LATERALS WITH 1/4 INCH RISE PER FT. TO CURB LINE, EXCEPT AS NOTED.
- ALL STRUCTURES SHALL BE BRICK SEWER STRUCTURES AS PER PLAN NO. S-A-104, EXCEPT AS NOTED.
- USE STANDARD MANHOLE FRAMES AND COVERS AS PER PLAN NO. S-A-117, EXCEPT AS NOTED.
- RESURFACE TRENCH WITHIN PAVED AREA WITH PREMIUM ROCK AND ONE INCHES IN THICKNESS EXCEPT AS NOTED.
- FIGURES IN CIRCLES AT ENDS OF HOUSE LATERALS INDICATE DEPTH BELOW CURB GRADE, OR GRADE OF CENTER LINE OF STREET.
- CONSTRUCTION IN STATE HIGHWAYS SHALL CONFORM WITH STATE HIGHWAY PERMIT.
- USE FORMULA NO. 1 SEC. 51 OF SPECIFICATIONS TO COMPUTE ALLOWABLE LEAKAGE.
- TOPS OF ALL SEWER STRUCTURES TO BE ADJUSTED TO FINISHED GRADE.

Note: Figures in circles indicate page numbers.  
INDEX MAP  
PC. 3843 J.N. 0778.37  
Scale: 1"=600'

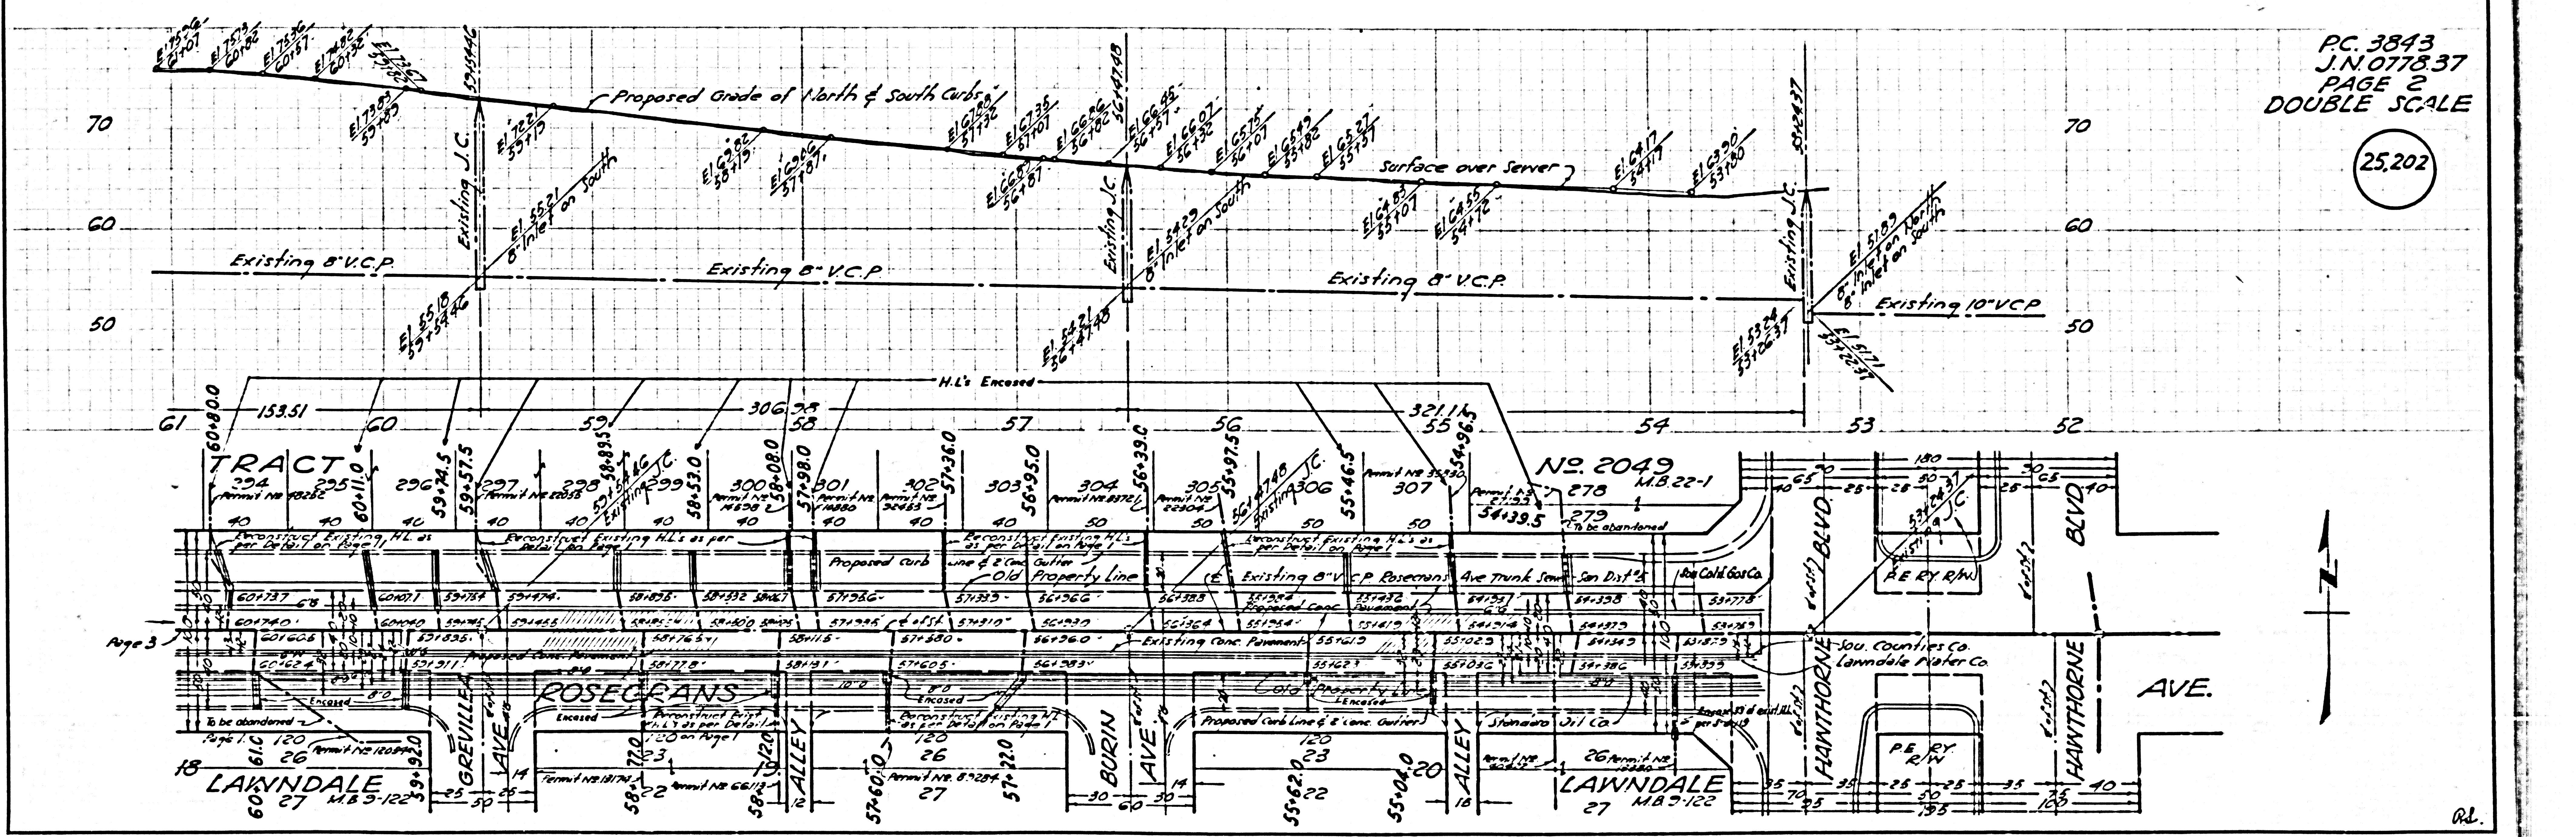


PC. 3843  
J.N. 0778.37  
PAGE 2  
DOUBLE SCALE  
(25202)

25,203

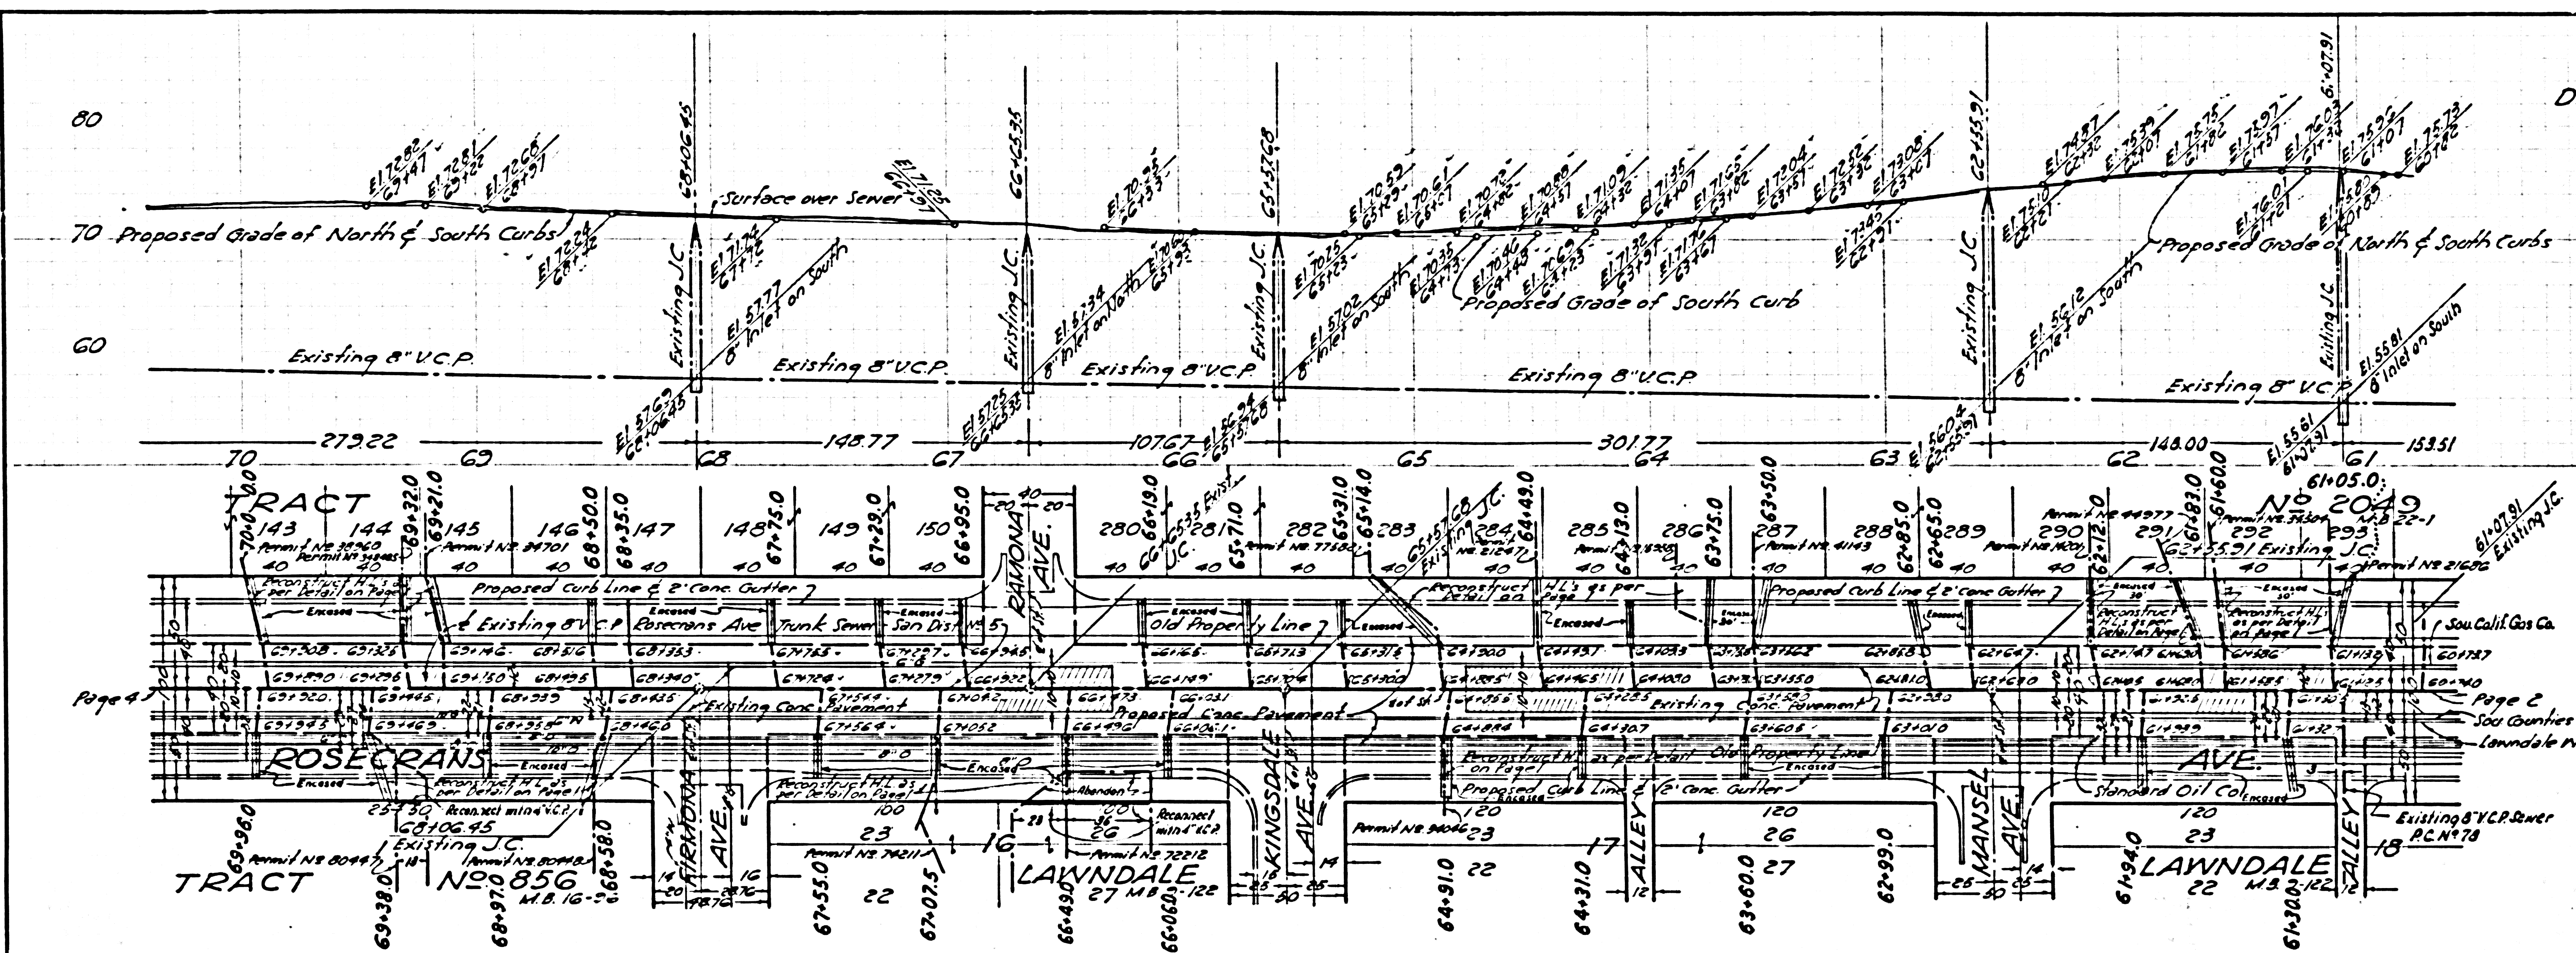

25,204

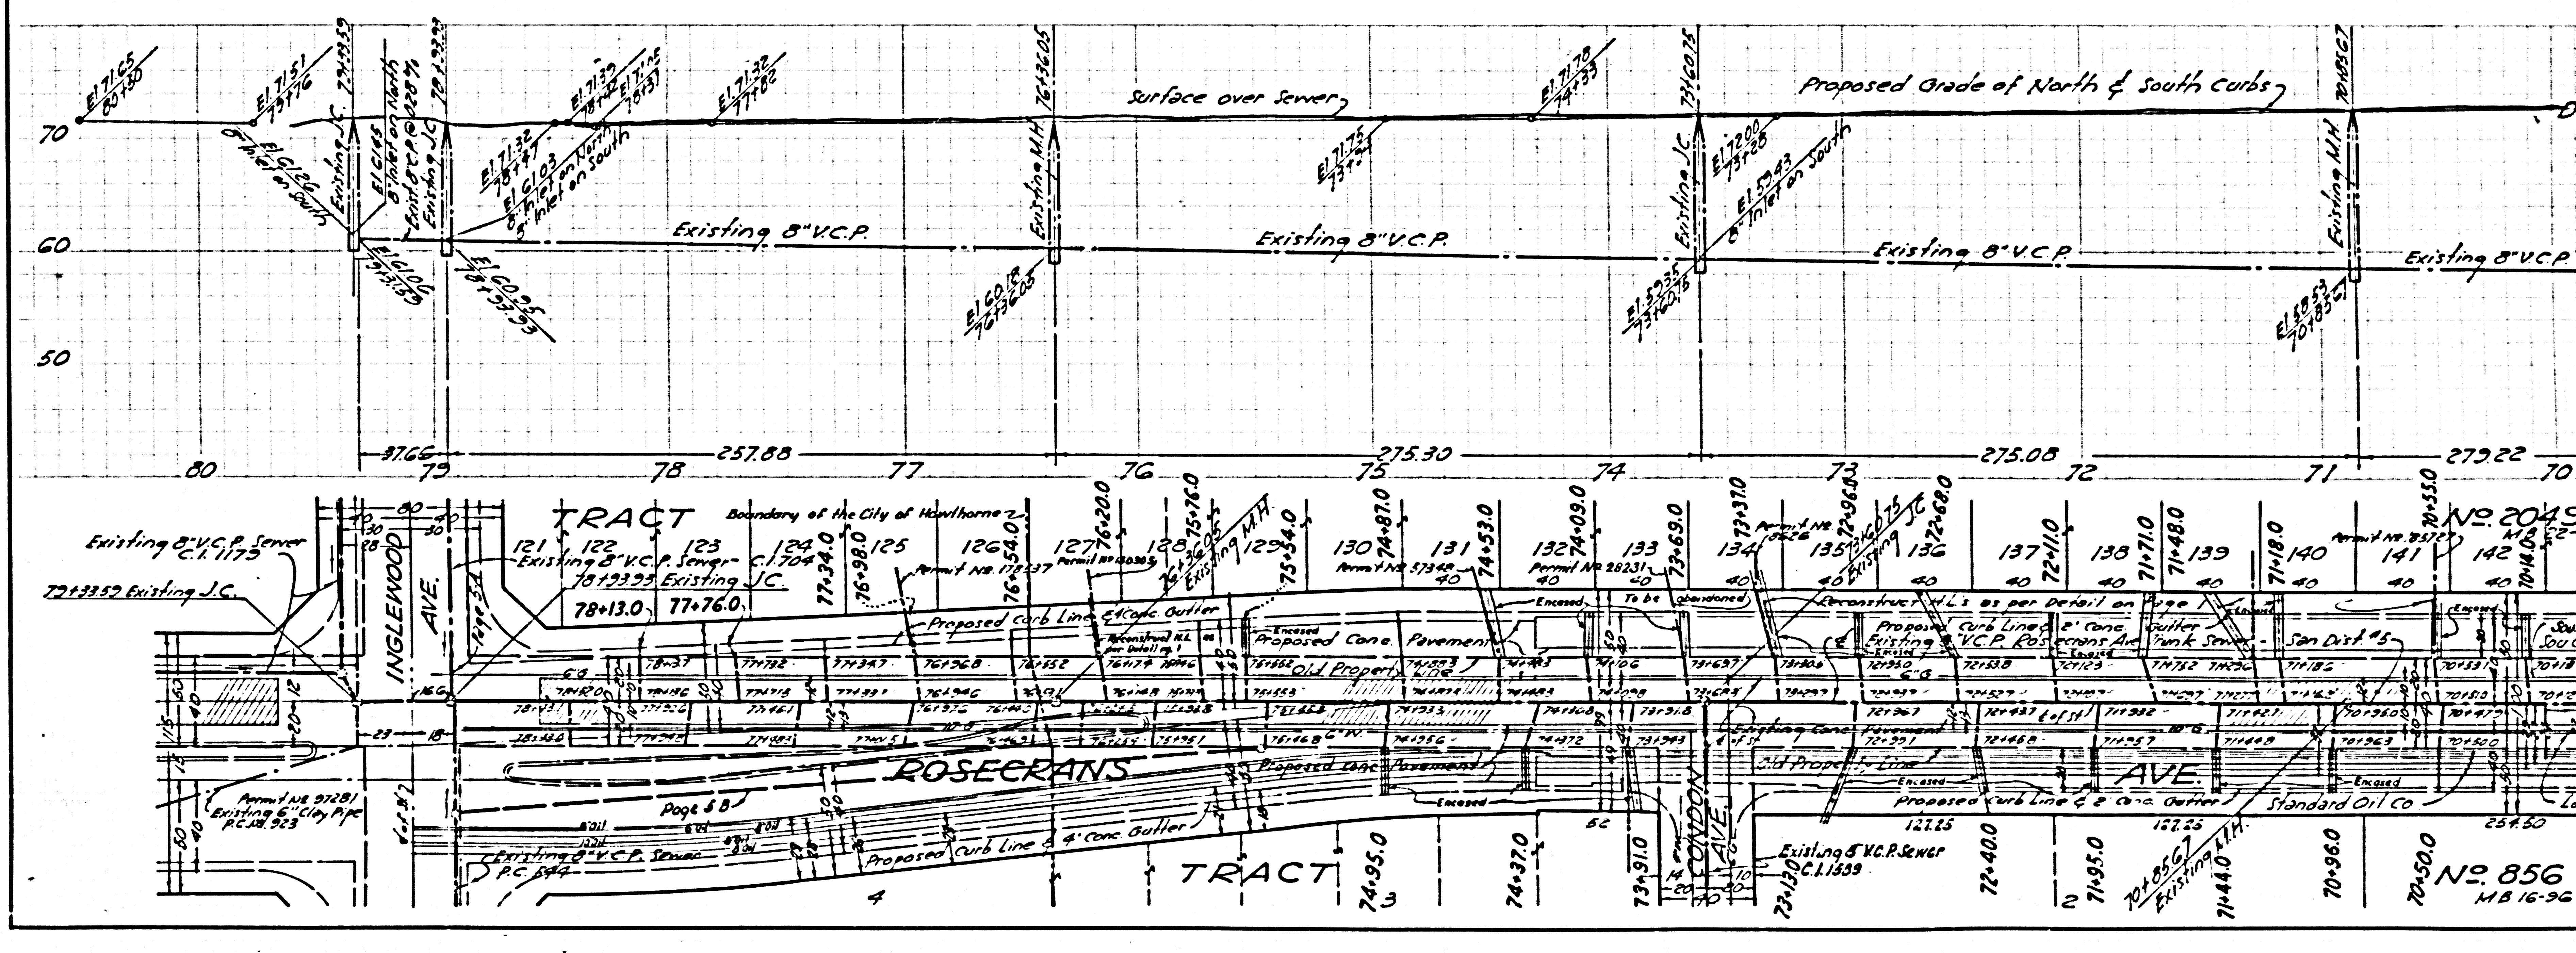

25,205

