



LENNOX BLDG. DIST. N^o 7

USE STANDARD STRENGTH PIPE
 USE CEMENT MORTAR FOR ALL VITRIFIED
 CLAY PIPE JOINTS
 TOPS OF ALL SEWER STRUCTURES TO BE
 ADJUSTED TO FINISHED GRADE
 ENCASE ALL HOUSE LATERALS
 PER S-a119 WHERE COVER IS LESS
 THAN FOUR FEET
 RECONSTRUCT EXISTING HOUSE LATERALS
 PER DETAIL EXCEPT AS NOTED
 EXISTING HOUSE LATERALS WERE CONSTRUCTED
 WITH INVERTS AT OLD PROPERTY LINE
 6 FEET BELOW GRADE OF EXISTING CURB
 LINE EXCEPT AS NOTED
 (C) FIGURES IN CIRCLES AT ENDS OF EXISTING
 HOUSE LATERALS INDICATE DEPTH
 BELOW GRADE OF EXISTING PROPERTY
 LINE

CASH CONTRACT NO. 30784
 PROFILE, ALIGNMENT AND GRADE OF
 SANITARY SEWERS **24,857**
 TO BE CONSTRUCTED IN
 INGLEWOOD AVENUE
 BETWEEN EL SEGUNDO BLVD. AND 142ND ST.
 PRIVATE CONTRACT NO. 3848
 JOB NUMBER 0778.59
 PLAN NO. 2
 PAGE 1 OF 9 PAGES
 SCALE: VERT. 1"=4'
 HORIZ. 1"=40'
 MAY 1956
 COUNTY OF LOS ANGELES, CALIFORNIA
 JOHN A. LAMBIE COUNTY ENGINEER

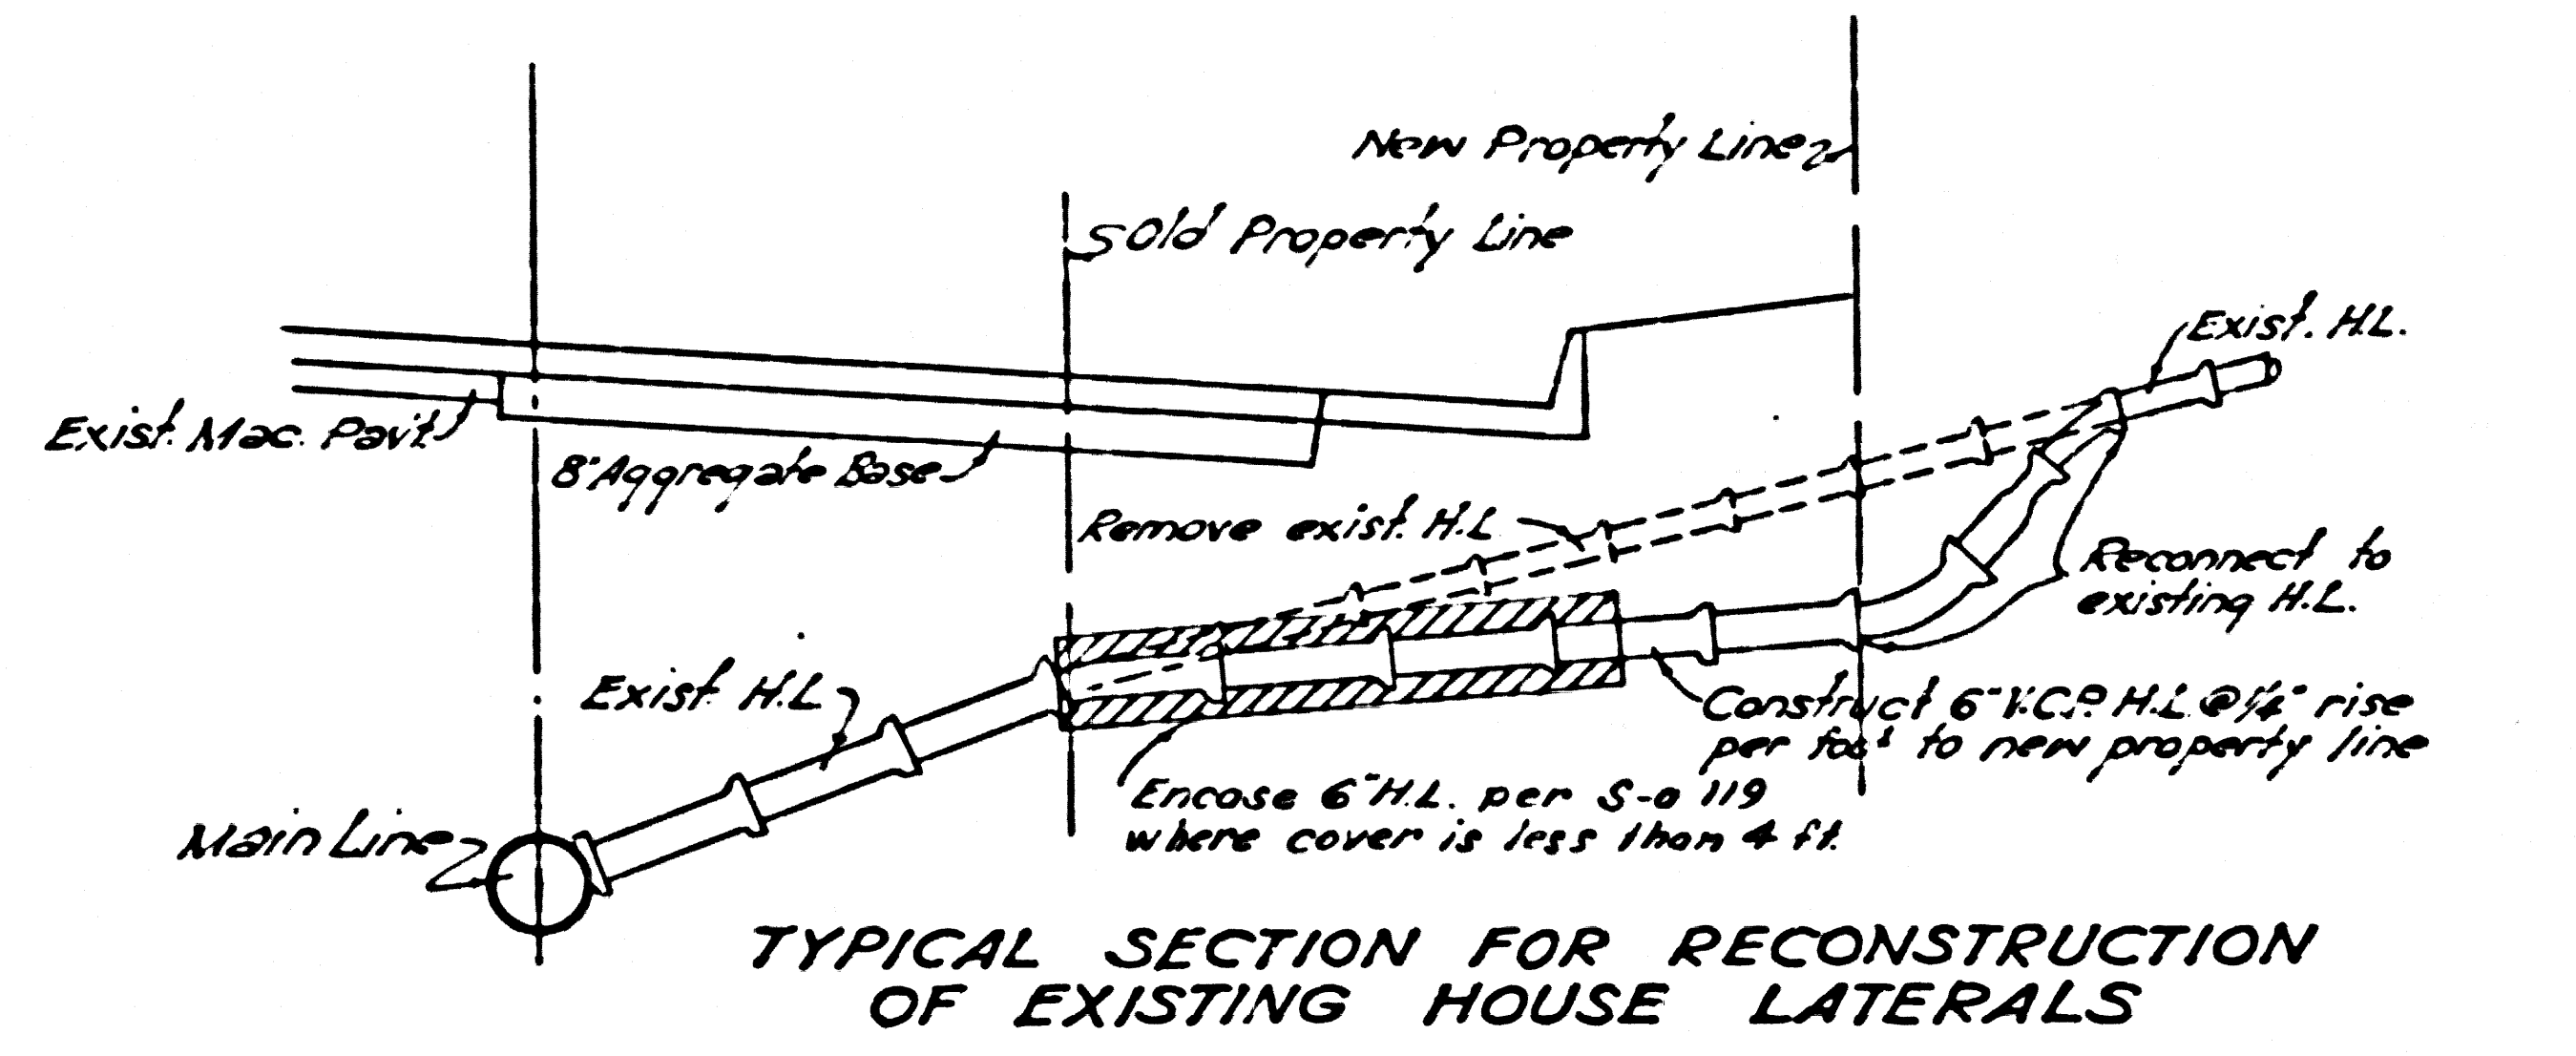


TYPICAL SECTION FOR RECONSTRUCTION OF EXISTING HOUSE LATERALS

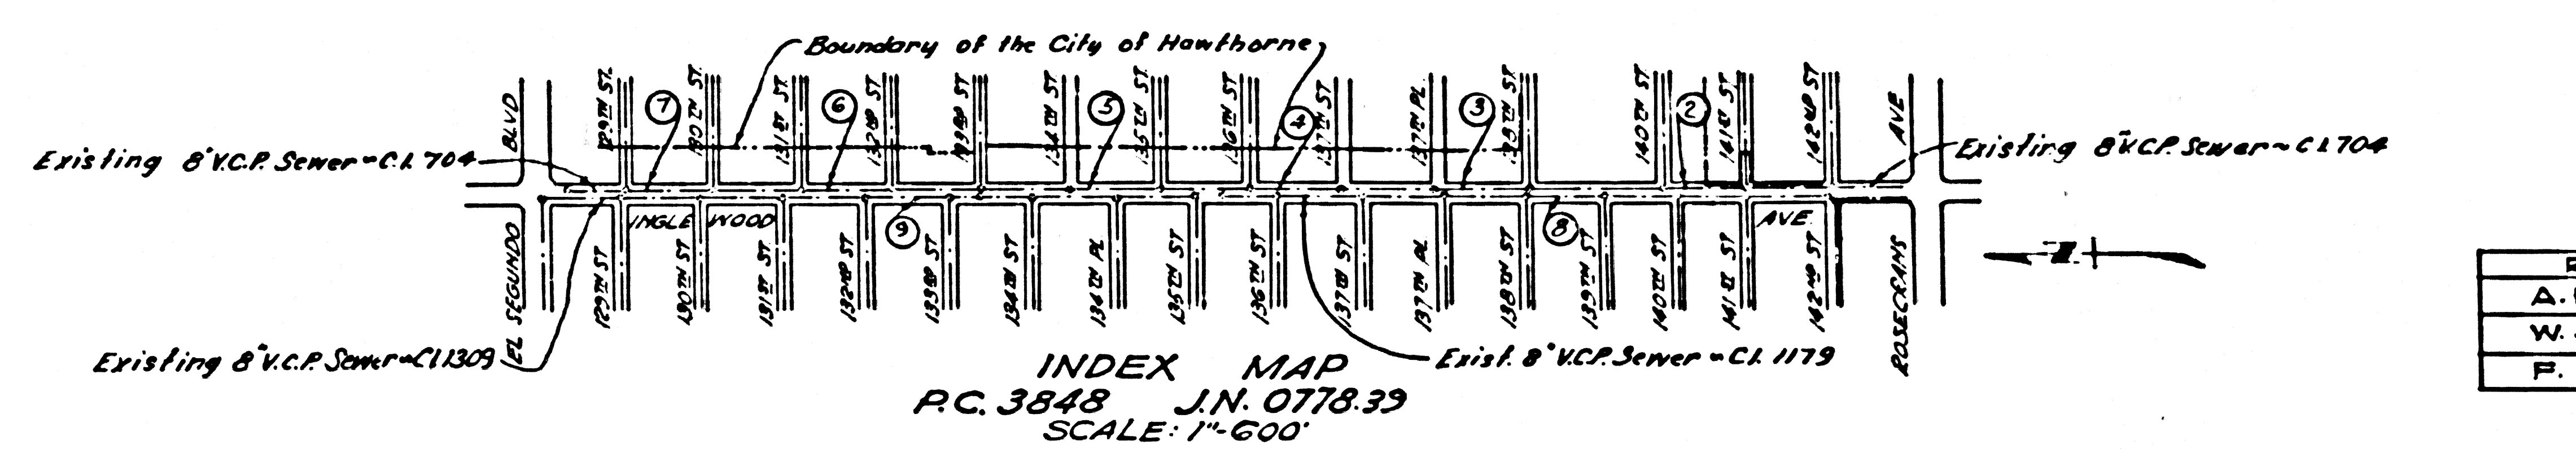

INDEX MAP
 RC. 3848 J.N. 0778.39
 SCALE: 1"=600'

SUBMITTED *[Signature]* APPROVED *[Signature]*
 ASSISTANT SANITATION ENGINEER SANITATION ENGINEER
 APPROVED *[Signature]*
 ASST. CITY ENGINEER OF HAWTHORNE

REFERENCES			
A. D.	DESIGNED	R. JUNG	Apr/1956
W. S. 25	TRACED	R. JUNG	Apr/1956
F. D.	CHECKED	B. VALASKY	May 1956

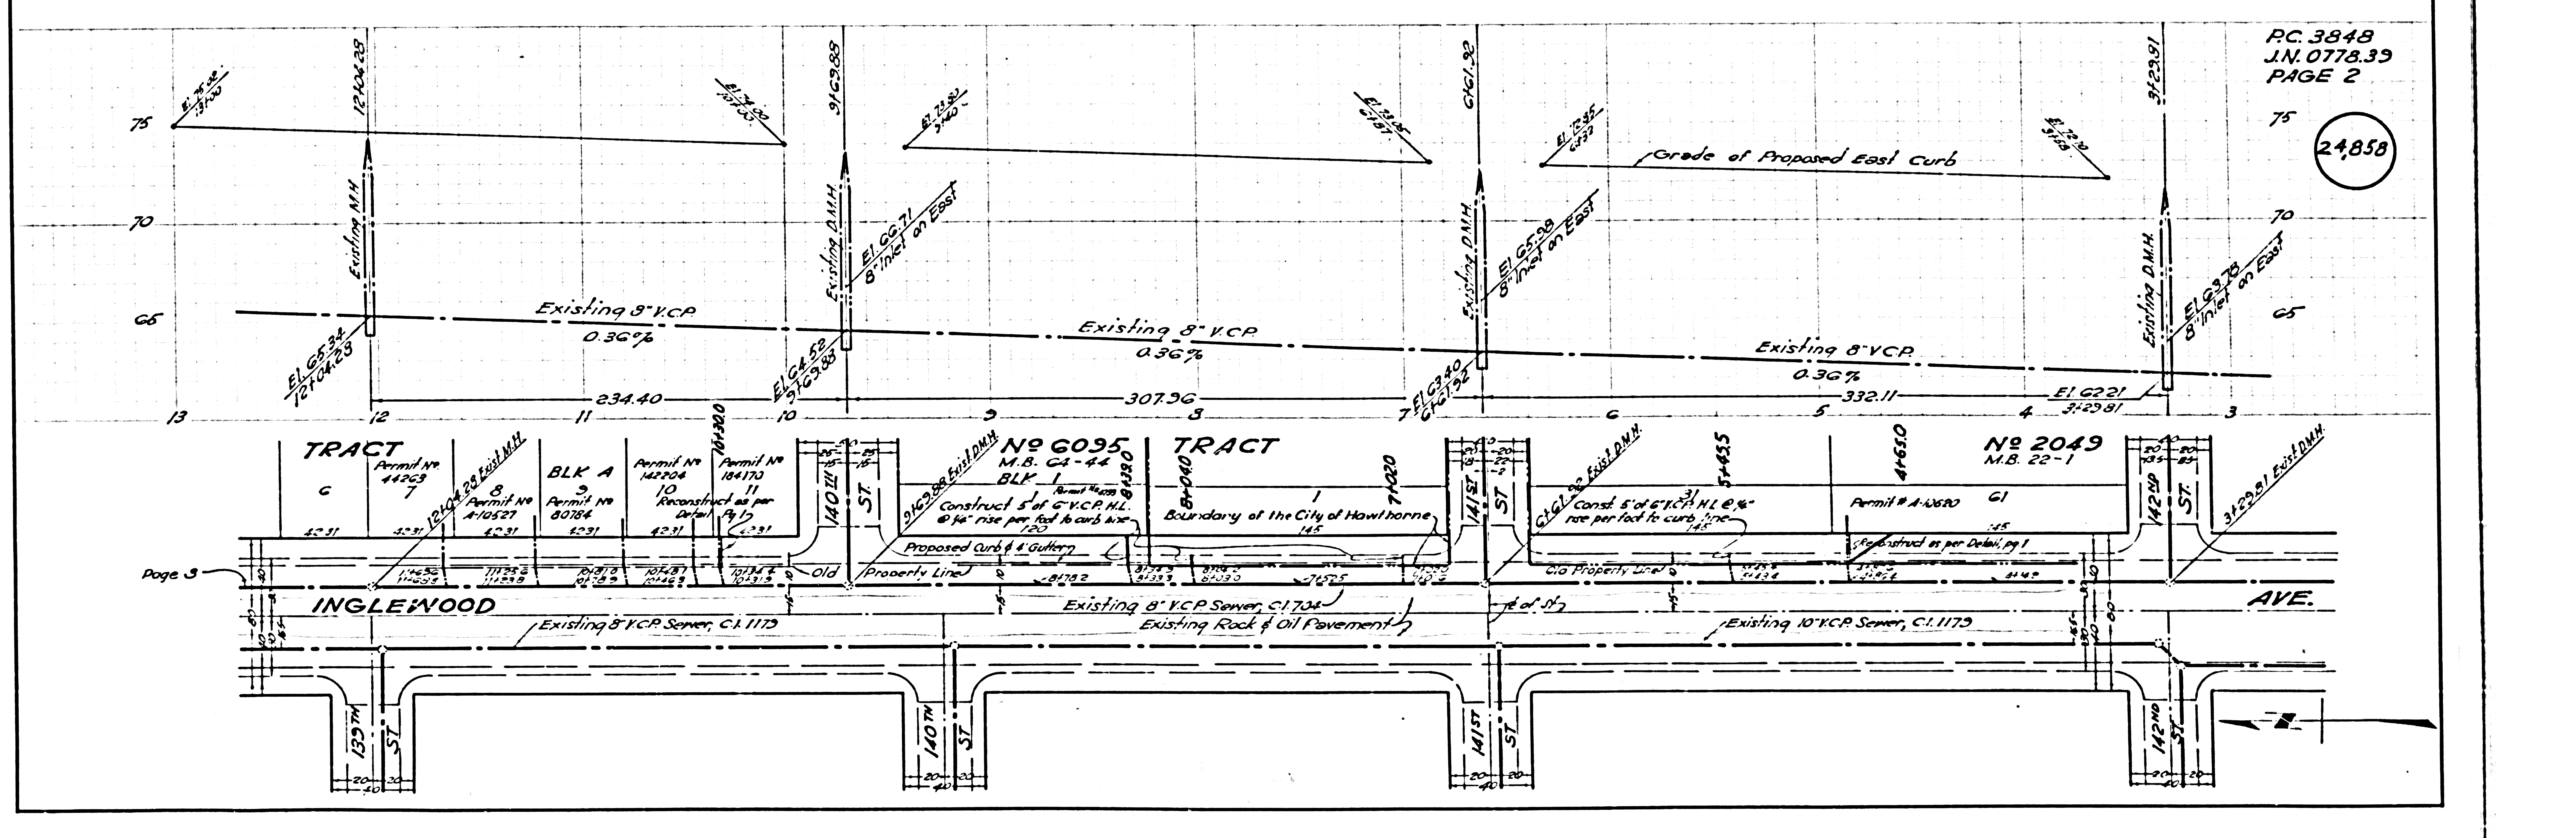


RC. 3848
 J.N. 0778.39
 PAGE 2

24,858


100% IMPERIAL TRACTS CO. LTD.

Trim Line


24859

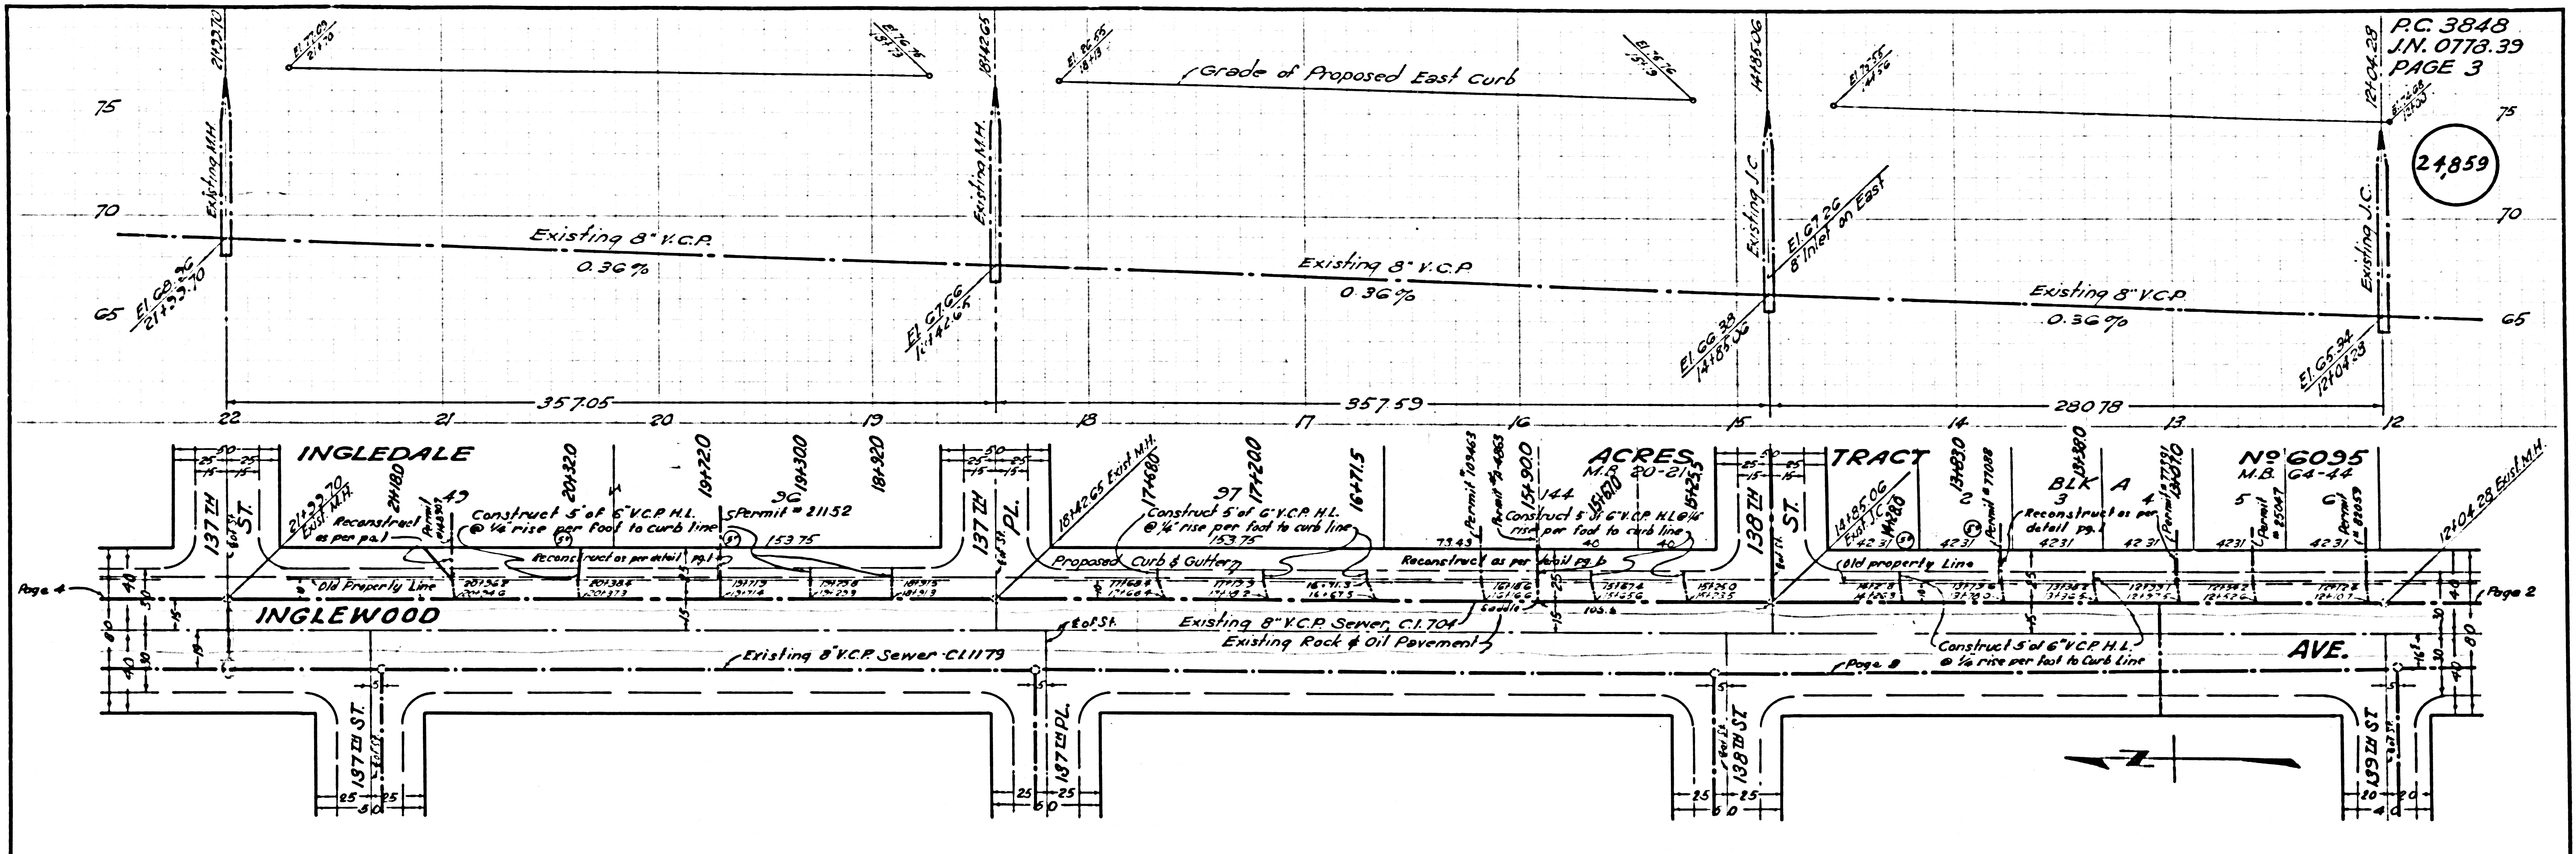


24860

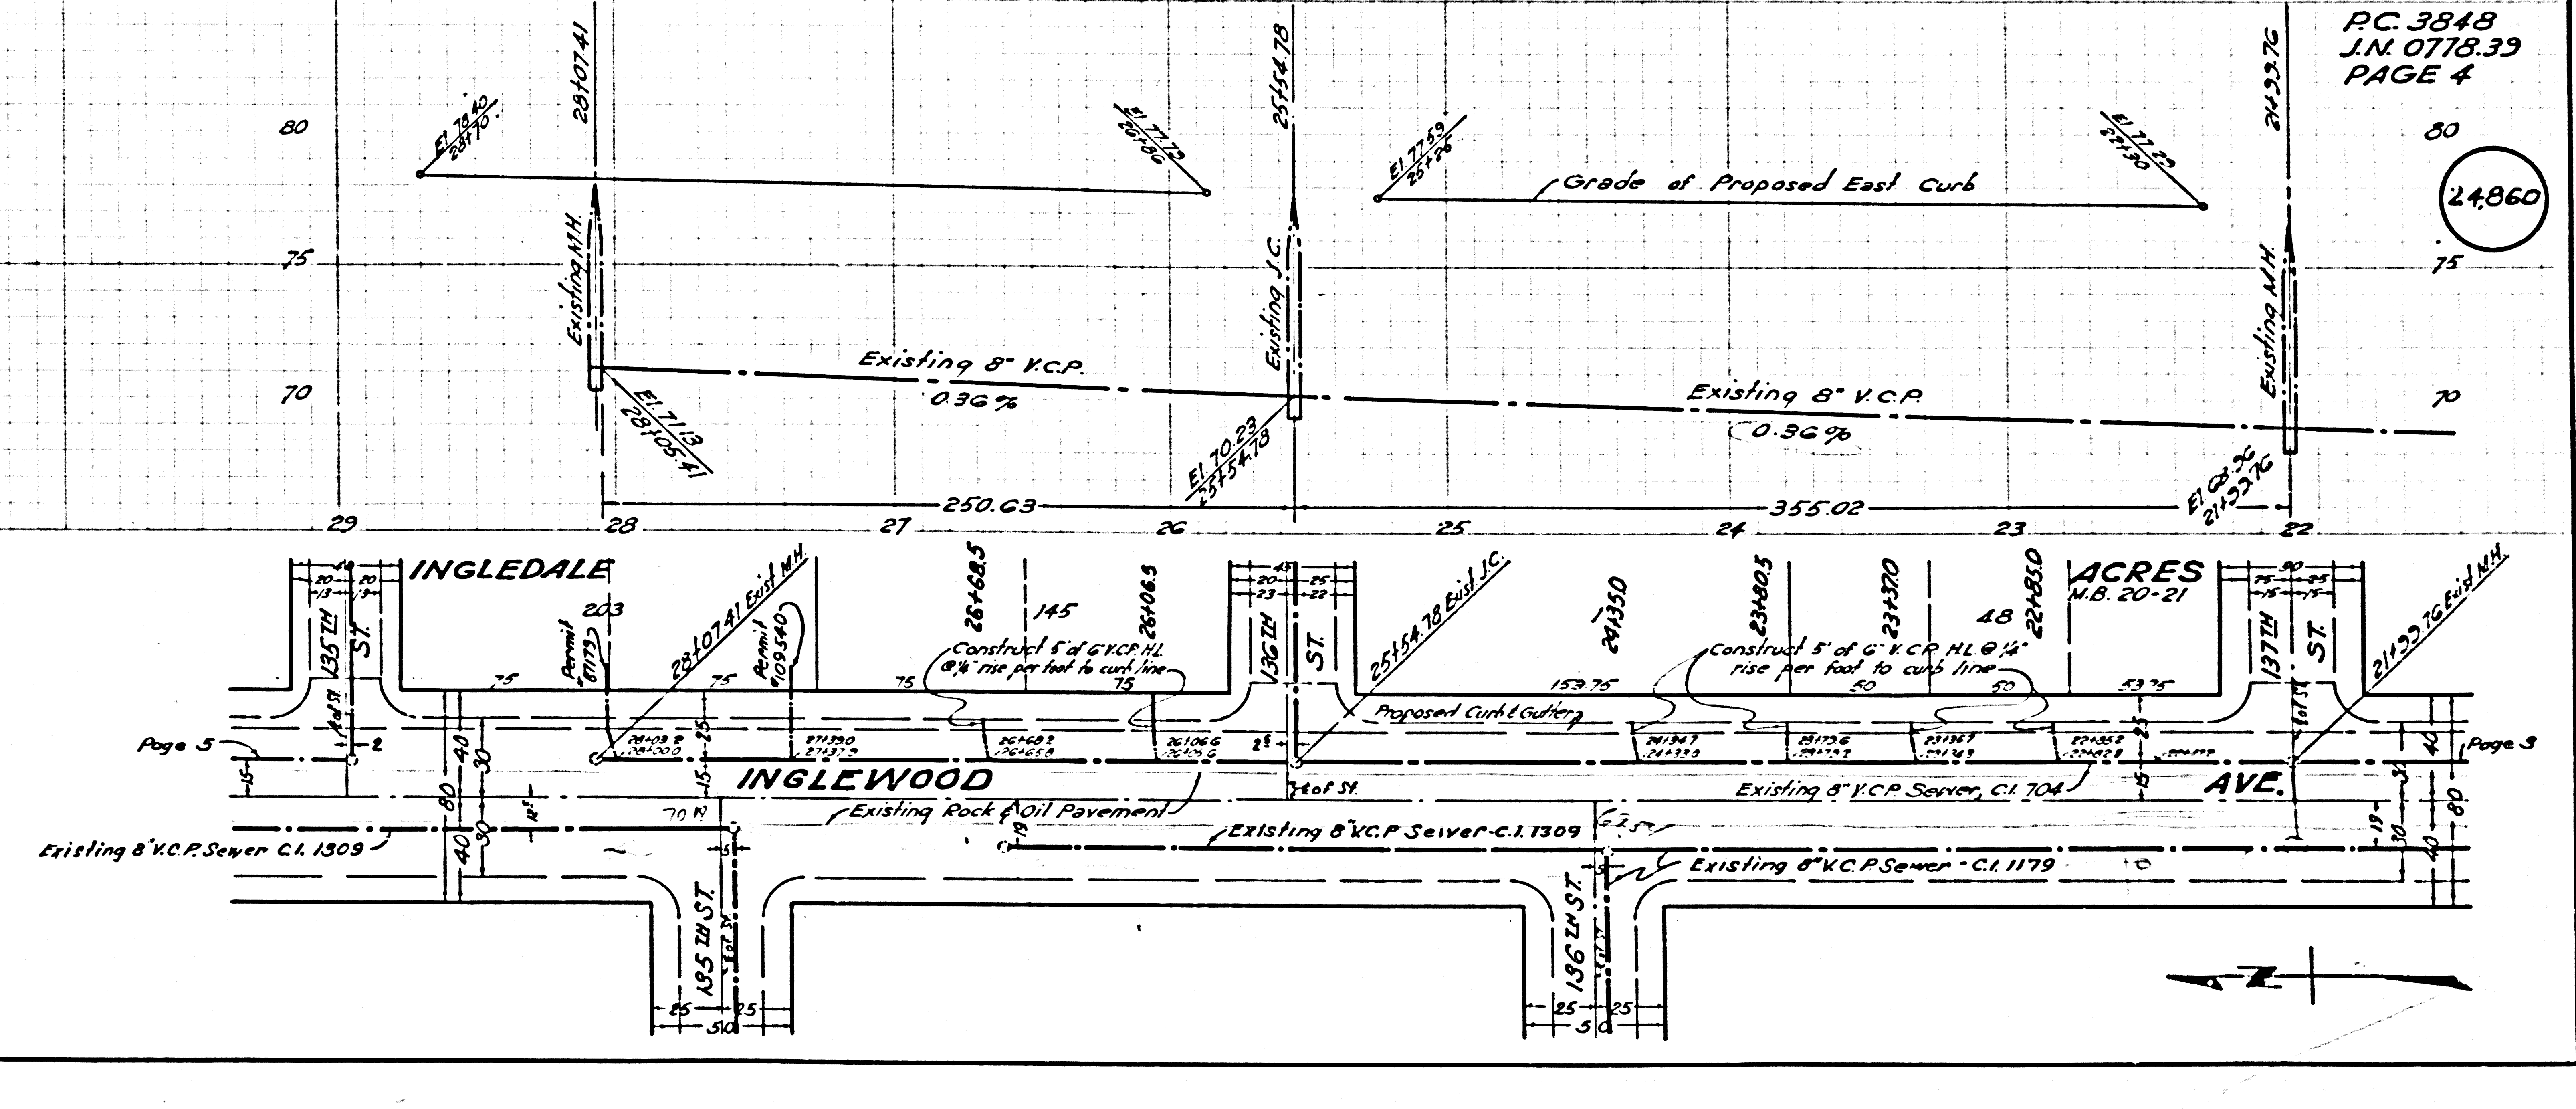


(24,861)

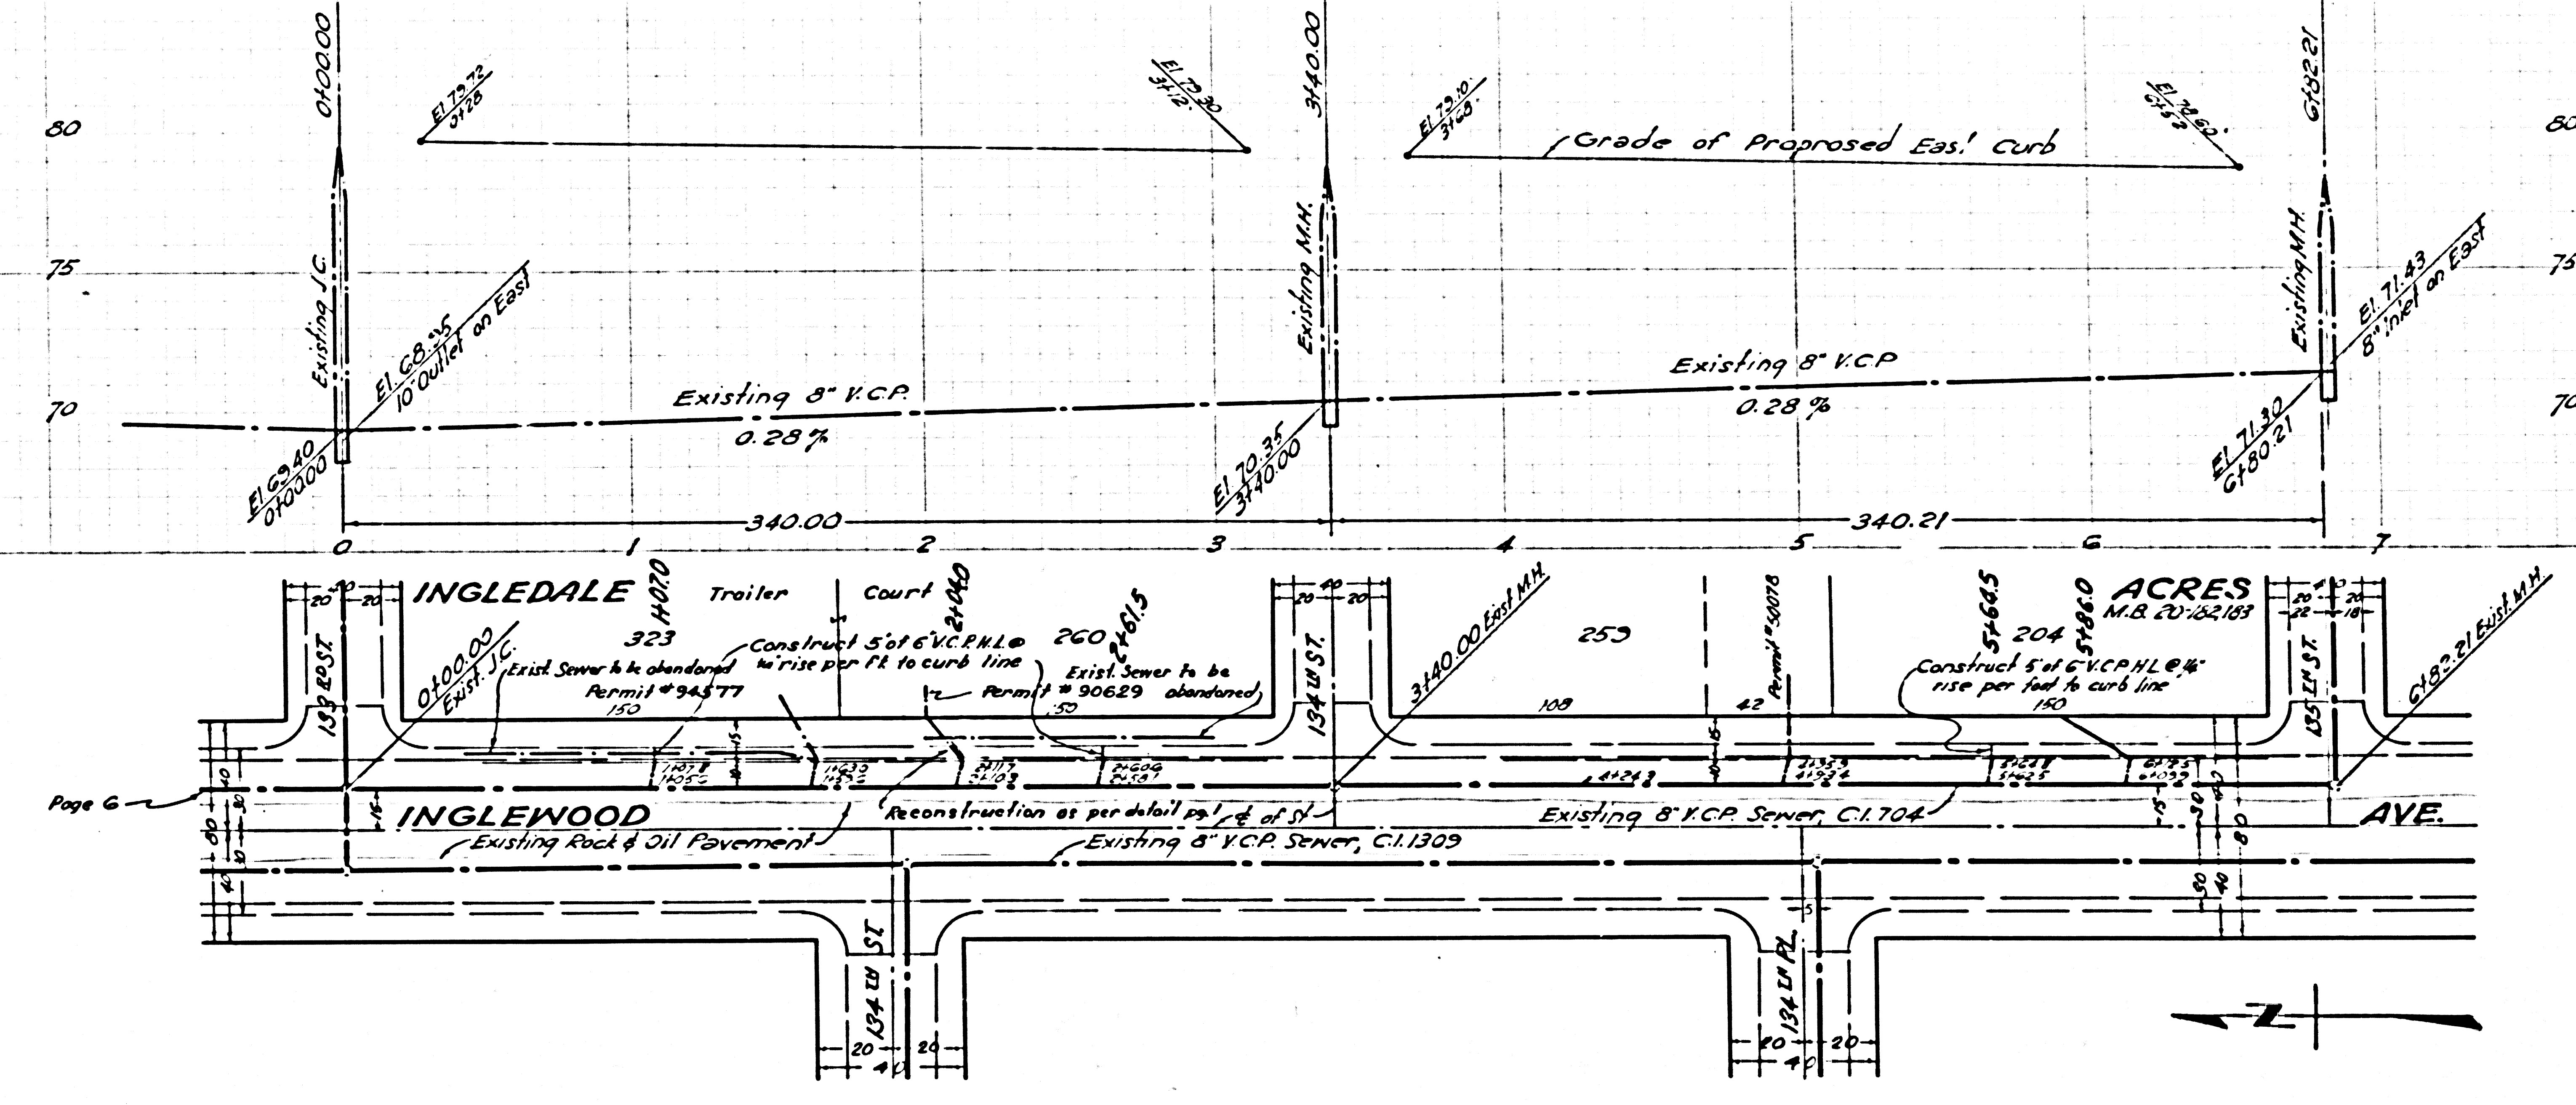


(24,862)

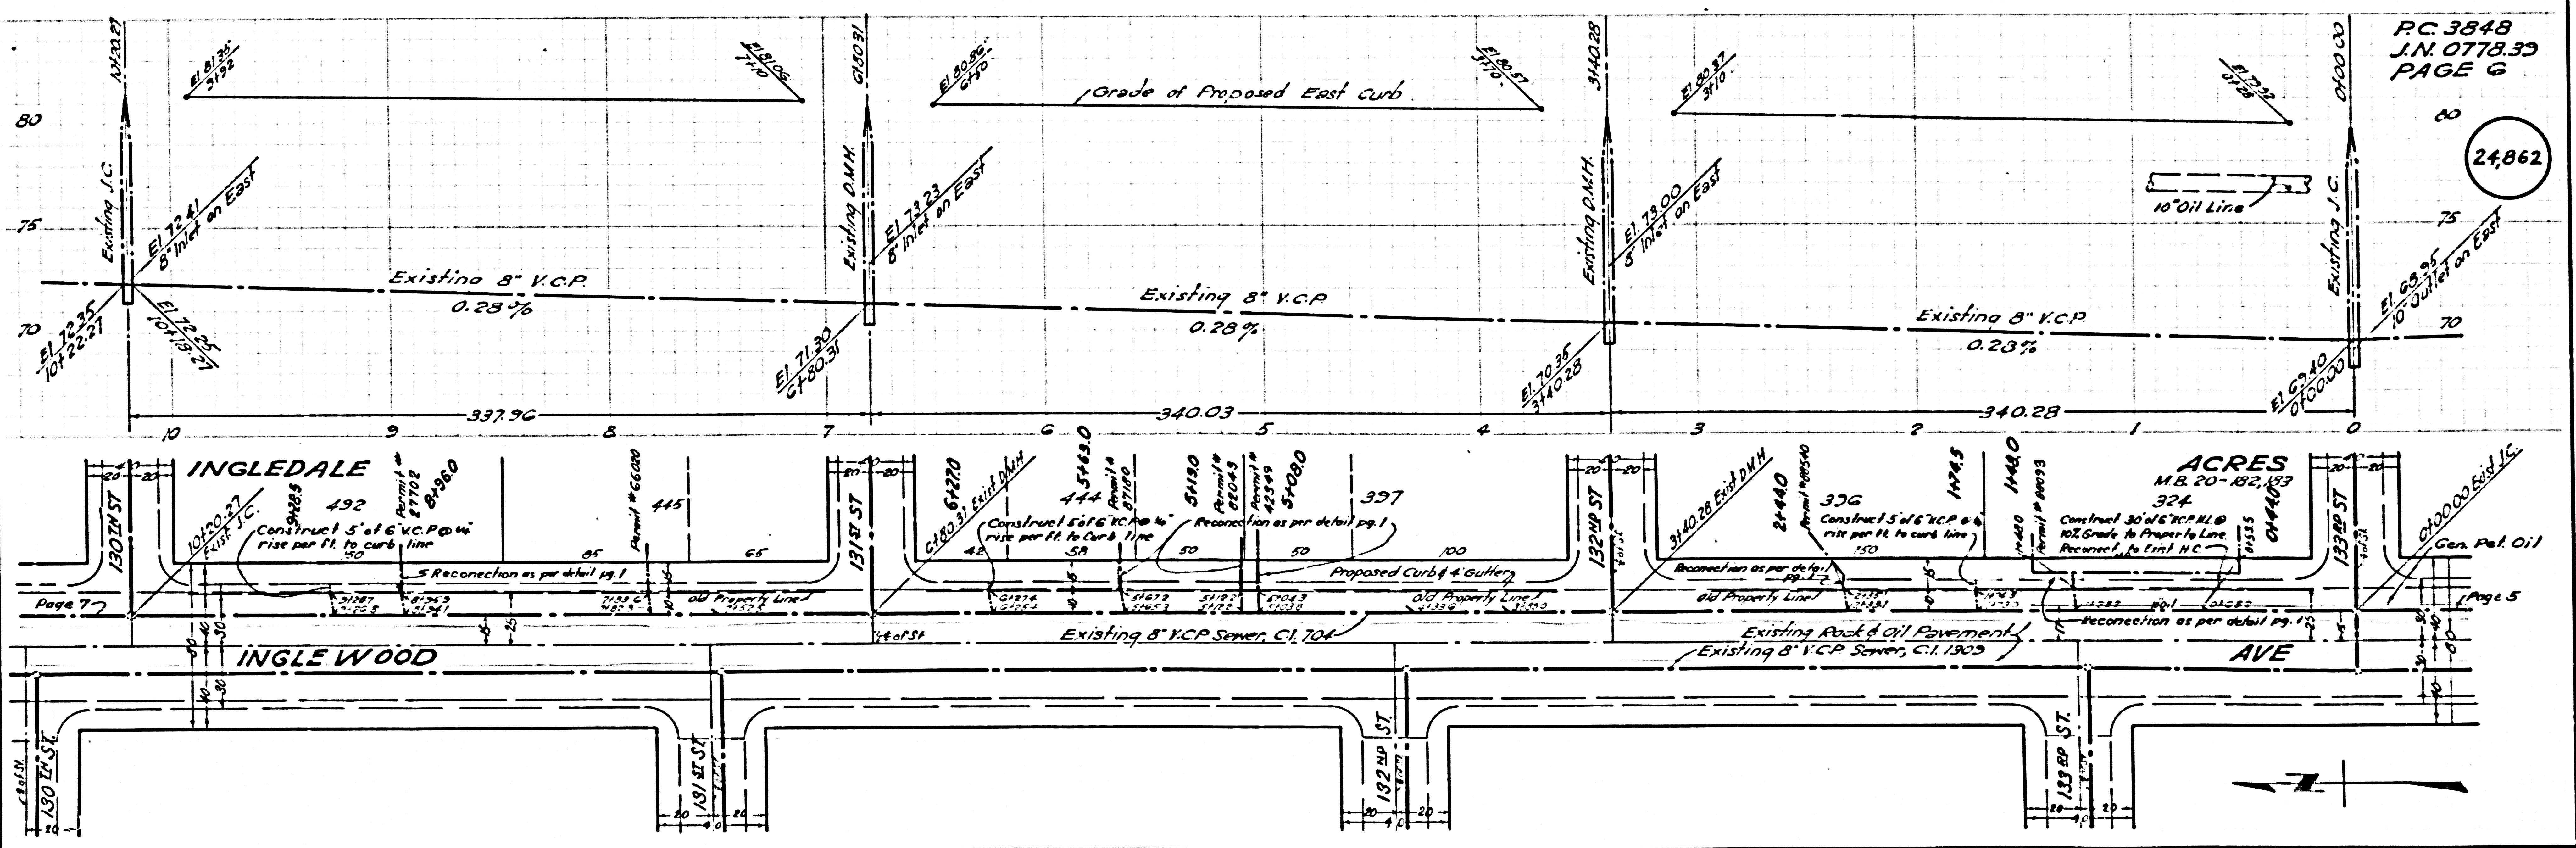

24,863

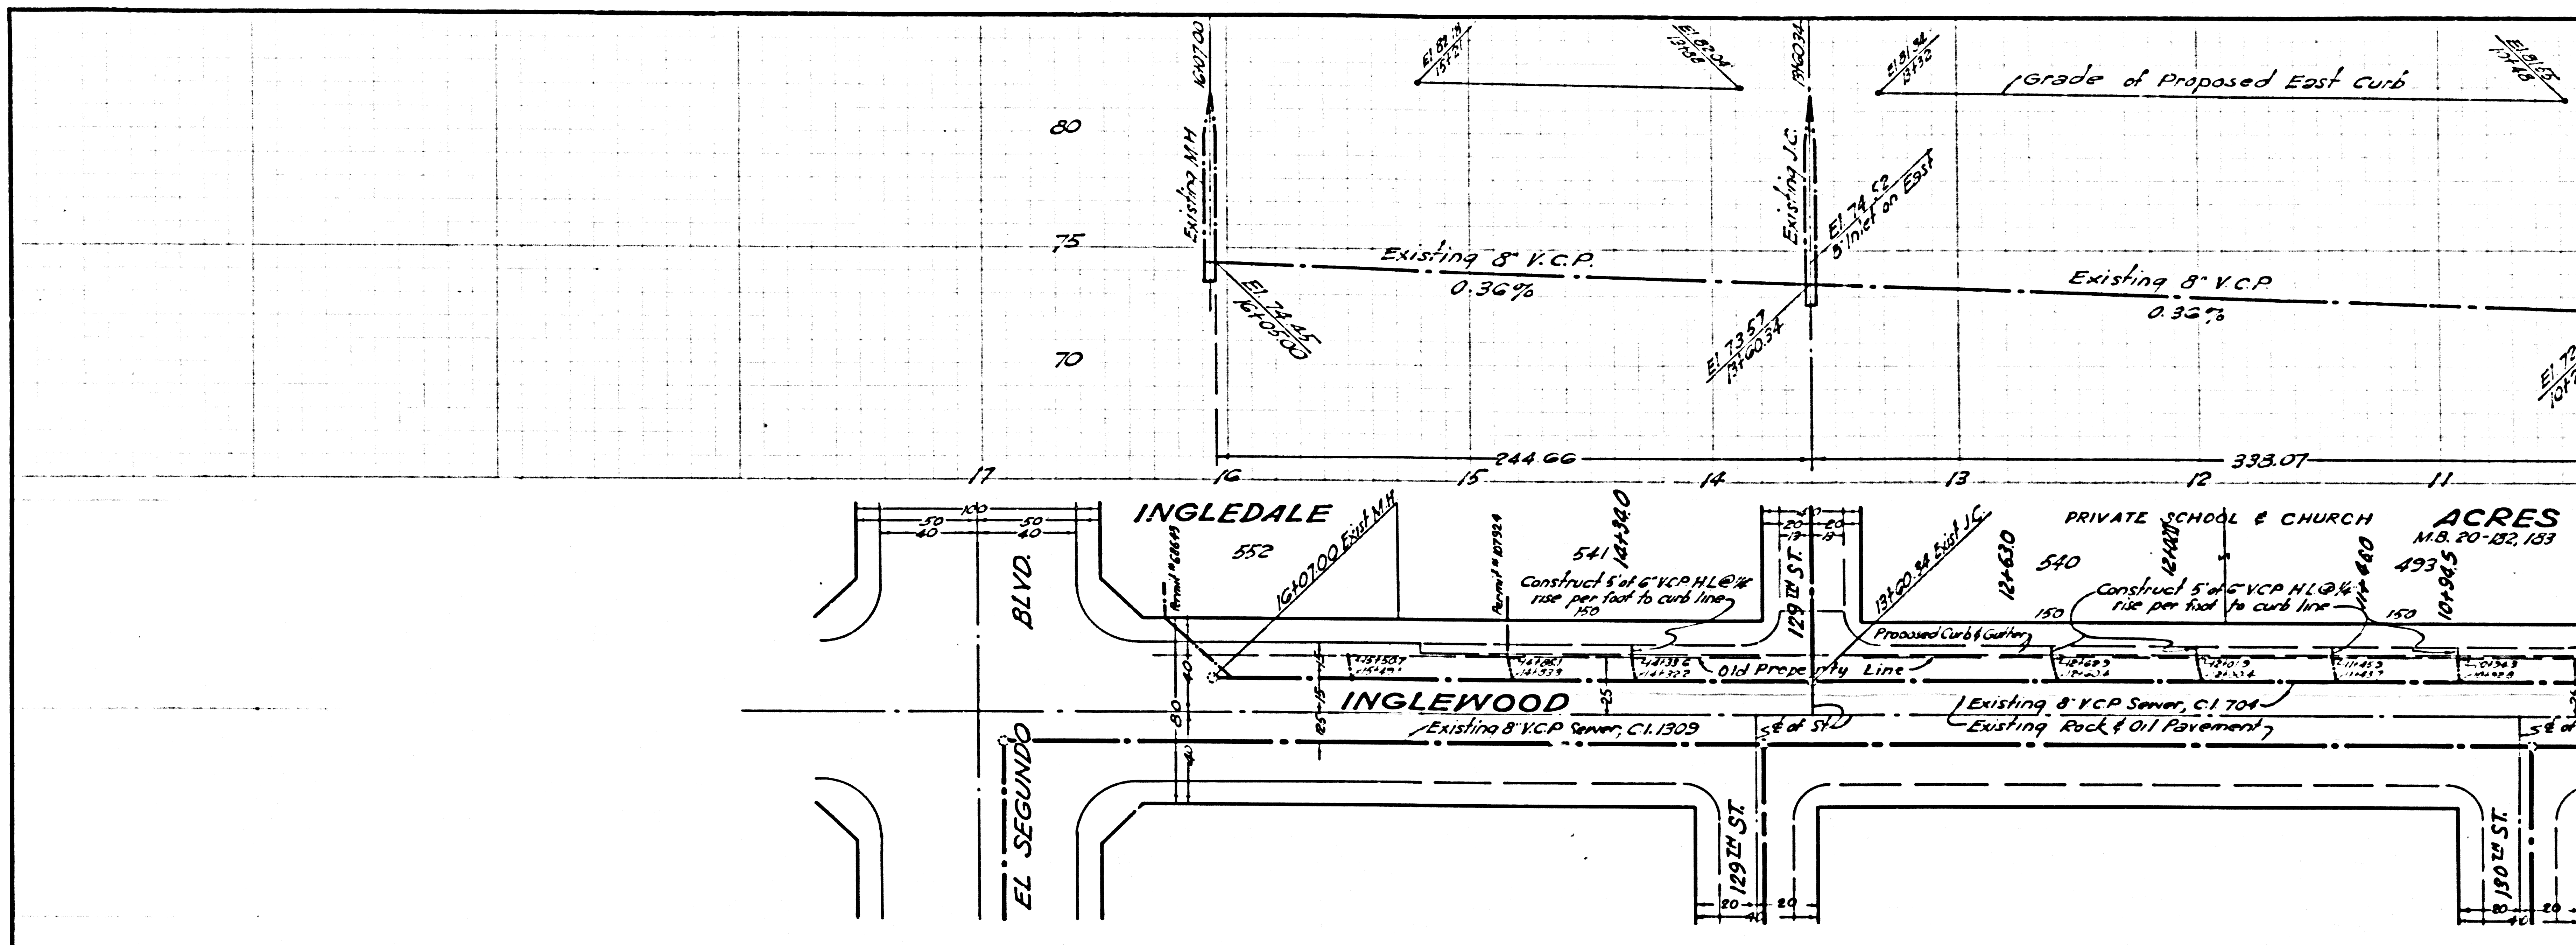

24,864

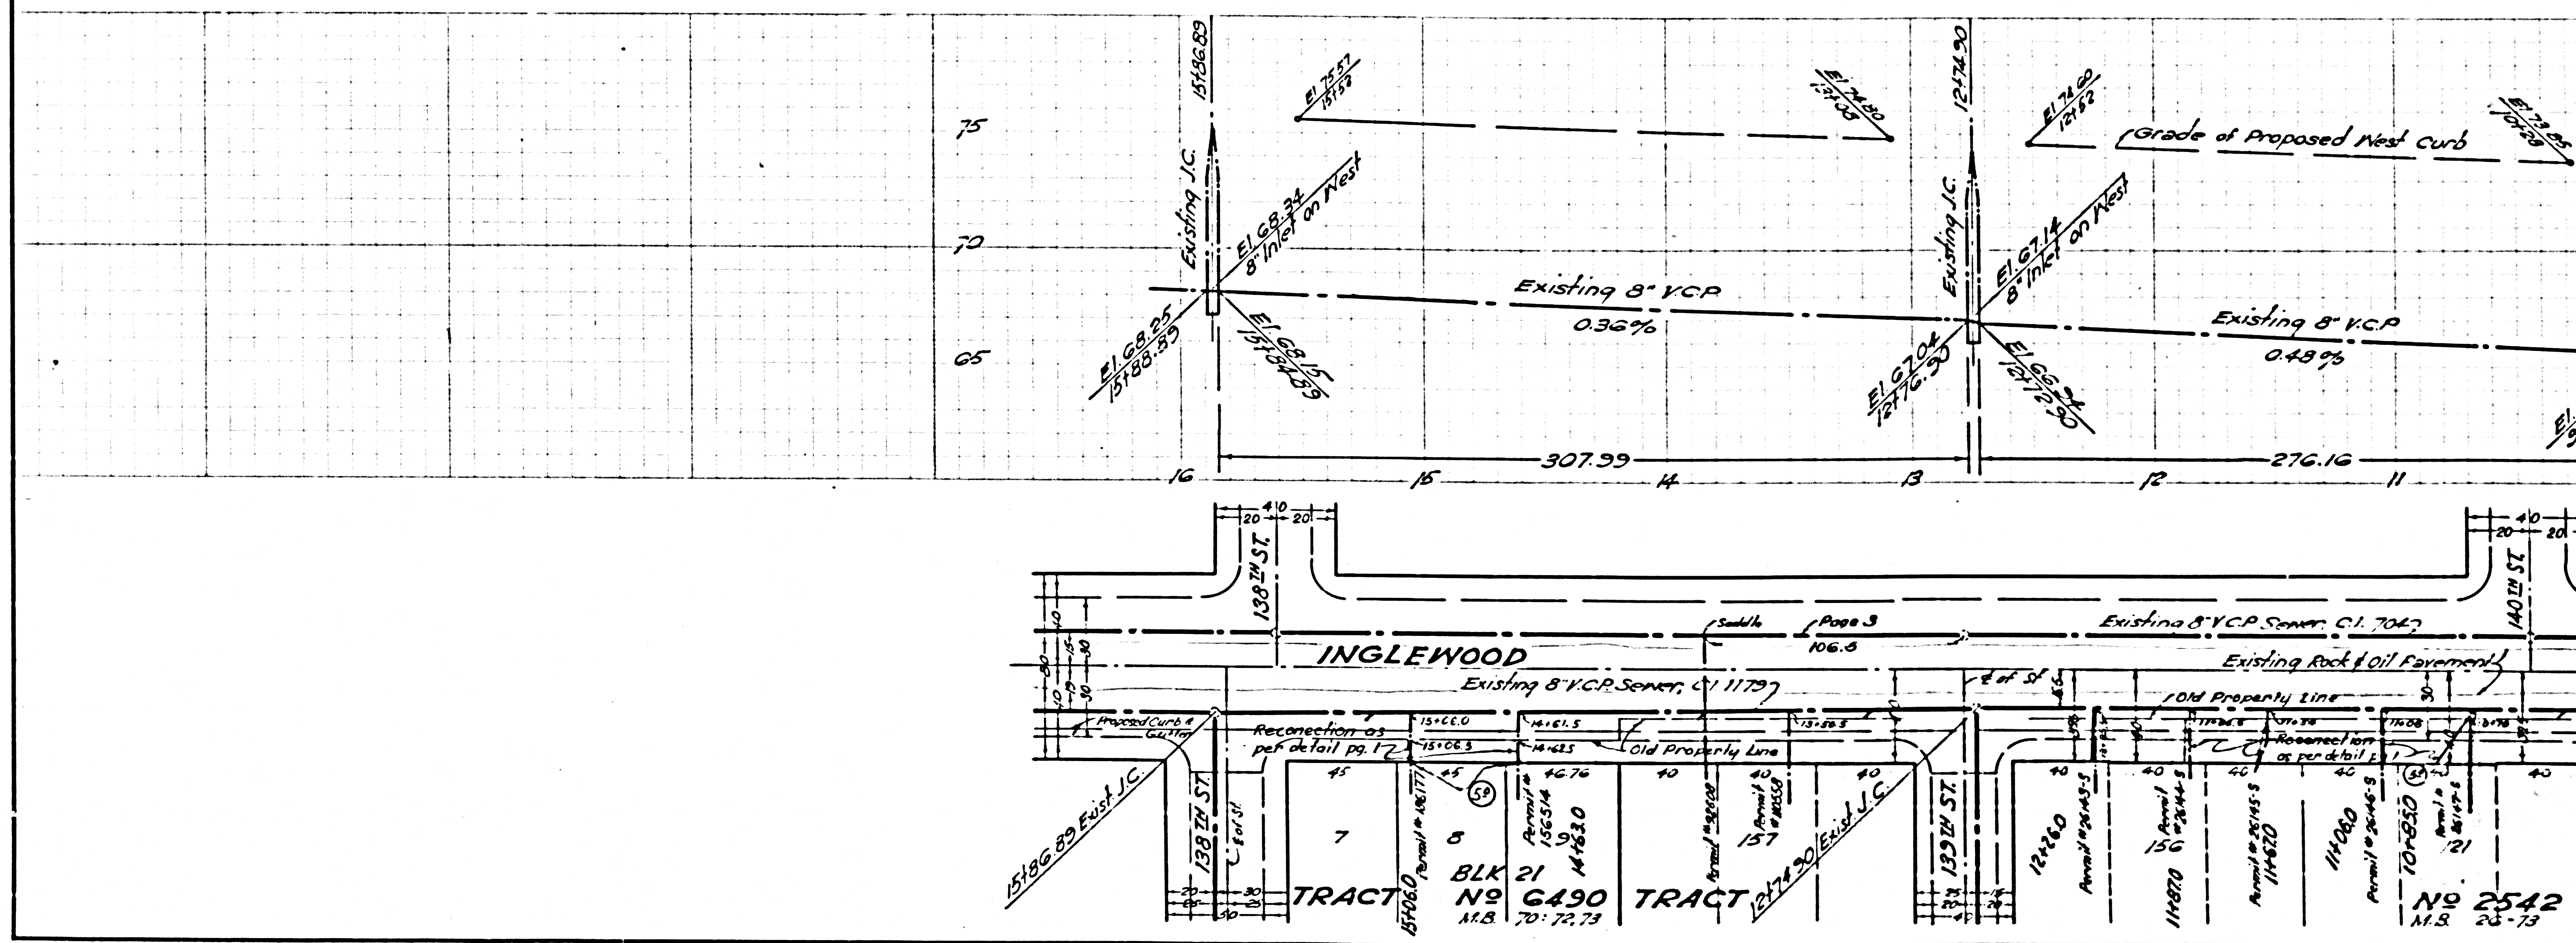

24,865

